

Site Plan

Church
Storage
For church
purpose Only

Dumpster

Water valve

Grease
container

EXIT

Kingdom Wings
With
Heavenly Flavors

Drive-thru window

Frontdoor

Landscaping

Parking Lot

Parking Lot


Landscaping

Entrance

Entrance

Texas Ave

Ditch

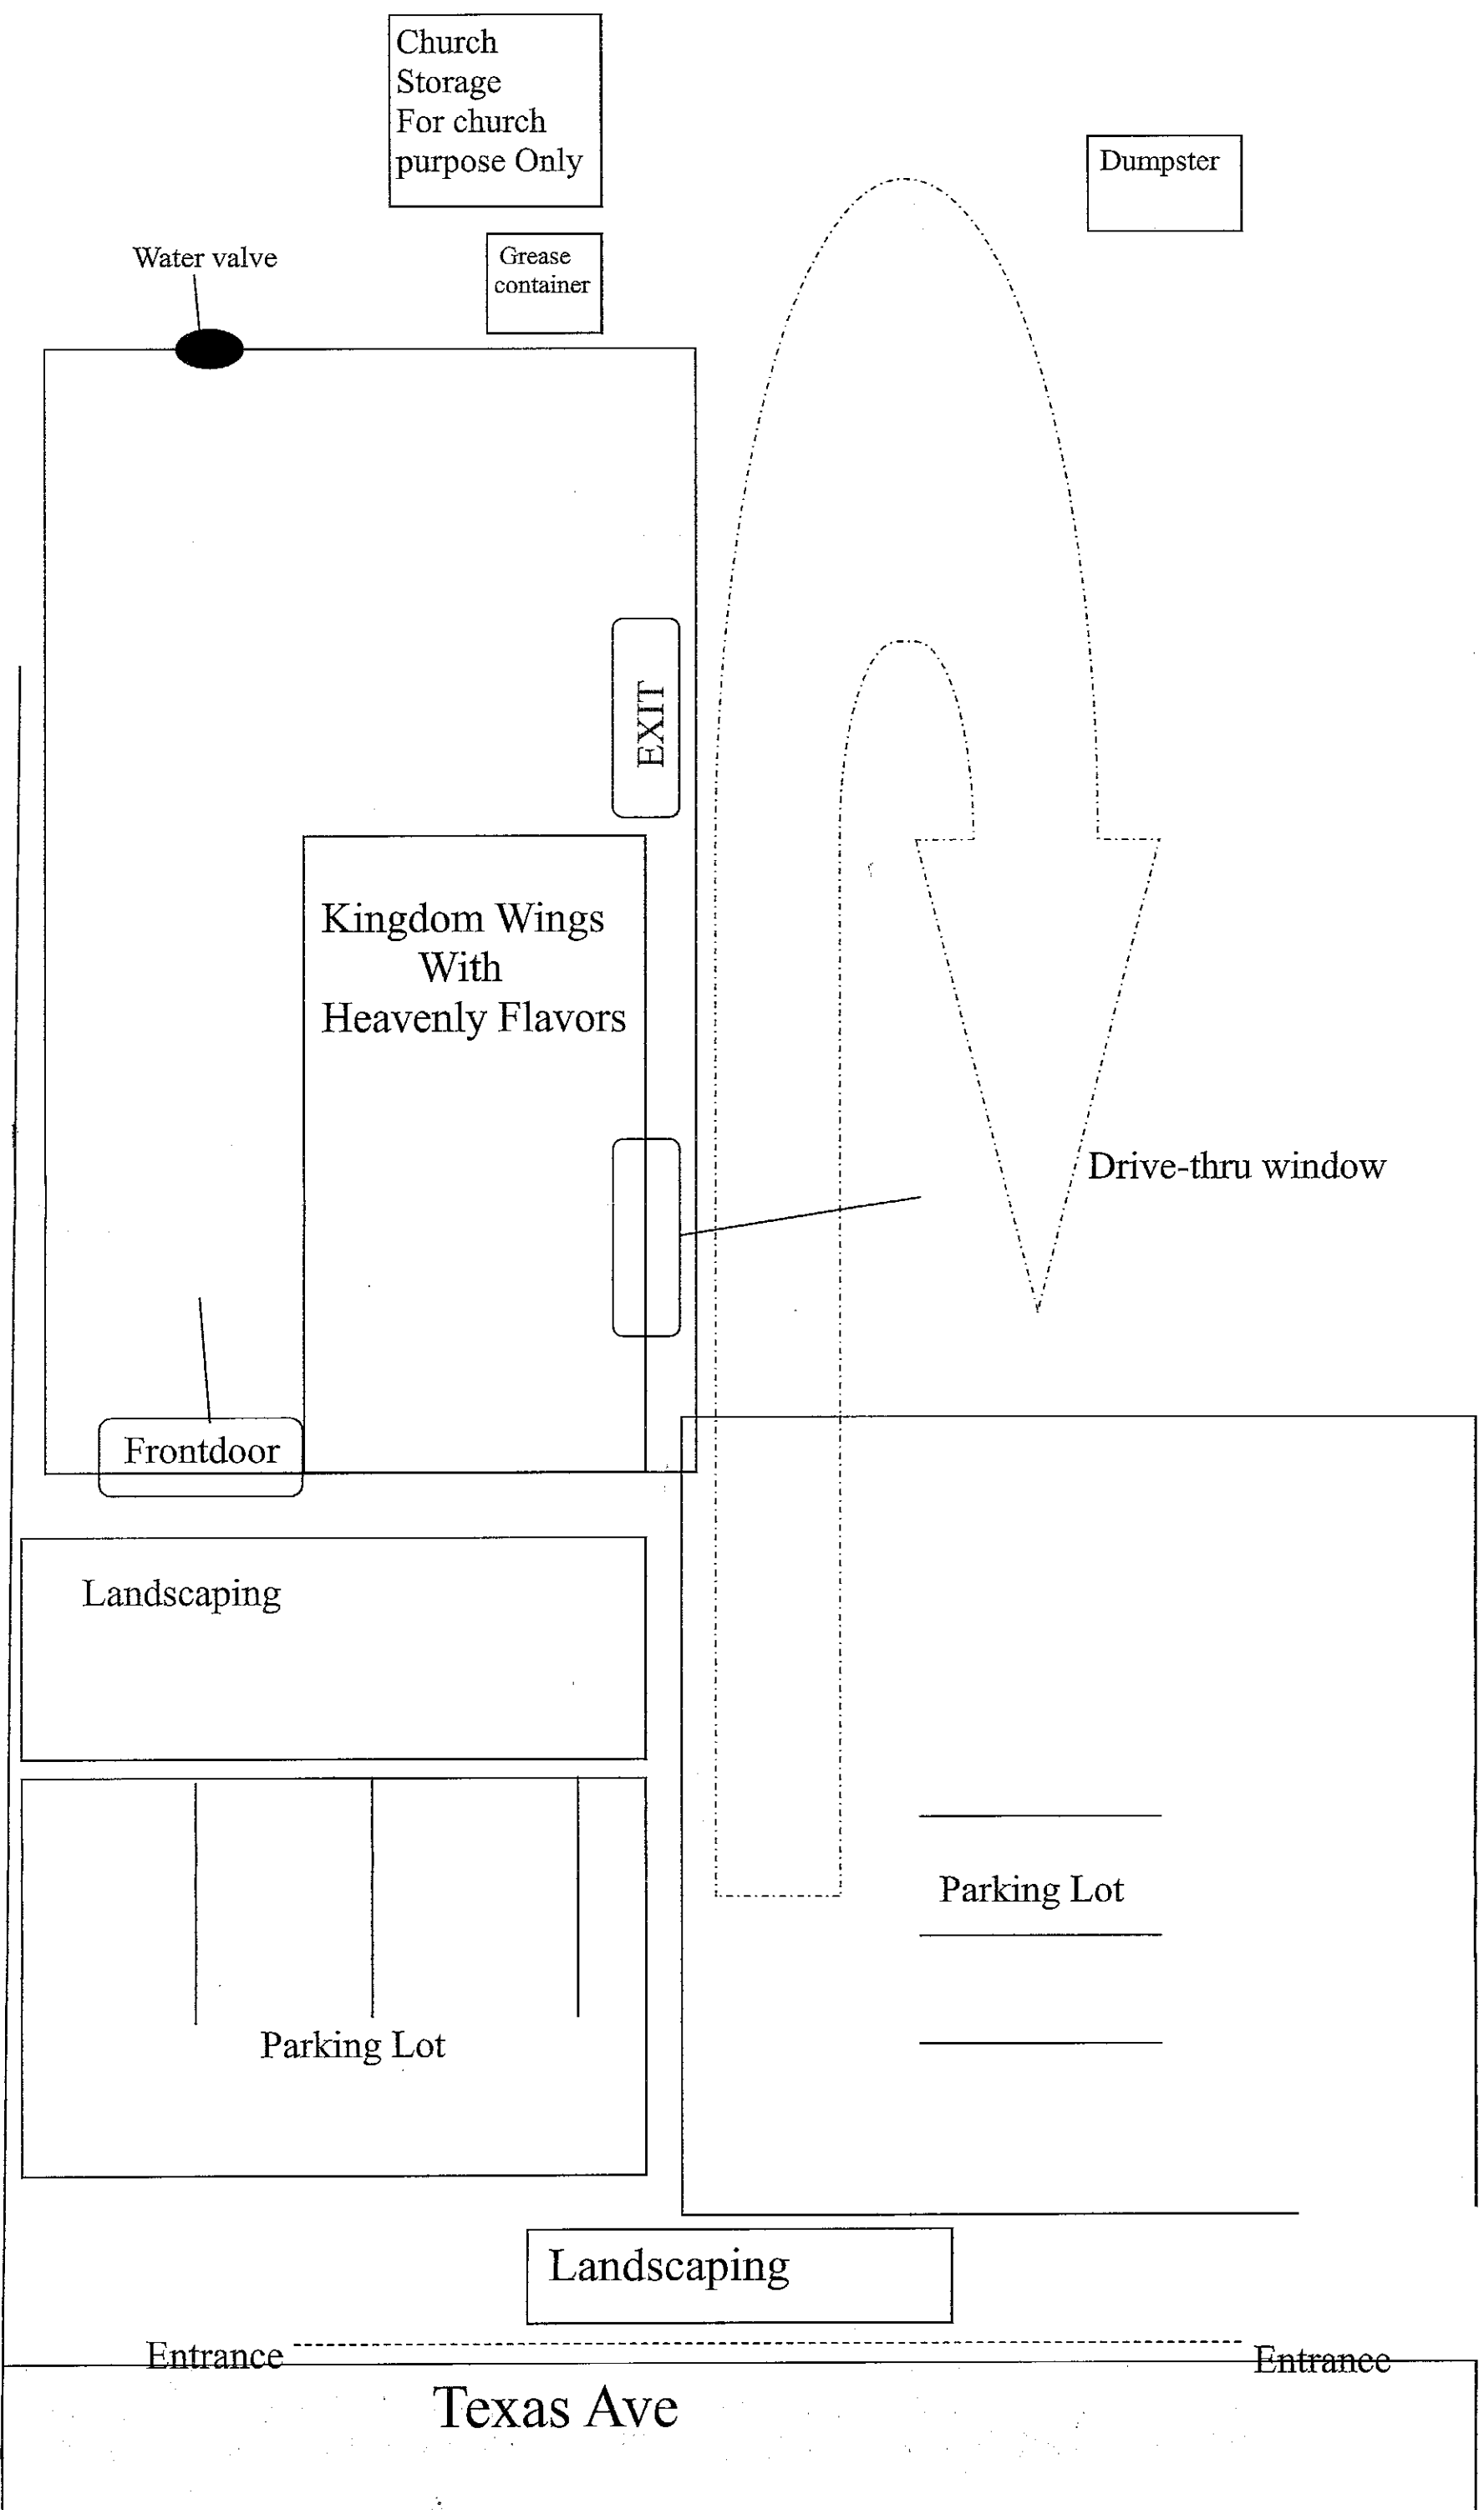

SCOPE:

TO PROVIDE A SERVICE KITCHEN LOCATED IN AN EXISTING BUILDING FOR "KINGDOM WINGS WITH HEAVENLY FLAVORS" LOCATED AT 2828 TEXAS AVENUE IN TEXAS CITY, TEXAS. THIS UPDATED KITCHEN WILL PROVIDE CARRY OUT MEALS.


GENERAL NOTES

409-556-3901
EMAIL: jerd@jell5.com

DESIGNS BY JERRY
918 N NOBLE ROAD
TEXAS CITY, TEXAS-77591

REVISION NUMBER
A-1

REVISION: 11-03-2021

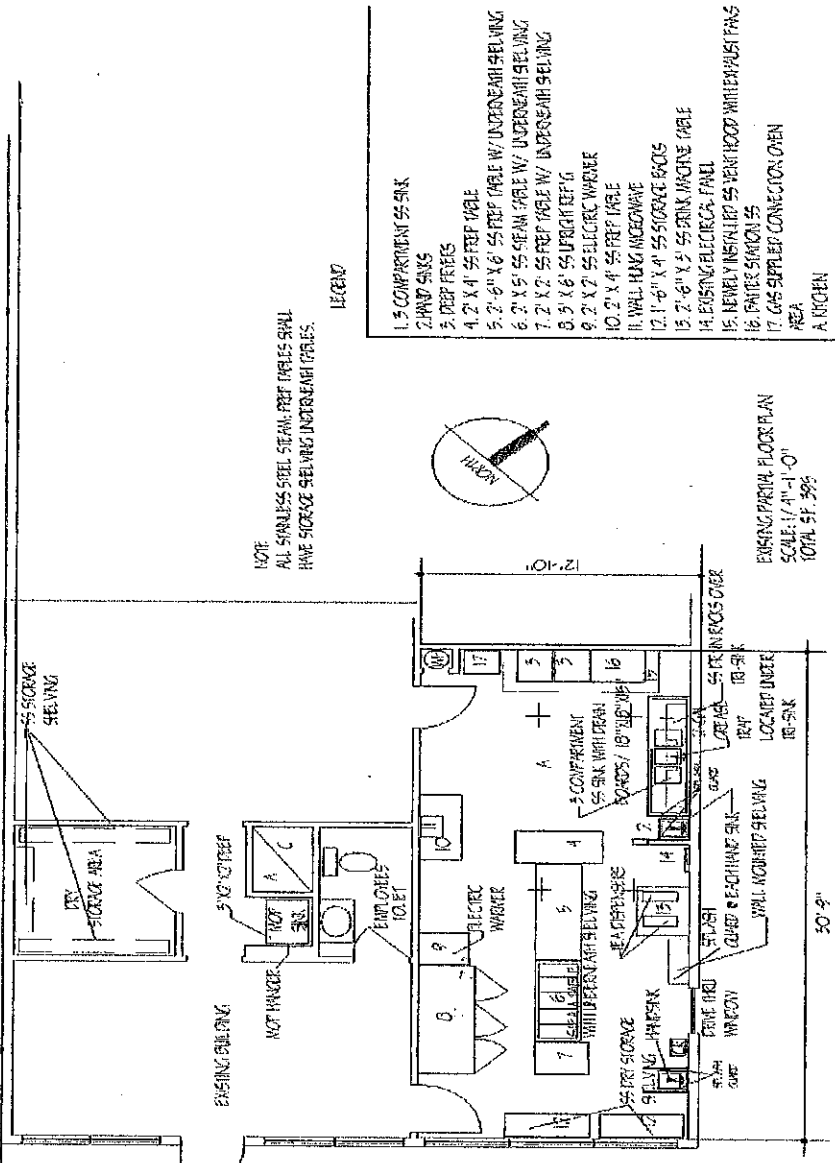

NOTE:
ALL STAINLESS STEEL SHELF FRAMES SHALL
HAVE STORAGE SHELVING UNDERNEATH FRAMES.

LEGEND

- 1. 5 COMPARTMENT SS SINK
- 2. HAND SINKS
- 3. DEEP FREEZERS
- 4. 2' X 4' SS PREP TABLE
- 5. 2'-6" X 6' SS PREP TABLE W/ UNDERCABINET SHELVING
- 6. 2' X 5' SS SEAM TABLE W/ UNDERCABINET SHELVING
- 7. 2' X 2' SS PREP TABLE W/ UNDERCABINET SHELVING
- 8. 3' X 6' SS UPRIGHT FREEZER
- 9. 2' X 2' SS ELECTRIC WARMER
- 10. 2' X 4' SS PREP TABLE
- 11. WALL MOUNTED MICROWAVE
- 12. 1'-6" X 4' SS STORAGE BENCH
- 13. 2'-6" X 5' SS SINK, MICROWAVE TABLE
- 14. EXISTING ELECTRIC RANGE
- 15. NEWLY INSTALLED 55 VENT HOOD WITH EXHAUST FANS
- 16. RANGE SINK
- 17. GAS SUPPLY CONNECTION AREA
- A. KITCHEN

NOTE:
PLEASE REFER TO LEGEND TO LOCATE REQUIRED EQUIPMENT IN
KITCHEN AREA. EQUIPMENT IS NUMBERED TO IDENTIFY IT.

EXISTING PARTIAL FLOOR PLAN
SCALE: 1/4" = 1'-0"
TOTAL 51'-5 1/2"

2" VFLUORESCENT DROP CEILING PANELS

2828 TEXAS AVENUE
TEXAS CITY, TEXAS

PREP PARKING

PREP AREA

ADDITIONAL PREP PARKING