


Attachment " C " Site Plan Sheet # 1

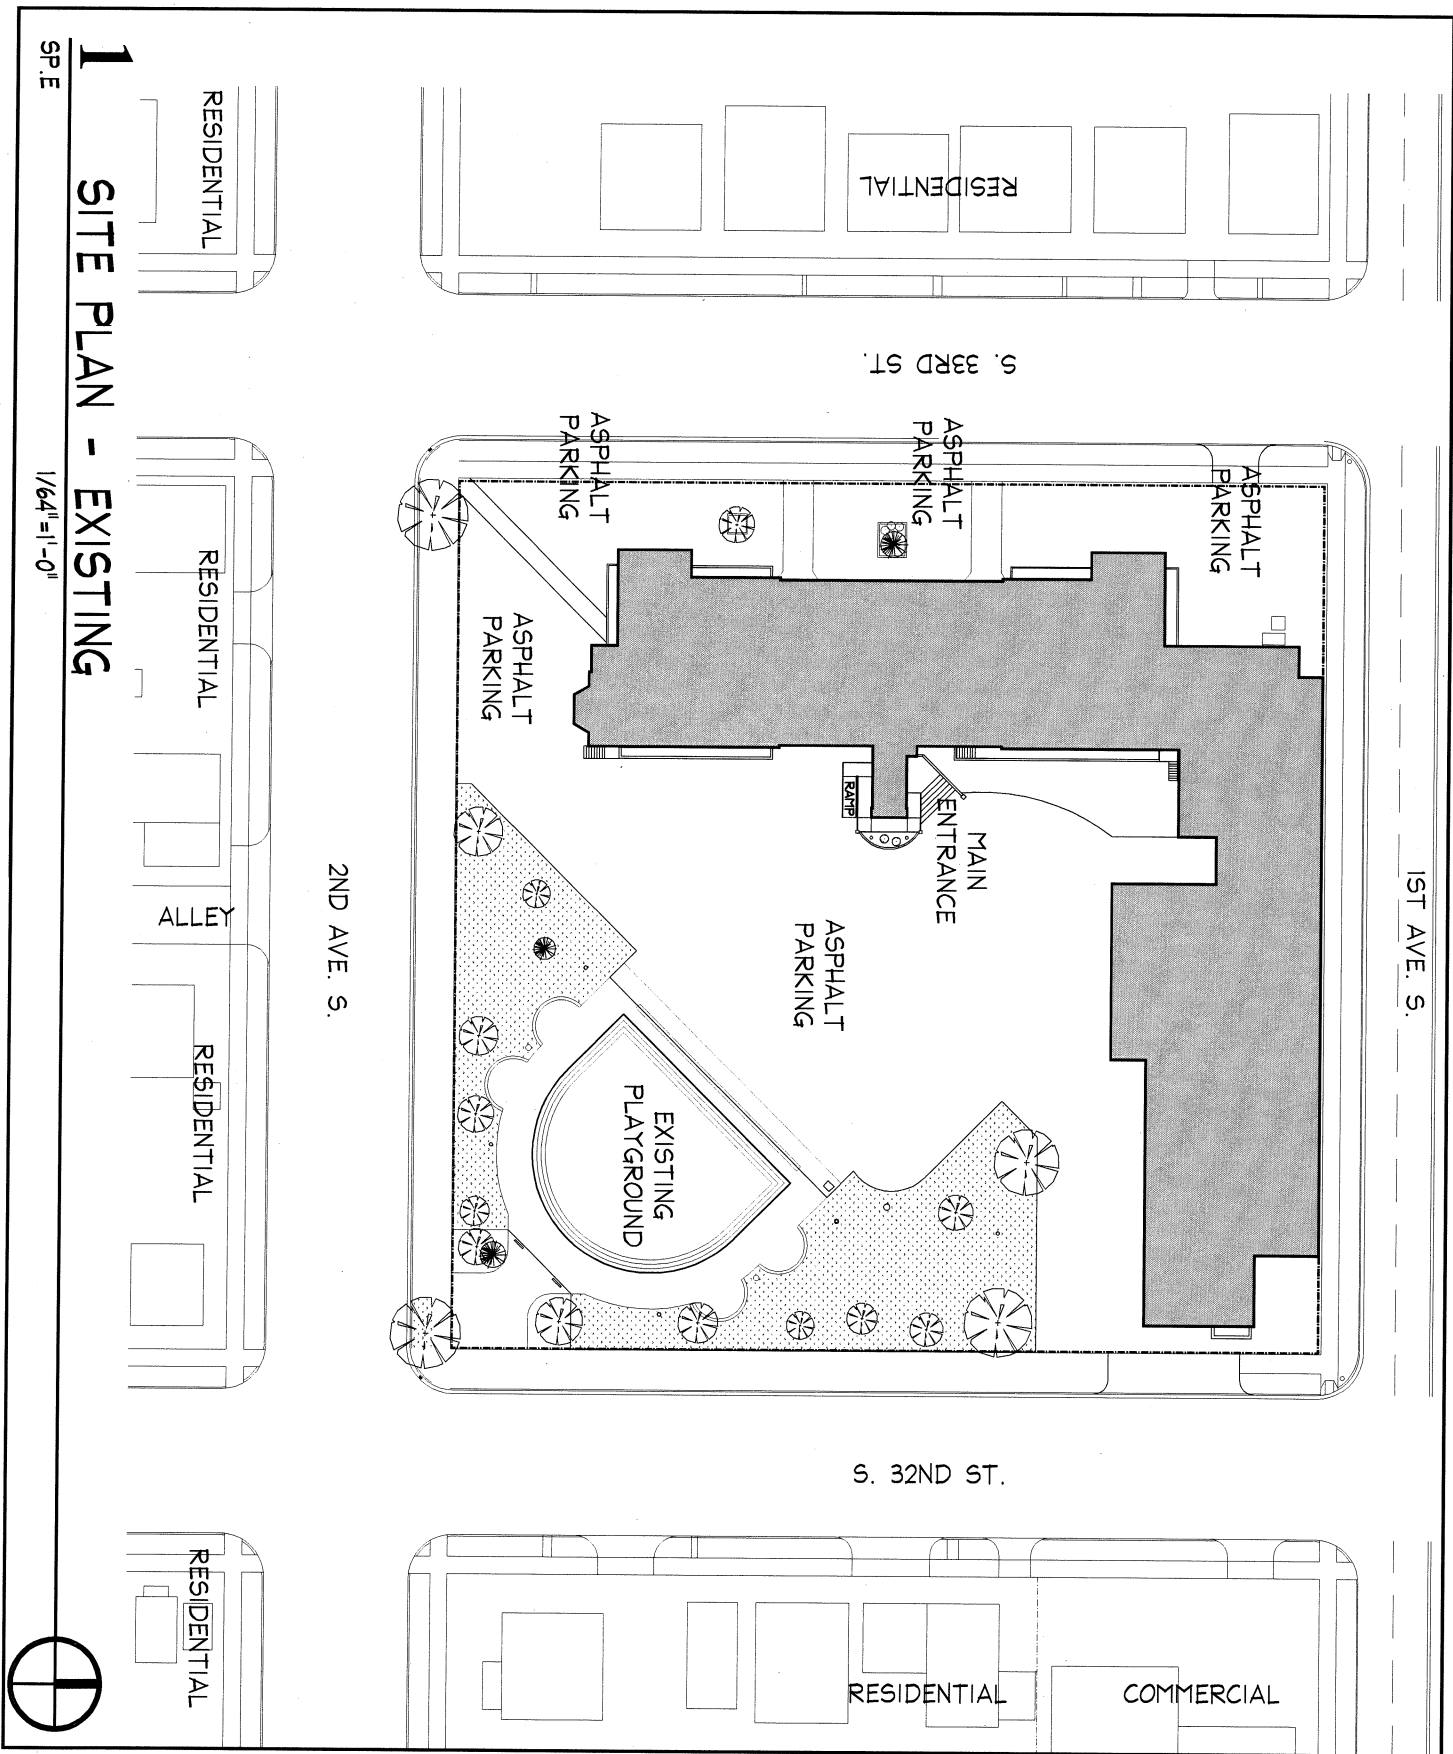

**1** SITE PLAN - EXISTING

SP.E

1/64" = 1'-0"

DATE: 3-23-2011  
 DRAWN BY: JDS  
**SP.E**  
 ©

DRAWING: **SITE PLAN - EXISTING**  
 PROJECT: **GARFIELD REMODEL / 21010.01**  
 OWNER: **YELLOWSTONE BOYS AND GIRLS RANCH**



**HIGH PLAINS ARCHITECTS**  
 Email: [rhofe@highplainsarchitects.com](mailto:rhofe@highplainsarchitects.com)  
 Phone: (406) 896-0250 • Fax: (406) 896-0255  
 3720 Yellowstone Ave. • Billings, MT 59101  
 P.O. BOX 2205 • BILLINGS, MT 59103  
[www.highplainsarchitects.com](http://www.highplainsarchitects.com)