



**Attachment C**  
**Site Plan – SR #893**

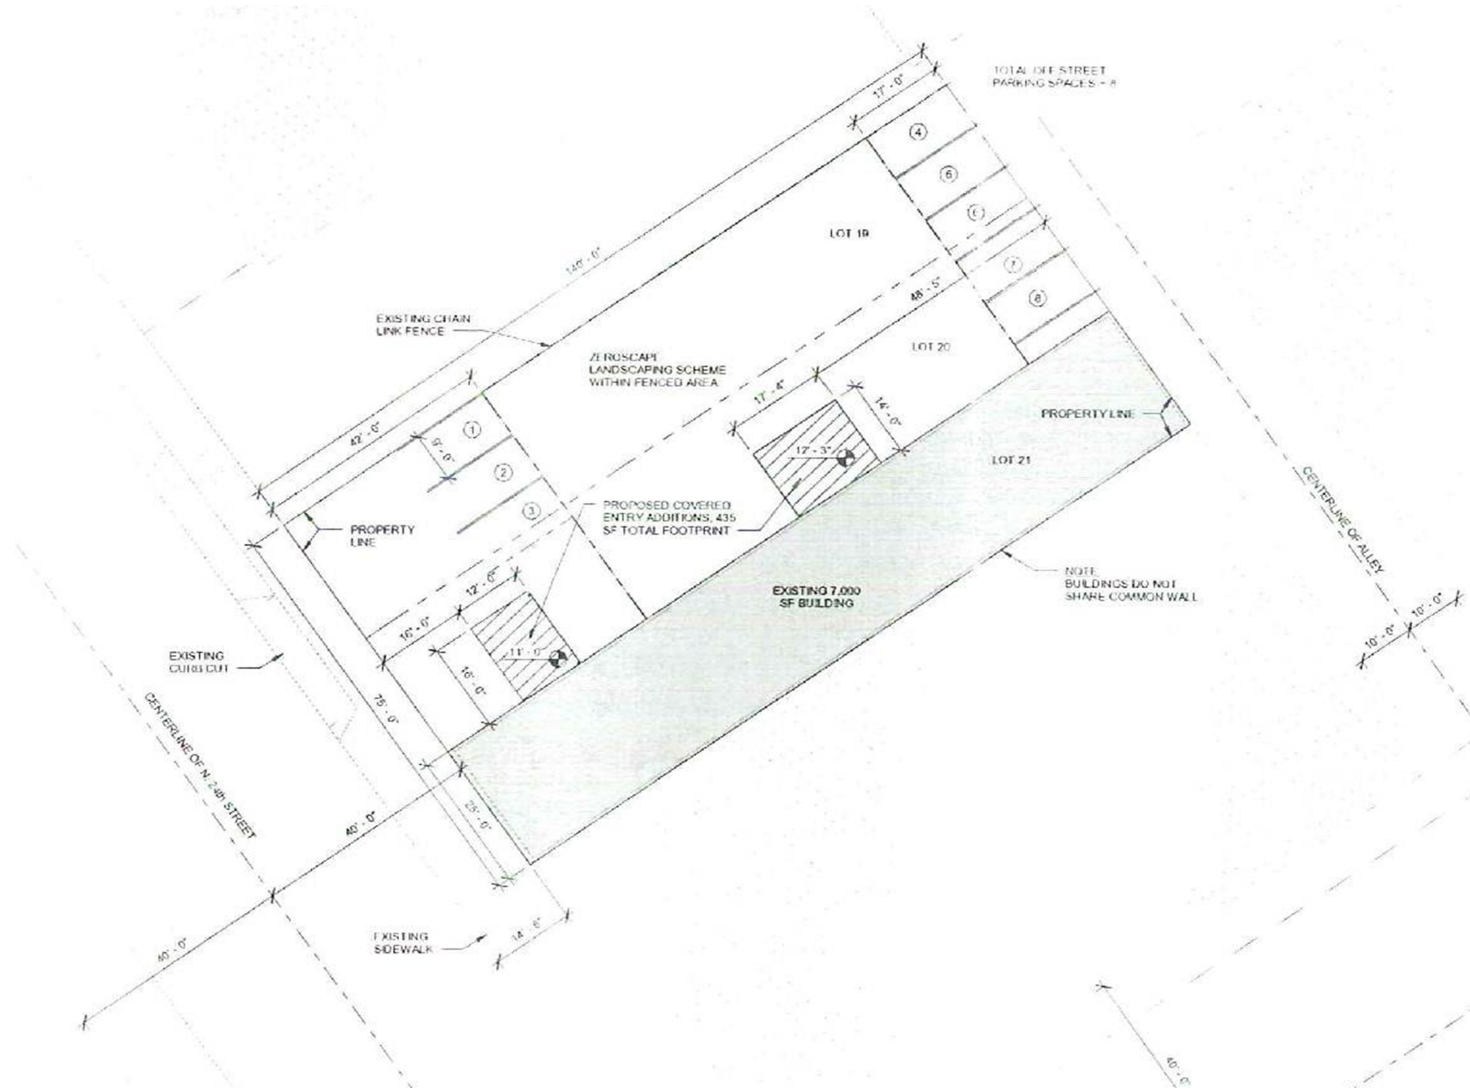

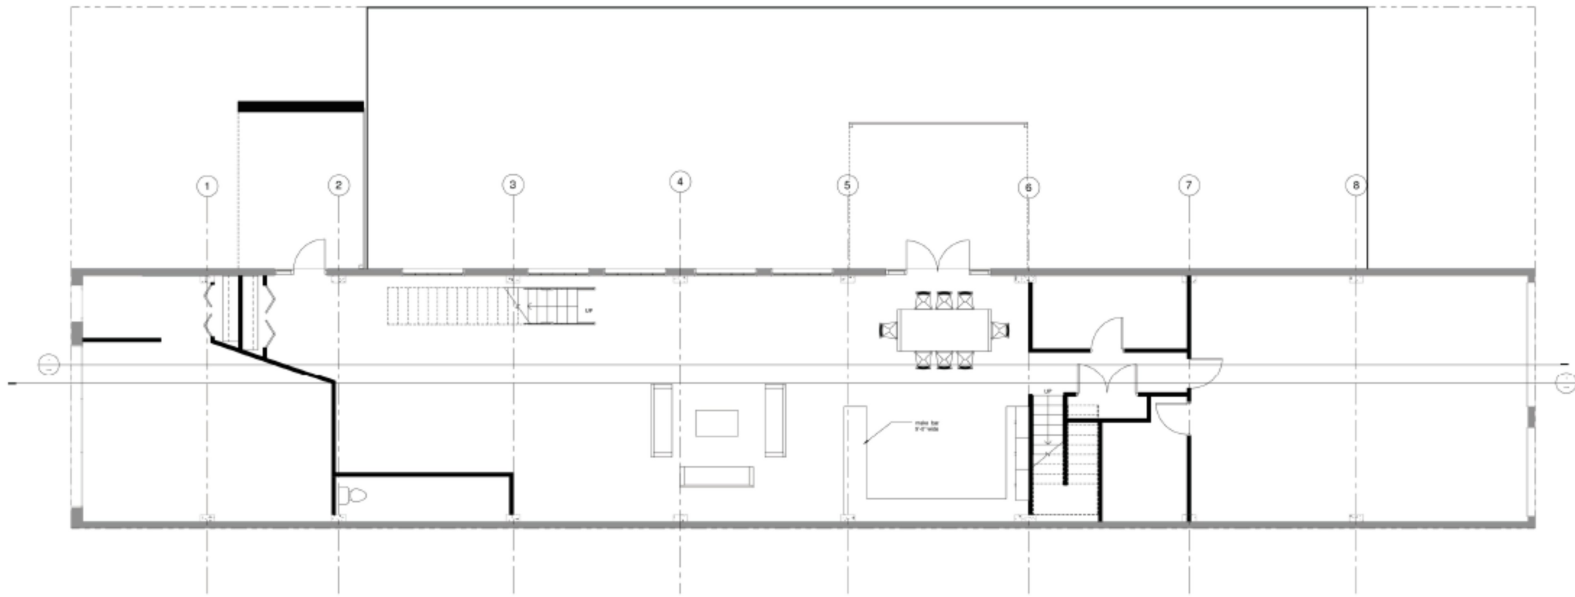


1 FLOOR ONE  
 X101 NTS

# 4ZER07 LOFT

Billings, Montana  
 CTA DESIGN WORKS  
 411 East Main Street, Bozeman, Montana 59715  
 Phone: (406) 555-7100 Fax: (406) 528-3011 www.ctadgn.com

Schematic Design Phase  
**PLANS**  
 Scale: NTS

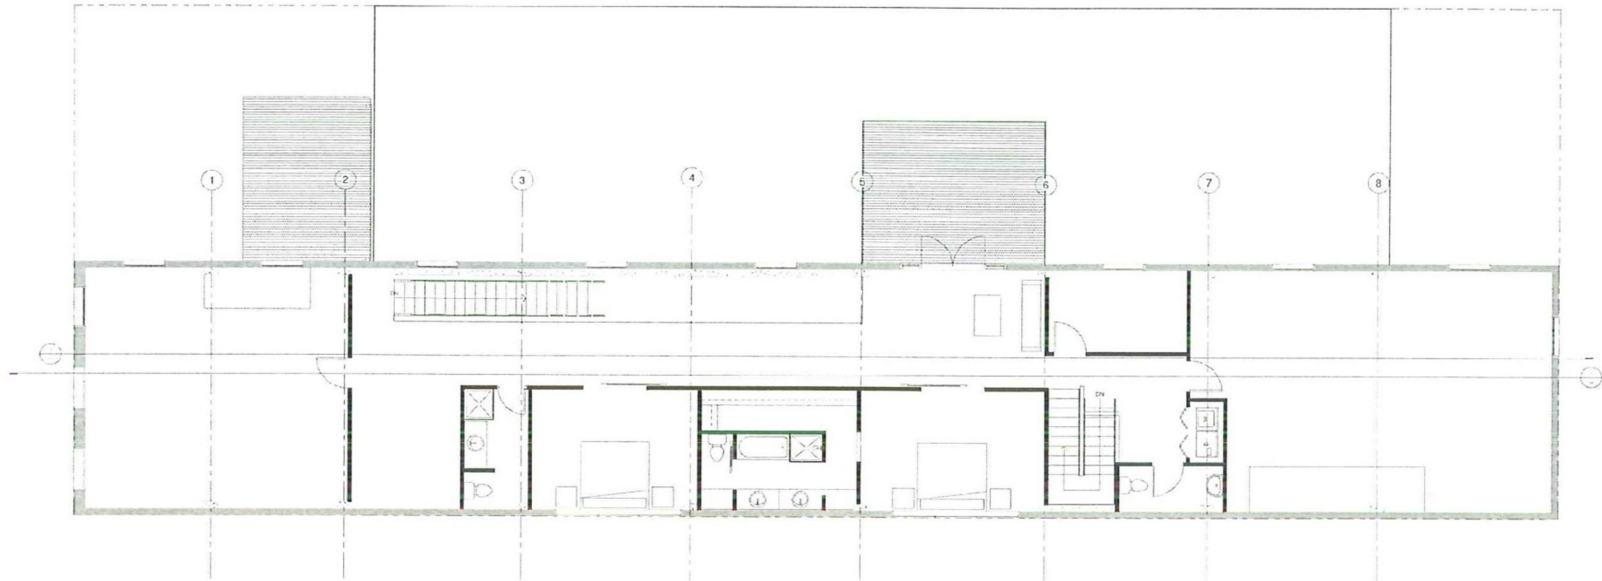

2  
X101

FLOOR TWO

NTS

## 4ZER07 LOFT

Billings, Montana

CIA DESIGN WORKS

411 East Main Street, Bozeman, Montana 59715  
Phone: (406) 556-7100 Fax: (406) 525-5311 www.ciadgroup.com

Schematic Design Phase


**PLANS**

Scale: NTS



## **4ZERO7 Loft Project**

Photos of building on 07.22.11: OUTSIDE

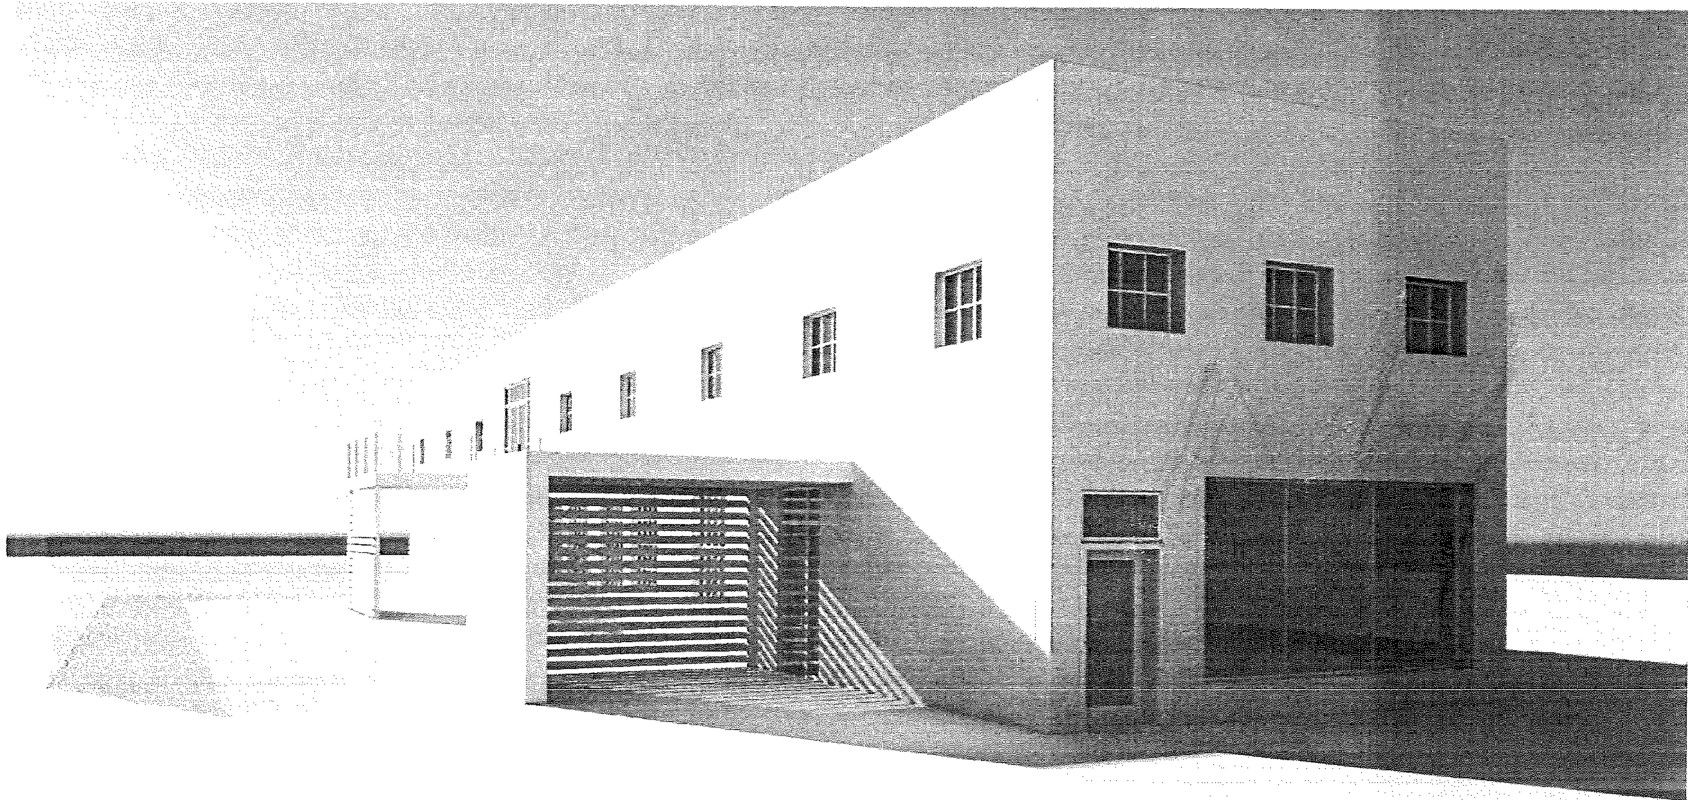


## **4ZERO7 Loft Project**

Computer-Generated 3-D "Sketch" of Building after improvements: OUTSIDE

# 4ZERO7 Loft Project

Cross Section of Building

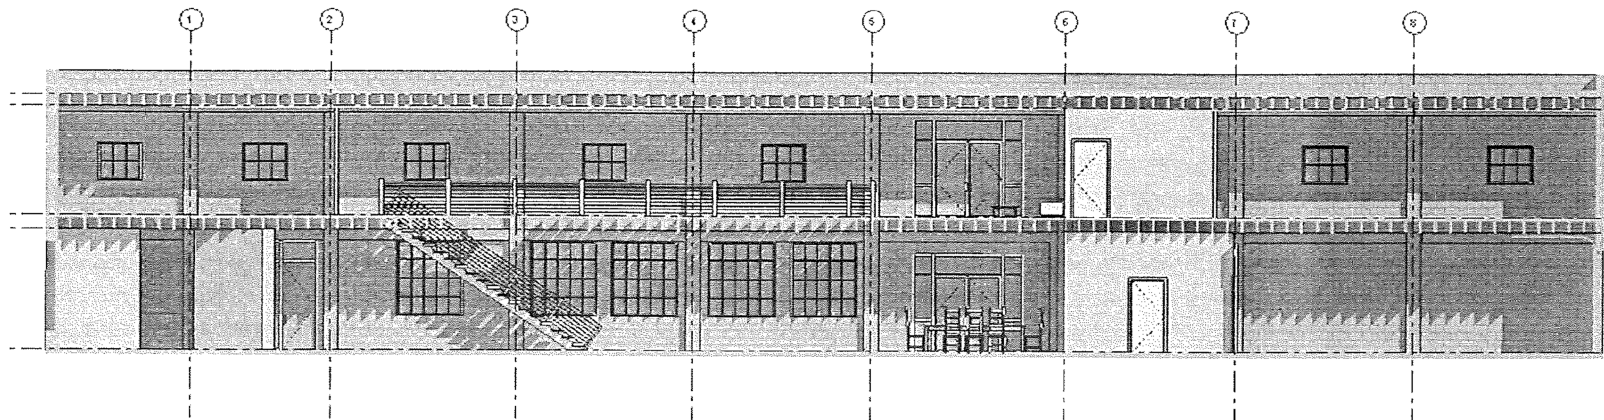

*above:* looking at north wall

*below:* looking at south wall

