


Attachment C

Site Plan – Special Review #896 – 525 24th Street West

SECURITY NOTES:
 TENANT SPACE TO BE EQUIPPED THROUGHOUT WITH VIDEO SURVEILLANCE SYSTEM.
 MONITORS TO BE LOCATED IN THE OFFICE AND BAR AREA.
 ALL PORTIONS OF CASINO, SIMULCAST, BAR AND ENTRIES ALONG WITH REAR EXTERIOR
 TO BE UNDER CAMERA SCOPE OF VIEW.

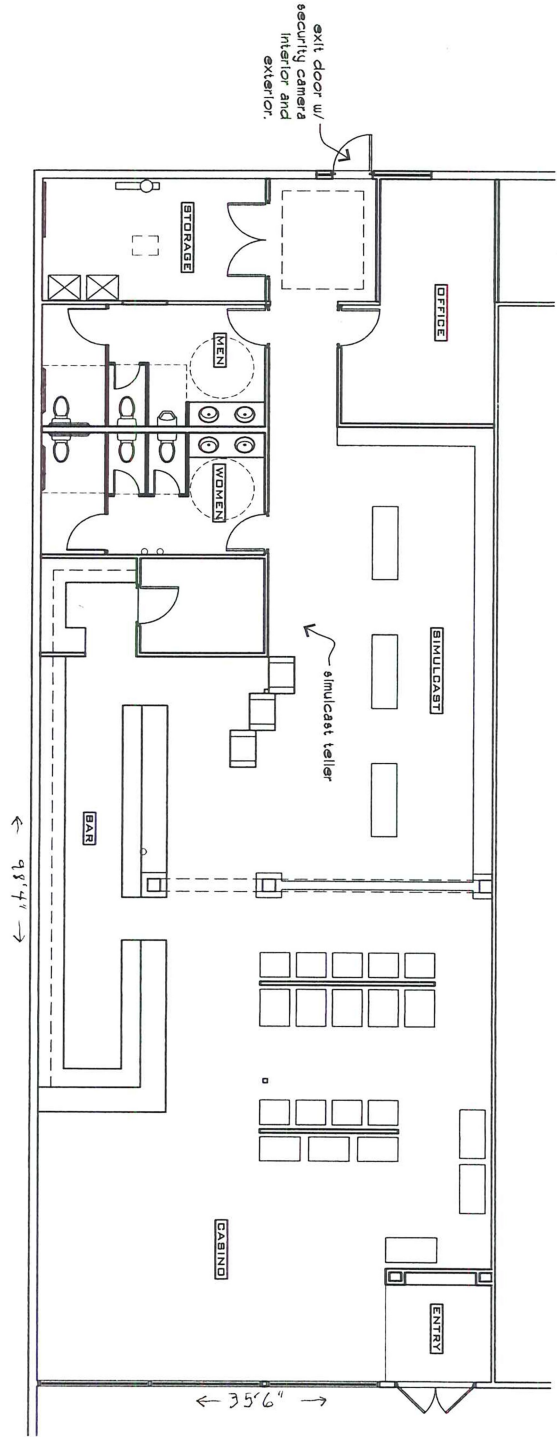

PLAN
 SCALE: NTS

STUDIO 41 ARCHITECTS
 1400 COUNTRY WANDER
 BILLINGS, MT 59102
 PH: 406.658.5714
 FX: 406.658.5713
 WWW: studio41.com

PROJECT:
 THE PROVISION OF ARCHITECTURAL SERVICES FOR THE SPECIAL REVIEW OF THE PROPOSED CASINO AND SIMULCAST AT 525 24TH STREET WEST, BILLINGS, MONTANA.

SET:
 PROJECT NO. JLN
 DRAWING NO. JLN
 SHEET NO. JLN

WON 800 CASINO
 24TH STREET WEST
 BILLINGS, MT

DATES:
 PRE: _____
 CSR: _____
 CDR: _____
 REV: _____
 REV: _____

SHEET:
 A
 1
 PLA

