


SITE PLAN
SCALE: 1" = 20'


SCALE 1" = 20'

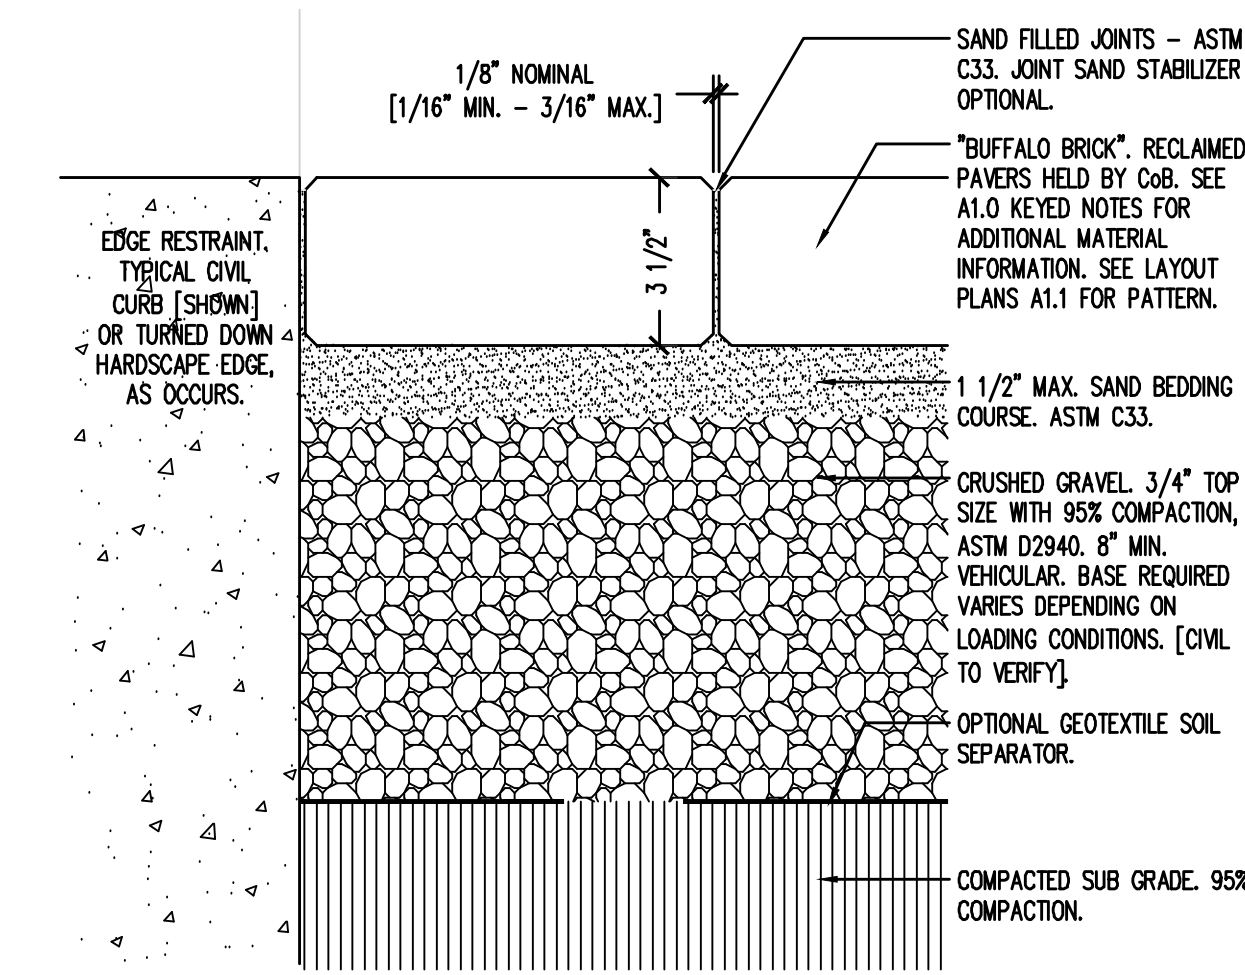


BUFFALO PAVER DETAIL
NOT TO SCALE

| LEGEND | | | |
|--------|--------------------|---|-------------------------|
| ⊕ | EX. WATER VALVE | ⊕ | EX. STORM INLET |
| ⊕ | EX. FIRE HYDRANT | ⊕ | EX. SIGNAL POLE |
| ⊕ | EX. SIGN | ⊕ | EX. PARKING METER |
| ⊕ | EX. POWER POLE | ⊕ | EX. PULLBOX |
| ⊕ | EX. CONTROL BOX | ⊕ | EX. IRRIGATION BOX |
| ⊕ | EX. GAS SERVICE | ⊕ | EX. SANITARY SEWER MAIN |
| ⊕ | EX. SAN SEWER MH | ⊕ | EX. STORM DRAIN |
| ⊕ | EX. STORM DRAIN MH | ⊕ | EX. WATER MAIN |
| ⊕ | EX. TELEPHONE BOX | ⊕ | EX. FIBER OPTIC |
| ⊕ | EX. LIGHT POLE | ⊕ | EX. TELEPHONE |
| ⊕ | EX. ELECTRIC BOX | ⊕ | EX. GAS LINE |


NOTE:
 -EXISTING UNDERGROUND INSTALLATIONS & PRIVATE UTILITIES SHOWN ARE INDICATED ACCORDING TO THE BEST INFORMATION AVAILABLE TO THE ENGINEER. THE ENGINEER DOES NOT GUARANTEE THE ACCURACY OF SUCH INFORMATION. SERVICE LINES (WATER, POWER, GAS, STORM, SEWER, TELEPHONE & TELEVISION) MAY NOT BE STRAIGHT LINES OR AS INDICATED ON THE PLANS. STATE LAW REQUIRES CONTRACTOR TO CALL ALL UTILITY COMPANIES BEFORE EXCAVATION FOR EXACT LOCATIONS.
 -ALL IMPROVEMENTS SHALL BE PERFORMED IN ACCORDANCE WITH MONTANA PUBLIC WORKS STANDARD SPECIFICATION 6TH EDITION, APRIL 2010 AND THE CITY OF BILLINGS STANDARD MODIFICATIONS MANUAL, DATED FEBRUARY, 2011.
 -UNLESS OTHERWISE SPECIFIED, ALL CONSTRUCTION LAYOUT AND STAKING SHALL BE PERFORMED UNDER THE RESPONSIBLE CHARGE OF A LAND SURVEYOR LICENSED IN THE STATE OF MONTANA AND BY A PARTY CHIEF OF ENGINEERING TECHNICIAN EXPERIENCED IN CONSTRUCTION LAYOUT AND STAKING TECHNIQUES AS ARE REQUIRED BY THE SPECIFIC TYPE OF WORK BEING PERFORMED.

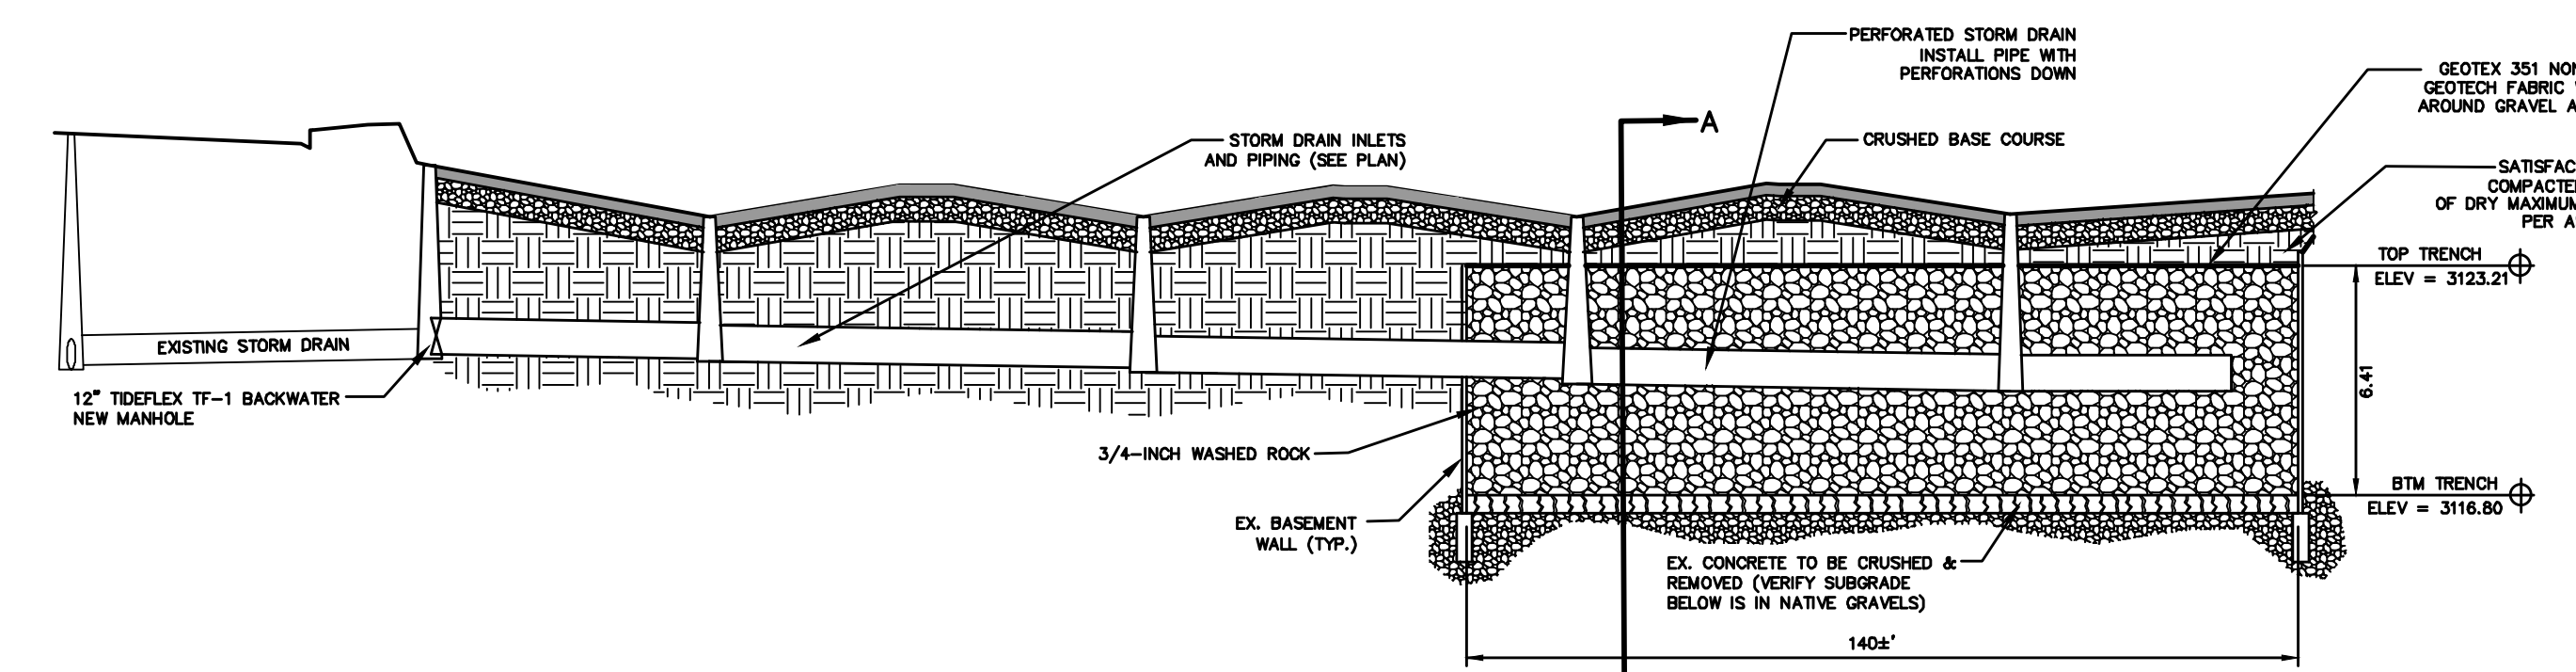


BOULDER PIT DETAIL
NOT TO SCALE

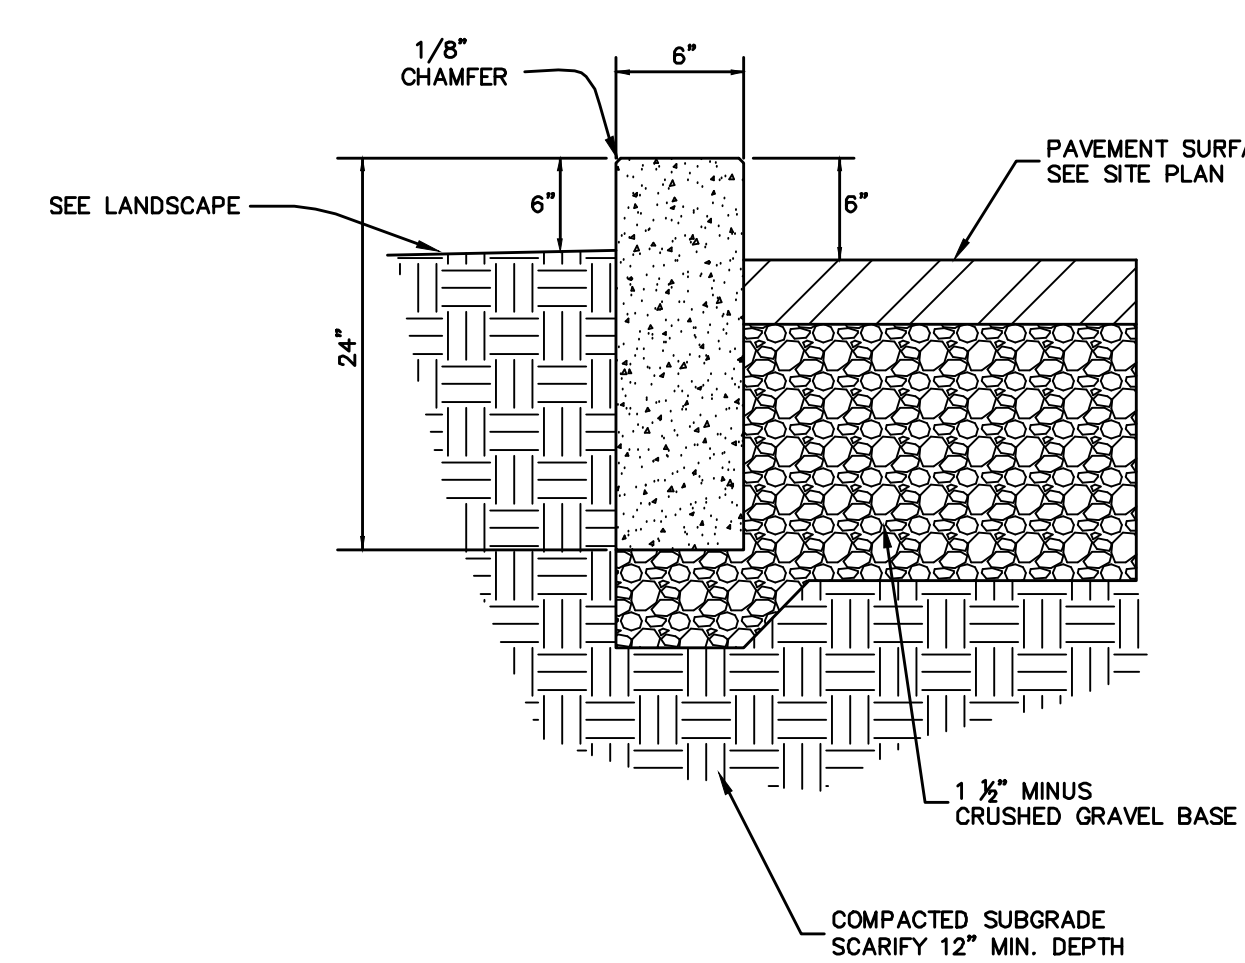


MONOLITHIC VERTICAL CURB
NOT TO SCALE

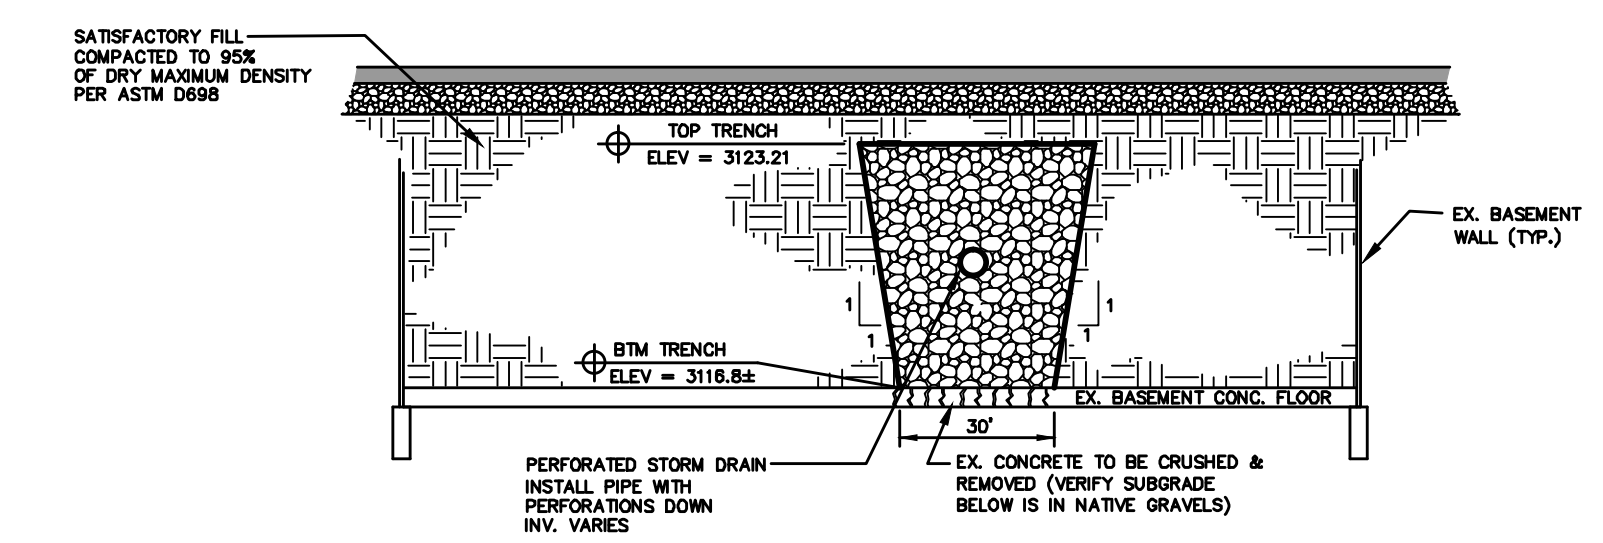

SECTION A-A
NOT TO SCALE

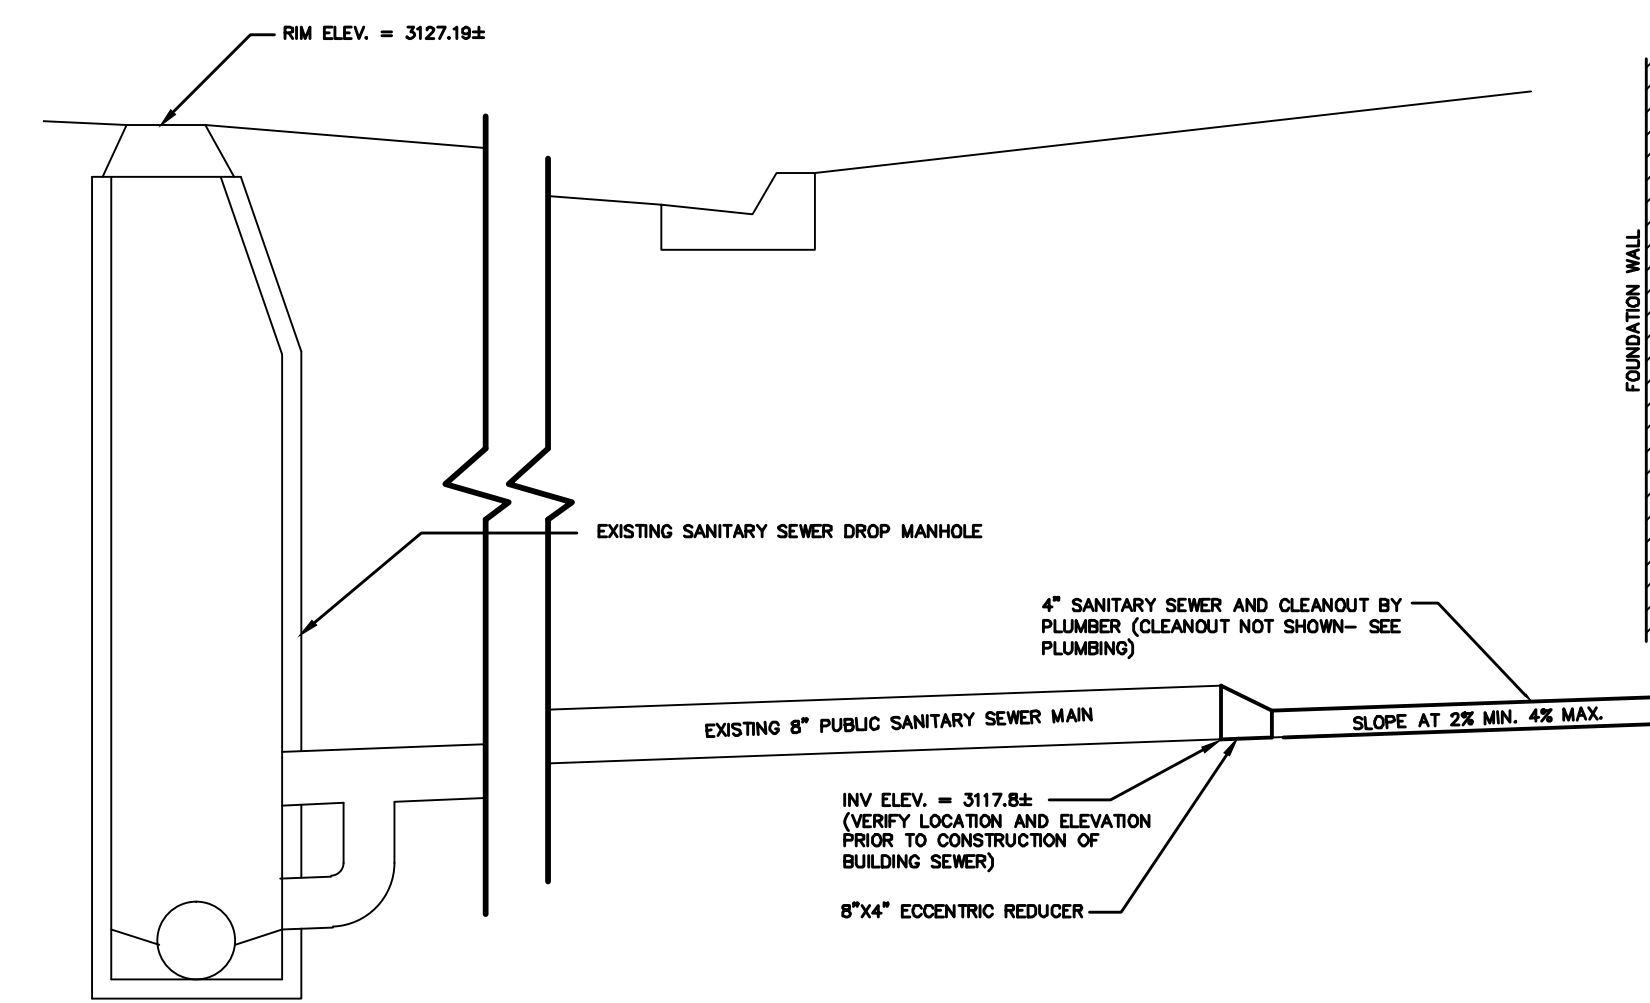

SEWER SERVICE DETAIL
NOT TO SCALE

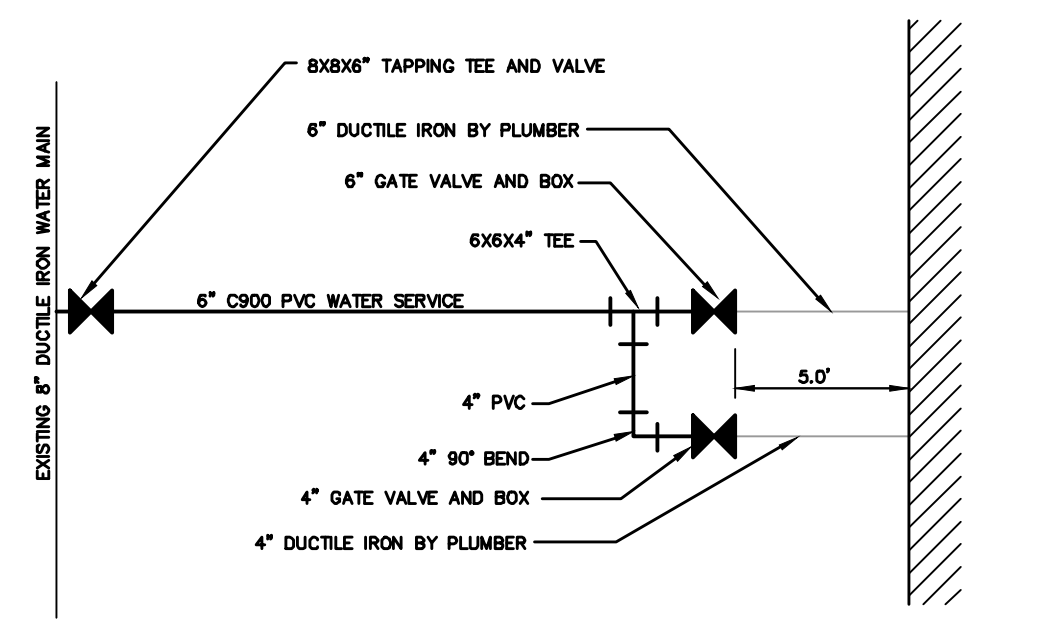

WATER SERVICE DETAIL
NOT TO SCALE

c1.1
civil site plan
1"=20'

parmyll billings library
510 North Broadway
Billings, Montana 59101

will bruder+PARTNERS LTD
2524 North 24th Street
Phoenix, Arizona 85008
602 324 6000
fax 602 324 6001

SANDERSON STEWART
1300 North Transch Way
Billings, MT 59102
406 656 5255
fax 406 656 0967

10132
construction documents
28 March 2012

01 May 2012
Bid Package Development
30 May 2012
City of Billings Comments