


Attachment C
Site Plan – Special Review #901 – 603 24th Street West

SECURITY NOTES:
 TENANT SPACE TO BE EQUIPPED THROUGHOUT WITH VIDEO SURVEILLANCE SYSTEM.
 MONITORS TO BE LOCATED IN THE OFFICE AND BAR AREA.
 ALL PORTIONS OF CASINO, SIMULCAST, BAR AND ENTRIES ALONG WITH REAR EXTERIOR
 TO BE UNDER CAMERA SCOPE OF VIEW.

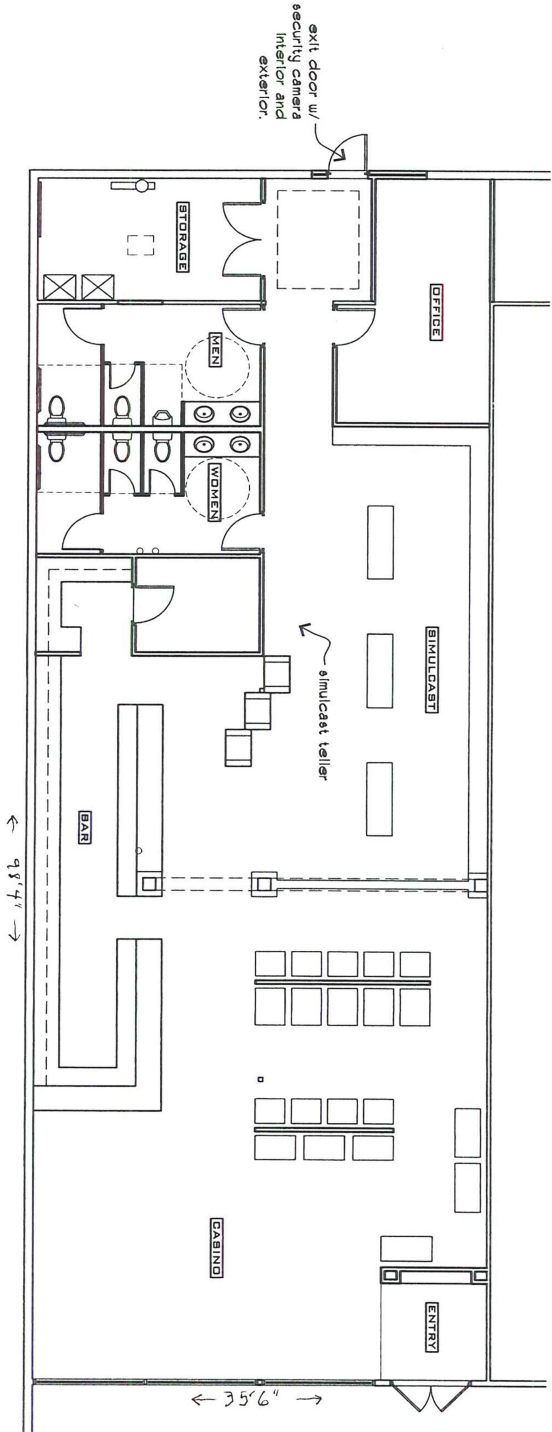

PLAN
 SCALE: NTS

PROJECT: WON 800 CASINO
24TH STREET WEST
BILLINGS, MT

SET:

DATES:

REVISIONS:

SHEET: 1.1
 A
 PLA

STUDIO 41 ARCHITECTS

1430 COUNTRY WINDOR
 BILLINGS, MT 59102
 PH: 406.668.1714
 FX: 406.668.1715
 WWW.STUDIO41ARCHITECTS.COM

PROJECT:

THESE DOCUMENTS ARE THE PROPERTY OF STUDIO 41 ARCHITECTS. THEY ARE TO BE USED ONLY FOR THE PROJECT AND SITE SPECIFICALLY IDENTIFIED HEREIN. ANY REUSE OR MODIFICATION OF THESE DOCUMENTS WITHOUT THE WRITTEN PERMISSION OF STUDIO 41 ARCHITECTS IS STRICTLY PROHIBITED.

