



Attachment D

Site plan

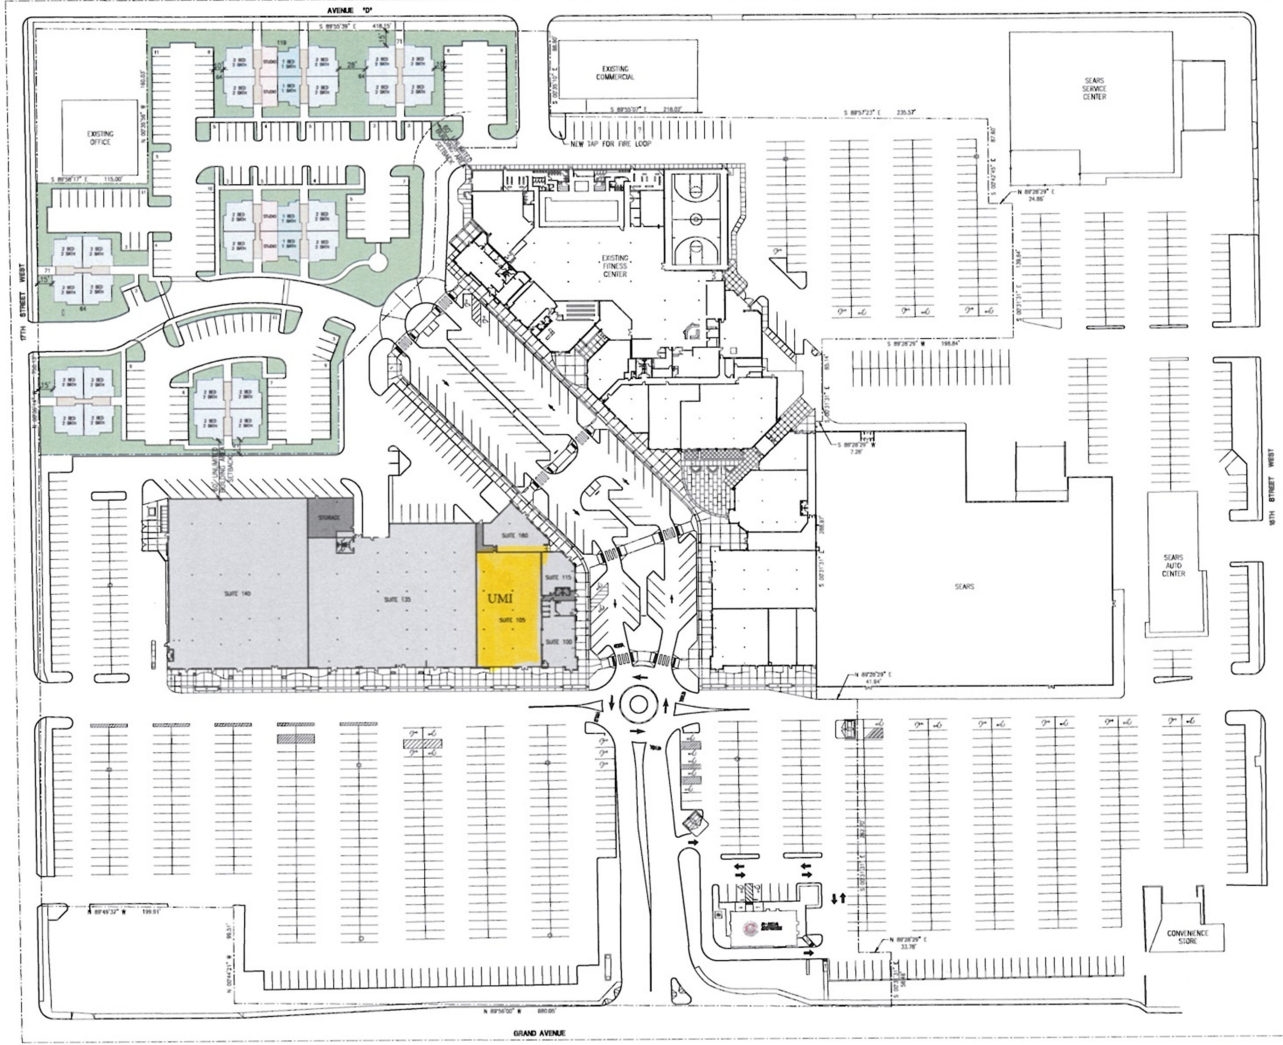

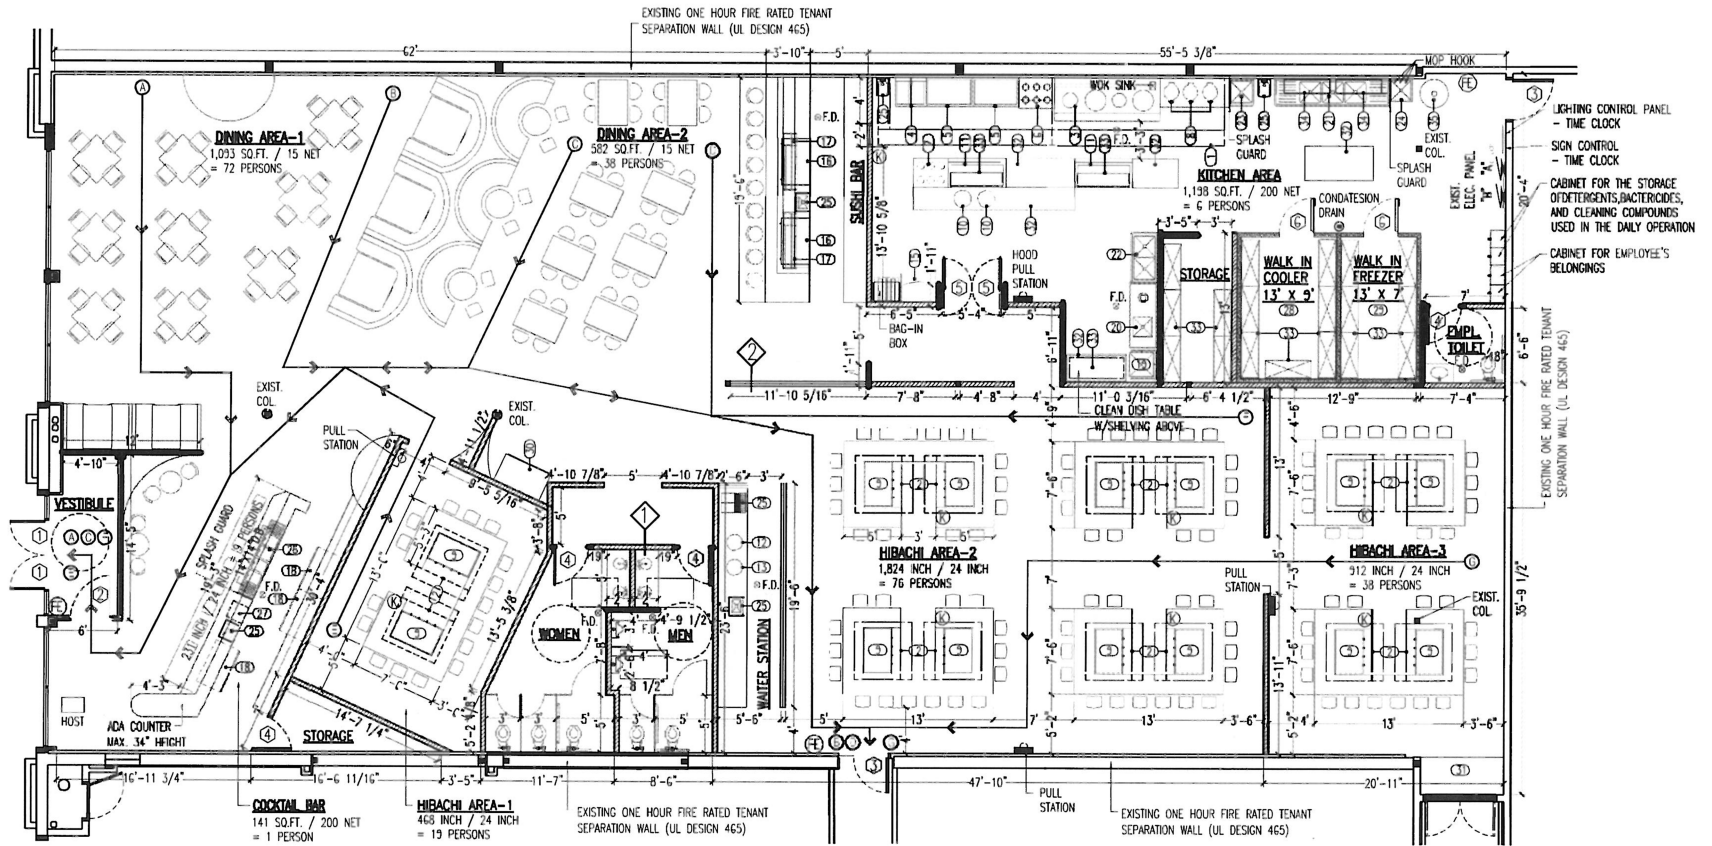

- ① LIGHTING CONTROL PANEL
- ② TIME CLOCK
- ③ SIGN CONTROL
- ④ TIME CLOCK
- ⑤ CABINET FOR THE STORAGE OF DETERGENTS, BACTERICIDES, AND CLEANING COMPOUNDS USED IN THE DAILY OPERATION
- ⑥ CABINET FOR EMPLOYEE'S BELONGINGS

FLOOR PLAN Scale: 1/8" = 1'0"

UMI IN BILLINGS, INC.