




A-16-15

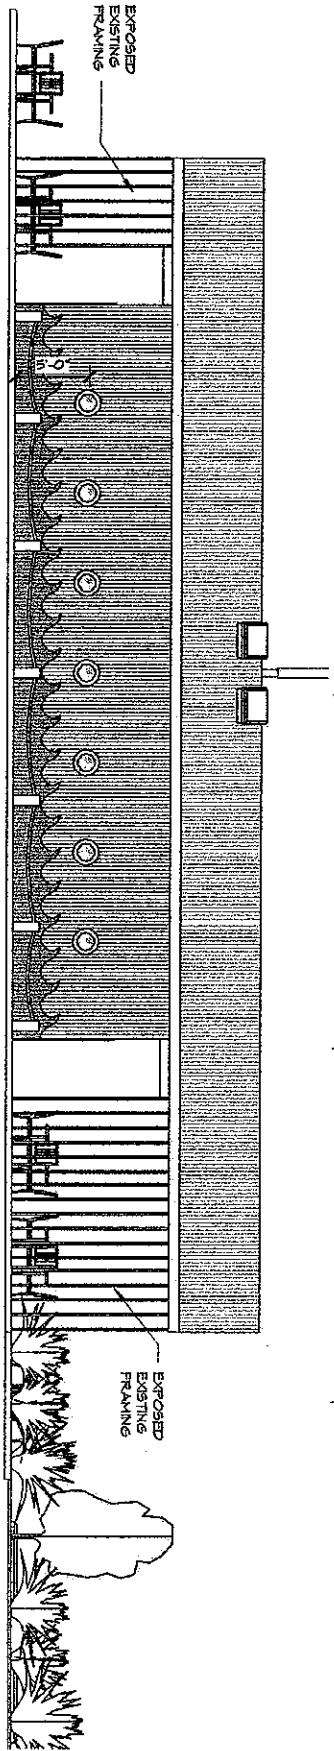


1 NORTH ELEVATION
A4.1 1/8" = 1'-0"

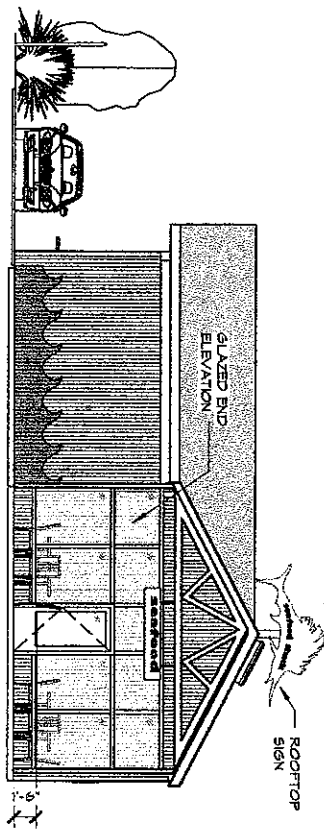

11 EAST ELEVATION
A4.1 1/8" = 1'-0"

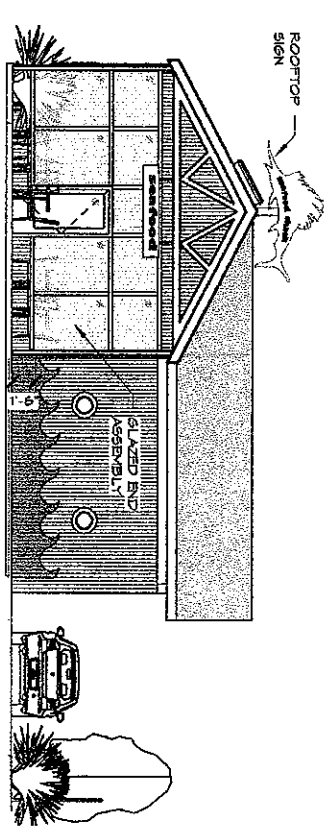

14 WEST ELEVATION
A4.1 1/8" = 1'-0"

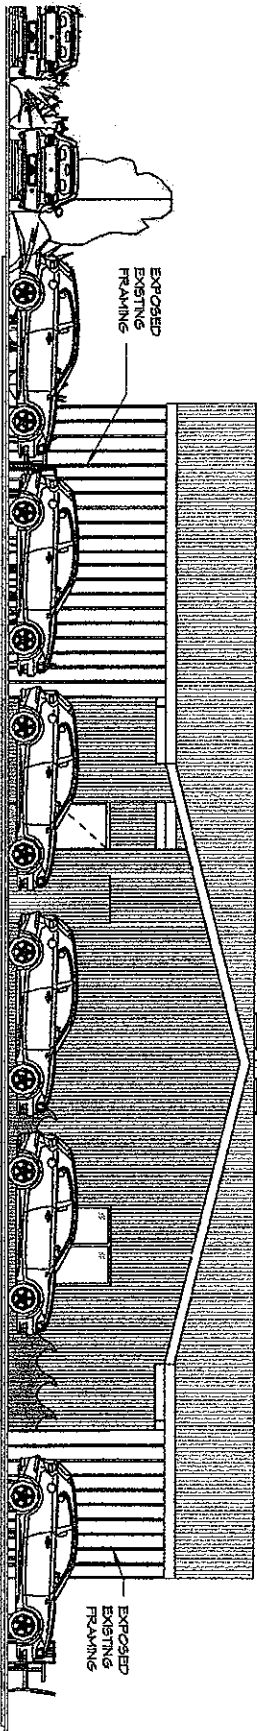

16 SOUTH ELEVATION
A4.1 1/8" = 1'-0"

DRAWING: REMODEL EXTERIOR ELEVATIONS
PROJECT: THE SEAFOOD SHACK
OWNER: CYNDI JOHNSON

HIGH PLAINS ARCHITECTS
ARCHITECTS

DRAWN BY: JES
PROJECT: 2416
DATE: 9/2/14
REVISIONS: 1

A4.1

9/26/2014 12:58:54 PM