


All drawings are the property of Hoffmann Morgan & Associates, Inc. (HMA). They are to be used only for the project and site specified. They are not to be reproduced, stored in a retrieval system, or transmitted in any form or by any means, electronic, mechanical, photocopying, recording, or by any information storage and retrieval system, without the prior written permission of HMA. All dimensions are in feet and inches. All dimensions are to be taken from the finished work. 

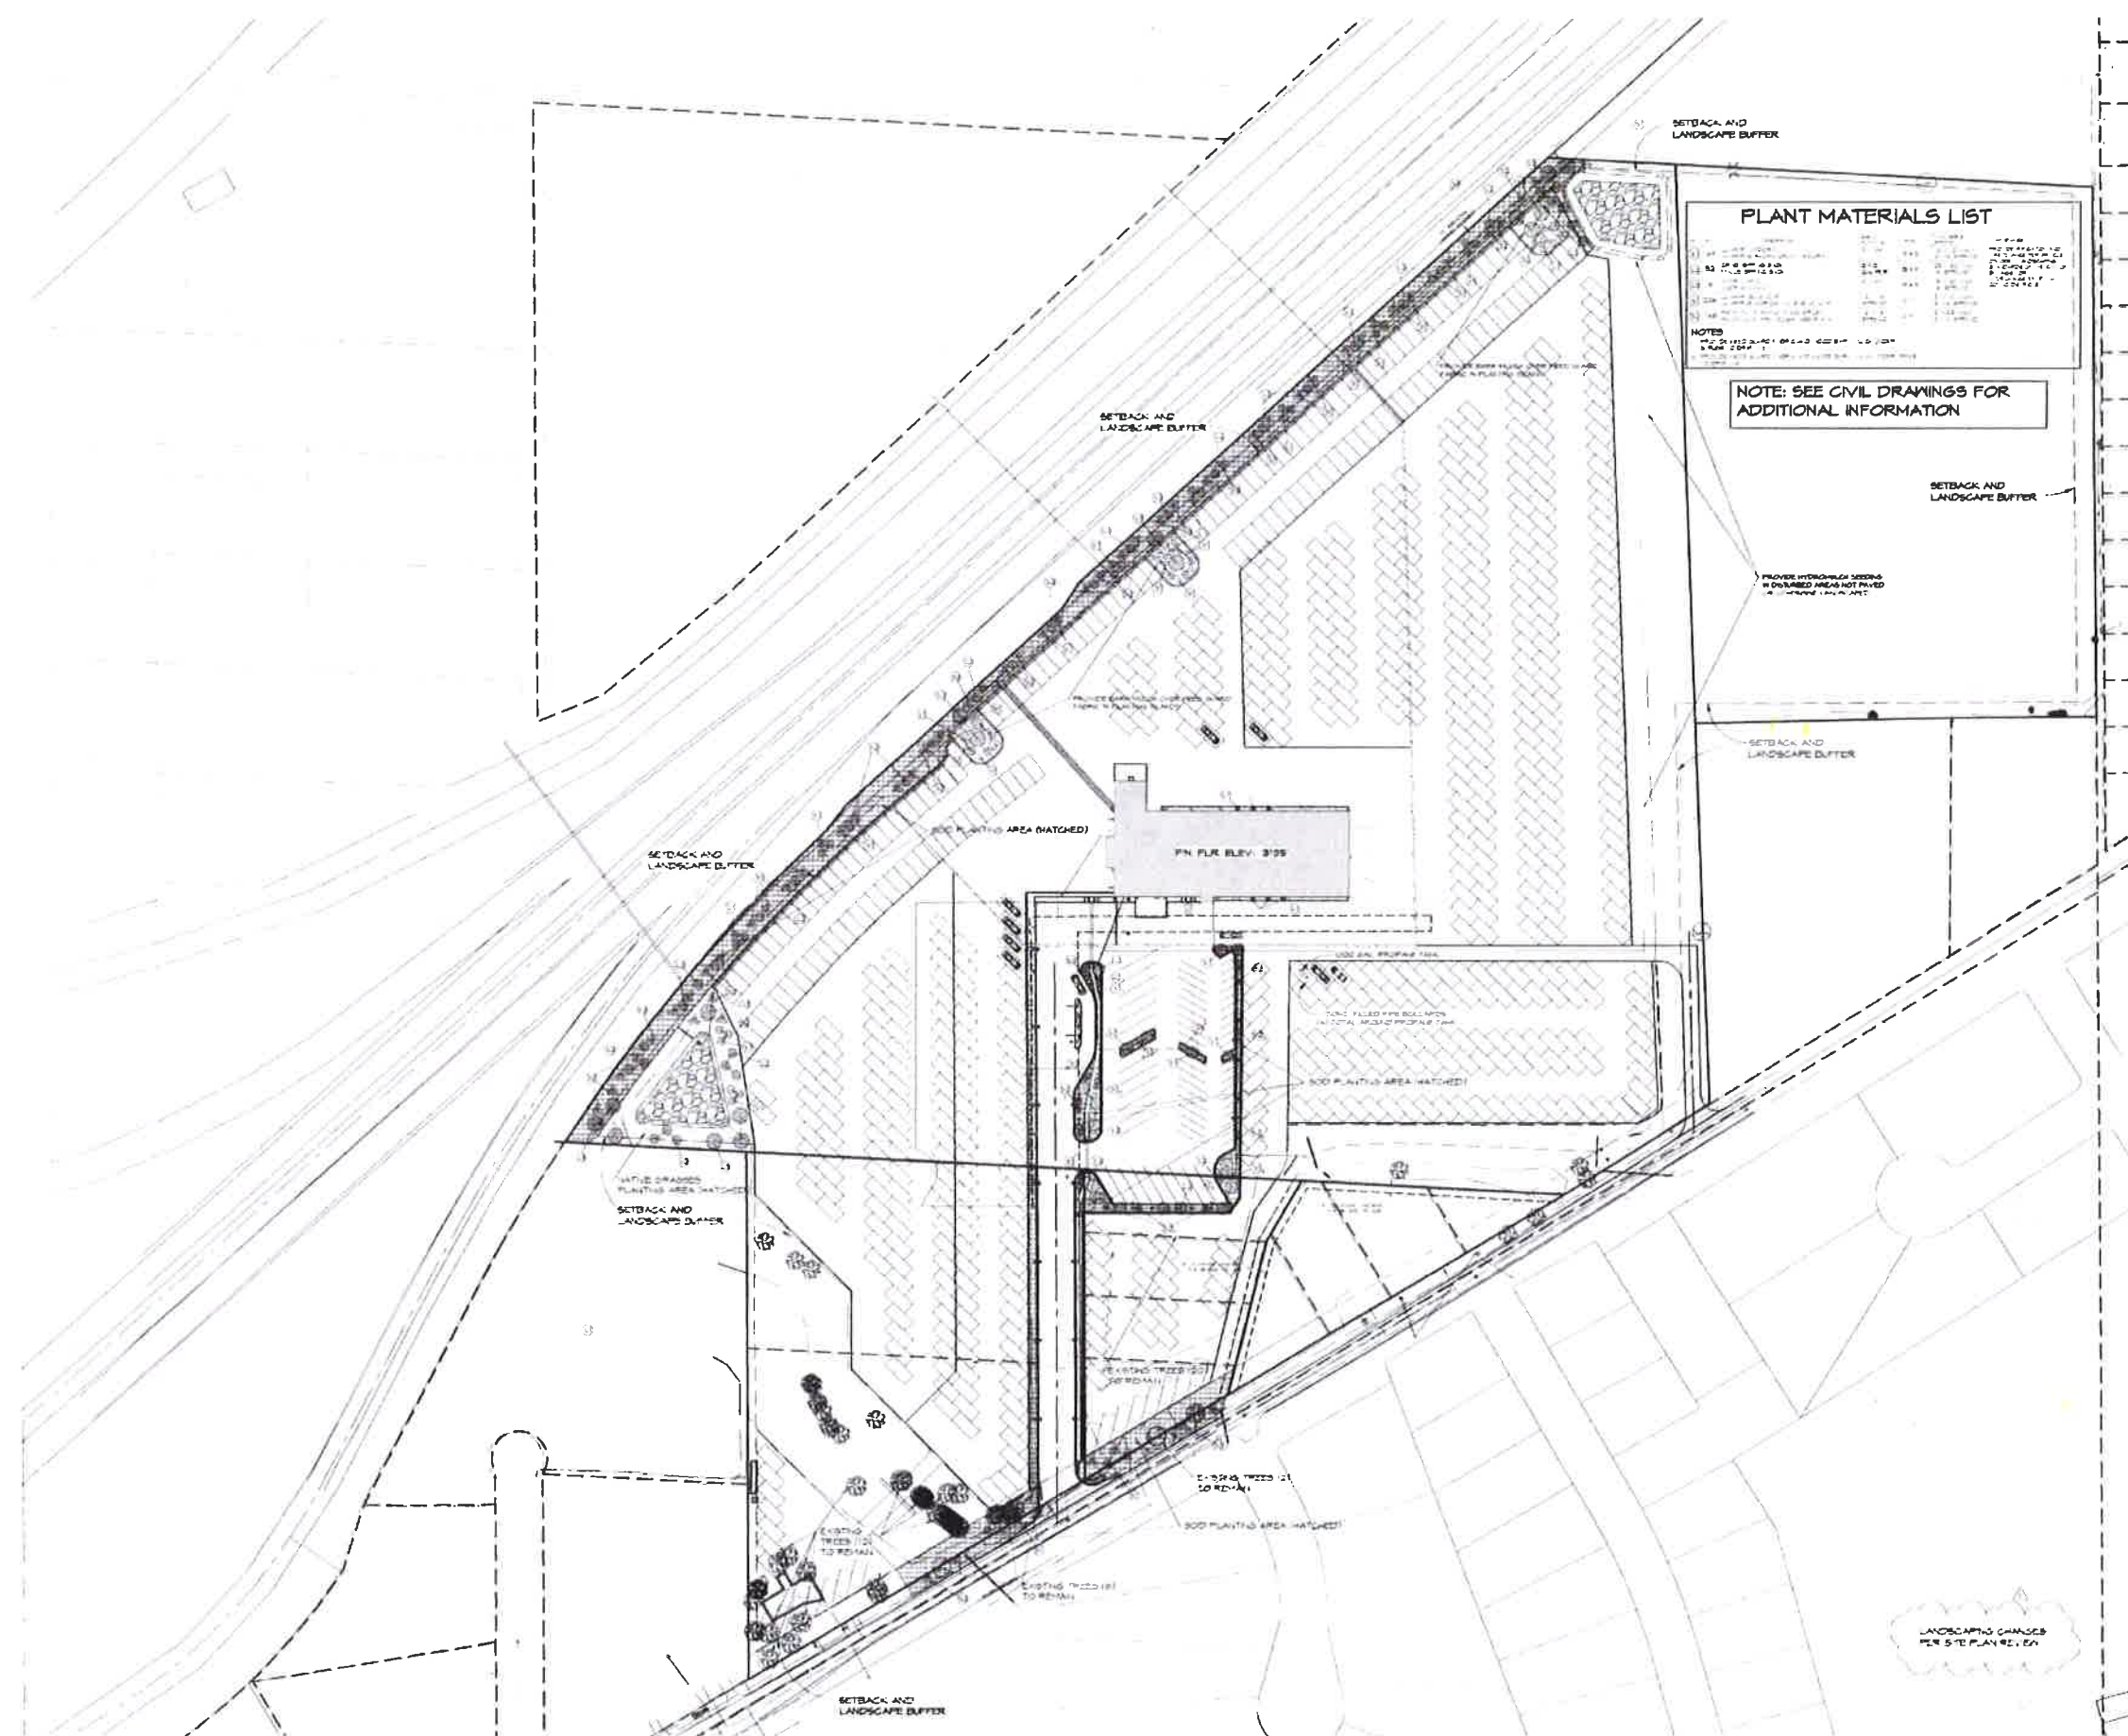

PLANT MATERIALS LIST

| NO. | DESCRIPTION | QTY | UNIT | REMARKS |
|-----|-------------|-----|------|---------|
| 1 | ... | ... | ... | ... |
| 2 | ... | ... | ... | ... |
NOTE: SEE CIVIL DRAWINGS FOR ADDITIONAL INFORMATION

PROVIDE HYDROLOGICAL STUDIES IN DESIGNATED AREAS NOT PROVIDED BY OTHER CONTRACTORS

SITE PLAN
1:1000

ADDENDUM 1
C:\HARDWARE\... 8/12/2015 12:43 PM

HOFFMANN MORGAN & ASSOCIATES ARCHITECTURE & PLANNING
285 West Front Street
Missoula, Montana
59802
(406) 728-8847
FAX (406) 728-7212

COPYRIGHTS 2015 HOFFMANN MORGAN AND ASSOC.

LANDSCAPE PLAN

8/14/15

APPROVED

FINAL

**A NEW PROJECT FOR:
BRETZ RV & MARINE
BILLINGS, MONTANA**

drawn by: C. TRIGA
checked by: M. MORGAN
project no. 1A040
date: 08-30-15
revision: 1 08-11-15
sht. no.:

L1.1
of: