


P:\18074\00\Drawings & Models\AutoCAD\Barn Brewery\_A2.1.dwg Sep 17, 2018 - 3:40pm

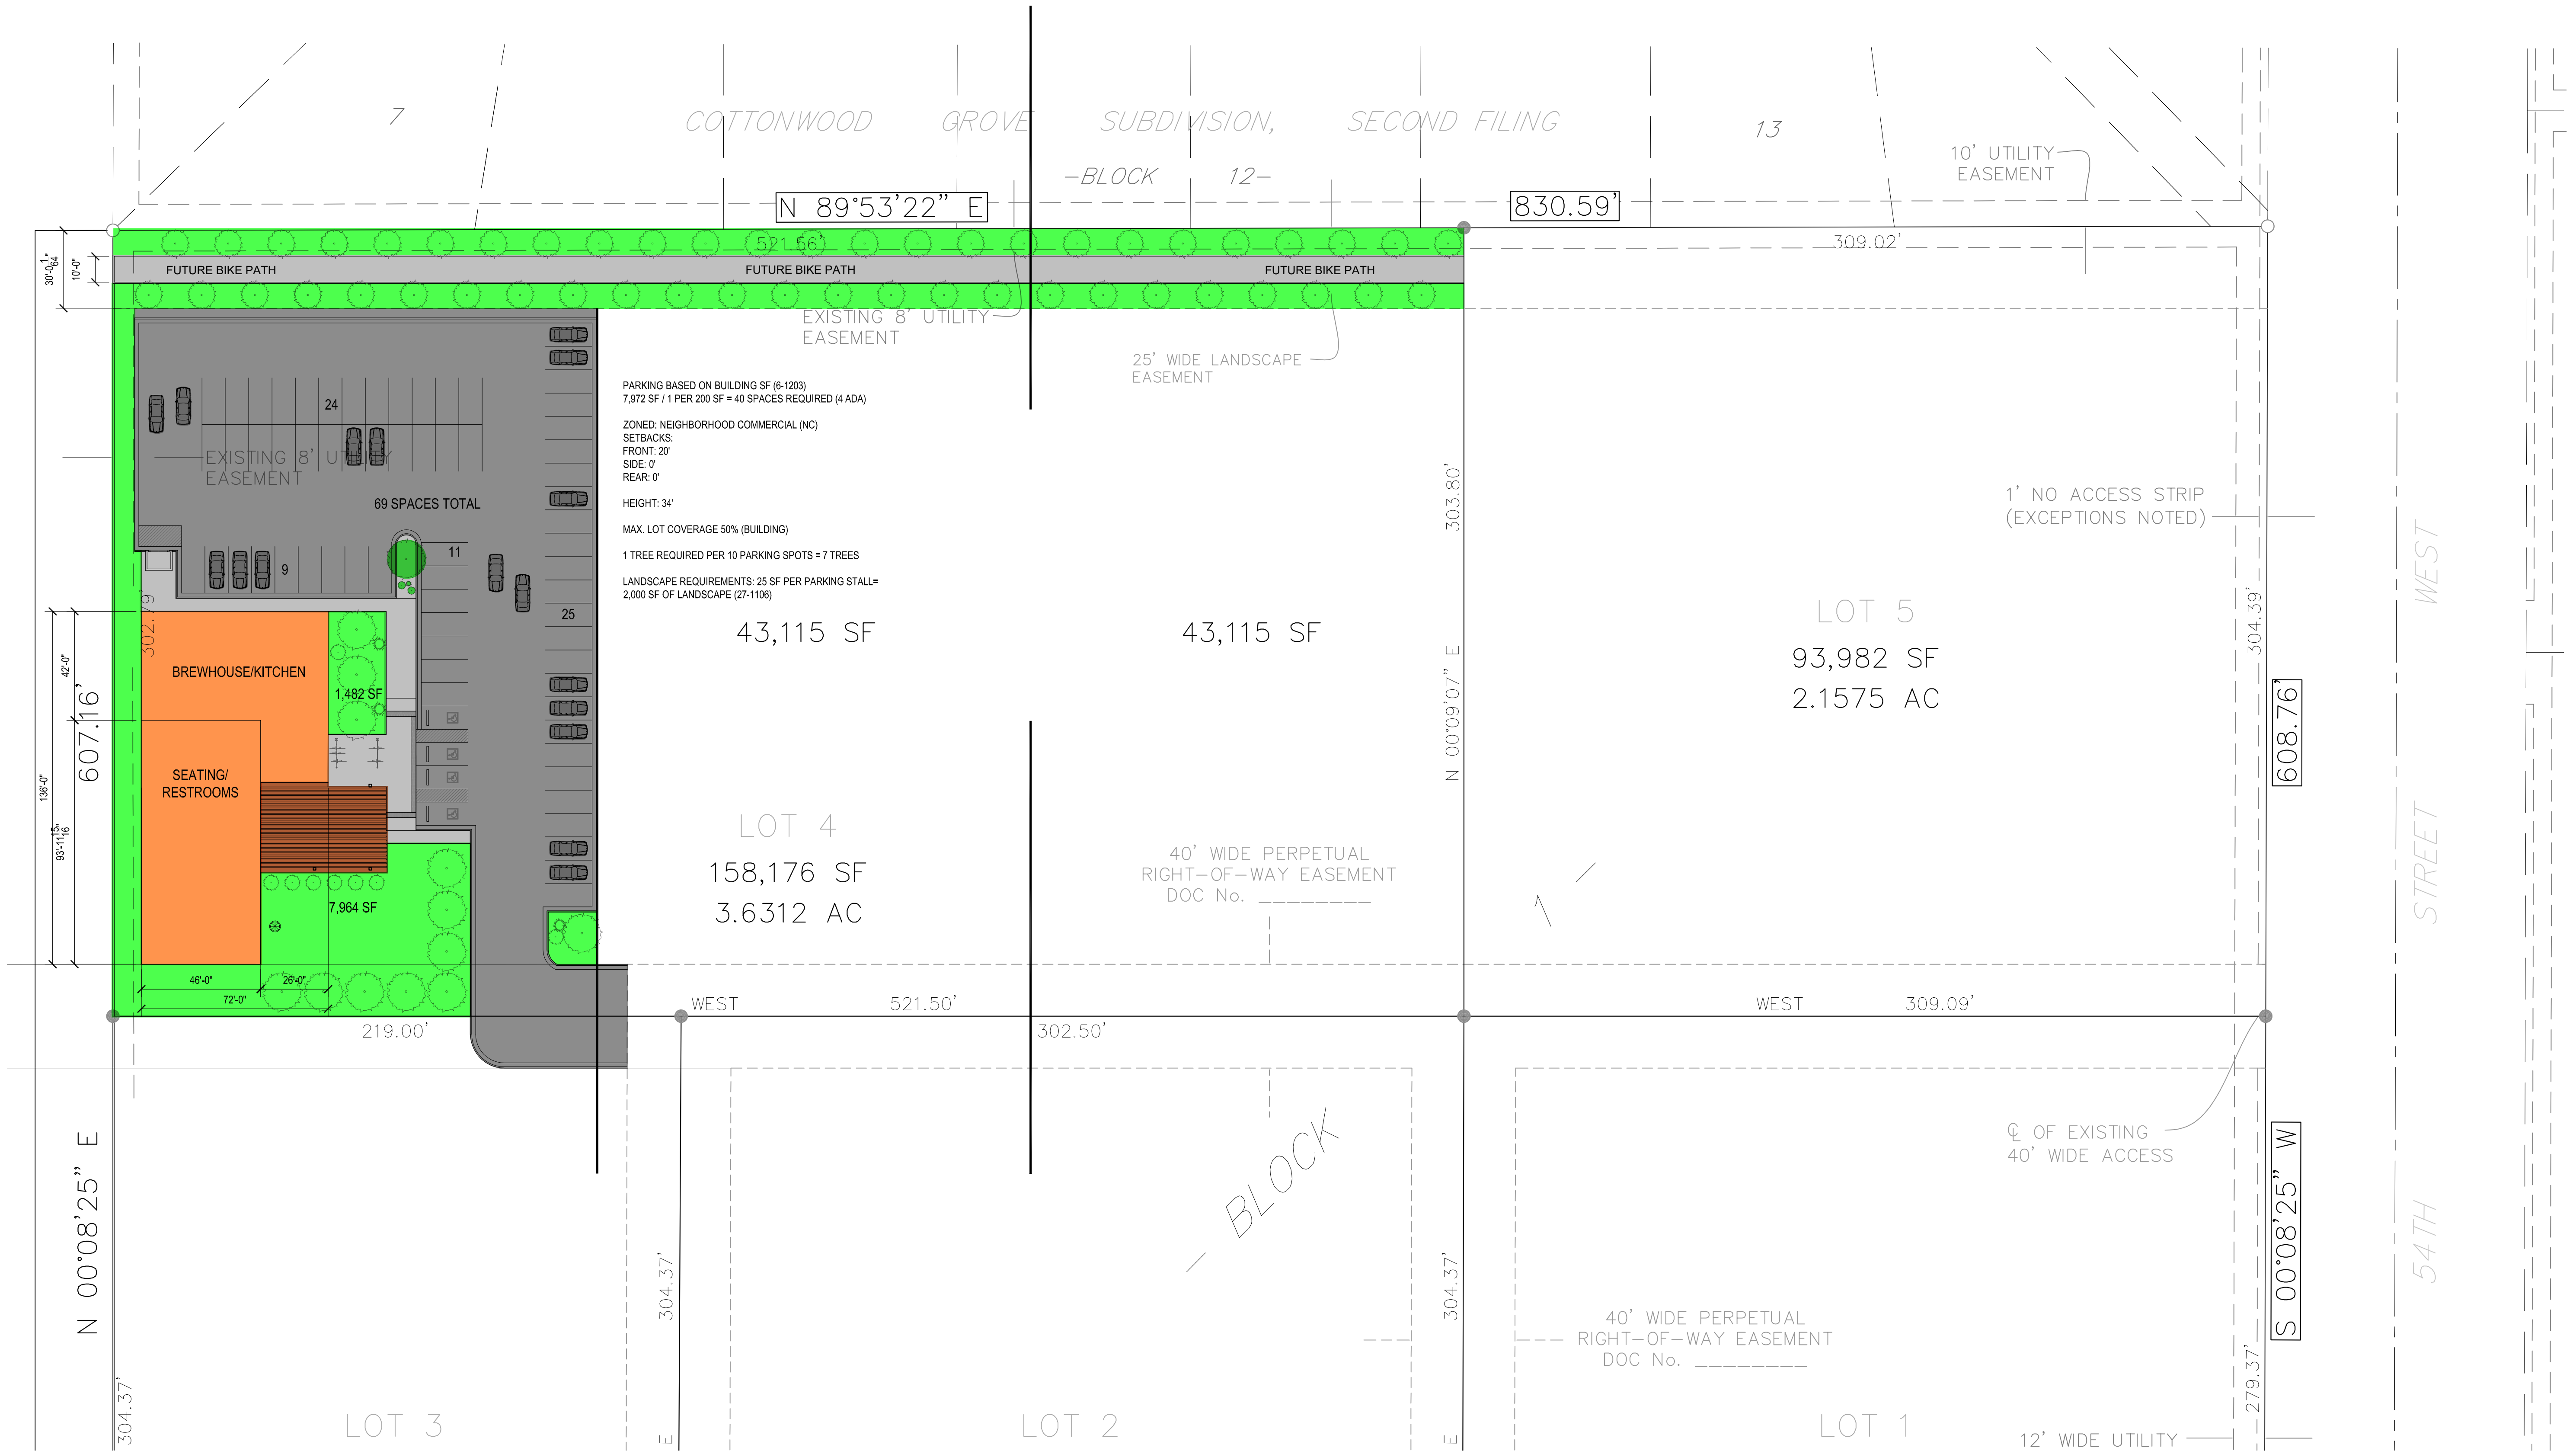

**9 FLOOR PLAN**  
 A2.1 : A2.1 SCALE: 1/32" = 1'-0"

FLOOR PLAN  
 project **BARN BREWERY**  
 owner

project #	<b>18049.00</b>
revision	date
phase	



issue date  
**06.01.2018**  
**A2.1**