


9/29/2023 3:14:41 PM
 C:\Users\Taylor\OneDrive\Documents\Torgersons, LLC\2023-005 Torgerson Billings Facility\CAD\DWG\Exhibits\2023-005 Torgerson Bill Facility Exhibit.dwg

Preferred Site Plan and Layout

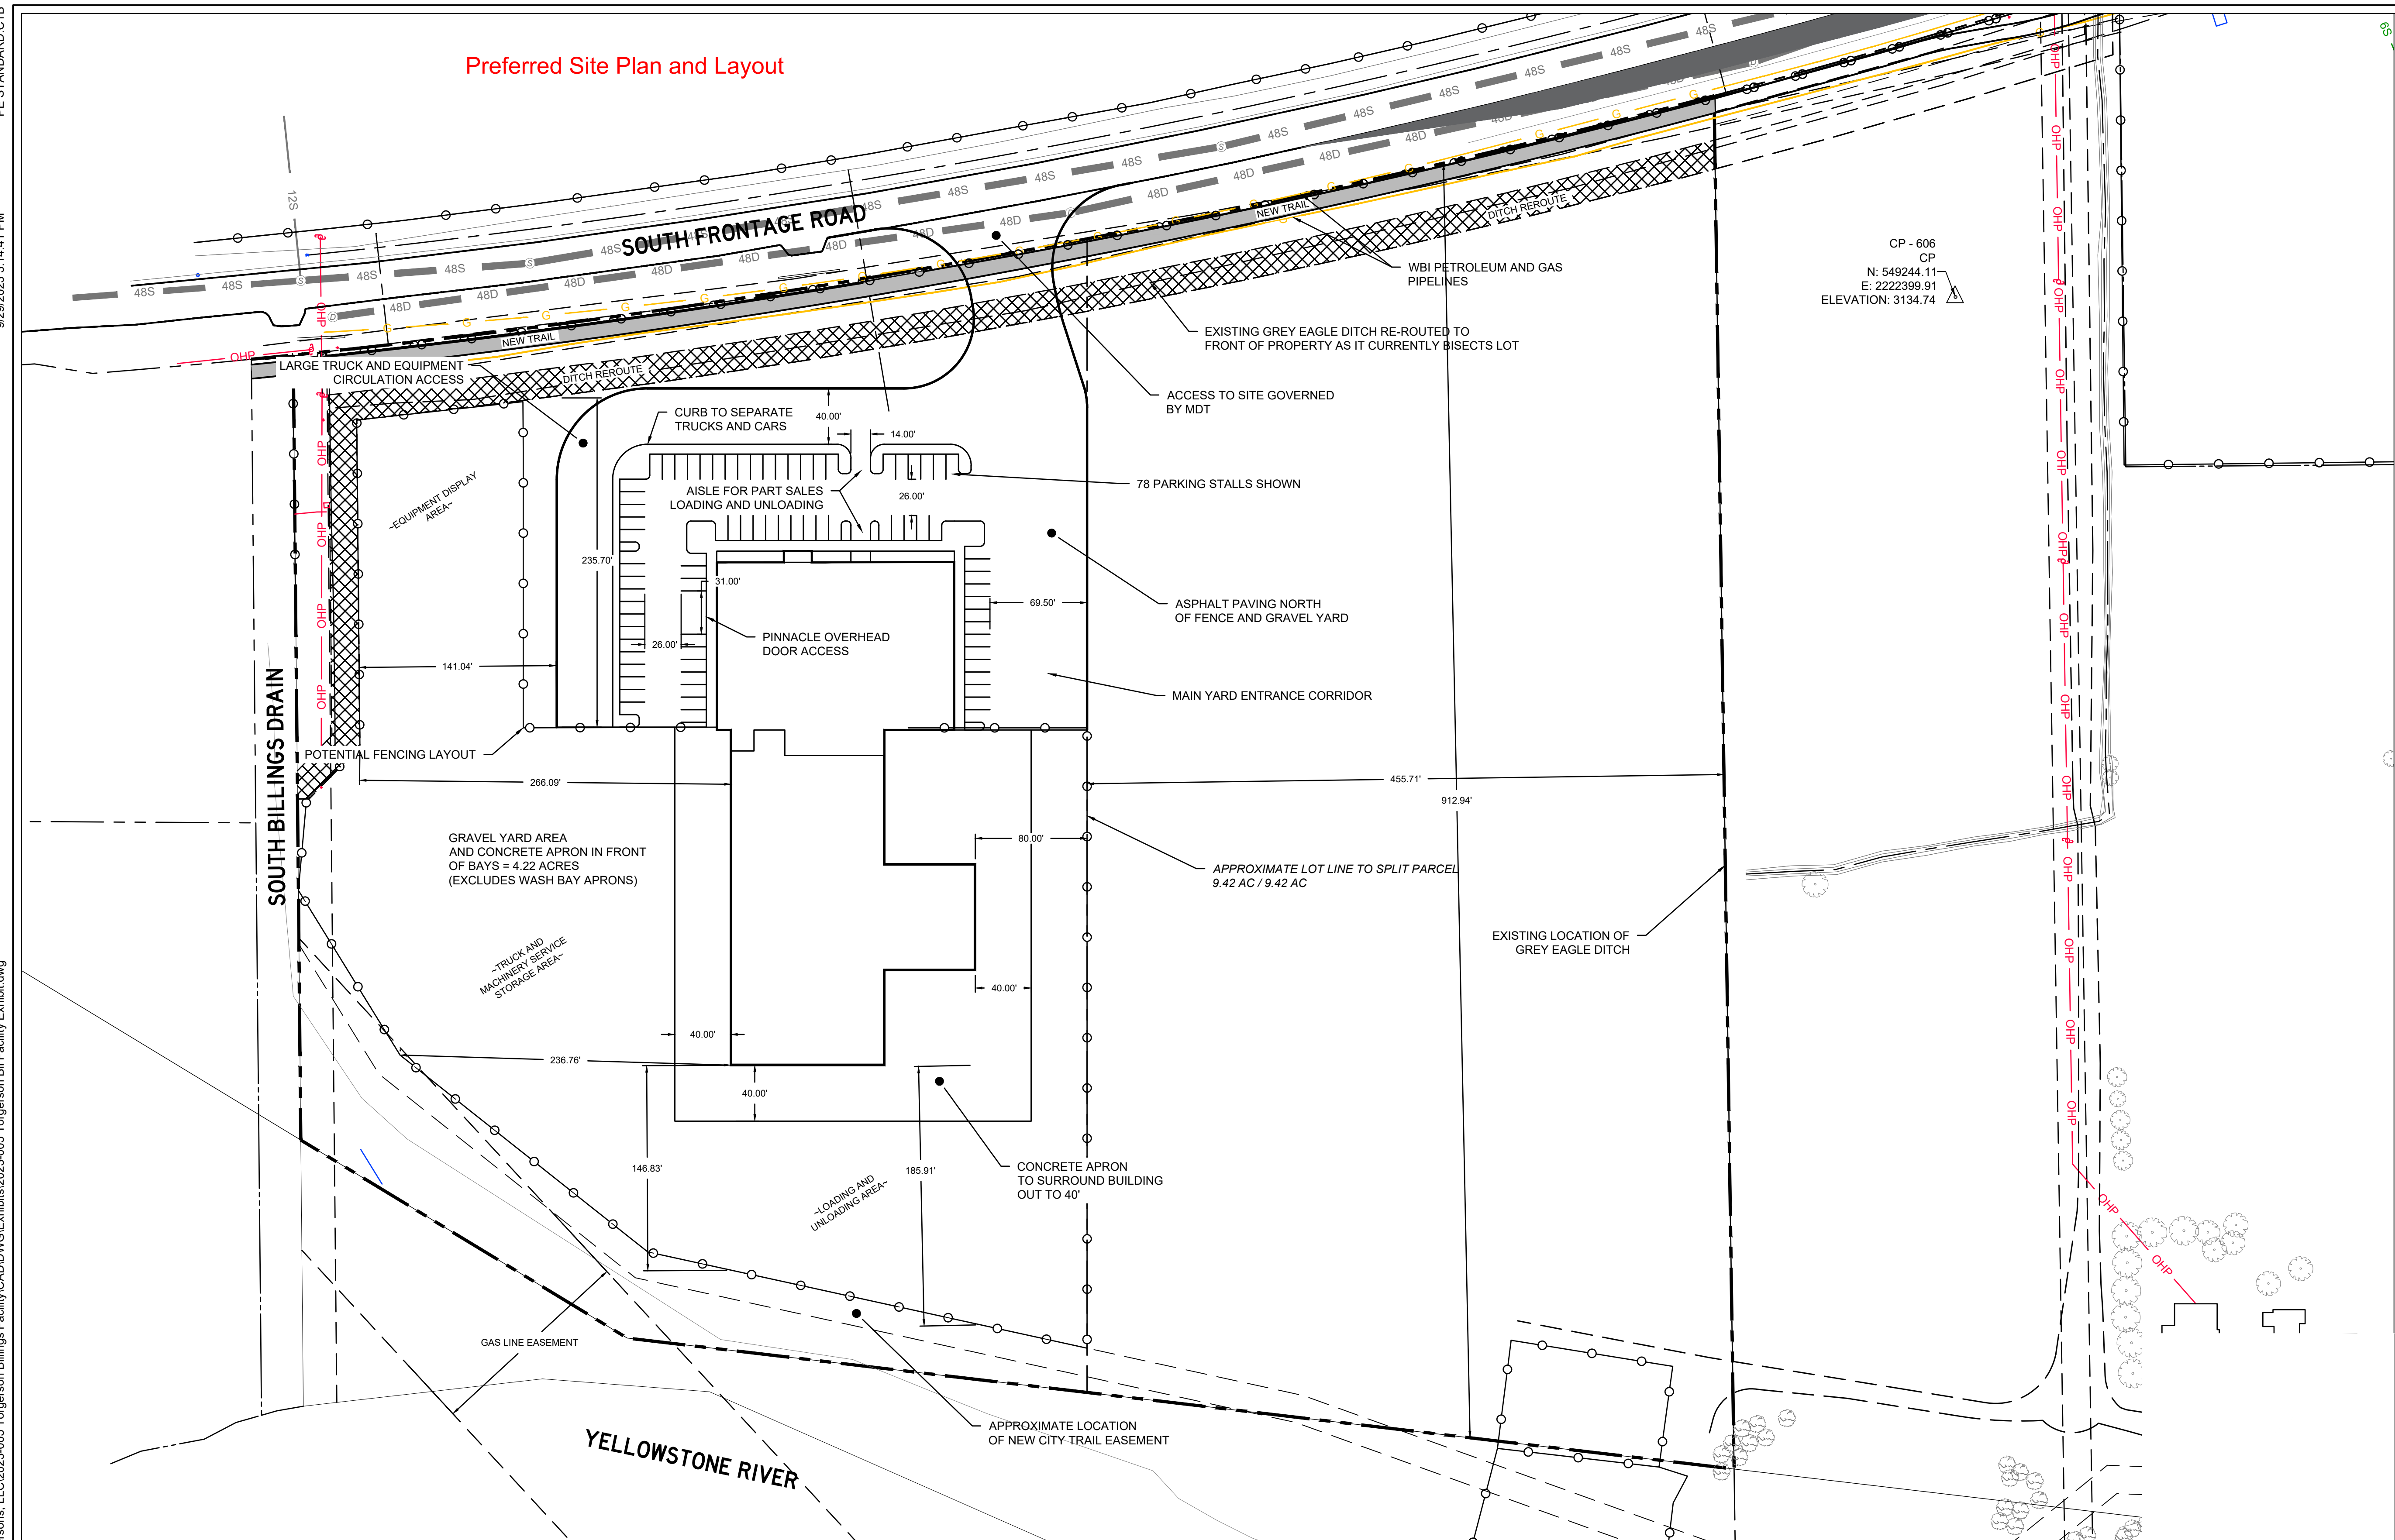

LEGEND

| | |
|-----------|-------------------------------------|
| [Pattern] | PROPOSED CONCRETE DRIVABLE PAVEMENT |
| [Pattern] | PROPOSED CONCRETE SIDEWALK |

CP - 606
 CP
 N: 549244.11
 E: 2222399.91
 ELEVATION: 3134.74

REVISIONS

| NO. | DESCRIPTION | DATE | BY | CHECKED BY |
|-----|-------------|------|----|------------|
| 1 | # | # | # | # |
| 2 | # | # | # | # |
| 3 | # | # | # | # |
| 4 | # | # | # | # |
| 5 | # | # | # | # |
| 6 | # | # | # | # |

SCHEMATIC LAYOUT

PERFORMANCE ENGINEERING
 608 NORTH 29TH STREET (406) 384-0080
 BILLINGS, MT 59101 performance-ec.com


TJK DESIGNED BY
 TJK DRAWN BY
 9-22-23 DATE
 QUALITY ASSURANCE
 TJK CHECKED BY
 9-22-23 DATE

TORGERSON'S SOUTH FRONTAGE
 SOUTH FRONTAGE ROAD BILLINGS, MT
SCHEMATIC LAYOUT
 SINGLE EAST APPROACH

PROJECT NUMBER 2023-005
 SHEET NUMBER 1 OF 1
 DRAWING NUMBER **EX-1**
COPYRIGHT 2023 ©

9/29/2023 3:14:41 PM
 PE STANDARD CTB
 C:\Users\Taylor\PE\Bilings Dropbox\Torgersons, LLC\2023-005 Torgerson Billings Facility\CAD\DWG\Exhibits\2023-005 Torgerson Bill Facility Exhibit.dwg

Alternate Site Plan and Layout

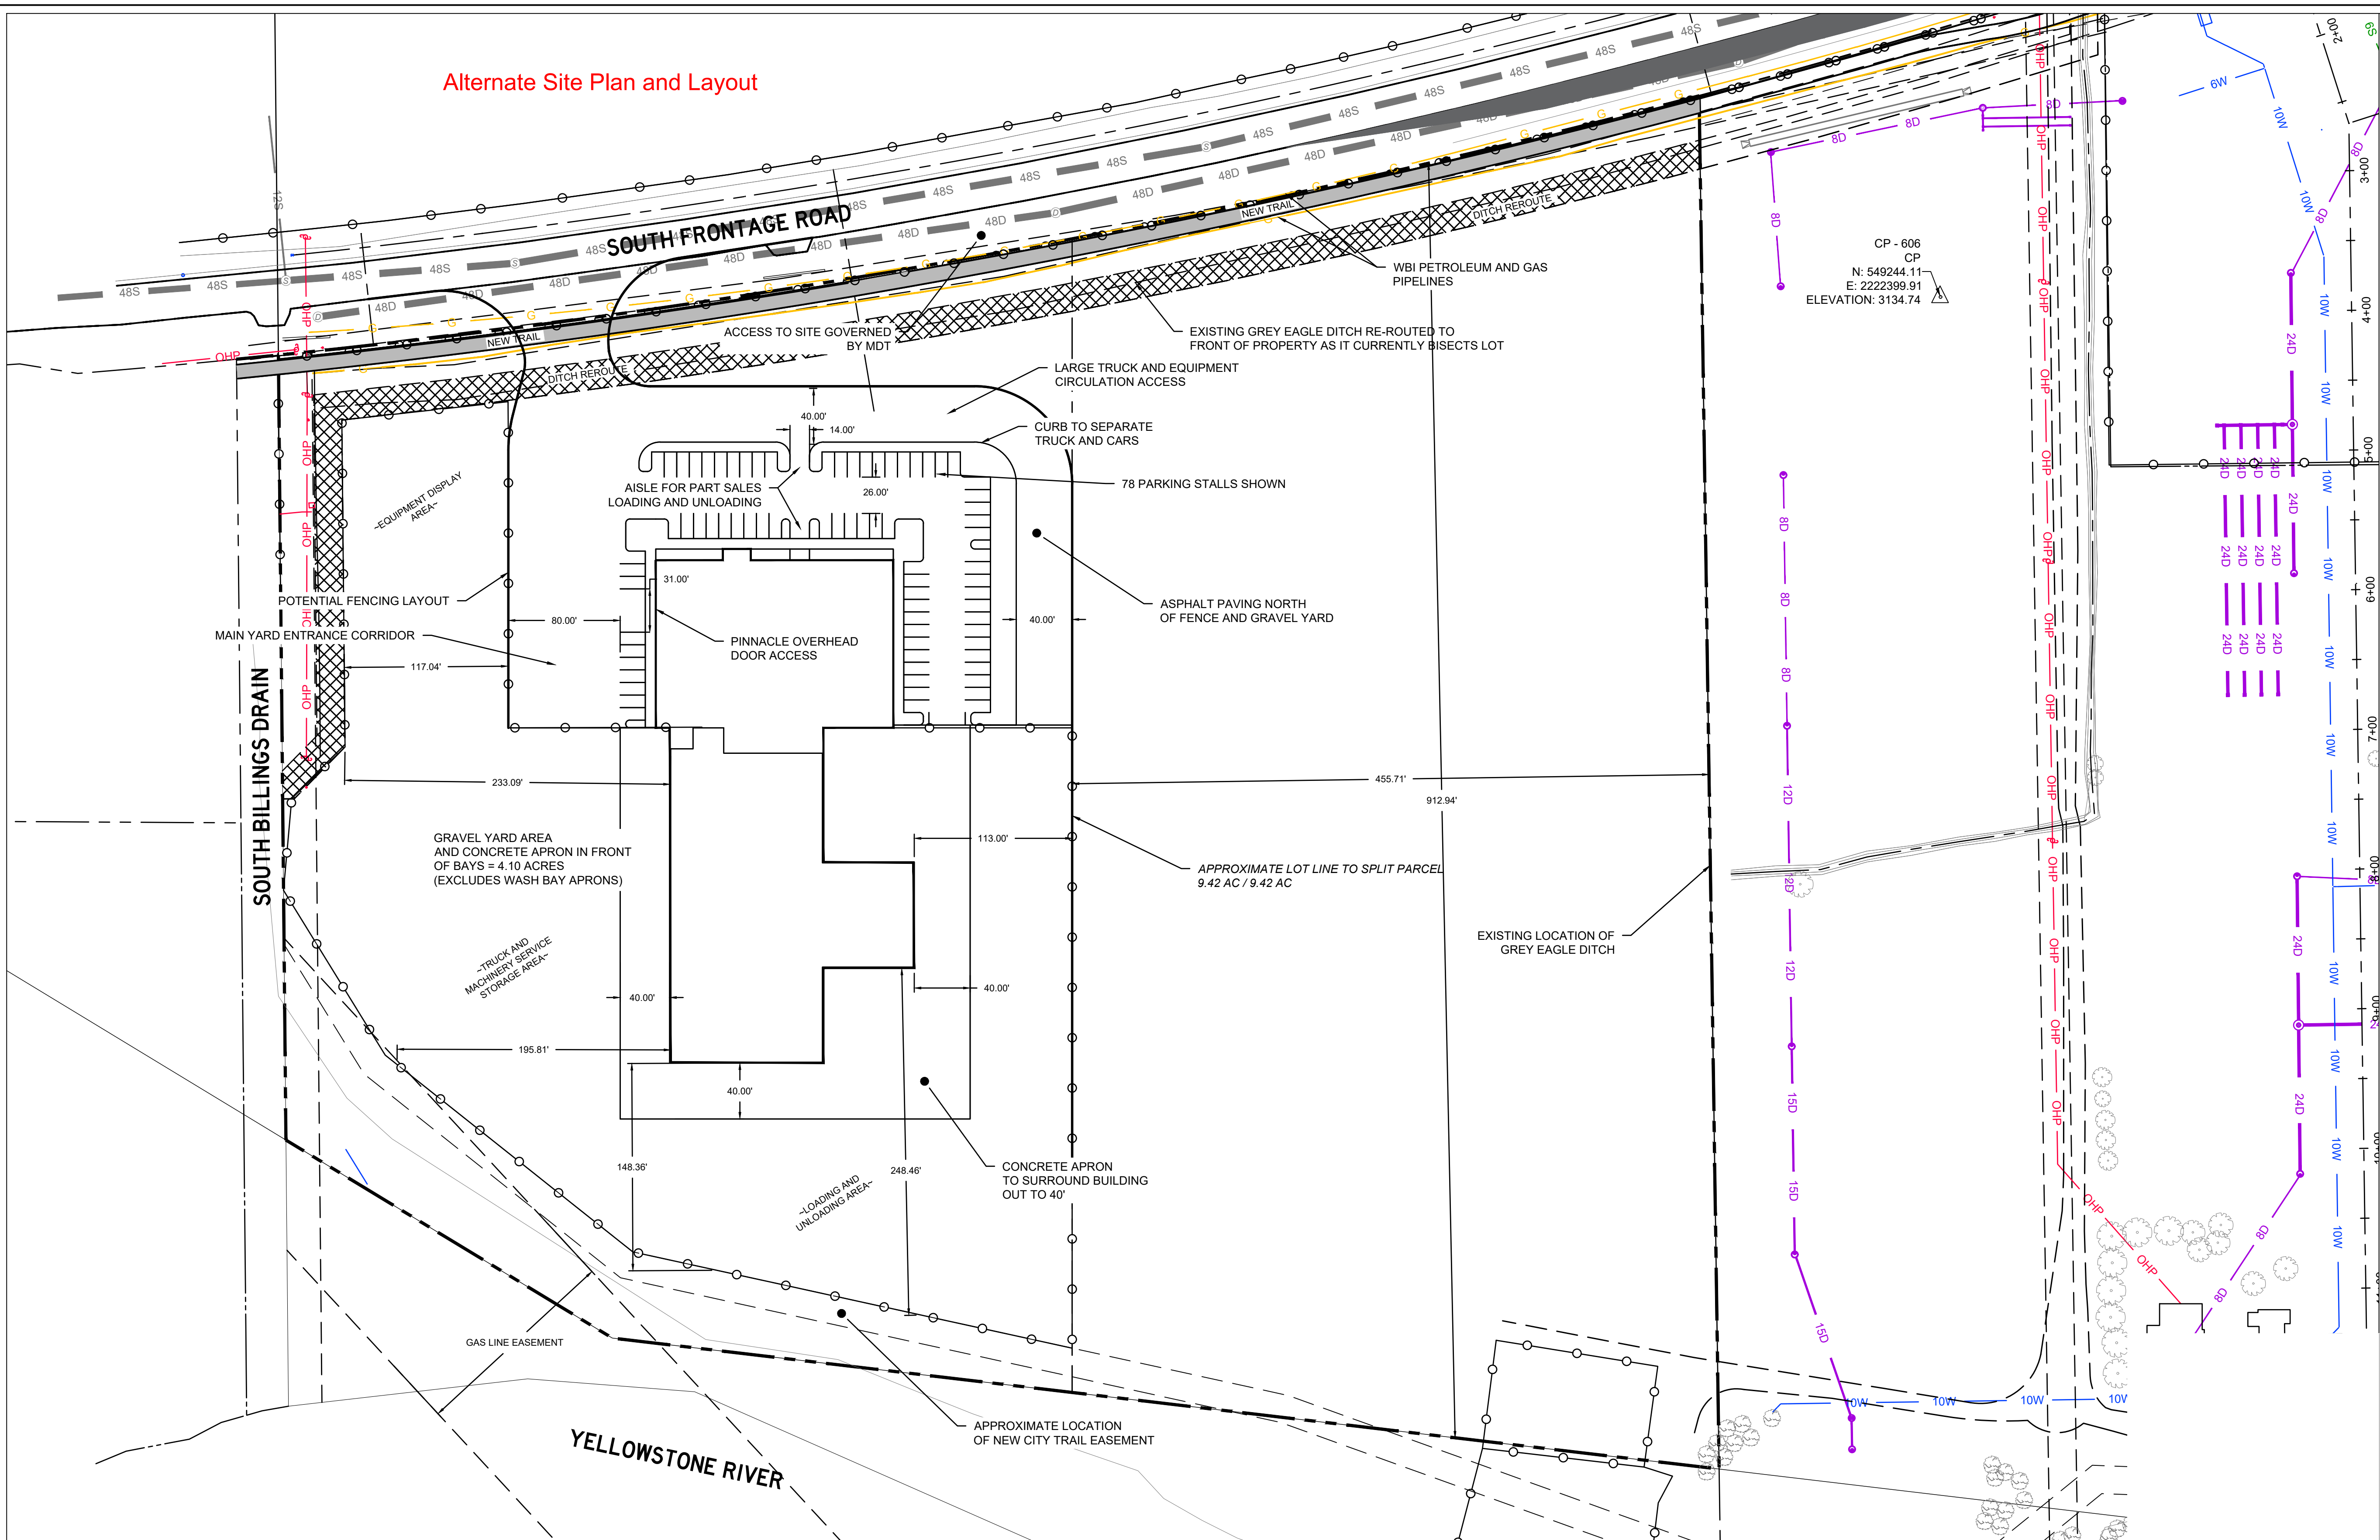

LEGEND

| | |
|------------------|-------------------------------------|
| [Grey Box] | PROPOSED CONCRETE DRIVABLE PAVEMENT |
| [Light Grey Box] | PROPOSED CONCRETE SIDEWALK |

| REVISIONS | | | | |
|-----------|-------------|------|----|------------|
| NO. | DESCRIPTION | DATE | BY | CHECKED BY |
| 1 | # | # | # | # |
| 2 | # | # | # | # |
| 3 | # | # | # | # |
| 4 | # | # | # | # |
| 5 | # | # | # | # |
| 6 | # | # | # | # |

SCHEMATIC LAYOUT

PERFORMANCE ENGINEERING
 608 NORTH 29TH STREET (406) 384-0080
 BILLINGS, MT 59101 performance-ec.com

| |
|-------------------|
| TJK DESIGNED BY |
| TJK DRAWN BY |
| 9-22-23 DATE |
| QUALITY ASSURANCE |
| TJK CHECKED BY |
| 9-22-23 DATE |

TORGERSON'S SOUTH FRONTAGE

SOUTH FRONTAGE ROAD BILLINGS, MT

SCHEMATIC LAYOUT
SINGLE WEST APPROACH

| |
|-------------------------------|
| PROJECT NUMBER 2023-005 |
| SHEET NUMBER 1 OF 1 |
| DRAWING NUMBER EX-1 |

COPYRIGHT 2023 ©