


PLANT SCHEDULE

CODE	QTY	BOTANICAL NAME	COMMON NAME
TREES			
VL	25	VIBURNUM LANTANA 'MOHICAN'	MOHICAN WAYFARING TREE

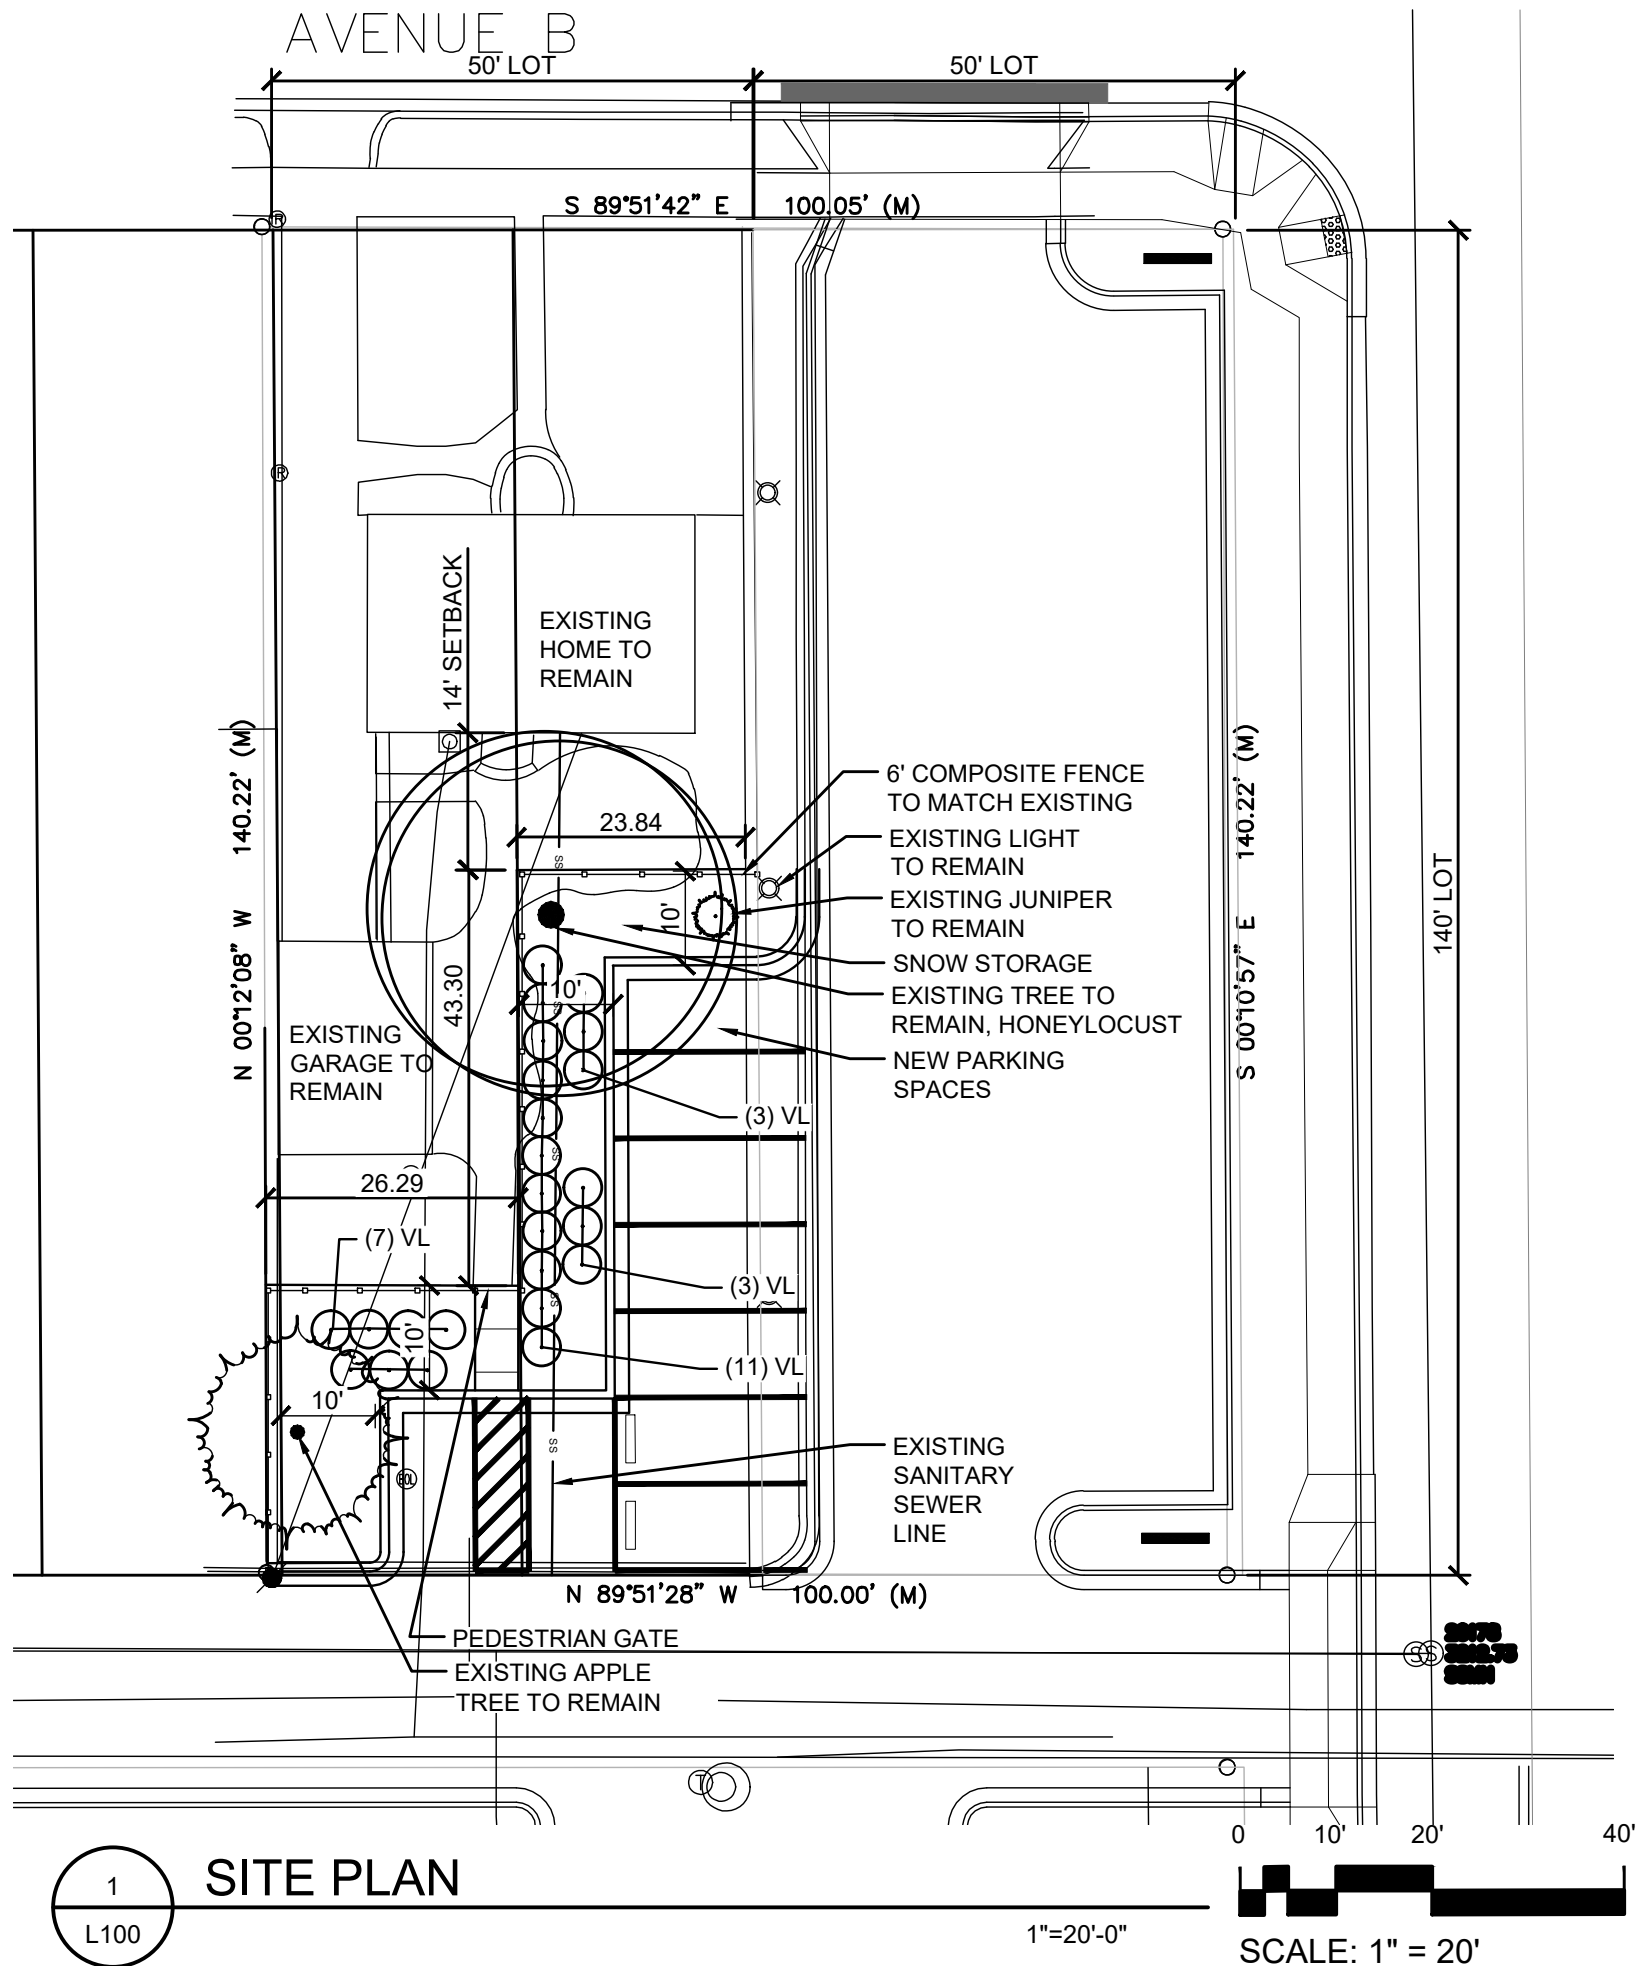

1
L100
SITE PLAN

1"=20'-0"

SCALE: 1" = 20'

