




1 NORTH ELEVATION
A2.1 1/4" = 1'-0"

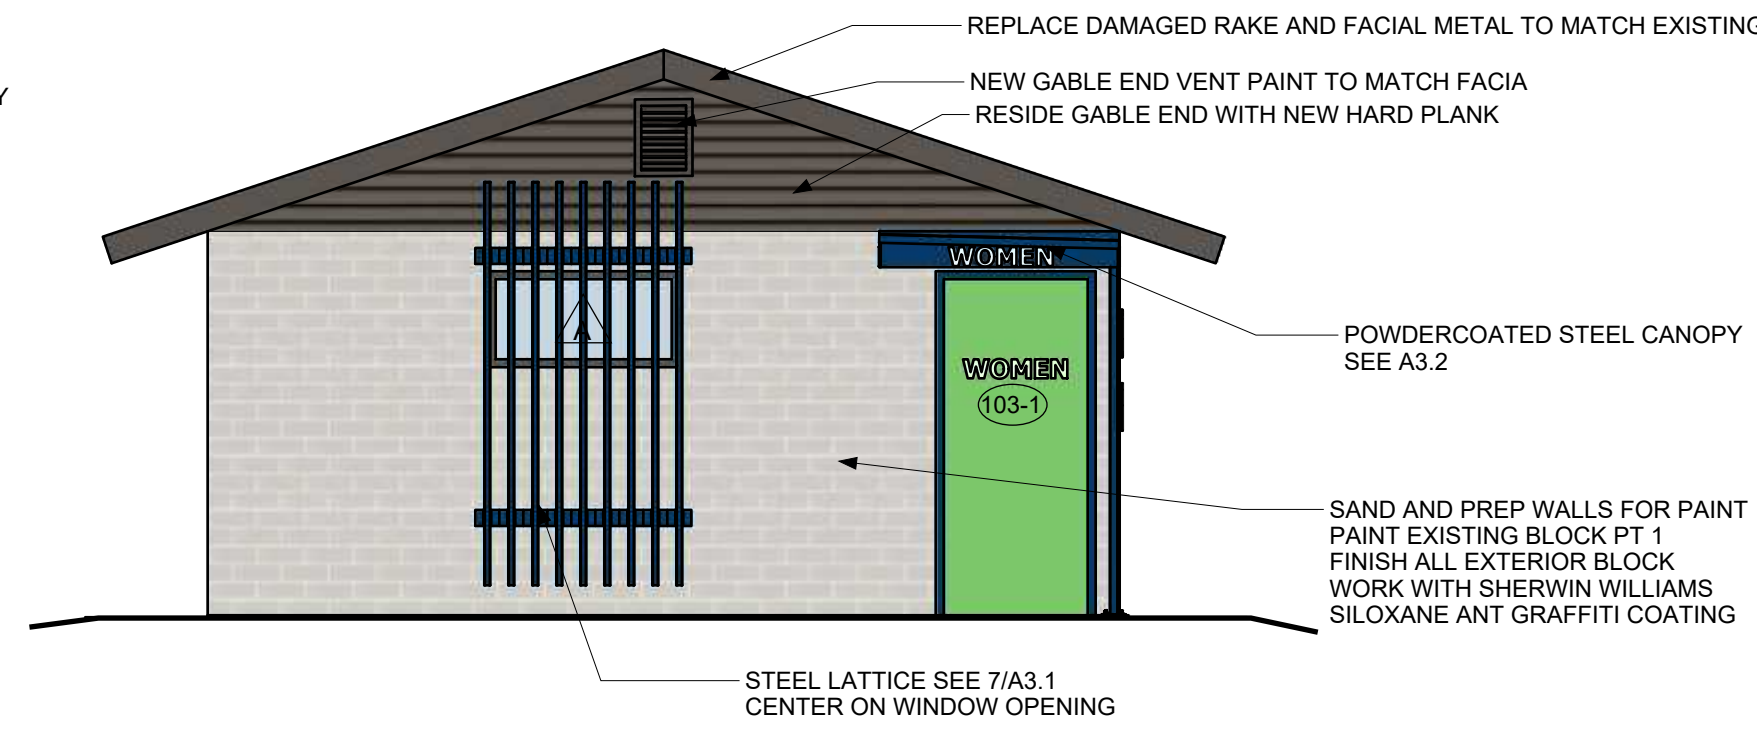


2 EAST ELEVATION
A2.1 1/4" = 1'-0"

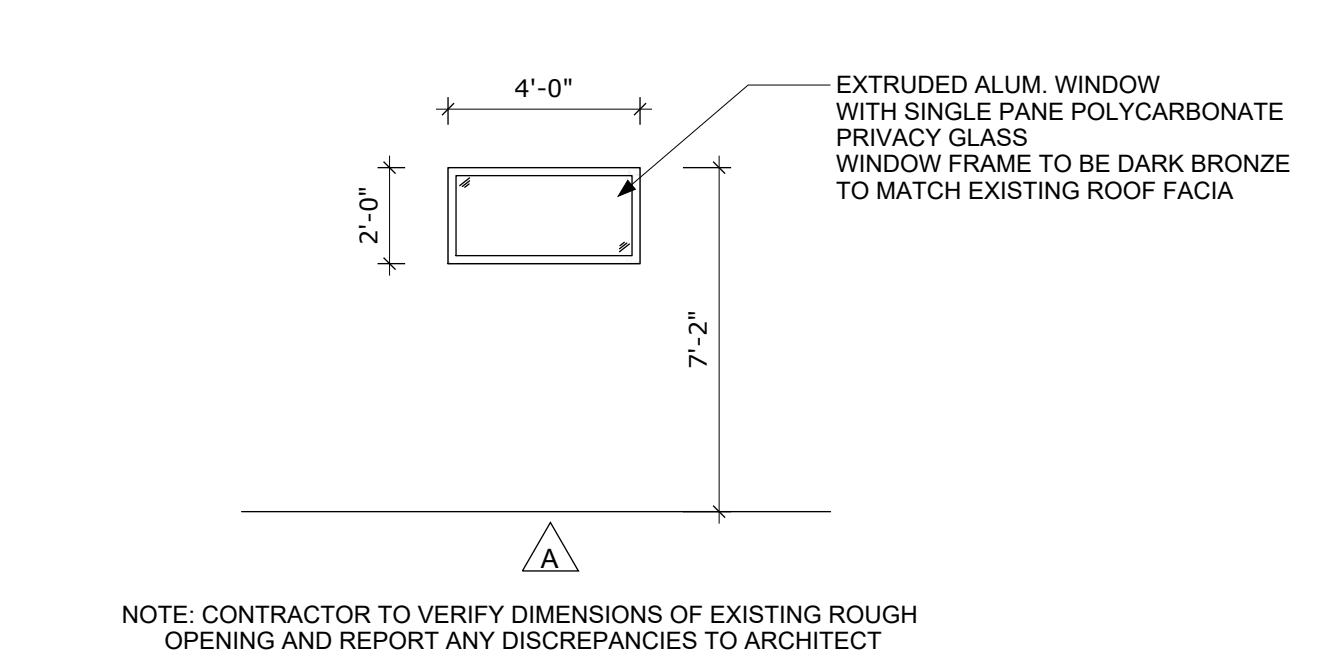

5 WINDOW TYPES
A2.1 1/2" = 1'-0"


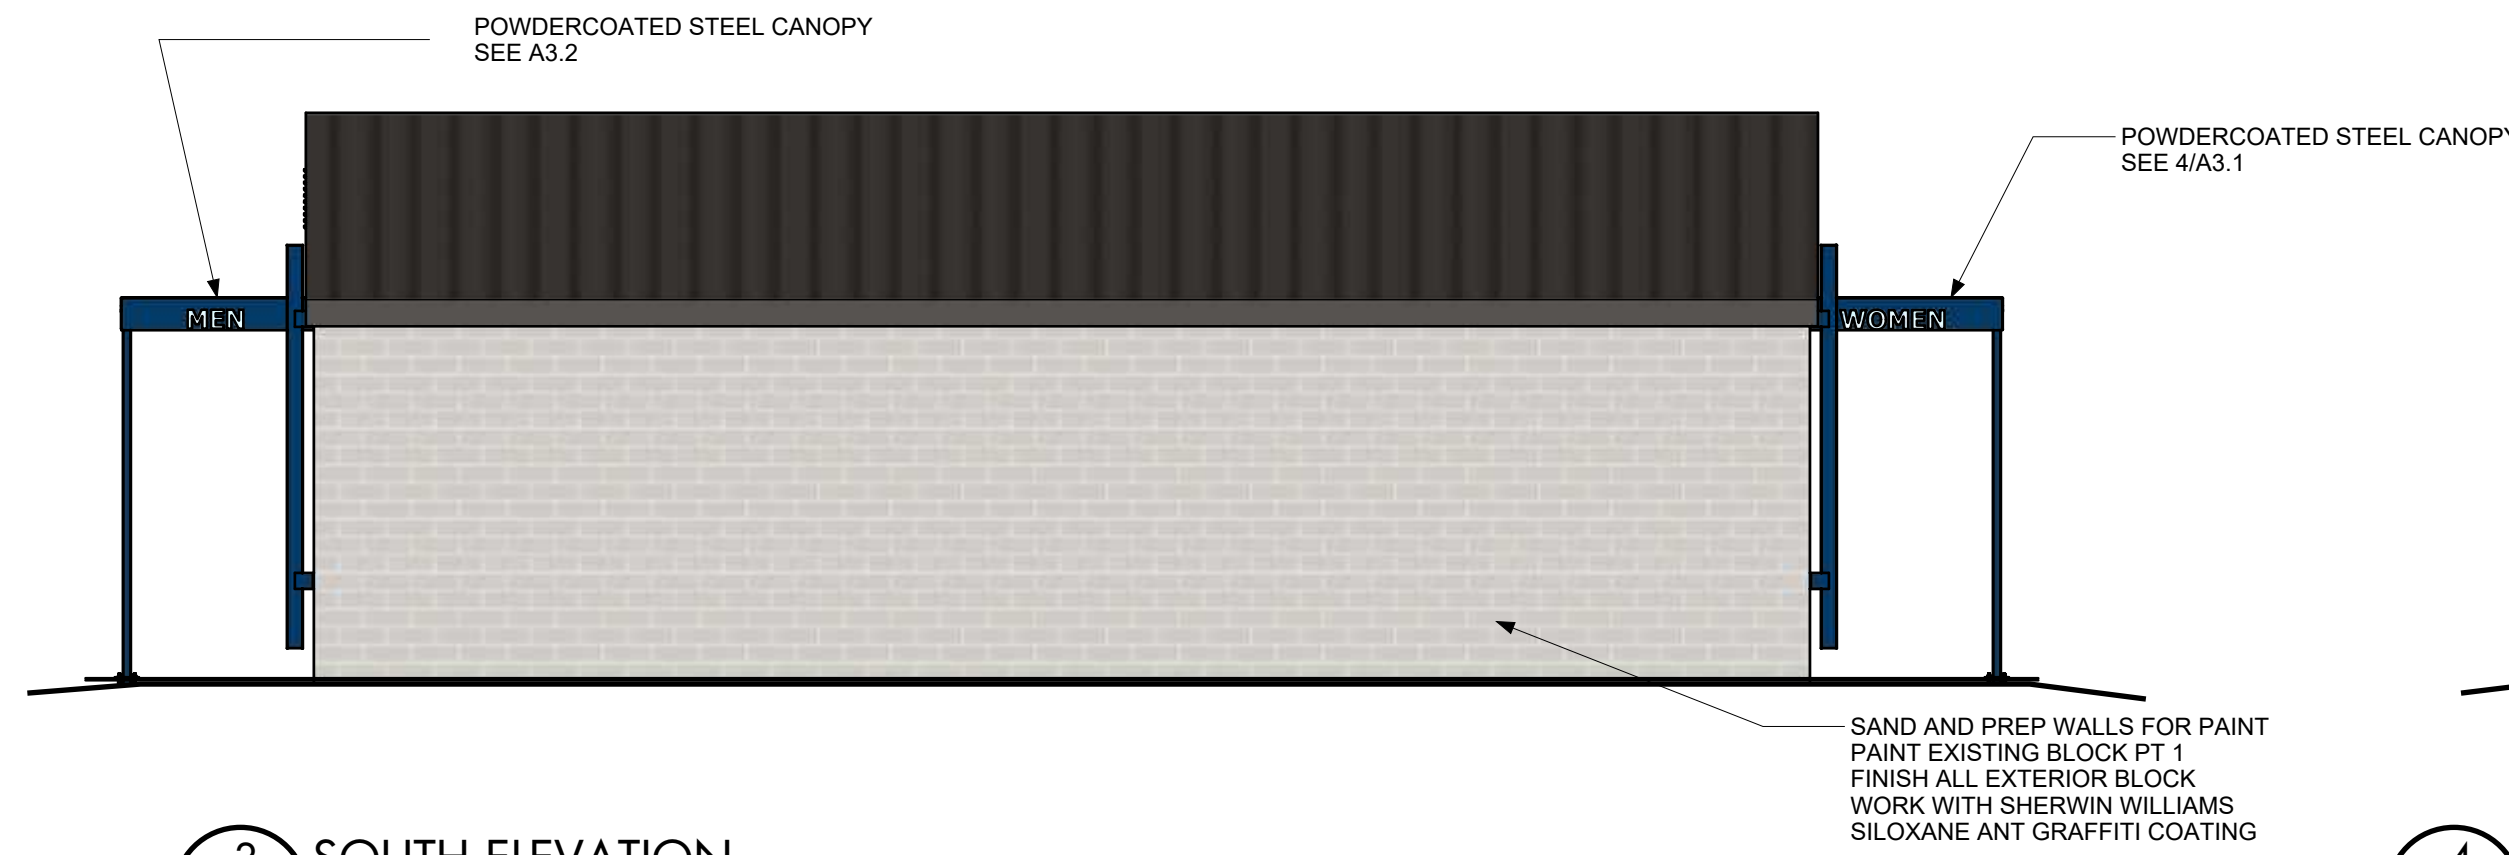


3 SOUTH ELEVATION
A2.1 1/4" = 1'-0"

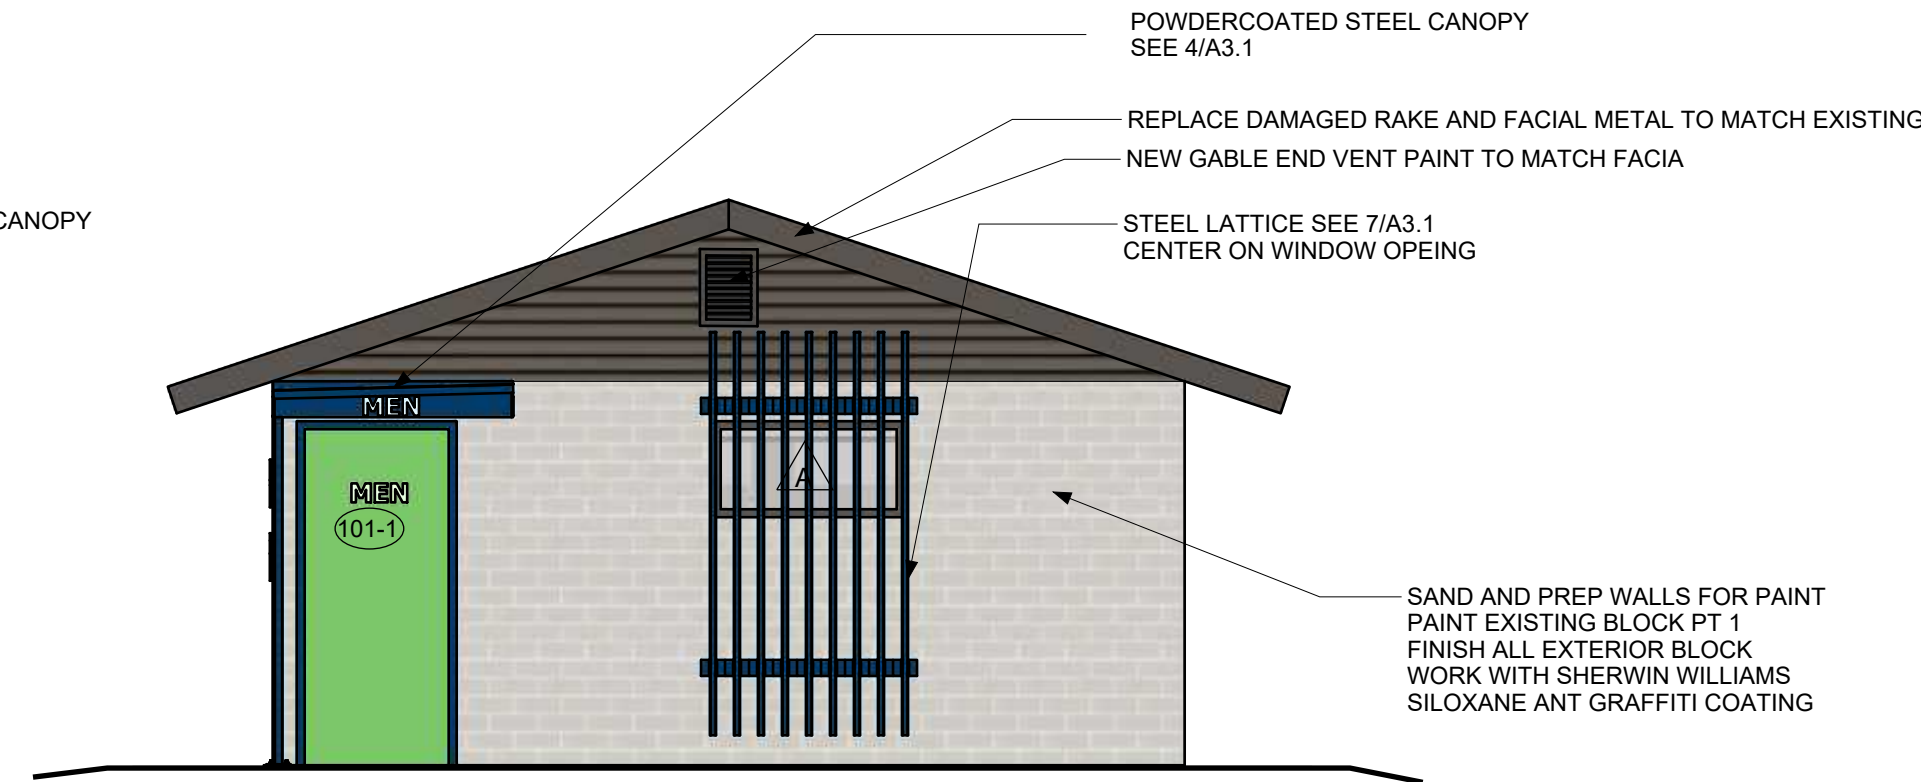

4 WEST ELEVATION
A2.1 1/4" = 1'-0"

EXTERIOR MATERIAL LEGEND

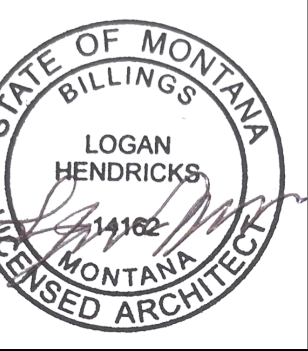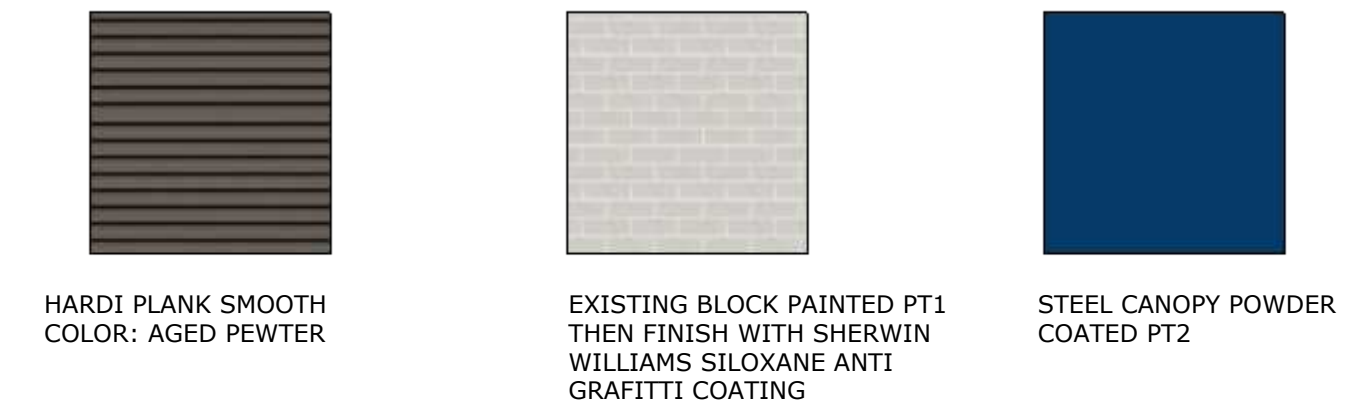

SECOND NATURE CONSULTING
LANDSCAPE ARCHITECTURE & PLANNING
(406) 850-0461 www.secondnature.consulting

REVISIONS

CASTLE ROCK RESTROOMS REMODEL
1385 GOVERNORS BLVD
BILLINGS, MT 59105
ELEVATIONS

241005
DRAWN BY LH
APPROVED LH
DATE 5.31.24

A2.1

