

DRAWINGS

AD-1 Item 2. Sheets 00G000 and 00C001. REPLACE in their entirety with the attached sheets.

AD-1 Item 3. INSERT the following new sheets into the Drawing set.

00C002A	ENLARGED SITE PLAN 1A
00C004A	ENLARGED SITE PLAN 3A
00C006A	ENLARGED SITE PLAN 5A

AD-1 Item 4. Sheet 00C001. Drawing Reference Area D5. DELETE “EXCAVATION AREA” and REPLACE with “STOCKPILE AREA FOR MATERIALS FROM CLEARING AND GRUBBING”

AD-1 Item 5. Sheet 00C001, 00C002, 00C003, 00C004 and 00C005. General Note 1. ADD the following to the end of the note:

“AREAS THAT ARE GRUBBED AND NOT IN THE PRIMARY CUT AREAS WILL NOT REQUIRE AN ADDITIONAL 6 INCHES OF CUT.”

AD-1 Item 6. Sheet 00C001, 00C002, 00C003, 00C004 and 00C005. General Note 5. INSERT the words “AND GRUBBED” after the word “CLEARED” in the two places it occurs.

AD-1 Item 7. Sheet 00C005. DELETE “EXCAVATION AREA” and REPLACE with “STOCKPILE AREA FOR MATERIALS FROM CLEARING AND GRUBBING”

AD-1 Item 8. Sheet 00C006. DELETE “EXCAVATION AREA” and REPLACE with “STOCKPILE AREA FOR MATERIALS FROM CLEARING AND GRUBBING”



This addendum is made part of the specifications and contract documents and shall be noted on the Bid Form. Bidders must acknowledge receipt and acceptance of this Addendum No. 1 by indicating such acknowledge in the Bid Form. FAILURE TO ACKNOWLEDGE RECEIPT AND ACCEPTANCE MAY RESULT IN REJECTION OF THE BID.

HDR ENGINEERING, INC.



Craig Habben, P.E.

DATE: April 3, 2025

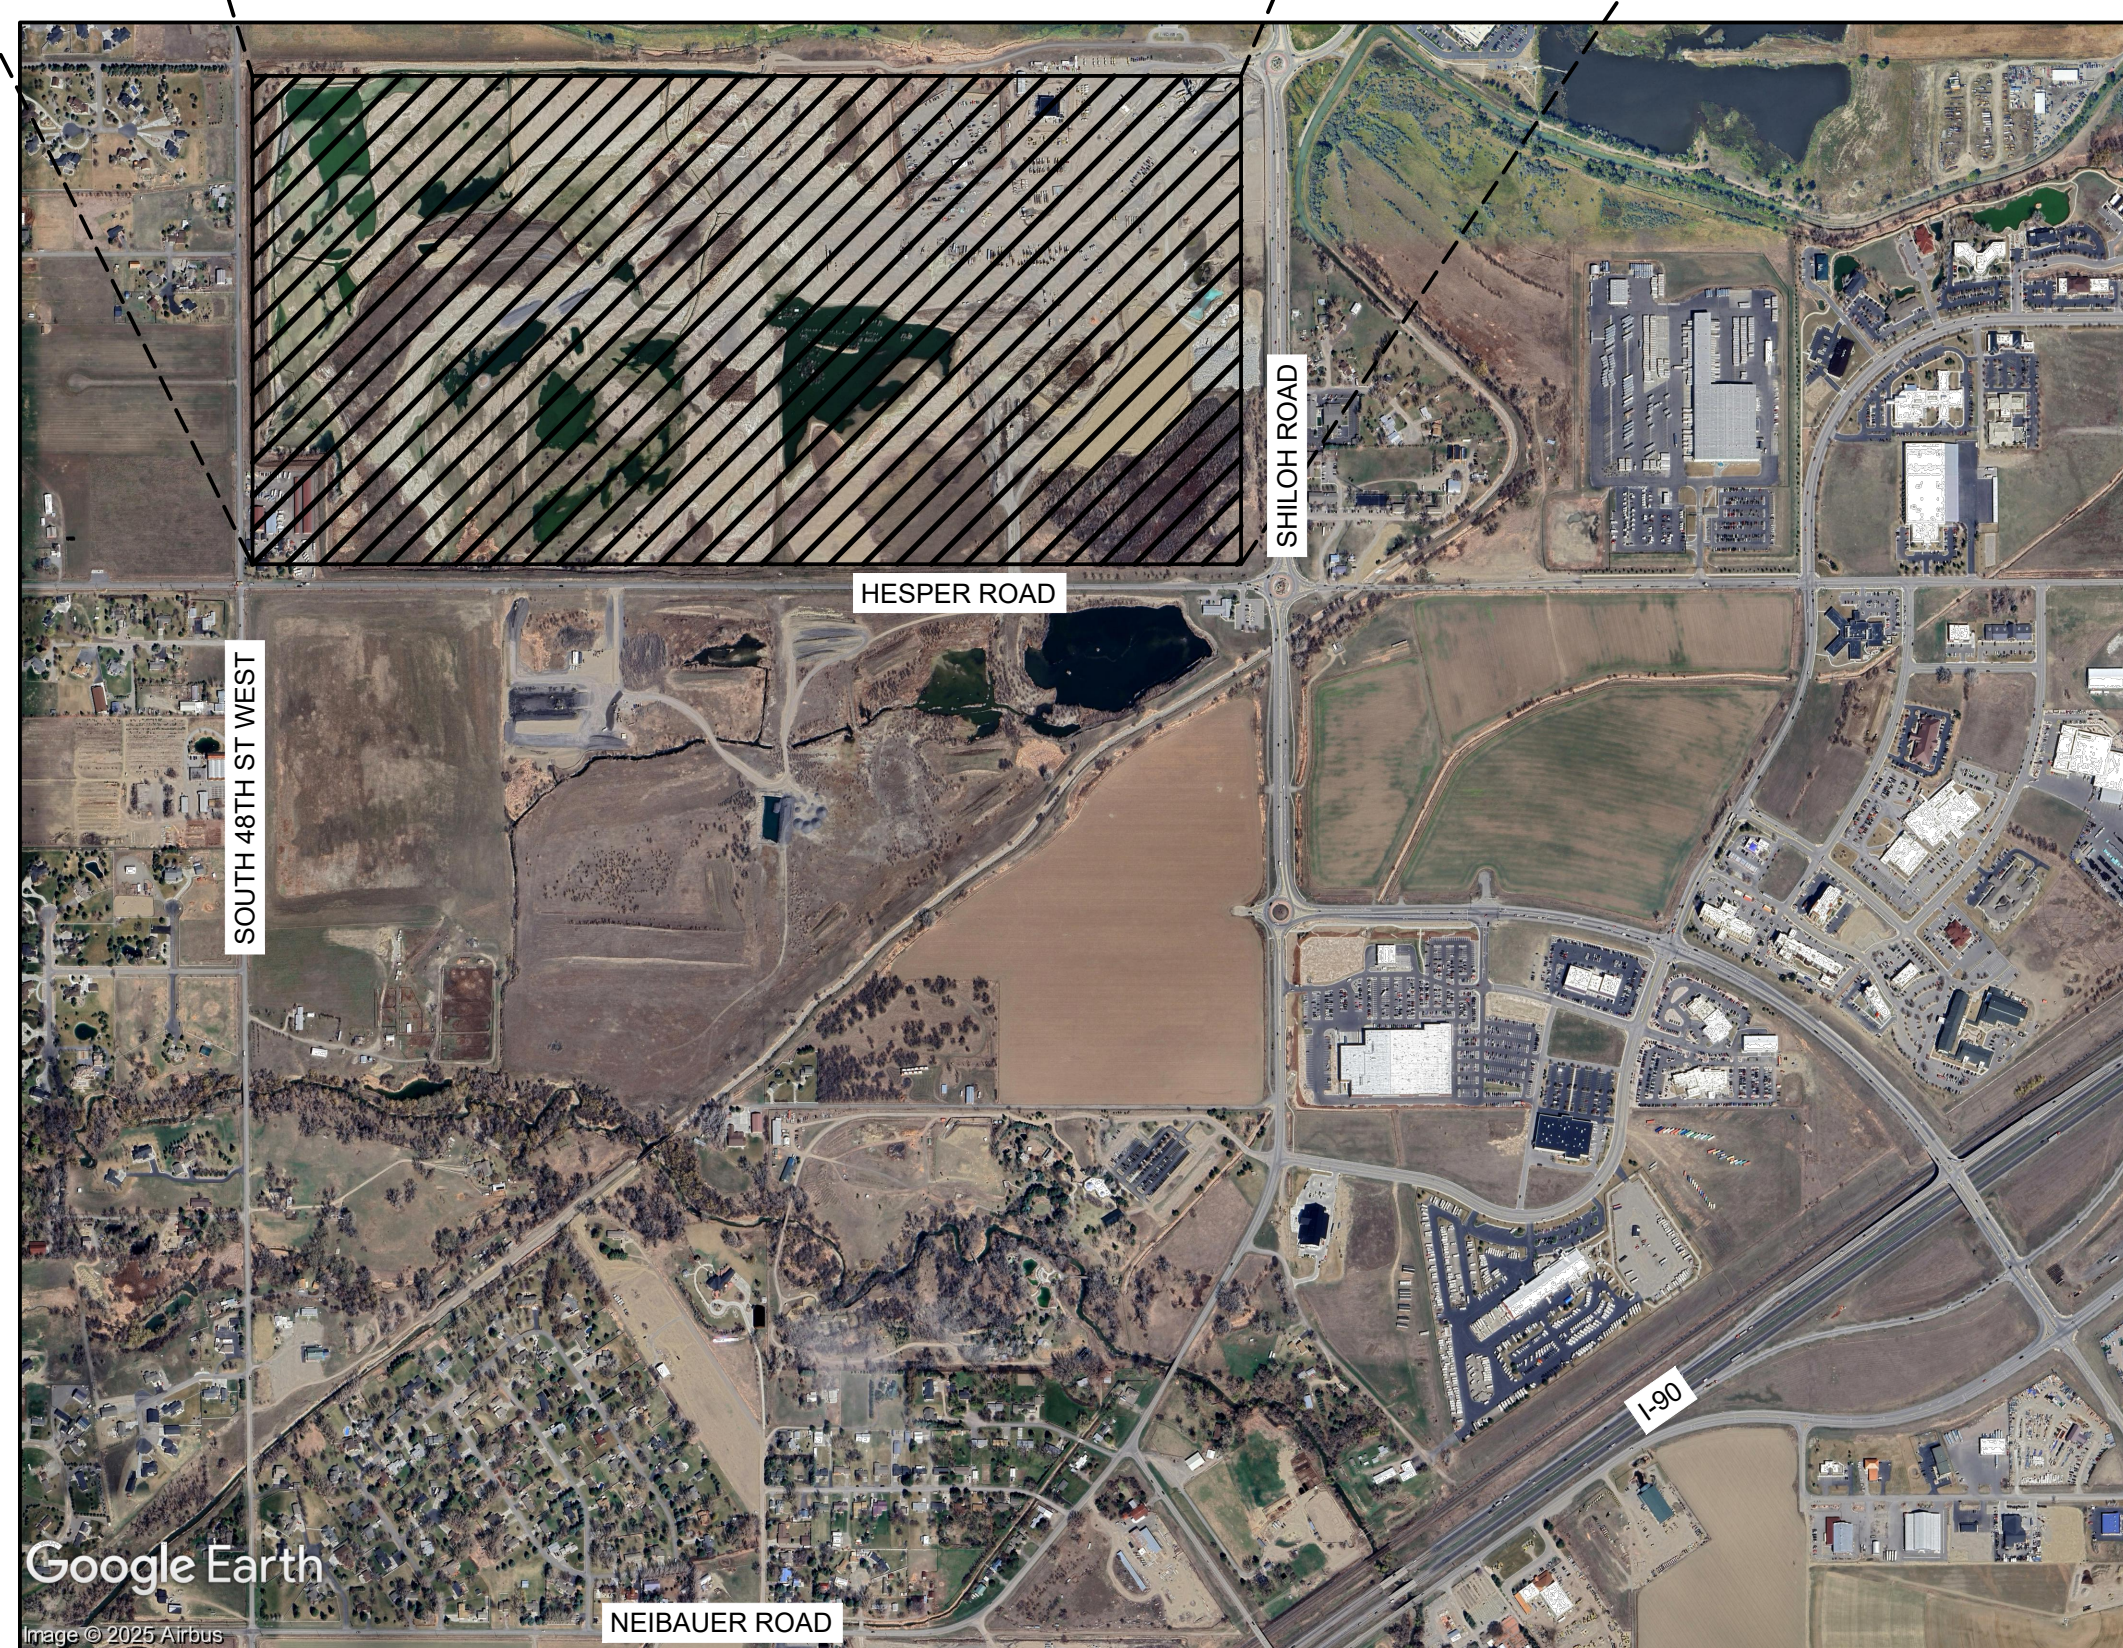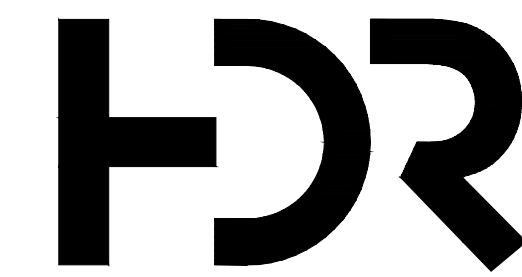

Contract Drawings For

WEST END WATER FACILITY W.O. 19-12

Reservoir Fill Material Delivery


ISSUE FOR BID

Project No. 10126753
Billings, MT

Date: March 2025


SHEET INDEX

1	00G000	COVER SHEET & SHEET INDEX
	00C001	OVERALL SITE PLAN
	00C002	ENLARGED PLAN 1
1	00C002A	ENLARGED PLAN 1A
	00C003	ENLARGED PLAN 2
	00C004	ENLARGED PLAN 3
1	00C004A	ENLARGED PLAN 3A
	00C005	ENLARGED PLAN 4
	00C006	ENLARGED PLAN 5
1	00C006A	ENLARGED PLAN 5A
	00C007	ENLARGED PLAN 6
	00C008	ENLARGED PLAN 7
	00C009	OVERALL SECTIONS 1
	00C010	OVERALL SECTIONS 2
	00C011	ENLARGED SECTIONS 1
	00C012	ENLARGED SECTIONS 2
	00C013	ENLARGED SECTIONS 3
	00C014	ENLARGED SECTIONS 4

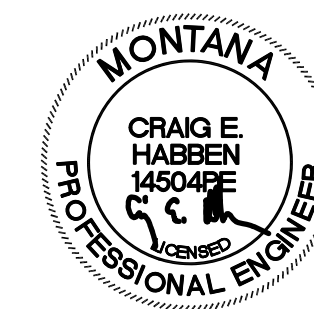



THIS DRAWING SET HAS BEEN TRANSMITTED WITH A COMPUTER GENERATED SEAL AND SIGNATURE. THE WET SIGNED AND DATED SET OF DRAWINGS IS ON FILE IN THE HDR-BILLINGS MT OFFICE, 970 SOUTH 29TH STREET WEST, BILLINGS MT 59102.

CRAIG HABBEN
Project Manager
HDR Engineering, Inc.

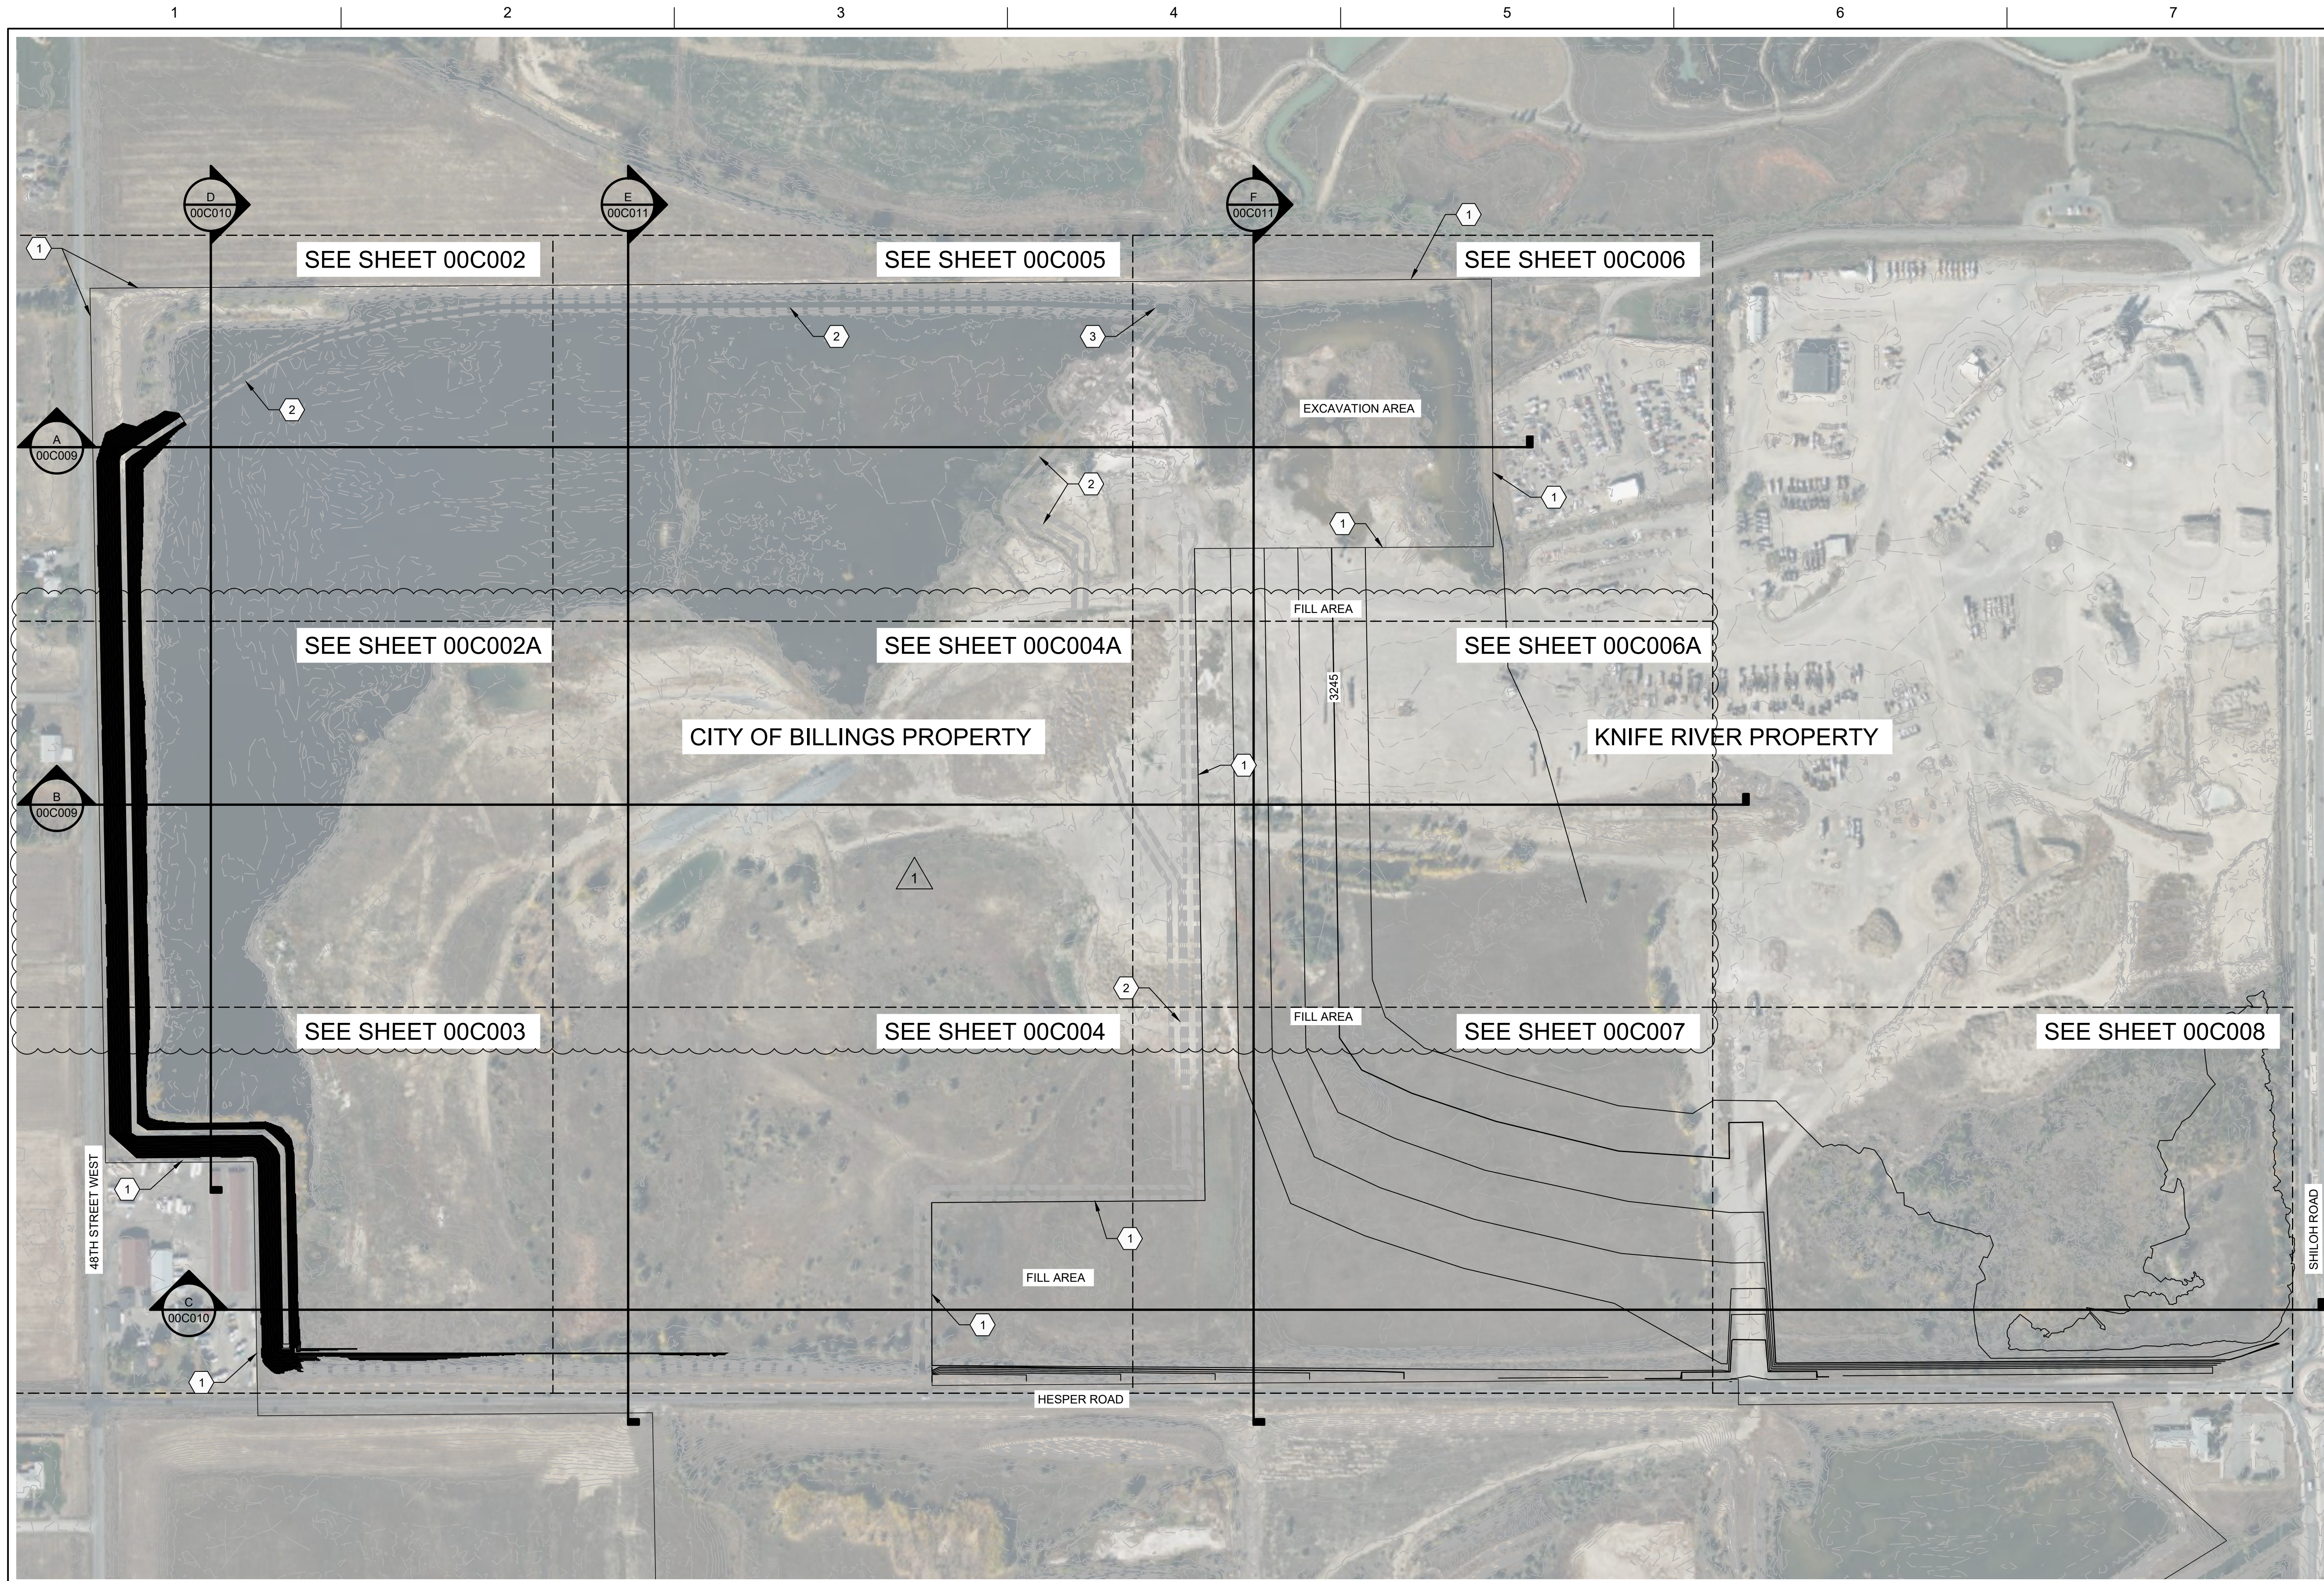


- GENERAL NOTES:**
1. THE PRIMARY CUT AREAS ARE SHOWN. HOWEVER A MINIMUM OF 6 INCHES OF CUT IS TO BE COMPLETED OVER MOST OF THE CITY PROPERTY. THE CONSTRUCTION SEQUENCE WILL BE TO COMPLETE THE CUT ALL ALONG THE WEST SIDE OF THE CITY PROPERTY, CUT 6 INCHES OVER MOST OF THE CITY PROPERTY AS DIRECTED BY THE ENGINEER, AND THEN CUT THE REMAINING PORTION OF THE 500,000 CUBIC YARDS FROM THE CENTRAL TO EAST PORTION OF THE SITE. THERE IS NO SIGNIFICANT FILL ON CITY PROPERTY.
 2. AS DIRECTED BY THE ENGINEER, SOME CHANNELS WILL BE CUT TO FACILITATE SITE DRAINAGE. THE CUT MATERIAL WILL BE PART OF THE 500,000 CUBIC YARDS.
 3. DO NOT EXPOSE SHALE. IF SHALE IS ENCOUNTERED, STOP WORK IN THAT AREA AND INFORM ENGINEER.
 4. WATERLINE BERM AND DEWATERING TRENCH INFORMATION IS APPROXIMATE AS CONSTRUCTION OF THESE ITEMS IS OCCURRING AT TIME OF ADVERTISEMENT.
 5. EXCAVATION/BORROW AREA TO BE CLEARED AND GRUBBED BY FILL PROJECT CONTRACTOR. FILL AREA WILL BE CLEARED AND GRUBBED BY OTHER CONTRACTOR.
 6. CONTRACTOR STAGING AREA CAN BE ANYWHERE ON CITY PROPERTY.
 7. CONTRACTOR IS RESPONSIBLE FOR ESTABLISHING AND MAINTAINING ALL HAUL ROADS.
 8. SEE SPECIAL PROVISIONS SPECIFICATION FOR COORDINATION WITH OTHER CONTRACTS.

- KEYNOTES:** (X)
1. CITY PROPERTY LINE.
 2. EXISTING DEWATERING TRENCH.
 3. DEWATERING PUMP CAISSON. AVOID IMMEDIATE AREA AROUND PUMP.

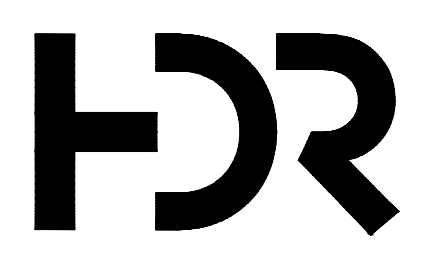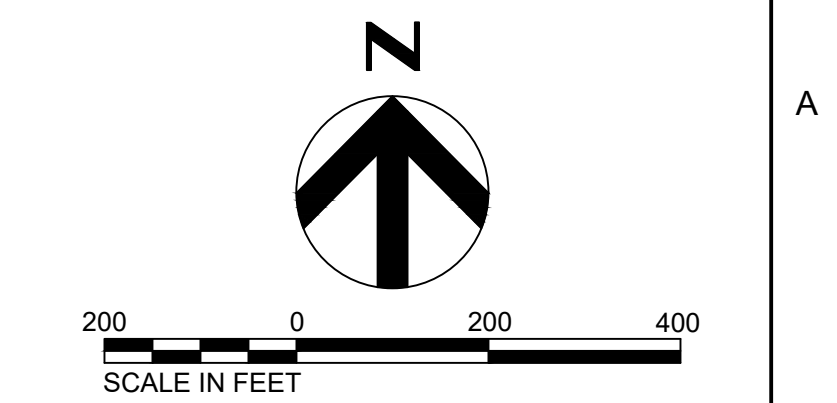


ISSUE	DATE	DESCRIPTION
1	APRIL 2025	ADDENDUM #1
	MARCH 2025	ISSUE FOR BID


PROJECT MANAGER	C. HABBEN
CIVIL	C. HABBEN
PROJECT NUMBER	10126753

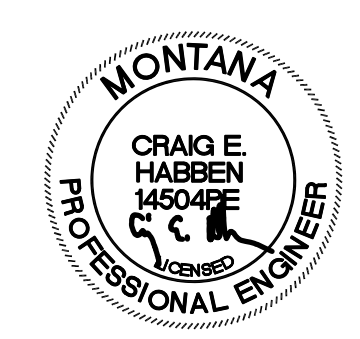



West End Water Facility
 City of Billings, MT
 W.O. 19-12
**RESERVOIR
 FILL MATERIAL DELIVERY**

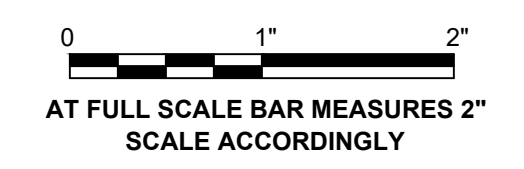

CIVIL
OVERALL SITE PLAN
 SHEET NAME: 00C001.dwg
 SHEET NUMBER: **00C001**

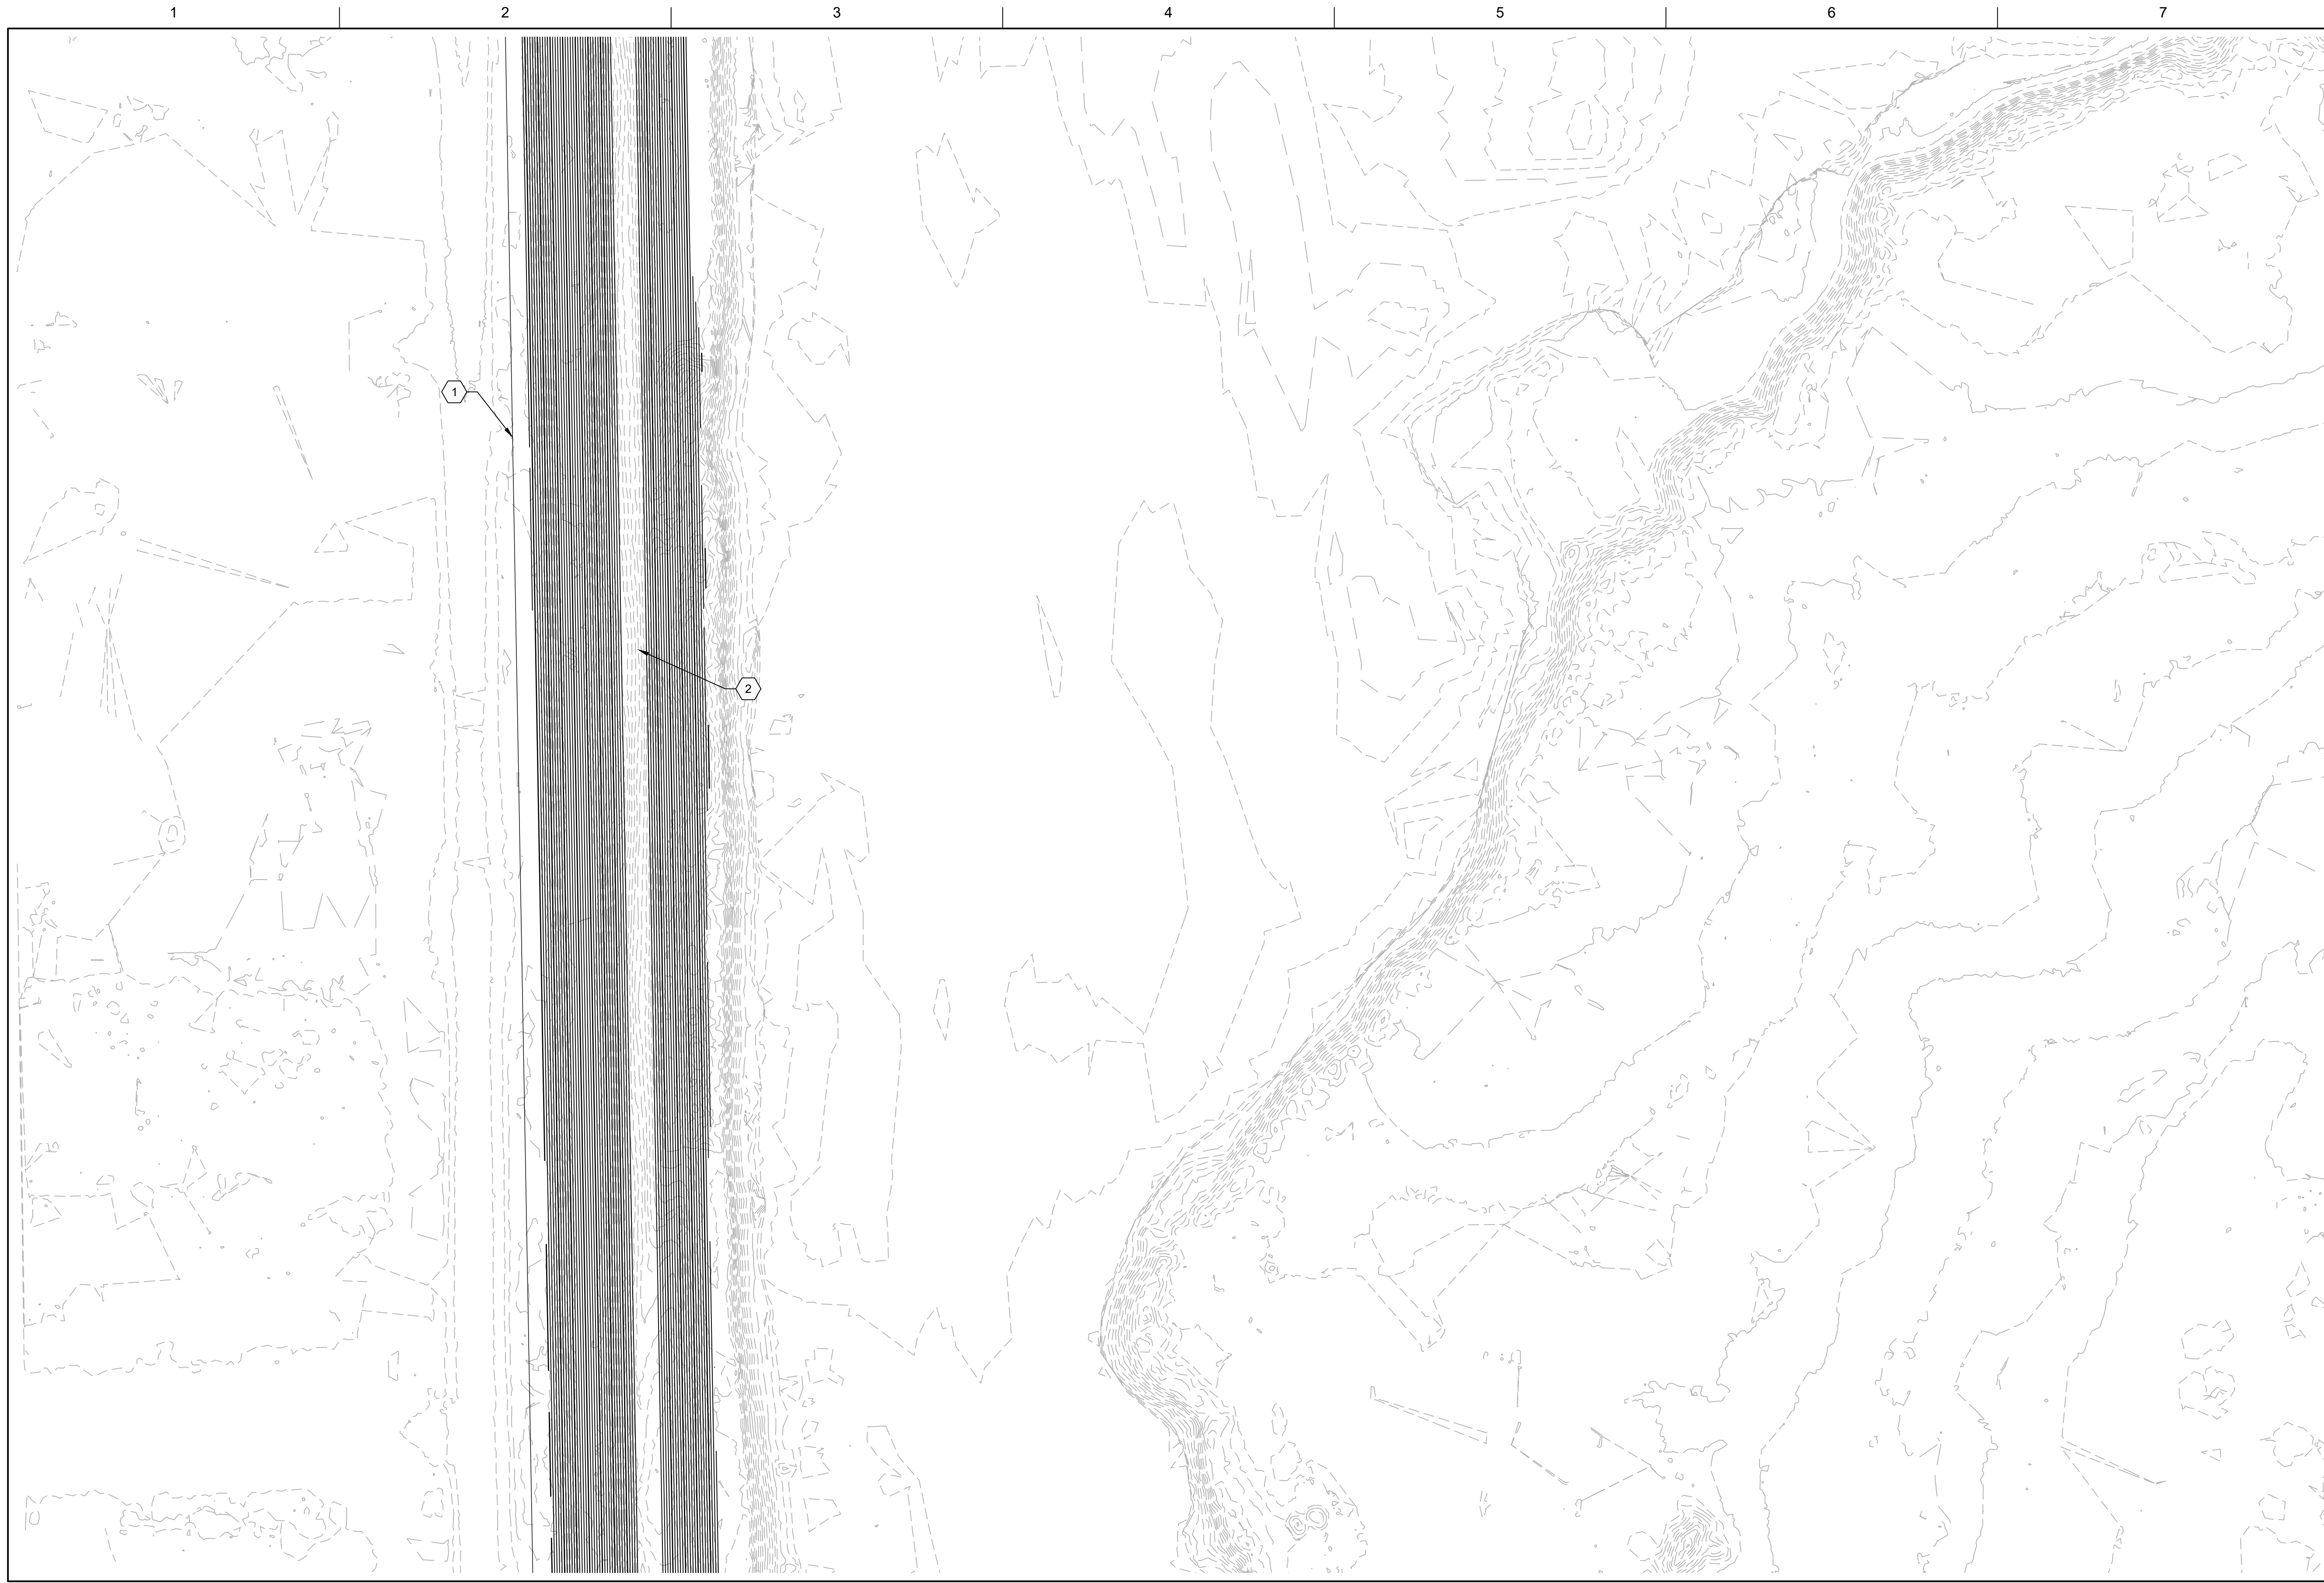


- GENERAL NOTES:**
1. THE PRIMARY CUT AREAS ARE SHOWN. HOWEVER A MINIMUM OF 6 INCHES OF CUT IS TO BE COMPLETED OVER MOST OF THE CITY PROPERTY. THE CONSTRUCTION SEQUENCE WILL BE TO COMPLETE THE CUT ALL ALONG THE WEST SIDE OF THE CITY PROPERTY, CUT 6 INCHES OVER MOST OF THE CITY PROPERTY AS DIRECTED BY THE ENGINEER, AND THEN CUT THE REMAINING PORTION OF THE 500,000 CUBIC YARDS FROM THE CENTRAL TO EAST PORTION OF THE SITE. THERE IS NO SIGNIFICANT FILL ON CITY PROPERTY. AREAS THAT ARE GRUBBED AND NOT IN THE PRIMARY CUT AREAS WILL NOT REQUIRE AN ADDITIONAL 6 INCHES OF CUT.
 2. AS DIRECTED BY THE ENGINEER, SOME CHANNELS WILL BE CUT TO FACILITATE SITE DRAINAGE.
 3. DO NOT EXPOSE SHALE. IF SHALE IS ENCOUNTERED, STOP WORK IN THAT AREA AND INFORM ENGINEER.
 4. WATERLINE BERM AND DEWATERING TRENCH INFORMATION IS APPROXIMATE AS CONSTRUCTION OF THESE ITEMS IS OCCURRING AT TIME OF ADVERTISEMENT.
 5. EXCAVATION/BORROW AREA TO BE CLEARED AND GRUBBED BY FILL PROJECT CONTRACTOR. FILL AREA WILL BE CLEARED AND GRUBBED BY OTHER CONTRACTOR.
 6. CONTRACTOR STAGING AREA CAN BE ANYWHERE ON CITY PROPERTY.
 7. CONTRACTOR IS RESPONSIBLE FOR ESTABLISHING AND MAINTAINING ALL HAUL ROADS.
 8. SEE SPECIAL PROVISIONS SPECIFICATION OR COORDINATION WITH OTHER CONTRACTS.
- KEYNOTES:** (X)
1. CITY PROPERTY LINE.
 2. PROPOSED DEWATERING TRENCH.

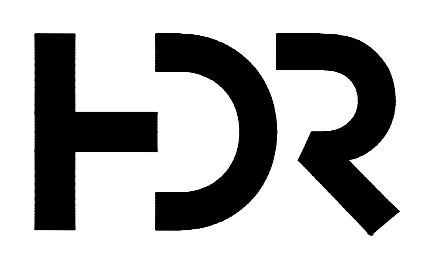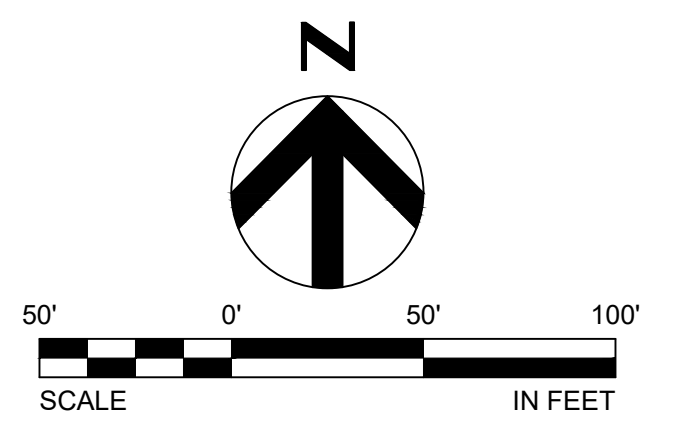


ISSUE	DATE	DESCRIPTION
1	APRIL 2025	ADDENDUM #1
	MARCH 2025	ISSUE FOR BID

PROJECT MANAGER	C. HABBEN
CIVIL	C. HABBEN
PROJECT NUMBER	10126753

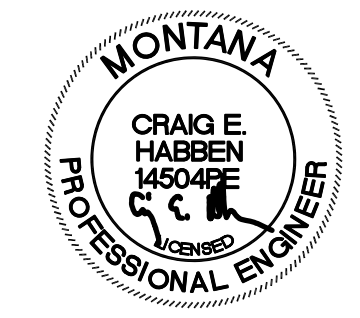

West End Water Facility
 City of Billings, MT
 W.O. 19-12
**RESERVOIR
 FILL MATERIAL DELIVERY**

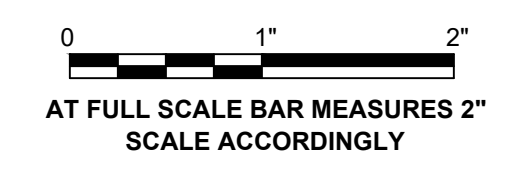



CIVIL
ENLARGED PLAN 1A

SHEET NAME
 00C002A.dwg

SHEET NUMBER
00C002A




- GENERAL NOTES:**
1. THE PRIMARY CUT AREAS ARE SHOWN. HOWEVER A MINIMUM OF 6 INCHES OF CUT IS TO BE COMPLETED OVER MOST OF THE CITY PROPERTY. THE CONSTRUCTION SEQUENCE WILL BE TO COMPLETE THE CUT ALL ALONG THE WEST SIDE OF THE CITY PROPERTY, CUT 6 INCHES OVER MOST OF THE CITY PROPERTY AS DIRECTED BY THE ENGINEER, AND THEN CUT THE REMAINING PORTION OF THE 500,000 CUBIC YARDS FROM THE CENTRAL TO EAST PORTION OF THE SITE. THERE IS NO SIGNIFICANT FILL ON CITY PROPERTY. AREAS THAT ARE GRUBBED AND NOT IN THE PRIMARY CUT AREAS WILL NOT REQUIRE AN ADDITIONAL 6 INCHES OF CUT.
 2. AS DIRECTED BY THE ENGINEER, SOME CHANNELS WILL BE CUT TO FACILITATE SITE DRAINAGE.
 3. DO NOT EXPOSE SHALE. IF SHALE IS ENCOUNTERED, STOP WORK IN THAT AREA AND INFORM ENGINEER.
 4. WATERLINE BERM AND DEWATERING TRENCH INFORMATION IS APPROXIMATE AS CONSTRUCTION OF THESE ITEMS IS OCCURRING AT TIME OF ADVERTISEMENT.
 5. EXCAVATION/BORROW AREA TO BE CLEARED AND GRUBBED BY FILL PROJECT CONTRACTOR. FILL AREA WILL BE CLEARED AND GRUBBED BY OTHER CONTRACTOR.
 6. CONTRACTOR STAGING AREA CAN BE ANYWHERE ON CITY PROPERTY.
 7. CONTRACTOR IS RESPONSIBLE FOR ESTABLISHING AND MAINTAINING ALL HAUL ROADS.
 8. SEE SPECIAL PROVISIONS SPECIFICATION OR COORDINATION WITH OTHER CONTRACTS.
- KEYNOTES:** (X)
1. CITY PROPERTY LINE.
 2. EXISTING DEWATERING TRENCH.
 3. EXISTING WATERLINE BERM.

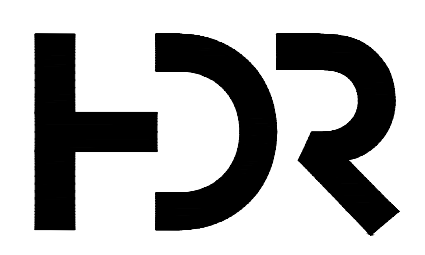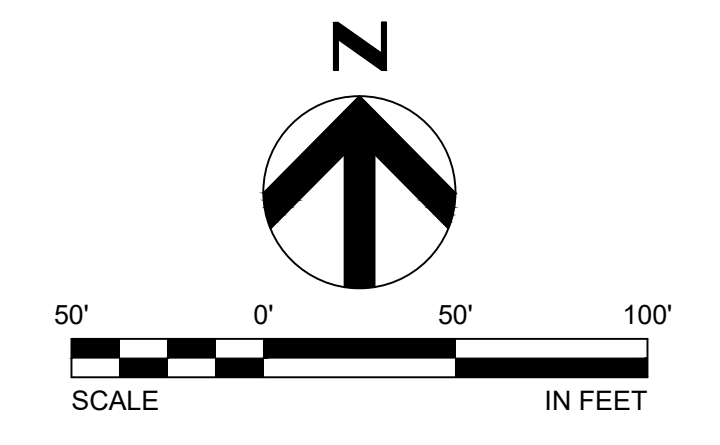


ISSUE	DATE	DESCRIPTION
1	APRIL 2025	ADDENDUM #1
	MARCH 2025	ISSUE FOR BID

PROJECT MANAGER	C. HABBEN
CIVIL	C. HABBEN
PROJECT NUMBER	10126753

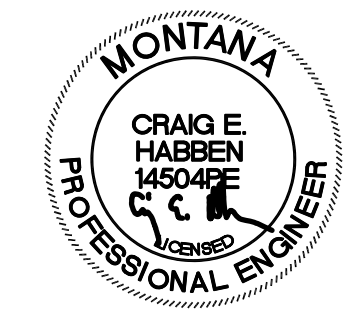


West End Water Facility
 City of Billings, MT
 W.O. 19-12
**RESERVOIR
 FILL MATERIAL DELIVERY**

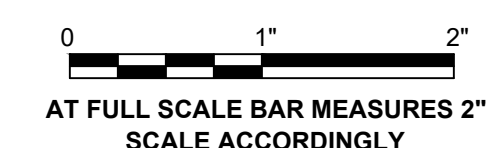



CIVIL
ENLARGED PLAN 3A
 SHEET NAME
 00C004A.dwg

1
 SHEET NUMBER
00C004A

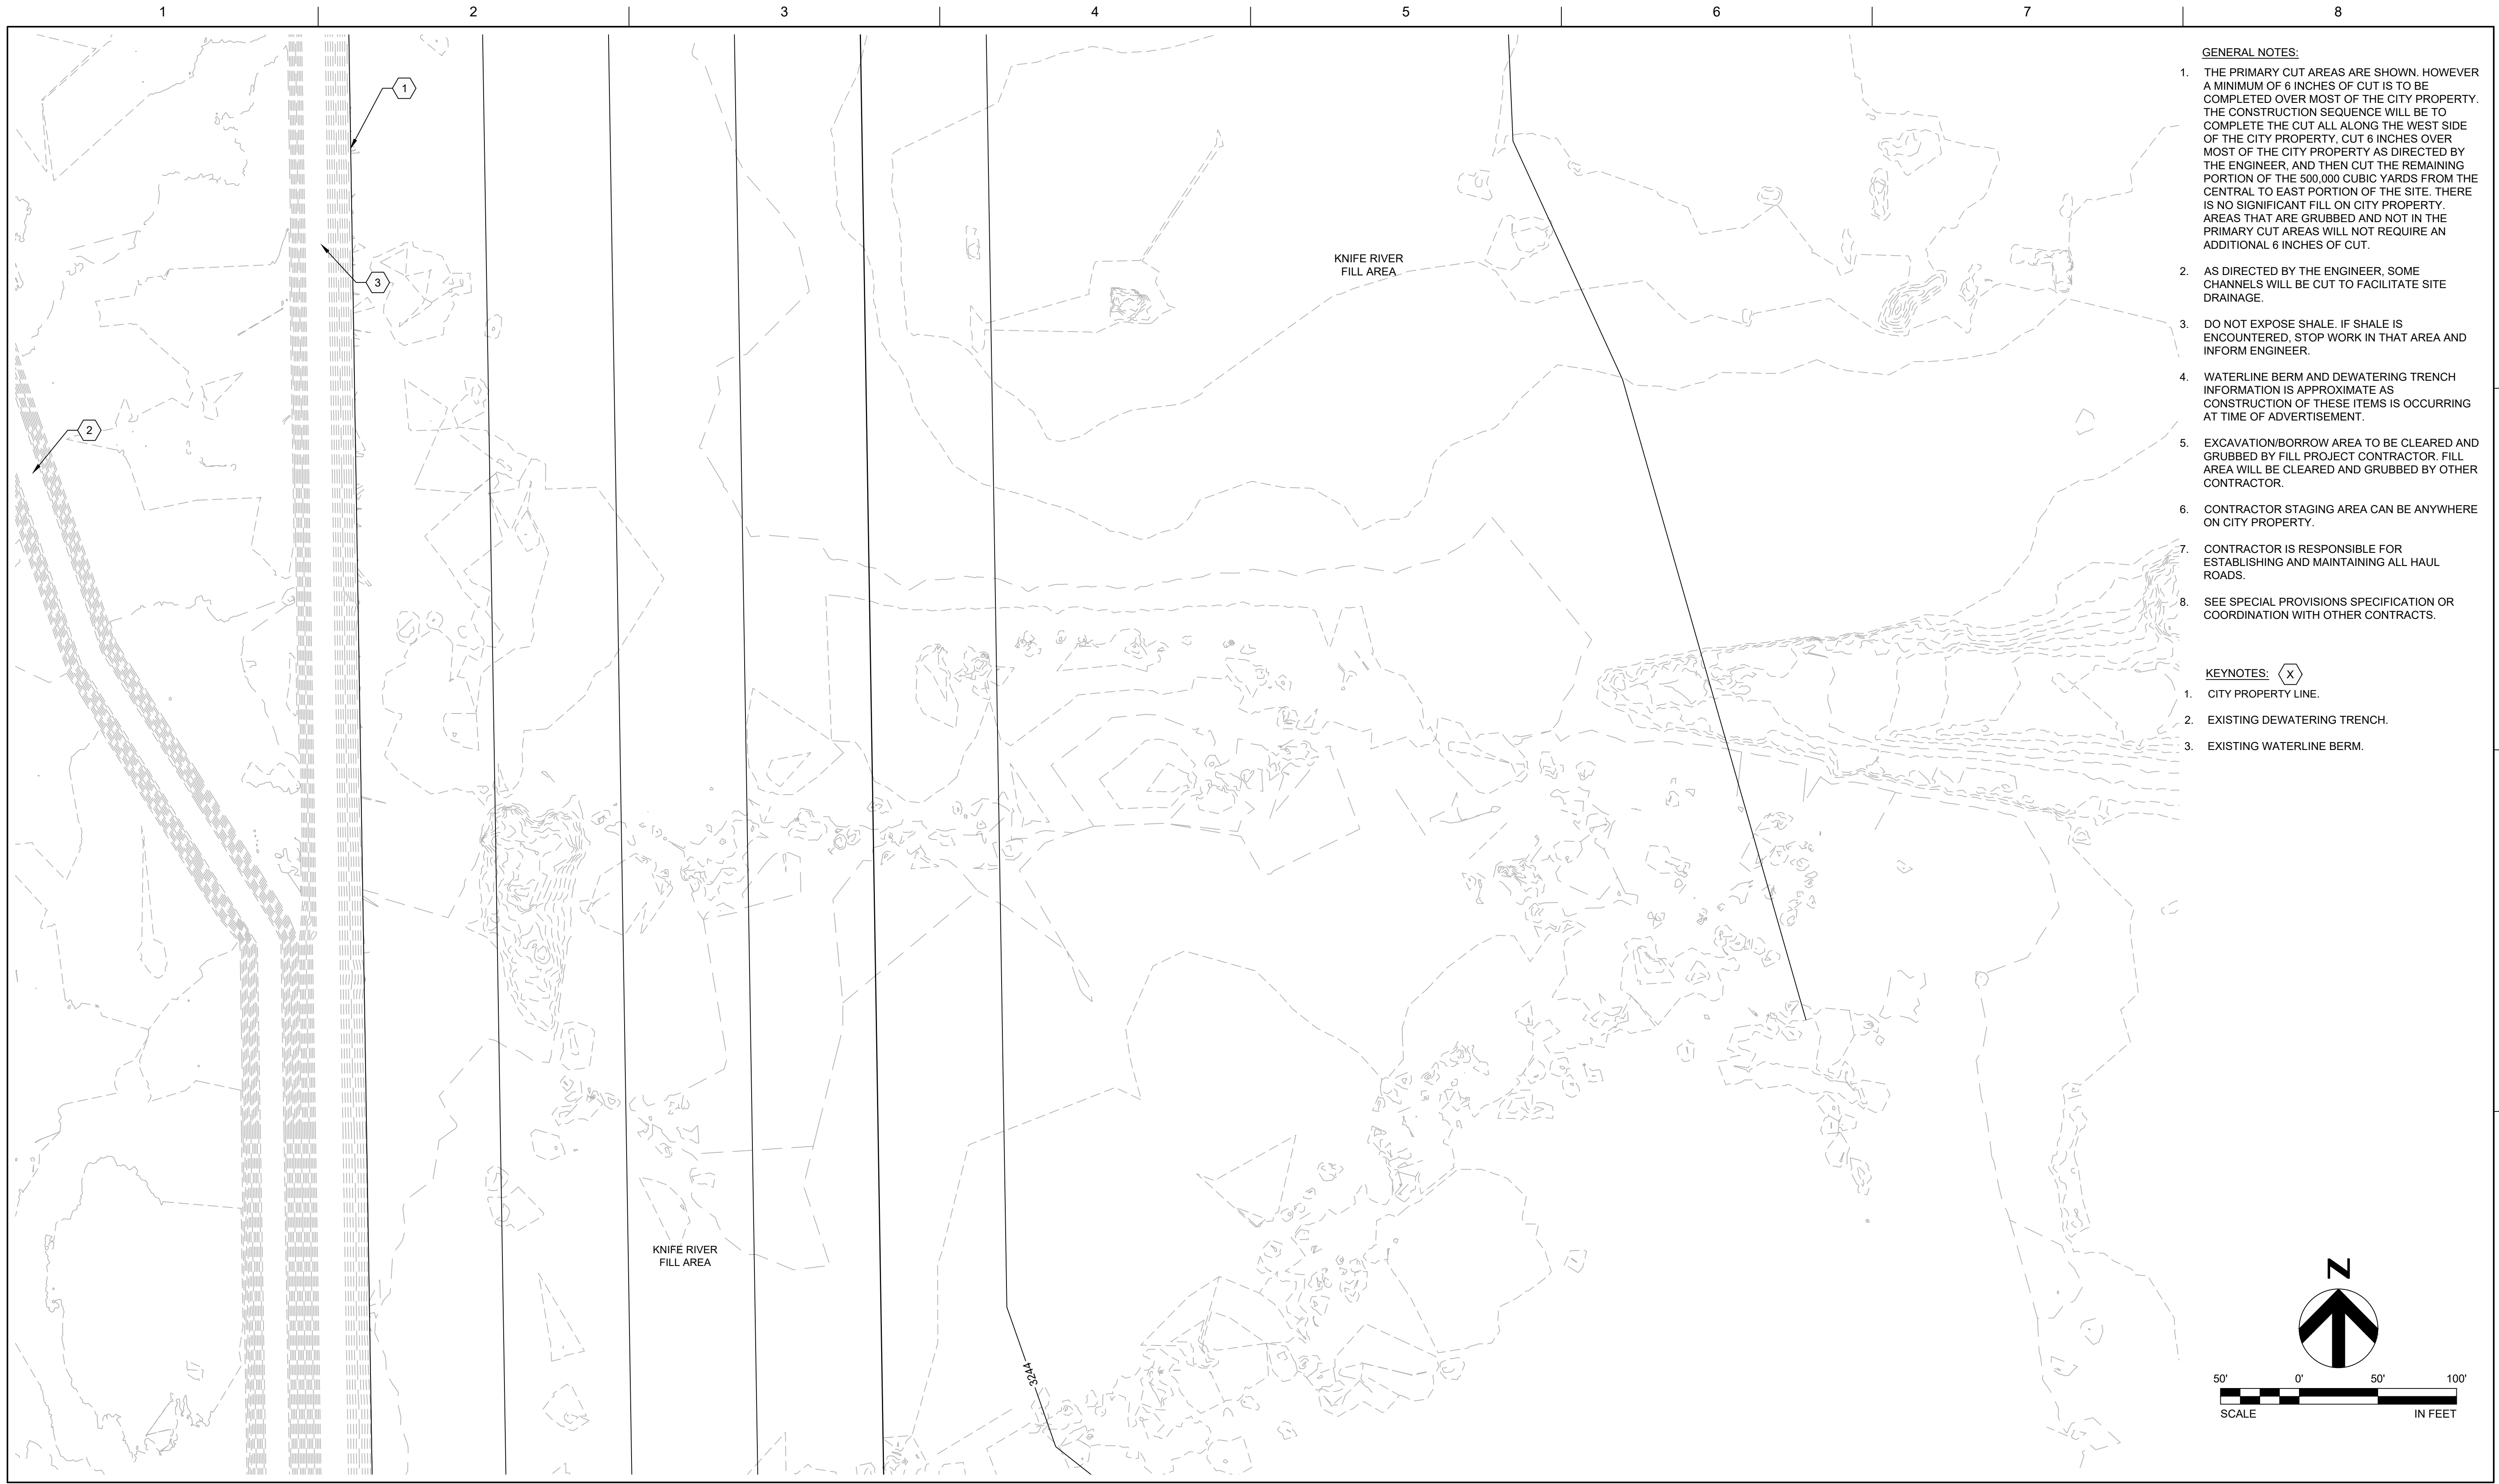


- GENERAL NOTES:**
1. THE PRIMARY CUT AREAS ARE SHOWN. HOWEVER A MINIMUM OF 6 INCHES OF CUT IS TO BE COMPLETED OVER MOST OF THE CITY PROPERTY. THE CONSTRUCTION SEQUENCE WILL BE TO COMPLETE THE CUT ALL ALONG THE WEST SIDE OF THE CITY PROPERTY, CUT 6 INCHES OVER MOST OF THE CITY PROPERTY AS DIRECTED BY THE ENGINEER, AND THEN CUT THE REMAINING PORTION OF THE 500,000 CUBIC YARDS FROM THE CENTRAL TO EAST PORTION OF THE SITE. THERE IS NO SIGNIFICANT FILL ON CITY PROPERTY. AREAS THAT ARE GRUBBED AND NOT IN THE PRIMARY CUT AREAS WILL NOT REQUIRE AN ADDITIONAL 6 INCHES OF CUT.
 2. AS DIRECTED BY THE ENGINEER, SOME CHANNELS WILL BE CUT TO FACILITATE SITE DRAINAGE.
 3. DO NOT EXPOSE SHALE. IF SHALE IS ENCOUNTERED, STOP WORK IN THAT AREA AND INFORM ENGINEER.
 4. WATERLINE BERM AND DEWATERING TRENCH INFORMATION IS APPROXIMATE AS CONSTRUCTION OF THESE ITEMS IS OCCURRING AT TIME OF ADVERTISEMENT.
 5. EXCAVATION/BORROW AREA TO BE CLEARED AND GRUBBED BY FILL PROJECT CONTRACTOR. FILL AREA WILL BE CLEARED AND GRUBBED BY OTHER CONTRACTOR.
 6. CONTRACTOR STAGING AREA CAN BE ANYWHERE ON CITY PROPERTY.
 7. CONTRACTOR IS RESPONSIBLE FOR ESTABLISHING AND MAINTAINING ALL HAUL ROADS.
 8. SEE SPECIAL PROVISIONS SPECIFICATION OR COORDINATION WITH OTHER CONTRACTS.

- KEYNOTES:** (X)
1. CITY PROPERTY LINE.
 2. EXISTING DEWATERING TRENCH.
 3. EXISTING WATERLINE BERM.

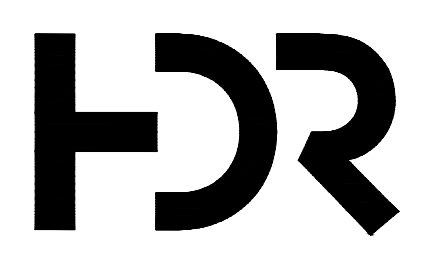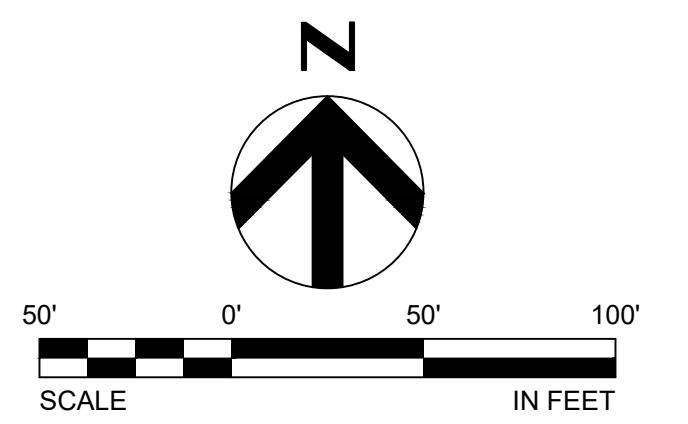


ISSUE	DATE	DESCRIPTION
1	APRIL 2025	ADDENDUM #1
	MARCH 2025	ISSUE FOR BID

PROJECT MANAGER	C. HABBEN
CIVIL	C. HABBEN
PROJECT NUMBER	10126753

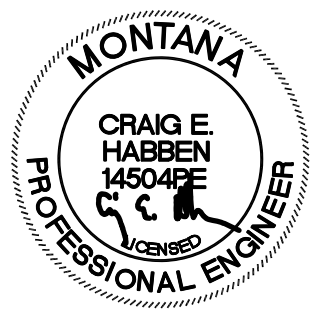

West End Water Facility
 City of Billings, MT
 W.O. 19-12
**RESERVOIR
 FILL MATERIAL DELIVERY**

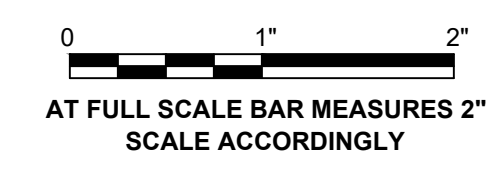

CIVIL
ENLARGED PLAN 5A

SHEET NAME
 00C006A.dwg

SHEET NUMBER
00C006A