




FIRST FLOOR SECURED AREA TEST FIT

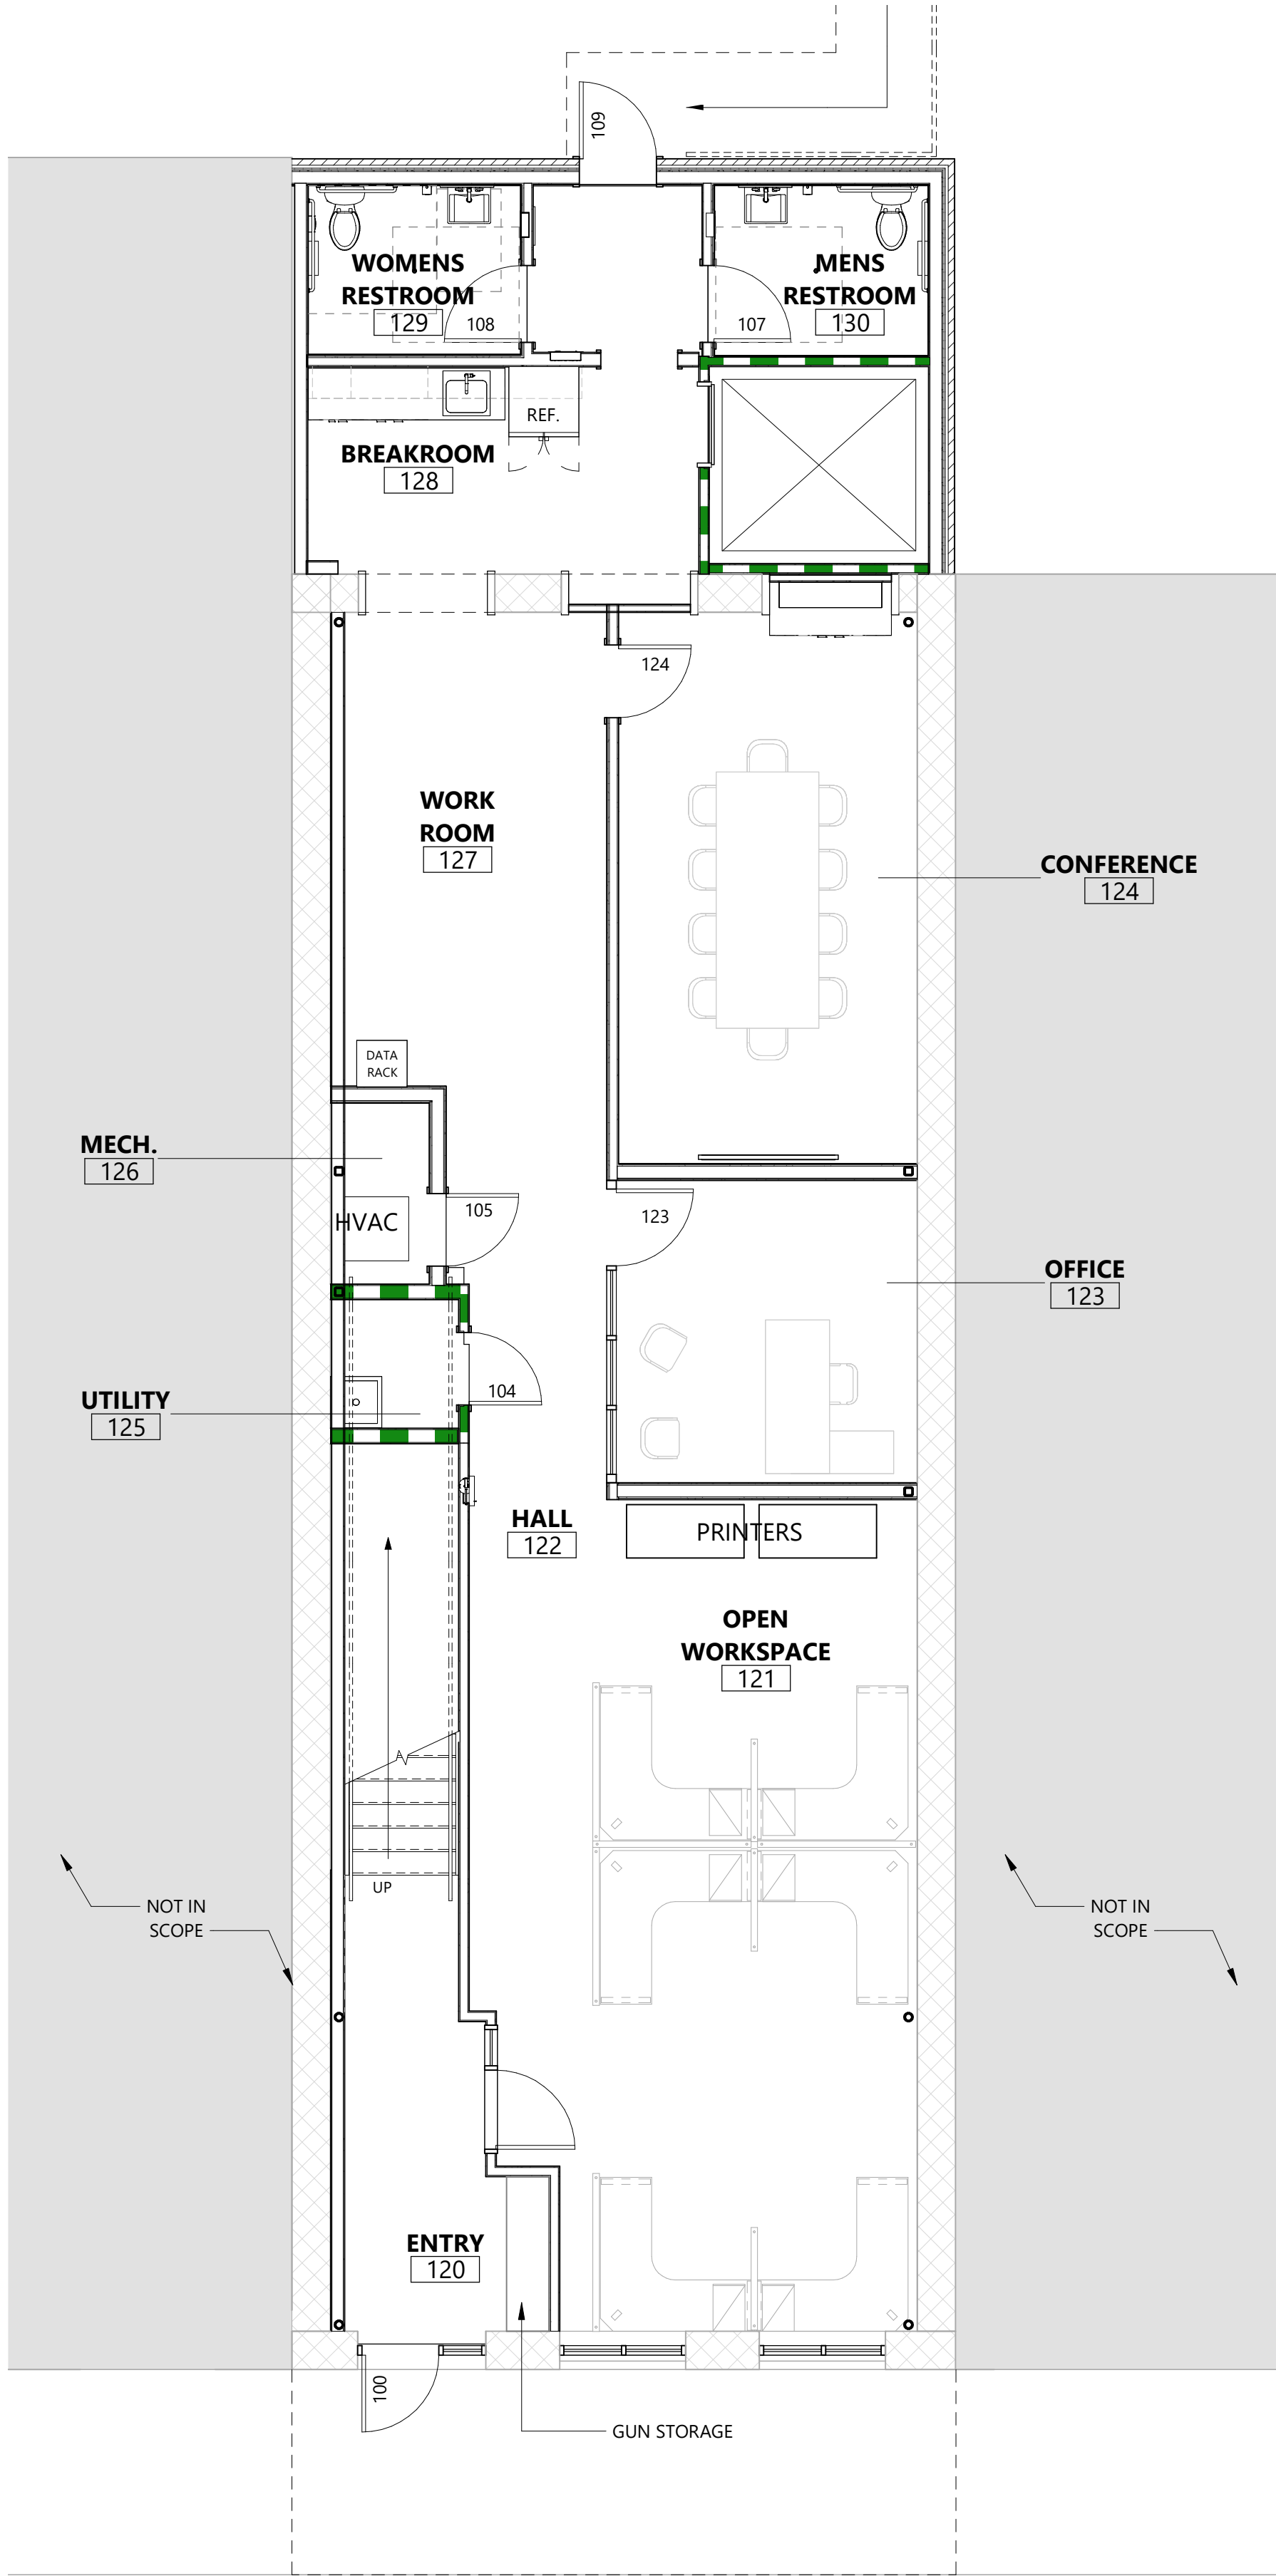

1 FLOOR PLAN - OPTION 1
SCALE: 3/16" = 1'-0"

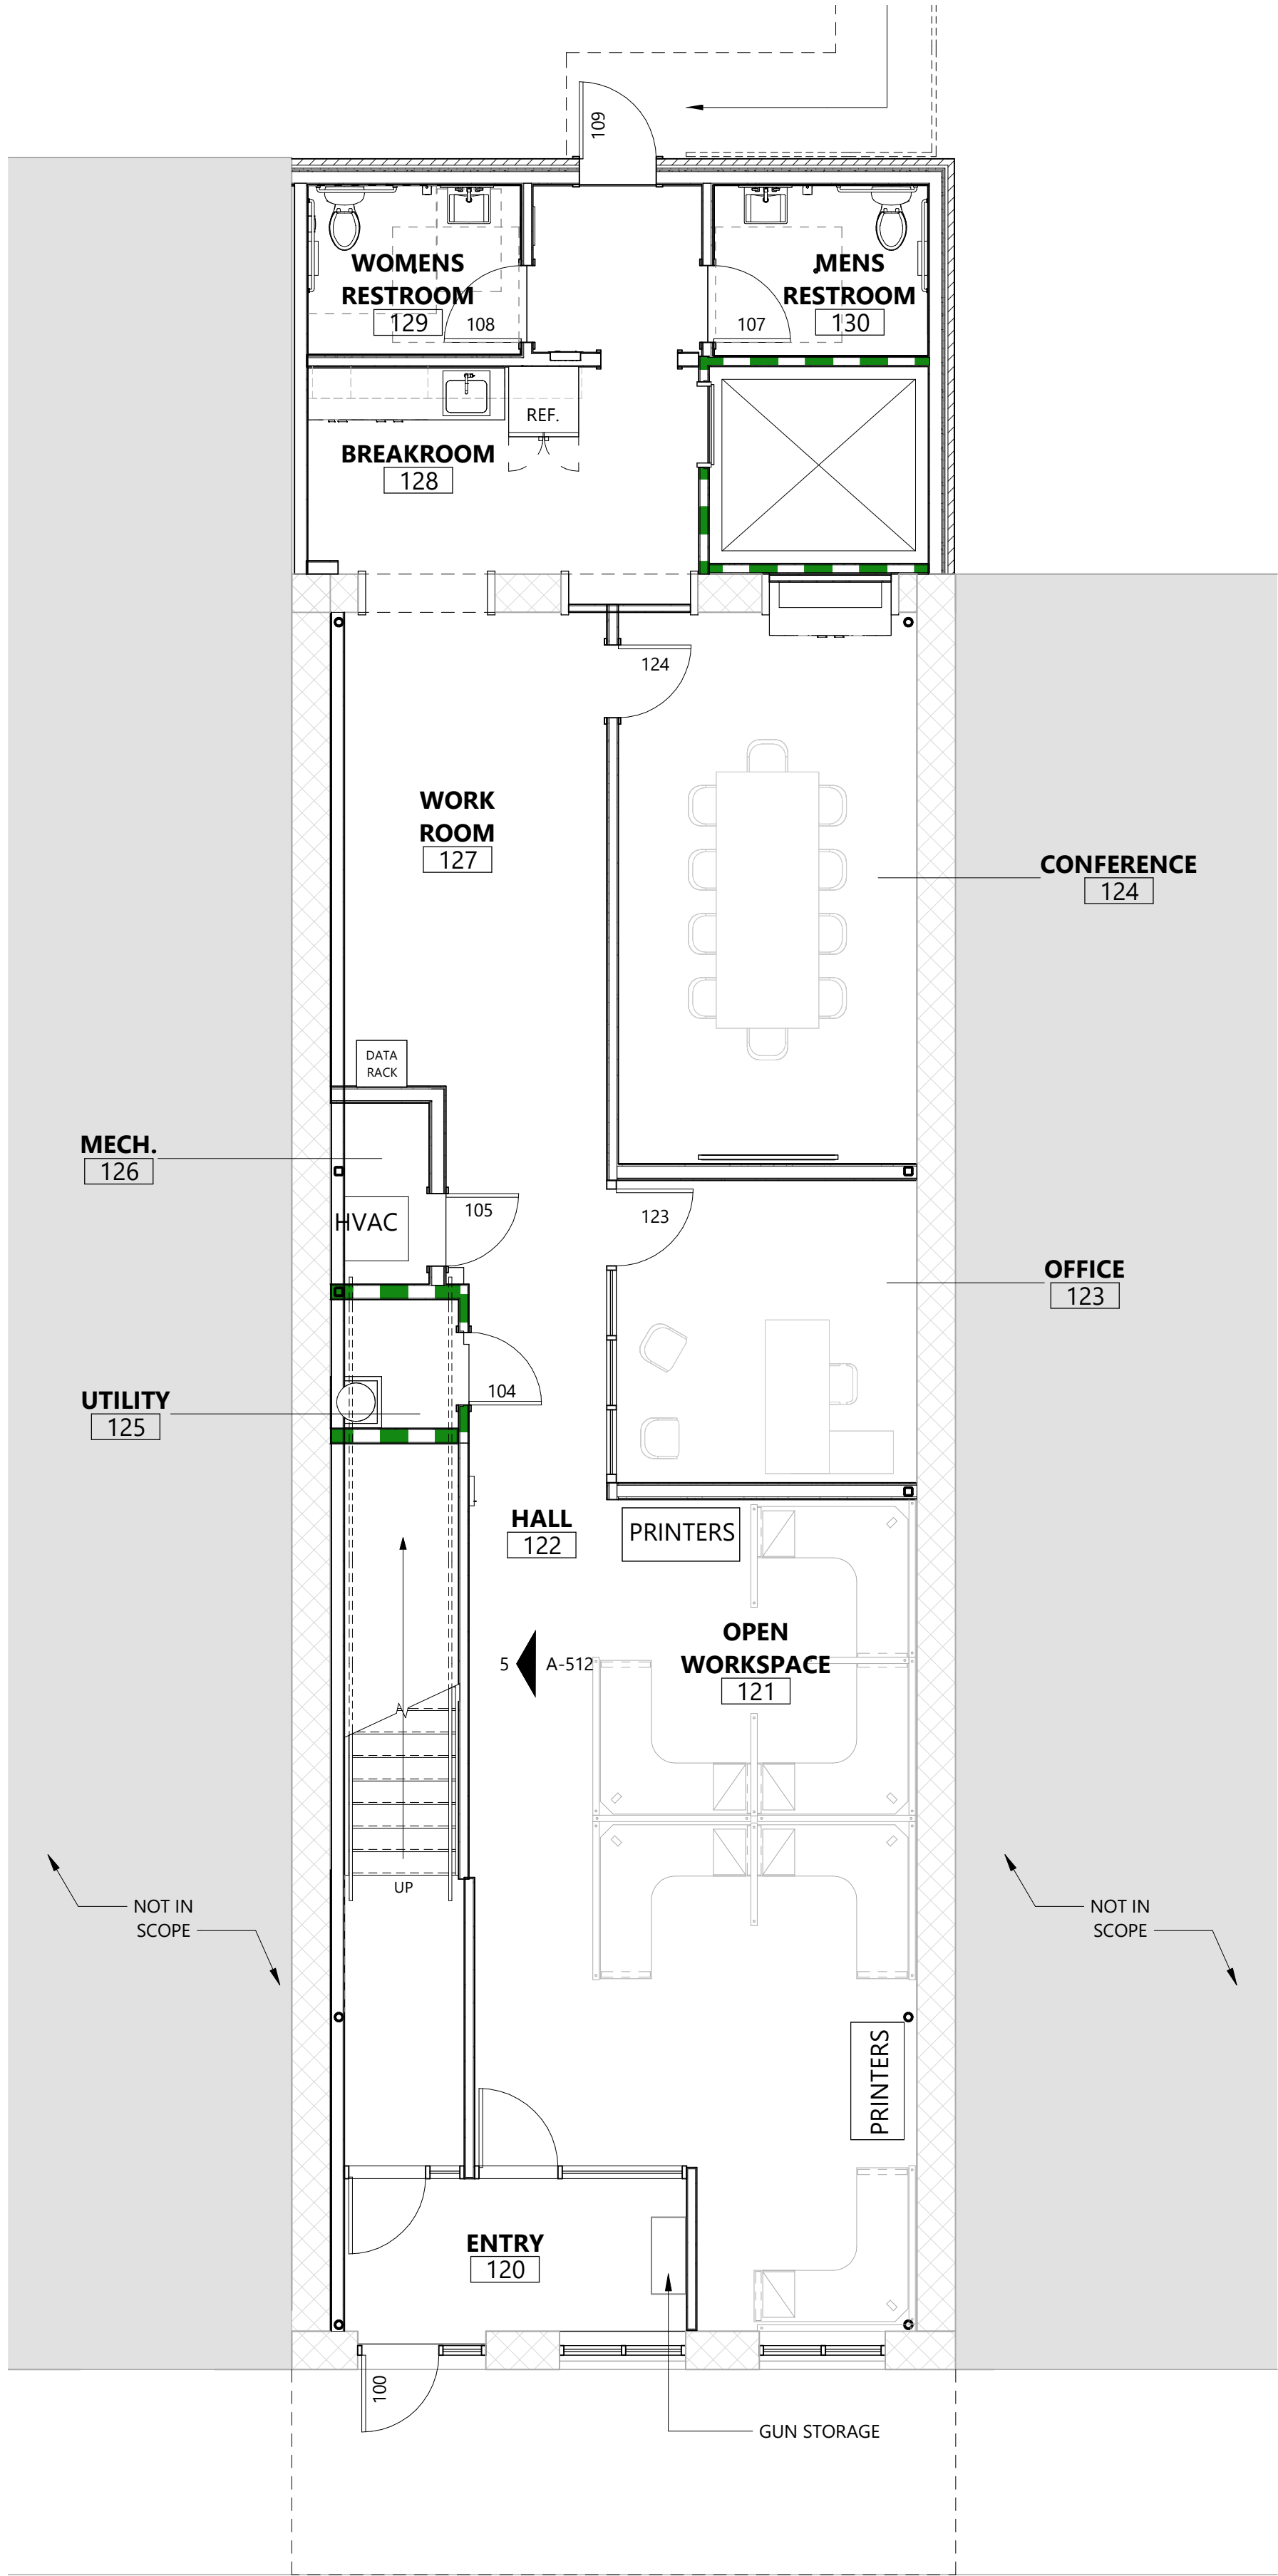

2 FLOOR PLAN - OPTION 2
SCALE: 3/16" = 1'-0"

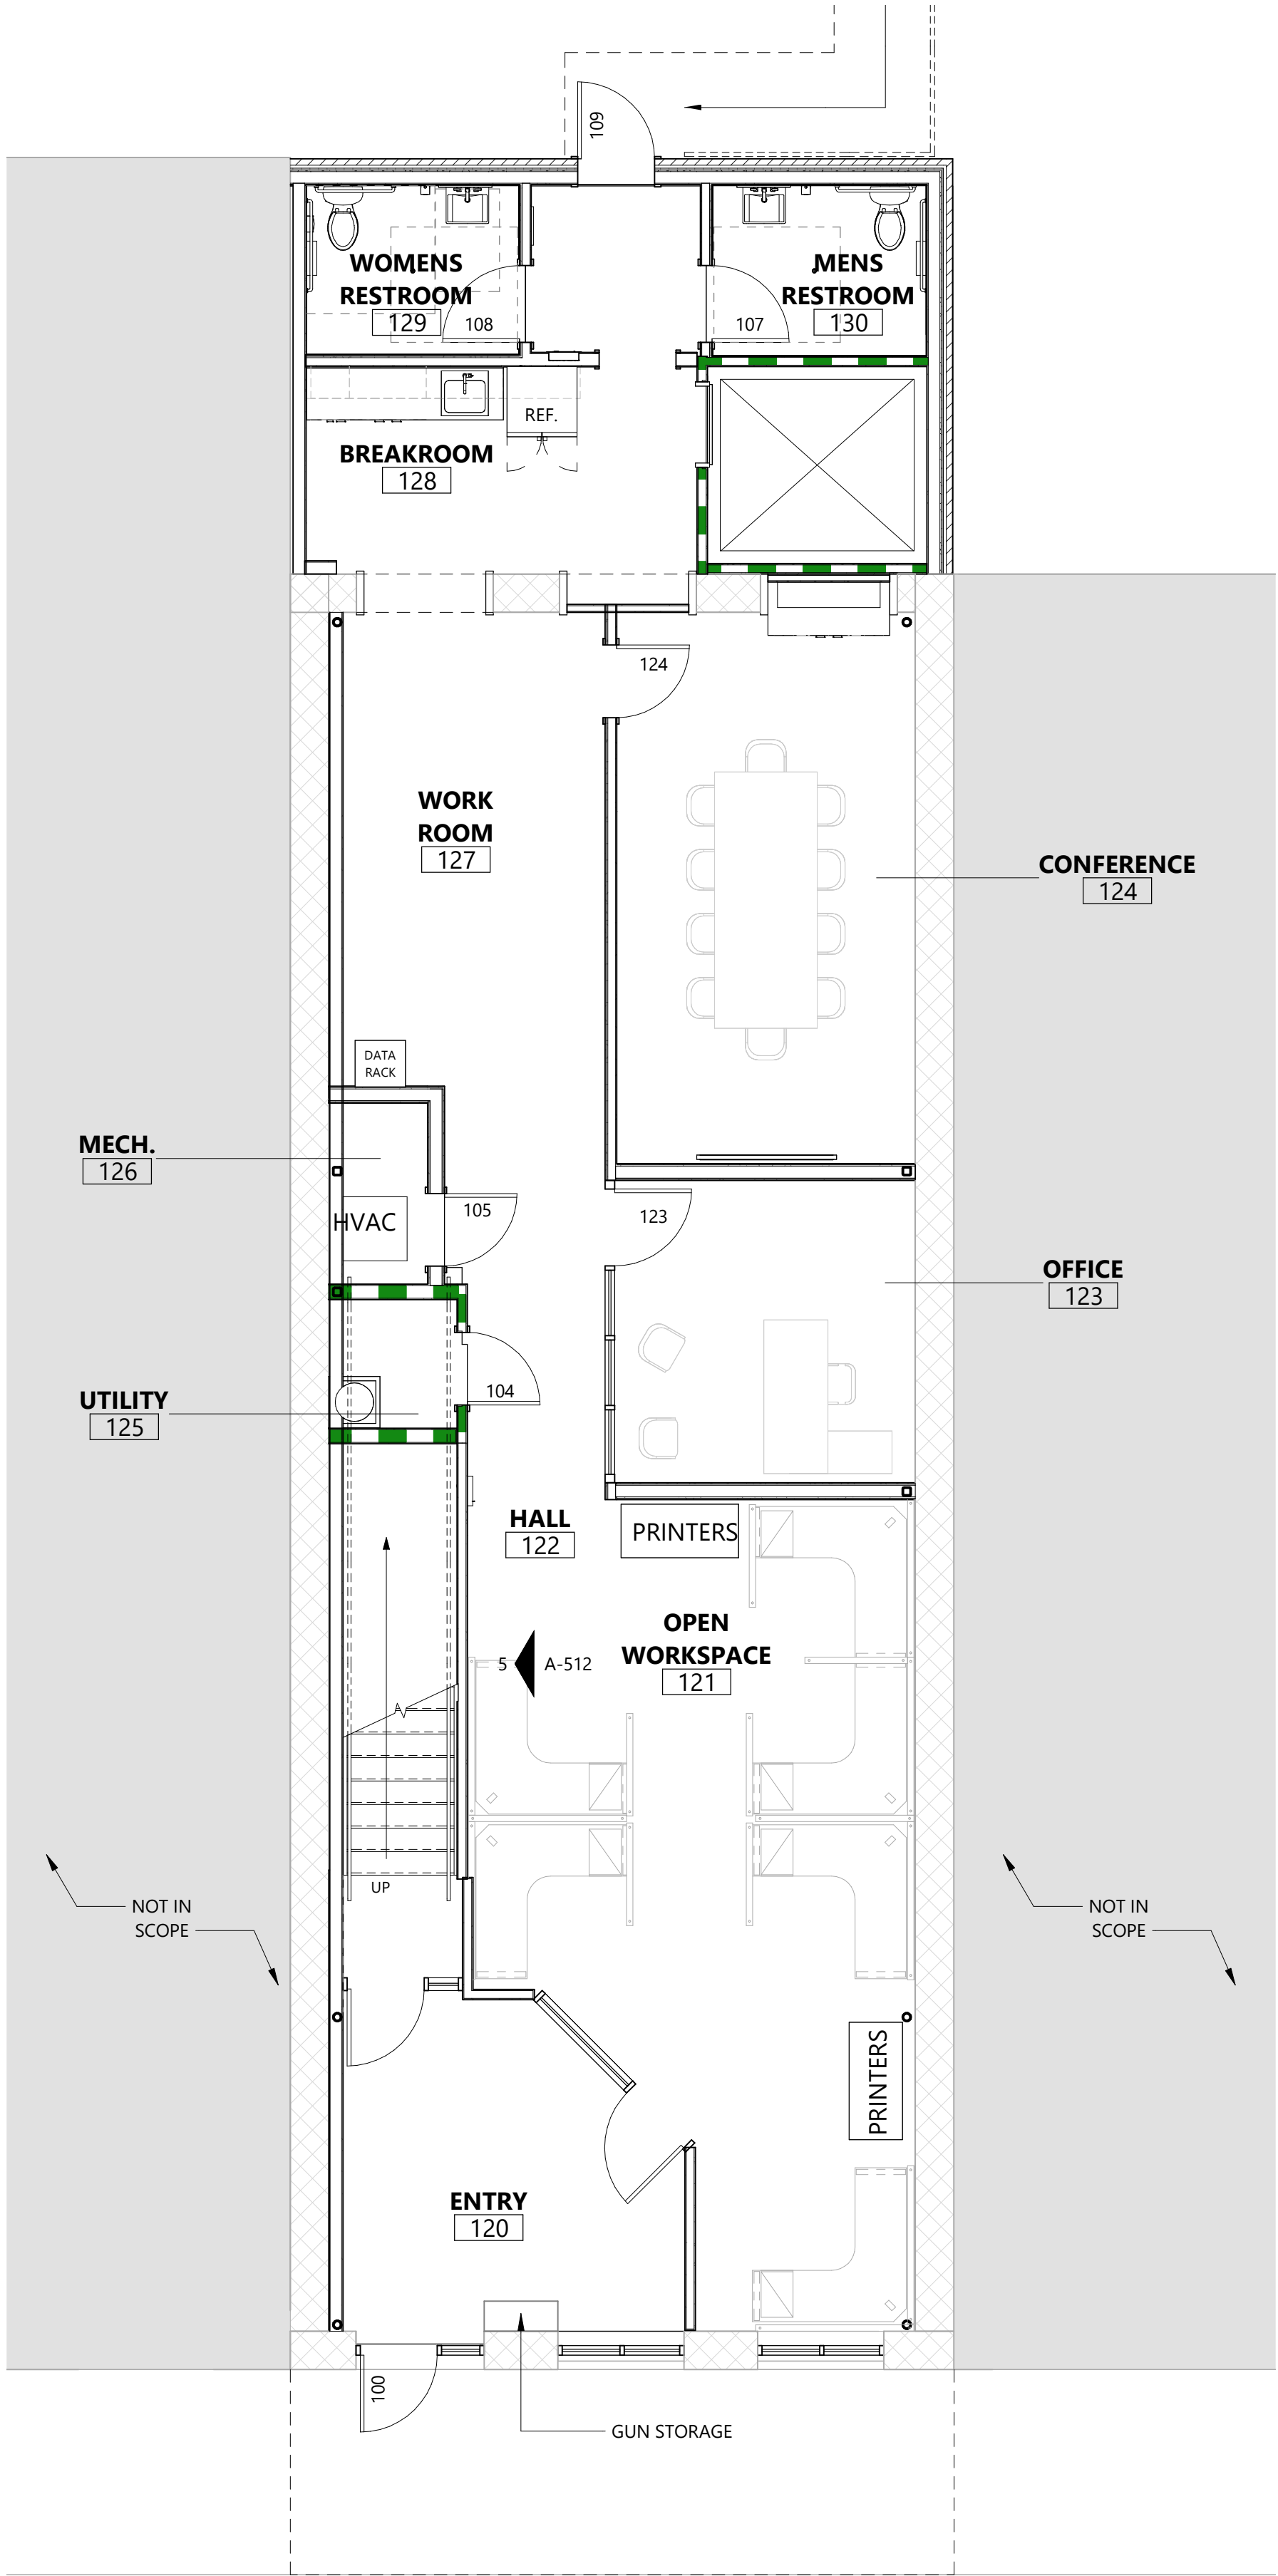

3 FLOOR PLAN - OPTION 3
SCALE: 3/16" = 1'-0"

