

(877) 268-3553



Building Quotation

281

Steel Building Systems & Components

Salesperson: **Chris Neal**

Date: **3/7/2019**

Quote #: **BurnetCoJail**

Submittals

- ☐ Mueller Supplied Components Designed to meet TX Windstorm Criteria
- ☐ See Additional Architectural Drawings
- ☐ Request for Pre-Express
- ☐ Request for Pre-Approved Custom

Customer Data

Customer: **Matthew Kimbler Burnet County She**
Cust. No: _____
Mail Address: **Client Address 1**
City, State, Zip: **Burnet,tx 78611**
Contact: **Contact**
Day Phone: **512-715-8600**
Home Phone: **-x222**
Cell Phone: **-**
Fax: **-**
Email: **mkimbler@burnetsheriff.com**

End User: _____
Name: _____
Jobsite Address: _____
City, State, Zip: **Burnet,TX 78611**
County: **Burnet**
General Contr: _____
Address: _____
City, State, Zip: _____
Customer Type: **Retail**

Building Details

Building Type: ☒ RF ☐ SS ☐ LT
Width: **50.000'** Peak Offset: **25.000'**
Length: **100.000'**
Sidewall Bay Spacing **4 @ 25.0000'**

	Eave Ht	Roof Slope	Girt Type
Front Side:	15.000'	2.000 in 12	Flush
Back Side:	15.000'	2.000 in 12	Flush

Frame ID	Frame Type*	Col Type*	Rafter Type*	Frame Line	# Int Col's
1	Rigid Frame	Wide-Flange	Wide-Flange	1 5	2
2	Rigid Frame	Tapered	Tapered	2 3	-
3	Rigid Frame	Wide-Flange	Wide-Flange	4	2

* May change due to engineering requirements

Building Code (Provided by customer): Building Loads:

Design Code: **IBC'12**
Closed/Open: **P**
Exposure: **C**
Importance - Wind: **1.00**
Site Class: **D**
Importance - Seismic: **1.00**
Seismic Coefficient: **0.09**
Importance - Snow: **1.00**

Dead Load: **2.50 psf**
Live Load: **20.00 psf**
Load Reduction: **Yes**
Ground Snow: **5.00 psf**
Collateral: **0.00 psf**
Wind Load: **115.00 mph**

Other Loads:

Crane Load? ☐ Yes ☒ No
Floor Load? ☐ Yes ☒ No
Parapet / Mansard? ☐ Yes ☒ No
(Attach Separate Data Sheet)

Stepped elevations or structures within 20 feet? ☐ Yes ☒ No

Building Use Classification: **Standard Building**
Description of building use: **storage**

Frame Coating

Main Columns & Rafters

- ☒ Red oxide
- ☐ Hot-Dipped Galv'd

Purlins, Girts, Eave Struts

- ☒ Red oxide
- ☐ Pre-Galvanized
- ☐ Hot-Dipped Galv'd

Door Framing

- ☒ Red oxide
- ☐ Pre-Galvanized
- ☐ Hot-Dipped Galv'd

Base Angle

- ☒ Red oxide
- ☐ Pre-Galvanized
- ☐ Hot-Dipped Galv'd

Fasteners

Roof		Walls		Soffit	
Panel:	TEK1.25	Panel:	TEK1.25	Panel:	--
Lap:	LAPTEK	Lap:	LAPTEK	Lap:	--
Type:	Painted	Type:	Painted	Type:	--

Ridge Covering

- Peak Sheets
- Ridge Roll

Eave Condition

- | | |
|-----------------------|-----------------------|
| Front Sidewall | Back Sidewall |
| ○ Gutter & Downspouts | ○ Gutter & Downspouts |
| ● Eave Trim | ● Eave Trim |

Accessories

All accessories need to be applied to the base price as shown on the pricing page.

	<u>Item Description</u>	<u>Quantity</u>	<u>Price</u>		
Alt 1:	Wd: Standard Lockset (b2635sskd)	1	included	Accept	Decline
Alt 2:	Drive Pin 1/4 X 1 1/	100	included	Accept	Decline
Alt 3:	Wd: 3x7 Door Wht W/lks Cutout	1	included	Accept	Decline
Alt 4:	Wd: 8 1/4 In X 3x7 Wht Frame Kit W/ Hinges & Threshold	1	included	Accept	Decline
Alt 5:	Mue Rud - 8 X 8 C250 White	1	included	Accept	Decline
Alt 6:	Mue Rud - 10 X 10 C250 White	1	included	Accept	Decline
Alt 6:	<u>4@12' skylight</u>	1	included	Accept	Decline
			included		

Estimated Weight of Building: **28,500 lbs.**

(Subject to change after the building is Engineered and Detailed)

Special Requirements:

Notes: Anchor Bolts are not included with this Quotation.


Estimated Base Building Price: \$38,946.80


(FOB Ballinger TX, Accessories, Options, and Taxes not included)

Accessories	included
Estimated Delivery Charge to Destination	\$550.00
Total without Tax	\$39,496.80
Estimated Tax (0.00%)	\$0.00
Estimated Total with Delivery and Tax *	\$39,496.80
DISCOUNT	-\$4,522.80
Estimated Balance Due per Terms & Agreement	\$34,974.00

* Including tax if applicable



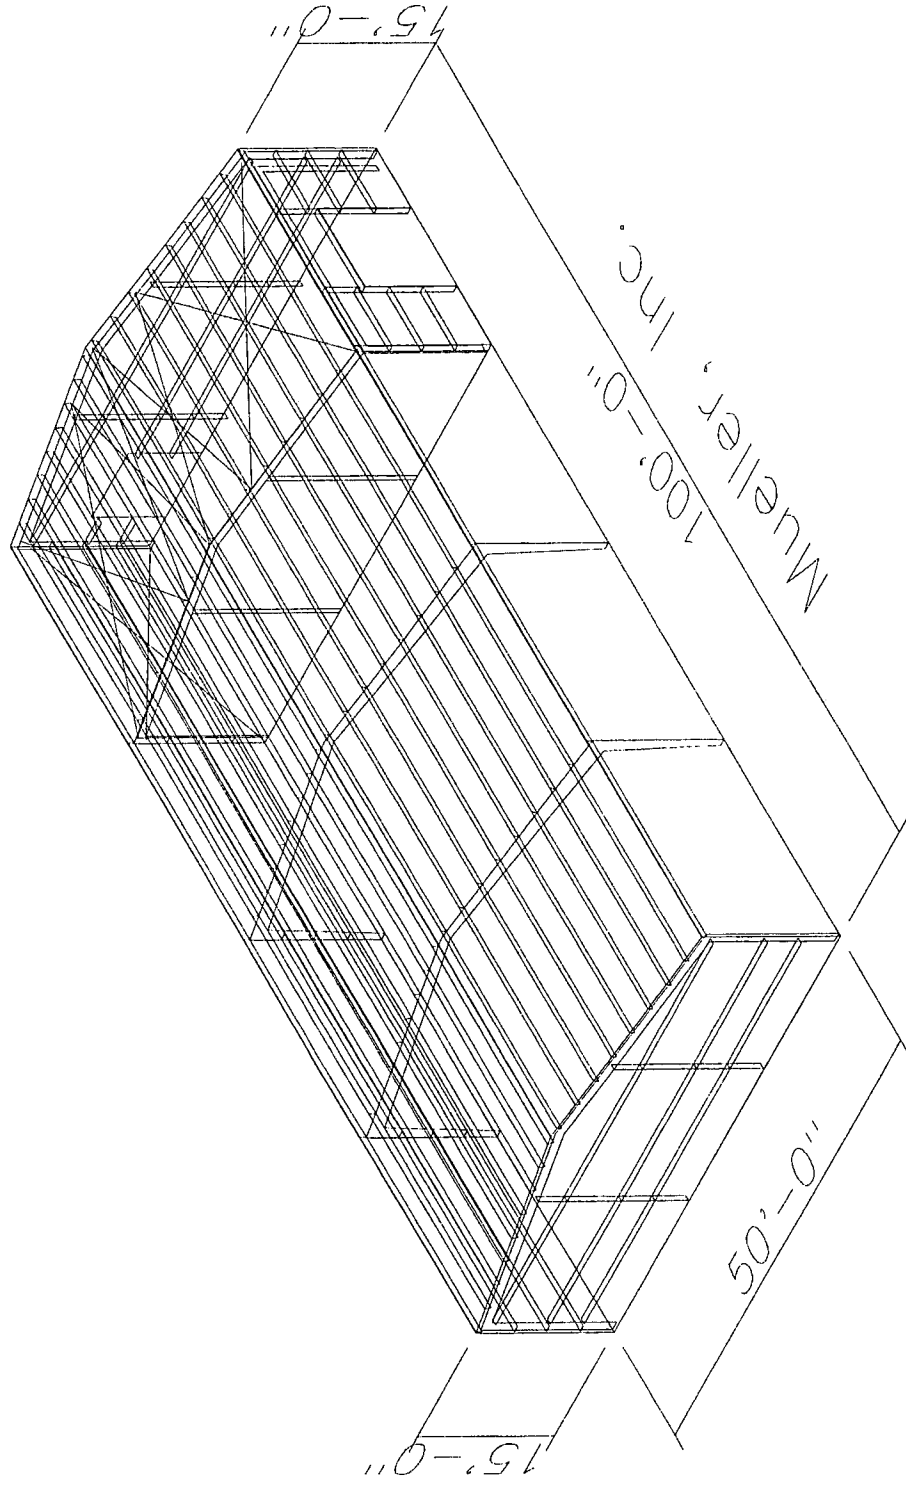

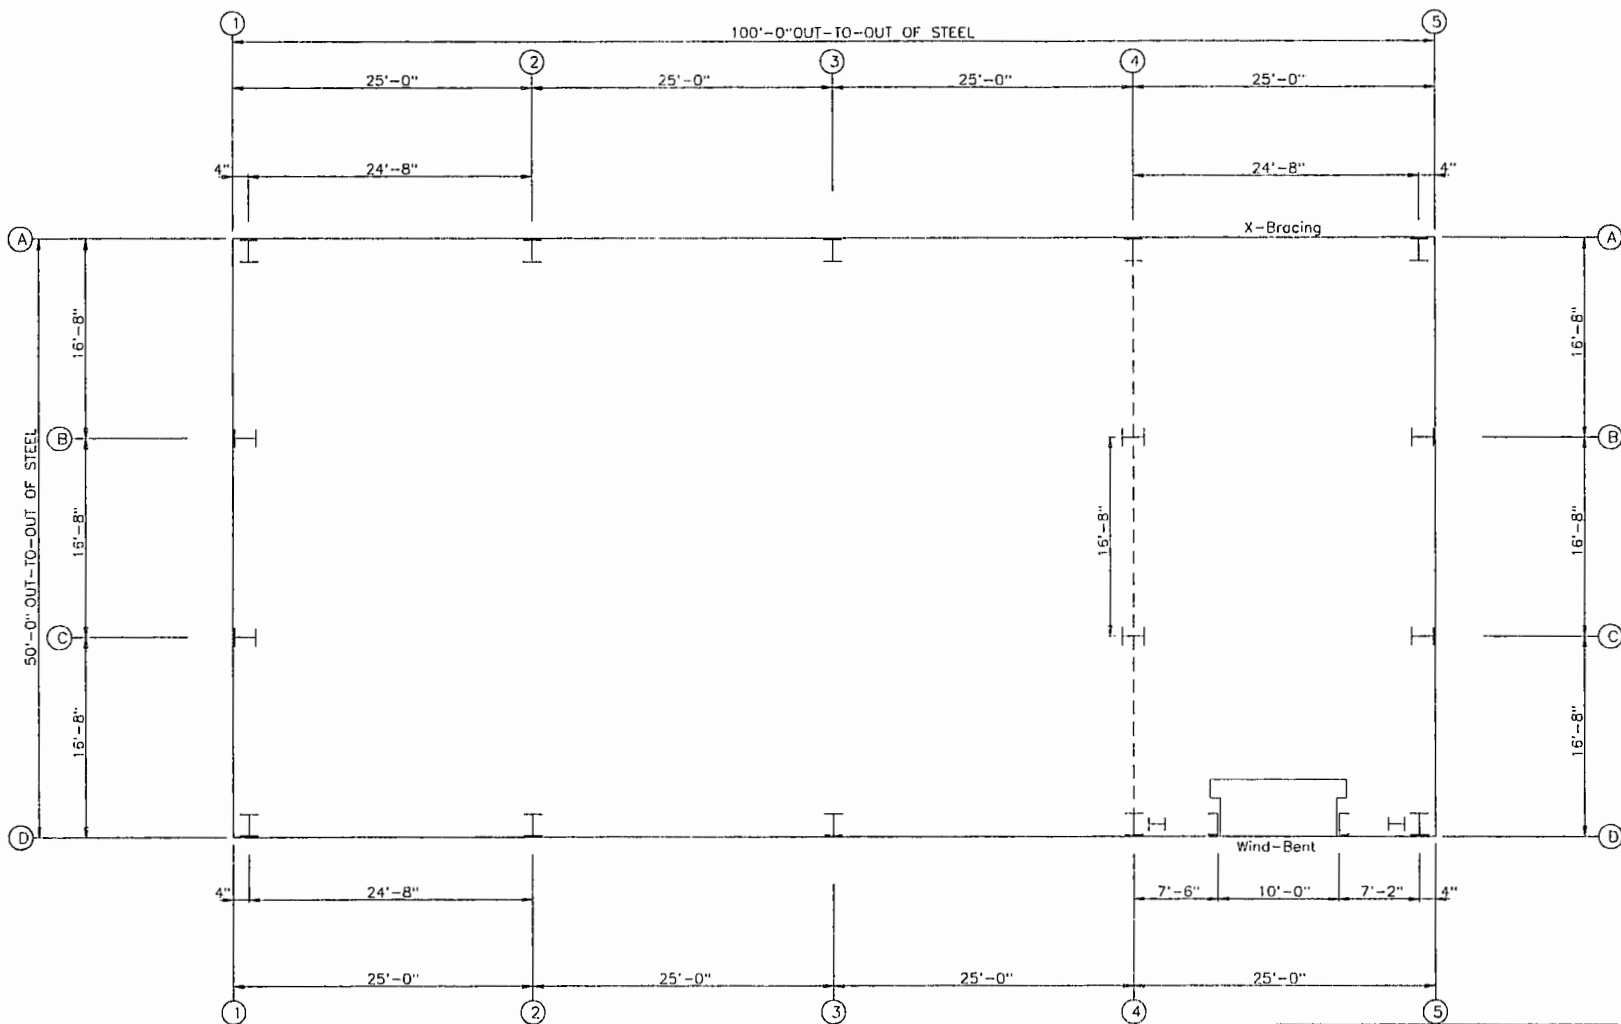

FLOOR PLAN
 - - - - Partition Wall (See KeyDwg)

Preliminary
 Not for Construction

MUELLER, INC. STEEL BUILDING SYSTEMS & COMPONENTS 1913 Hutchins Ave. Bollinger, TX 76821 (800) 527-1087 (325) 365-8103 (Fax)		
DESCRIPTION FLOOR PLAN #File		
SIZE 50'-0" x 100'-0" x 15'-0"		ROOF SLOPE 2:0-12
CUSTOMER Matthew Kimbler Burnet County Sheriff Of		
LOCATION Burnet, TX 78611		
DRN BY Detailer	DTD BY 3/ 7/19	SCALE NONE
SALESMAN Chris Neal	JOB NO. BurnetCoJail	SHEET NO. 0000000
		REV. 0R