





FIRST FLOOR SECURED AREA TEST FIT

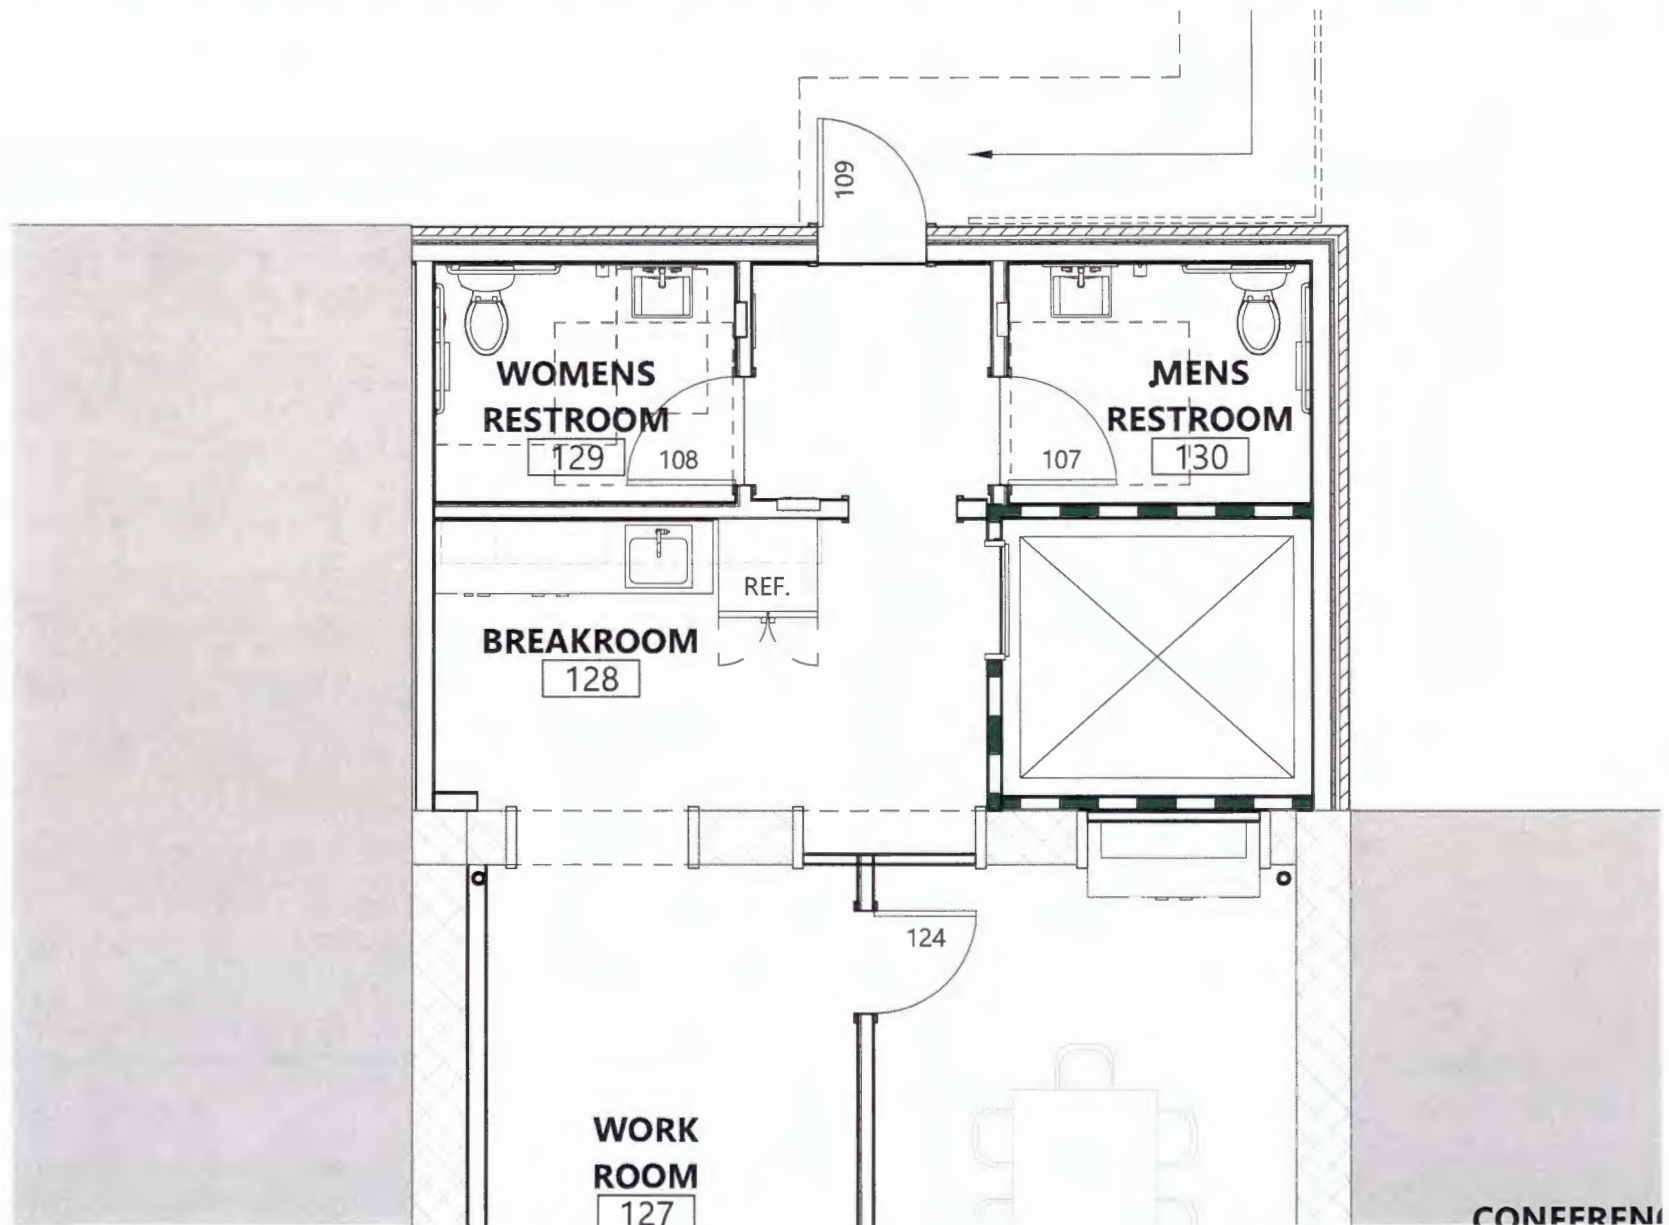


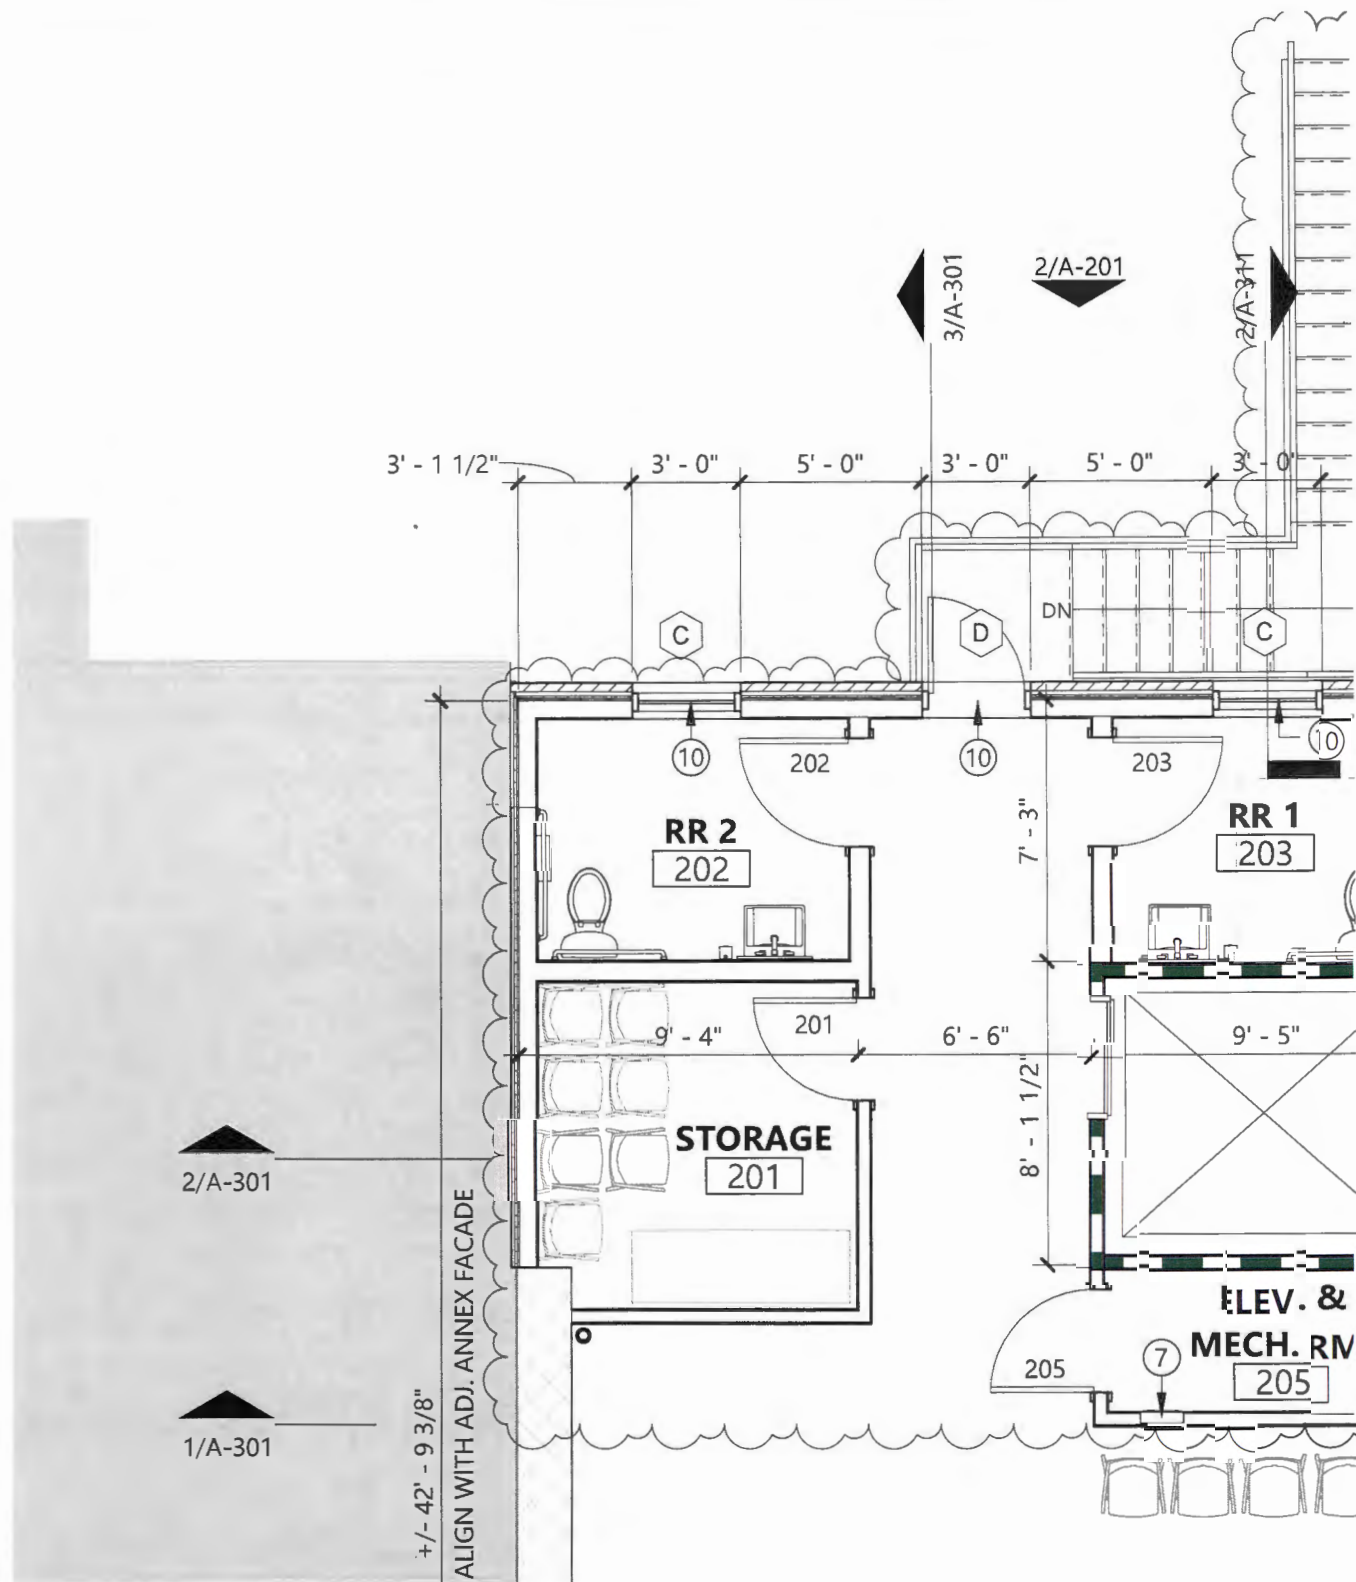


MATCH ADJACENT
BUILDING STAIR DESIGN.
NEW EGRESS STAIR DESIGN
TO BE FINALIZED.

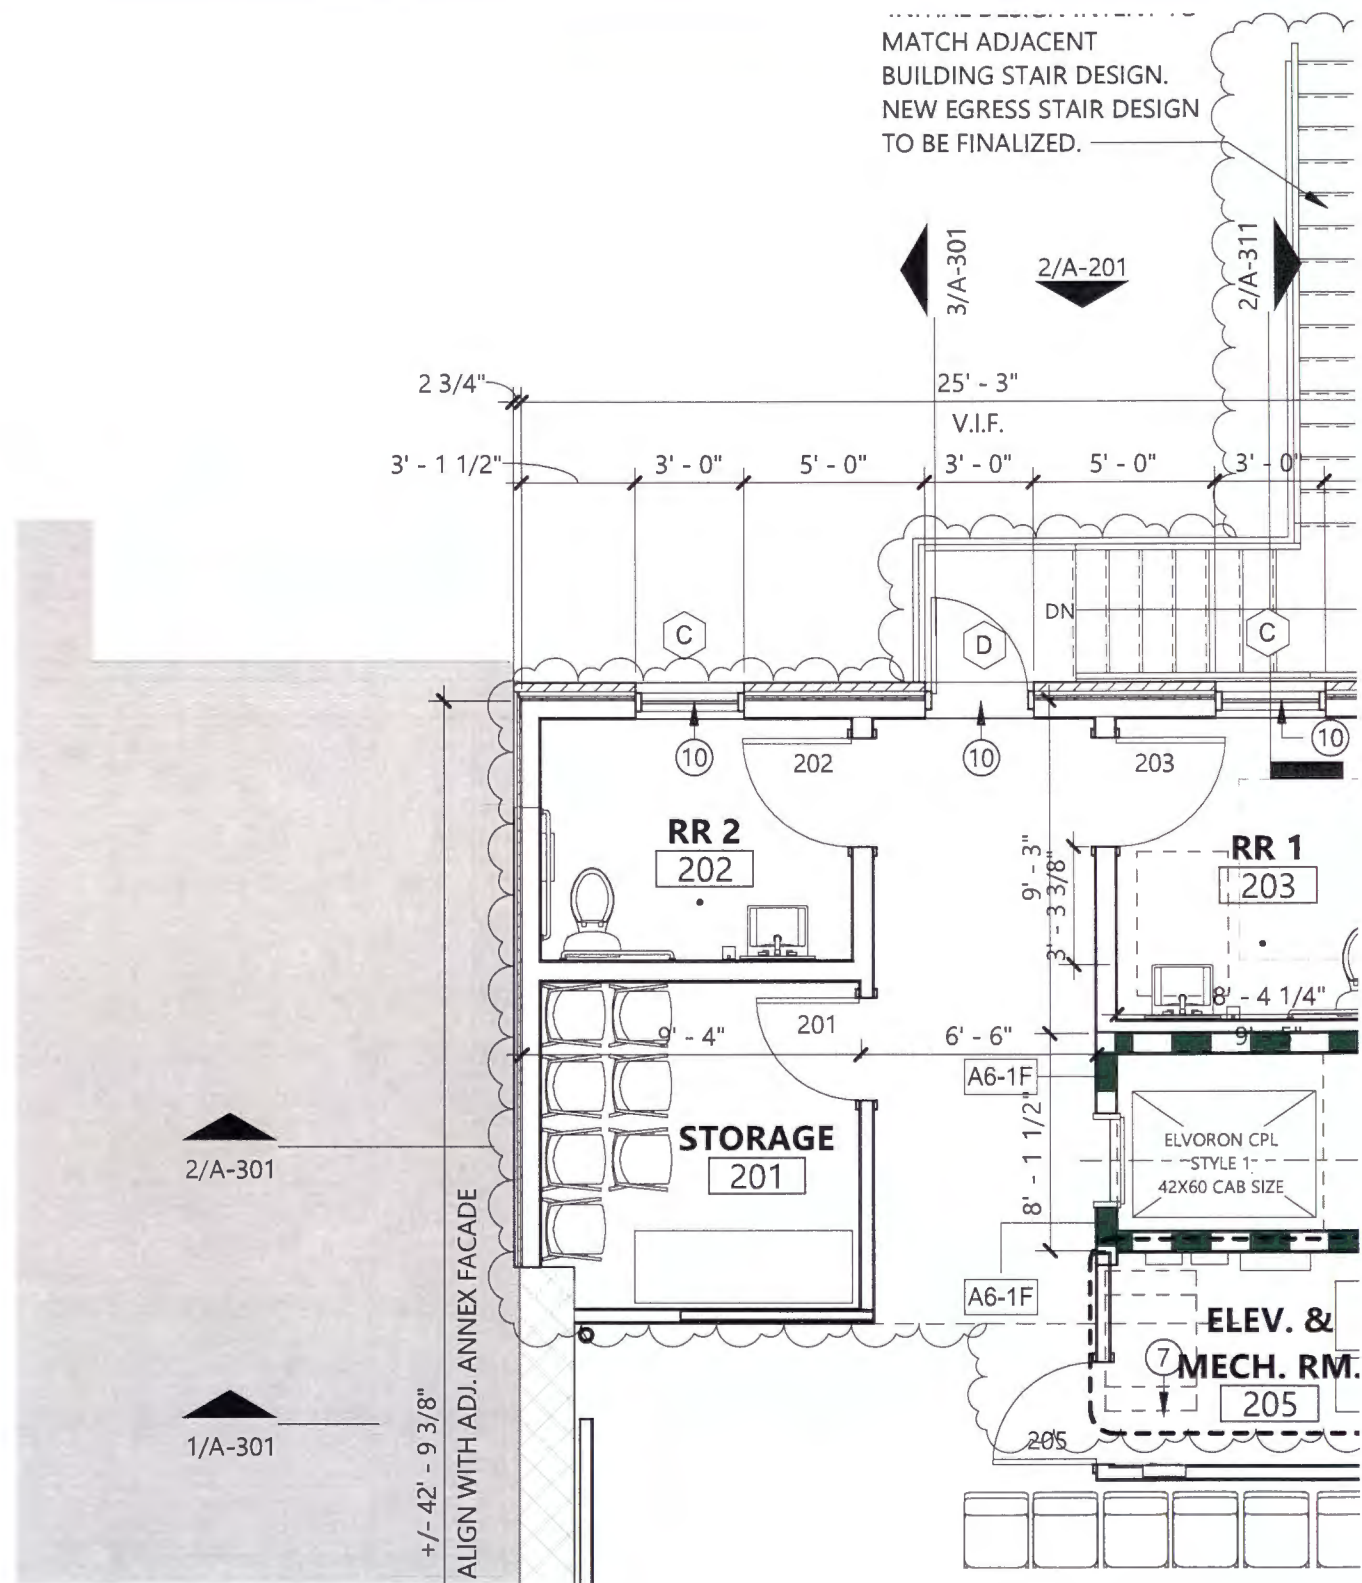


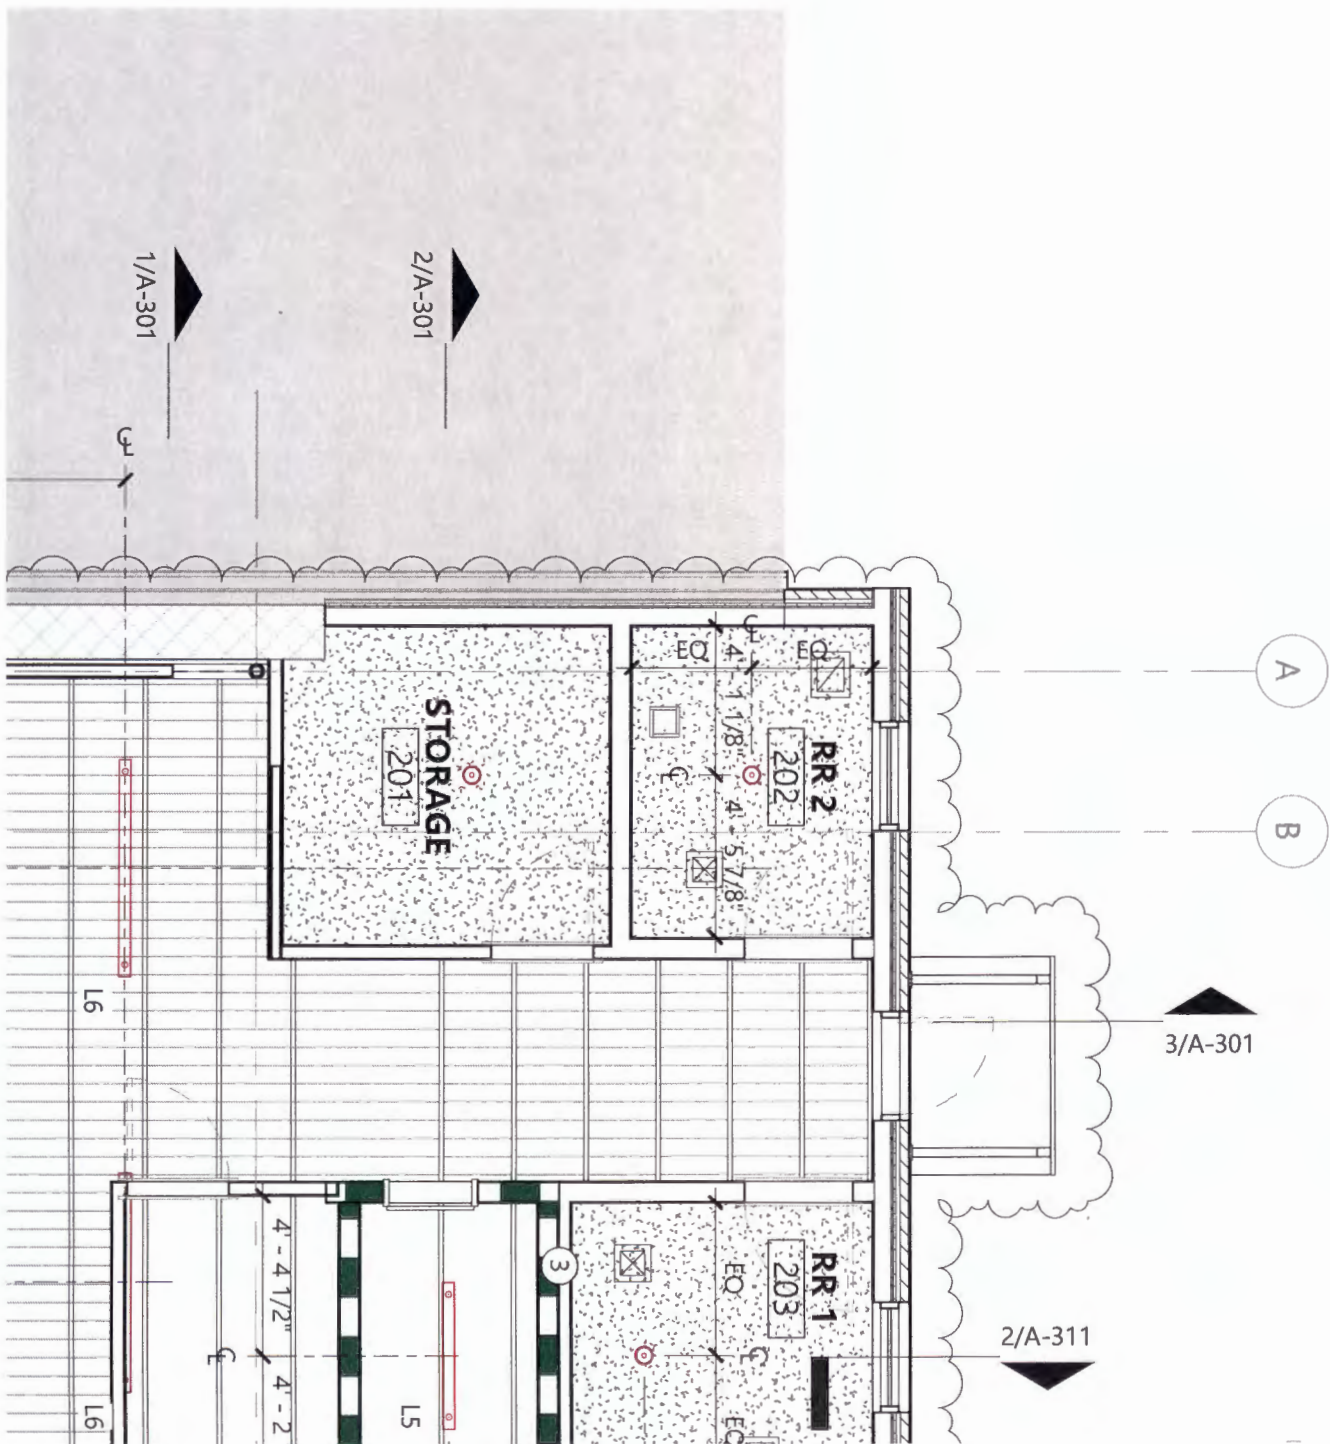

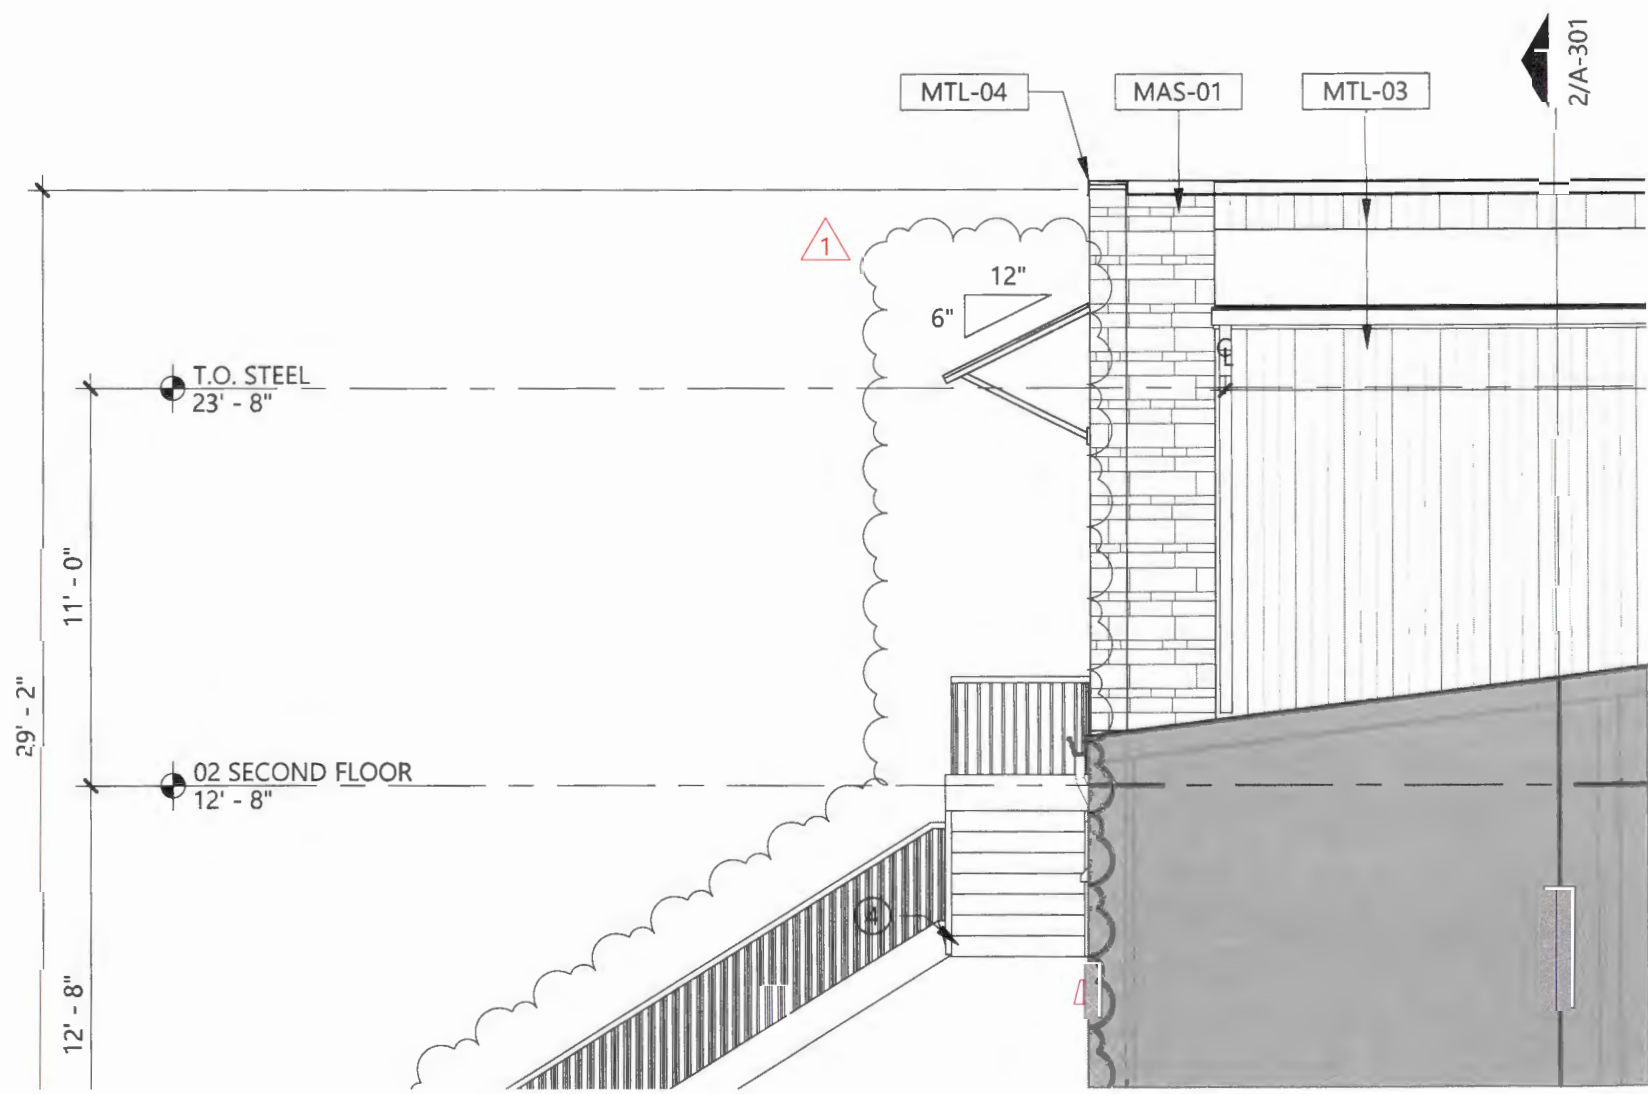


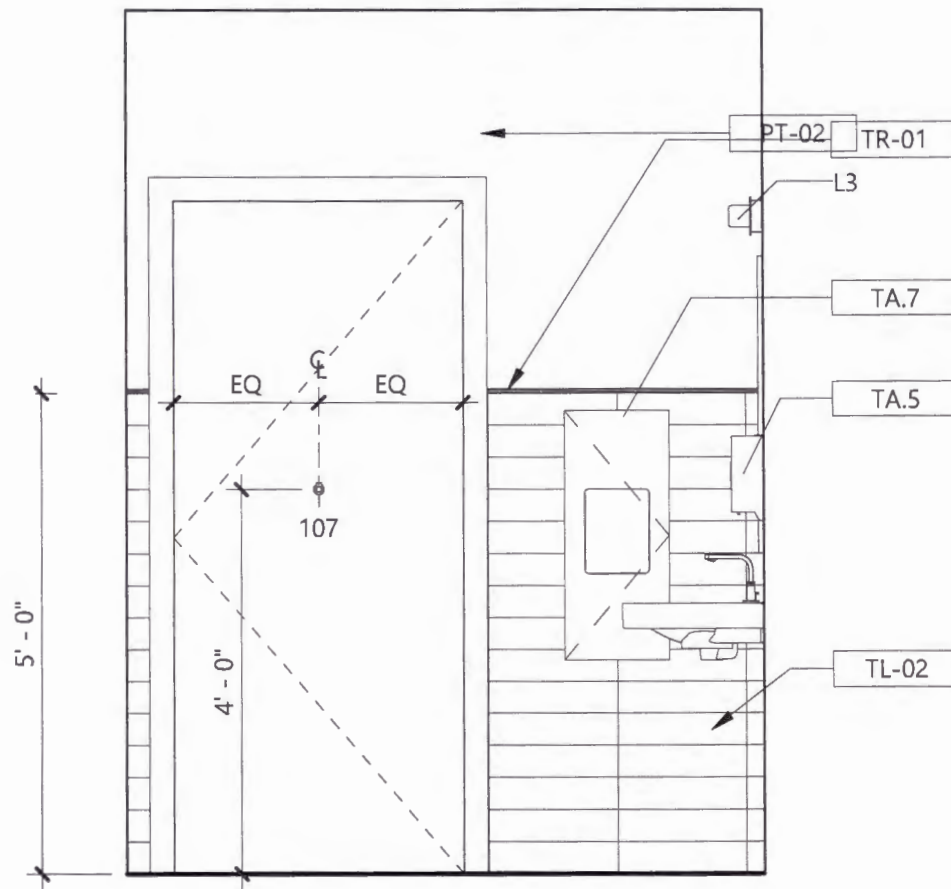



8 RESTROOM - WEST ELEVATION
SCALE: 1/2" = 1'-0"

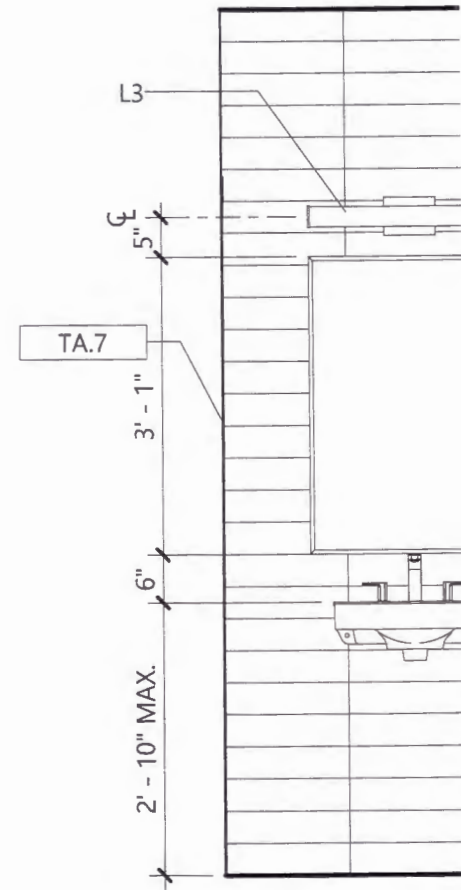

7 RESTROOM - NORTH ELEVATION
SCALE: 1/2" = 1'-0"

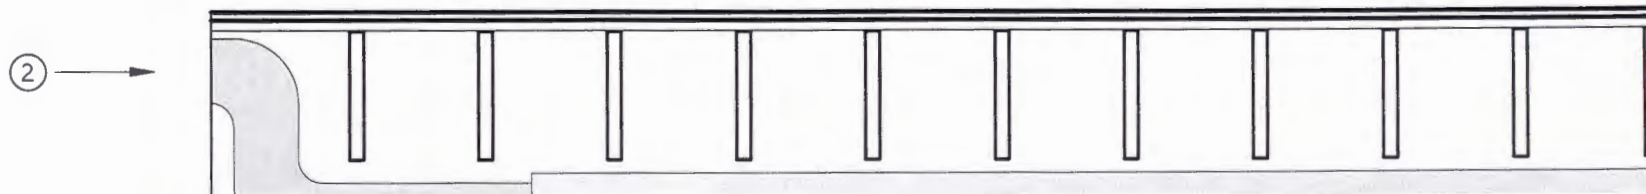


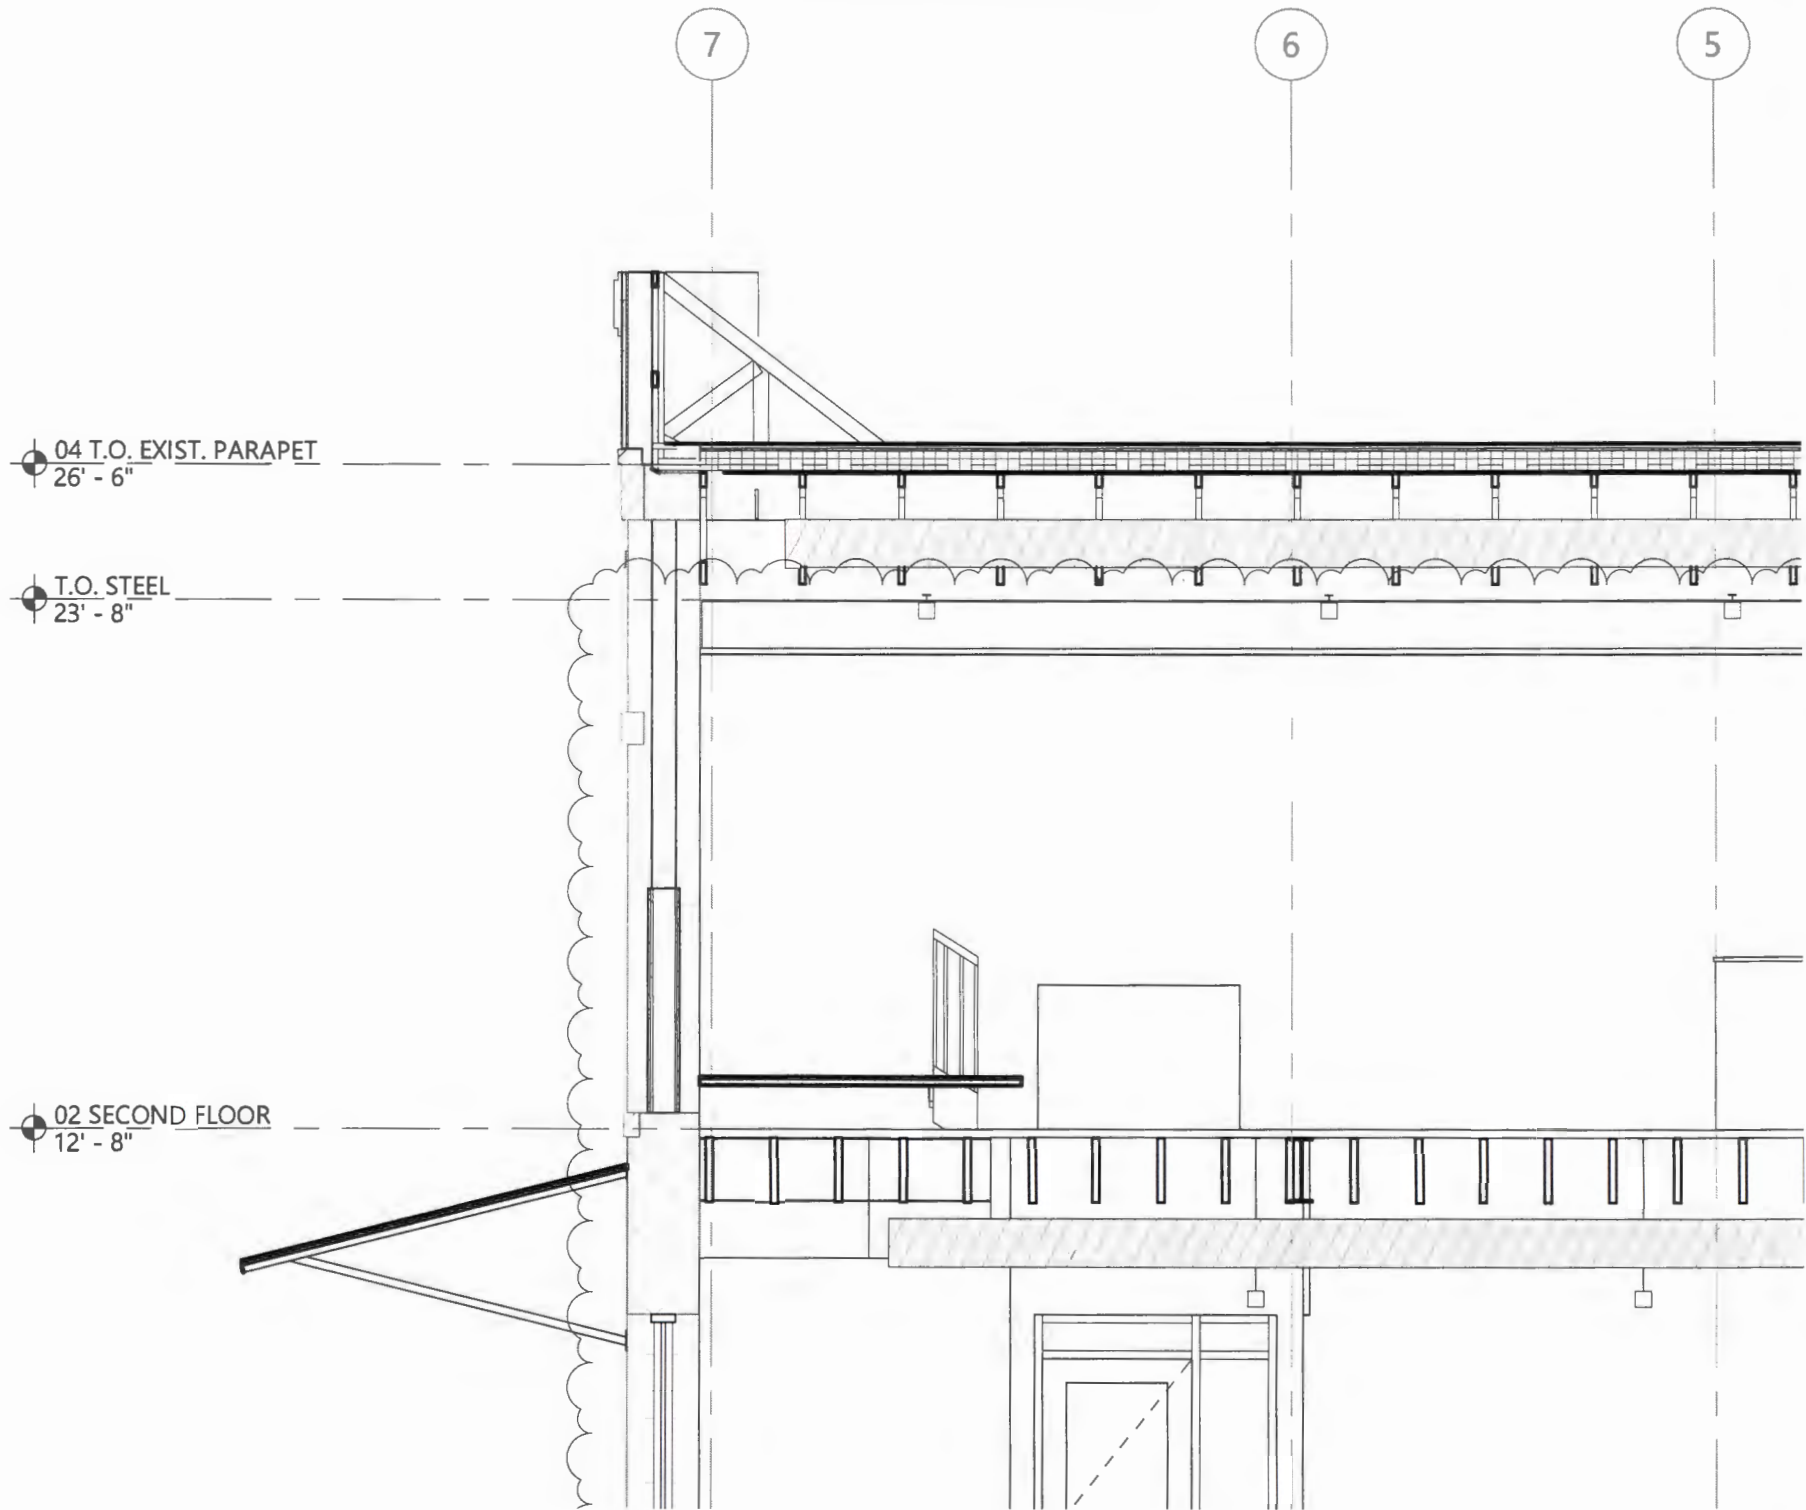

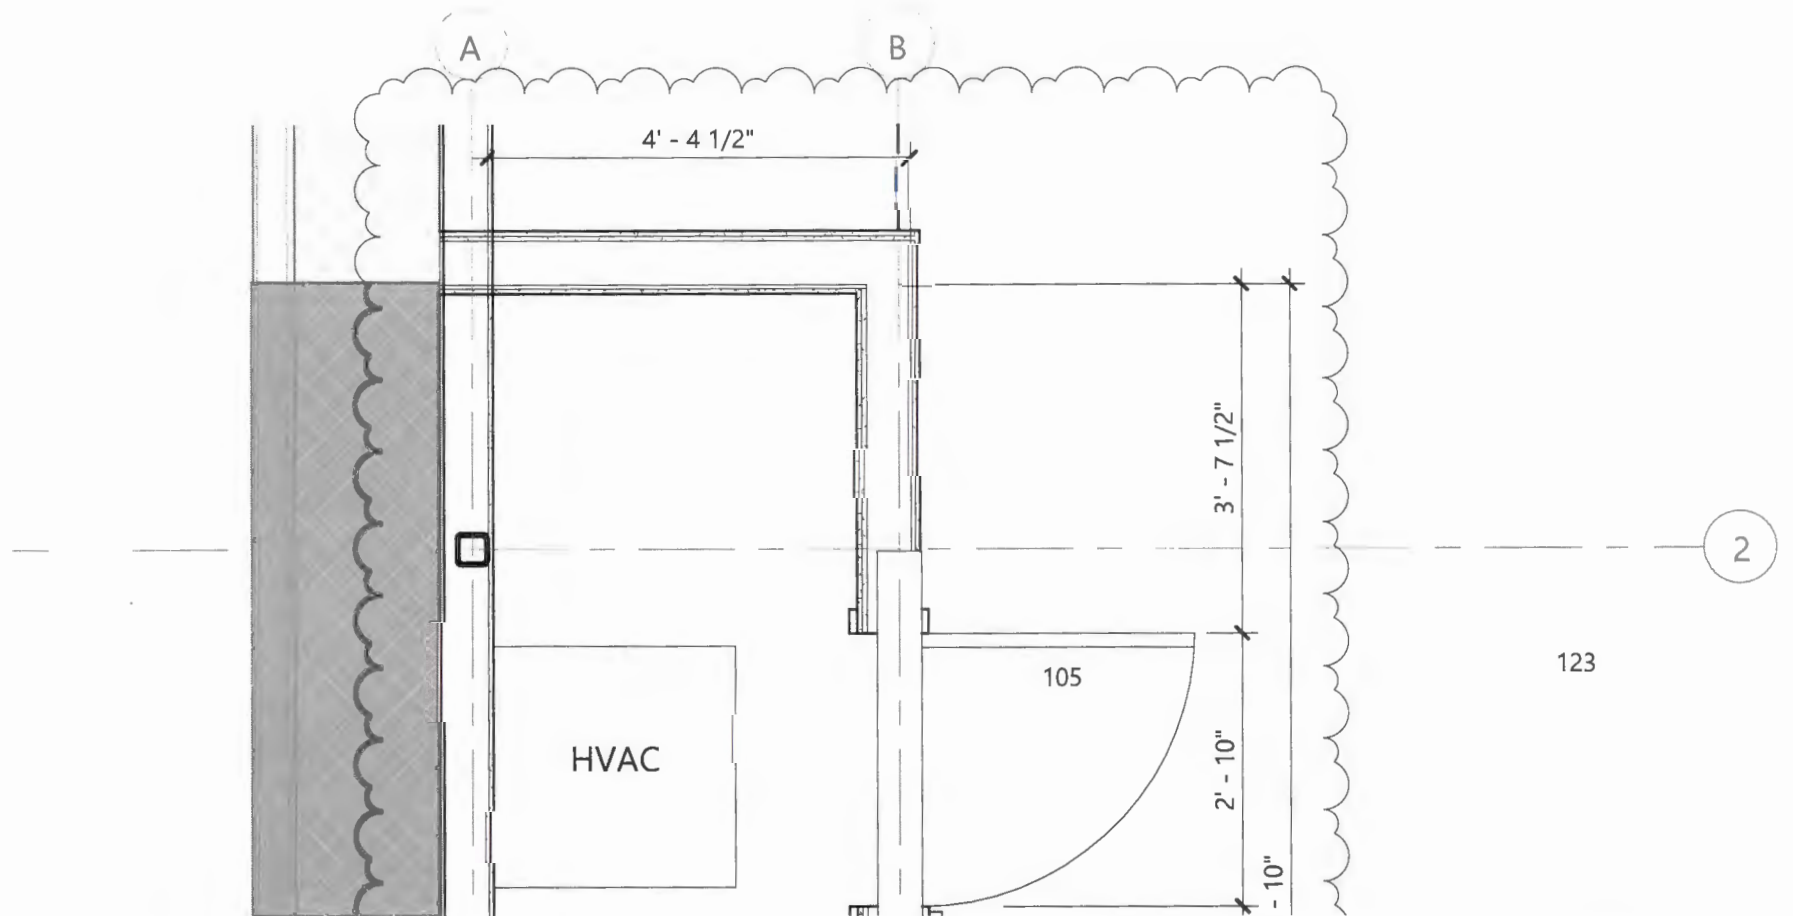

ARMORCORE BULLET
RESISTANT FIBERGLASS
PANELS: LEVEL 5 UL 752
PROTECTION. PRE-DRILL
AND
SCREW TO STUDS USING
3 IN
DECK SCREWS AT 8 IN
OC TYPICAL.

WALNUT VENEER
OVER 3/4" PLYWOOD

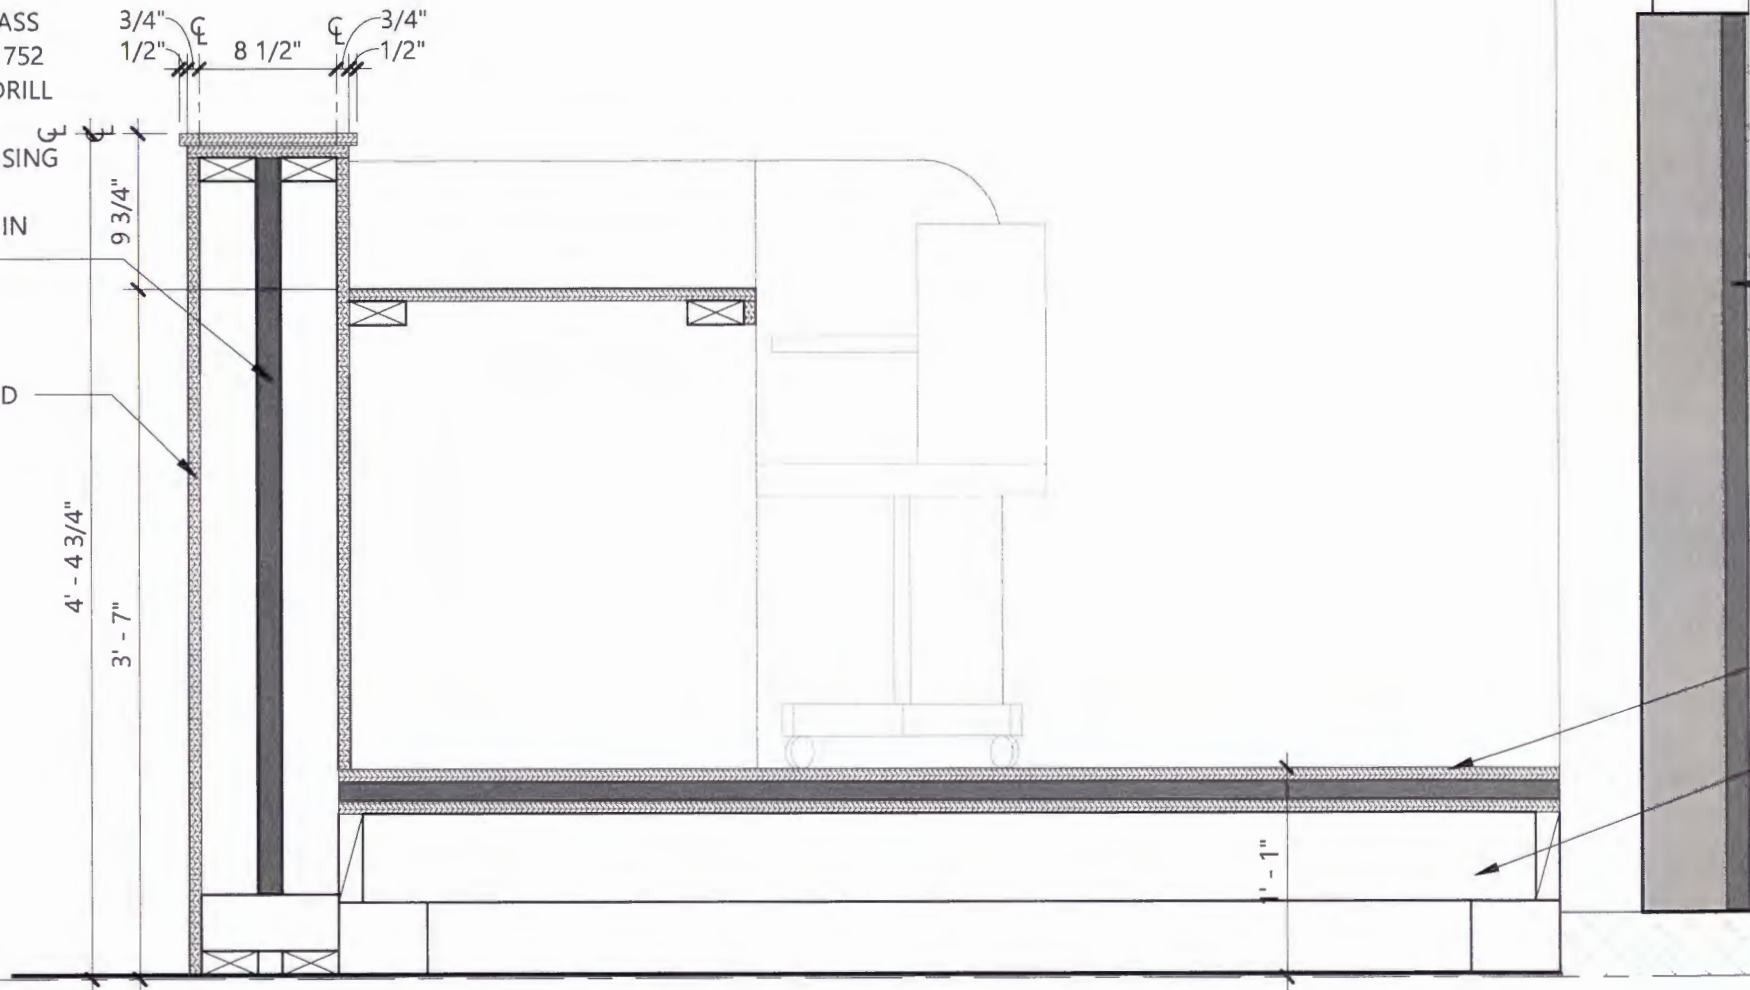

13 SECTION DETAIL - DAIS
SCALE: 1" = 1'-0"