


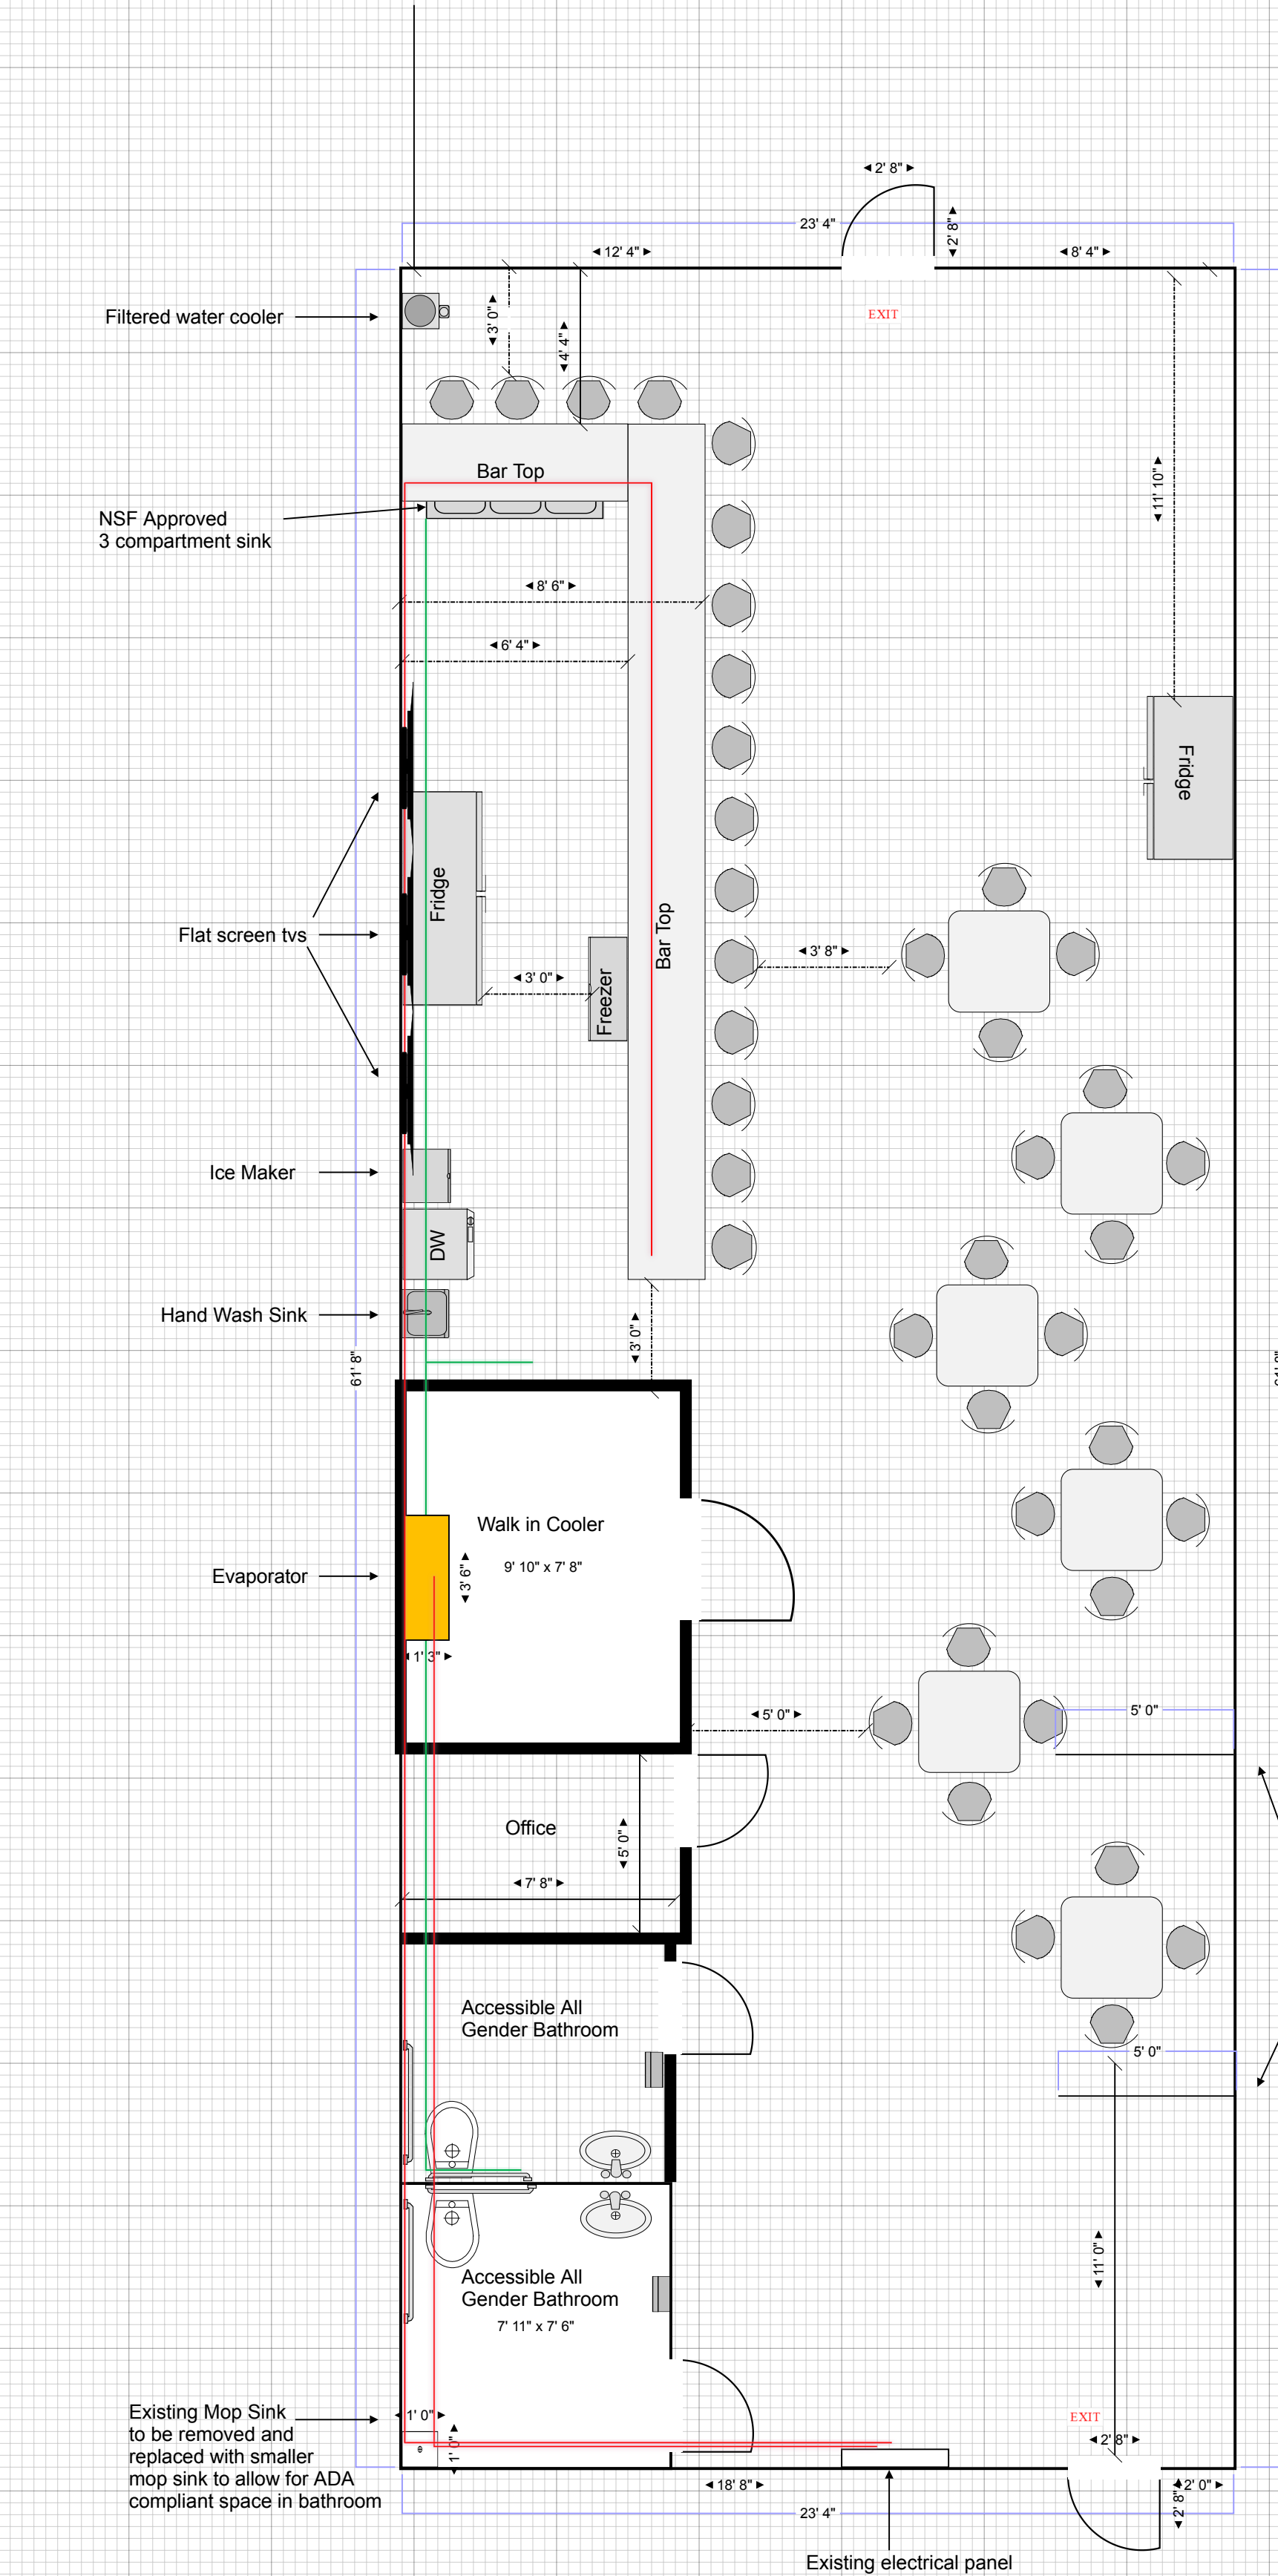

960 E Warner Rd. Suite 6	Drawing:	Project:	Drawn:	Notes:	
Title: The Sugar Bar Floor Plan	Scale: 1/4":1'0"	Date:	Rev:		