


WARNER PLAZA RESTAURANT
FACELIFT & PATIO ADDITION
 1972 N ALMA SCHOOL ROAD
 CHANDLER, ARIZONA 85224

SHEET TIME:
 PROPOSED FLOOR PLAN

DATE	20-02
PROJECT	A2
DESIGNER	ENTERPRISES LLC
SCALE	1/8" = 1'-0"

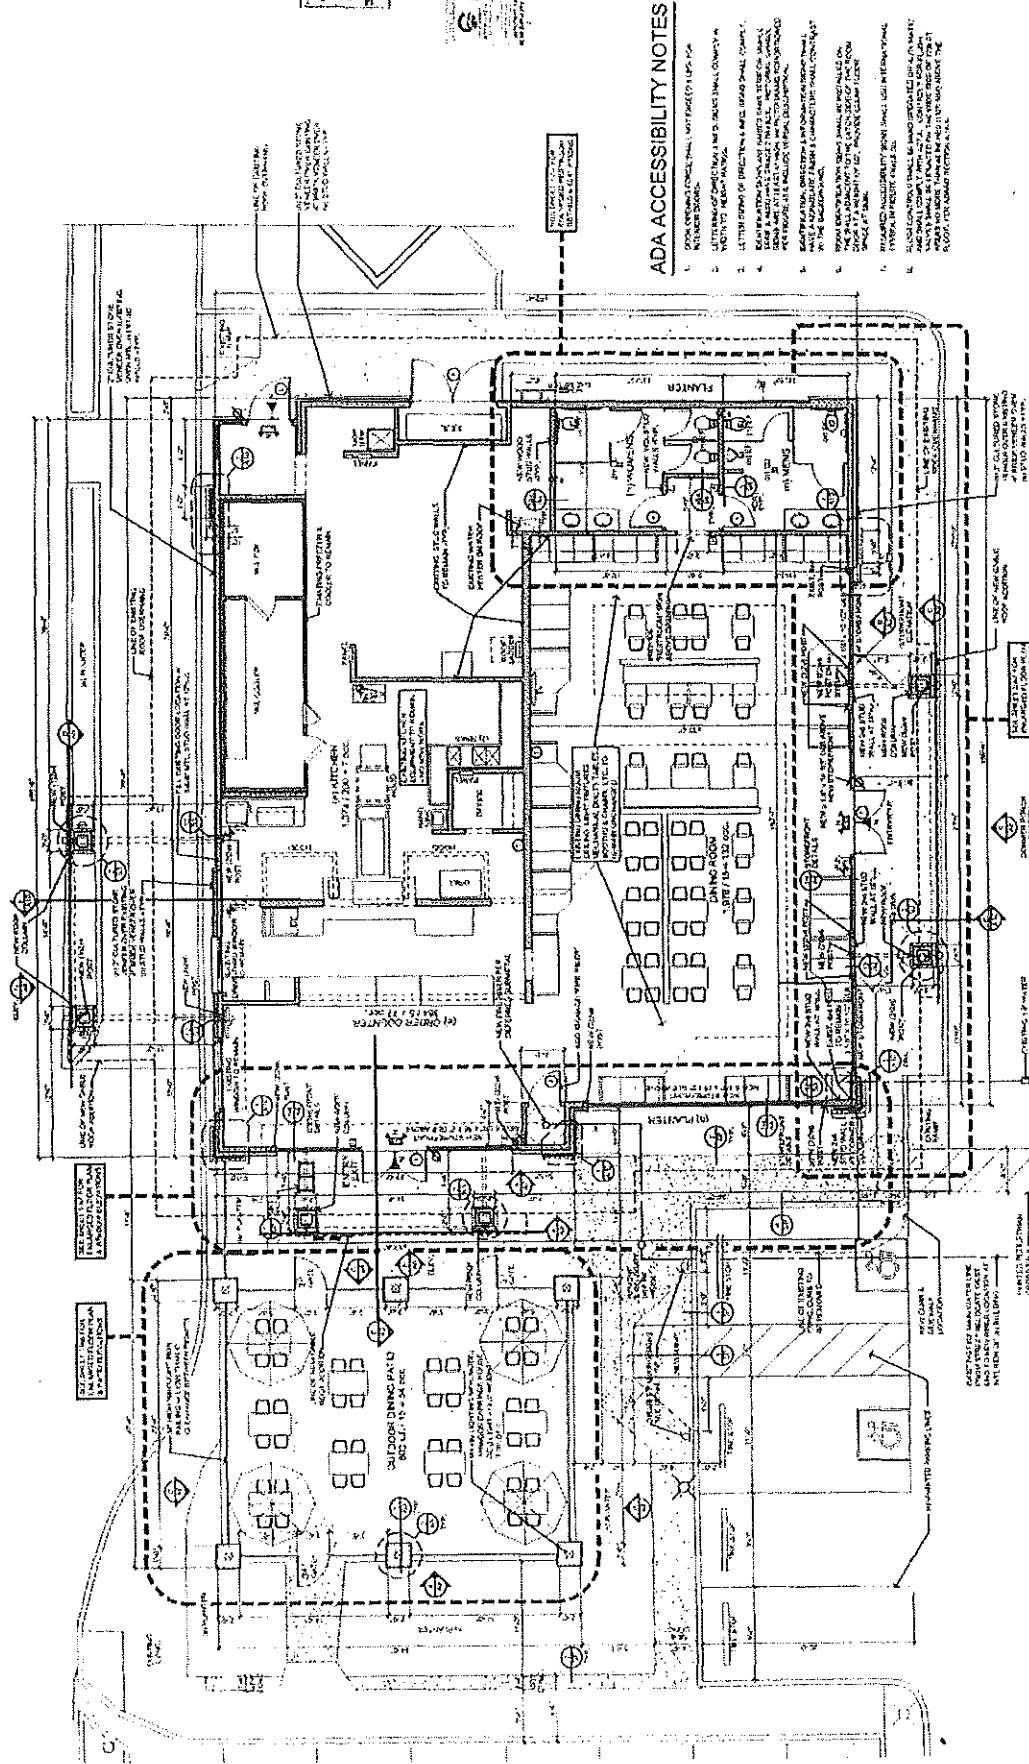

GENERAL FLOOR PLAN NOTES

1. PROVIDE ALL DIMENSIONS IN FEET AND INCHES. DIMENSIONS IN PARENTHESES ARE FOR INFORMATION ONLY.
2. ALL DIMENSIONS ARE TO FACE UNLESS NOTED OTHERWISE.
3. ALL WALLS ARE 1/2" THICK UNLESS NOTED OTHERWISE.
4. ALL FLOORS ARE 4" CONCRETE ON 8" GRAVEL UNLESS NOTED OTHERWISE.
5. ALL ROOFS ARE 2" POLYSTYRENE INSULATION ON 1" GYP. BOARD UNLESS NOTED OTHERWISE.
6. ALL CEILING ARE 15' HIGHER THAN FLOOR FINISH UNLESS NOTED OTHERWISE.
7. ALL DOORS ARE 2' X 6' UNLESS NOTED OTHERWISE.
8. ALL WINDOWS ARE 4' X 6' UNLESS NOTED OTHERWISE.
9. ALL STAIRS ARE 10' WIDE UNLESS NOTED OTHERWISE.
10. ALL ELEVATIONS ARE TO FINISH UNLESS NOTED OTHERWISE.

ADA ACCESSIBILITY NOTES

1. PROVIDE ACCESSIBLE ROUTE FROM CURB TO RESTROOMS AND DINING ROOM.
2. PROVIDE ACCESSIBLE ROUTE FROM CURB TO KITCHEN AND SERVICE AREA.
3. PROVIDE ACCESSIBLE ROUTE FROM CURB TO OUTDOOR DINING PATIO.
4. PROVIDE ACCESSIBLE ROUTE FROM CURB TO PARKING LOT.
5. PROVIDE ACCESSIBLE ROUTE FROM CURB TO LOADING DOCK.
6. PROVIDE ACCESSIBLE ROUTE FROM CURB TO SERVICE AREA.
7. PROVIDE ACCESSIBLE ROUTE FROM CURB TO RESTROOMS.
8. PROVIDE ACCESSIBLE ROUTE FROM CURB TO DINING ROOM.
9. PROVIDE ACCESSIBLE ROUTE FROM CURB TO KITCHEN.
10. PROVIDE ACCESSIBLE ROUTE FROM CURB TO SERVICE AREA.


PROPOSED FLOOR PLAN (4,082 Sq. Ft.)

LEGEND

- 1. DINING ROOM
- 2. KITCHEN
- 3. RESTROOM
- 4. OUTDOOR DINING PATIO
- 5. LOADING DOCK
- 6. SERVICE AREA
- 7. PARKING LOT
- 8. LOADING DOCK
- 9. SERVICE AREA
- 10. PARKING LOT

3200 sq ft (AP)

of lease.pdf

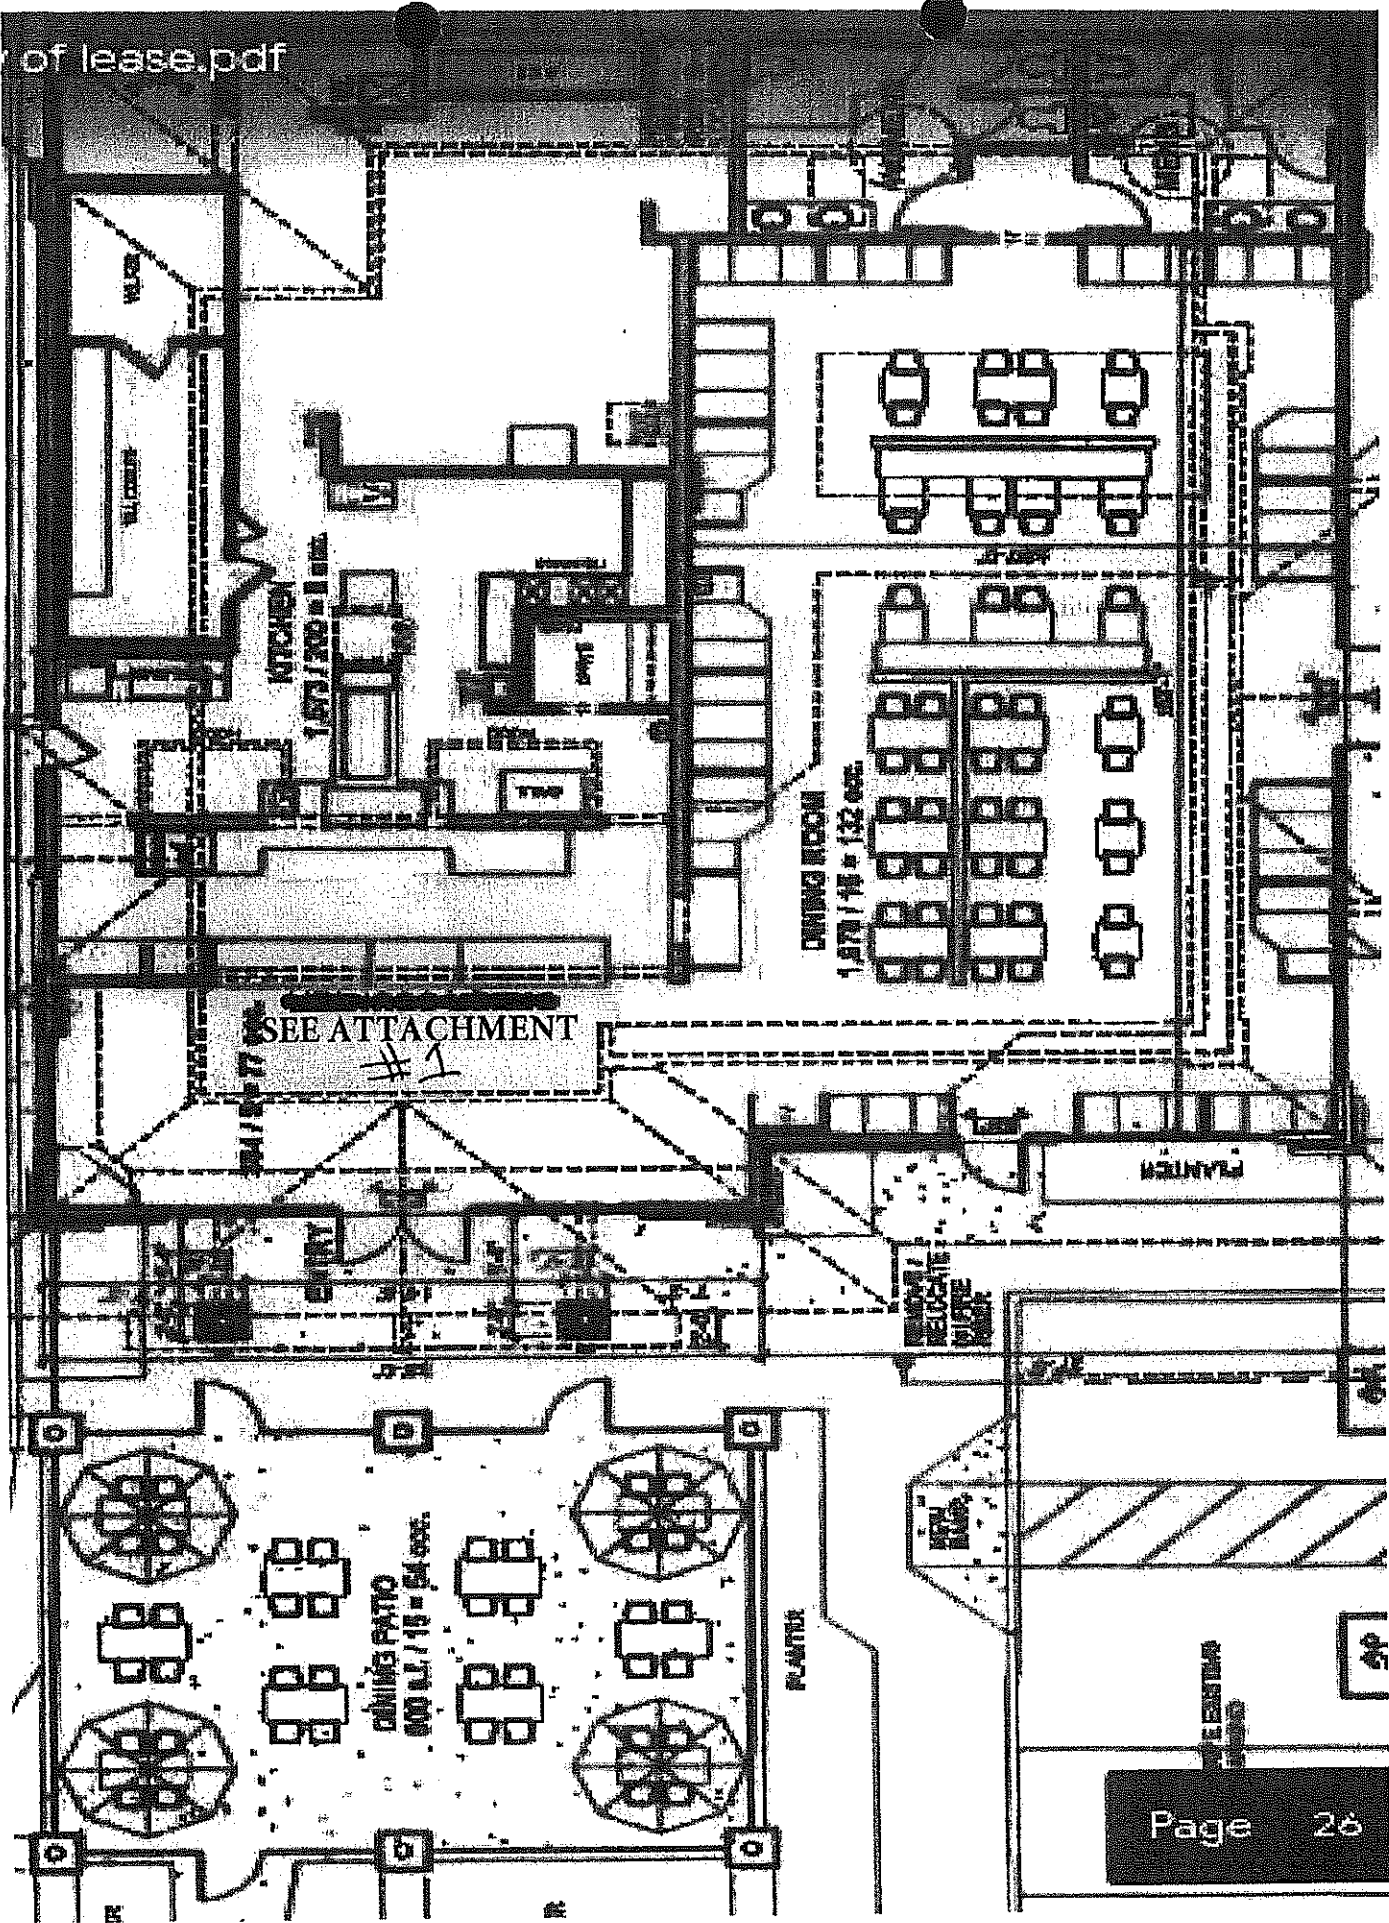

● Attachment #1 ●

21 SEP 9 1347 LIG. P13 130

