



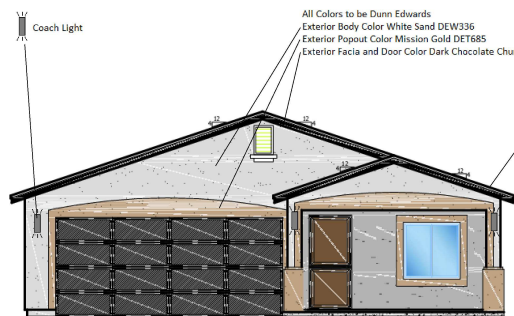


FRONT ELEVATION

SCALE: 1/8"=1'

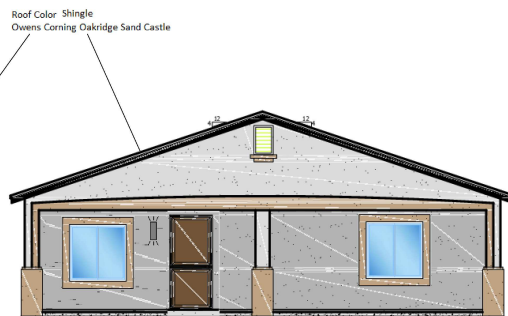


REAR ELEVATION

SCALE: 1/8"=1'

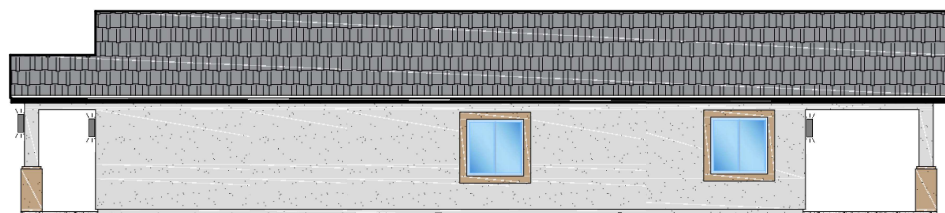



RIGHT ELEVATION

SCALE: 1/8"=1'

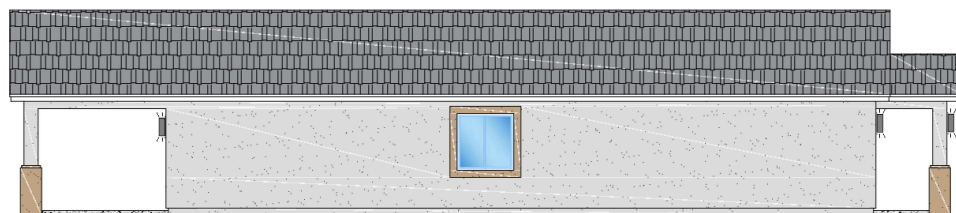

LEFT ELEVATION

SCALE: 1/8"=1'

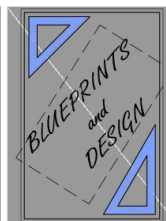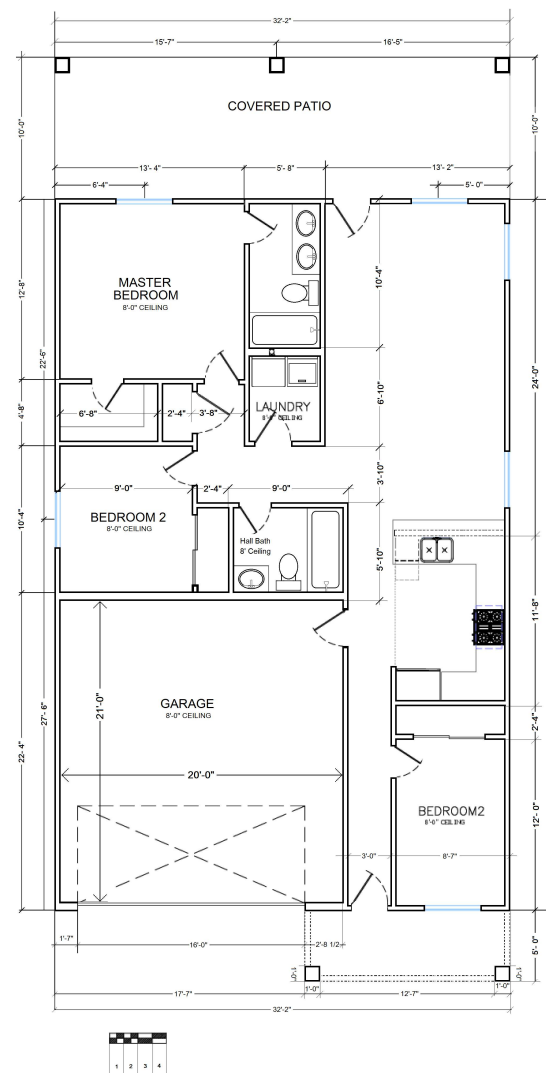

DESIGNER

JUAN MANUEL GUTIERREZ

ADDRESS: 4316 W. BERRIDGE LN. GLENDALE, AZ 85301
PHONE NUMBER: 480-385-4305
EMAIL: JUANMELUE2015@AHOQ.COM
PLANS DRAWN BY: ABMP

PROJECT

MARTINEZ REMODEL

OWNER: RAUL AND ANNA MARTINEZ TRUST
APN: 302-64-128
ADDRESS: 588 N DELAWARE ST CHANDLER 85225
21-207

DRAWINGS

FLOOR PLAN
ELEVATIONS

TO AVOID MISTAKES DURING CONSTRUCTION ANY DISCREPANCIES BETWEEN THE PLANS SHALL BE REPORTED TO THE OWNER AND GENERAL CONTRACTOR IN WRITING BEFORE PROCEEDING. IN ORDER TO AVOID MISTAKES READ AND CHECK ALL PLANS AND BEES BEFORE CONSTRUCTION.

REVISIONS

DATE	DATE	REVIEWER
Δ	-----	-----
Δ	-----	-----
Δ	-----	-----

SHEET

A1