


22 6 13 Ligr.Admin RM1009

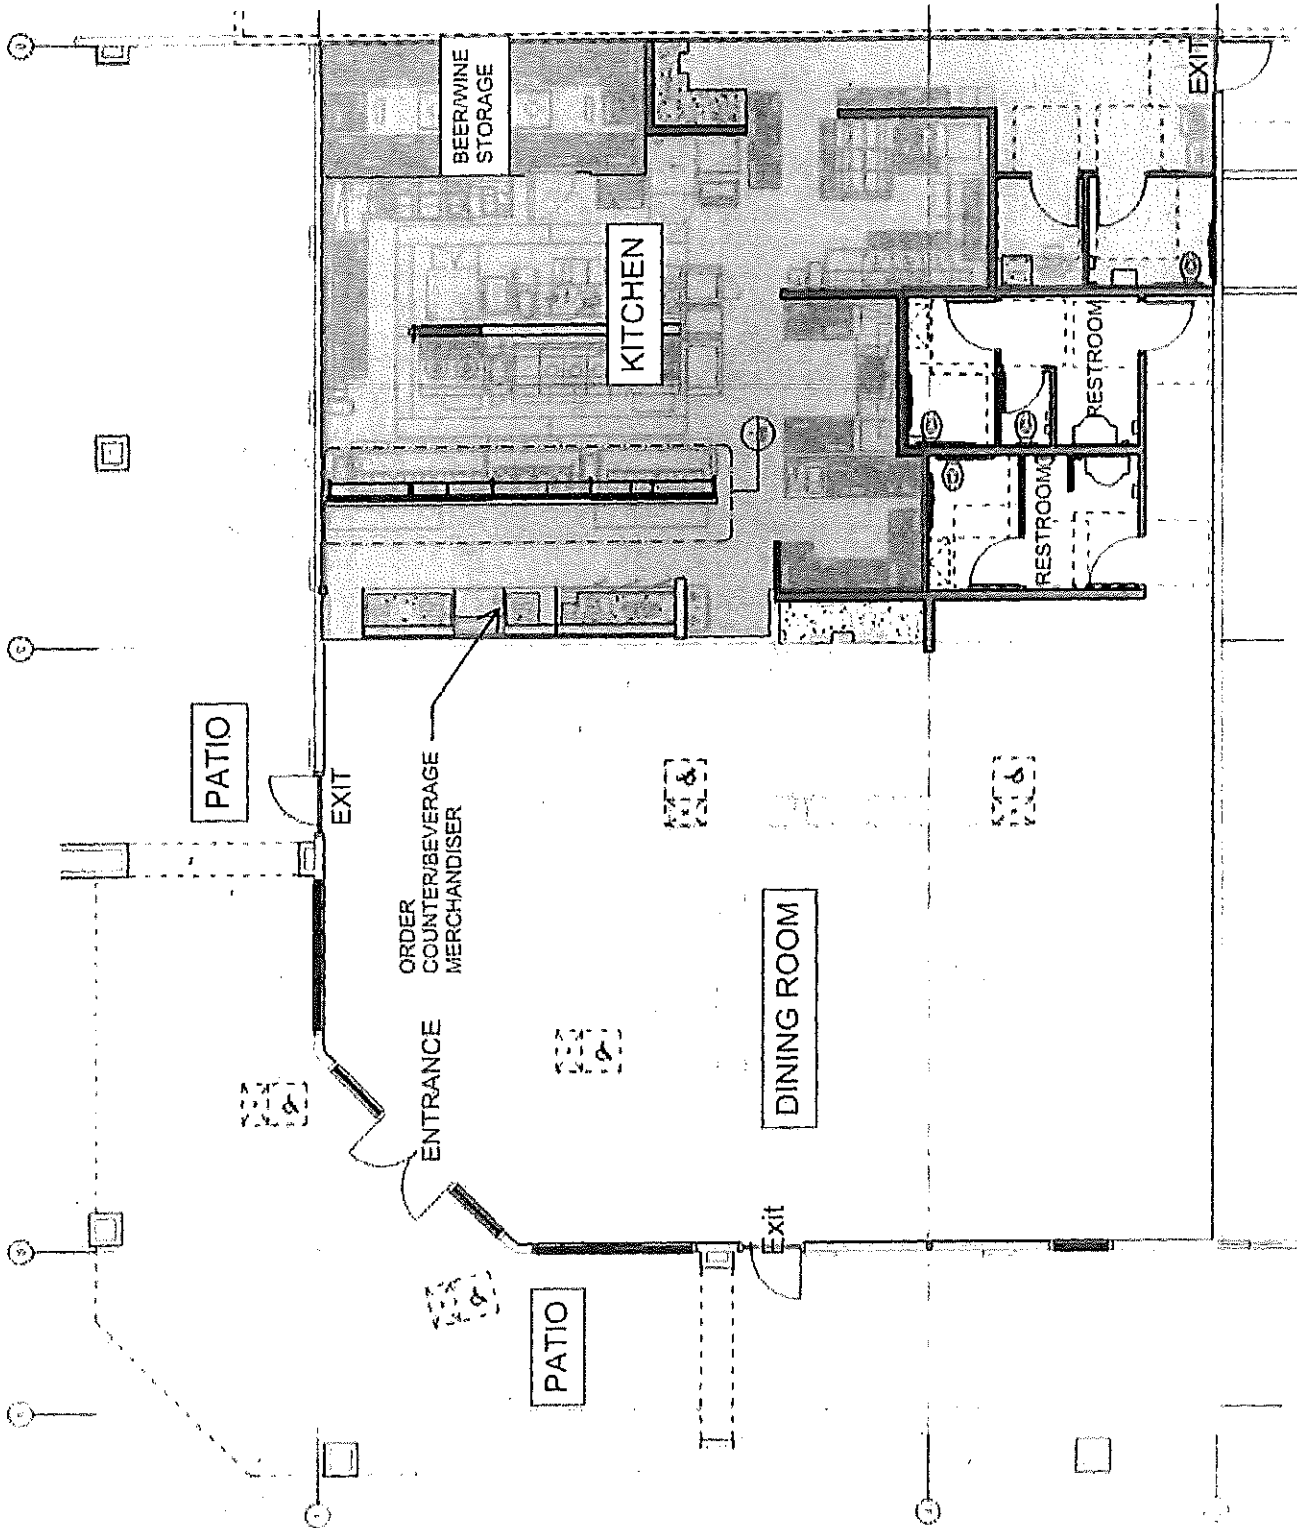

SEAT COUNT:
INTERIOR: 94 seats
PATIO: 62 seats
TOTAL: 156 seats

SQUARE FOOTAGE:
INTERIOR: 4,100 sqft
PATIO: 1,800 sqft
TOTAL: 5,900 sqft

1 FLOWER CHILD - CHANDLER (CASA PALOMA) - FLOOR PLAN
SCALE: NTS 7131 W. RAY RD. SUITE #110 CHANDLER, AZ 85226