


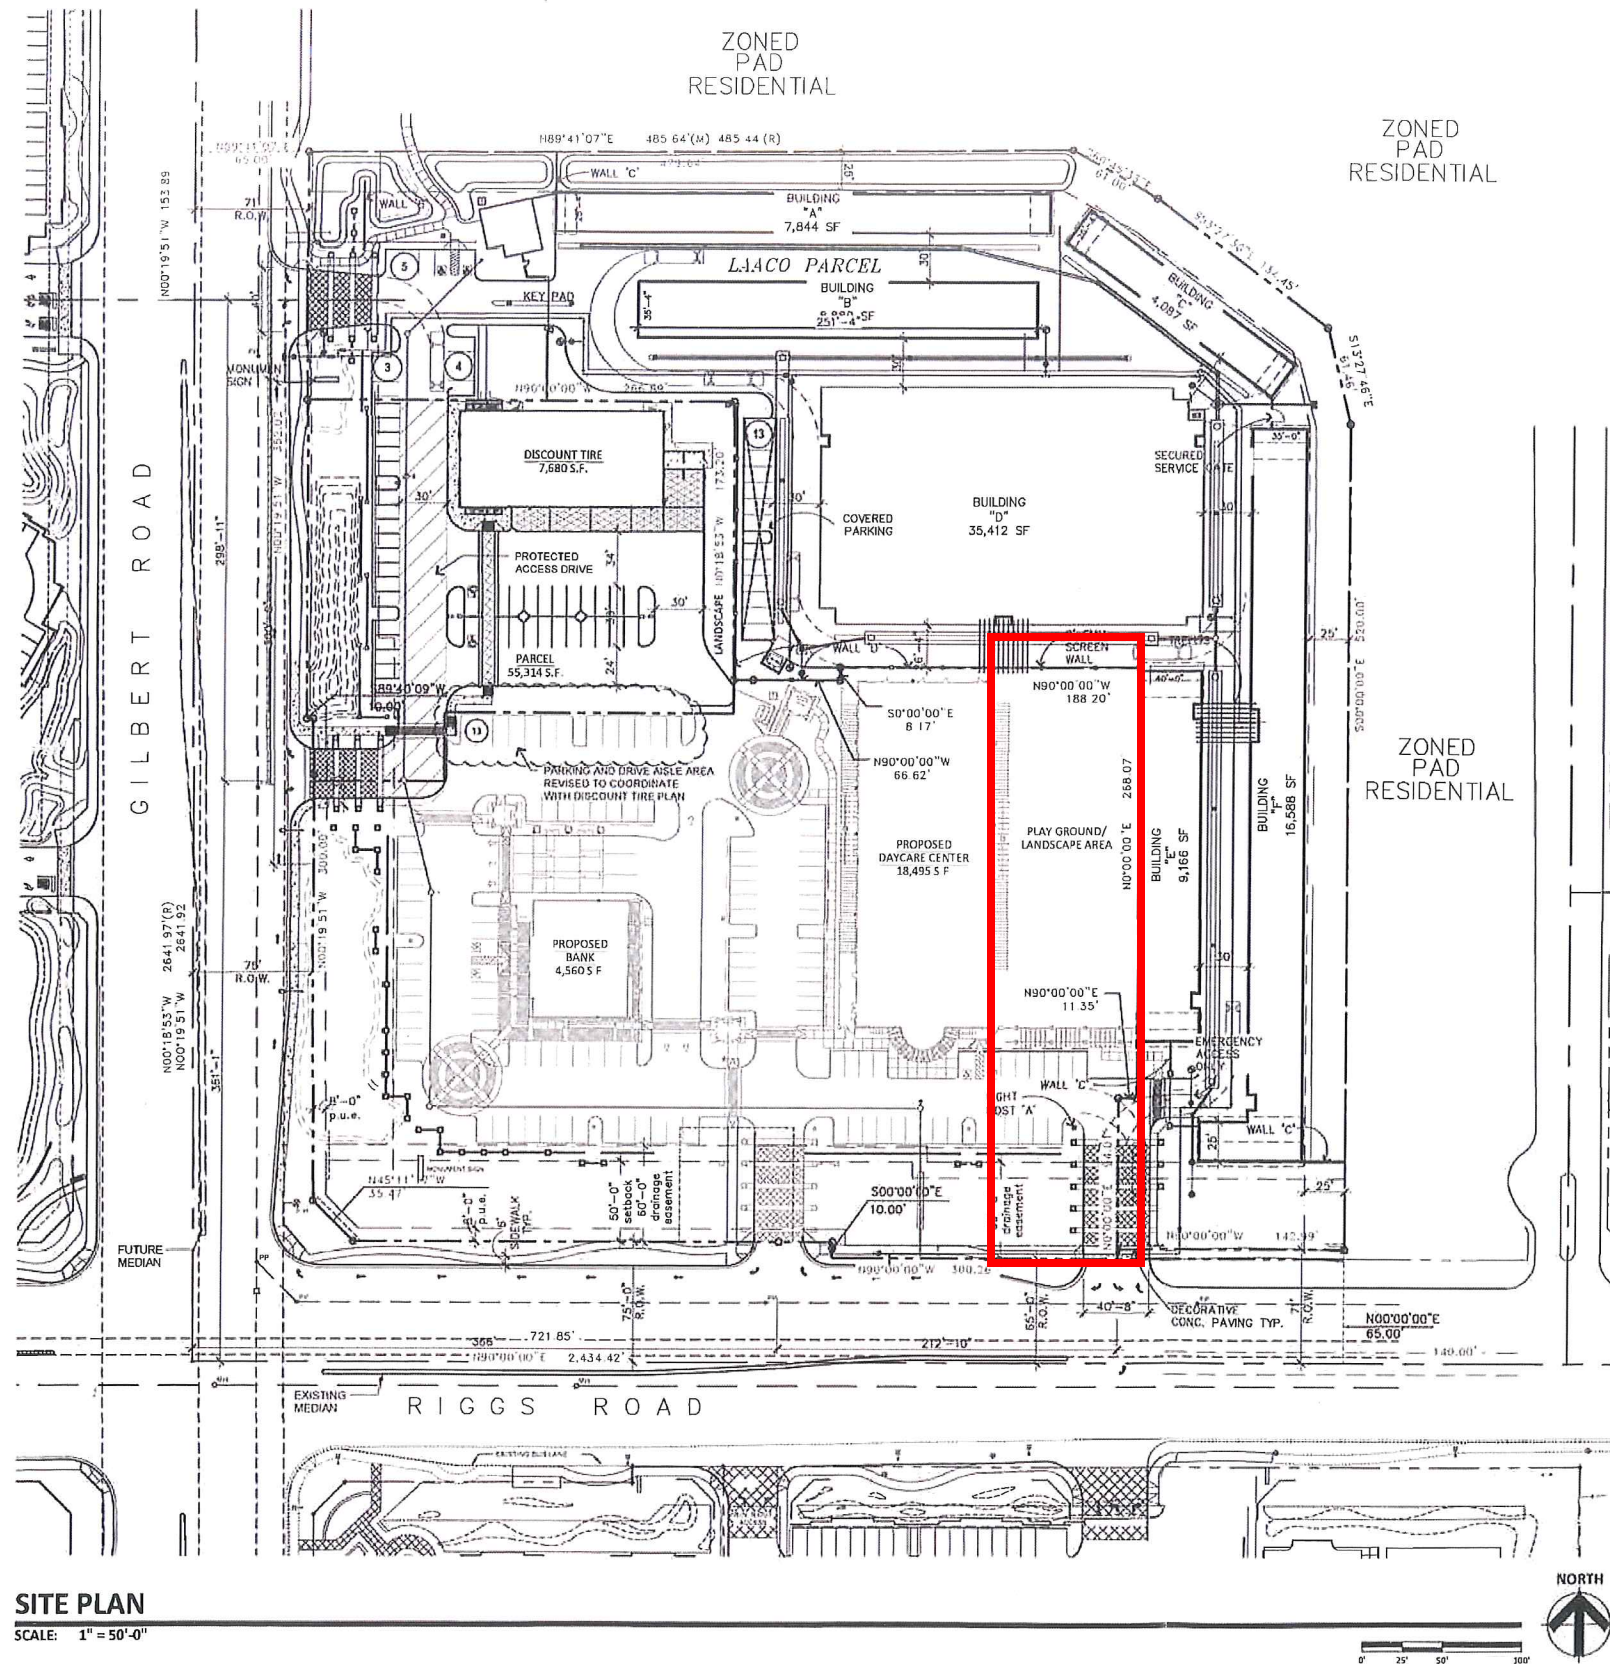

SITE PLAN
SCALE: 1" = 50'-0"


NEW COMMERCIAL DEVELOPMENT
NEC GILBERT ROAD AND RIGGS ROAD
CHANDLER, ARIZONA
DATE: 01-12-2018 (PRELIMINARY)

PROJECT DIRECTORY

DEVELOPER:
LDR-RIGGS AND GILBERT, L.L.C.
C/O BEUS GILBERT P.L.L.C.
4800 NORTH SCOTTSDALE ROAD, SUITE 6000
SCOTTSDALE, ARIZONA 85251
CONTACT: GARY DAVIDSON
PHONE: (480) 429-3000

ARCHITECT:
ROBERT KUBICEK ARCHITECTS & ASSOCIATES
2233 EAST THOMAS ROAD
PHOENIX, ARIZONA 85016
CONTACT: ROBERT KUBICEK
PHONE: (602) 955-3900
FAX: (602) 955-0496
E-MAIL: rkubicek@rkaa.com

LOCATION MAP

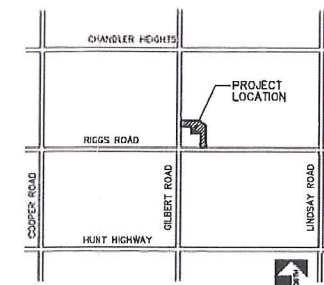

THIS RCAA
ARCHITECTS, INC. ALL
RIGHTS RESERVED.
THIS DRAWING IS AN
EXCLUSIVE PROPERTY OF
SERVICE. IT IS THE
PROPERTY OF RCAA
ARCHITECTS, INC. AND
SHALL NOT BE
DUPLICATED, USED OR
DISSEMINATED WITHOUT
WRITTEN PERMISSION
OF THE ARCHITECT.

SP-1

#15158.50

RKAA
ARCHITECTS, INC.