





A Elevation View – Proposed Location
Scale: 3/16" = 1'-0"

B Side View
Scale: 3/16" = 1'-0"

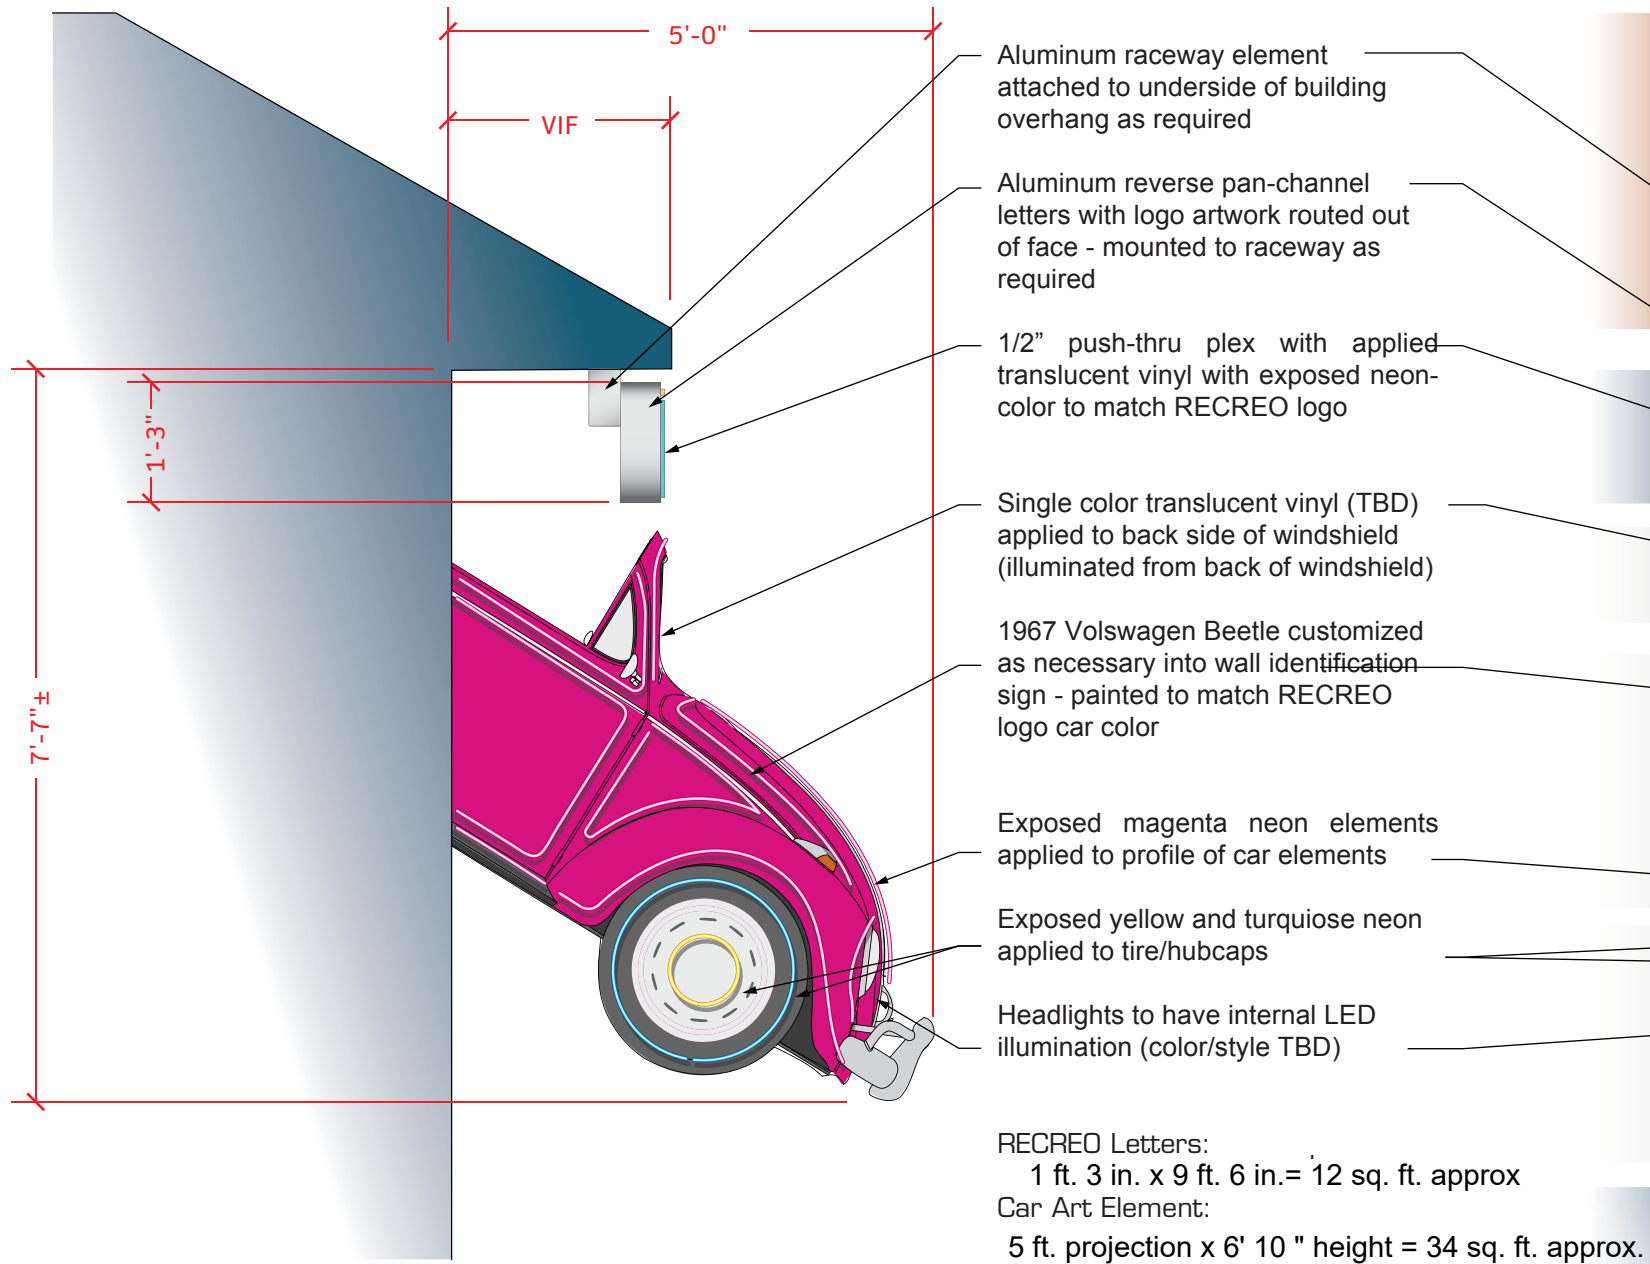

Side View

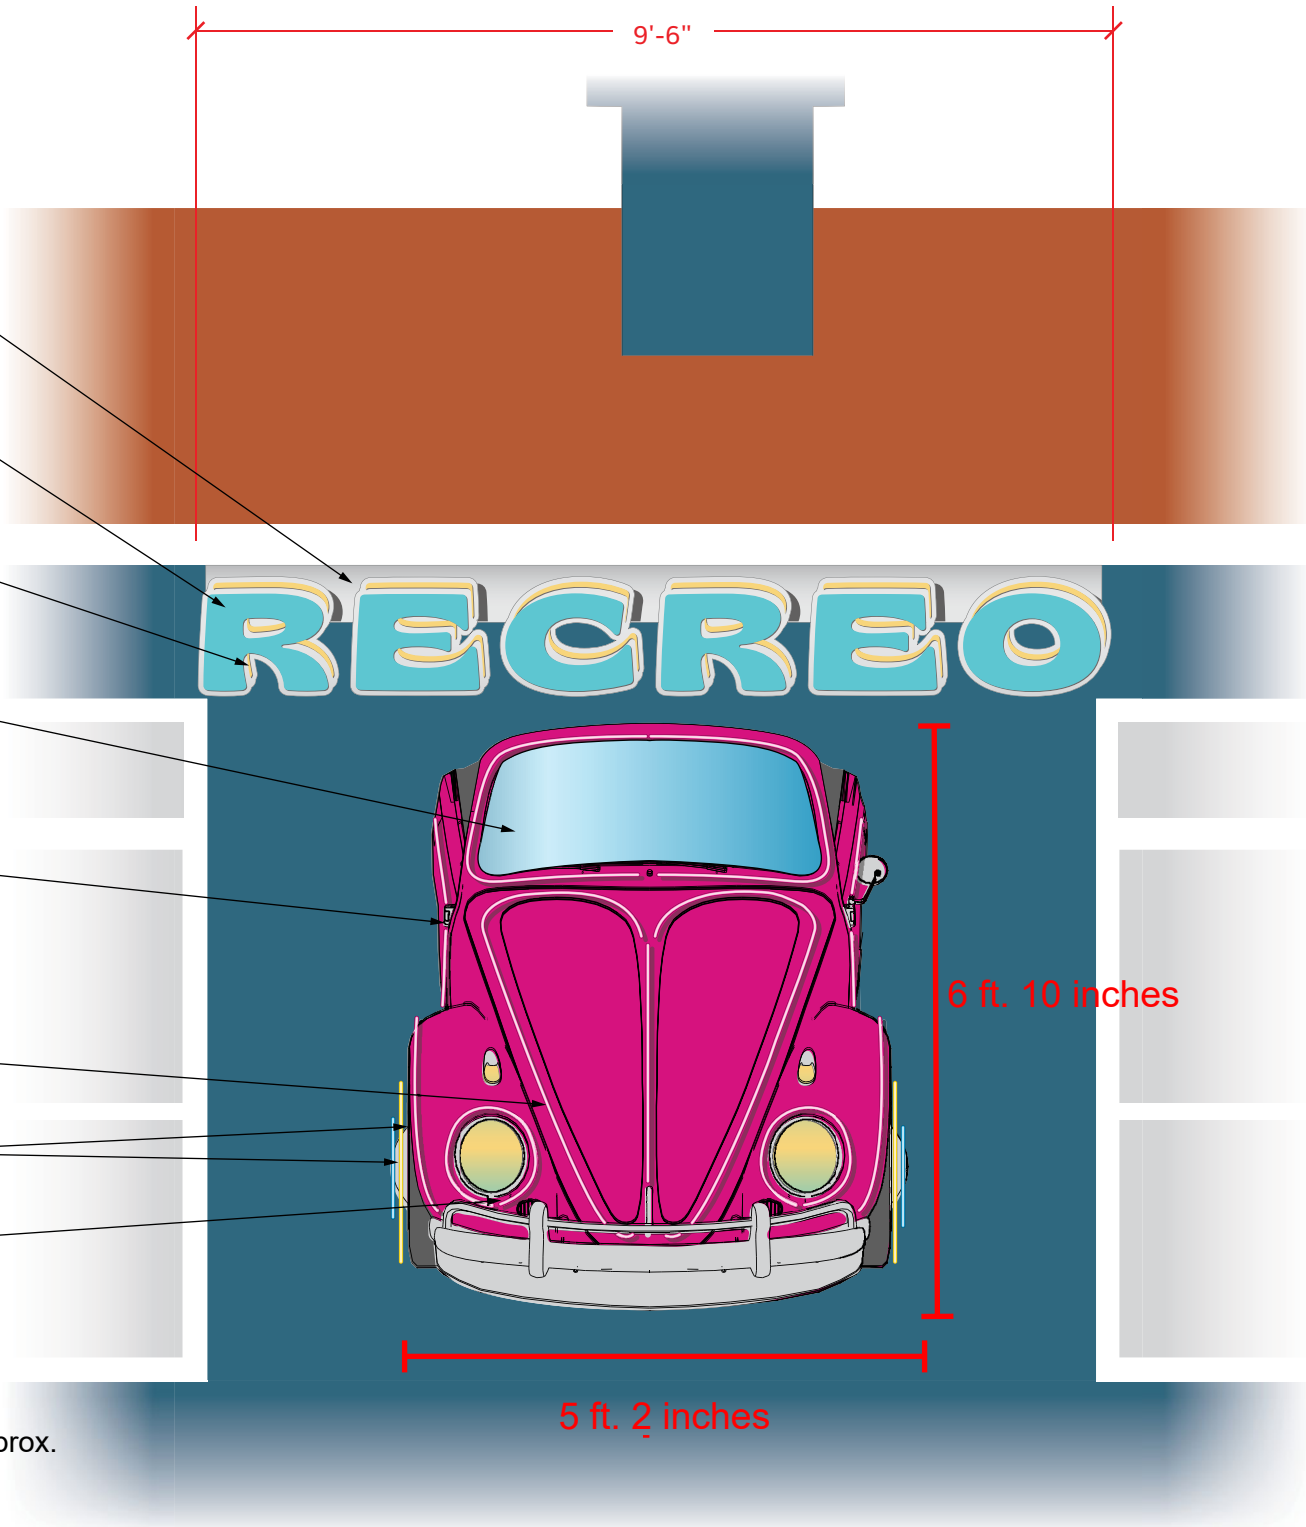

Front View



Overall Dimensions

Scale: 1/2" = 1'-0"



PO Box 51331 • Phoenix, Arizona 85076
P: 480.307.0916 • www.ejstreetdesign.com

PROJECT RECRO

CLIENT Desert Viking Development
3002 East Washington Street
Phoenix, AZ 85034

DATE 11.22.2021

PROJECT # 21-19

PHASE SD

DRAWN BY G. Dupps

SCALE As Noted

REVISIONS 1) 11.30.2021

2)


3)

Copyright © 2021 by EJ Street Design. This drawing, as an instrument of professional service, is and shall remain, the property of EJ Street Design. No part of this drawing may be reproduced, stored in a retrieval system or transmitted in any form without the prior written approval of EJ Street Design. When files are used in part or whole in a derivative work, copyright notice on all drawings must also include "EJ Street Design."

The colors shown are approximations of those that will be reproduced. For more accurate representation, refer to color chips and specifications.


APPROVAL / DATE

SHEET Main Sign -2

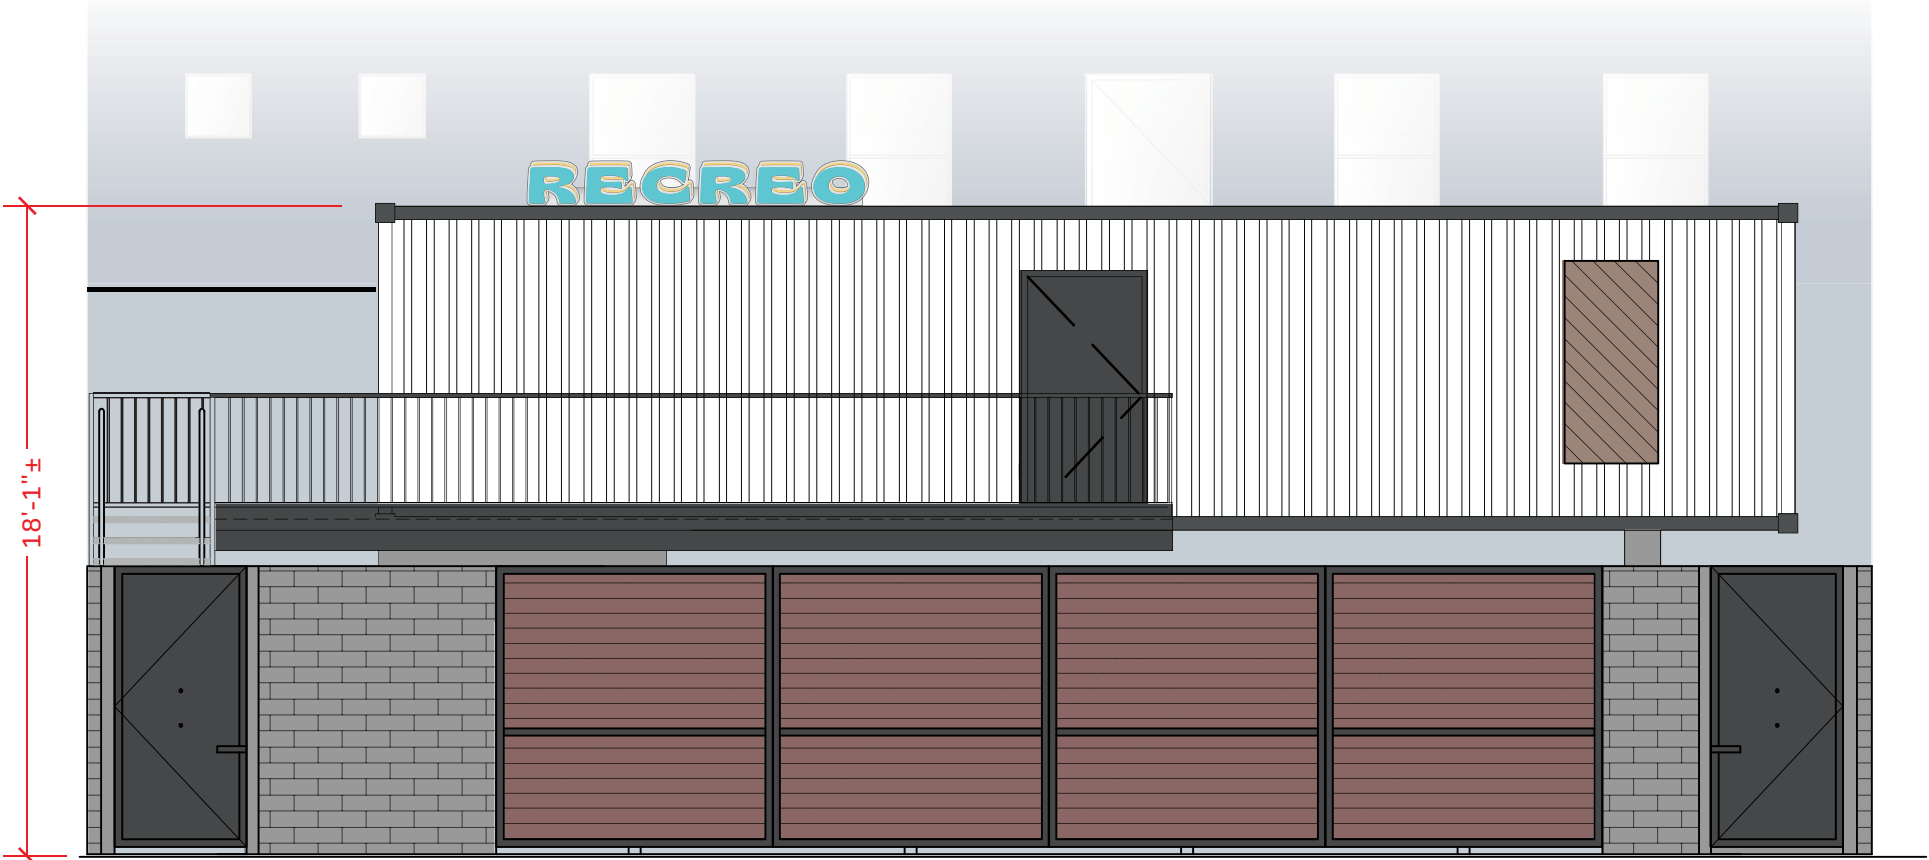

Current conditions of shipping container

A Rear Elevation – Proposed Location
Scale: 3/16" = 1'-0"

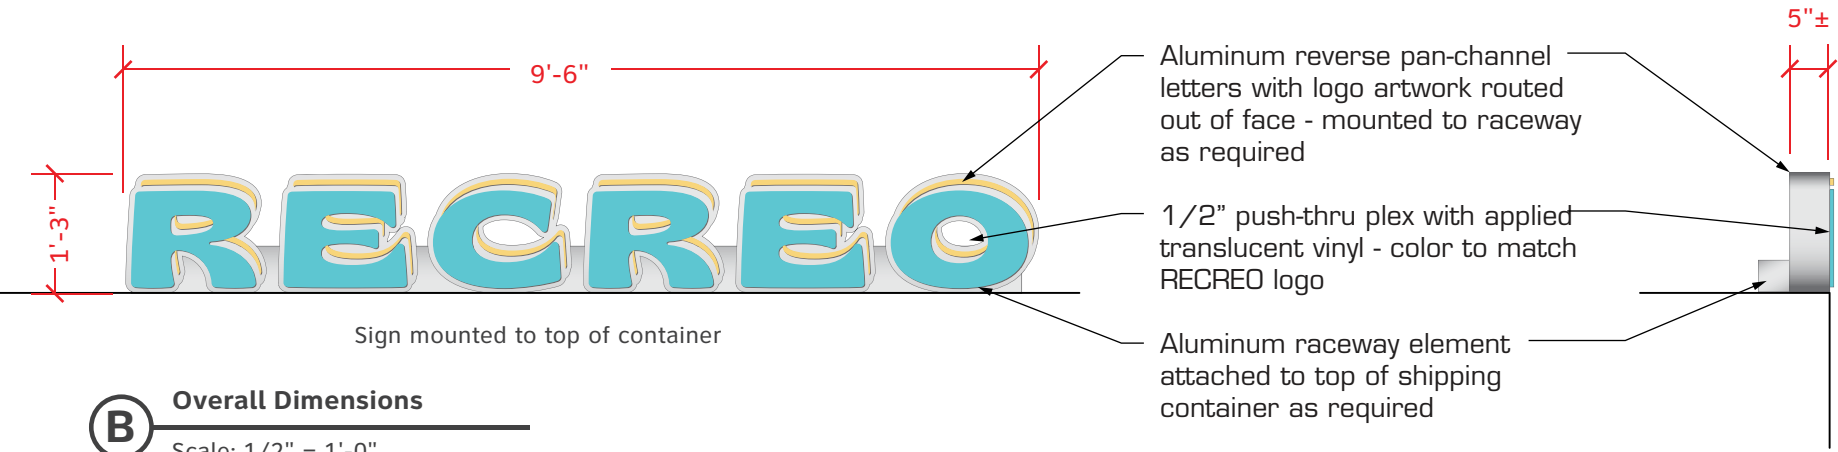

B Overall Dimensions
Scale: 1/2" = 1'-0"



PO Box 51331 • Phoenix, Arizona 85076
P: 480.307.0916 • www.ejstreetdesign.com

PROJECT REC REO

CLIENT Desert Viking Development
3002 East Washington Street
Phoenix, AZ 85034

DATE 11.22.2021

PROJECT # 21-19

PHASE SD

DRAWN BY G. Dupps

SCALE As Noted

REVISIONS

1)	11.30.2021
2)	
3)	

Copyright © 2021 by EJ Street Design. This drawing, as an instrument of professional service, is and shall remain, the property of EJ Street Design. No part of this drawing may be reproduced, stored in a retrieval system or transmitted in any form without the prior written approval of EJ Street Design. When files are used in part or whole in a derivative work, copyright notice on all drawings must also include "EJ Street Design."

The colors shown are approximations of those that will be reproduced. For more accurate representation, refer to color chips and specifications.

APPROVAL / DATE

SHEET Rear Sign

COLORS



TEAL

CMYK - 58/0/19/0

RGB - 93/199/210

#5DC7D2



YELLOW

CMYK - 2/14/62/0

RGB - 249/214/123

#F9D67B



FUCHSIA

CMYK - 11/100/13/0

RGB - 216/18/126

#D8127E



PEACOCK BLUE

CMYK - 91/55/39/17

RGB - 20/94/118

#145E76