



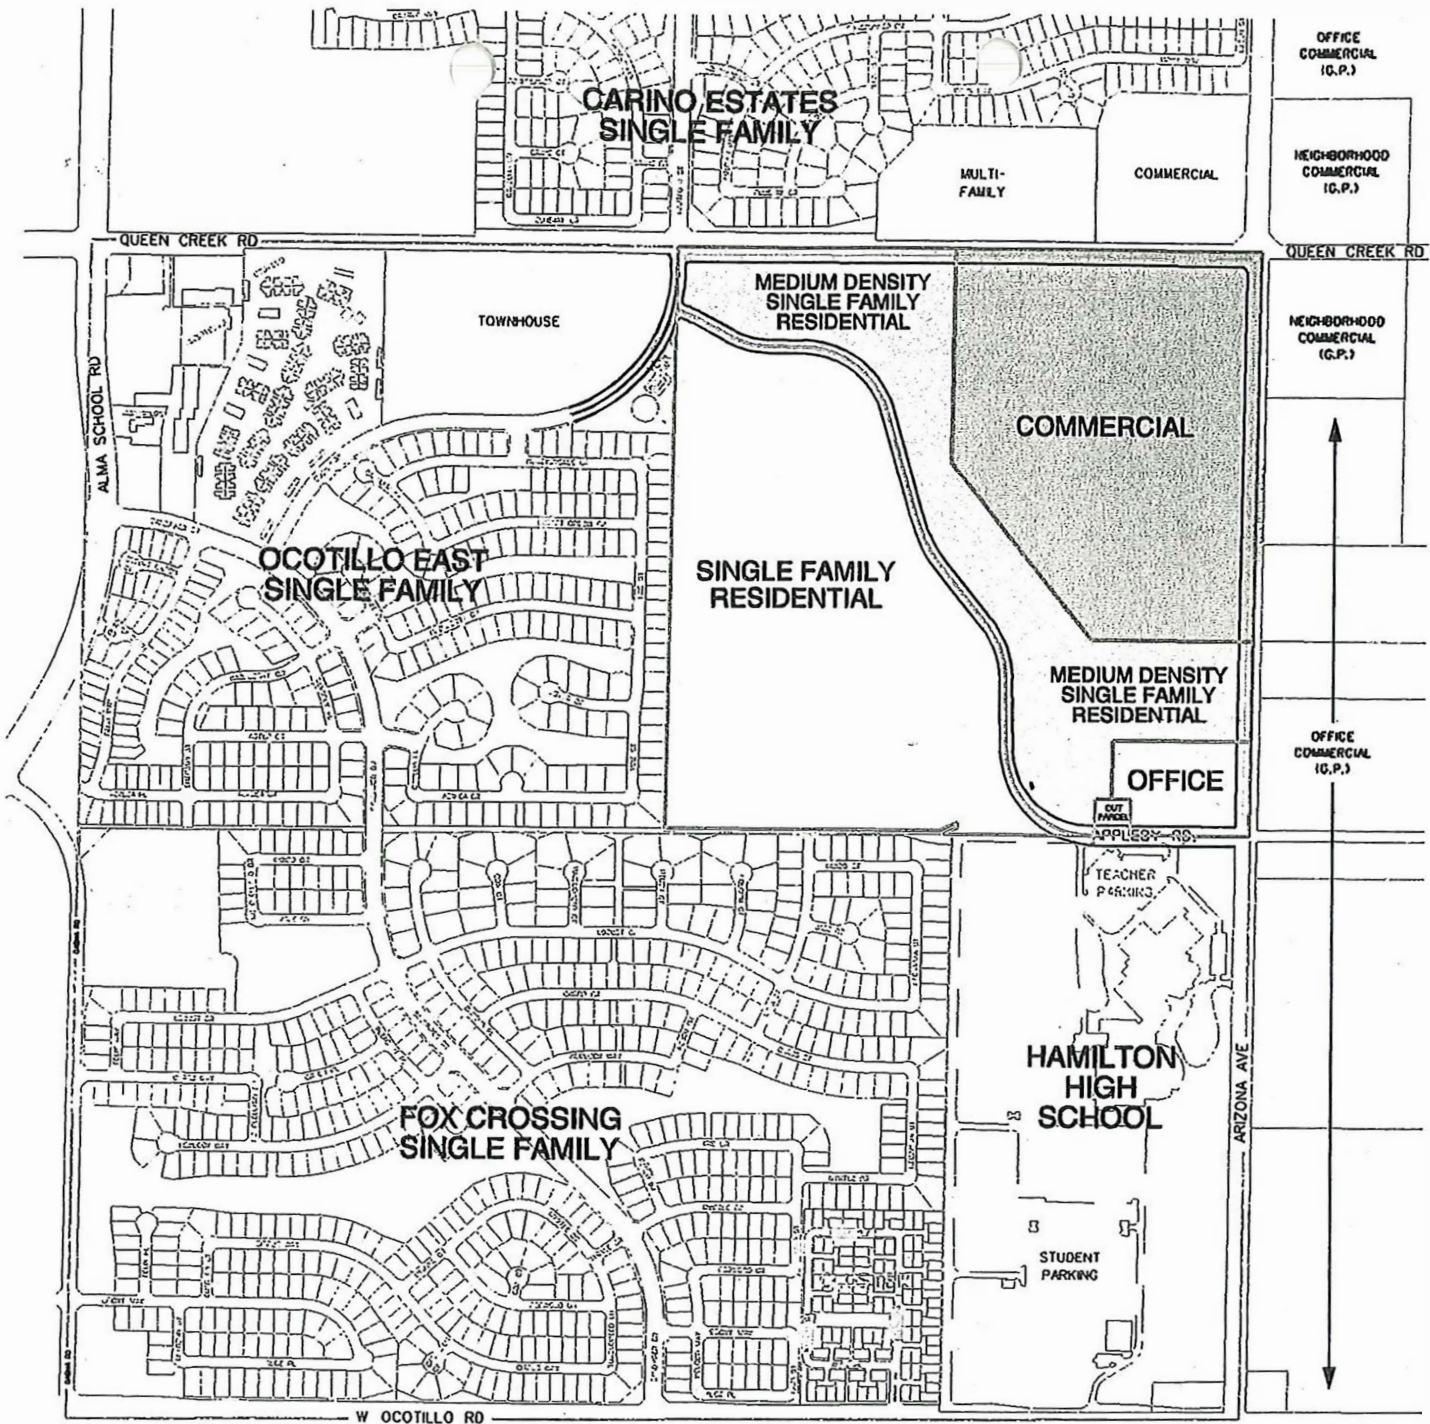


PROPOSED AREA PLAN FOR AVALON AT DOBSON CROSSING

2004 Approval
DVR03-0030 Dobson Crossing

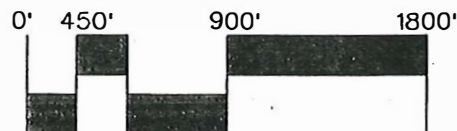

CVL#: 990013-12 DATE: 2-6-04

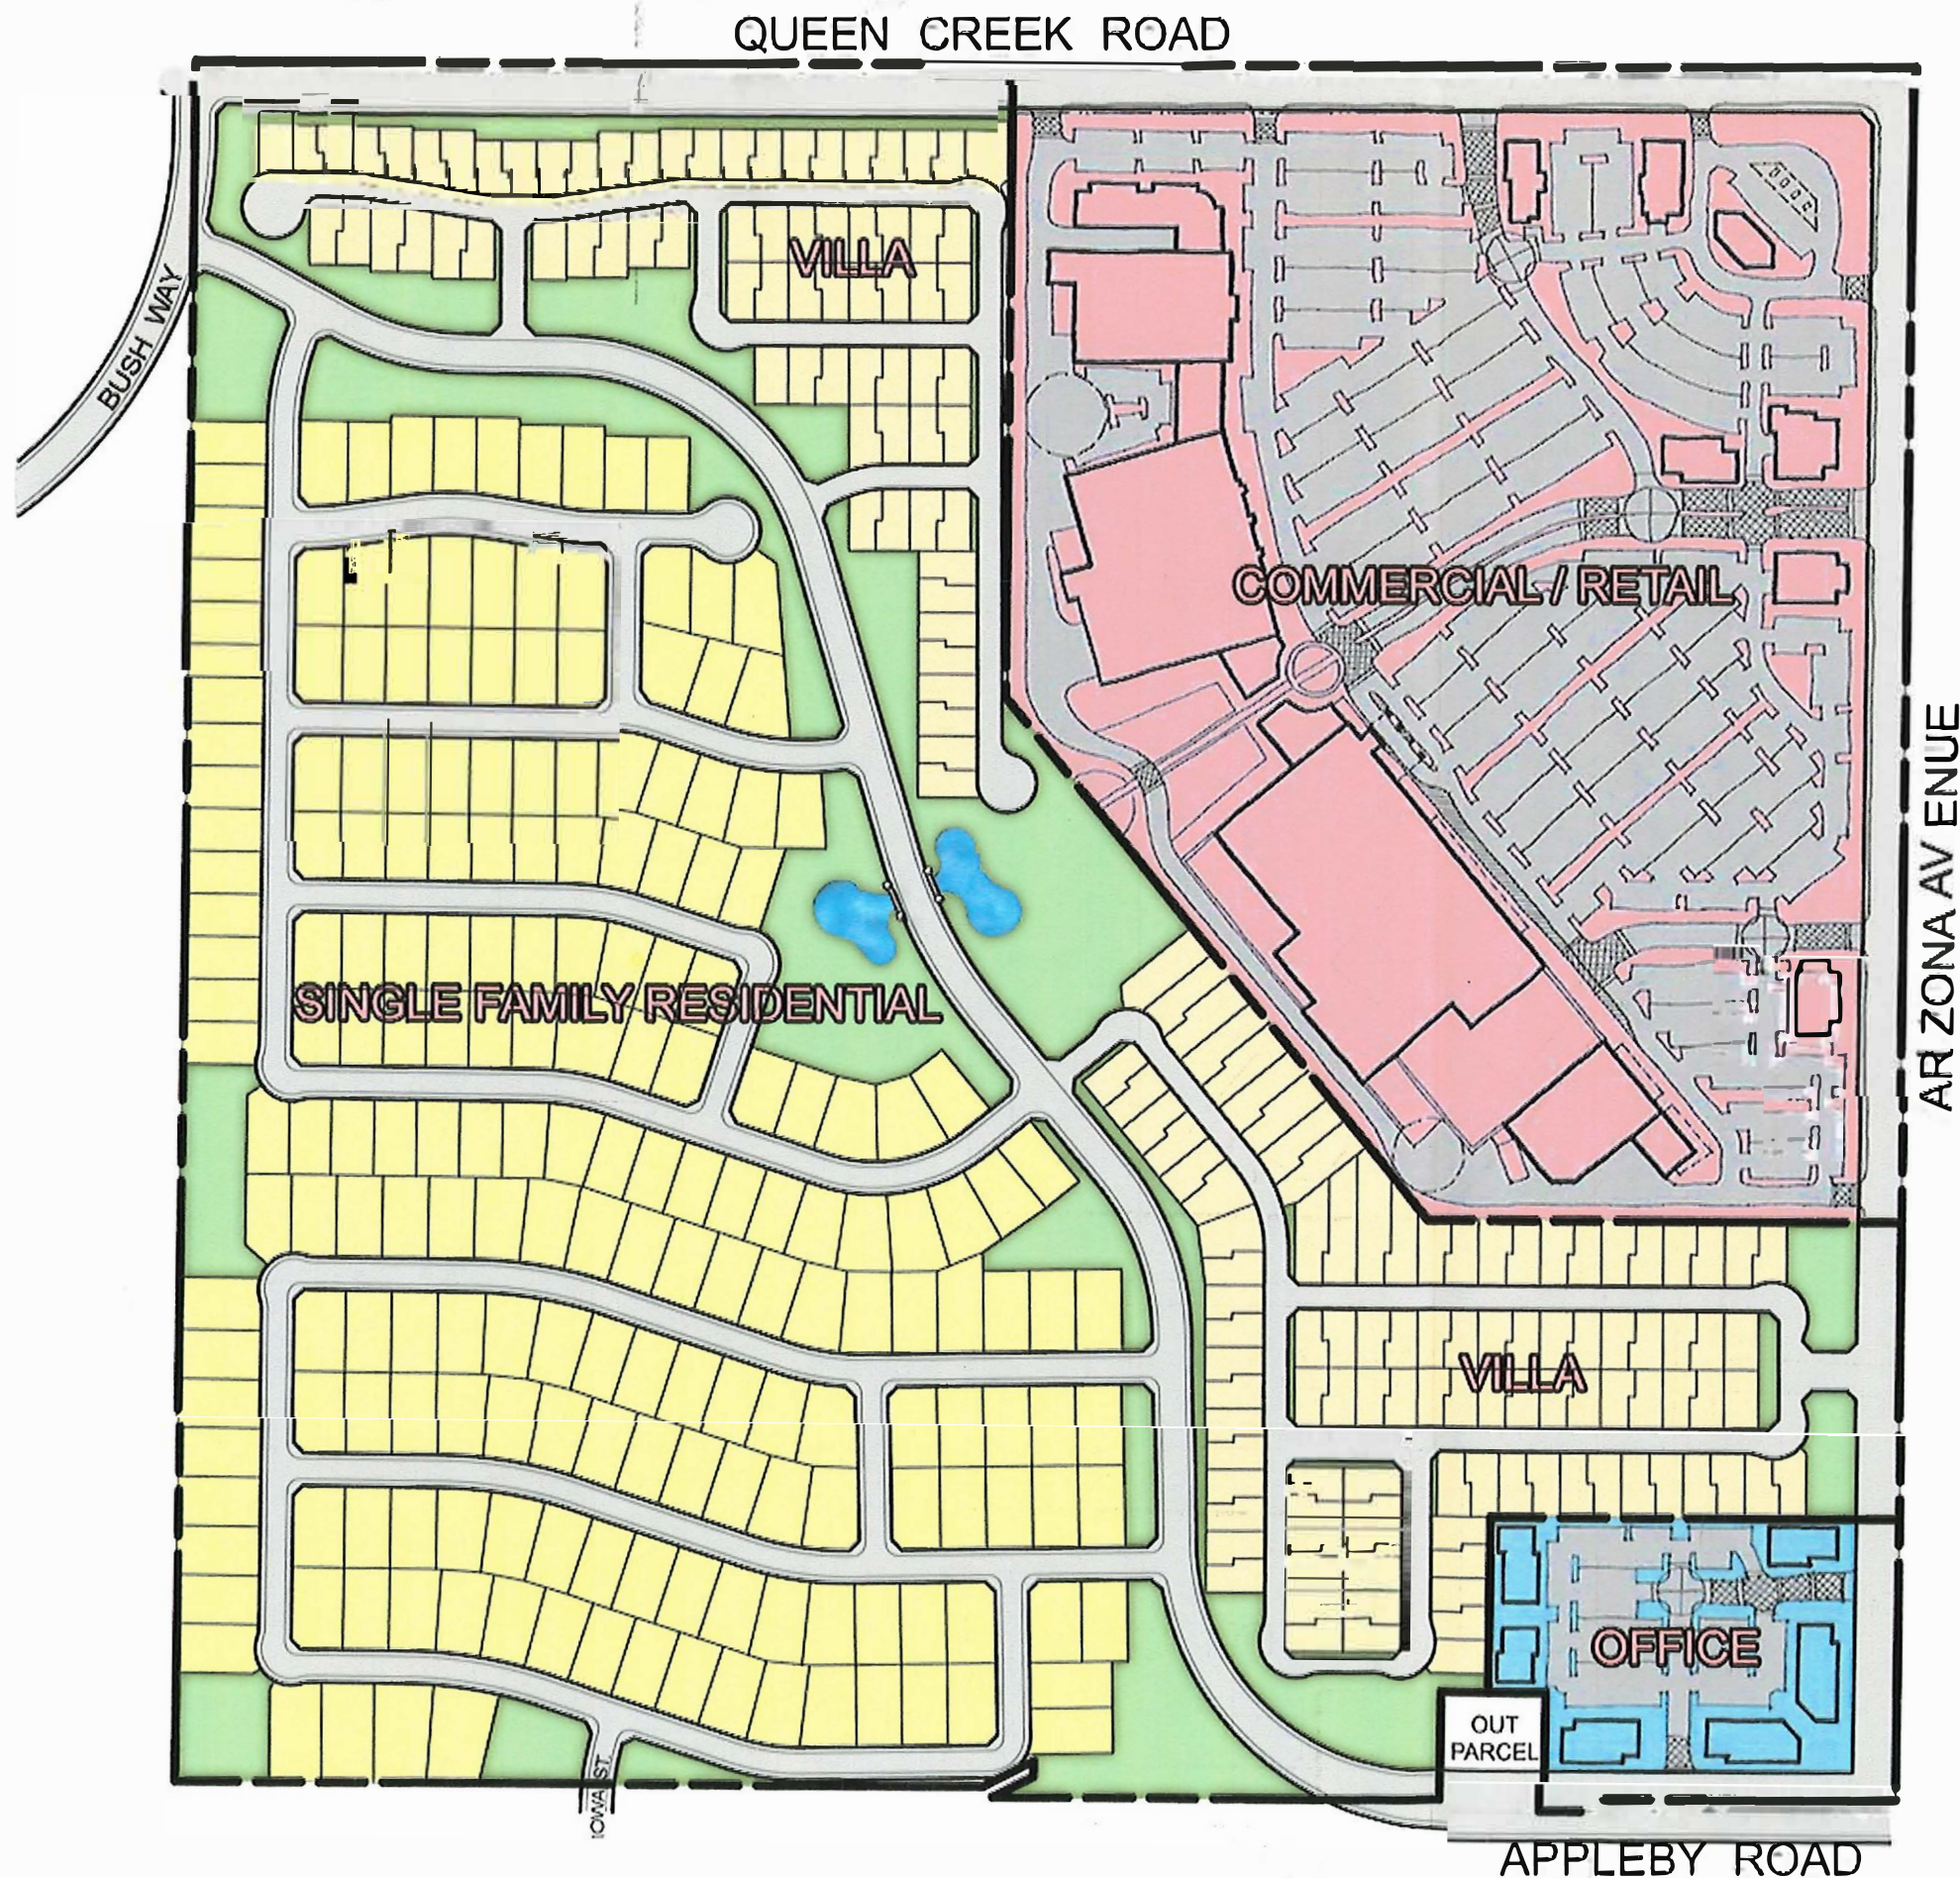

2004 Approval

DVR03-0030 Dobson Crossing

PRELIMINARY DEVELOPMENT MASTER PLAN FOR AVALON AT DOBSON CROSSING

APPLICANT

PEW AND LAKE
10 W. MAIN ST.
MESA AZ 85201
(480) 461-4670
(480) 461-4675 FAX

SUBDIVIDER

SHEA HOMES
8800 N GAINES CENTER DRIVE
4550 NORTH 12TH STREET
SUITE #350
SCOTTSDALE, AZ 85258
(480) 348-6000
(480) 948-8806

PLANNER/ENGINEER

COE & VAN LOO CONSULTANTS, INC.
PHOENIX, ARIZONA 85014
(602) 264-6831
(602) 264-4303 (FAX)
CONTACT: JOE WALSH





2008 Approval
DVR07-0054 Chandler Center

PRELIMINARY

**CHANDLER
CENTER**
CHANDLER, ARIZONA



P.B. BELL & ASSOCIATES, INC.



WHITNEYBELL PERRY INC.
1102 East Missouri Avenue
Phoenix, Arizona 85014-2784
(602)265-1891



ARCHITECTURE AND PLANNING

1.10
0644 & 0730

© COPYRIGHT WHITNEYBELL PERRY INC.
22 Jan 2008

**ARCHITECTURAL
SITE PLAN**



SITE PLAN

2008 Approval
DVR07-0054 Chandler Residential

PRELIMINARY

**CHANDLER
CENTER**
CHANDLER, ARIZONA



P.B. BELL & ASSOCIATES, INC.

WHITNEYBELL PERRY INC.
1102 East Missouri Avenue
Phoenix, Arizona 85014-2784
(602)265-1891



ARCHITECTURE AND PLANNING


1.10
0644 & 0730

COPYRIGHT WHITNEYBELL PERRY INC.
22 Jan 2008

**ARCHITECTURAL
SITE PLAN**

2012 Approval

DVR10-0023 Hamilton Heights

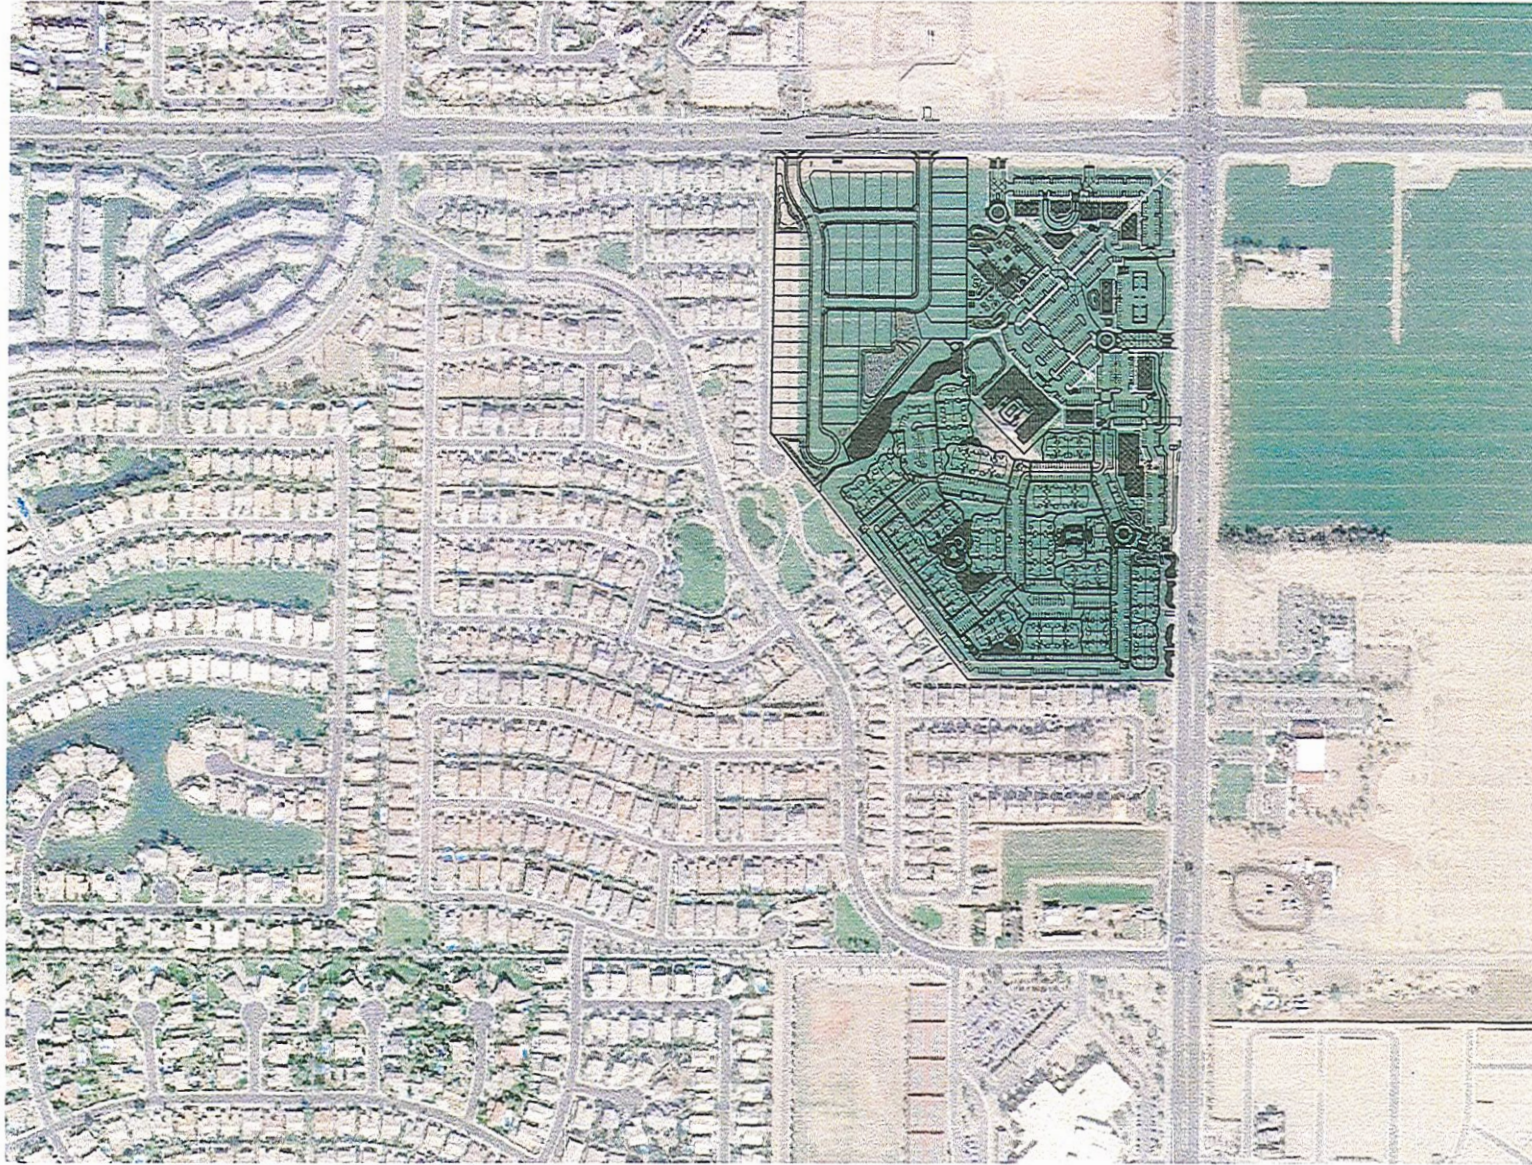

N.T.S.

VANTAGE
RESOURCES, LLC
A Bowman Company

3010 SOUTH PRIEST DR. STE 102
TEMPE, ARIZONA 85282
PH (480) 629-8830

CIVIL ENGINEERING • WATER RESOURCES • PLANNING
CONSTRUCTION MANAGEMENT • SURVEY

Hamilton Heights
Arizona Ave & Queen Creek Rd
Chandler, Arizona

Aerial Exhibit

PROJ #: 9508
DATE: 10/31/11
SCALE: 1"=200'
DRAWN: skt
SHT. 1 OF 1

X:\9508\Preliminary Plots\9508-Aerial Map.dwg 11-01-2011 - 2:51pm

2012 Approval


DVR10-0023 Hamilton Heights



LANDSCAPE SCHEDULE

All tree sizes to meet or exceed Florida Native Plant Society (FNPS) Specifications
U.O.N. - Unless otherwise noted

TREES	Item	Size	Quantity	Comments
TREES	Avocado	24" DBH	14	
	Orange tree	24" DBH	8	
	Orange tree	24" DBH	8	
SHRUBS & ACCENTS	Orange tree	24" DBH	8	
	Orange tree	24" DBH	8	
	Orange tree	24" DBH	8	
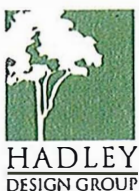

HAMILTON HEIGHTS
A Community for Pulte Homes

Conceptual Landscape Plan

November 2, 2011