


LEGEND

	STRUCTURAL SECTION 1
	STRUCTURAL SECTION 2
	STRUCTURAL SECTION 3
	CONCRETE

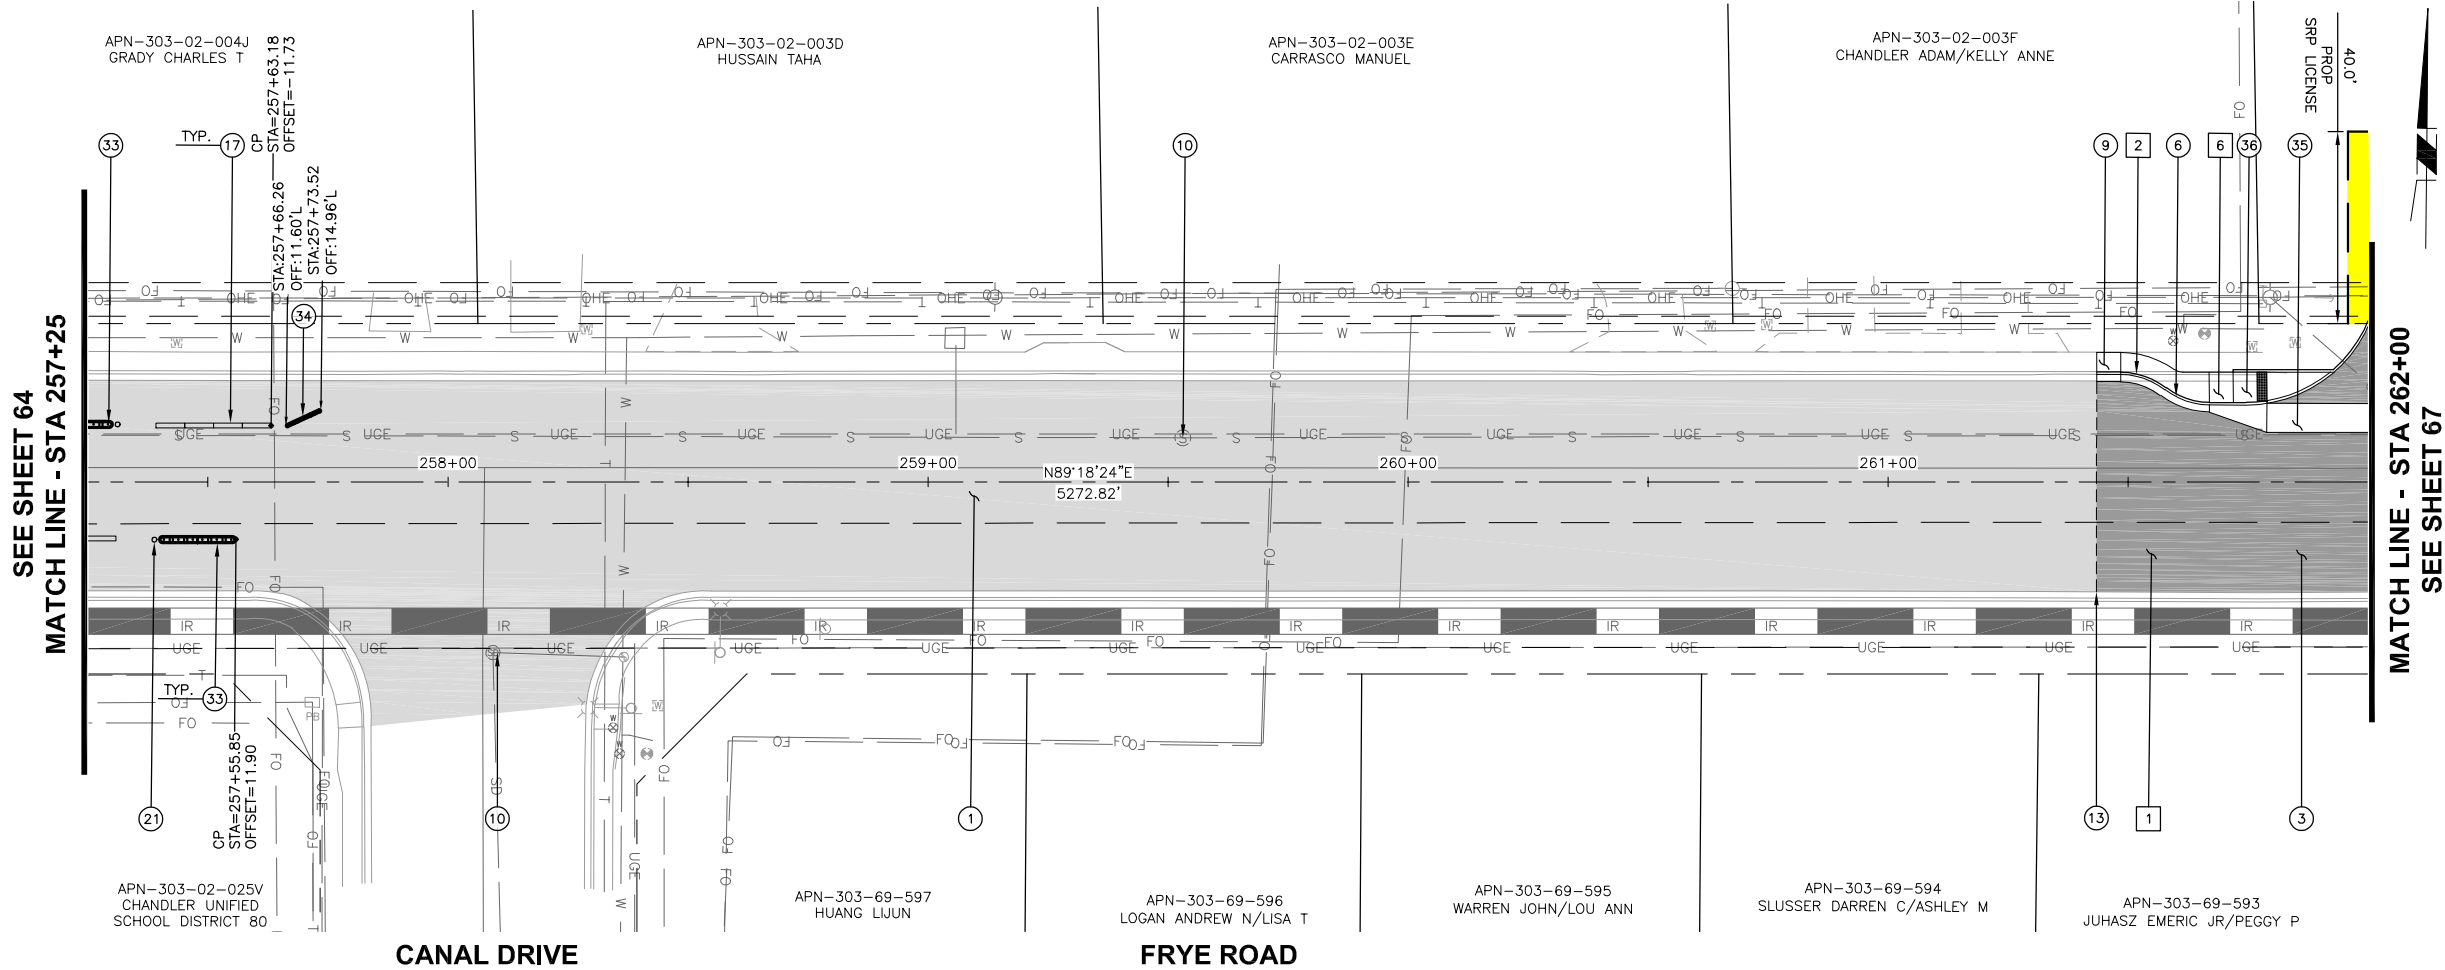

Land Use License Area

F.H.W.A. REGION	STATE	PROJECT NO.	SHEET NO.	TOTAL SHEETS	AS BUILT
9	AZ	ST2106	.	.	.
PAVING CONSTRUCTION NOTES					
	DESCRIPTION				UNIT
①	CONSTRUCT PAVEMENT STRUCTURAL SECTION 2 PER TYPICAL SECTIONS ON SHEETS 10 – 14				2,196 SY
③	CONSTRUCT PAVEMENT STRUCTURAL SECTION 1 PER TYPICAL SECTIONS ON SHEETS 10 – 14				245 SY
⑥	CONSTRUCT CURB & GUTTER PER MAG STD DET 220, TYPE A, H=6".				43 LF
⑨	CONSTRUCT CONCRETE SIDEWALK PER MAG STD DET 230, WIDTH PER PLANS.				167 SF
⑩	ADJUST MANHOLE FRAME AND COVER PER MAG STD DET 422.				2 EA
⑬	SAWCUT 2' MIN. EXISTING PAVEMENT TO NEAT CLEAN EDGE & MATCH WITH PAVING PER TYPICAL SECTIONS.				N.P.I.
⑰	INSTALL MODULAR RUBBER SPEED BUMPS				5 EA
⑳	INSTALL SINGLE FLEX POST DELINEATOR				2 LF
㉓	CONSTRUCT PRECAST CURB PER DETAIL SHEET 20				3 EA
㉔	CONSTRUCT PRECAST CURB PER DETAIL SHEET 19				1 EA
㉕	CONSTRUCT VALLEY GUTTER PER MAG STD DET 240				170 SF
㉖	CONSTRUCT RAMP PER COC STD DET C257				103 SF
REMOVAL/RELOCATE NOTES					
	DESCRIPTION				UNIT
1	REMOVE EXISTING PAVEMENT				282 SY
2	REMOVE EXISTING CONCRETE CURB				34 LF
6	REMOVE EXISTING SIDEWALK				140 SF
STORM DRAIN NOTES					
	DESCRIPTION				UNIT


DESIGN	AS	DATE	04/24
DRAWN	AS,BA	DATE	04/24
CHECKED	CM	DATE	04/24
TYLin		CITY OF CHANDLER COC LOG NO. CIV23-0003	
LOCATION		FRYE ROAD - ARIZONA AVE TO PASEO TRAIL	
PRELIMINARY		95%	
NOT FOR CONSTRUCTION OR RECORDING		SHEET 65 OF 167	

T:\0\TYLin-PHX\222007\00600_CADD\05_Official\Delv Files\ST2106-Paving - Plan.dwg 5/13/2024 5:11:05 PM Chris Milner TY Lin Half Scale.ctb

LEGEND

- STRUCTURAL SECTION 1
- STRUCTURAL SECTION 2
- STRUCTURAL SECTION 3
- CONCRETE

SEE SHEET 65
MATCH LINE - STA 262+00

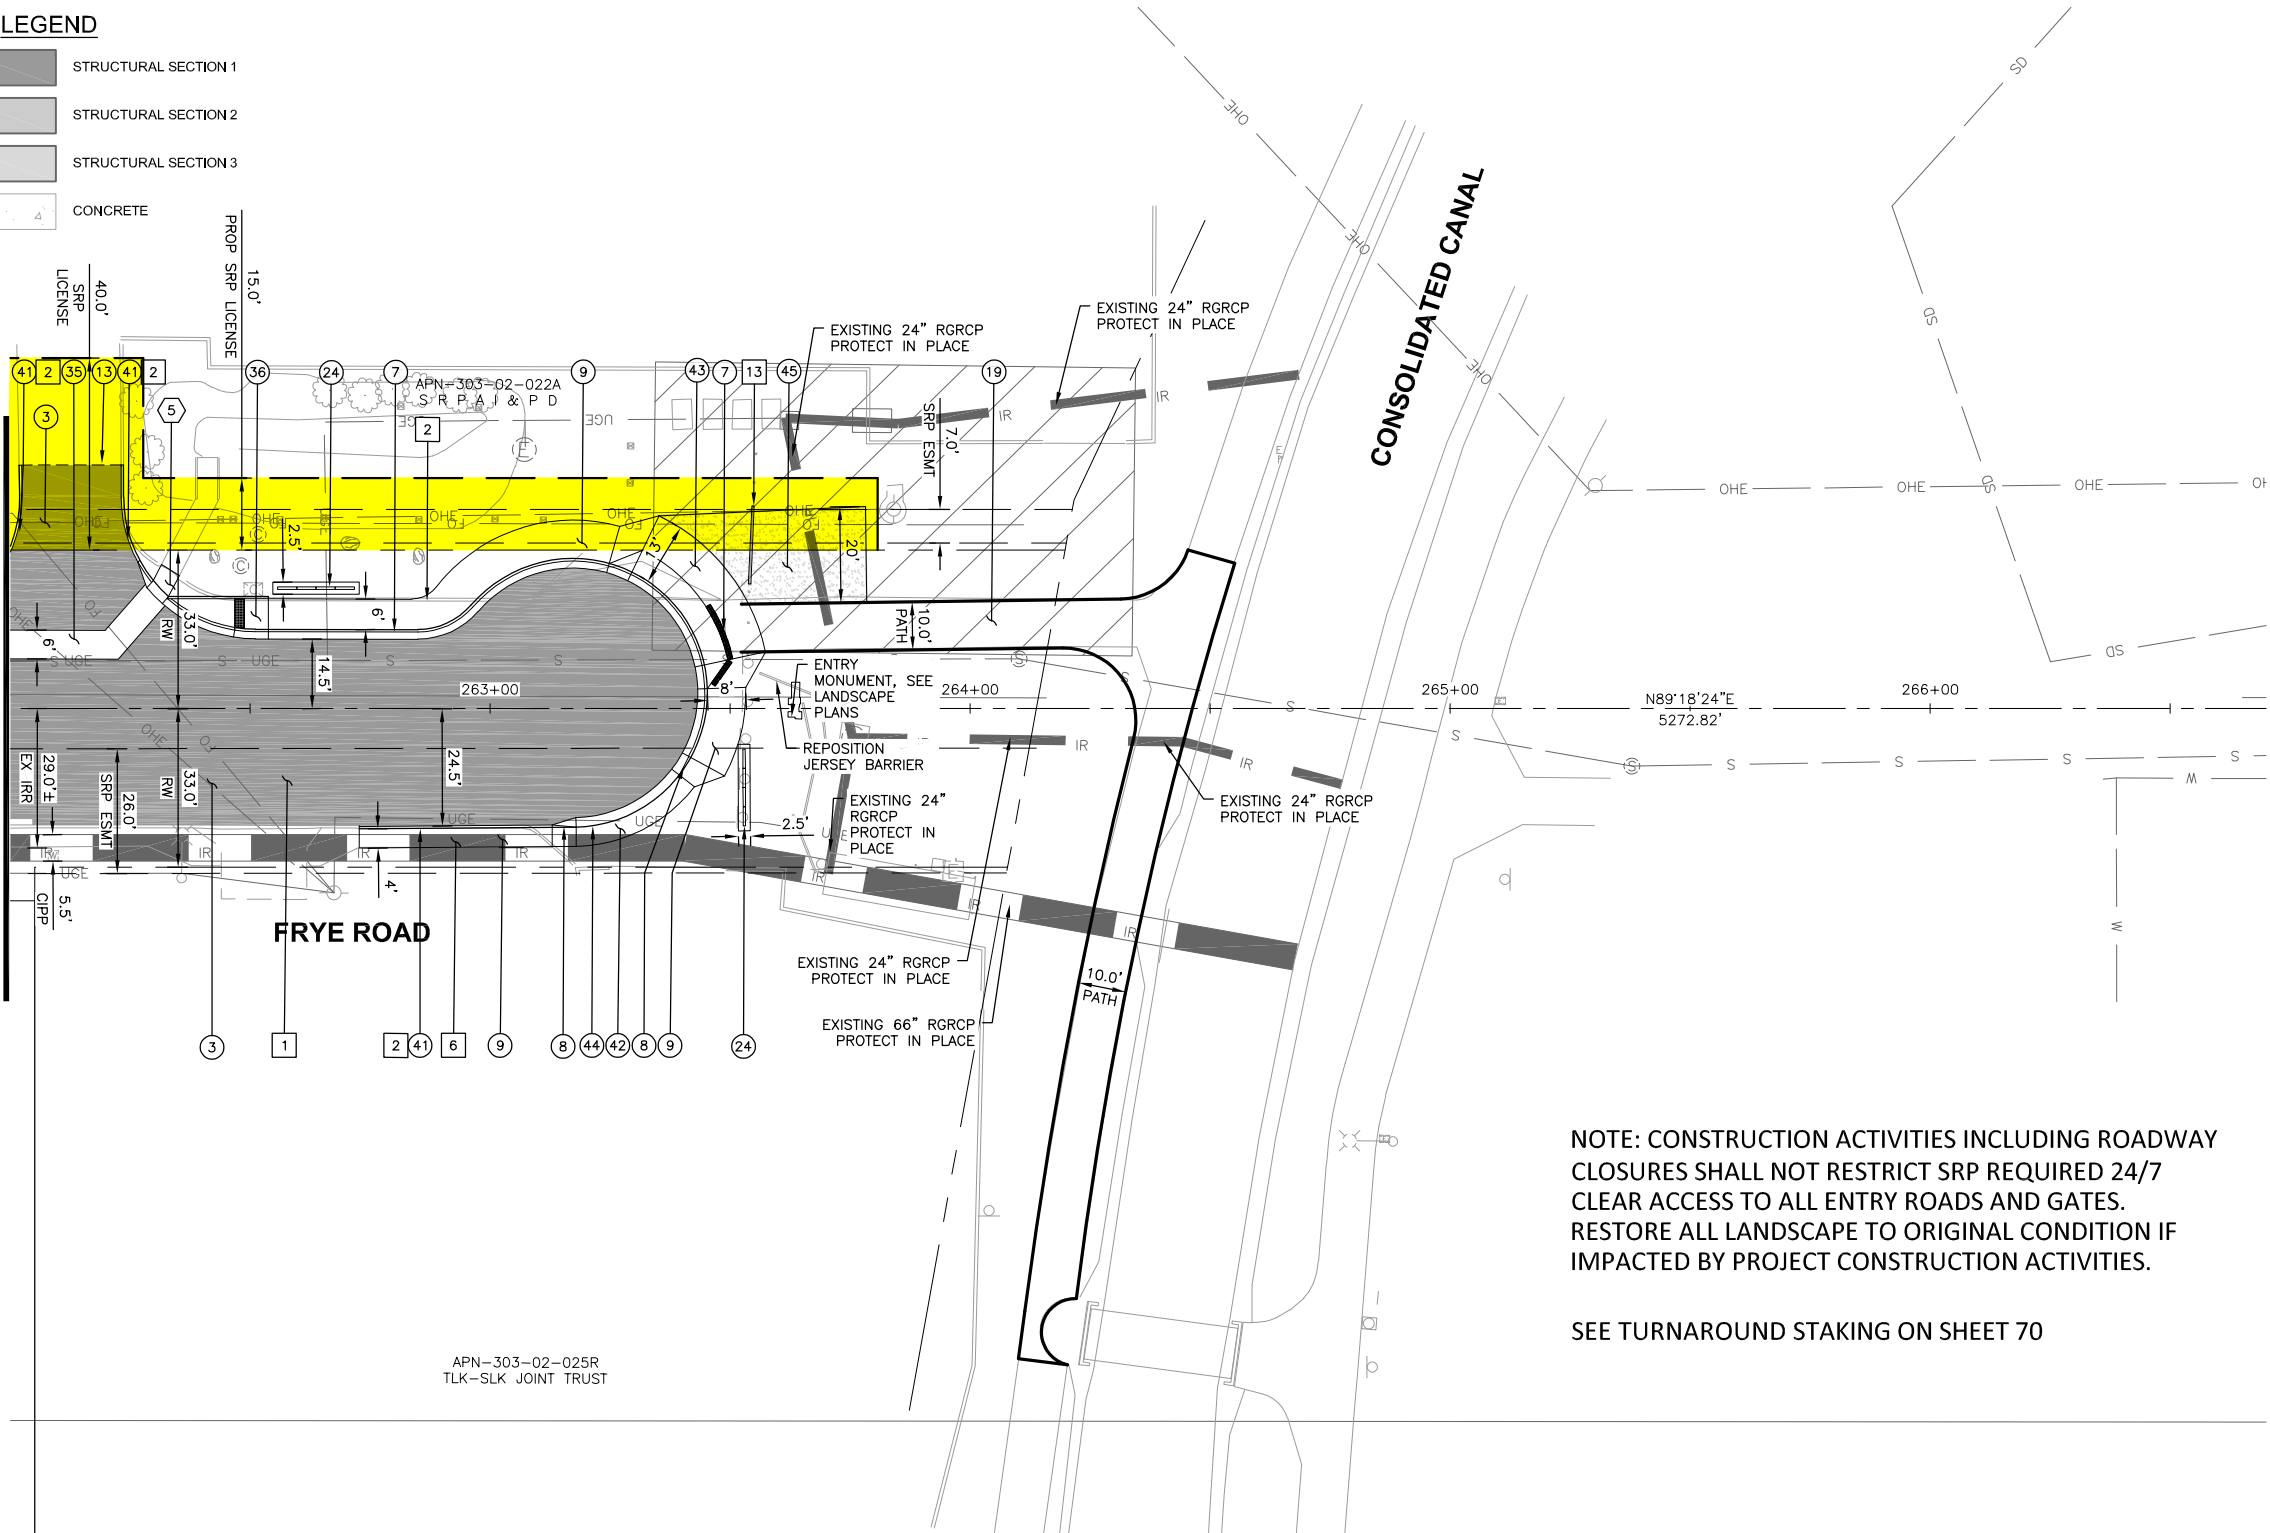

APN-303-02-025R
TLK-SLK JOINT TRUST

NOTE: CONSTRUCTION ACTIVITIES INCLUDING ROADWAY CLOSURES SHALL NOT RESTRICT SRP REQUIRED 24/7 CLEAR ACCESS TO ALL ENTRY ROADS AND GATES. RESTORE ALL LANDSCAPE TO ORIGINAL CONDITION IF IMPACTED BY PROJECT CONSTRUCTION ACTIVITIES.

SEE TURNAROUND STAKING ON SHEET 70

Land Use License Area

F.H.W.A. REGION	STATE	PROJECT NO.	SHEET NO.	TOTAL SHEETS	AS BUILT
9	AZ	ST2106	.	.	.

PAVING CONSTRUCTION NOTES

DESCRIPTION	UNIT
3 CONSTRUCT PAVEMENT STRUCTURAL SECTION 1 PER TYPICAL SECTIONS ON SHEETS 10 - 14	736 SY
7 CONSTRUCT ROLL CURB & GUTTER PER MAG STD DET 220-1, TYPE C	132 LF
8 CURB TRANSITION PER MAG STD DET 221	N.P.I.
9 CONSTRUCT CONCRETE SIDEWALK PER MAG STD DET 230, WIDTH PER PLANS.	981 SF
13 SAWCUT 2' MIN. EXISTING PAVEMENT TO NEAT CLEAN EDGE & MATCH WITH PAVING PER TYPICAL SECTIONS.	N.P.I.
19 CONSTRUCT 7" PCCP SHARED USE PATH	2,697 SF
24 CONSTRUCT ART PANEL PER DETAIL ON SHEET 17	8 EA
35 CONSTRUCT VALLEY GUTTER PER MAG STD DET 240	210 SF
36 CONSTRUCT RAMP PER COC STD DET C257	115 SF
37 TACTILE DIRECTIONAL INDICATORS PER APPROVED PRODUCT LIST	9 EA
41 CONSTRUCT SINGLE CURB PER MAG STD DET 222, TYPE A	102 LF
42 CONSTRUCT 8" CONCRETE SIDEWALK PER MAG STD DET 230, WIDTH PER PLANS.	107 SF
43 CONSTRUCT INDUSTRIAL DRIVEWAY PER MAG STD DET 250-2	388 SF
44 CONSTRUCT RIBBON CURB PER MAG STD DET 220, TYPE B.	29 LF
45 DECOMPOSED GRANITE	623 SF

REMOVAL/RELOCATE NOTES

DESCRIPTION	UNIT
1 REMOVE EXISTING PAVEMENT	891 SY
2 REMOVE EXISTING CONCRETE CURB	208 LF
6 REMOVE EXISTING SIDEWALK	152 SF
13 REMOVE AND REINSTALL EXISTING GATE	1 EA

STORM DRAIN NOTES

DESCRIPTION	UNIT
5 CONSTRUCT CONCRETE SPILLWAY PER MAG STD DET 206.	19 SF



SCALE: 1" = 20'
VERT: 1" = 2'

NO.	REVISION	BY	APPR	DATE

	NAME	DATE
DESIGN	AS	04/24
DRAWN	AS,BA	04/24
CHECKED	CM	04/24

TYLin

LOCATION FRYE ROAD - ARIZONA AVE TO PASEO TRAIL

CITY OF CHANDLER
COC LOG NO. CIV23-0003

PAVING PLAN

PRELIMINARY

95%

NOT FOR
CONSTRUCTION
OR RECORDING

SHEET 67 OF 167