



Trophy Bar

Restaurant Remodel
2551 W. Orono Creek Road, Bldg G, Suite G105
Chandler, AZ




PRELIMINARY ARCHITECTS

400 E. Apache Drive
Phoenix, Arizona 85012
Phone: (602) 779-4100

REVISIONS

TITLE: FLOOR PLAN
SCALE: 1/4" = 1'-0"
DATE: 10/1/00
DRAWN BY: JMM
CHECKED BY: JMM

A3.0

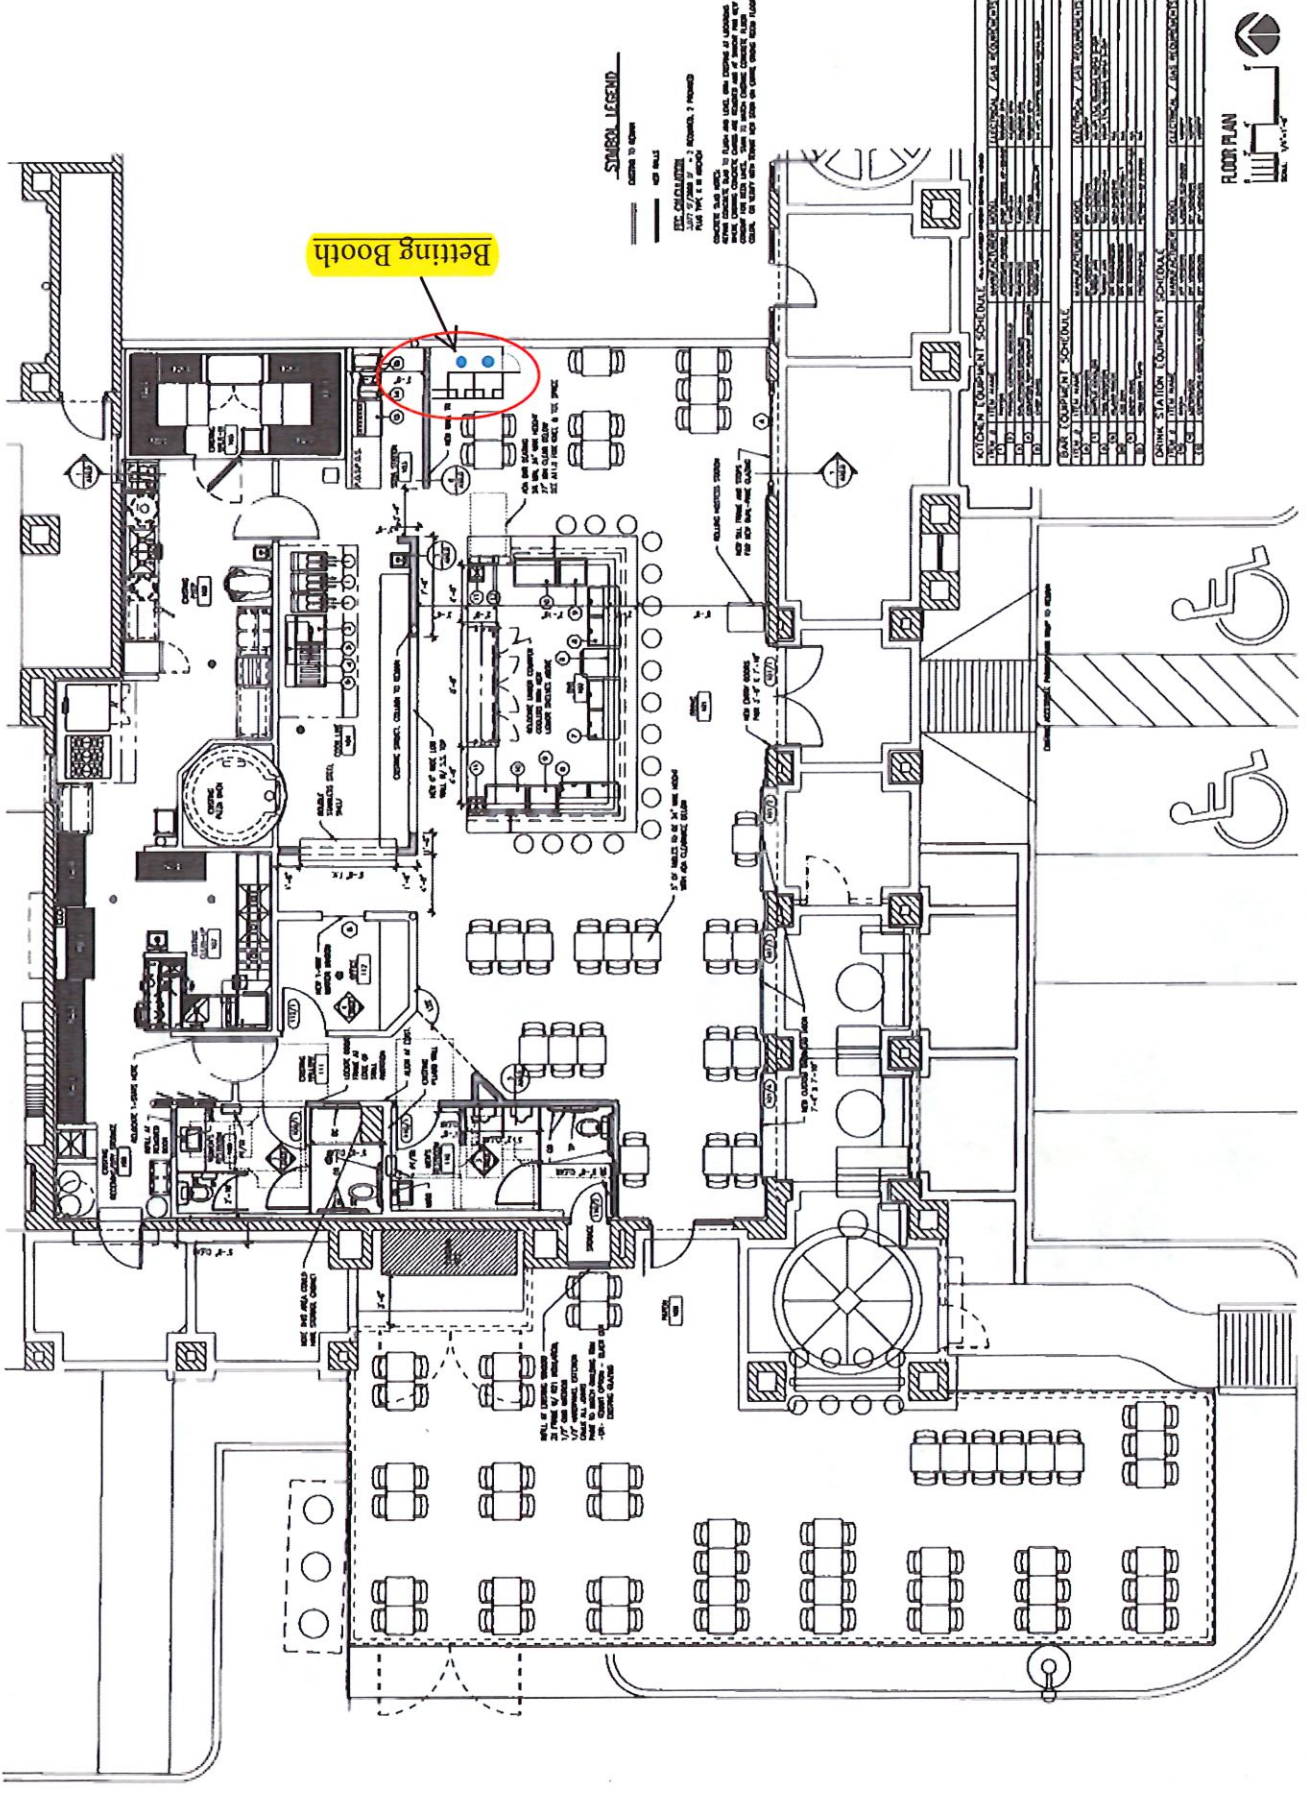

SYMBOL LEGEND

DOOR TO ROOM

DOOR

DOOR SCHEDULE

DOOR SCHEDULE

