


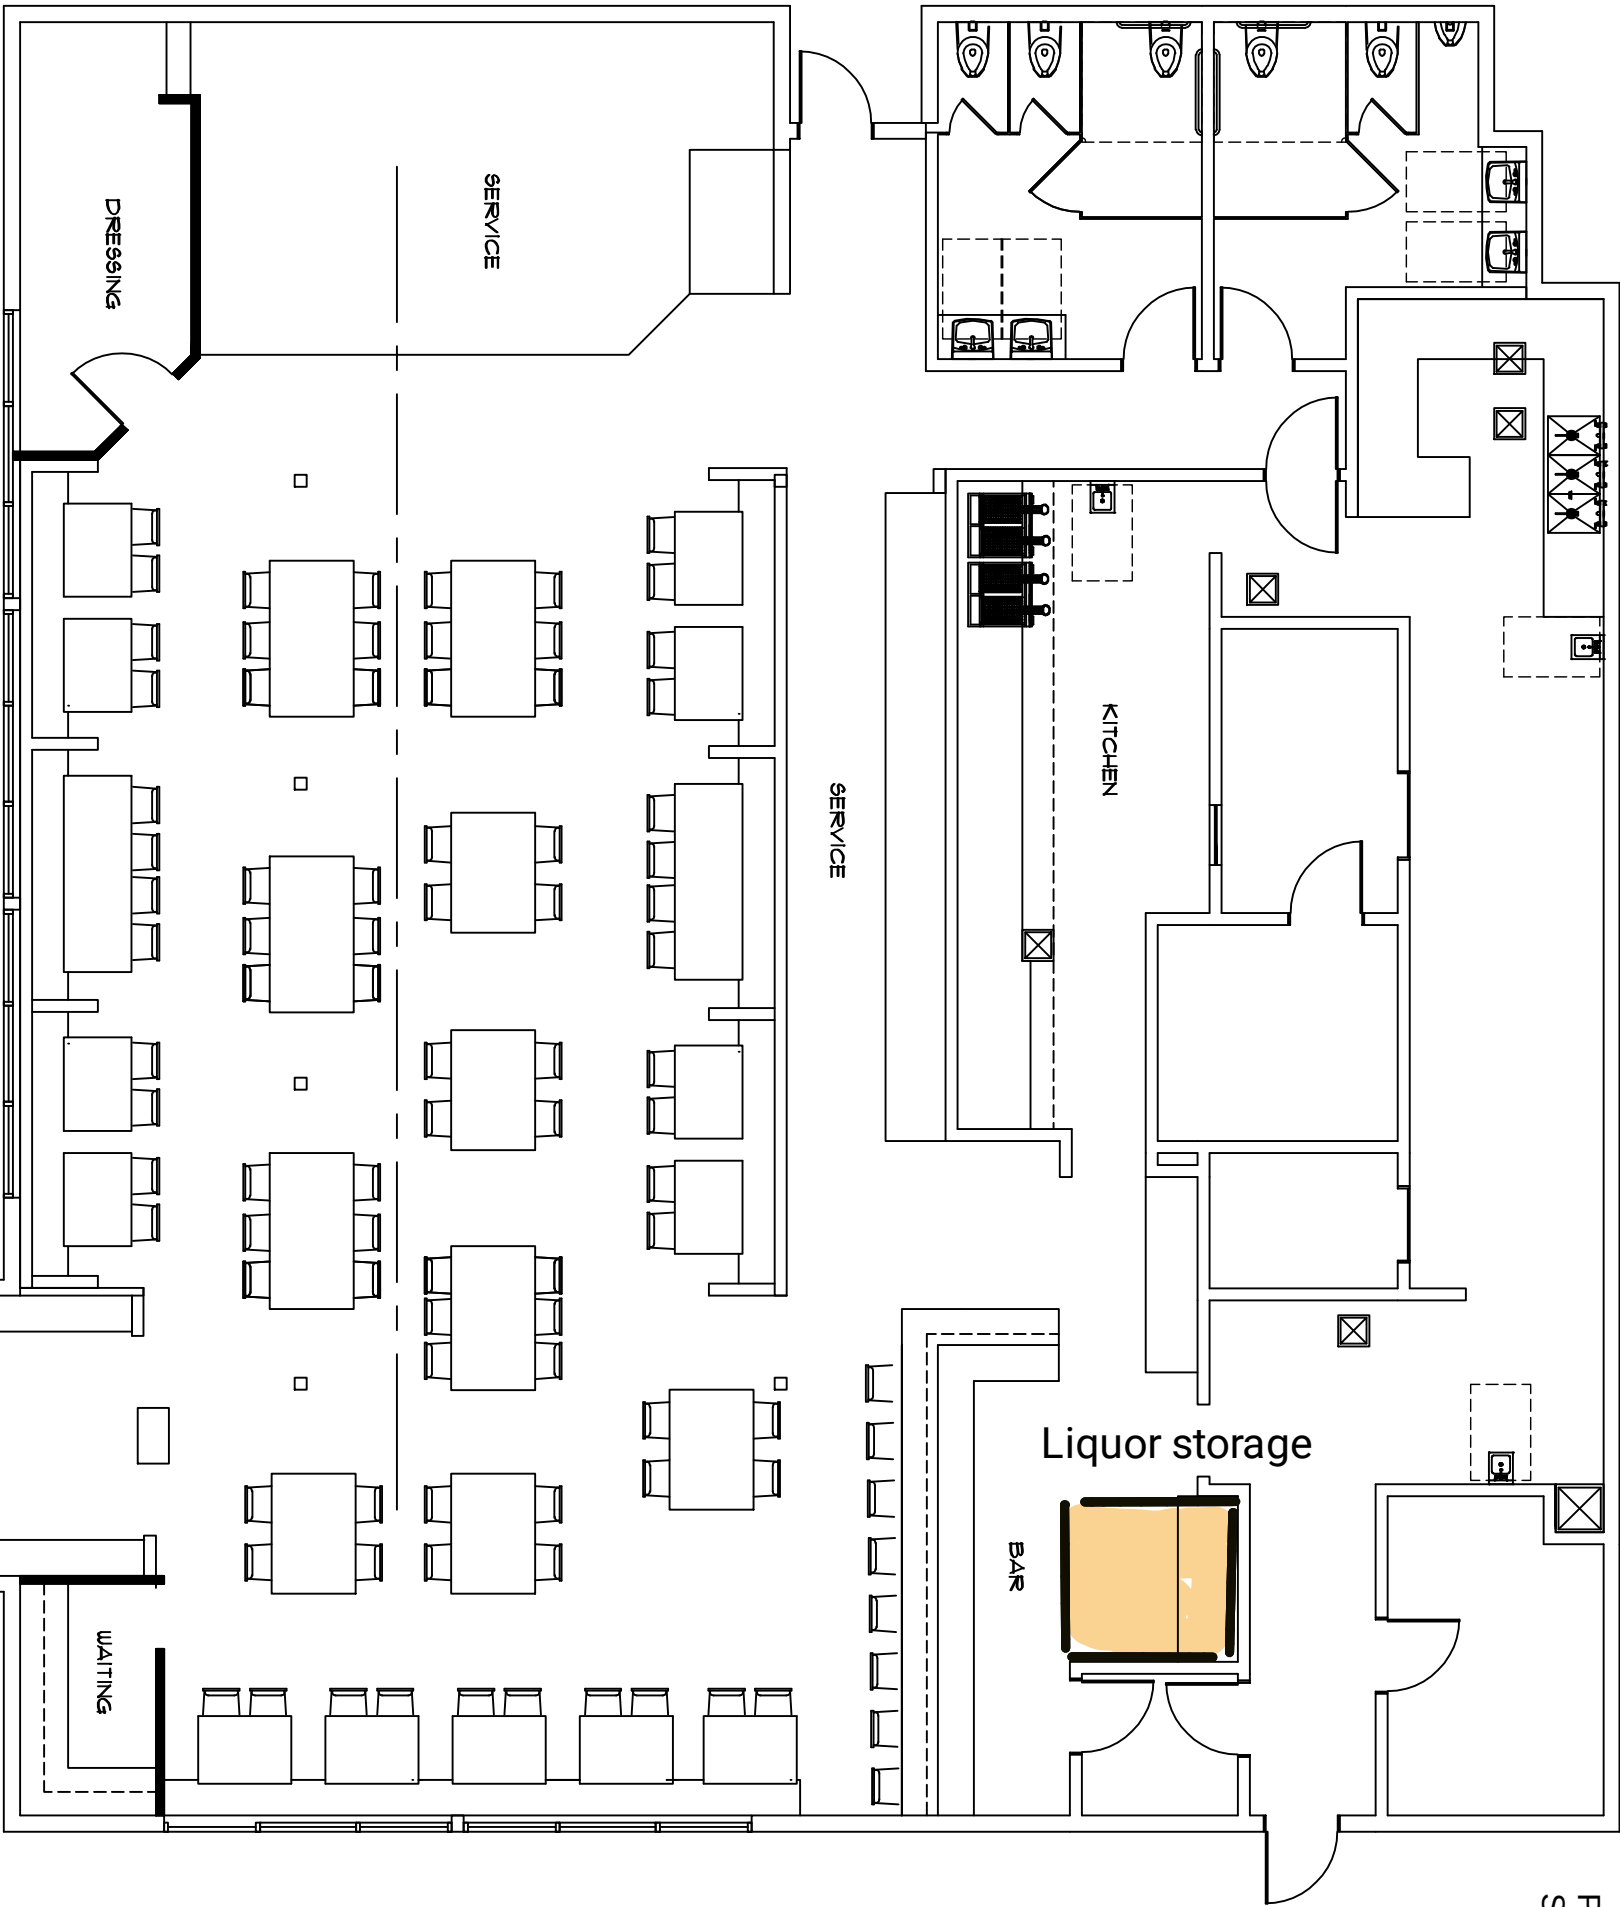

FLOOR PLAN

SCALE 1/8" = 1'-0"

EXISTING WALLS TO BE REMOVE

EXISTING WALLS TO REMAIN

NEW WALLS

