


① OVERALL PLAN

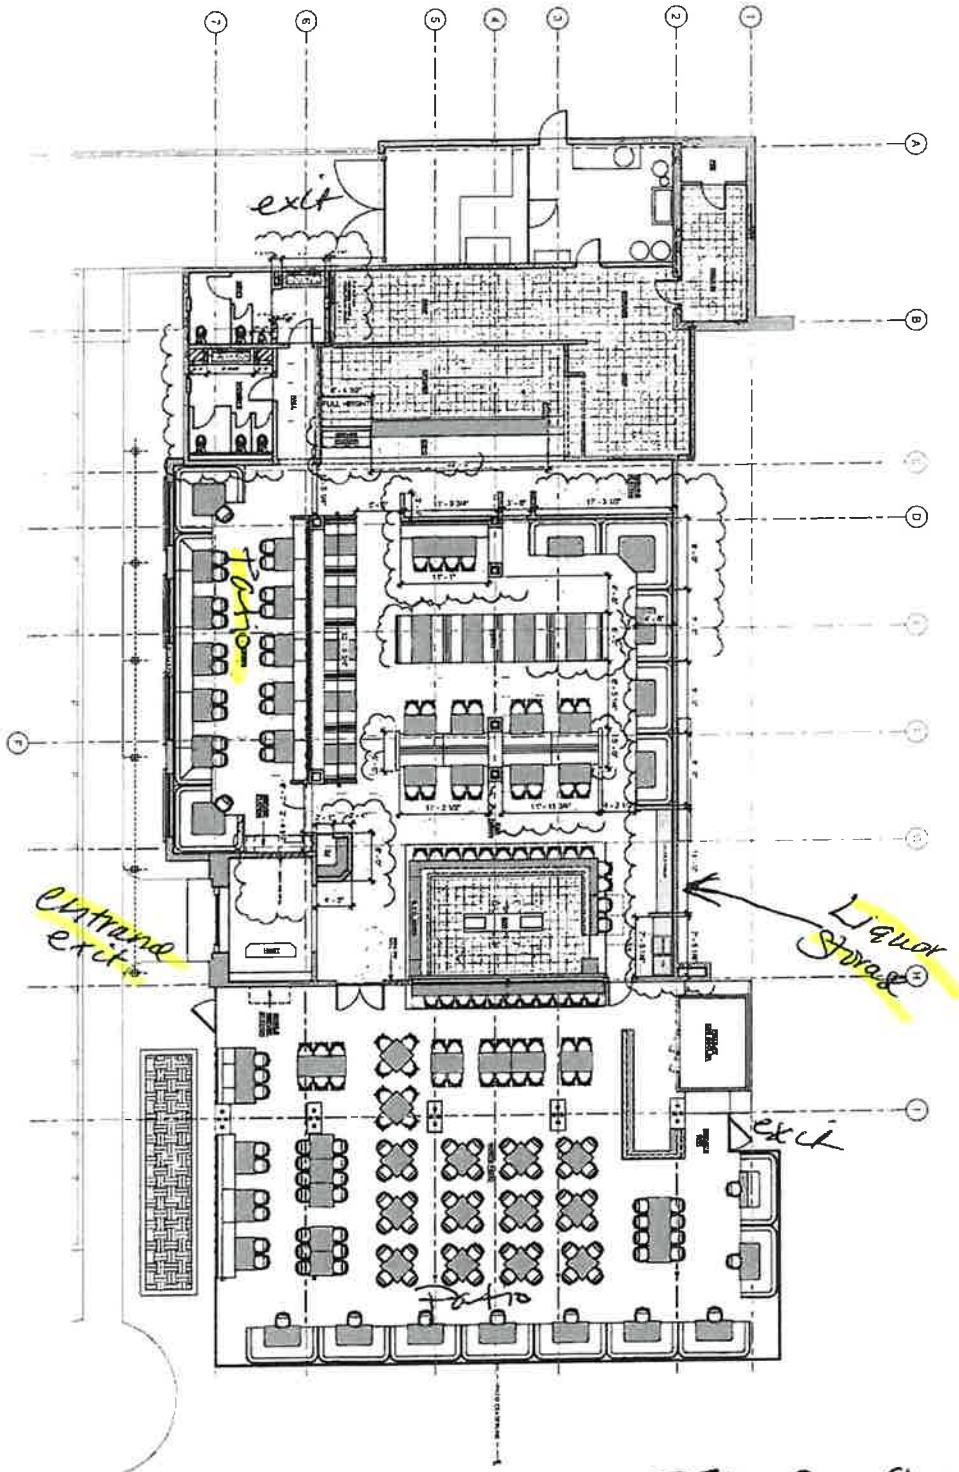

TTL Sq ft: 6525 sq ft

THE
MAGGIORE
GROUP®

MEXICANO
CHANDLER

FLOOR PLAN

A10

Project Number: 2024.1004
Date: 2024.10.04
Drawn by: RCB
Scale: 3/16" = 1'-0"