


24 12 11 City. Dept. 145

5,312 sqft

A1 REFERENCE FLOOR PLAN

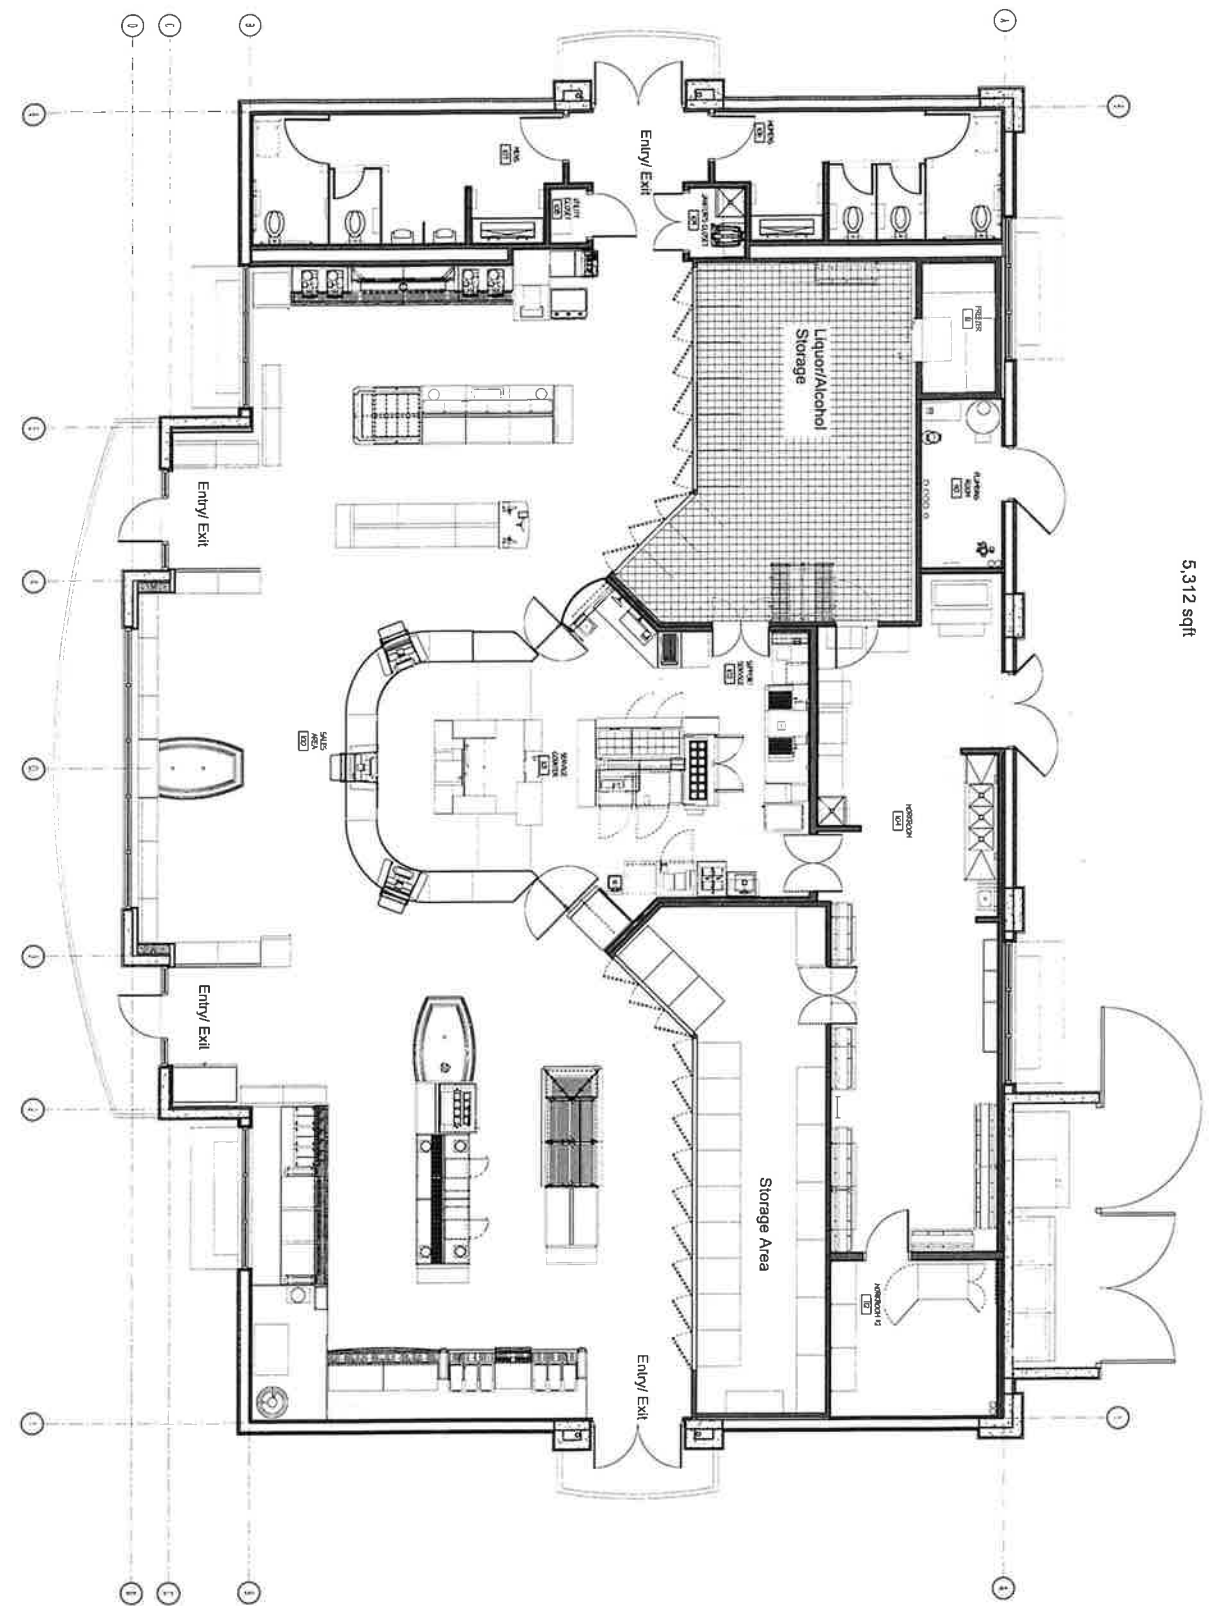

A101

REFERENCE FLOOR PLAN

SHEET TITLE	
REFERENCE FLOOR PLAN	

SHEET NUMBER	
A101	

QuikTrip No. 1523

2020 WEST RAY ROAD
CHANDLER, AZ 85224

100% SUSTAINABLE
BUILDING
GROUP, LLC

