


25 AUG 4 AM 11:25 AZD LLO

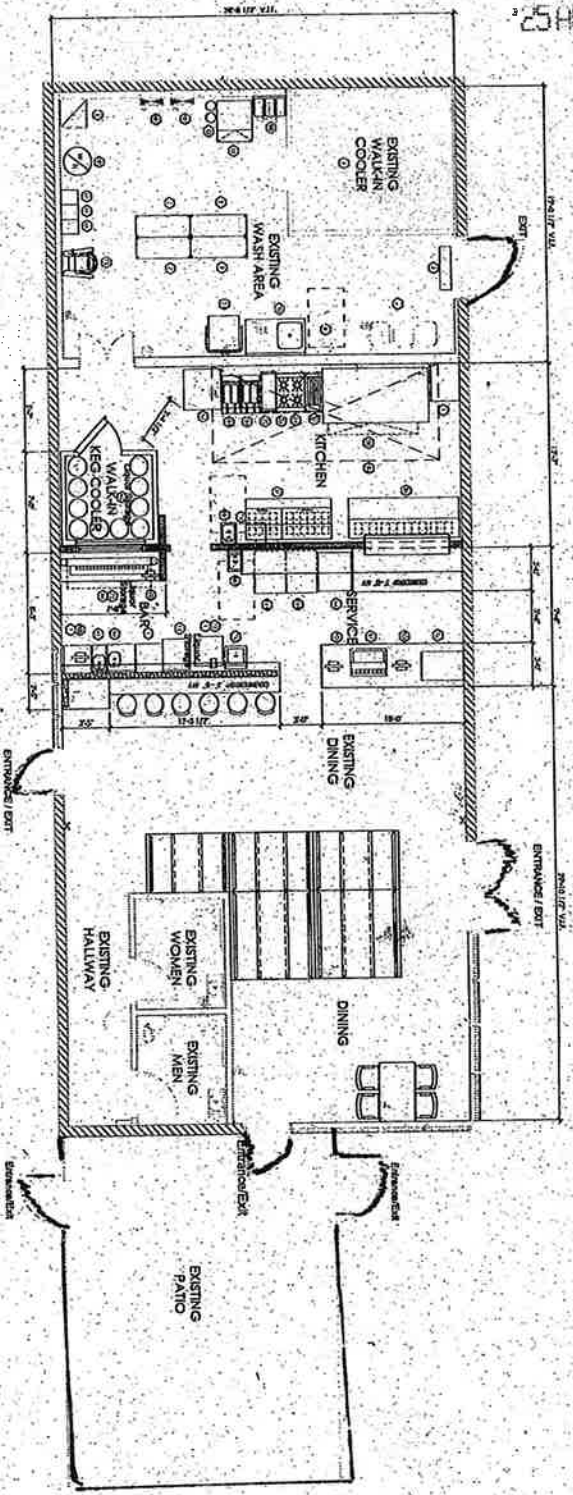

- LEGEND**
- EXIST. 1/4\"/>EXIST. 1/4\"/>

FLOOR PLAN

2,400 SQ FT

EQUIPMENT SCHEDULE		QTY	NOTE
1	REFRIGERATOR	1	EXIST. 1/4\"/>
2	WALK-IN COOLER	1	EXIST. 1/4\"/>
3	WALK-IN FREEZER	1	EXIST. 1/4\"/>
4	WALK-IN CUPBOARD	1	EXIST. 1/4\"/>
5	WALK-IN CUPBOARD	1	EXIST. 1/4\"/>
THIS DRAWING IS FOR THE PURPOSE OF DESIGN REVIEW ONLY AND IS NOT TO BE USED FOR CONSTRUCTION.

Enquire
ARCHITECTURE & PLANNING
SCOTTSDALE, AZ
602.818.1706

SCALE: 1/4"=1'-0"

BEST PIZZA
290 S. ARIZONA AVE. CHANDLER, AZ 85225
06.30.25