

SITE PLAN
FOR
"RAINBOW'S END SOLAR FARM"
PART OF SECTION 35, TOWNSHIP 23 SOUTH, RANGE 26 EAST, OF THE GILA
AND SALT RIVER BASE AND MERIDIAN, COCHISE COUNTY, ARIZONA

SUP LEGAL DESCRIPTION

"THE WEST HALF OF SECTION 35 OF TOWNSHIP 23 SOUTH,
RANGE 26 EAST, OF THE GILA AND SALT RIVER BASE AND
MERIDIAN, COCHISE COUNTY, ARIZONA".

SITE SUMMARY TABLE

GROSS ACREAGE :320.79 ACRE
NET ACREAGE :320.79 ACRE
EXISTING ZONING :RU-4
PROPOSED ZONING :SPECIAL USE PERMIT (SUP)
EXISTING LAND USE :AG - ANIMAL GRAZING

REQUEST

ZONE CHANGE FROM RU-4 TO SUP FOR RAINBOW'S END SOLAR
FARM.

FLOODPLAIN DATA

THIS PROPERTY IS LOCATED ENTIRELY WITHIN FLOODPLAIN
ZONE "X" AS INDICATED ON THE FLOOD INSURANCE RATE MAP
PANEL # 04003C2570F, MAP REVISED AUGUST 28, 2008.

ZONE "X" IS DEFINED BY THE FEDERAL EMERGENCY
MANAGEMENT AGENCY AS: AREAS DETERMINED TO BE
OUTSIDE THE 0.2% ANNUAL CHANCE FLOODPLAIN.

ASSESSOR'S PARCEL NUMBER


APN 401-01-005

NOTE:


1. DUE TO THE LOW TRAFFIC VOLUME, PARKING WILL NOT BE PROVIDED UPON BUILDOUT OF THIS
DEVELOPMENT. TEMPORARY MAINTENANCE CREW SHALL UTILIZE THE GRAVEL ACCESSWAY FOR
PARKING.
2. THE ONLY UTILITY PROPOSED FOR THIS SITE SHALL BE APS. NO OTHER UTILITIES SHALL BE
EMPLOYED OR PROPOSED FOR THIS PROJECT.
3. NO SIGNS SHALL BE PROPOSED FOR THIS SITE PLAN.
4. OUTDOOR LIGHTING SHALL NOT BE PROVIDED FOR THIS DEVELOPMENT.
5. DURING GRADING AND CONSTRUCTION, DUST CONTROL WILL BE PROVIDED BY WATERING AND
CONTROLLED VEHICULAR SPEEDS. AFTER CONSTRUCTION, DUST CONTROL WILL BE PROVIDED BY
CONTROLLED VEHICULAR SPEEDS. THE SOLAR PANELS WILL ACT AS WIND BREAKS, THE PERIMETER
FENCING WILL ACT AS A WIND BREAK.

LEGEND

---	BOUNDARY LINE
---	BSL
---	MATCH LINE
---	SOLAR PANEL
---	PROPOSED ROAD
---	CONNECTOR
---	UNDERGROUND ELECTRIC LINE MV AC
---	ABOVE GROUND ELECTRIC LINE HV AC
---	INVERTER STATION OF DIMENSION 10'X22'
---	PROPOSED RETENTION BASIN
---	EXISTING CONTOURS
---	EXISTING GROUND ELEV.
---	PROPOSED FINISH GRADE
---	EXISTING WELL
---	EXISTING POWER POLE
---	EXISTING GAS SYSTEM
---	PROPOSED FENCE LINE
---	PROPOSED GATE
---	EXISTING FENCE

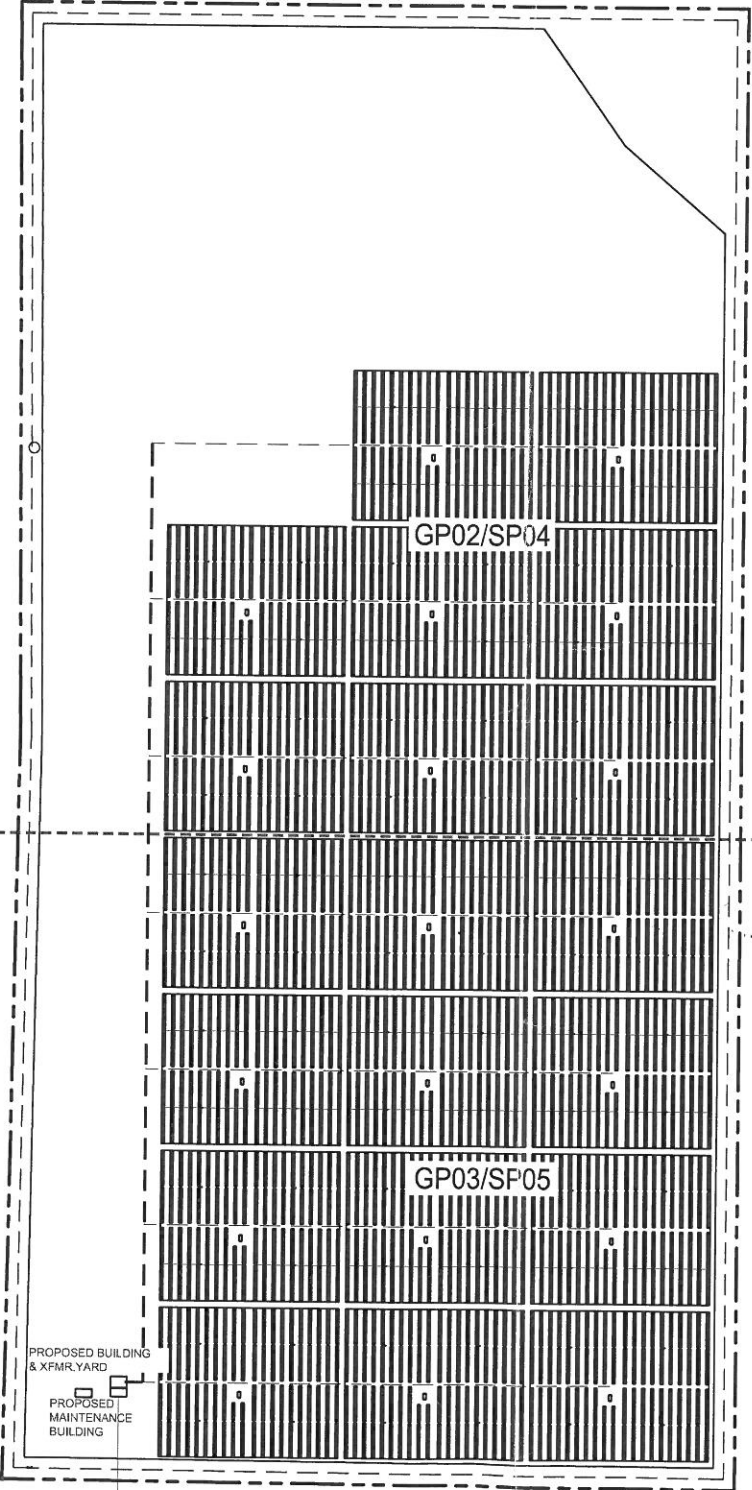

TO GEN-TIE

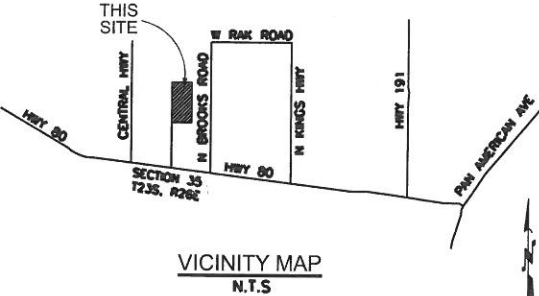

VICINITY MAP
N.T.S.

DEVELOPER / OWNER

RAINBOWS SOLAR ENERGY, LLC
2425 OLYMPIC BOULEVARD, SUITE 500E
SANTA MONICA, CA 90404
PHONE: 310-315-2280
ATTN: JOSHUA FIELDS

ENGINEER

KINETIX ENGINEERING
& CONSULTATION
12 N. CENTER STREET
MESA, AZ 85201
PHONE: 480-258-6959
FAX: 480-464-5871
ATTN: DAVID M. BOHN

SURVEYOR

ALL PRO SURVEYING, INC.
6636 E. BASELINE ROAD, SUITE 101
MESA, ARIZONA 85208
PHONE: 480-406-3648
FAX: 480-294-6770
ATTN: ROBERT UNGER

SHEET INDEX

- 1.....COVER SHEET
- 2-3.....GRADING AND DRAINAGE PLANS
- 4-5.....SITE PLANS

SERVICE PROVIDERS

ELECTRIC SERVICES :APS
WATER :PRIVATE
SEWER :SEPTIC



KEY MAP
1"=300'





ENGINEERING &
CONSULTATION
12 N. CENTER STREET
MESA, ARIZONA 85201
PHONE: 480.258.6959
FAX: 480.464.5871

COVER SHEET
PROJECT: "RAINBOW'S END SOLAR FARM"
COCHISE COUNTY, ARIZONA

Job No.	11250
Drawn By	KNX
Checked	
1st Submittal	DB
2nd Submittal	
3rd Submittal	

JOB NO.	11250
11250CVR01.DWG	
SHEET NO.	1
1 OF 5	


X:\V drive\ENR\11250 - DOUGLAS SOLAR FARM SUP\DOUGLAS SITE PLAN\RAINBOW'S END SDR\11250GP03.dwg, 10/20/2011 8:59:08 AM

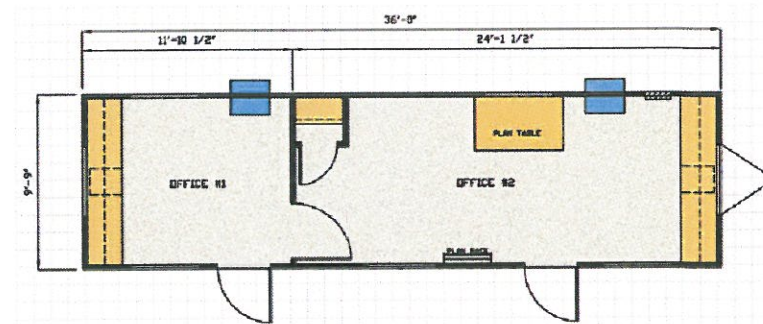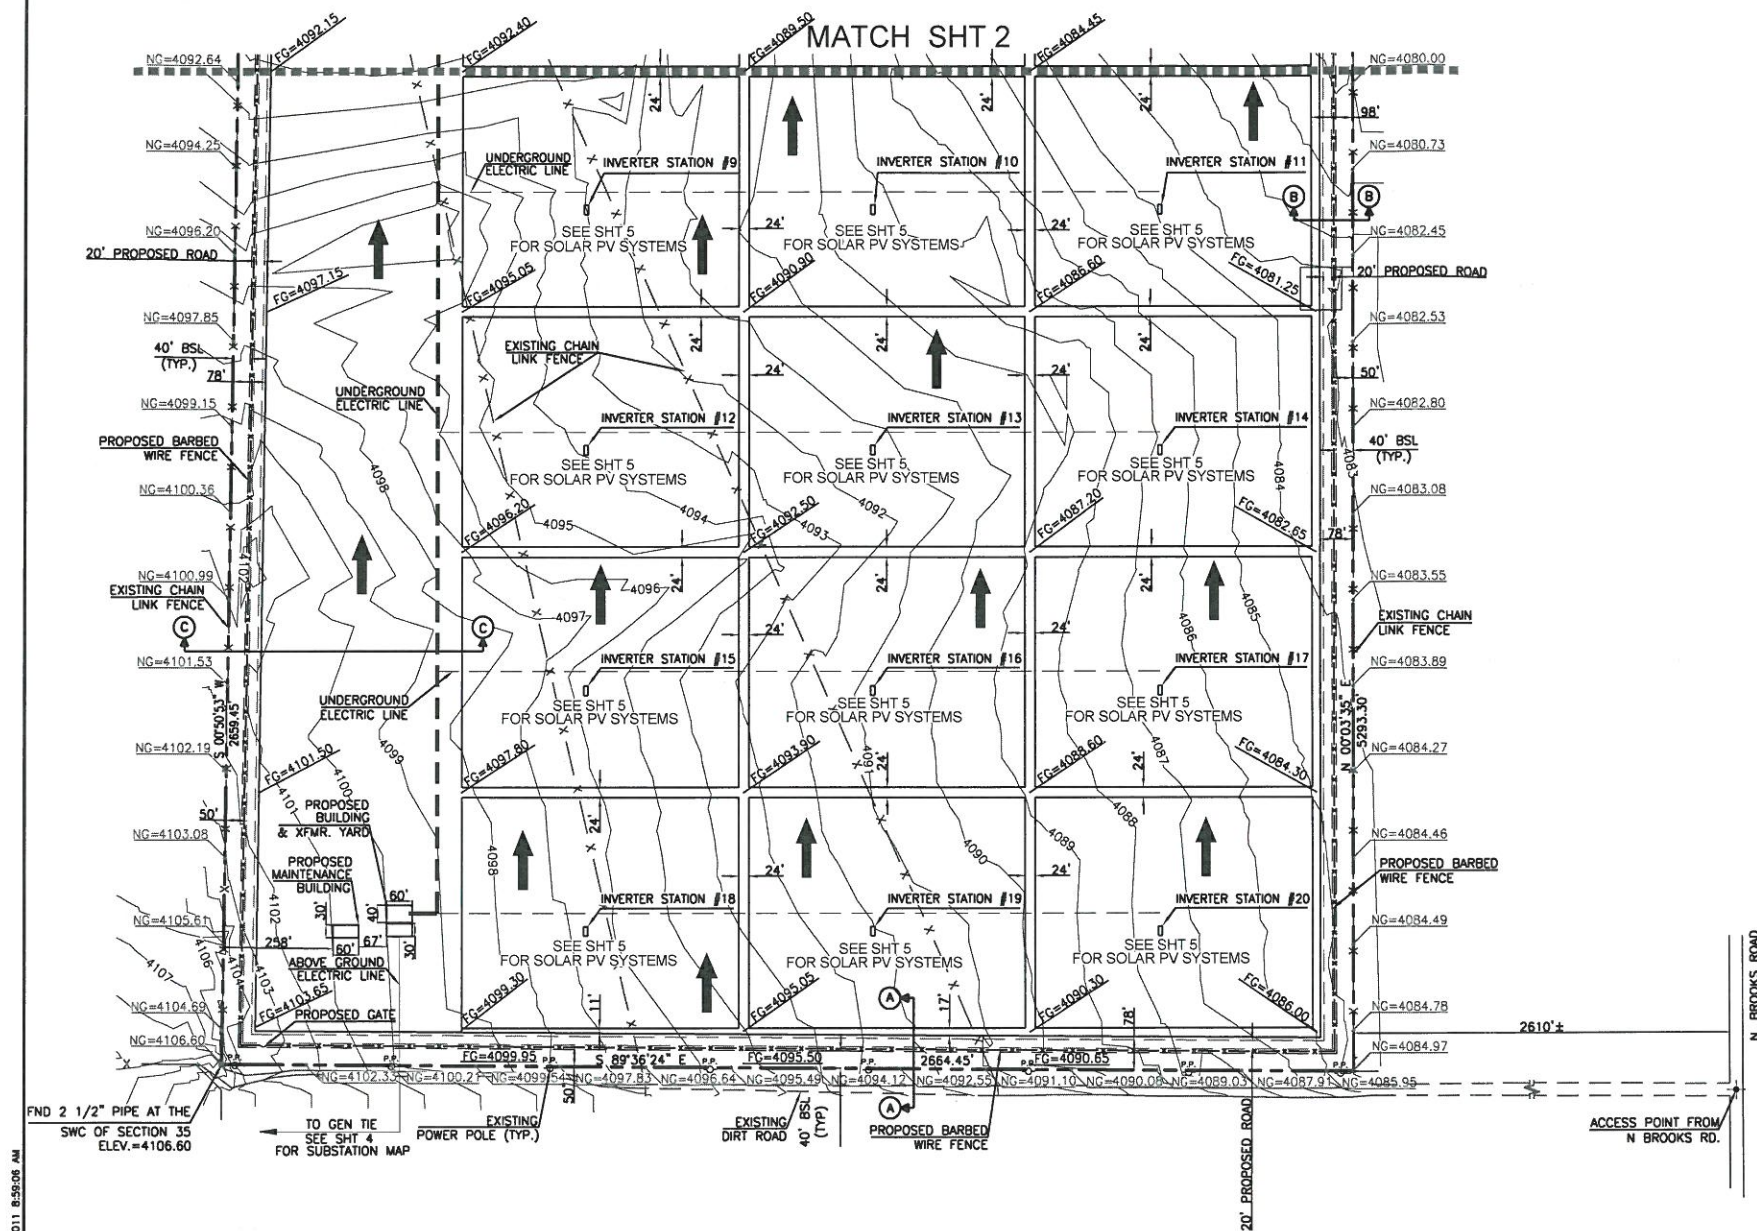


FLOOR PLAN




OFFICE ELEVATION VIEW
PORTABLE OFFICE DETAIL
N.T.S.

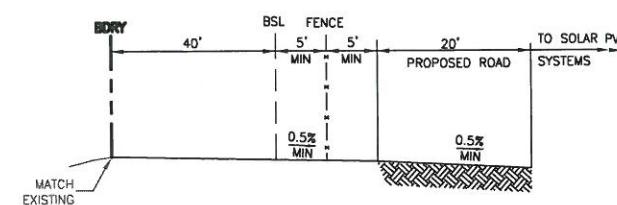


SECTION A-A
N.T.S.

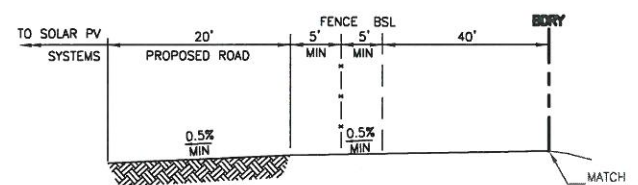



SECTION B-B
N.T.S.

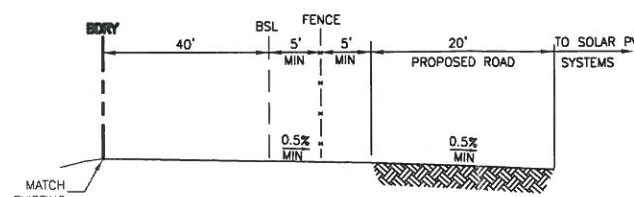


SECTION C-C
N.T.S.

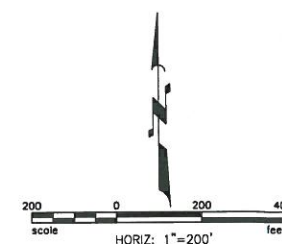

K:\T draw\ENR\11250 - DOUGLAS SOLAR FARM SUP\DOCON\KIN\SITE PLAN\RAINBOW'S END SOLAR\11250SP04.dwg, 10/20/2011 9:01:21 AM

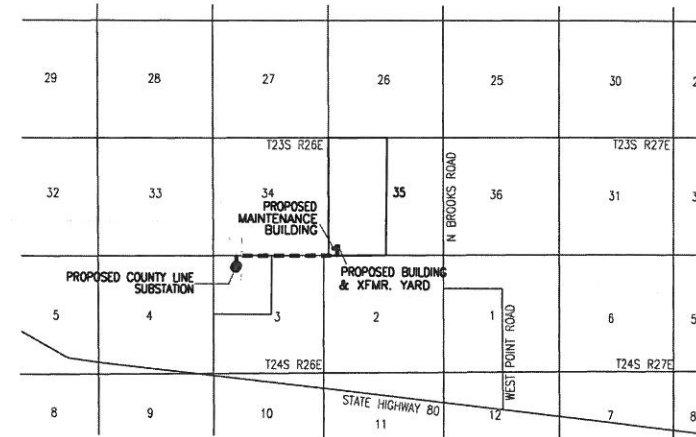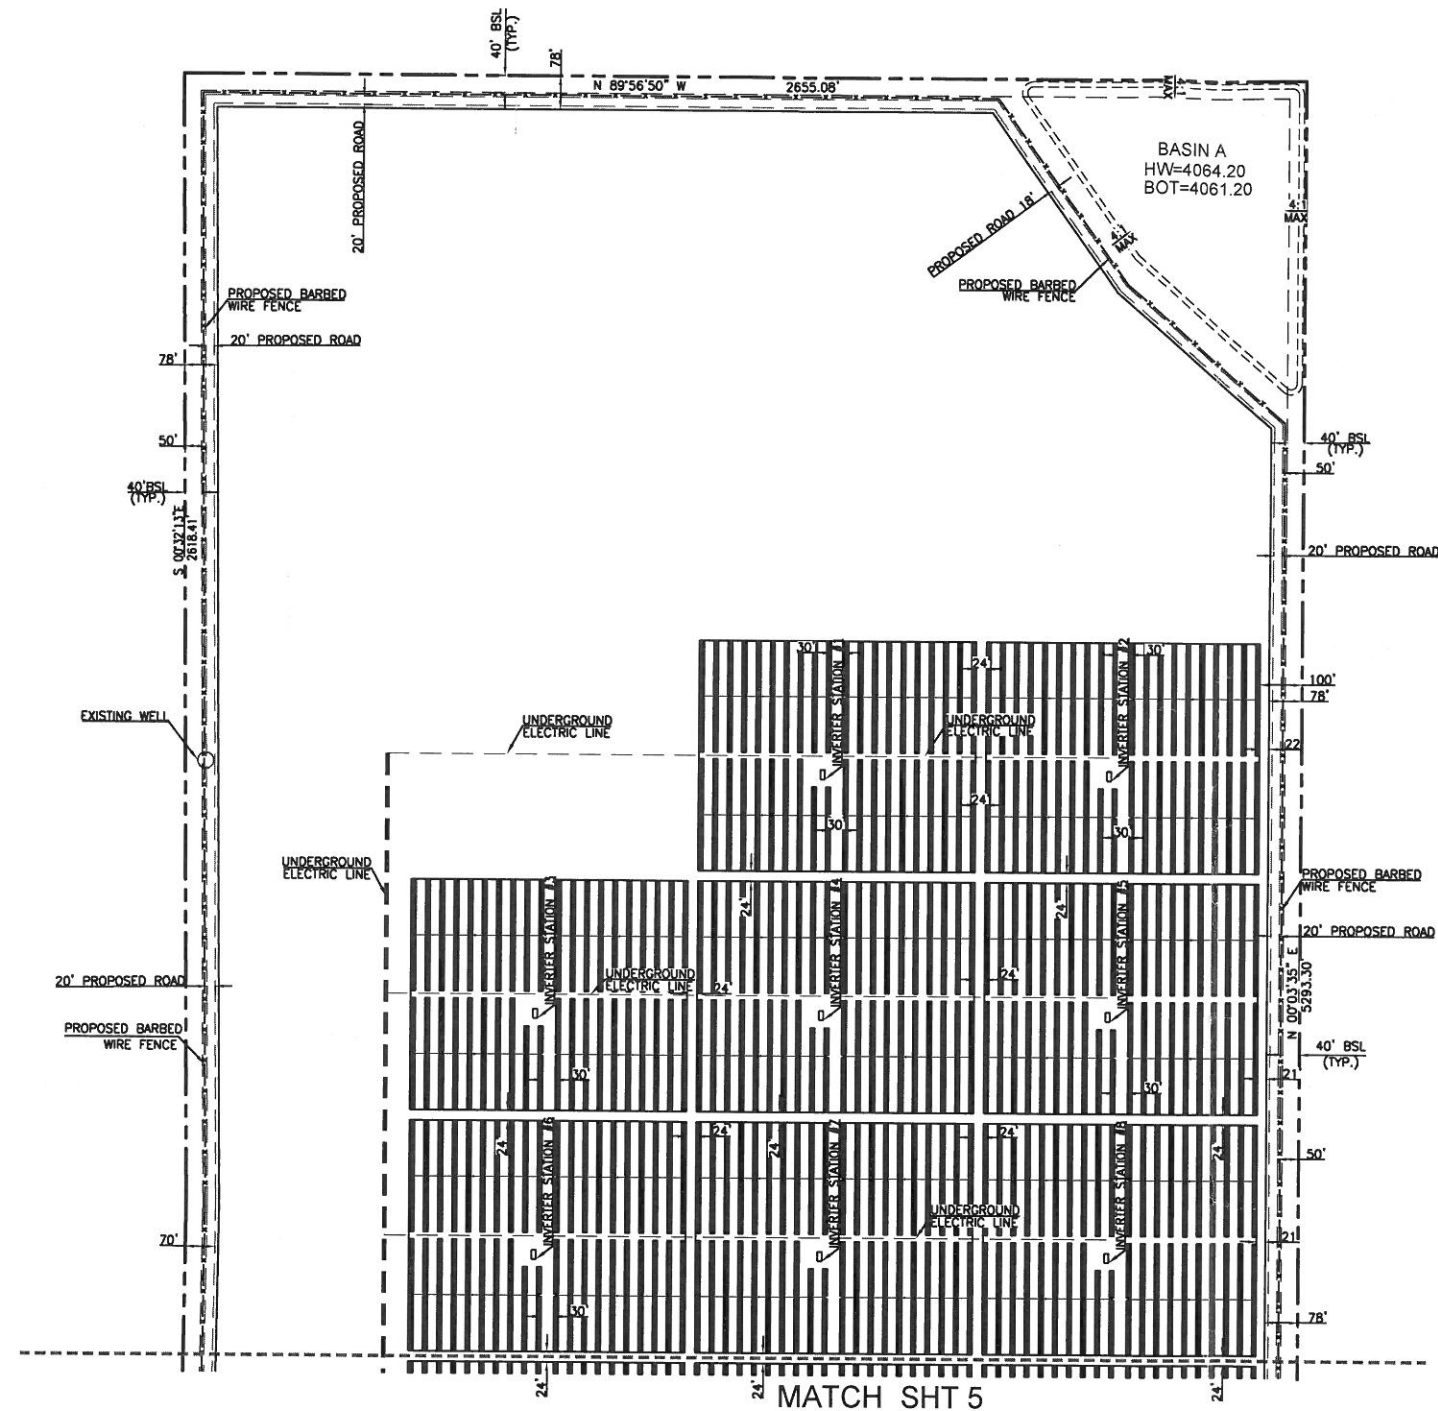


SUBSTATION MAP

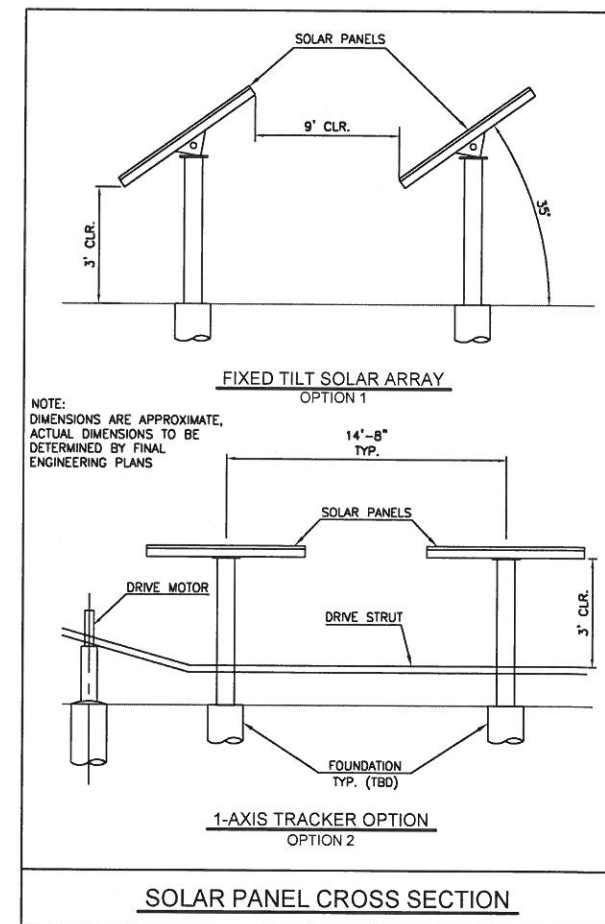

NOTE:
DIMENSIONS ARE APPROXIMATE,
ACTUAL DIMENSIONS TO BE
DETERMINED BY FINAL
ENGINEERING PLANS

SOLAR PANEL CROSS SECTION

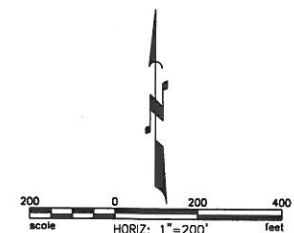

REVISIONS:

SITE PLAN
PROJECT: "RAINBOW'S END SOLAR FARM"
COCHISE COUNTY, ARIZONA

Job No:	11250
Drawn By:	KINX
Checked:	DB
Tel. Submitted:	
Drawn Submitted:	
Rev. Submitted:	

