
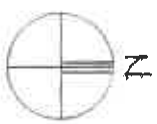


EMERY (60')
UNIMPROVED

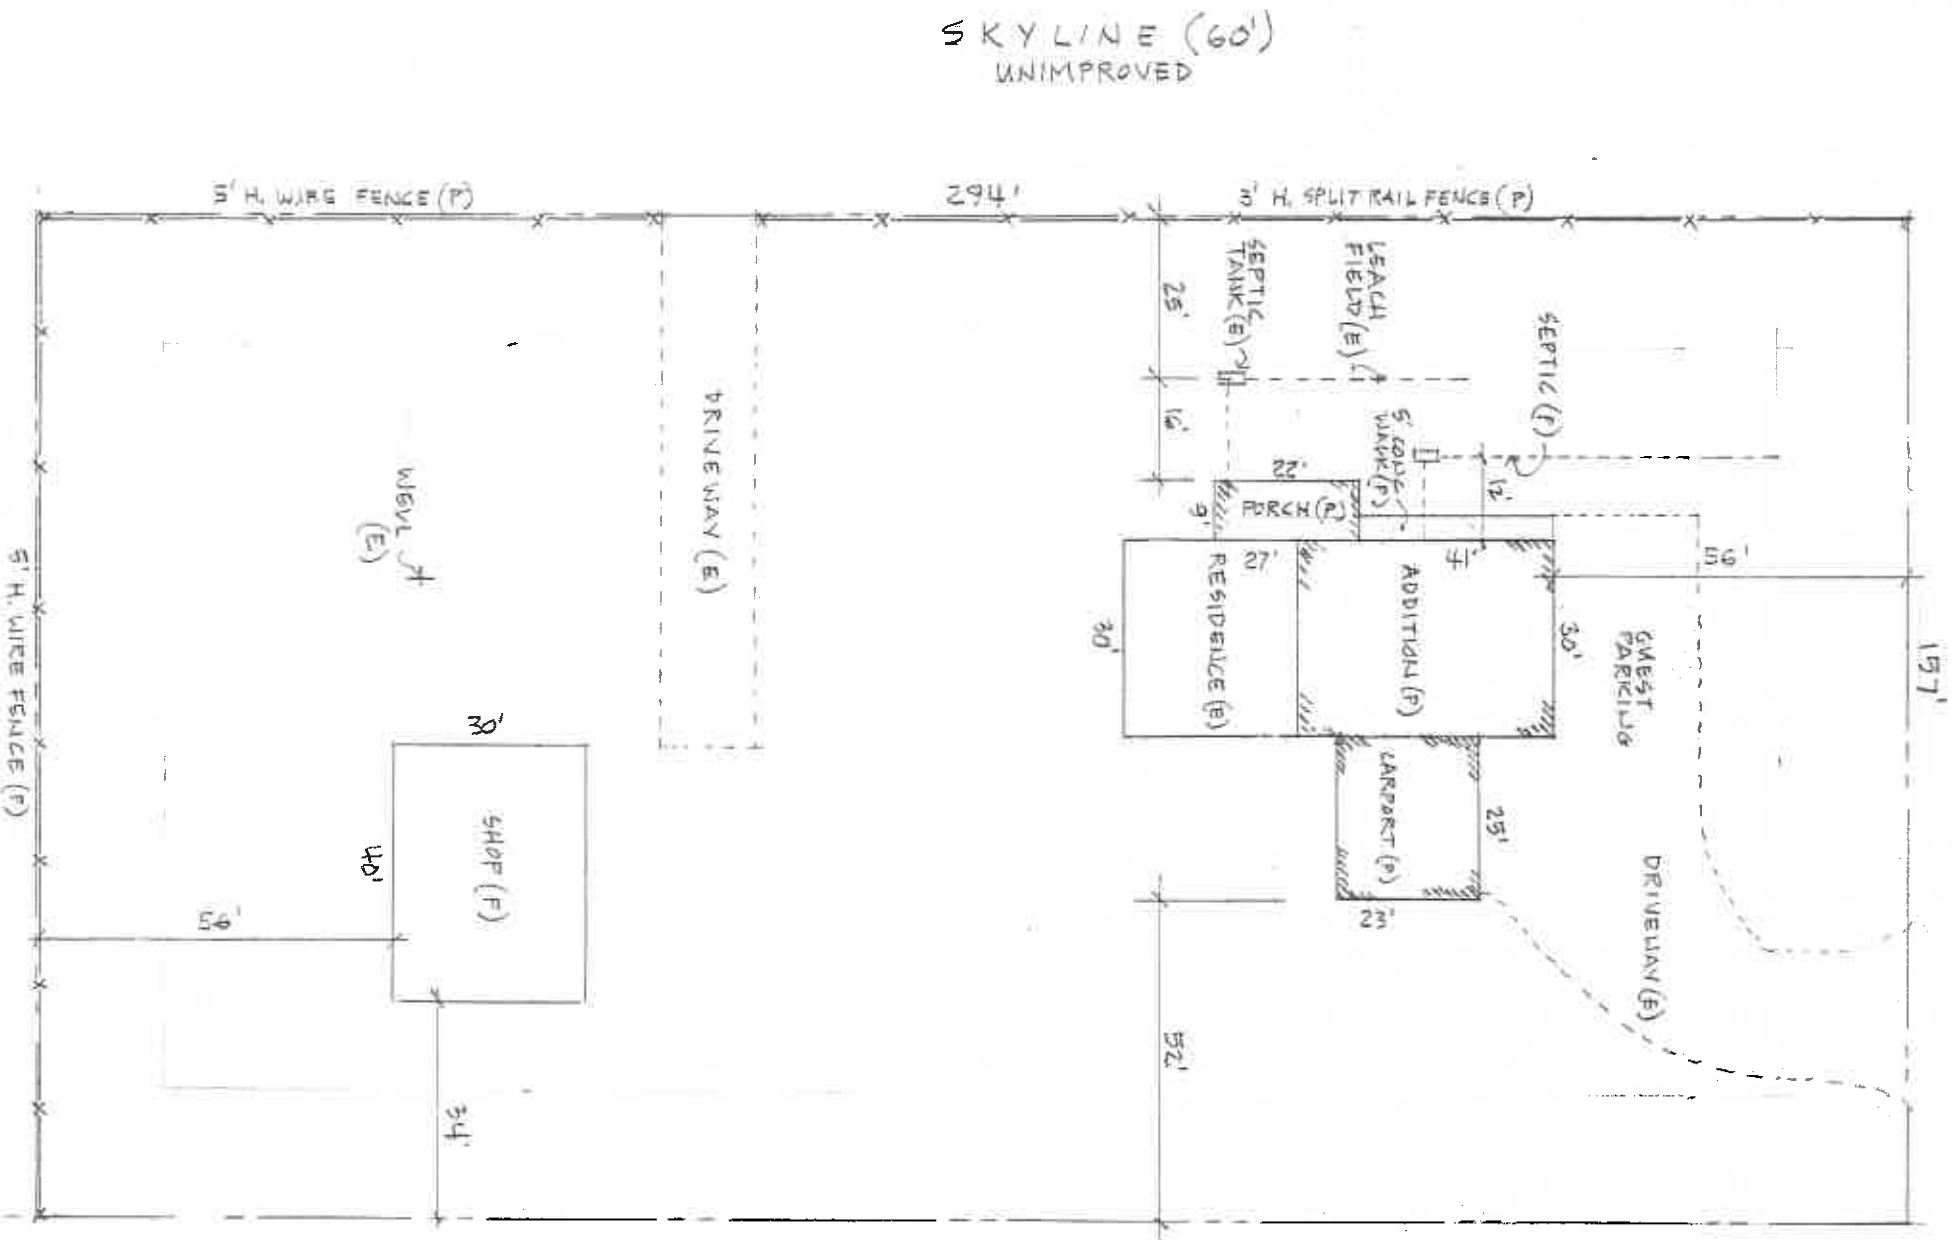

RAYMOND KLUMB, ARCHITECT
571 N Frontage Road, PO Box 126
Pearce, AZ 85625
Phone: (520) 826-5352
Fax: (520) 826-5354
E-mail: rkarch64@gmail.com

DOBERSTEIN RESIDENCE
654 EMERY STREET
APN: 206-21-343
COCHISE COUNTY, ARIZONA

Scale/Paper Size
1"=30'
11x17

Date
12/22/2015

Dwg
SK3
SITE PLAN
NOT FOR
CONSTRUCTION