
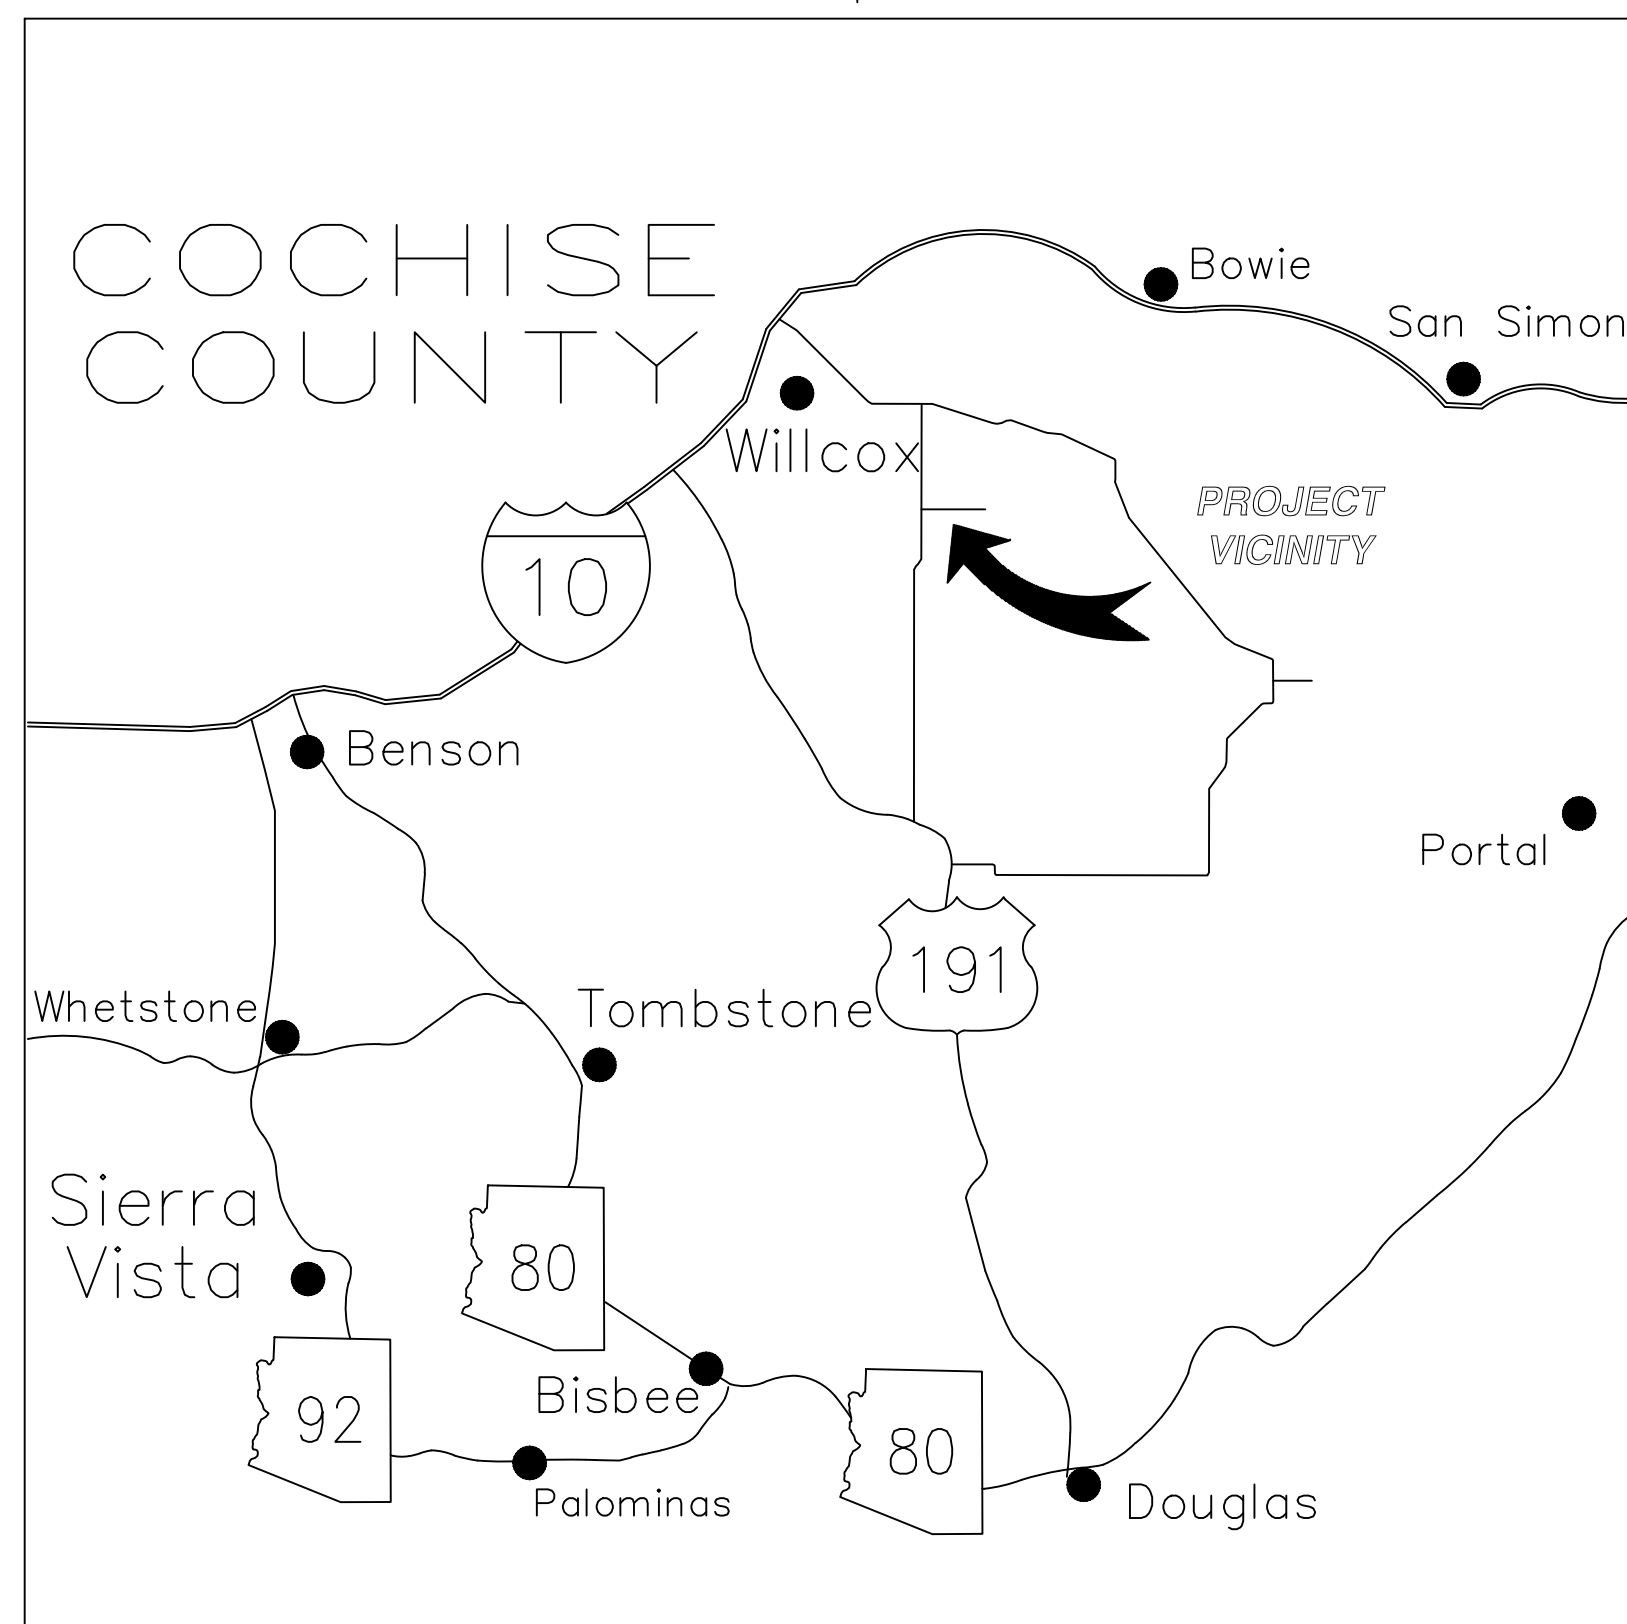




# ROBBS RD

PROJECT # GR005  
(IFB)-20-09-ENG-01

COCHISE COUNTY, ARIZONA

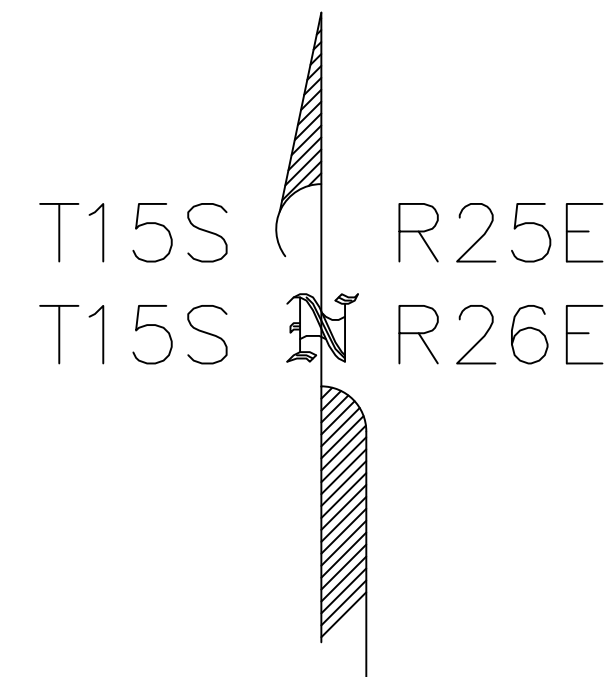

VICINITY MAP  
N.T.S.

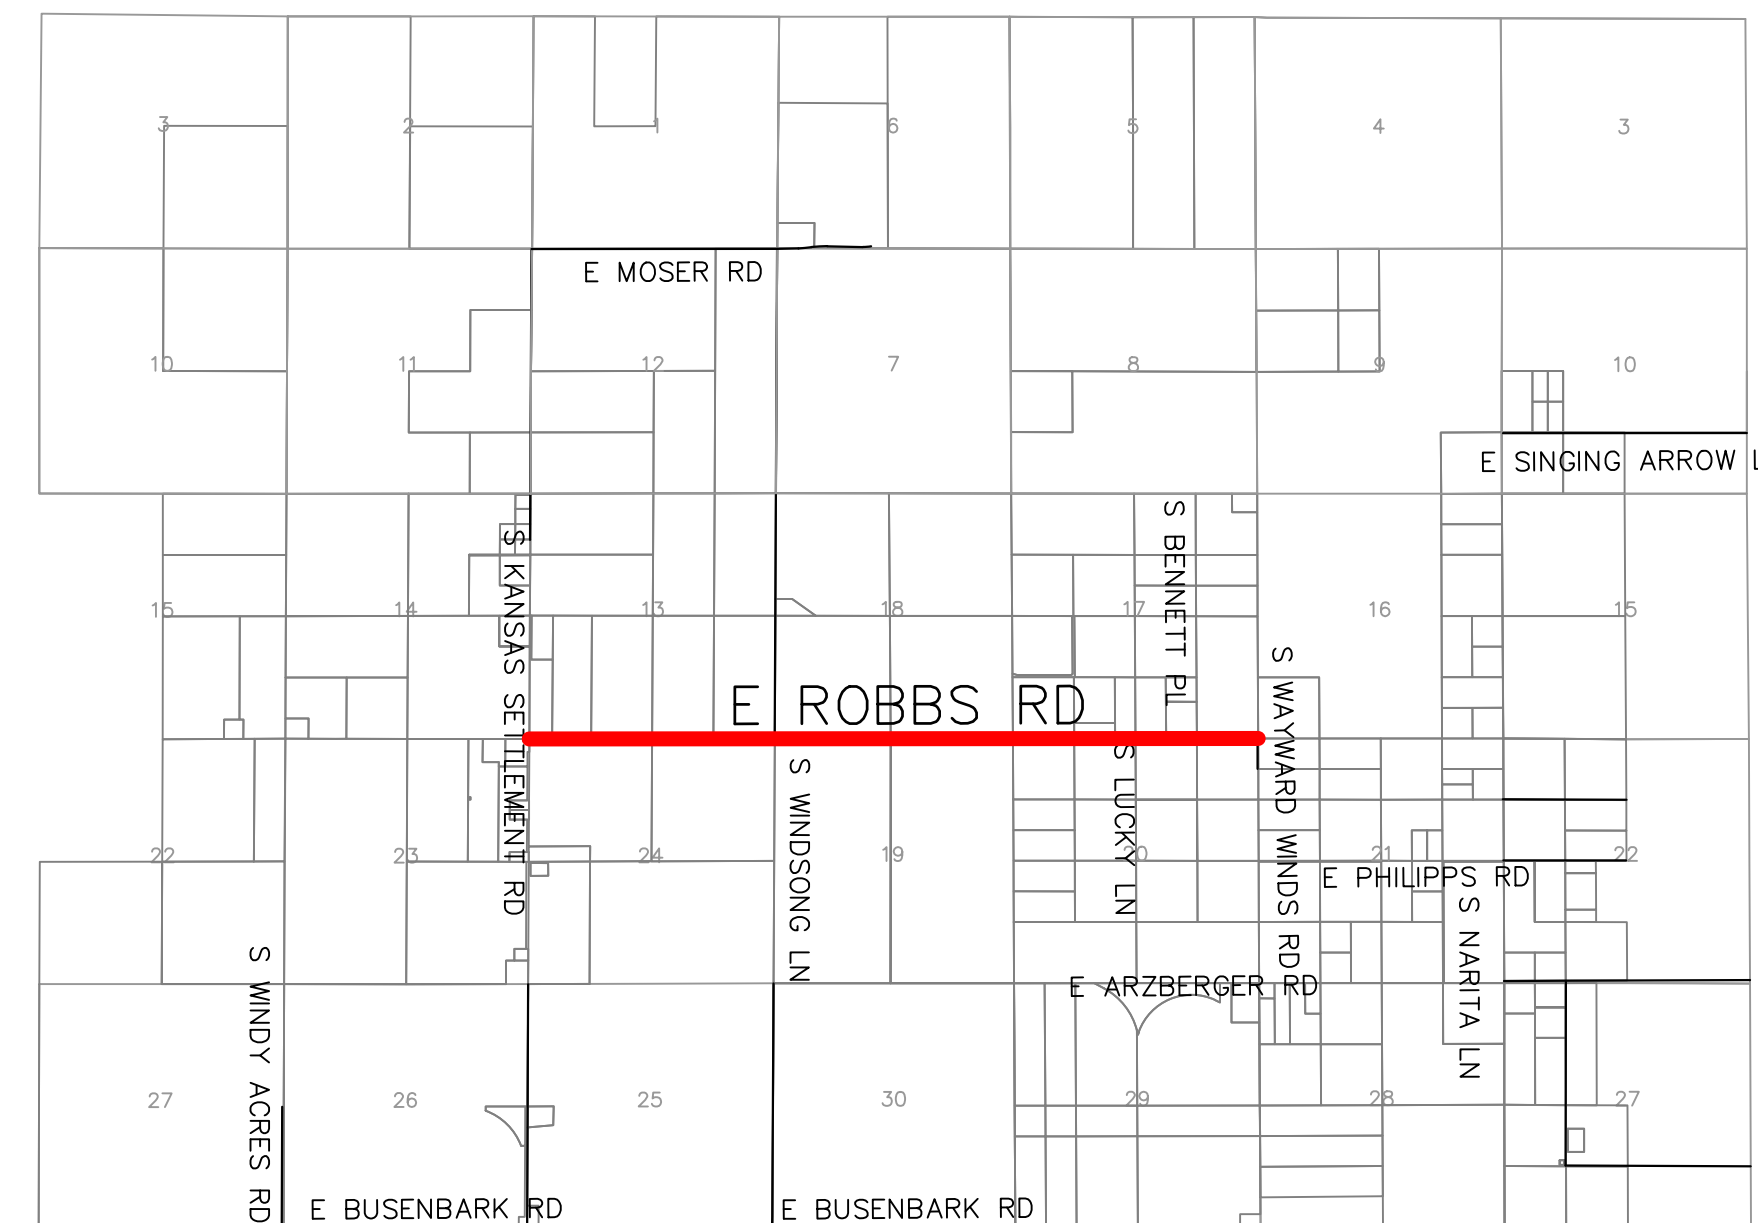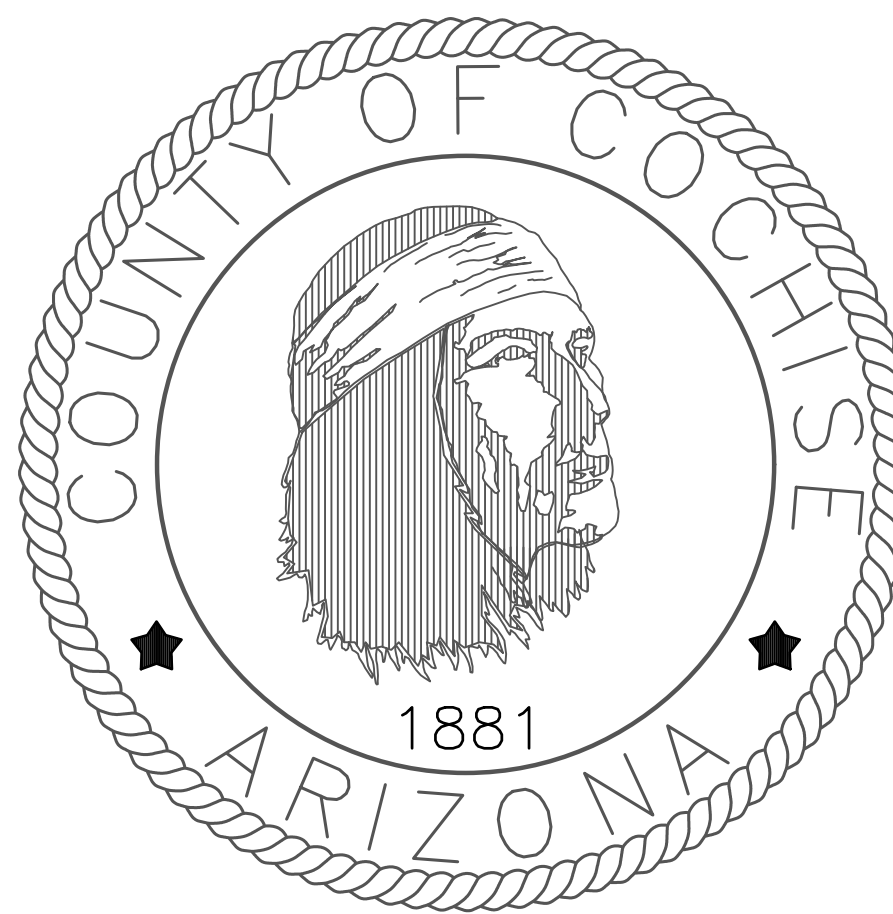

LOCATION MAP  
N.T.S.

BOARD OF SUPERVISORS  
PEGGY JUDD (CHAIRMAN)  
ANN ENGLISH (VICE CHAIRMAN)  
THOMAS E. BORER

TWO WORKING DAYS  
BEFORE YOU DIG  
CALL FOR THE  
BLUESTAKES  
1-800-782-5348


REVISIONS		DATE
#	DESCRIPTION	
1	BACKSLOPE NOW 3:1 FROM STA 26+00 TO 51+00	06/20/19
BY:	J.W.	

PROJECT TITLE:  
ROBBS RD  
SHEET TITLE:  
COVER SHEET

**COCHISE COUNTY  
ENGINEERING &  
NATURAL RESOURCES  
DEPARTMENT**






DESIGN BY:  
S. PARRA  
DRAWN BY:  
A. REYES  
CHECKED BY:  
J. WATKINS  
APPROVED BY:  
B. SIMMONS

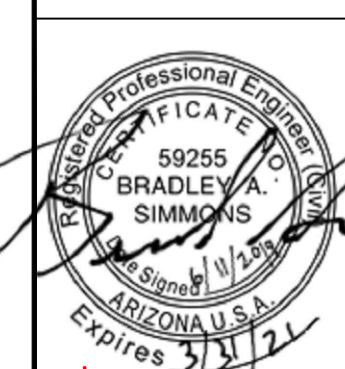

DATE: 06/11/2019  
SCALE:  
NTS

TWO WORKING DAYS  
BEFORE YOU DIG  
CALL FOR THE  
BLUESTAKES  
1-800-782-5348

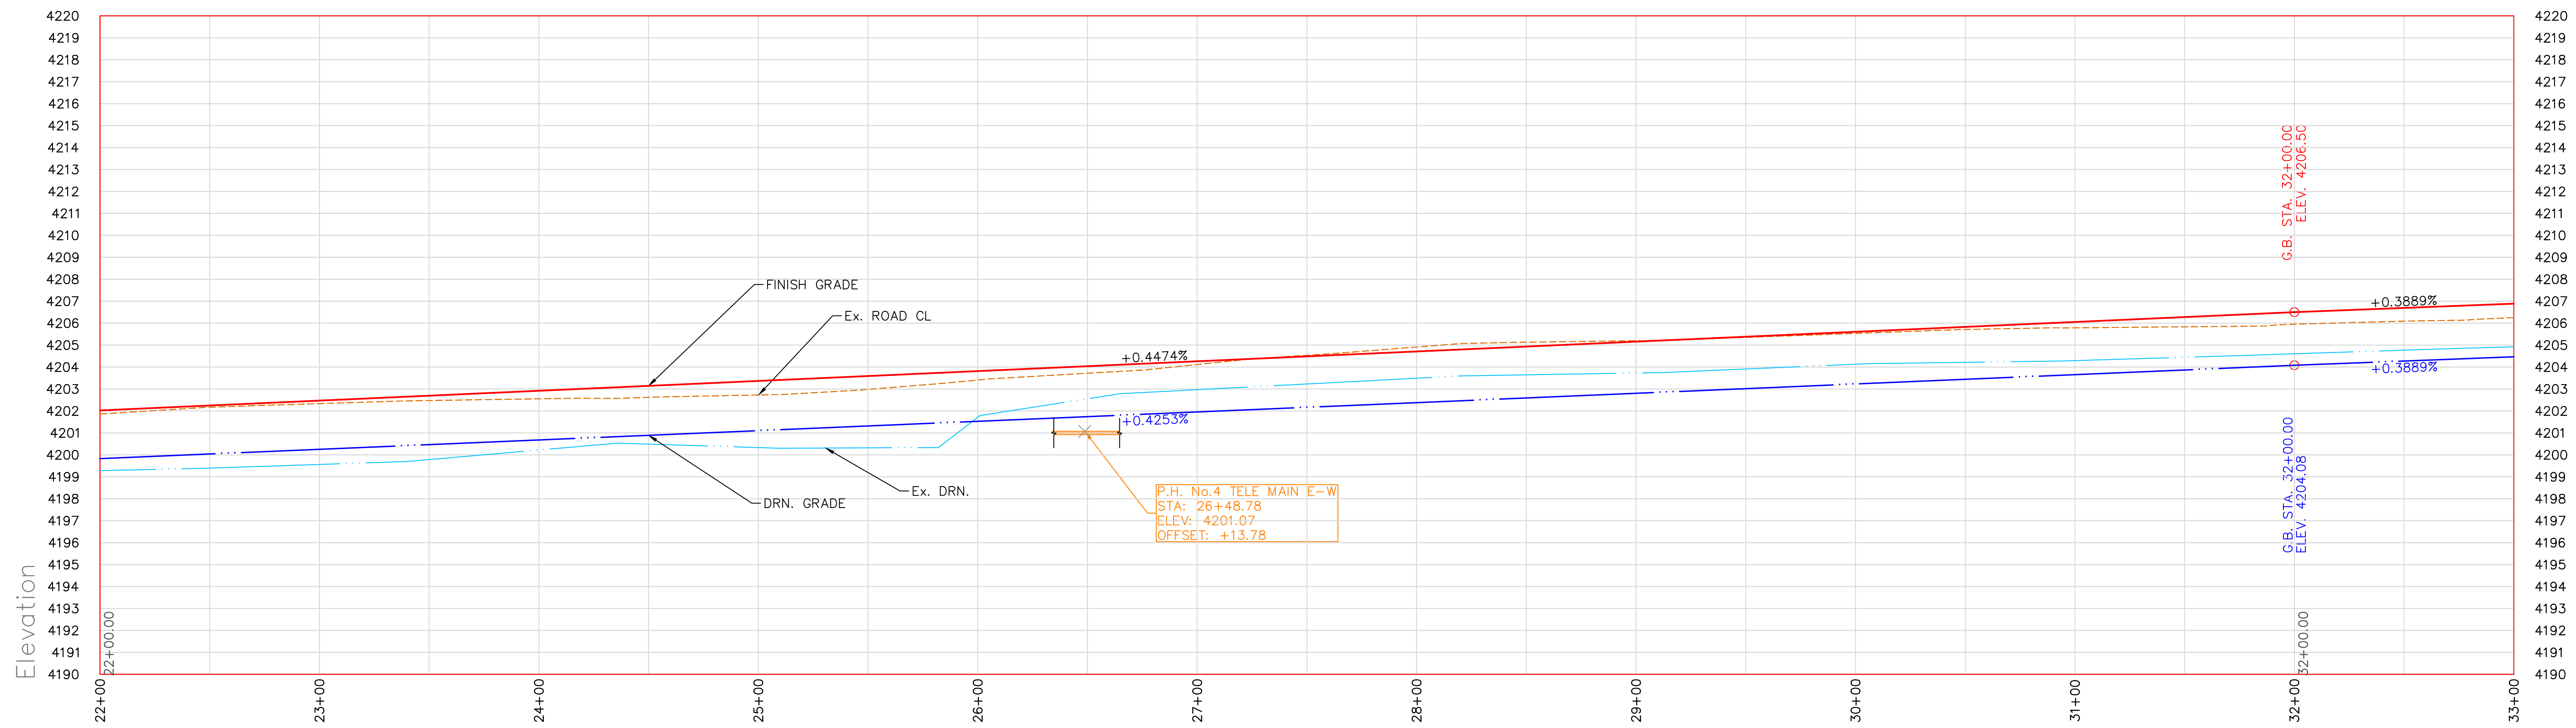 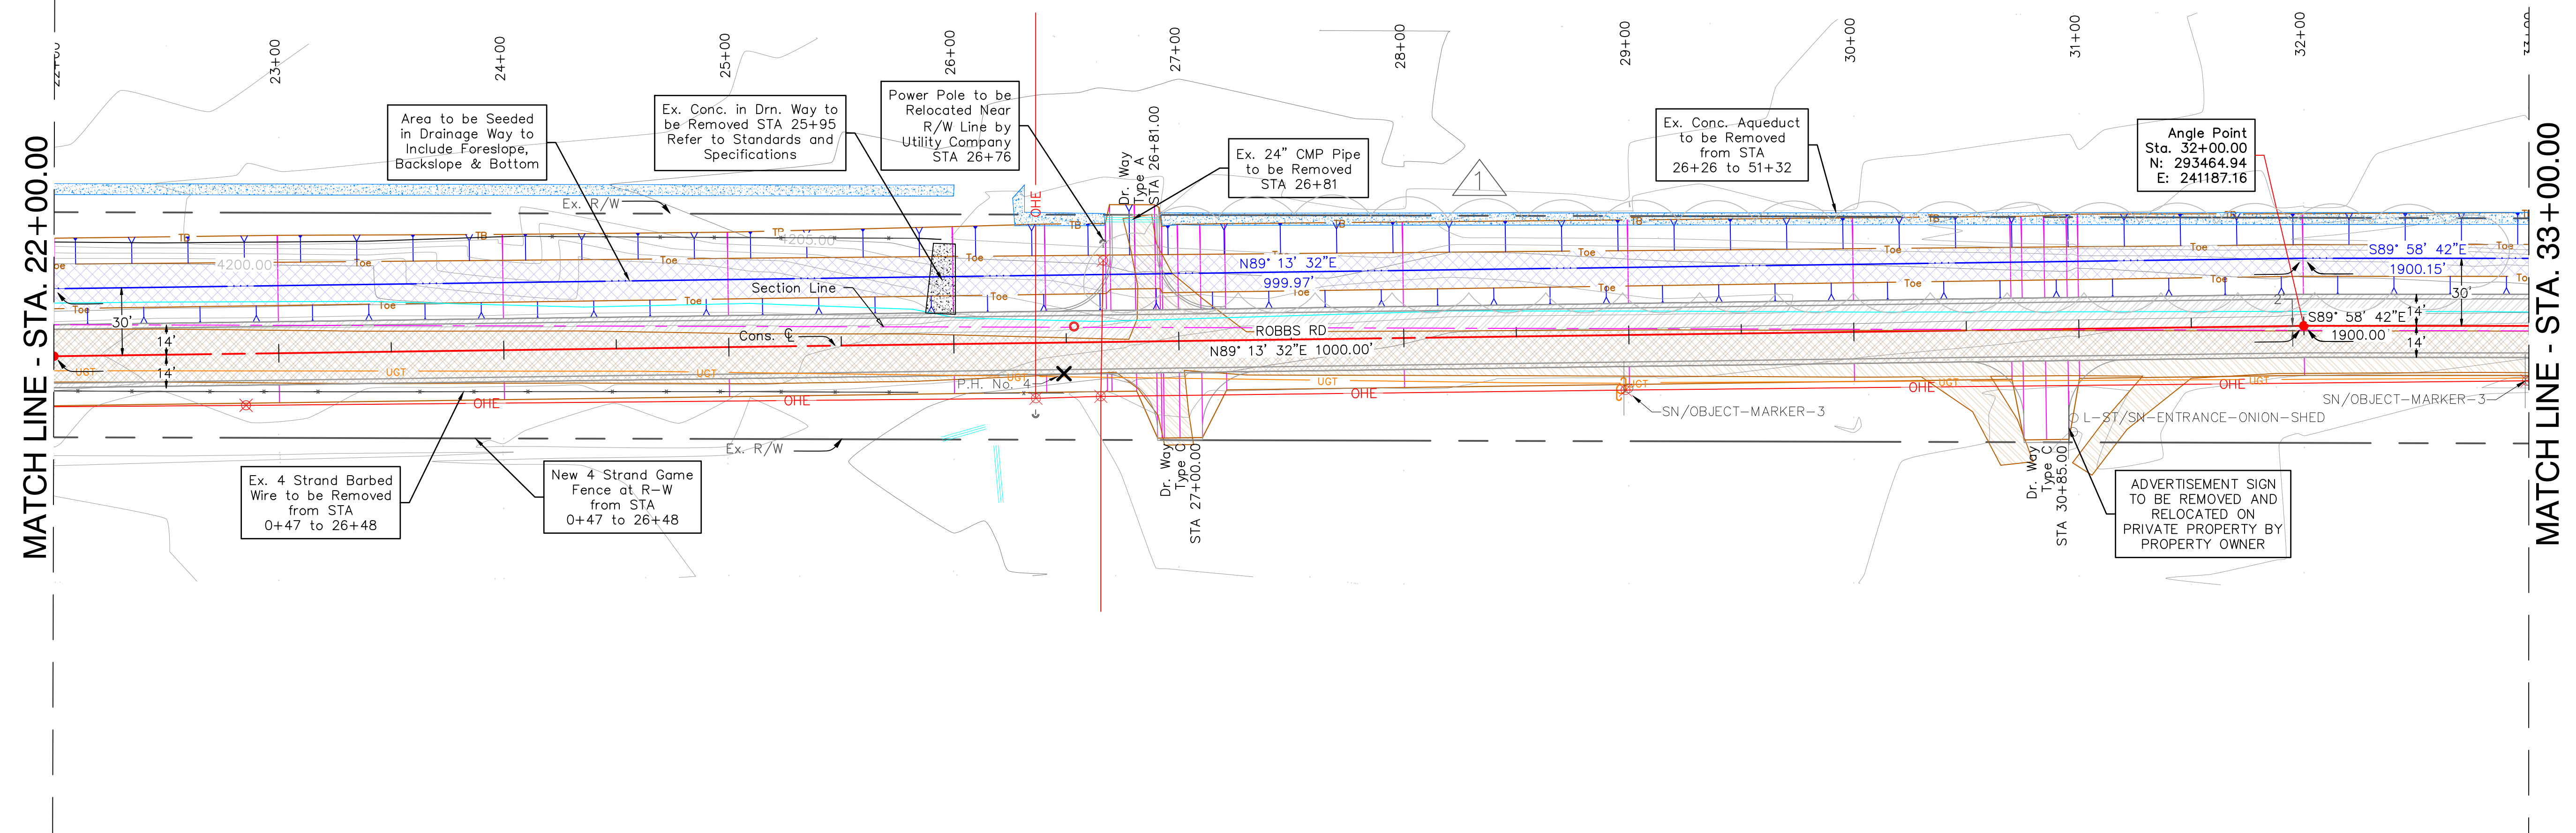

Profile Type	Station	Existing Elevation (Ex.)	Finished Grade (F.G.)
Centerline Profile	22+00.00	4201.86	4202.03
	23+00.00	4202.34	4202.47
Centerline Profile	24+00.00	4202.55	4202.92
	25+00.00	4202.73	4203.37
Centerline Profile	26+00.00	4203.41	4203.82
	27+00.00	4204.12	4204.26
Centerline Profile	28+00.00	4204.91	4204.71
	29+00.00	4205.20	4205.16
Centerline Profile	30+00.00	4205.53	4205.61
	31+00.00	4205.79	4206.05
Centerline Profile	32+00.00	4205.95	4206.50
	33+00.00	4206.25	4206.89
Drainageway Profile	22+00.00	4199.28	4200.83
	23+00.00	4199.56	4200.25
Drainageway Profile	24+00.00	4200.22	4200.68
	25+00.00	4200.33	4201.10
Drainageway Profile	26+00.00	4201.71	4201.53
	27+00.00	4202.97	4201.95
Drainageway Profile	28+00.00	4203.49	4202.38
	29+00.00	4203.73	4202.80
Drainageway Profile	30+00.00	4204.13	4203.23
	31+00.00	4204.29	4203.65
Drainageway Profile	32+00.00	4204.60	4204.08
	33+00.00	4204.92	4204.47

REVISIONS		DATE
#	DESCRIPTION	
1	BACKSLOPE NOW 3:1 FROM STA 26+00 TO 51+00	06/20/19

PROJECT TITLE: ROBBS RD  
SHEET TITLE: PLAN AND PROFILE

**COCHISE COUNTY  
ENGINEERING &  
NATURAL RESOURCES  
DEPARTMENT**



DESIGN BY: S. PARRA  
DRAWN BY: A. REYES  
CHECKED BY: J. WATKINS  
APPROVED BY: B. SIMMONS



DATE: 06/11/2019  
SCALE: 1"=40'

TWO WORKING DAYS  
BEFORE YOU DIG  
CALL FOR THE  
BLUESTAKES  
1-800-782-5348

#	BY	DESCRIPTION	DATE
1	J.W.	BACKSLOPE NOW 3:1 FROM STA. 26+00 TO 51+00	06/20/19

PROJECT TITLE:  
ROBBS RD  
SHEET TITLE:  
PLAN AND PROFILE



**COCHISE COUNTY  
ENGINEERING &  
NATURAL RESOURCES  
DEPARTMENT**



DESIGN BY:  
S. PARRA  
DRAWN BY:  
A. REYES  
CHECKED BY:  
J. WATKINS  
APPROVED BY:  
B. SIMMONS




DATE: 06/11/2019  
SCALE:  
1"=40'

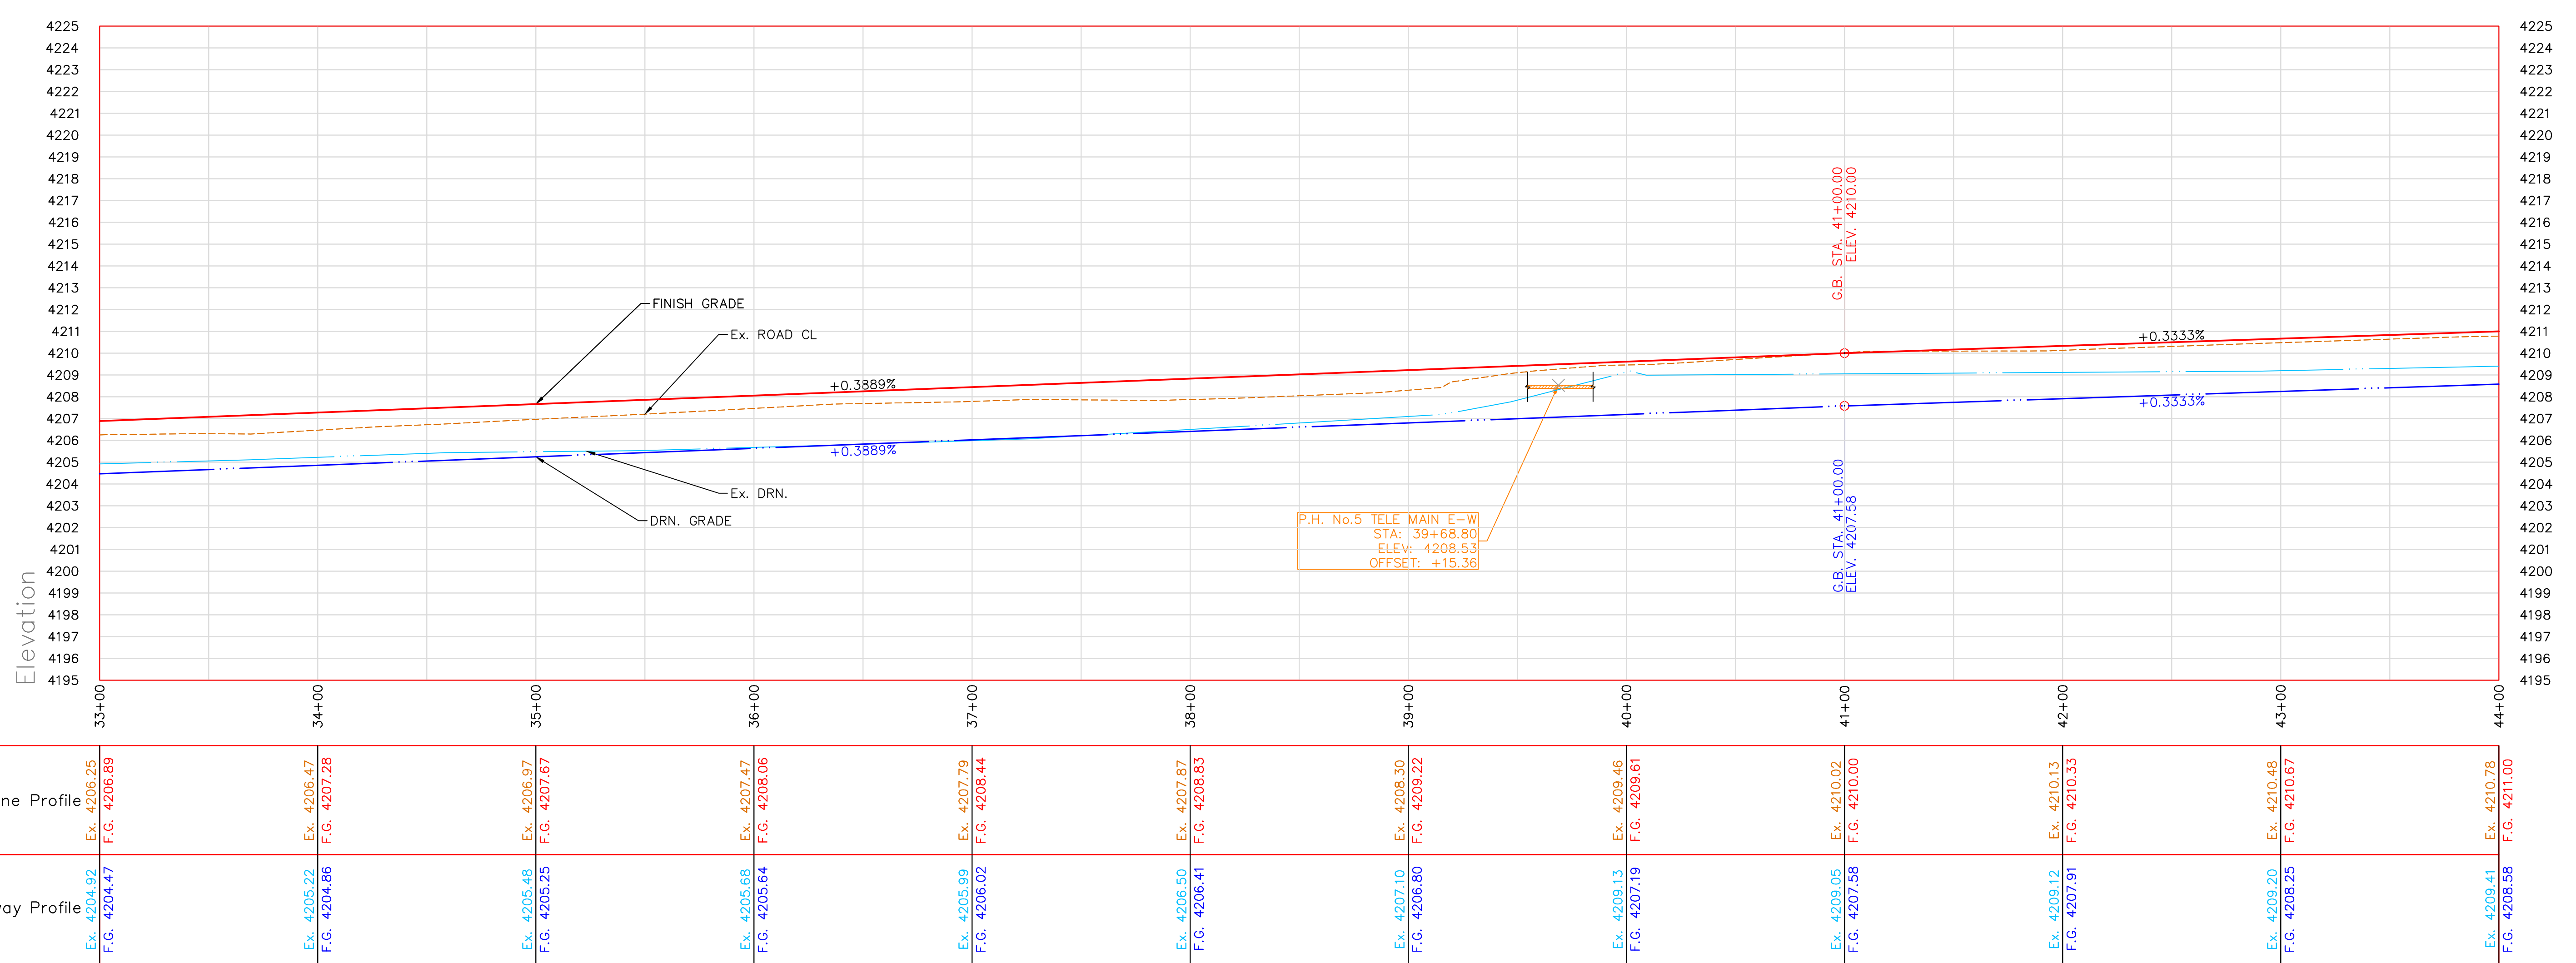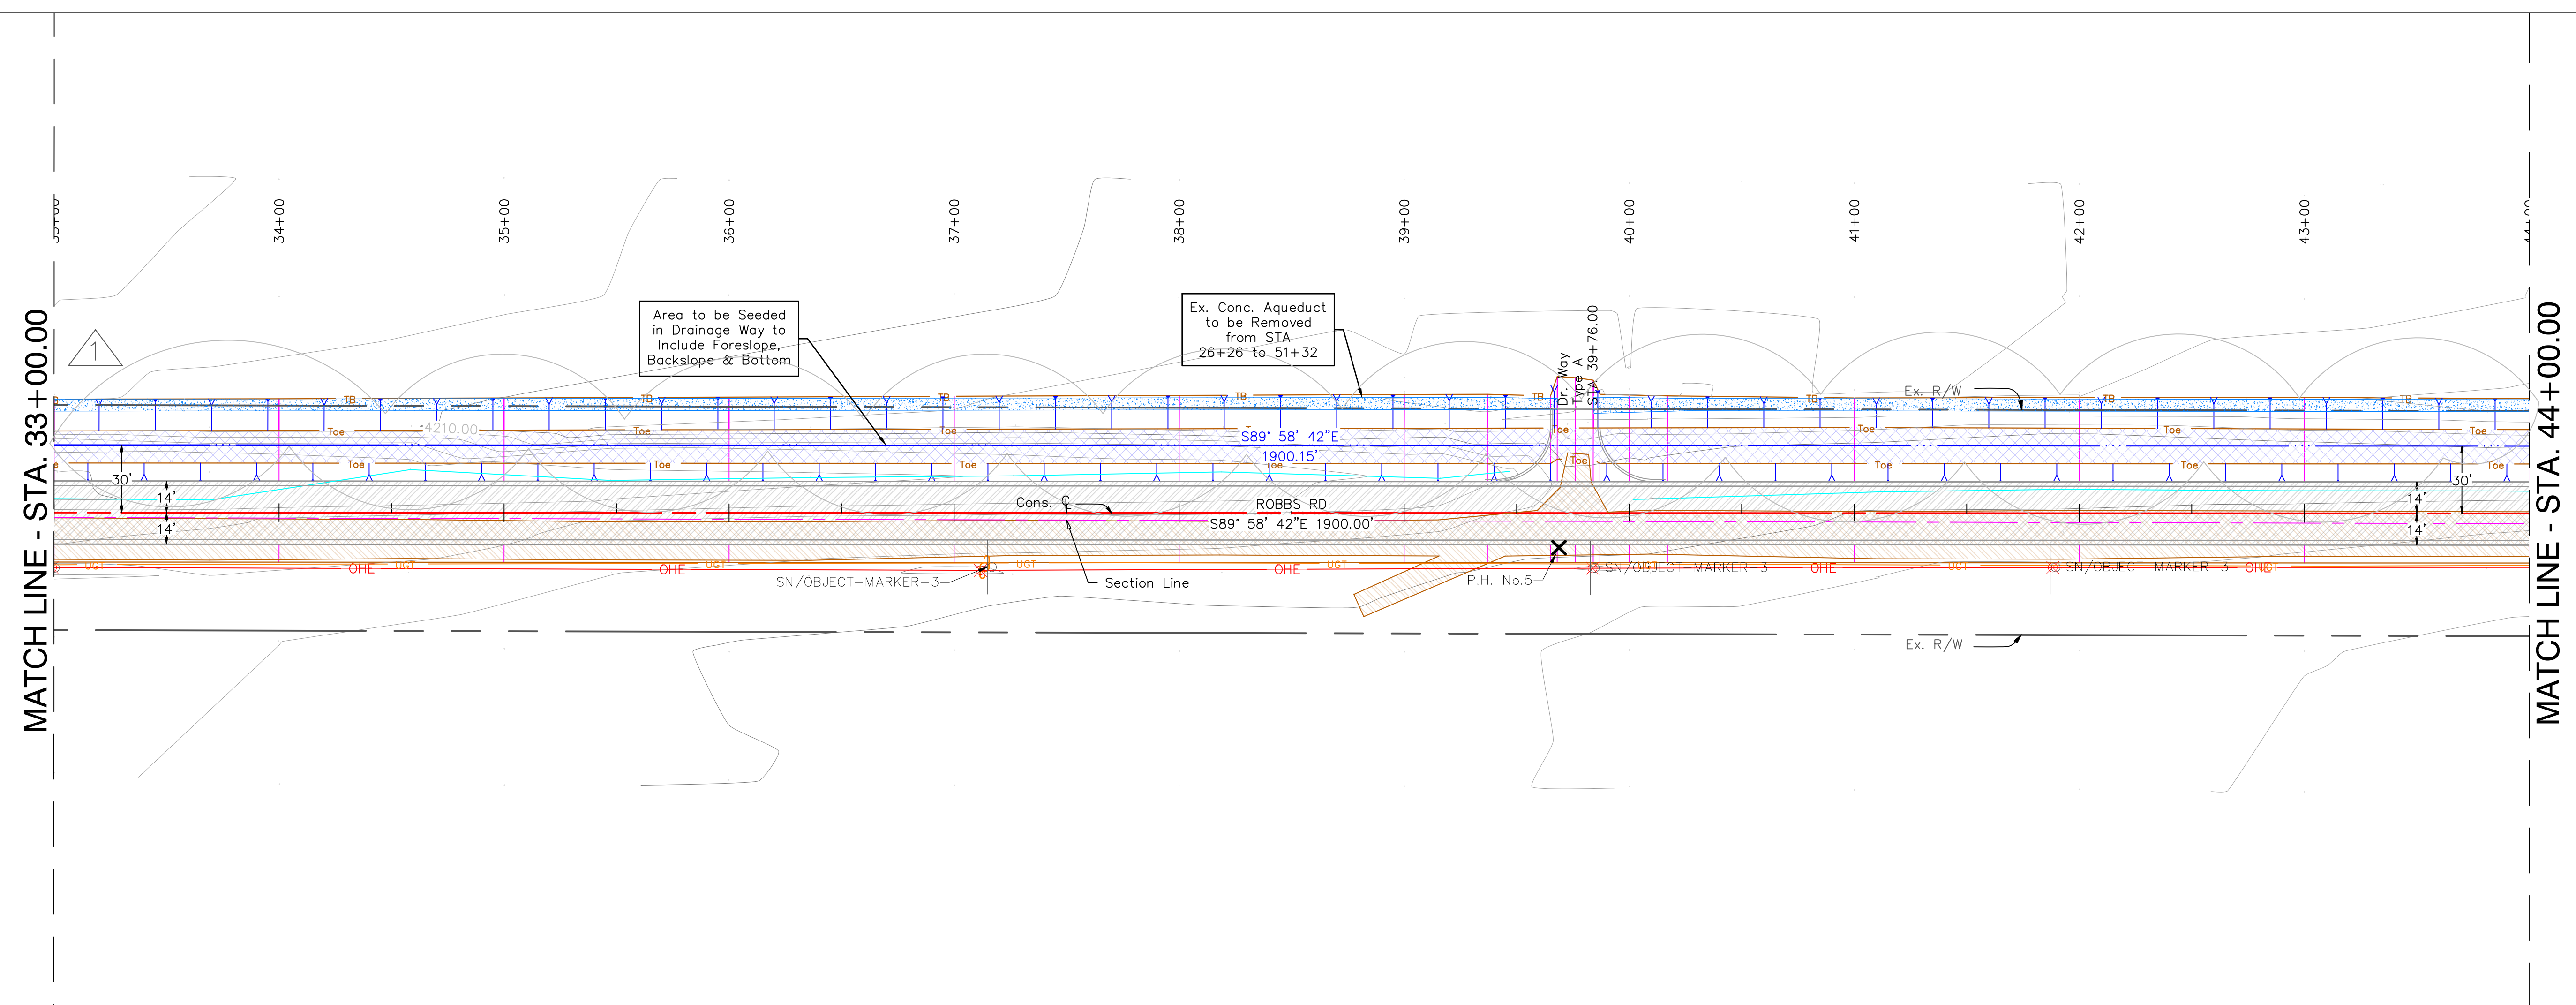

TWO WORKING DAYS  
BEFORE YOU DIG  
CALL FOR THE  
BLUESTAKES  
1-800-782-5348

MATCH LINE - STA. 44+00.00

MATCH LINE - STA. 55+00.00

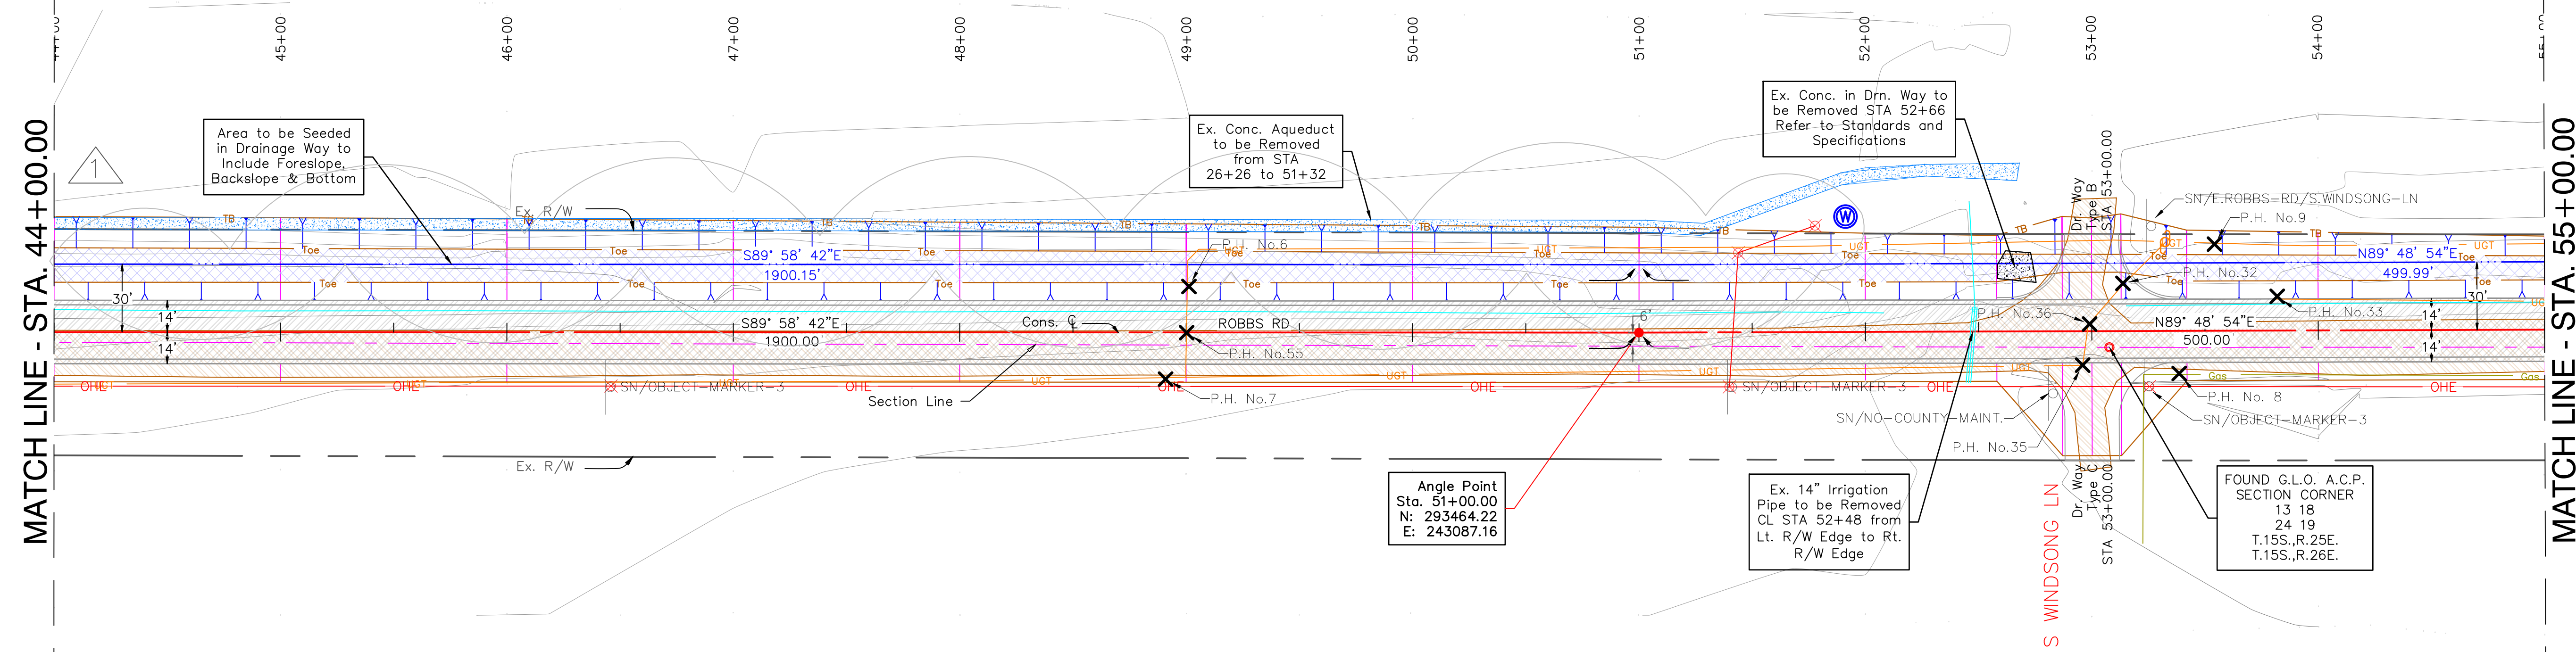

REVISIONS	
#	DESCRIPTION
1	BACKSLOPE NOW 3:1 FROM STA 26+00 TO 51+00

PROJECT TITLE:	ROBBS RD
BY:	J.W.
DATE:	06/20/19
SHEET TITLE:	PLAN AND PROFILE


**COCHISE COUNTY  
ENGINEERING &  
NATURAL RESOURCES  
DEPARTMENT**



DESIGN BY:  
S. PARRA  
DRAWN BY:  
A. REYES  
CHECKED BY:  
J. WATKINS  
APPROVED BY:  
B. SIMMONS



DATE: 06/11/2019  
SCALE:  
1"=40'

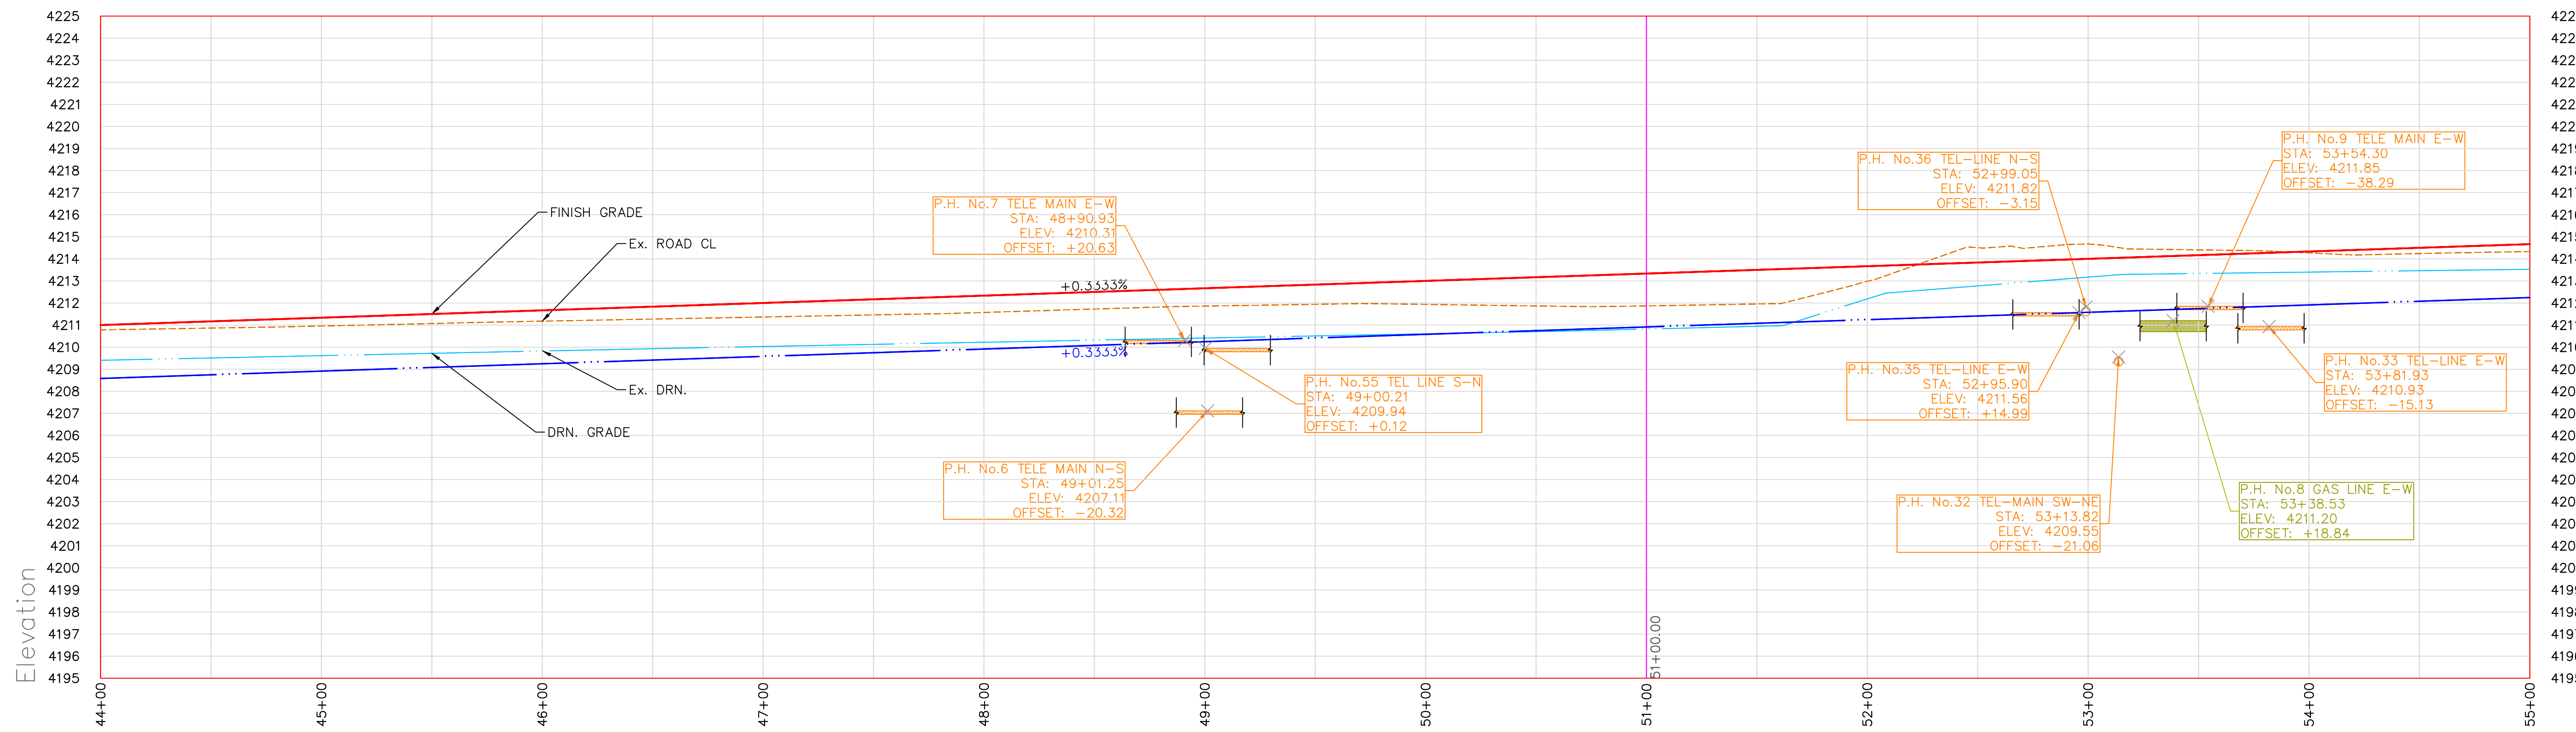

Centerline Profile	Ex. 4210.78 F.G. 4210.78	Ex. 4210.96 F.G. 4210.96	Ex. 4211.18 F.G. 4211.18	Ex. 4211.37 F.G. 4211.37	Ex. 4211.57 F.G. 4211.57	Ex. 4211.86 F.G. 4211.86	Ex. 4211.94 F.G. 4211.94	Ex. 4211.87 F.G. 4211.87	Ex. 4212.98 F.G. 4212.98	Ex. 4214.68 F.G. 4214.68	Ex. 4214.27 F.G. 4214.27	Ex. 4214.33 F.G. 4214.33
Drainageway Profile	Ex. 4209.41 F.G. 4211.00	Ex. 4209.62 F.G. 4211.33	Ex. 4209.62 F.G. 4211.67	Ex. 4210.03 F.G. 4212.00	Ex. 4210.22 F.G. 4212.33	Ex. 4210.41 F.G. 4212.67	Ex. 4210.61 F.G. 4213.00	Ex. 4210.82 F.G. 4213.33	Ex. 4212.19 F.G. 4213.67	Ex. 4213.17 F.G. 4214.00	Ex. 4213.40 F.G. 4214.33	Ex. 4213.63 F.G. 4214.67