

# EL MIRAGE


## CITY HALL

### 2025 IMPROVEMENTS



#### LEGEND:


- AREAS IMPACTED BY CONSTRUCTION
- EXISTING TO BE DEMOLISHED

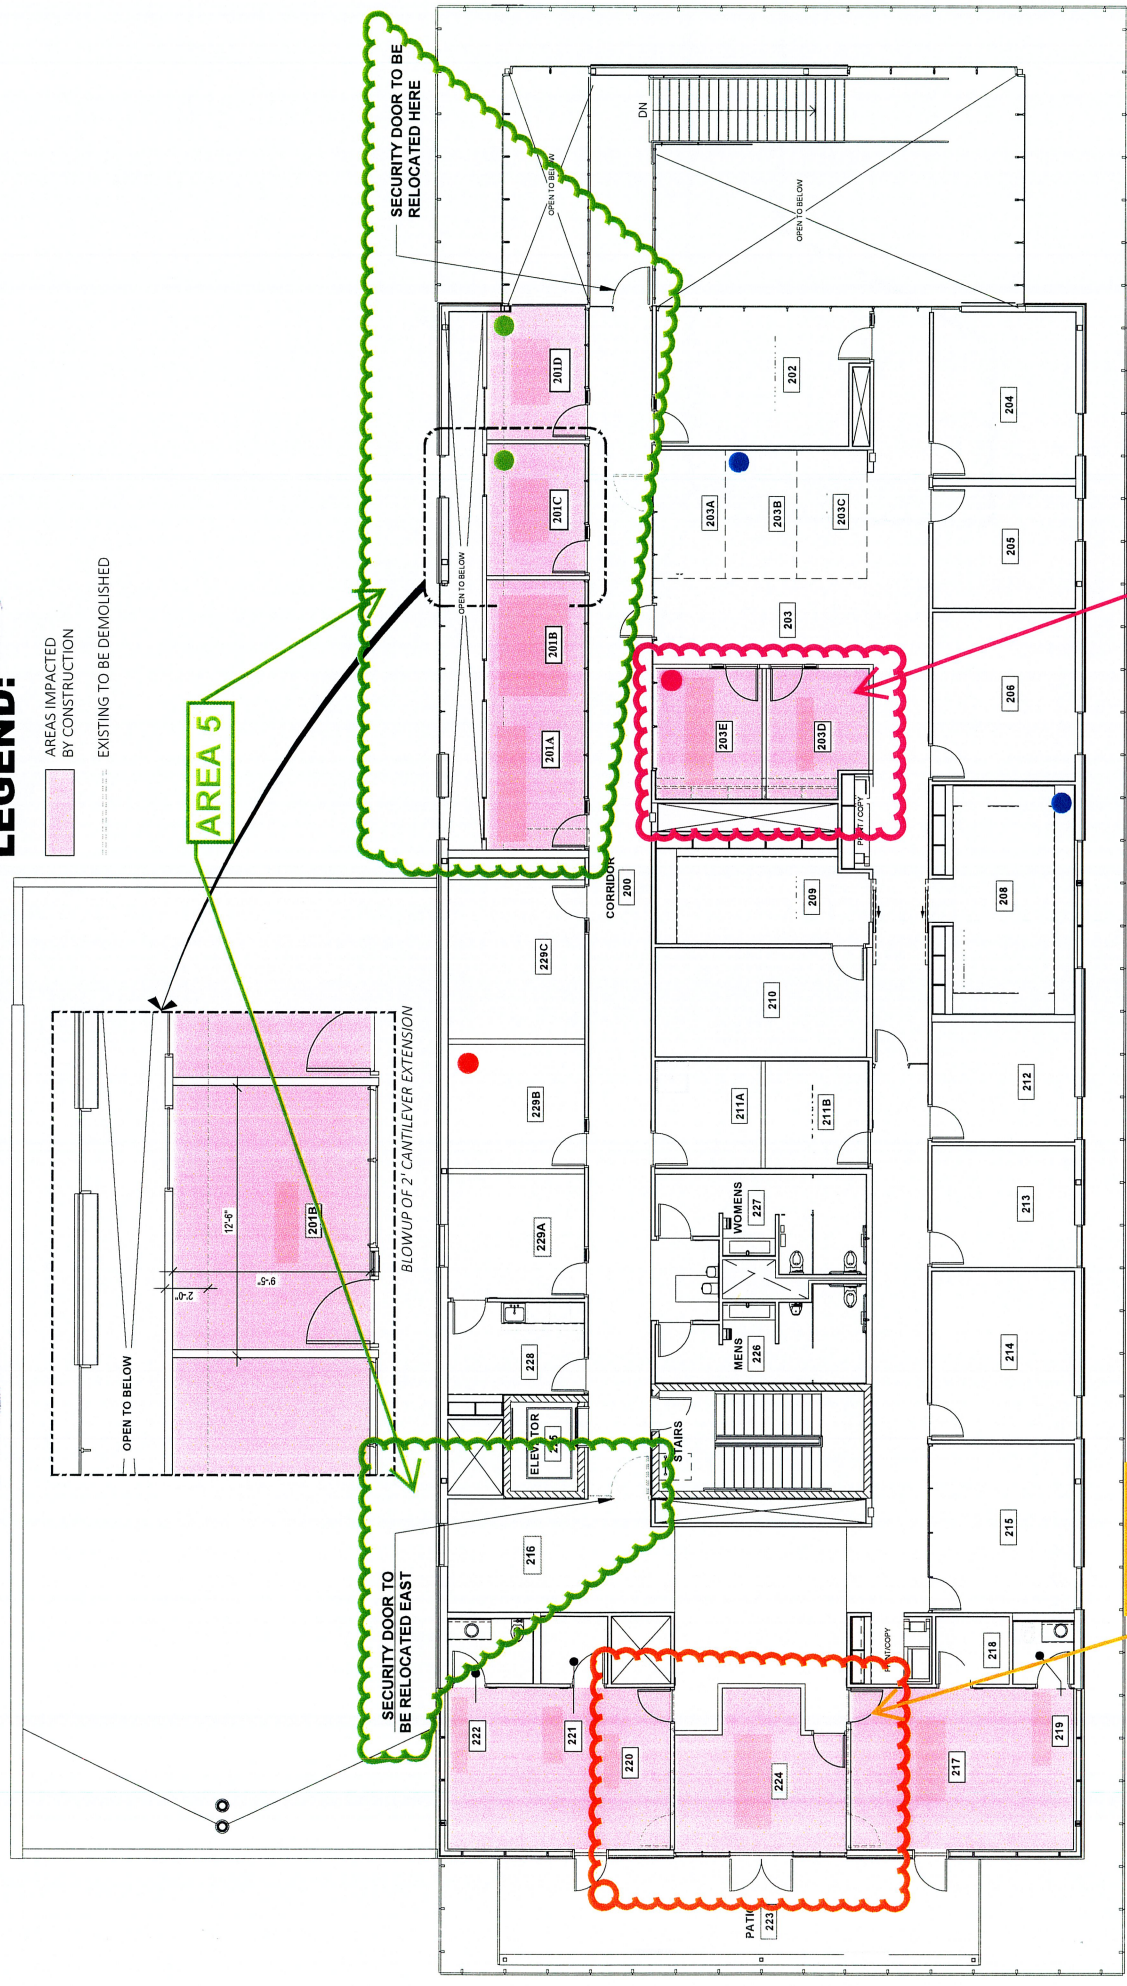

ALTERNATIVE 3 | FLOOR PLAN LEVEL 2  
SCALE 1/8" = 1'-0"

#### LEGEND:

- AREAS IMPACTED BY CONSTRUCTION
- EXISTING TO BE DEMOLISHED

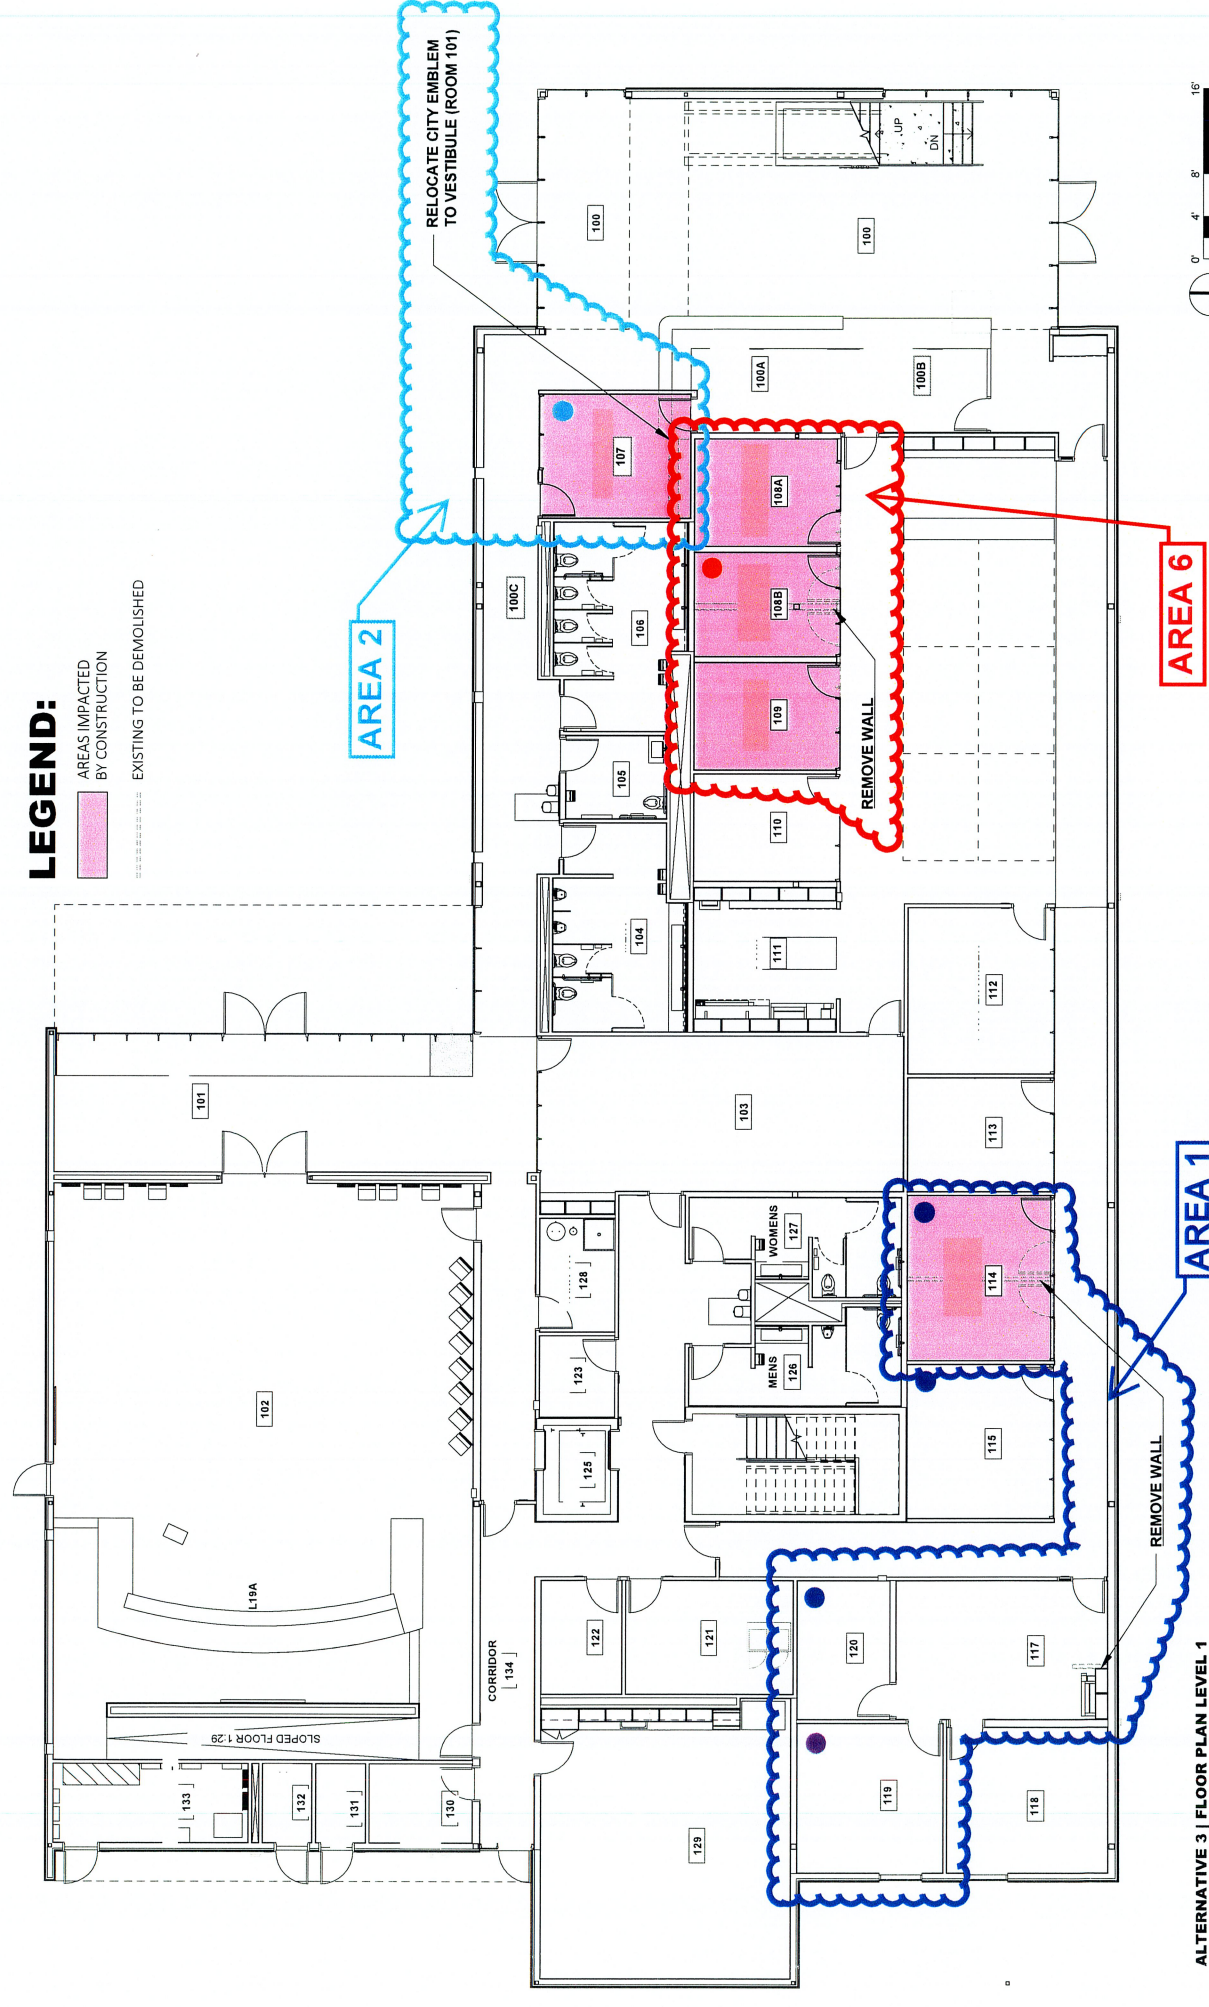

ALTERNATIVE 3 | FLOOR PLAN LEVEL 1  
SCALE 1/8" = 1'-0"