


This drawing is the property of Synectic Design Incorporated, 1111 W University Dr, Suite # 104, Tempe Az, 85281, 480.948.9766. This drawing is limited to the original use for which it was prepared. Changes, reproductions, or assigning to any third party of this drawing for any other use is not permitted without written consent of Synectic Design Incorporated. C 2019
Autodesk Docs://4512 El Mirage Industrial Projects/4512_Building_360.rvt 6/25/2026 11:23:7 PM

A	DESCRIPTION	FIELD COLOR 1	
	MFR	SHERWIN WILLIAMS	
	FINISH	ALABASTER, SW7008	
B	DESCRIPTION	FIELD COLOR 2	
	MFR	SHERWIN WILLIAMS	
	FINISH	AGREEABLE GRAY, SW7029	
C	DESCRIPTION	ACCENT COLOR	
	MFR	SHERWIN WILLIAMS	
	FINISH	STUDIO TAUPE, SW7549	
D	DESCRIPTION	ACCENT COLOR	
	MFR	SHERWIN WILLIAMS	
	FINISH	DOVETAIL, SW7018	
E	DESCRIPTION	METAL AWNING	
	MFR	SHERWIN WILLIAMS	
	FINISH	IRON ORE, SW 7069 (OR SIMILAR)	
E	DESCRIPTION	STOREFRONT FRAME	
	MFR	-	
	FINISH	BRONZE	


- SHEET KEYED NOTES**
- N108 FDC & FIRE RISER
- N203 CONCRETE TILT-PANEL WALL, PAINTED. SEE ELEVATIONS AND STRUCTURAL FOR ADDITIONAL INFORMATION
- N205 STEEL CANOPY, PAINTED. SEE CANOPY PLANS, DETAILS AND STRUCTURAL DRAWINGS FOR ADDITIONAL INFORMATION
- N207 ALUMINUM WINDOW SYSTEM, TYP
- N208 ALUMINUM STOREFRONT DOOR, SEE DOOR SCHEDULE, TYP
- N209 INSULATED HOLLOW METAL DOOR, PAINTED TO MATCH ADJACENT BUILDING WALL. SEE DOOR SCHEDULE AND TYPES, TYP
- N210 INSULATED VERTICAL LIFT OVERHEAD SECTIONAL DOOR, SEE DOOR SCHEDULE AND TYPES, TYP
- N211 BUILDING ADDRESS LOCATION. NUMBER OF LOCATIONS PER FIRE MARSHALL
- N212 DOCK LEVELER TO BE PROVIDED IN RECESSED PIT WITH DOCK OPENING PACKAGE, TYP
- N215 MECHANICAL EXHAUST FAN AND LOUVER. SEE MECHANICAL DRAWINGS FOR ADDITIONAL INFORMATION. PAINT TO MATCH ADJACENT WALL COLOR, TYP.
- N218 WALL PACK LIGHT FIXTURE TO BE MOUNTED 23FT A.F.F., U.N.O., SEE ELECTRICAL DRAWINGS FOR ADDITIONAL INFORMATION
- N219 EMERGENCY LIGHT FIXTURE CENTERED ABOVE DOOR AT 8FT A.F.F. U.N.O., SEE ELECTRICAL DRAWINGS FOR ADDITIONAL INFORMATION
- N221 CONTROL JOINT, EVERY 20FT TYP.




- EXTERIOR ELEVATION GENERAL NOTES**
- SEE GRADING AND DRAINAGE PLAN FOR BUILDING ELEVATION
FFE=FIRST FLOOR 0".
 - ALL SES, METERS AND EXPOSED CONDUIT TO BE PAINTED TO MATCH THE ADJACENT WALL COLOR(S).

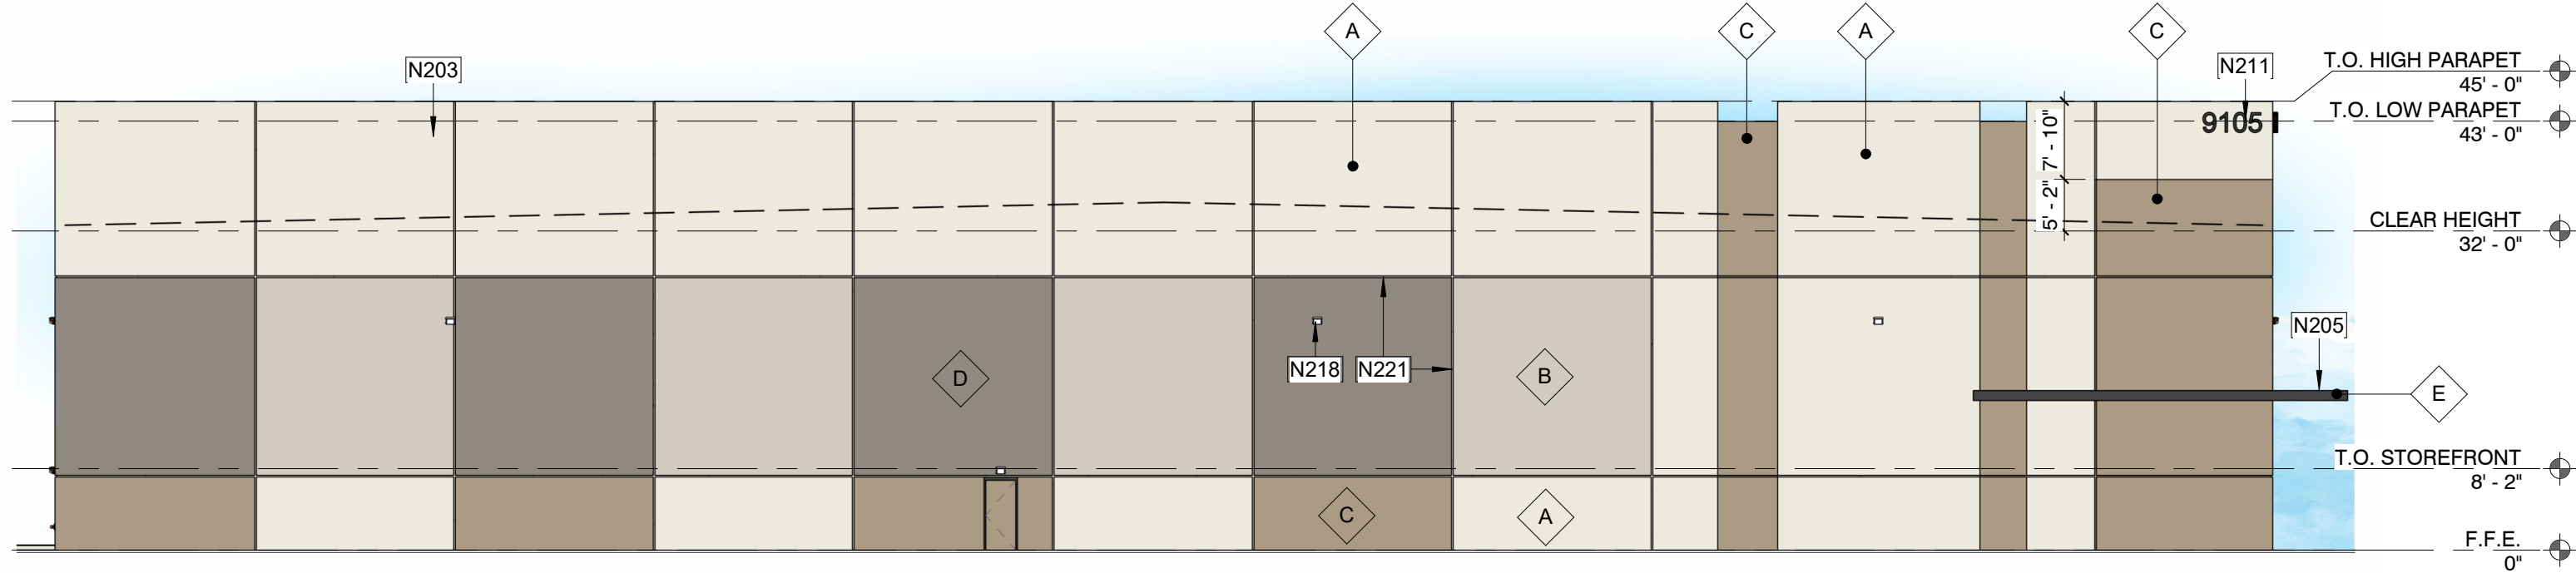


4 West Elevation
1/16" = 1'-0"

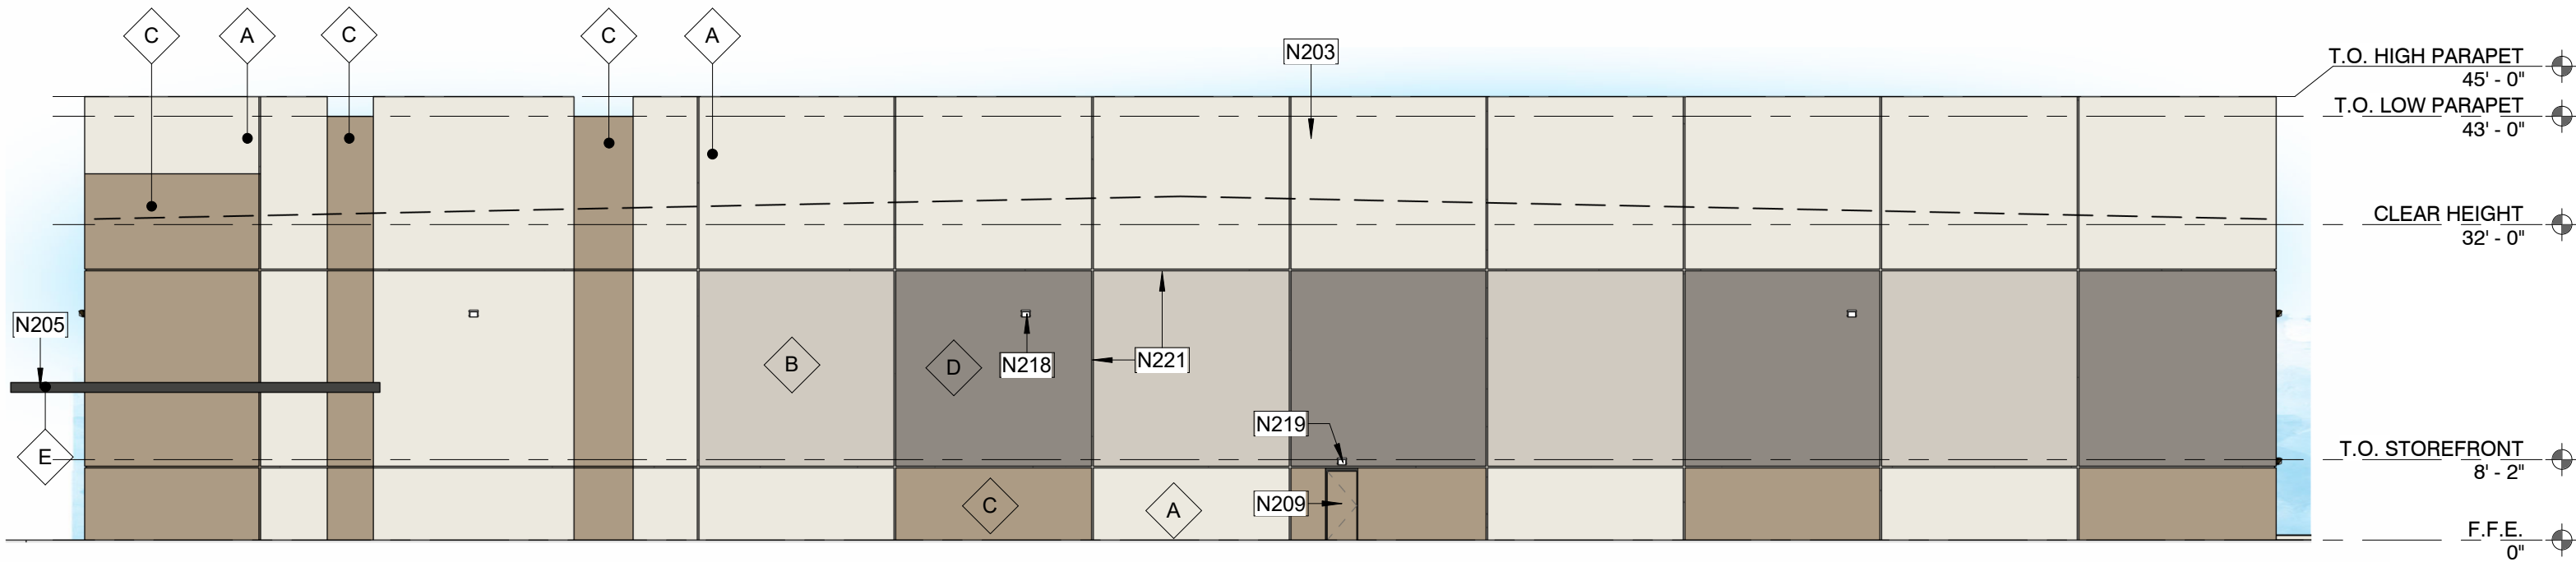

3 East Elevation
1/16" = 1'-0"

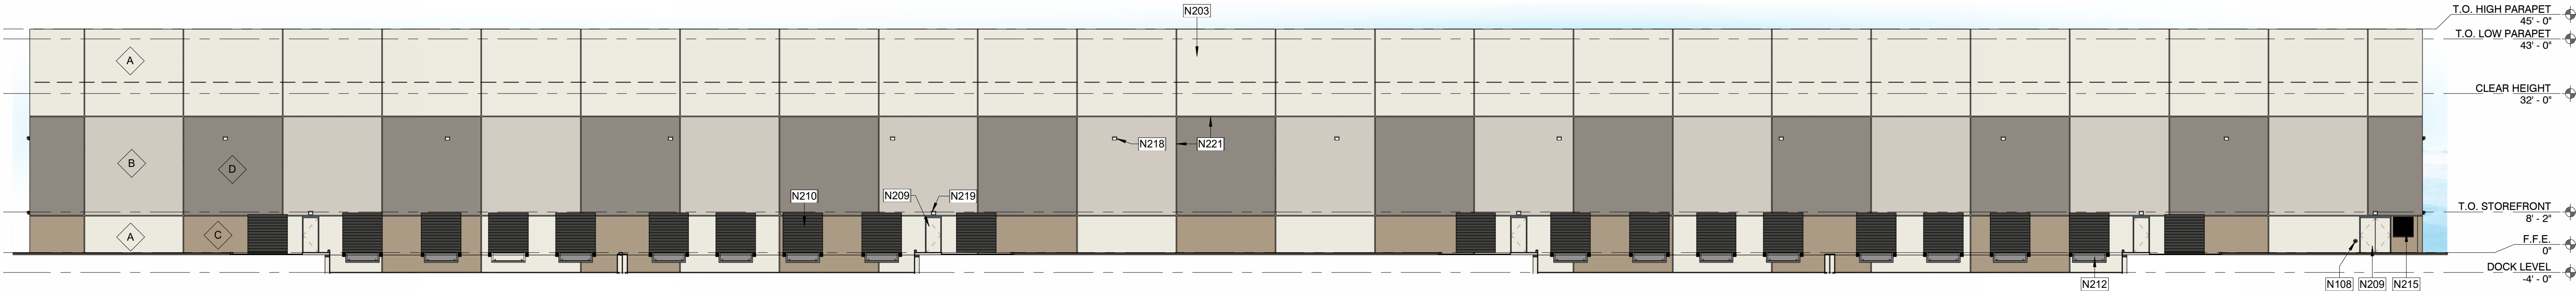


1 North Elevation
1/16" = 1'-0"

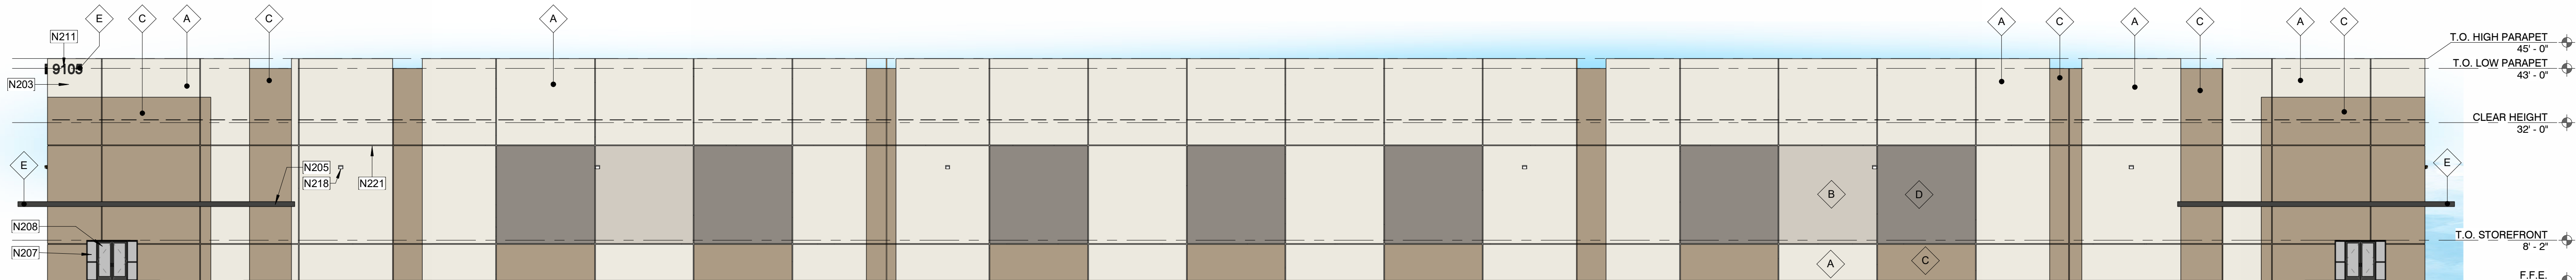

2 South Elevation
1/16" = 1'-0"

El Mirage Industrial

9105 N EL MIRAGE RD
EL MIRAGE, ARIZONA

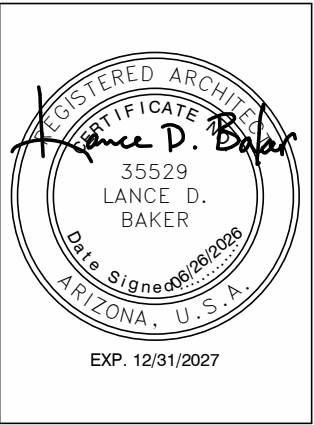

REVISIONS	

Phase: SITE
Drawn By: ANS
Reviewed By: LDB
SDI Project No: 4512
Date: 06/26/2026
Sheet:

A3.1
EXTERIOR ELEVATIONS