
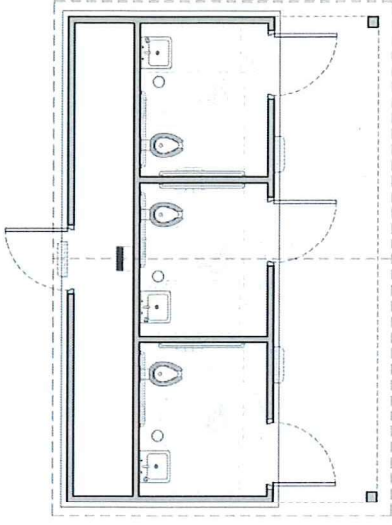
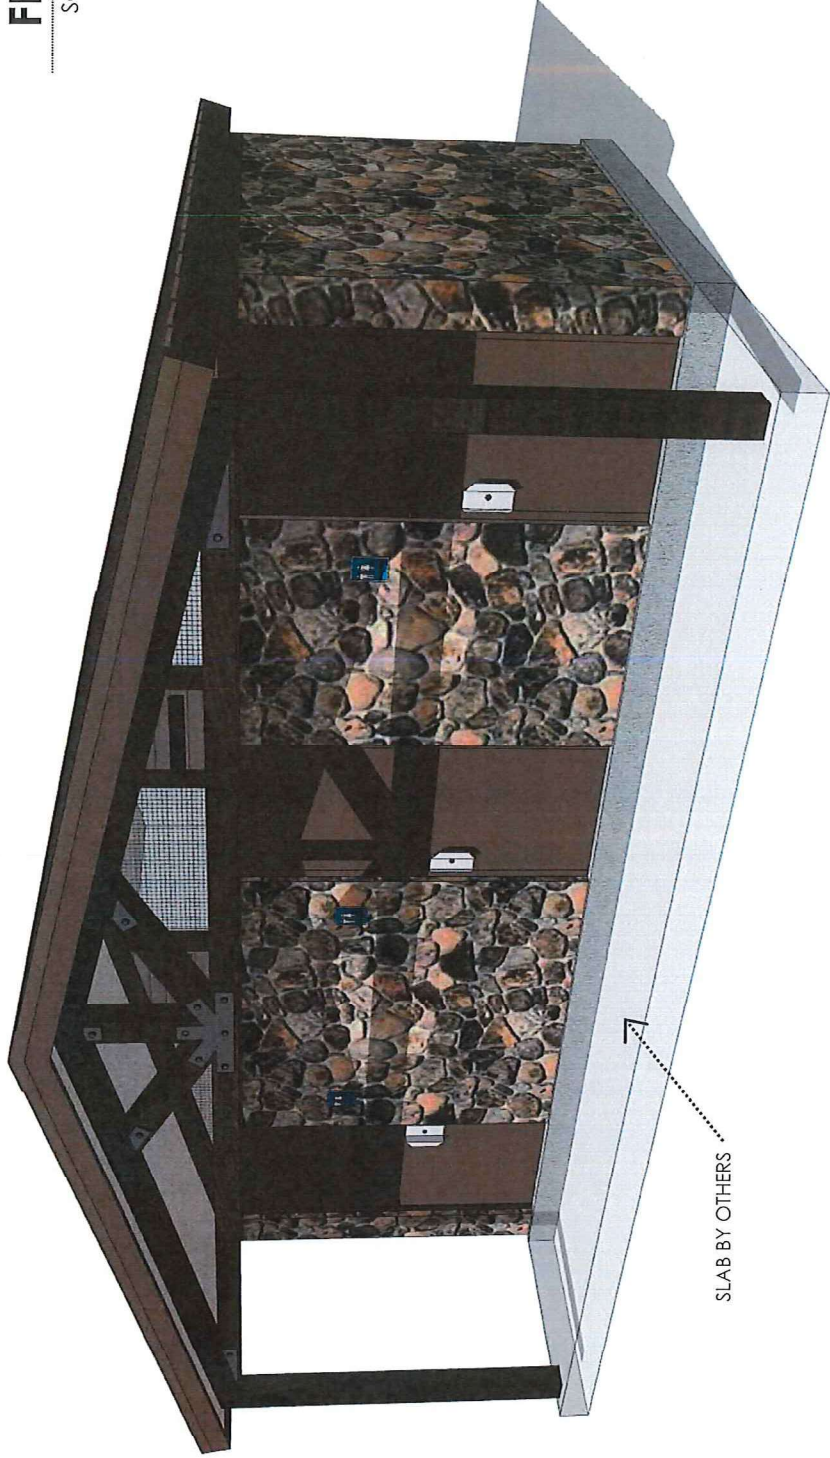


PROJECT REF#: 10610-3/27/2019-2

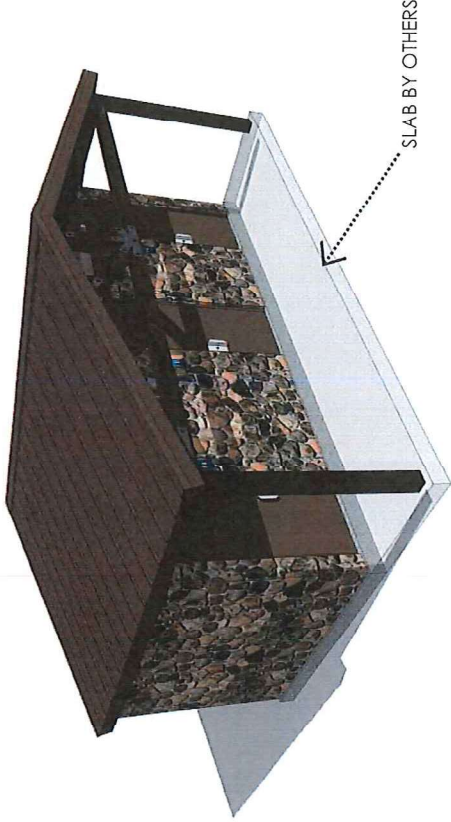

# FLOOR PLAN

SCALE: NOT TO SCALE

**BUFFALO PARK**  
CITY OF FLAGSTAFF, ARIZONA

**RESTROOM BUILDING**  
ARTIST IMPRESSION: 3D RENDERING ONLY FOR REPRESENTATION. COLORS AND MATERIALS ARE SUBJECT TO CHANGE



www.PublicRestroomCompany.com  
2387 BUSINESS PARKWAY  
MINDEN NEVADA 89423  
P: 888-888-2060 F: 888-888-1448

COPYRIGHT 2017, PUBLIC RESTROOM COMPANY THIS MATERIAL IS THE EXCLUSIVE PROPERTY OF PUBLIC RESTROOM COMPANY AND SHALL NOT BE REPRODUCED, USED OR DISCLOSED TO OTHERS EXCEPT AS AUTHORIZED BY THE WRITTEN PERMISSION OF PUBLIC RESTROOM COMPANY.