

# AURA FLAGSTAFF APARTMENTS

151 W HIGH COUNTRY TRAIL  
FLAGSTAFF, ARIZONA 86001



WorldHQ@ORBArch.com



**PRELIMINARY**  
NOT FOR  
CONSTRUCTION

MATERIAL/COLOR KEY NOTES	
B-1	HARDIE PLANK PANEL FINISH DUNN EDWARDS DE6215 WOODEN PEG
B-2	HARDIE PLANK PANEL FINISH DUNN EDWARDS DE6230 CENTER RIDGE
M-1	METAL GUARD RAILING DUNN EDWARDS DE6378 JET
M-2	GARAGE DOORS DUNN EDWARDS DE6230 CENTER RIDGE
M-3	METAL LOUVER DUNN EDWARDS DE6378 JET
P-1	STUCCO FINISH DUNN EDWARDS DE6214 PIGEON GRAY
P-2	STUCCO FINISH DUNN EDWARDS DE6230 CENTER RIDGE
P-3	FASCIA TRIM DUNN EDWARDS DE6274 FROSTBITE
R-1	GAF ROOFING SHINGLES TIMBERLAND HD WEATHERED WOOD
S-1	CORONADO STONE VENEER 20% APPALACHIAN FIELDSTONE - DAKOTA BROWN 80% EASTERN MOUNTAIN LEDGE - DAKOTA BROWN

NOTE:  
HARDY PLANK PANEL TO BE INSTALLED  
AS LAP SIDING

BLDG. TYPE 1 STUCCO PERCENTAGE = 22%



## FRONT ELEVATION

BUILDING TYPE 1


SCALE: 1/8" = 1'-0"



## REAR ELEVATION

BUILDING TYPE 1

SCALE: 1/8" = 1'-0"

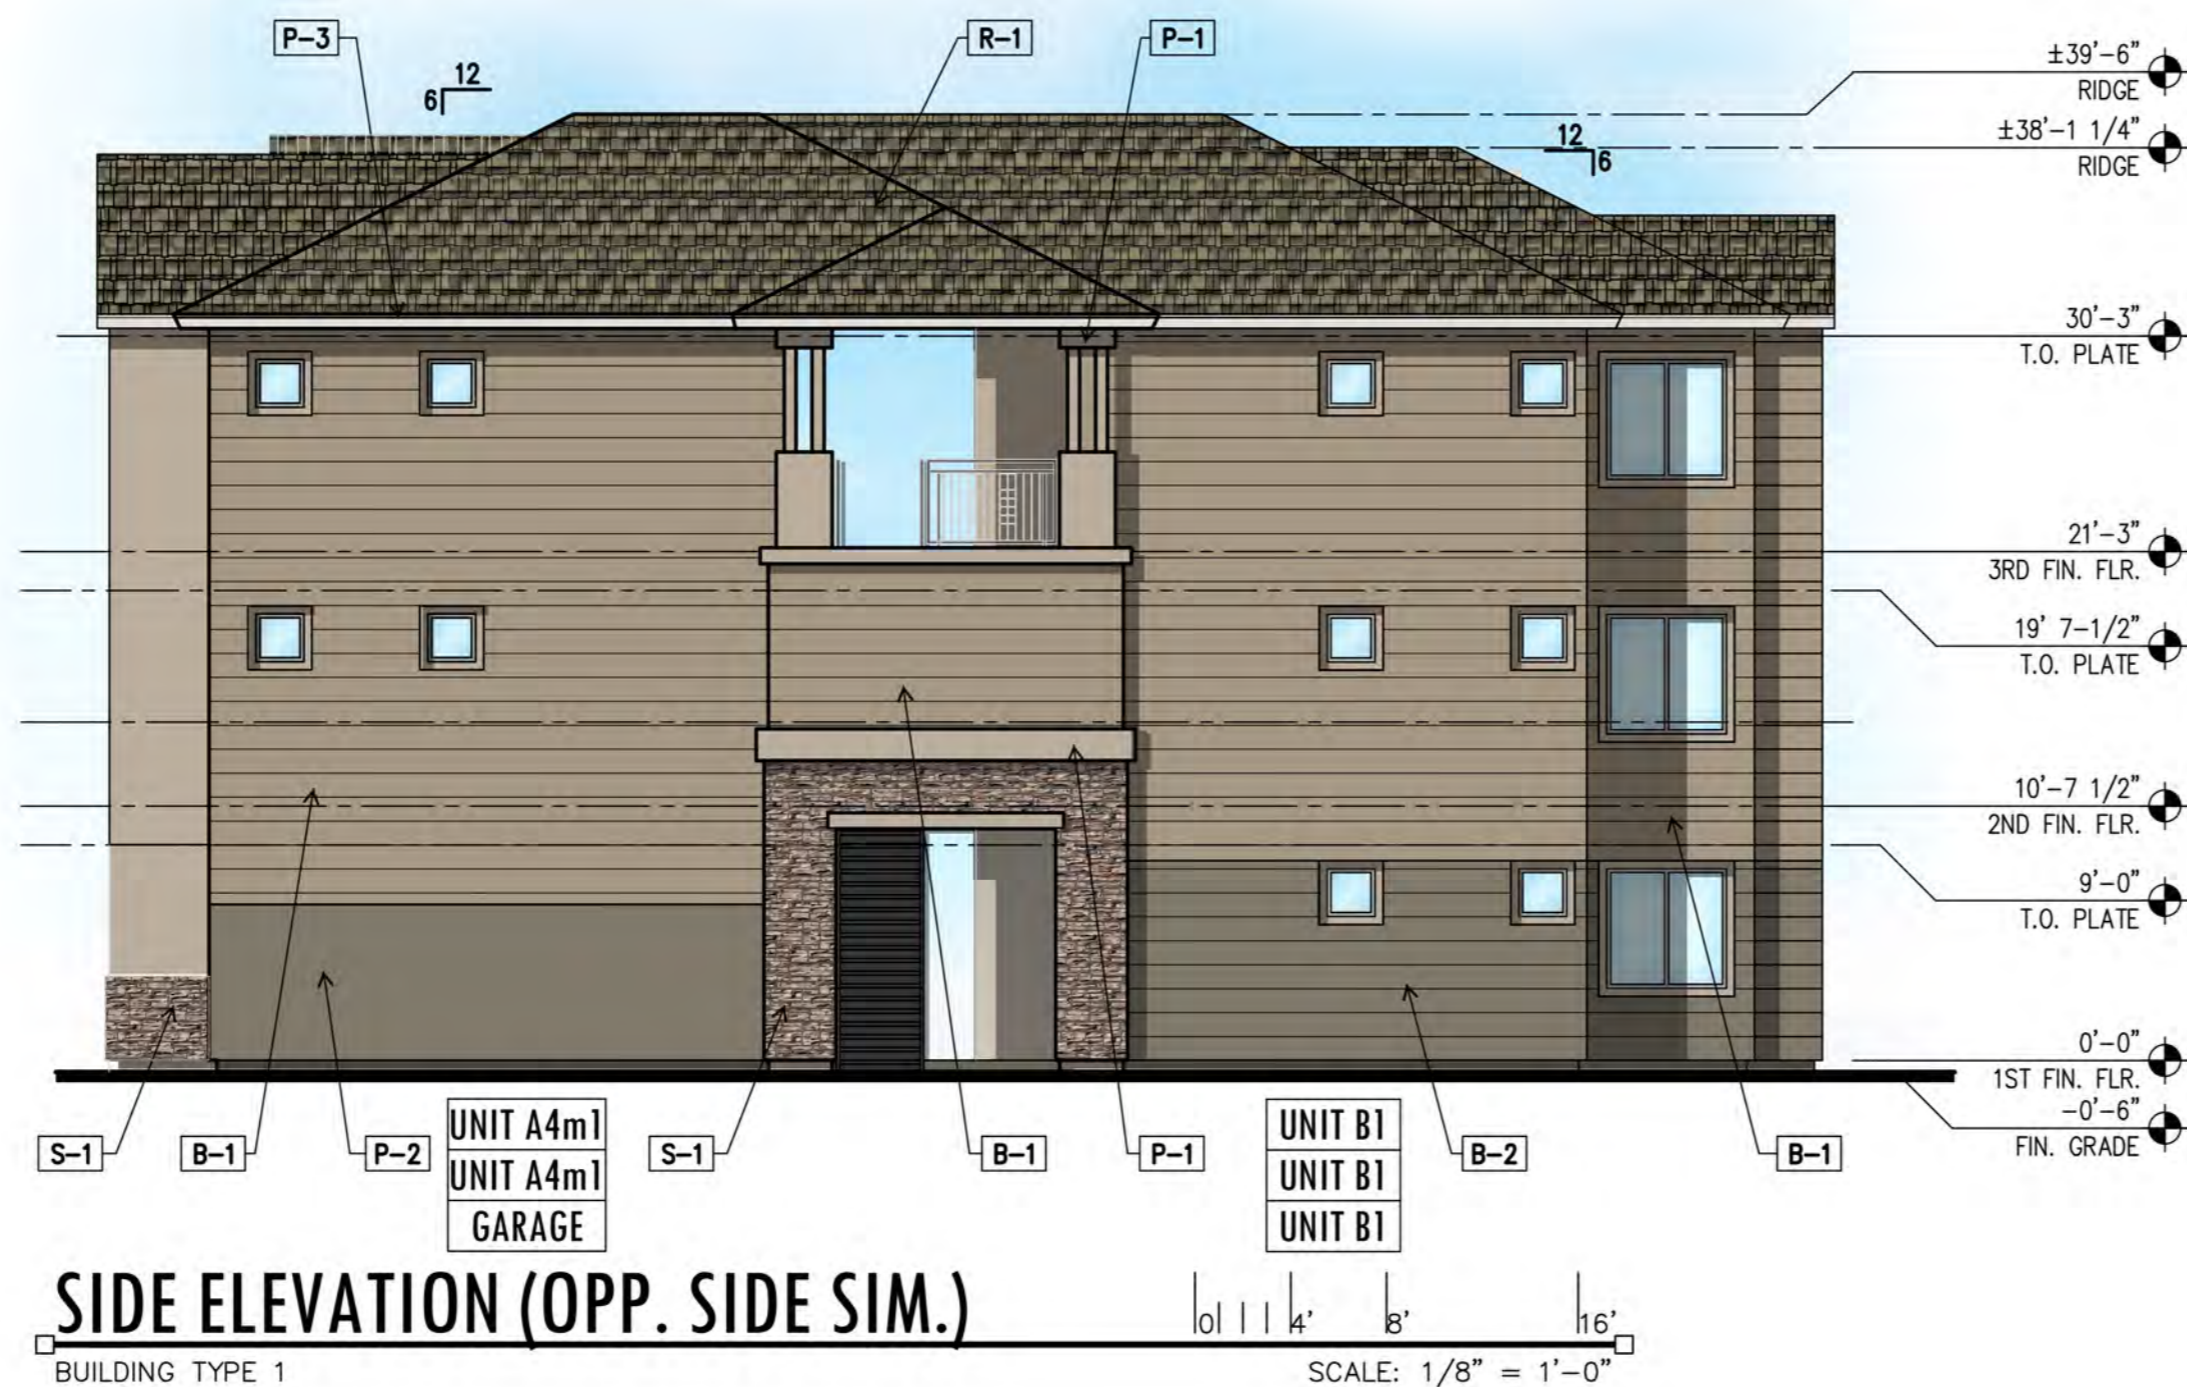

## SIDE ELEVATION (OPP. SIDE SIM.)

BUILDING TYPE 1

SCALE: 1/8" = 1'-0"

## REVISIONS


DATE: FEBRUARY 18, 2019 ORB # 17-227

# A4.10

BUILDING TYPE 1  
ELEVATIONS

# AURA FLAGSTAFF APARTMENTS

151 W HIGH COUNTRY TRAIL  
FLAGSTAFF, ARIZONA 86001



WorldHQ@ORBArch.com



**PRELIMINARY**  
NOT FOR  
CONSTRUCTION

MATERIAL/COLOR KEY NOTES	
B-1	HARDIE PLANK PANEL FINISH DUNN EDWARDS DE6215 WOODEN PEG
B-2	HARDIE PLANK PANEL FINISH DUNN EDWARDS DE6230 CENTER RIDGE
M-1	METAL GUARD RAILING DUNN EDWARDS DE6378 JET
M-2	GARAGE DOORS DUNN EDWARDS DE6230 CENTER RIDGE
M-3	METAL LOUVER DUNN EDWARDS DE6378 JET
P-1	STUCCO FINISH DUNN EDWARDS DE6214 PIGEON GRAY
P-2	STUCCO FINISH DUNN EDWARDS DE6230 CENTER RIDGE
P-3	FASCIA TRIM DUNN EDWARDS DE6274 FROSTBITE
R-1	GAF ROOFING SHINGLES TIMBERLAND HD WEATHERED WOOD
S-1	CORONADO STONE VENEER 20% APPALACHIAN FIELDSTONE - DAKOTA BROWN 80% EASTERN MOUNTAIN LEDGE - DAKOTA BROWN

NOTE:  
HARDY PLANK PANEL TO BE INSTALLED  
AS LAP SIDING

BLDG. TYPE 2 STUCCO PERCENTAGE = 22%



## FRONT ELEVATION

BUILDING TYPE 2


SCALE: 1/8" = 1'-0"



## REAR ELEVATION

BUILDING TYPE 2

SCALE: 1/8" = 1'-0"

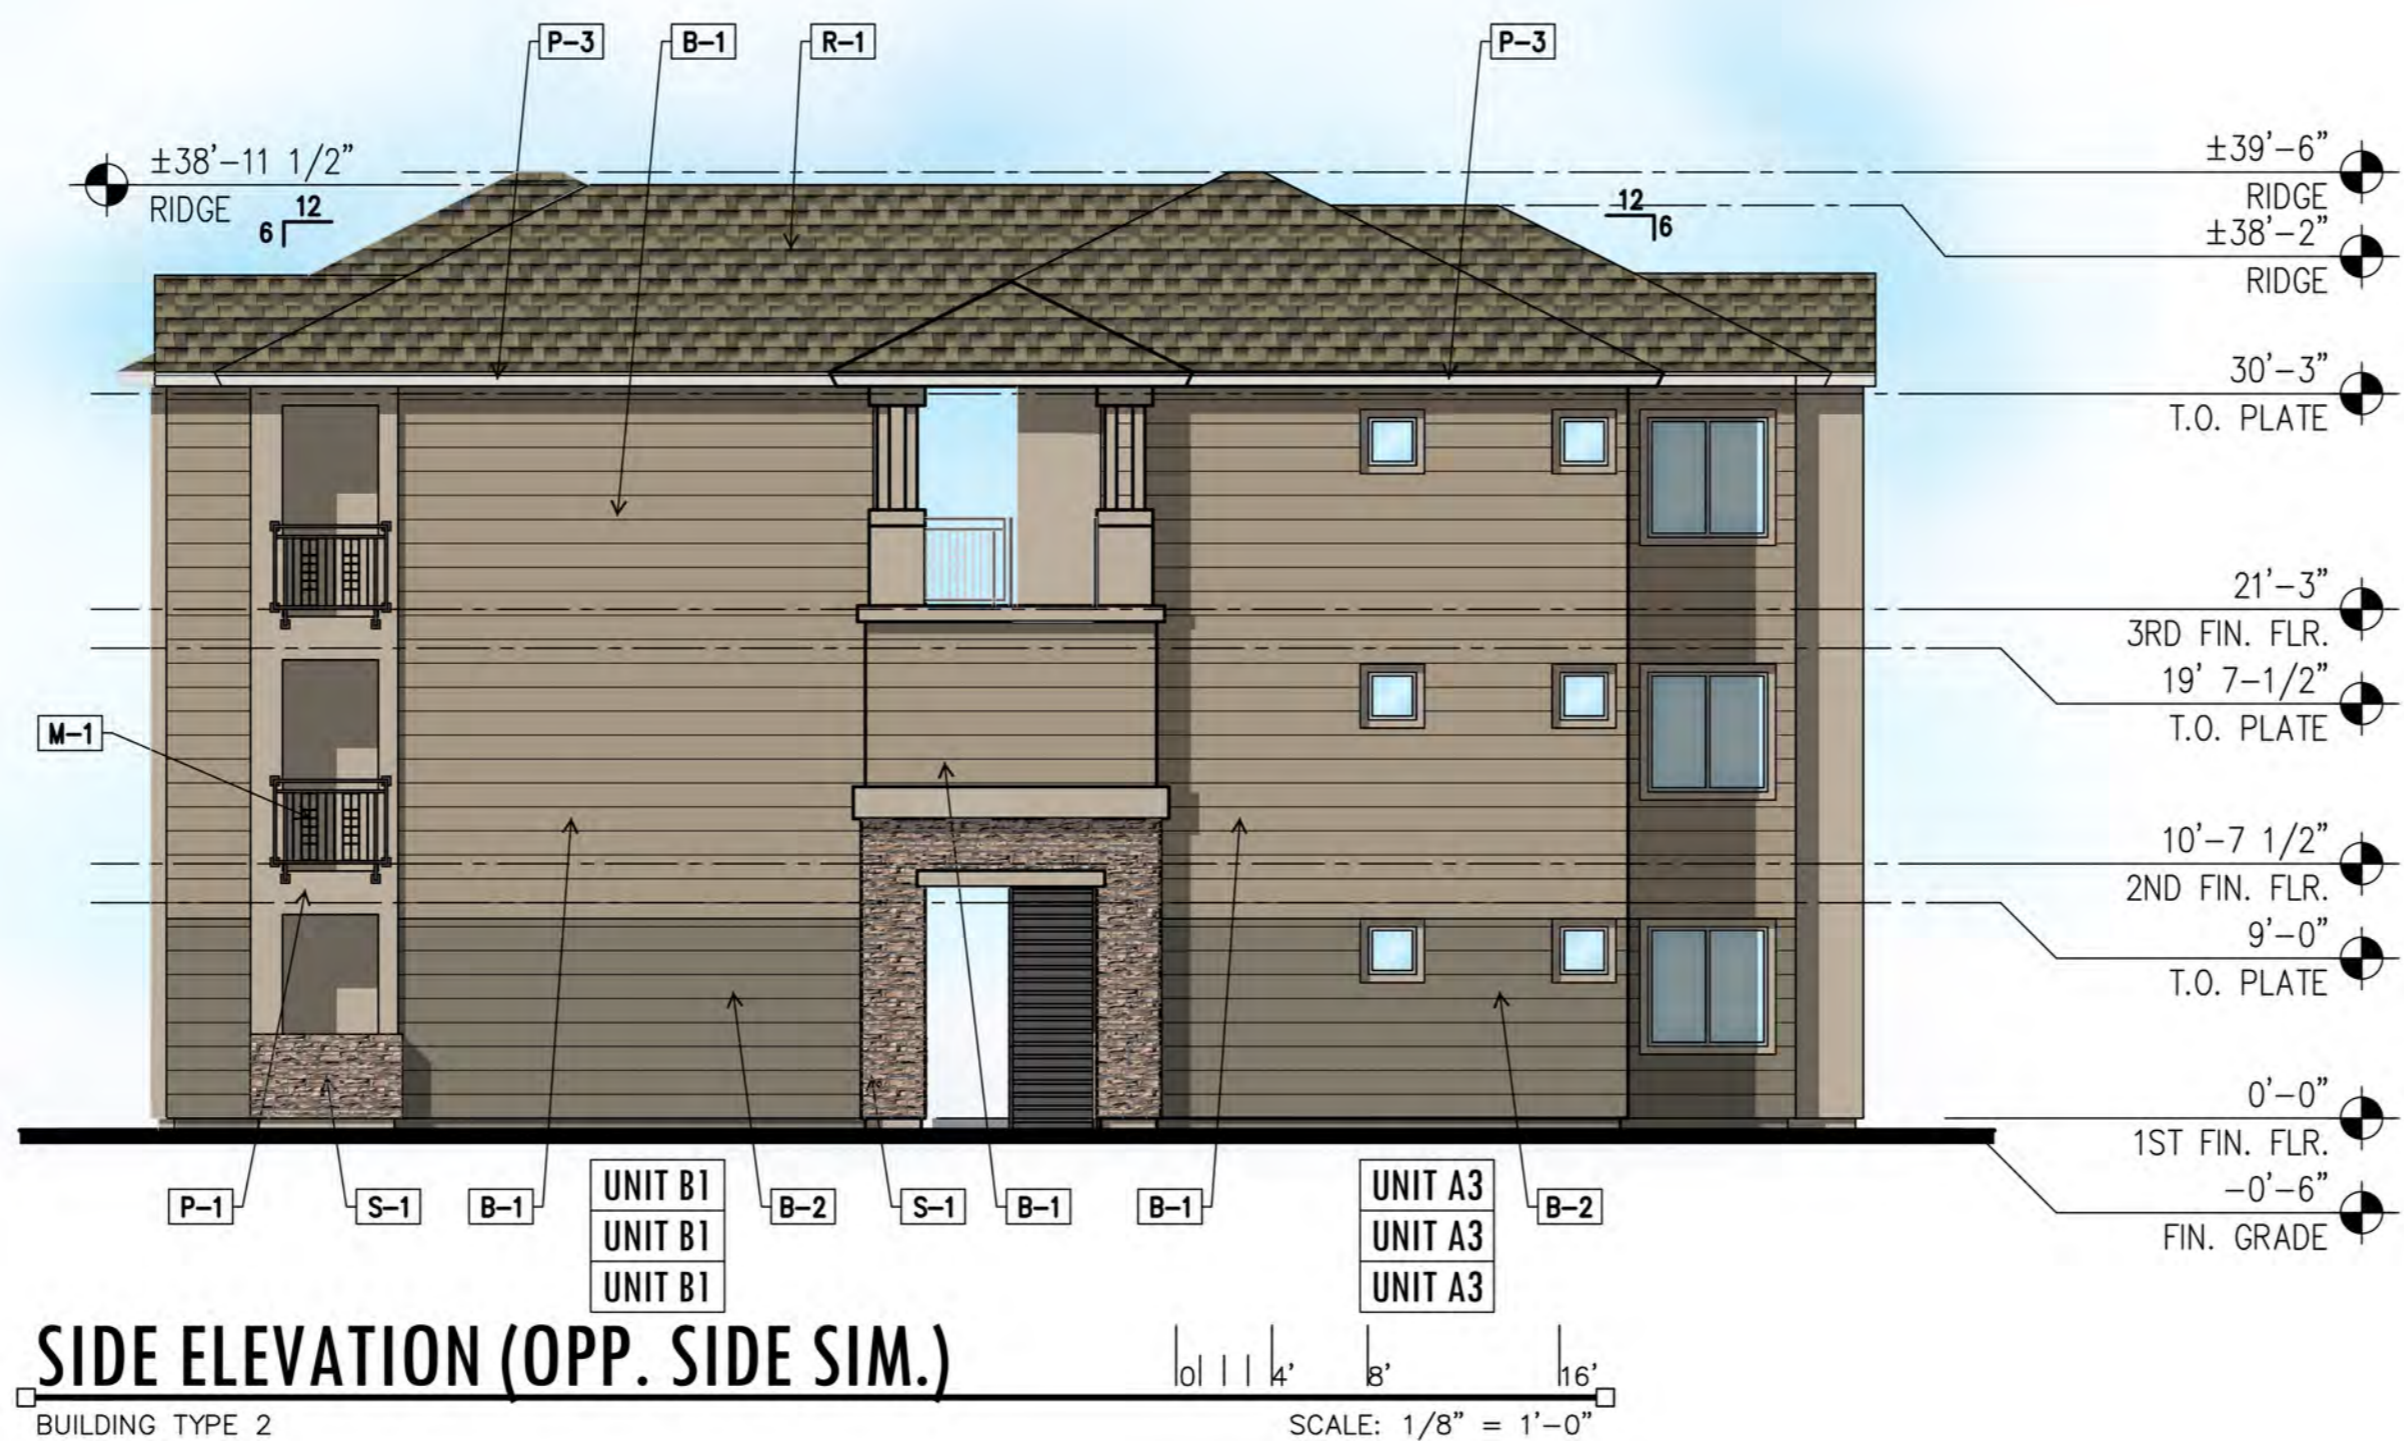

## SIDE ELEVATION (OPP. SIDE SIM.)

BUILDING TYPE 2


SCALE: 1/8" = 1'-0"

## REVISIONS


DATE: FEBRUARY 18, 2019 ORB # 17-227

# A4.20

BUILDING TYPE 2  
ELEVATIONS

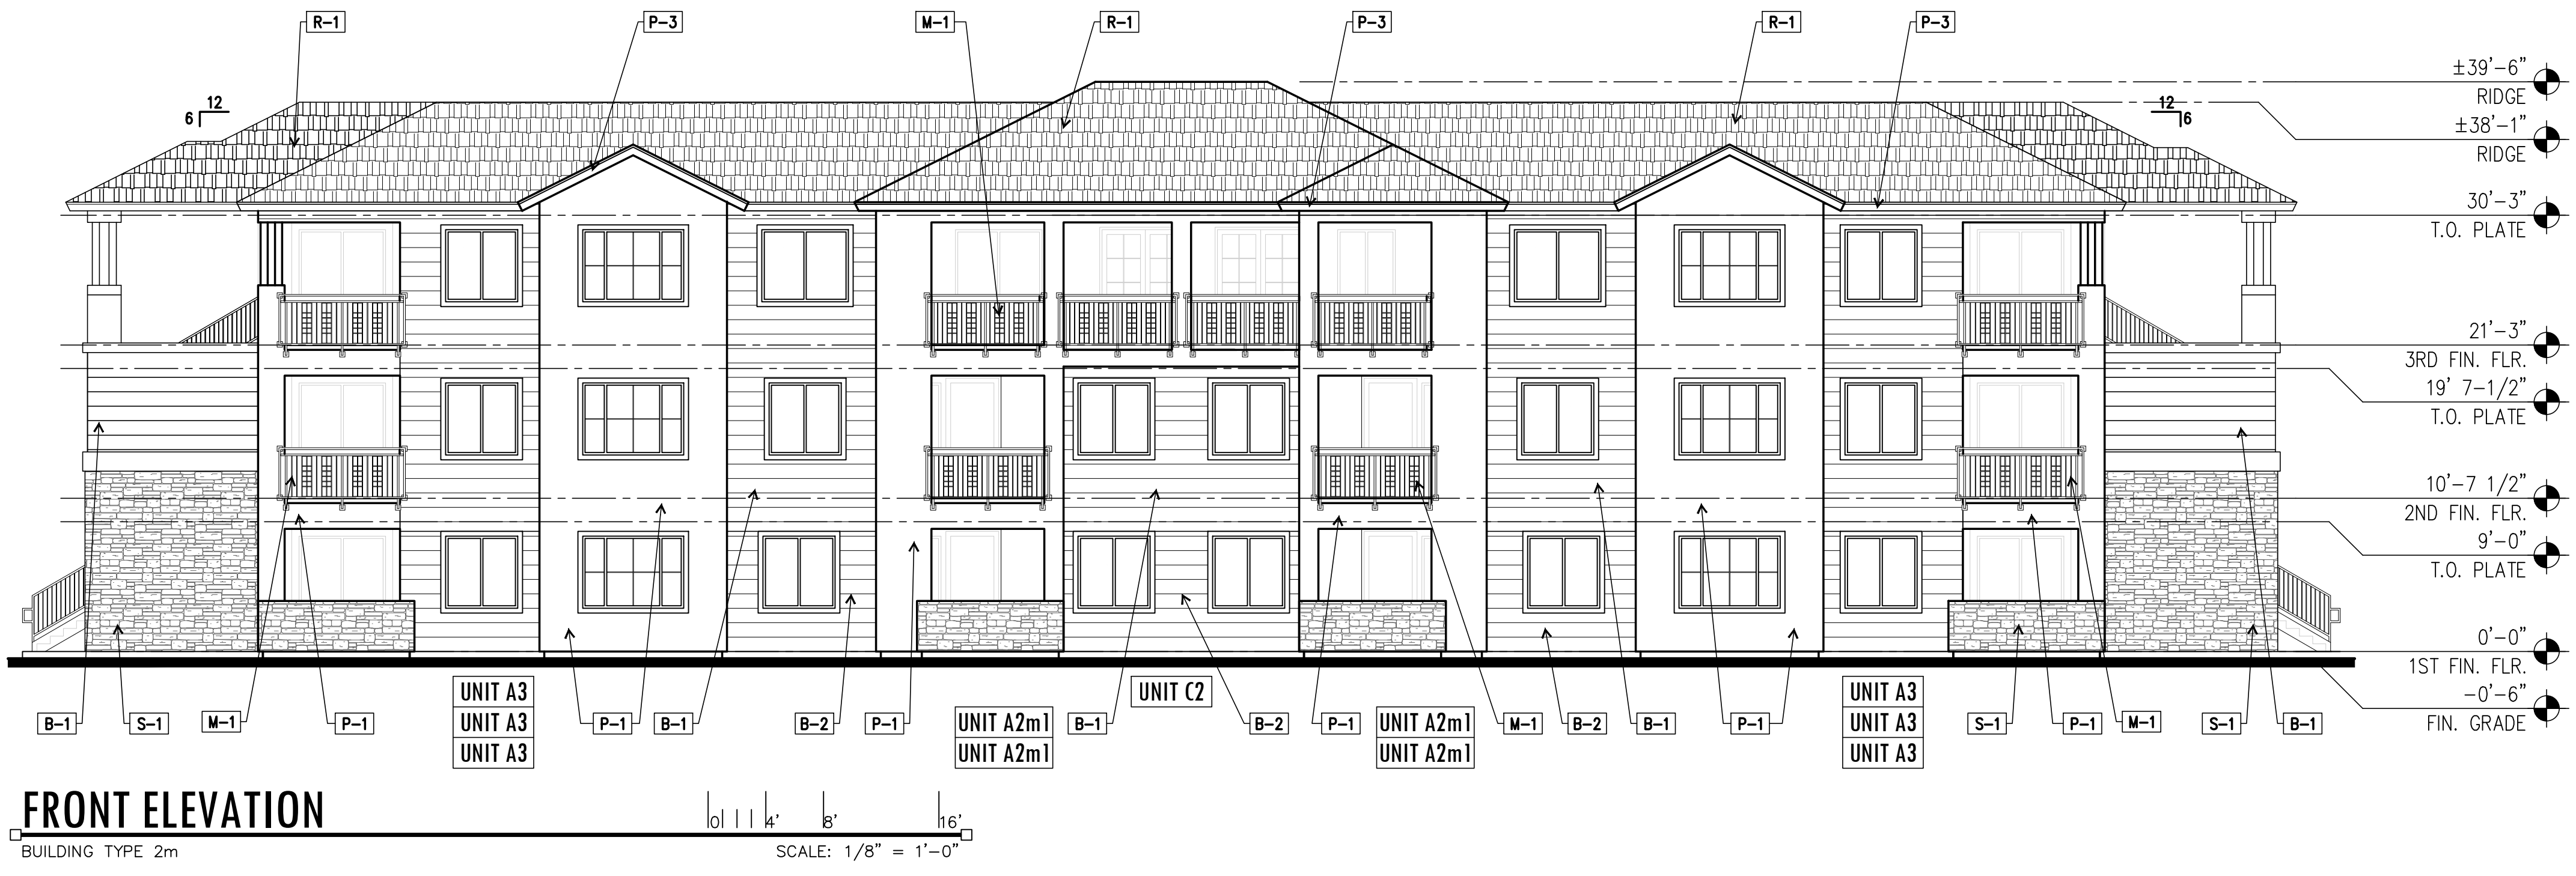

MATERIAL/COLOR KEY NOTES	
B-1	HARDIE PLANK PANEL FINISH DUNN EDWARDS DE6215 WOODEN PEG
B-2	HARDIE PLANK PANEL FINISH DUNN EDWARDS DE6230 CENTER RIDGE
M-1	METAL GUARD RAILING DUNN EDWARDS DE6378 JET
M-2	GARAGE DOORS DUNN EDWARDS DE6230 CENTER RIDGE
M-3	METAL LOUVER DUNN EDWARDS DE6378 JET
P-1	STUCCO FINISH DUNN EDWARDS DE6214 PIGEON GRAY
P-2	STUCCO FINISH DUNN EDWARDS DE6230 CENTER RIDGE
P-3	FASCIA TRIM DUNN EDWARDS DE6274 FROSTBITE
R-1	GAF ROOFING SHINGLES TIMBERLAND HD WEATHERED WOOD
S-1	CORONADO STONE VENEER 20% APPALACHIAN FIELDSTONE - DAKOTA BROWN 80% EASTERN MOUNTAIN LEDGE - DAKOTA BROWN

NOTE:  
HARDY PLANK PANEL TO BE INSTALLED  
AS LAP SIDING


BLDG. TYPE 2 STUCCO PERCENTAGE = 23%

# AURA FLAGSTAFF APARTMENTS

151 W HIGH COUNTRY TRAIL  
FLAGSTAFF, ARIZONA 86001



WorldHQ@ORBArch.com

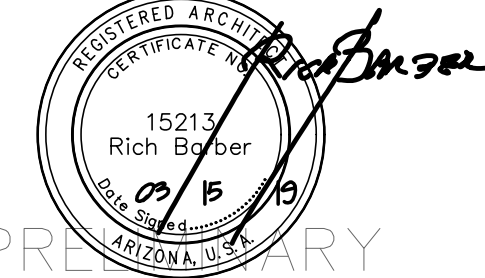

PRELIMINARY  
NOT FOR  
CONSTRUCTION

## REVISIONS


DATE: MARCH 15, 2019 ORB # 17-227

# A4.21

BUILDING TYPE 2m  
FRONT ELEVATION

# AURA FLAGSTAFF APARTMENTS

151 W HIGH COUNTRY TRAIL  
FLAGSTAFF, ARIZONA 86001



WorldHQ@ORBArch.com



**PRELIMINARY**  
NOT FOR  
CONSTRUCTION

MATERIAL/COLOR KEY NOTES	
B-1	HARDIE PLANK PANEL FINISH DUNN EDWARDS DE6215 WOODEN PEG
B-2	HARDIE PLANK PANEL FINISH DUNN EDWARDS DE6230 CENTER RIDGE
M-1	METAL GUARD RAILING DUNN EDWARDS DE6378 JET
M-2	GARAGE DOORS DUNN EDWARDS DE6230 CENTER RIDGE
M-3	METAL LOUVER DUNN EDWARDS DE6378 JET
P-1	STUCCO FINISH DUNN EDWARDS DE6214 PIGEON GRAY
P-2	STUCCO FINISH DUNN EDWARDS DE6230 CENTER RIDGE
P-3	FASCIA TRIM DUNN EDWARDS DE6274 FROSTBITE
R-1	GAF ROOFING SHINGLES TIMBERLAND HD WEATHERED WOOD
S-1	CORONADO STONE VENEER 20% APPALACHIAN FIELDSTONE - DAKOTA BROWN 80% EASTERN MOUNTAIN LEDGE - DAKOTA BROWN

NOTE:  
HARDY PLANK PANEL TO BE INSTALLED  
AS LAP SIDING

BLDG. TYPE 3 STUCCO PERCENTAGE = 21%



**FRONT ELEVATION**

BUILDING TYPE 3


SCALE: 1/8" = 1'-0"



**REAR ELEVATION**

BUILDING TYPE 3


SCALE: 1/8" = 1'-0"

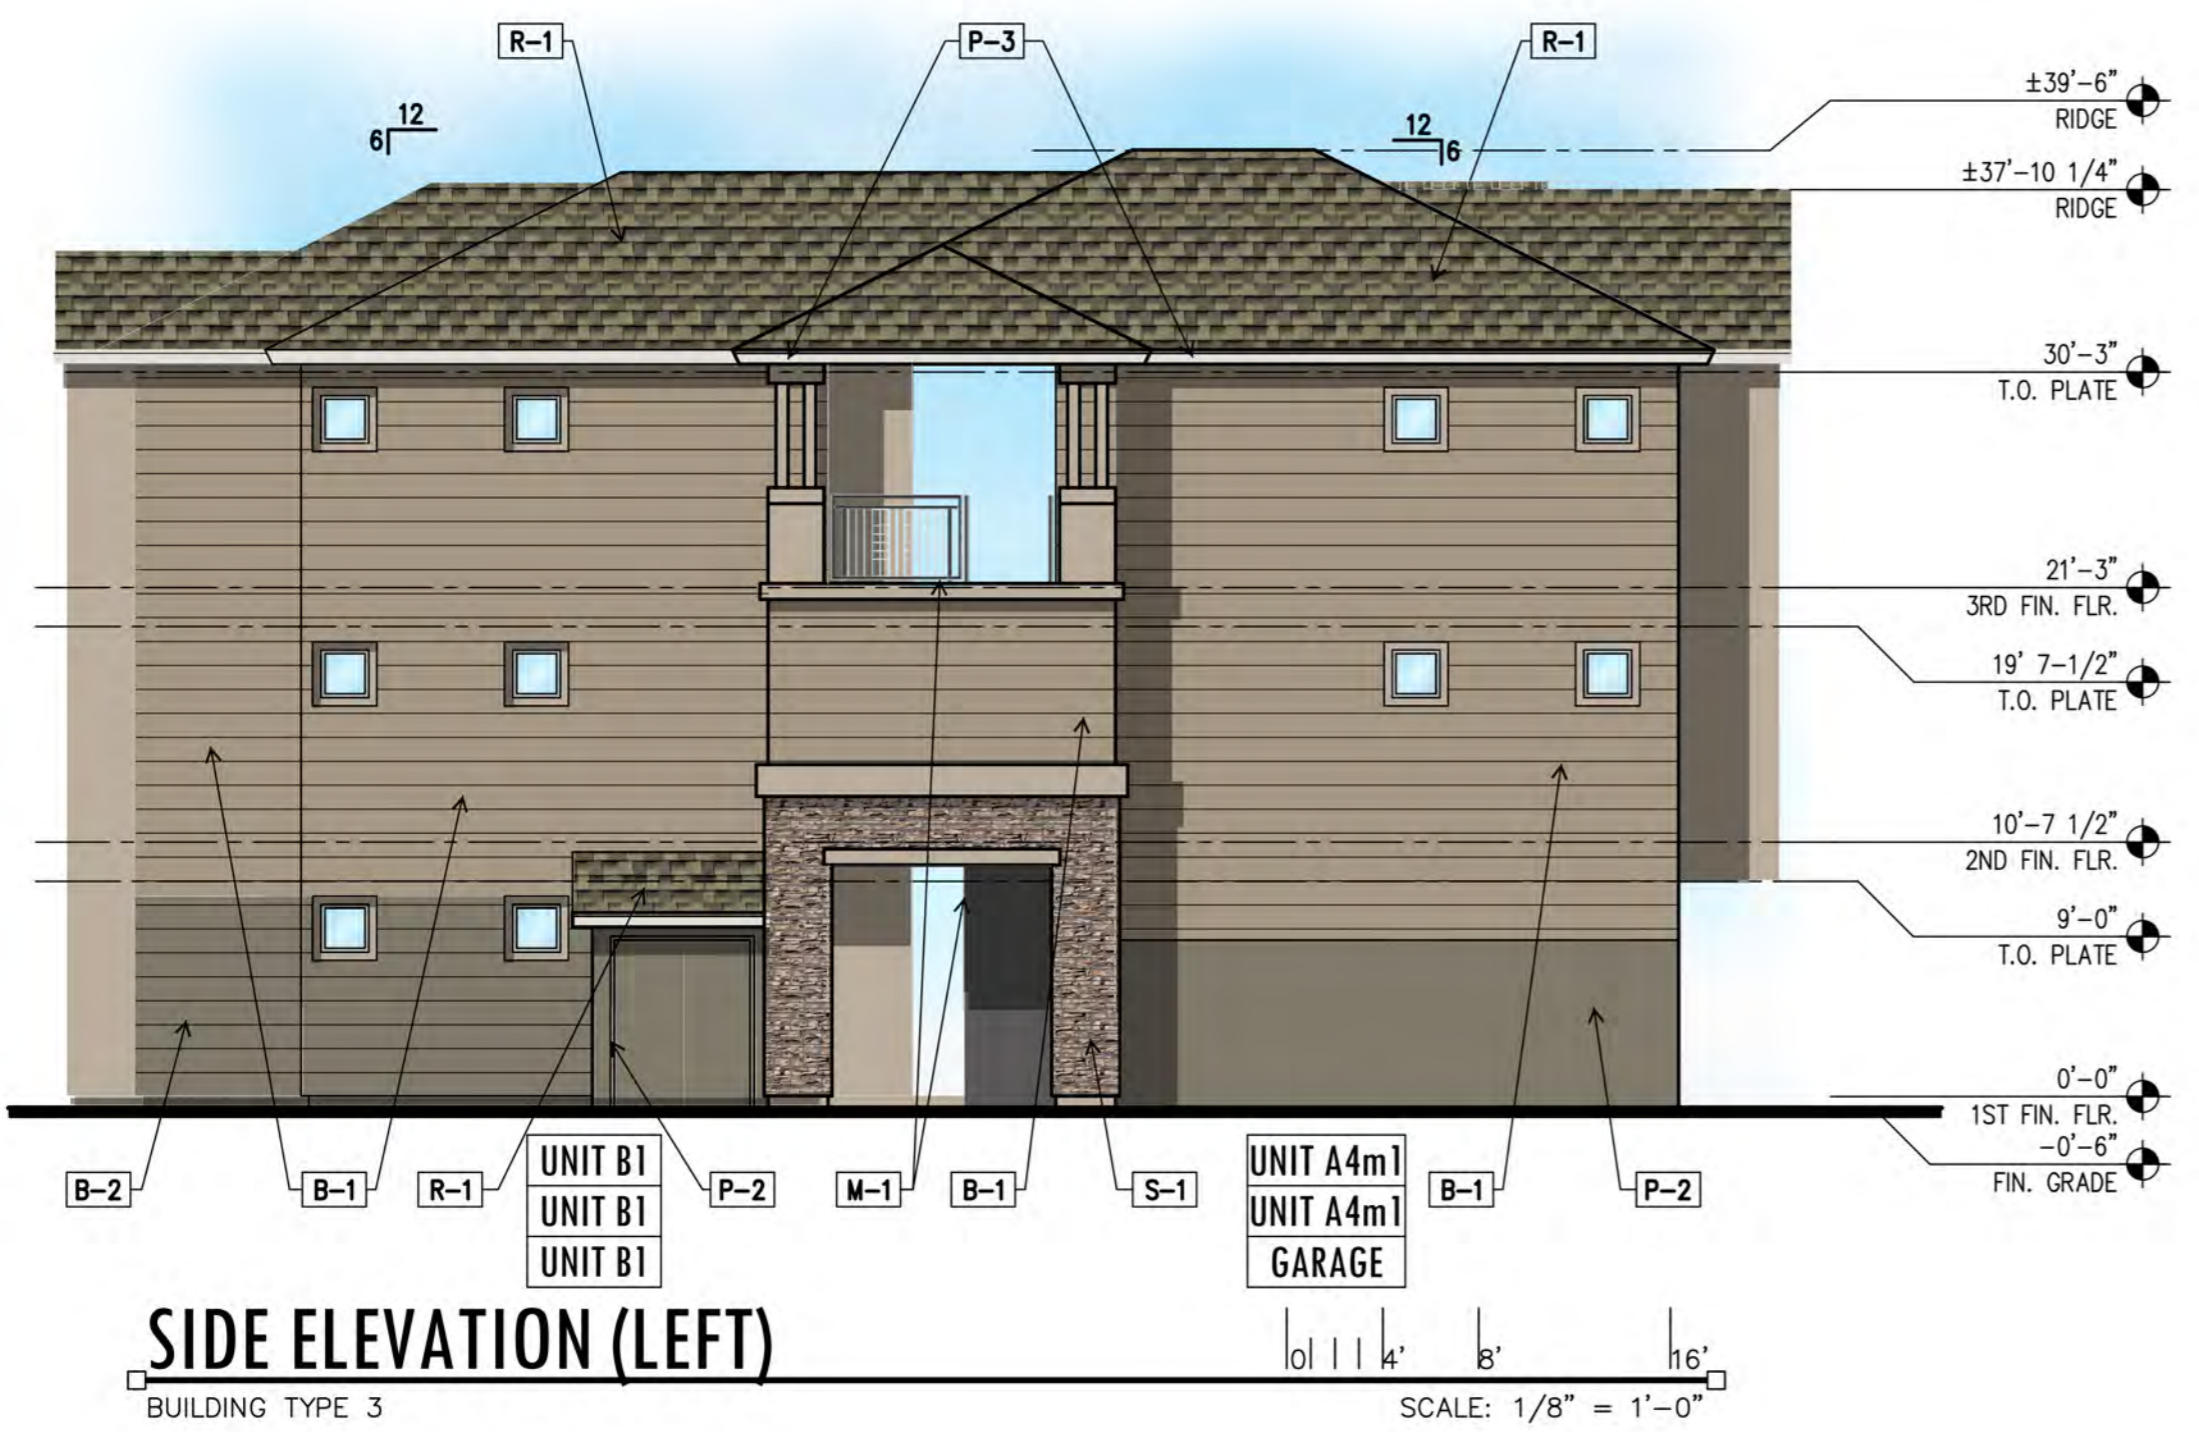

**SIDE ELEVATION (LEFT)**

BUILDING TYPE 3

SCALE: 1/8" = 1'-0"

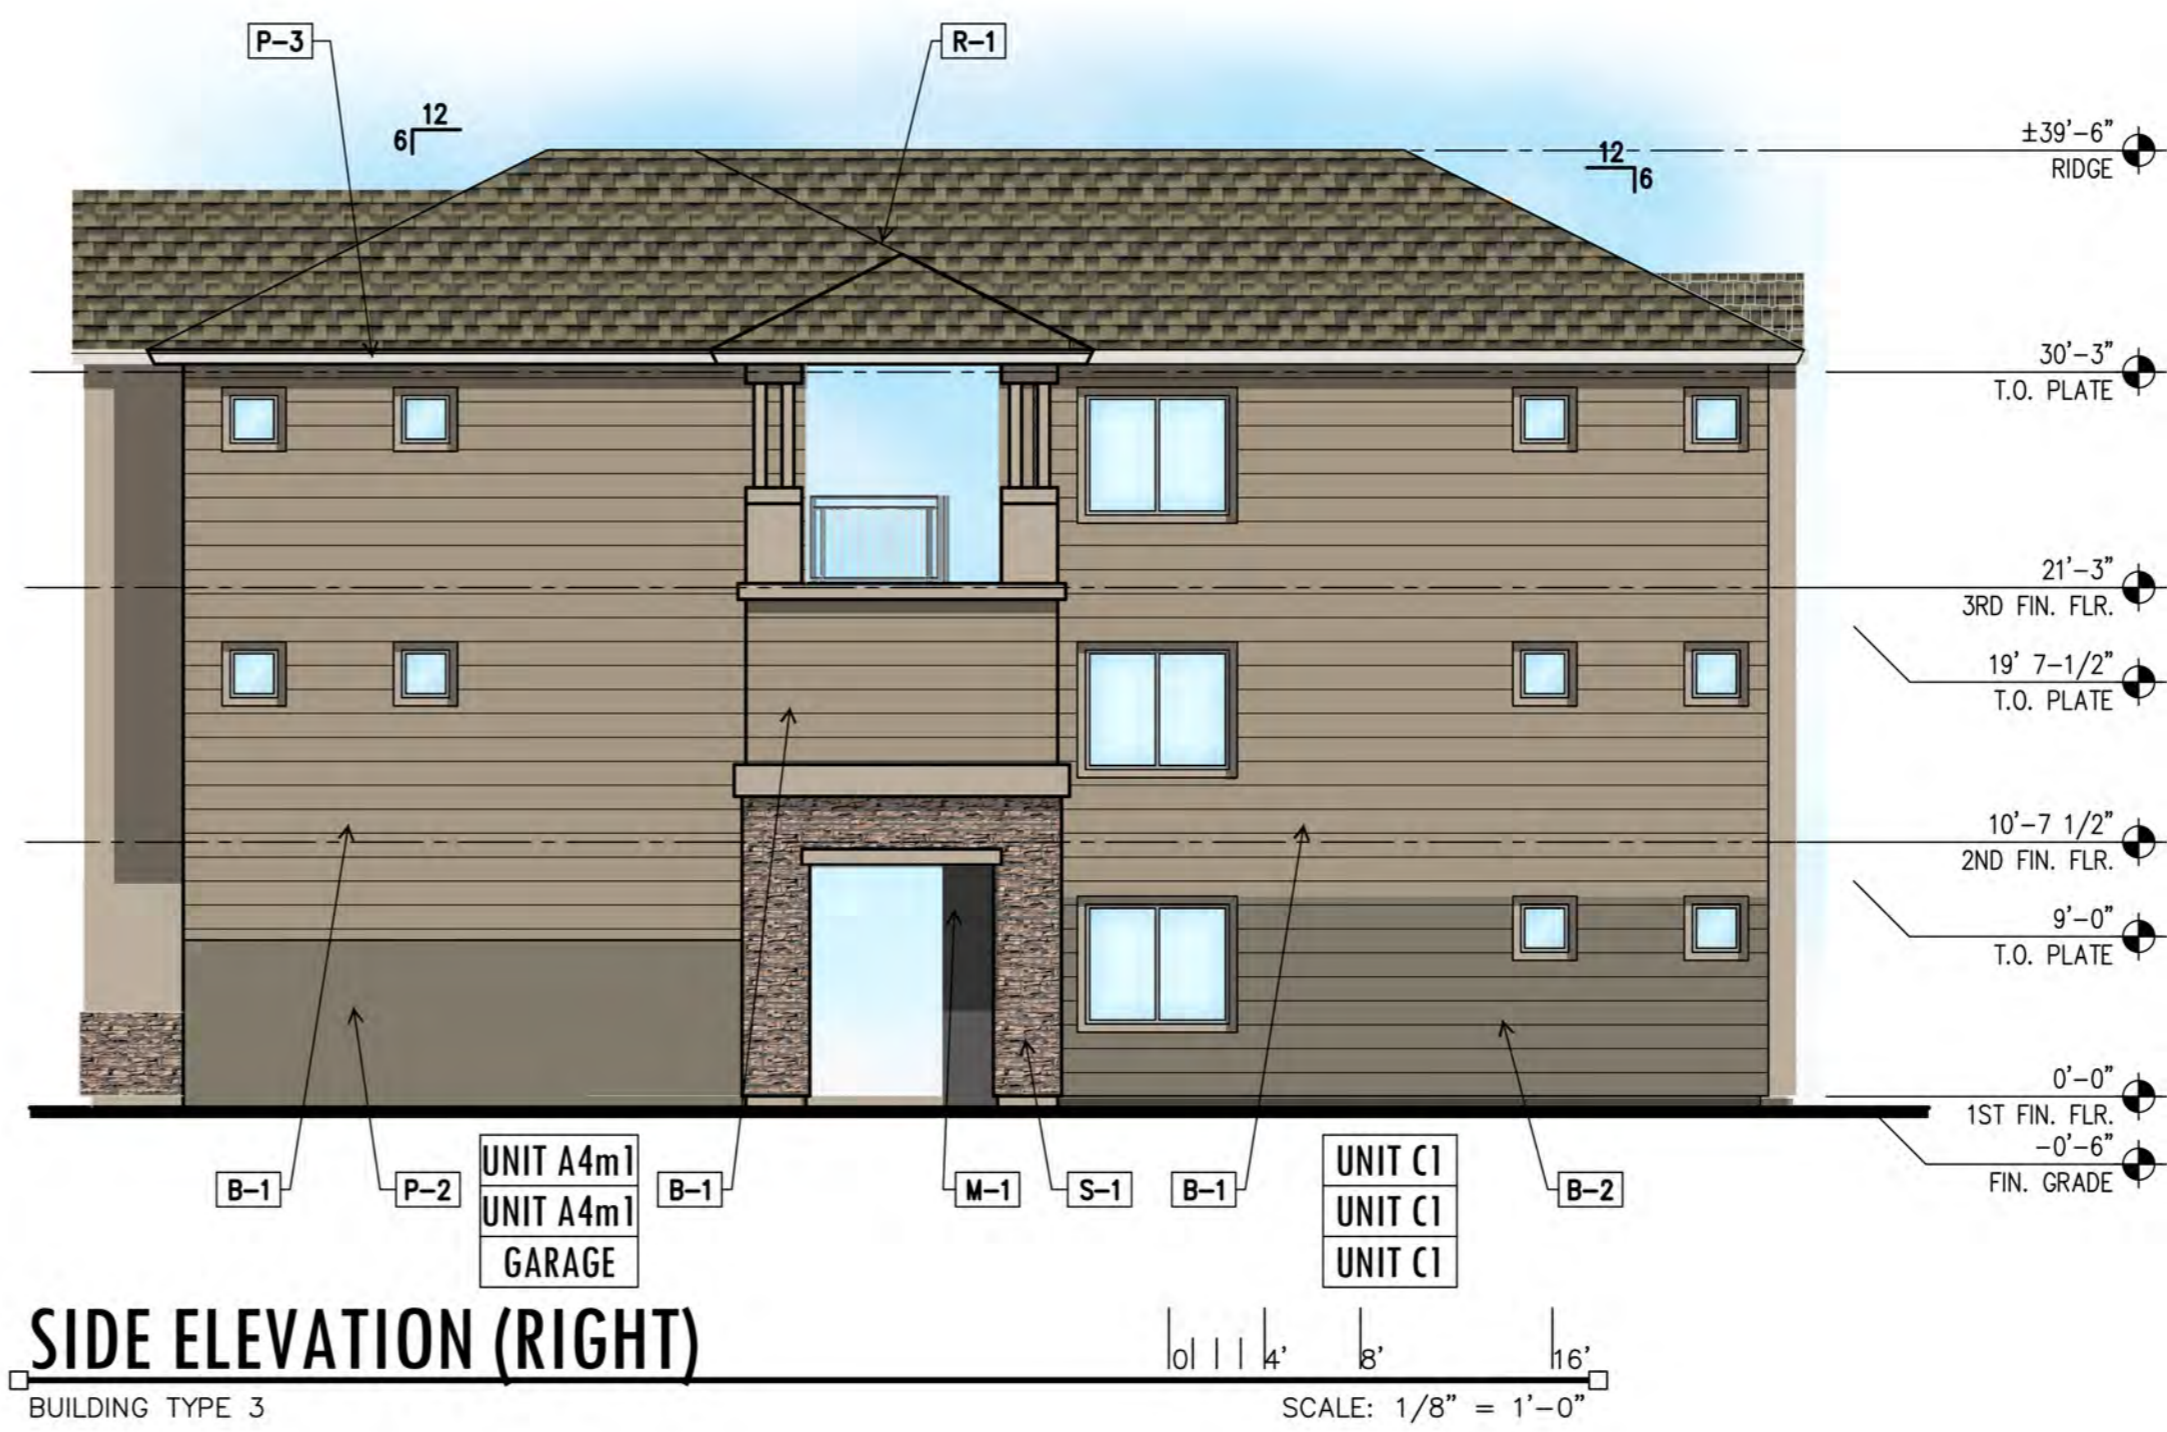

**SIDE ELEVATION (RIGHT)**

BUILDING TYPE 3

SCALE: 1/8" = 1'-0"

**REVISIONS**


DATE: JANUARY 23, 2019 ORB # 17-227

## A4.30

BUILDING TYPE 3  
ELEVATIONS