


AURA FLAGSTAFF APARTMENTS

151 W HIGH COUNTRY TRAIL
FLAGSTAFF, ARIZONA 86001

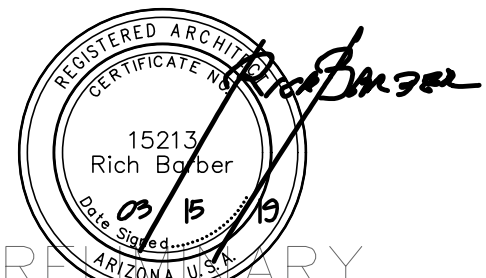


PRELIMINARY
NOT FOR
CONSTRUCTION

MATERIAL/COLOR KEY NOTES	
B-1	HARDIE PLANK PANEL FINISH DUNN EDWARDS DE6215 WOODEN PEG
B-2	HARDIE PLANK PANEL FINISH DUNN EDWARDS DE6230 CENTER RIDGE
M-1	METAL GUARD RAILING DUNN EDWARDS DE6378 JET
M-2	GARAGE DOORS DUNN EDWARDS DE6230 CENTER RIDGE
M-3	METAL LOUVER DUNN EDWARDS DE6378 JET
P-1	STUCCO FINISH DUNN EDWARDS DE6214 PIGEON GRAY
P-2	STUCCO FINISH DUNN EDWARDS DE6230 CENTER RIDGE
P-3	FASCIA TRIM DUNN EDWARDS DE6274 FROSTBITE
R-1	GAF ROOFING SHINGLES TIMBERLAND HD WEATHERED WOOD
S-1	CORONADO STONE VENEER 20% APPALACHIAN FIELDSTONE - DAKOTA BROWN 80% EASTERN MOUNTAIN LEDGE - DAKOTA BROWN


NOTE:
HARDY PLANK PANEL TO BE INSTALLED
AS LAP SIDING

BLDG. TYPE 4 STUCCO PERCENTAGE = 23%

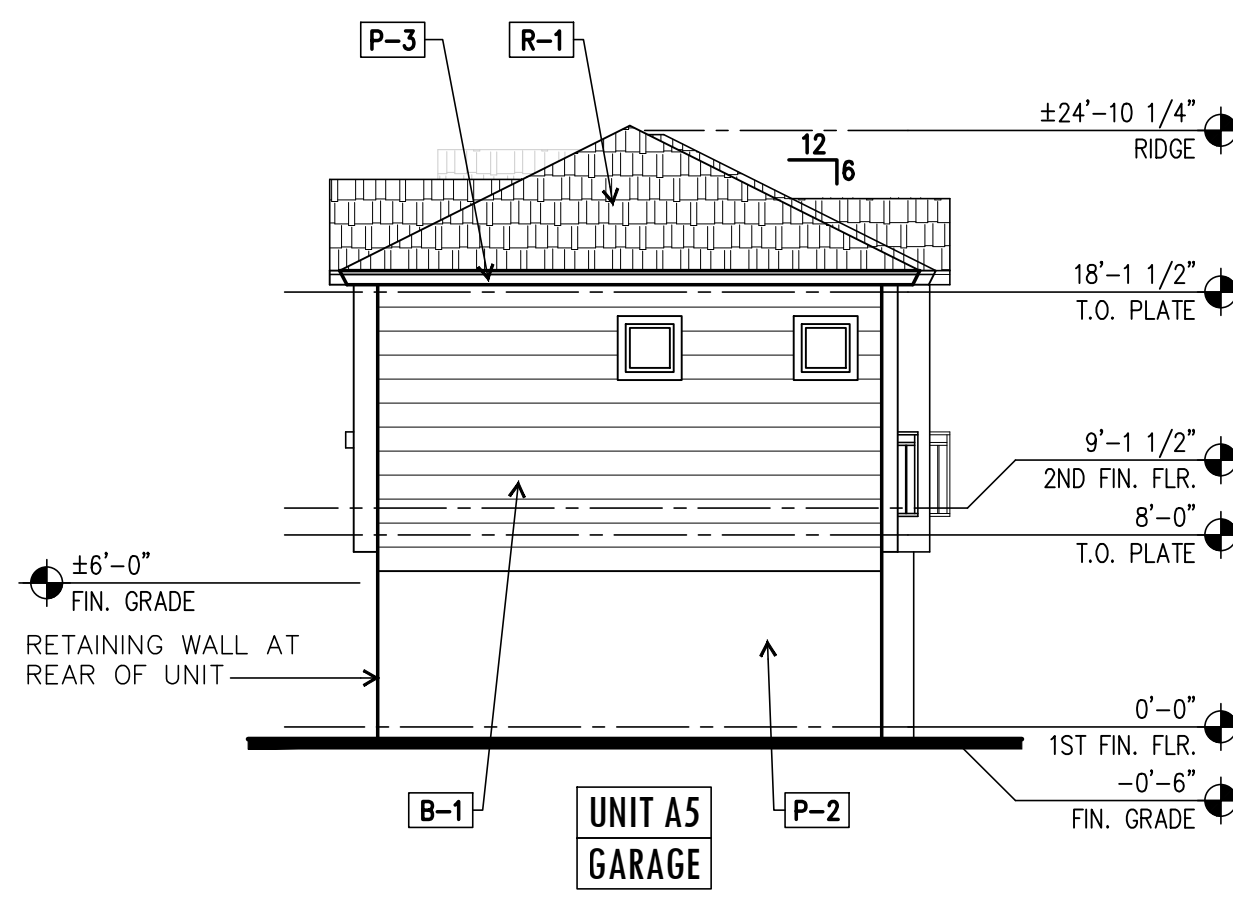


SIDE ELEVATION (OPP. SIDE SIM.)

BUILDING TYPE 4 SCALE: 1/8" = 1'-0"

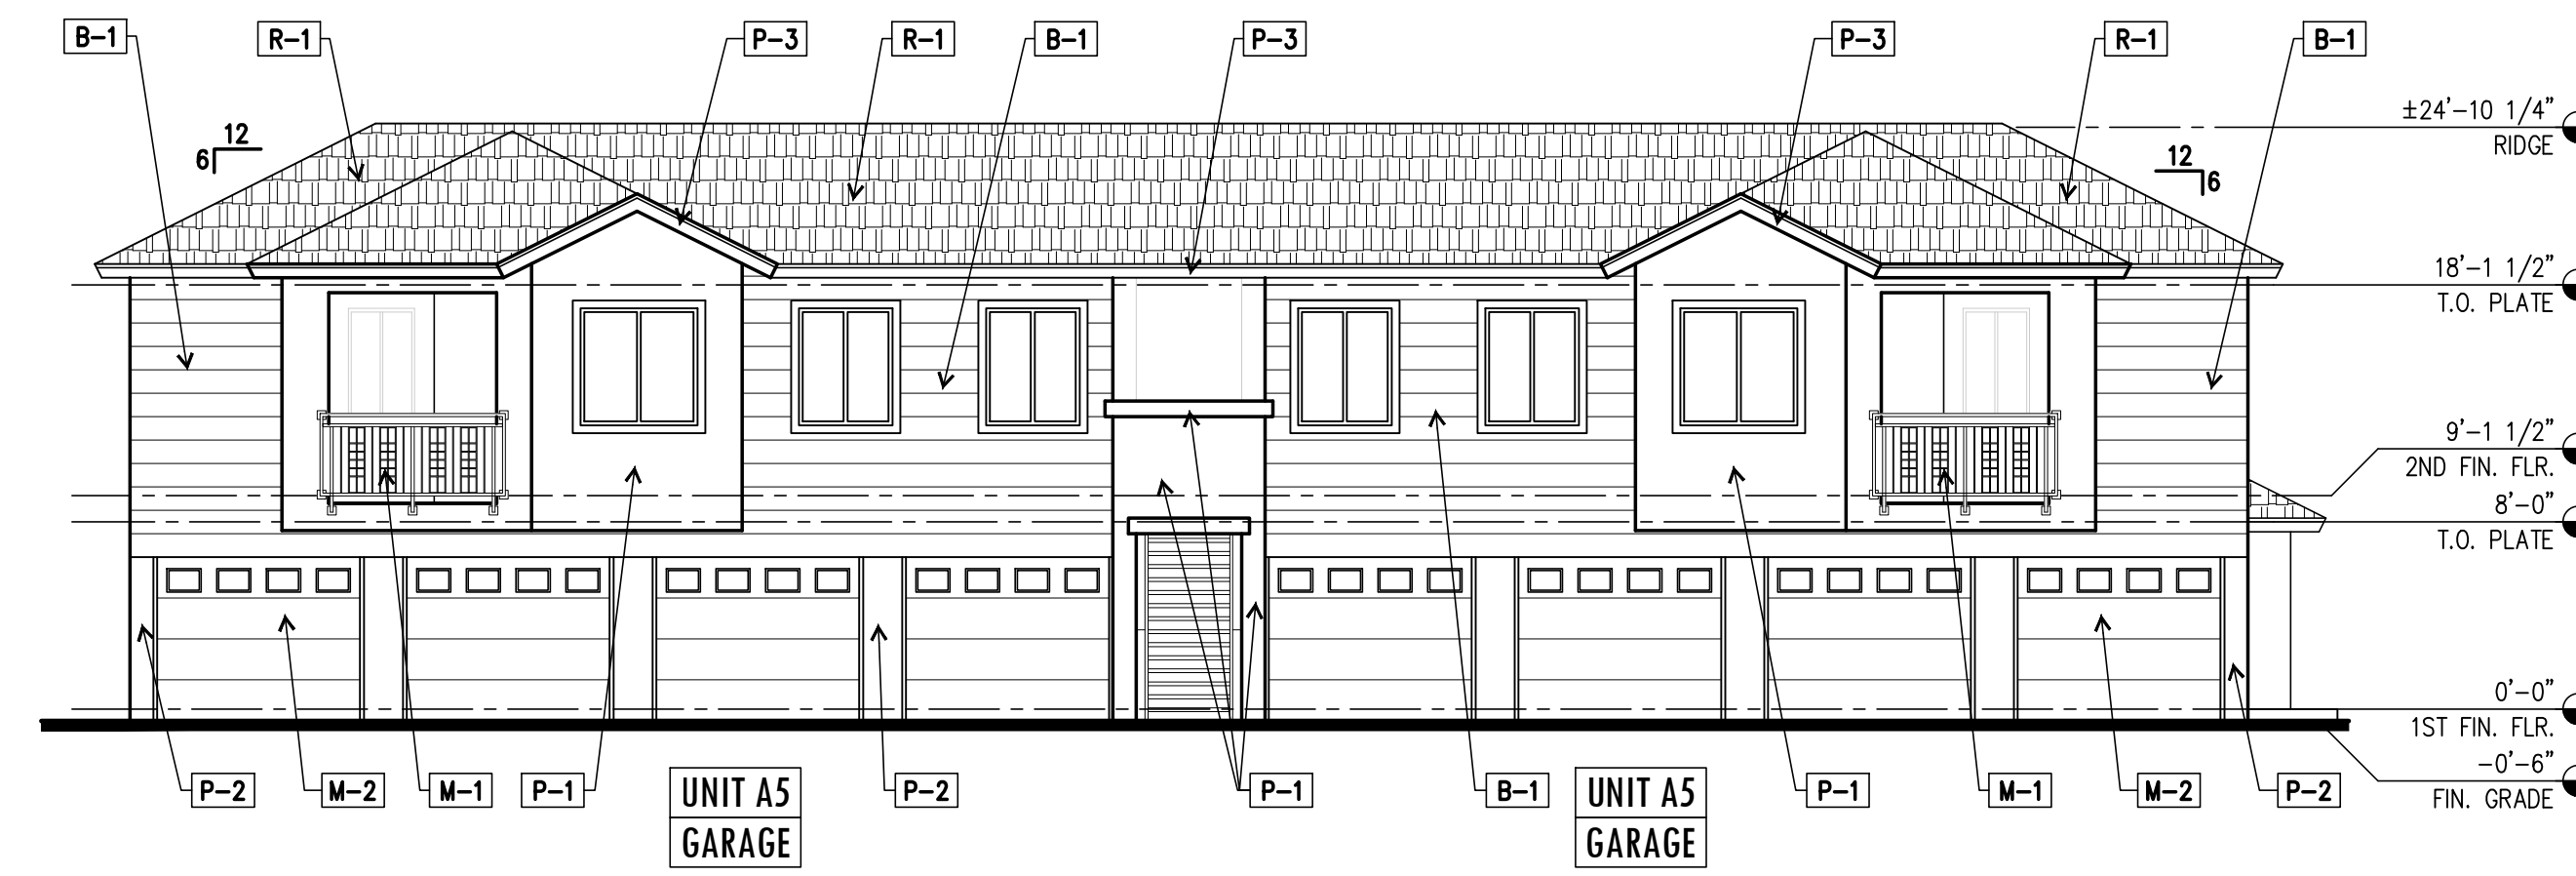


FRONT ELEVATION

BUILDING TYPE 4 SCALE: 1/8" = 1'-0"

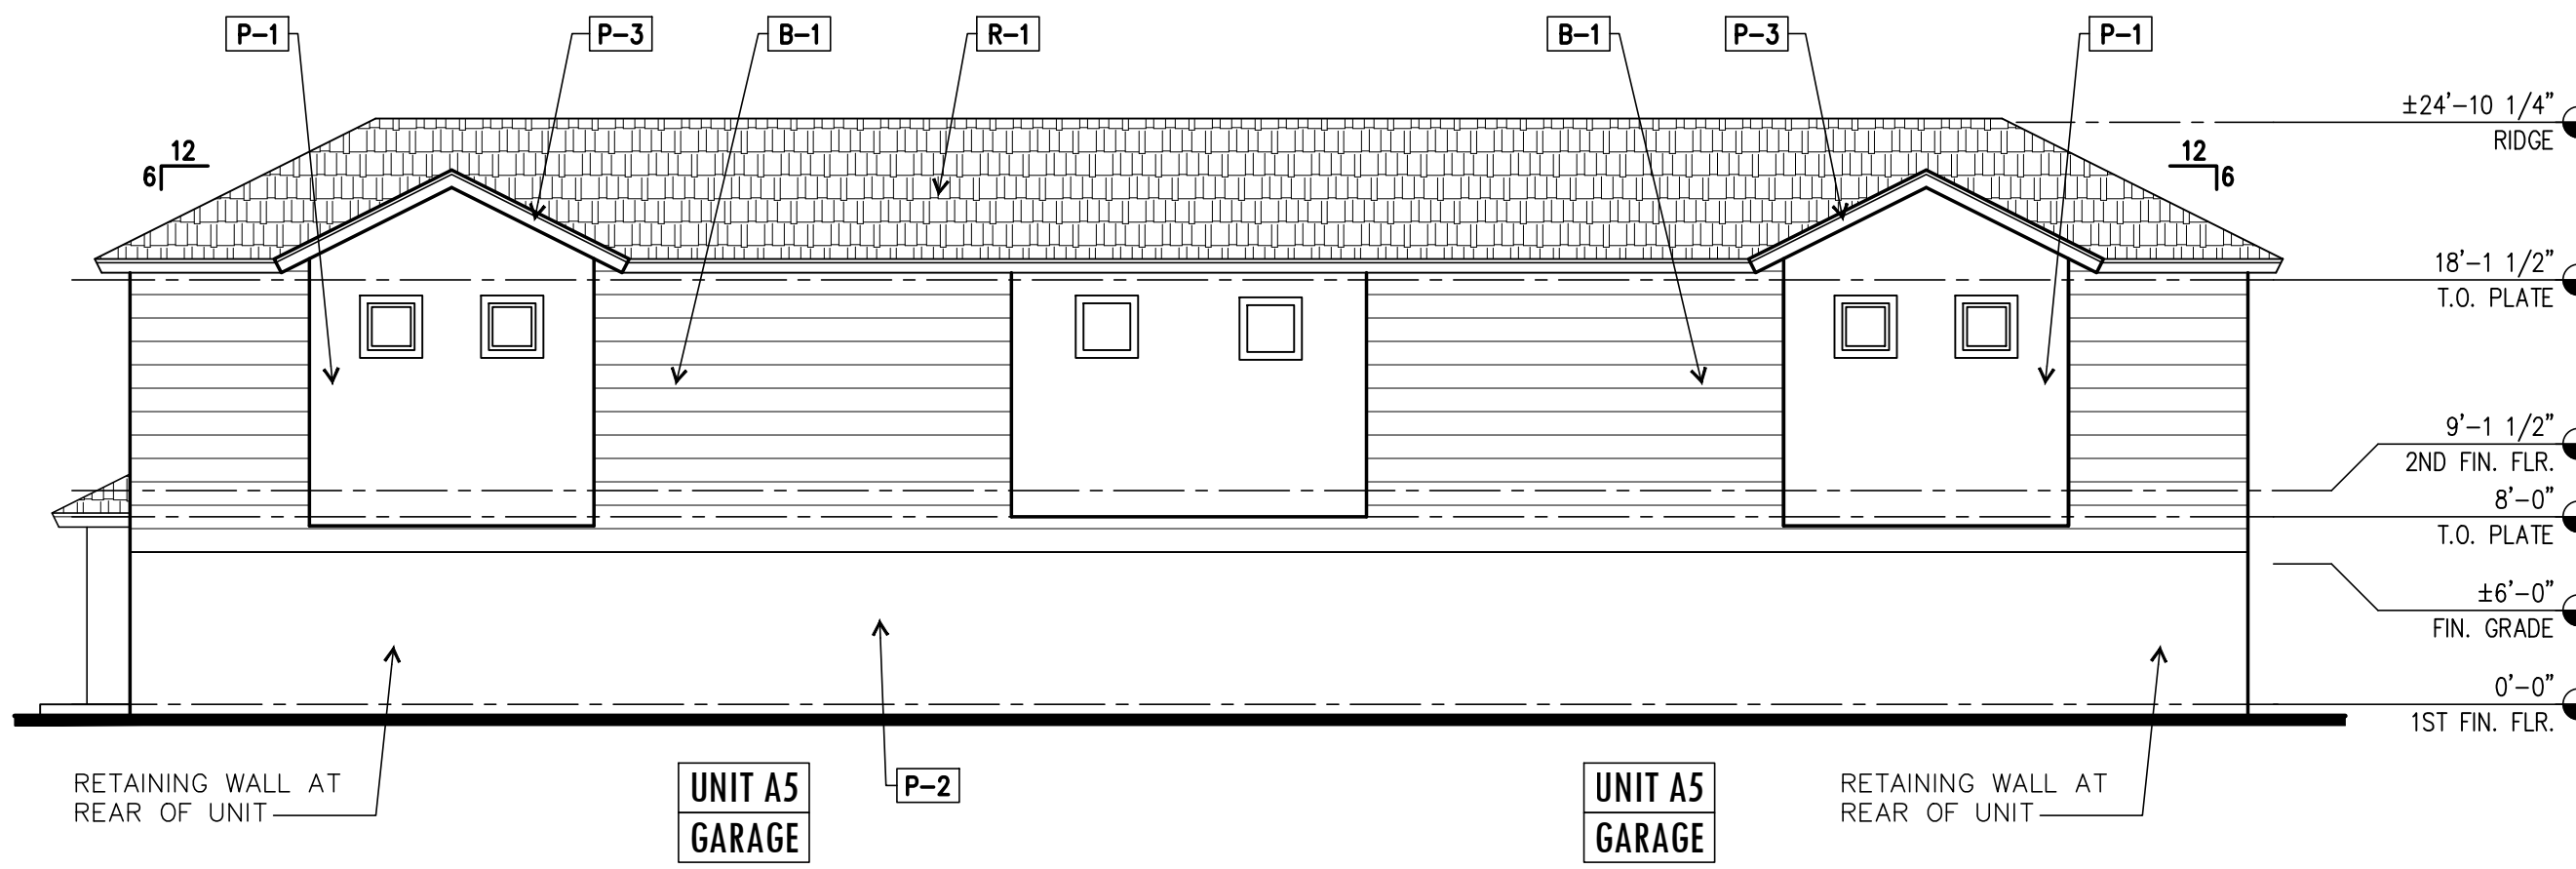

REAR ELEVATION

BUILDING TYPE 4 SCALE: 1/8" = 1'-0"

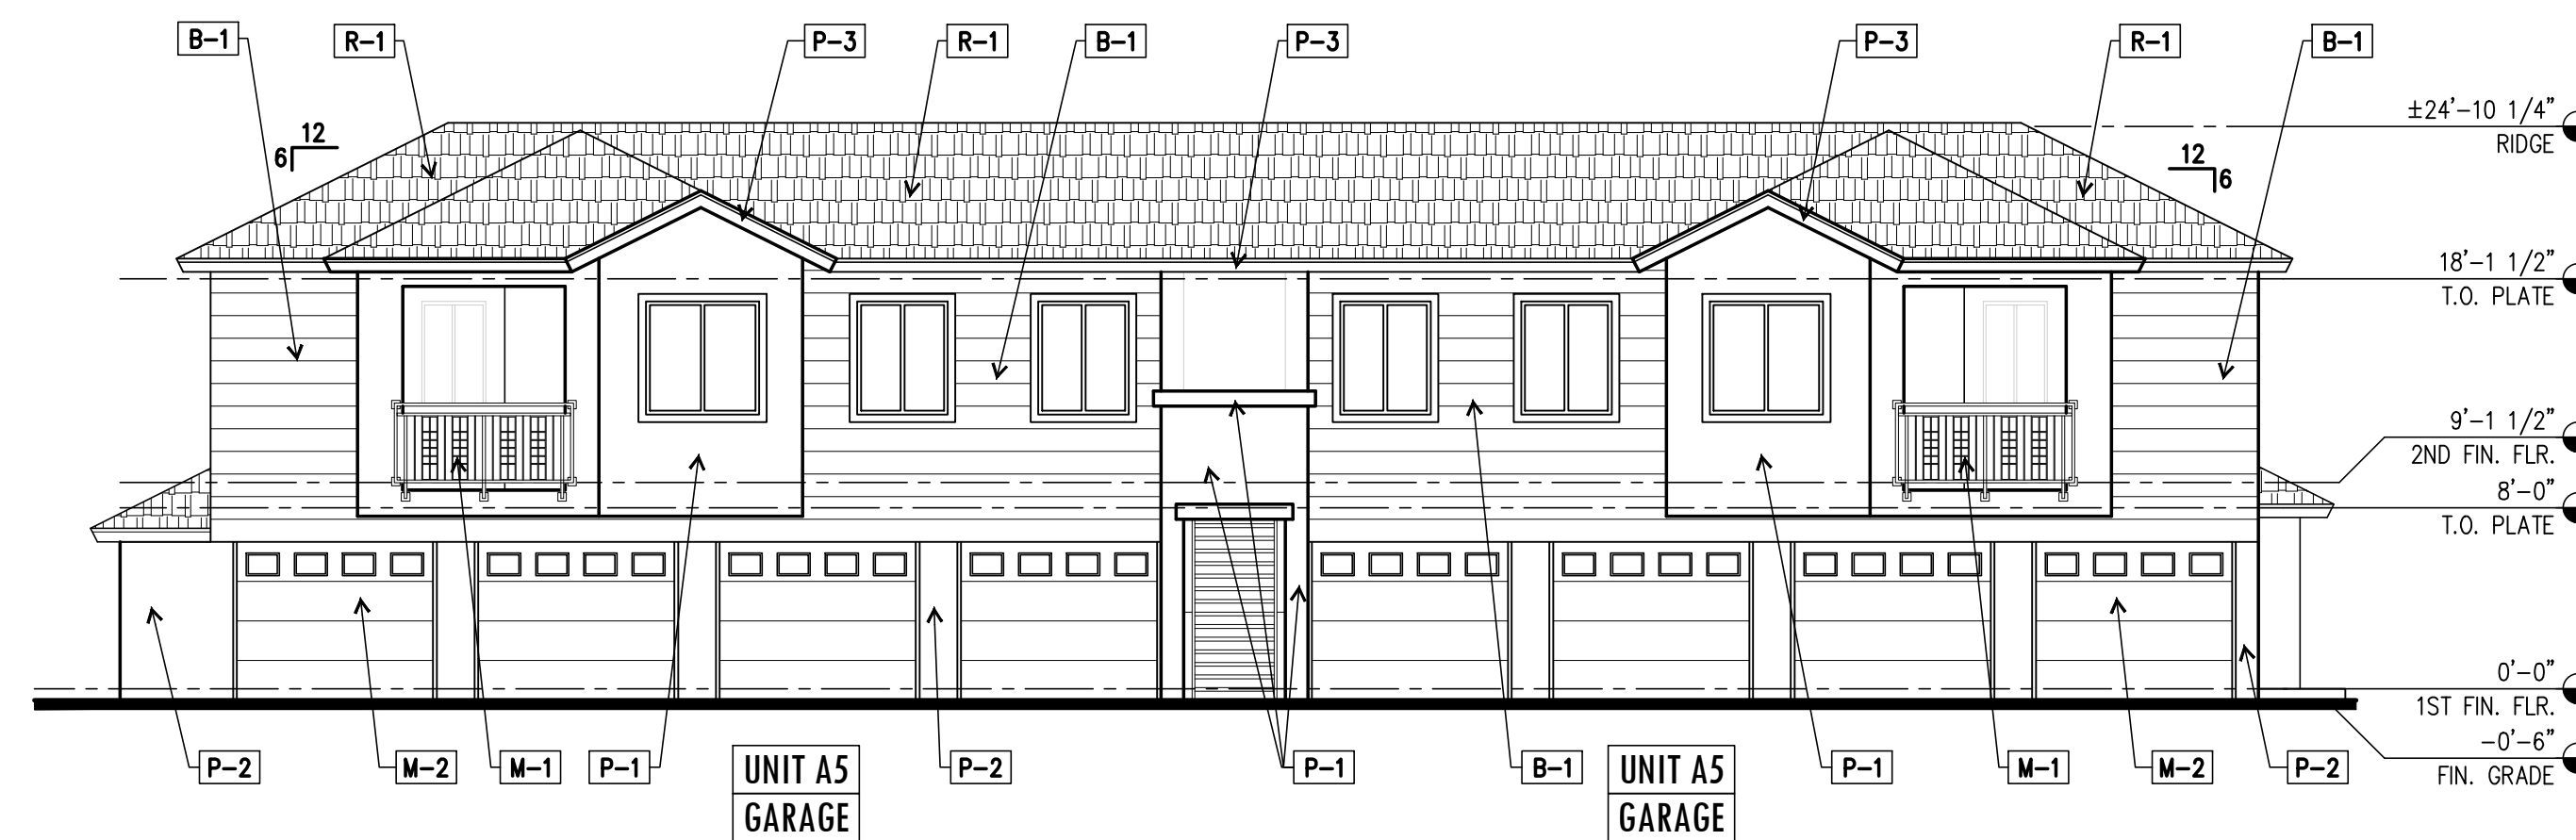

FRONT ELEVATION


BUILDING TYPE 5 SCALE: 1/8" = 1'-0"

REVISIONS

DATE: MARCH 15, 2019 ORB # 17-227

A4.40


BUILDING TYPE 4 & 5
ELEVATIONS

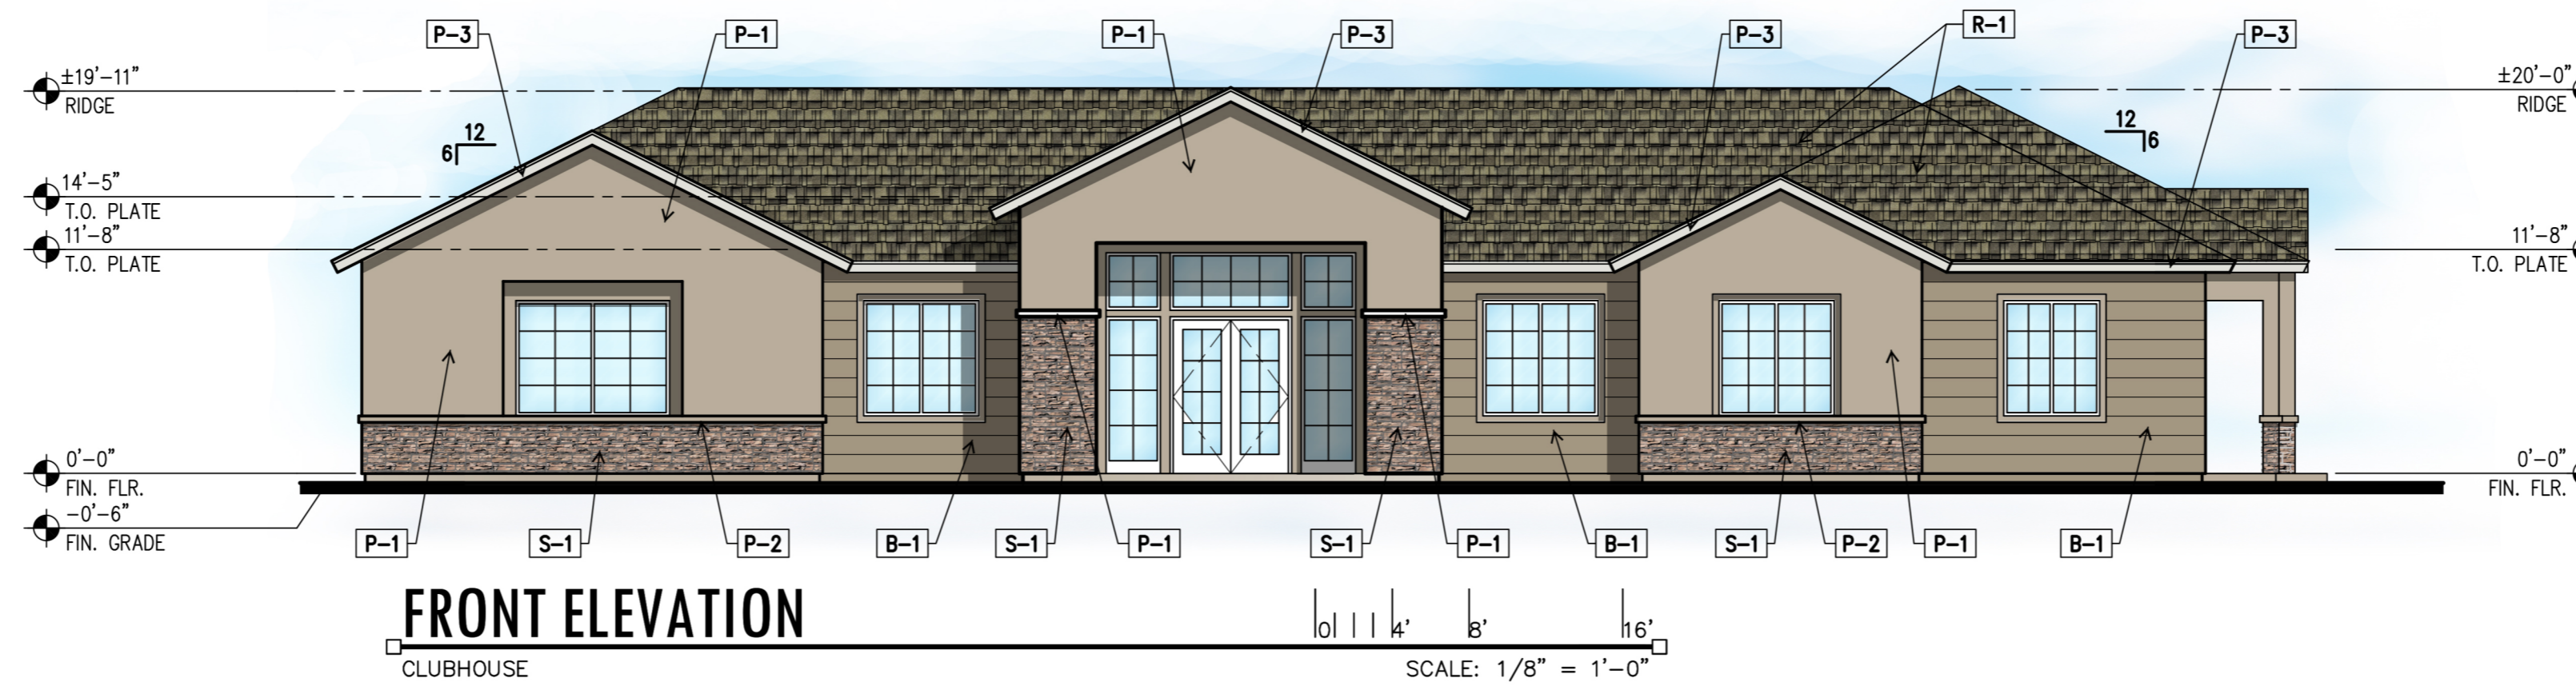

FRONT ELEVATION

CLUBHOUSE


SCALE: 1/8" = 1'-0"

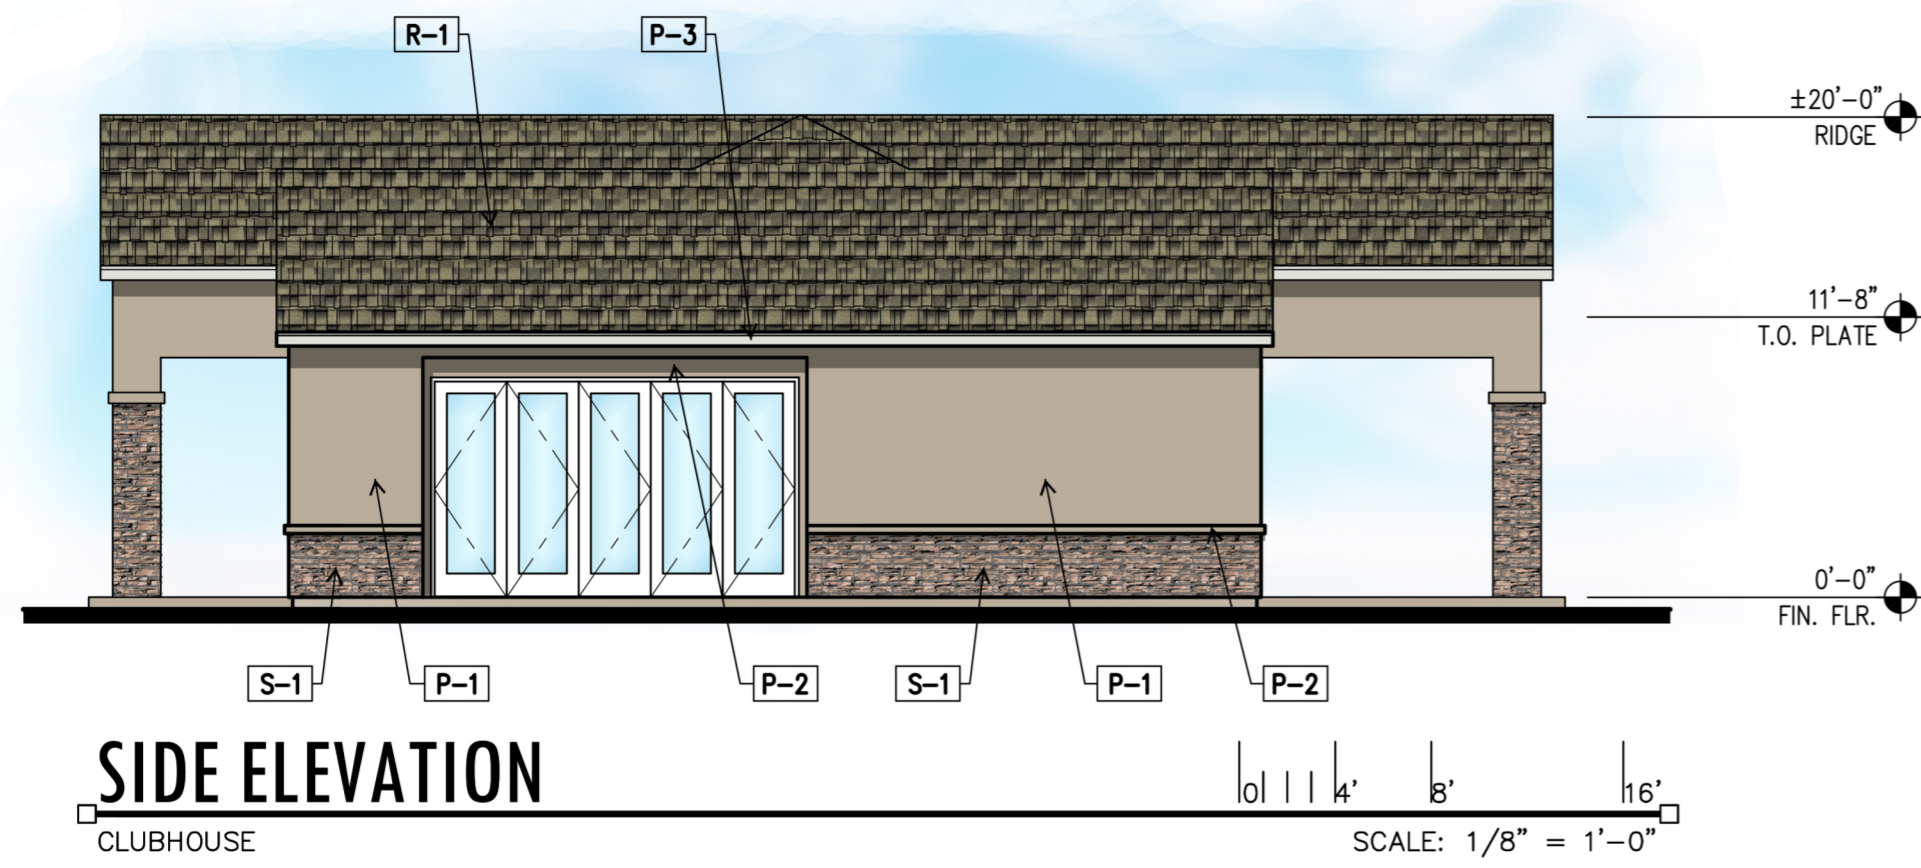

SIDE ELEVATION

CLUBHOUSE


SCALE: 1/8" = 1'-0"

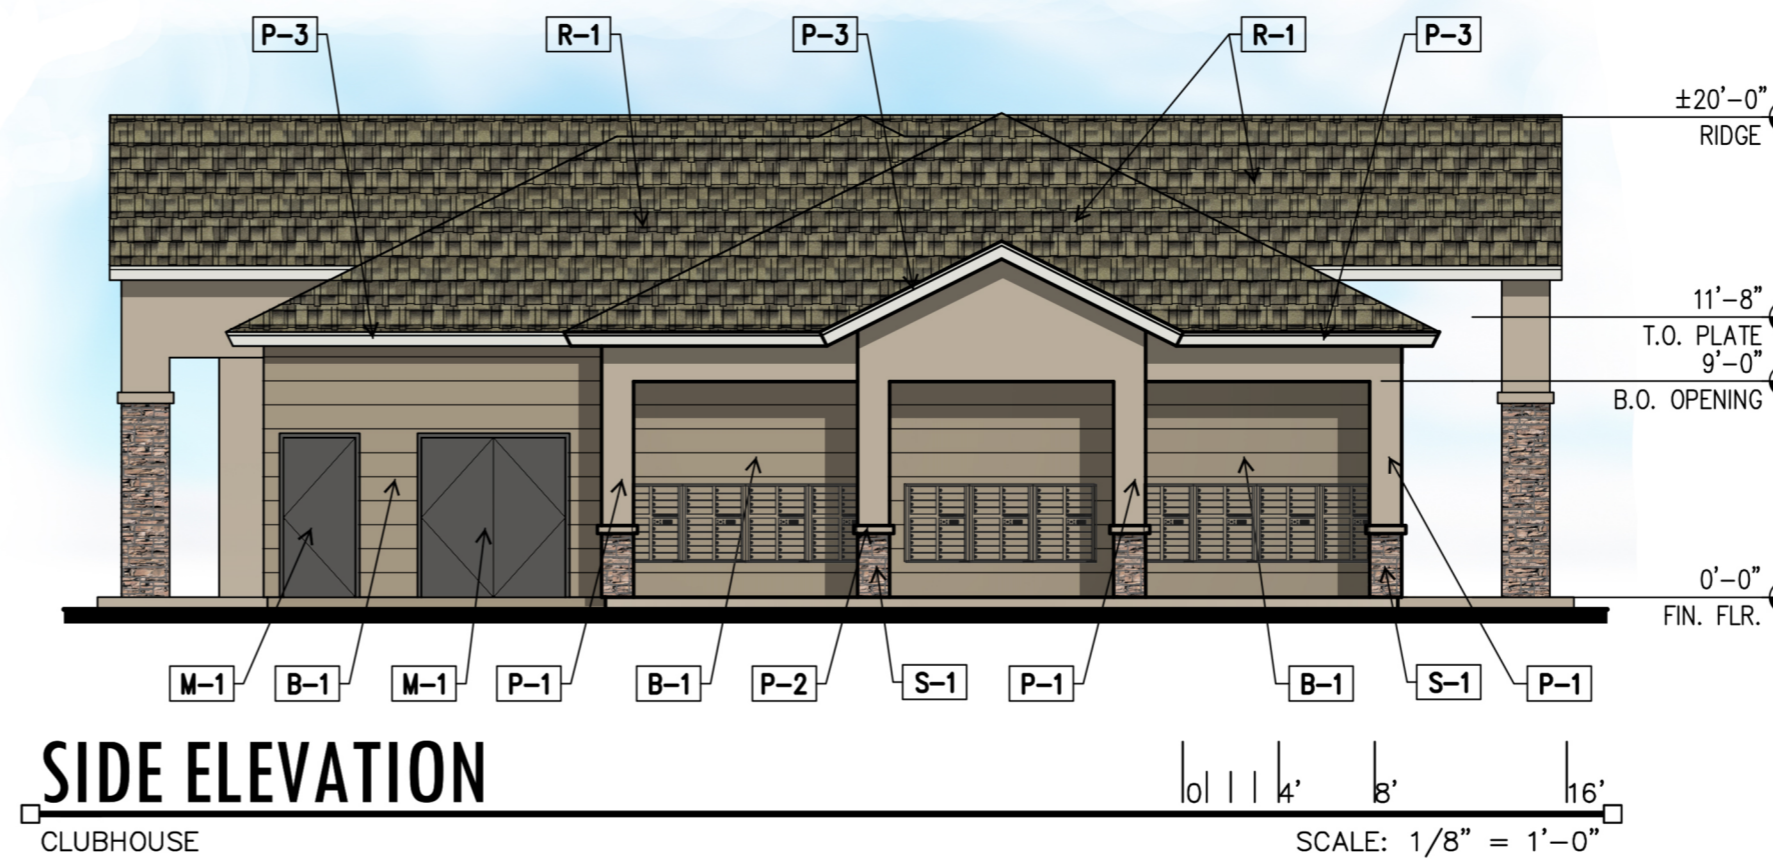

SIDE ELEVATION

CLUBHOUSE

SCALE: 1/8" = 1'-0"

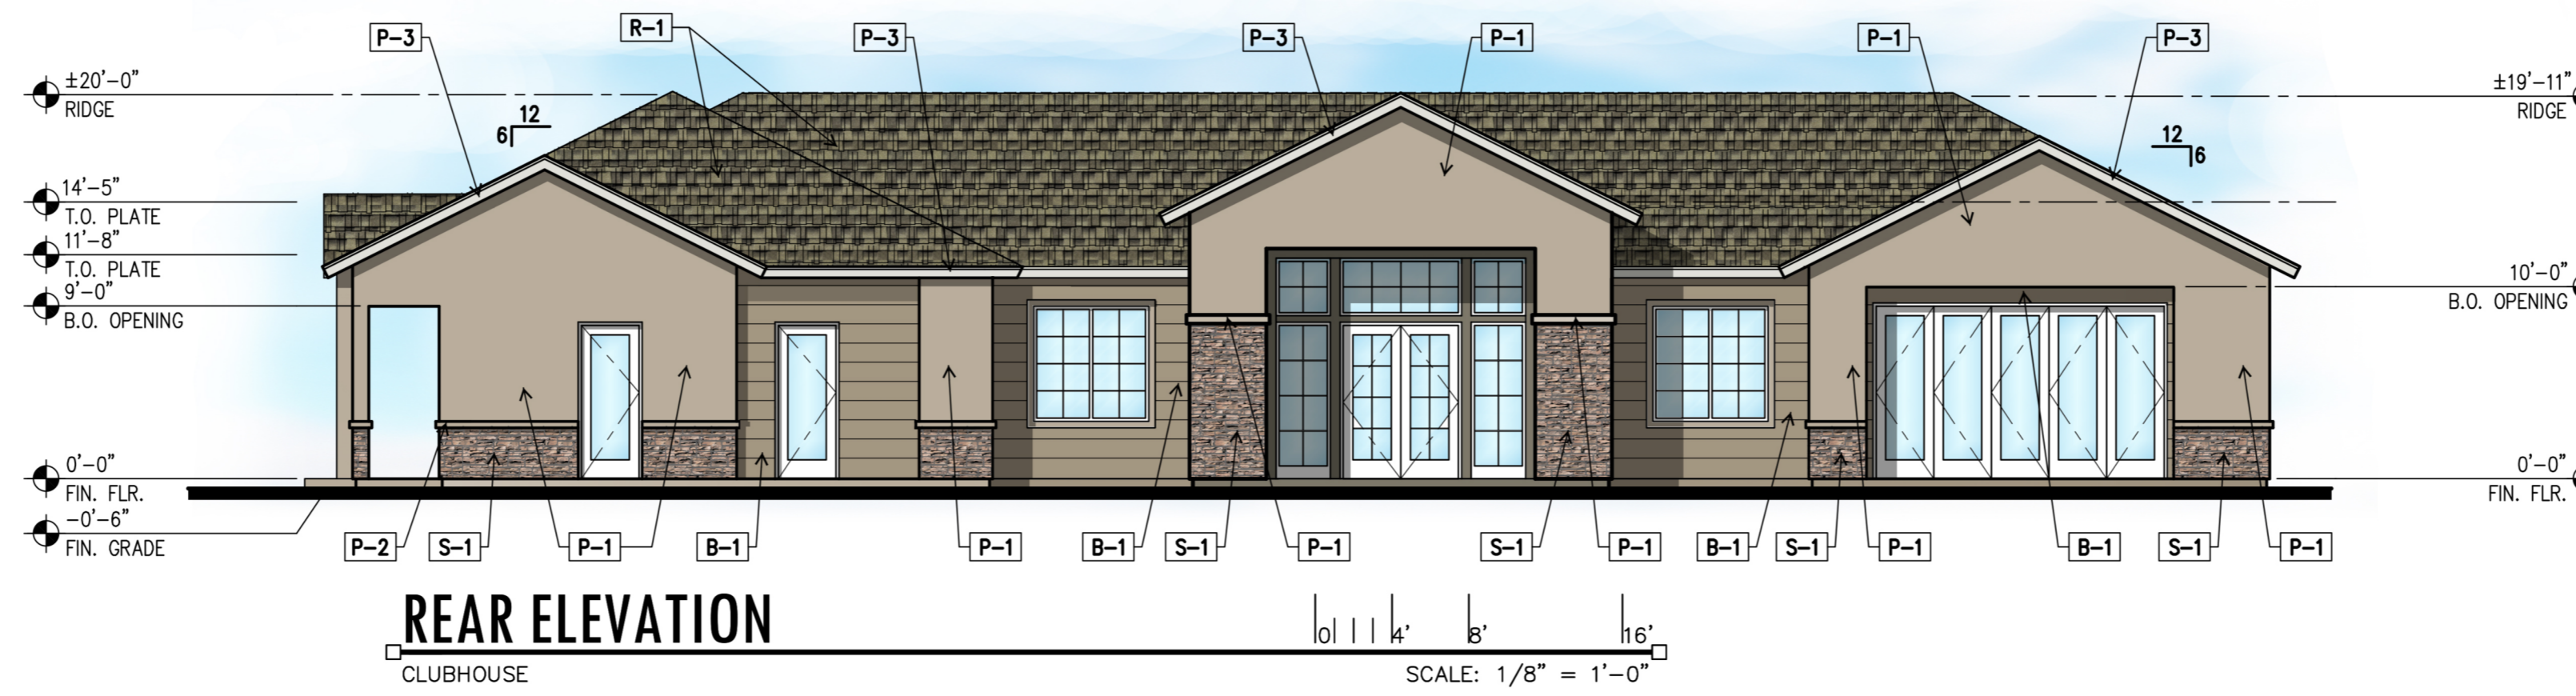

REAR ELEVATION

CLUBHOUSE

SCALE: 1/8" = 1'-0"

MATERIAL/COLOR KEY NOTES	
B-1	HARDIE PLANK PANEL FINISH DUNN EDWARDS DE6215 WOODEN PEG
B-2	HARDIE PLANK PANEL FINISH DUNN EDWARDS DE6230 CENTER RIDGE
M-1	METAL GUARD RAILING DUNN EDWARDS DE6378 JET
M-2	GARAGE DOORS DUNN EDWARDS DE6230 CENTER RIDGE
P-1	STUCCO FINISH DUNN EDWARDS DE6214 PIGEON GRAY
P-2	STUCCO FINISH DUNN EDWARDS DE6230 CENTER RIDGE
P-3	FASCIA TRIM DUNN EDWARDS DE6274 FROSTBITE
R-1	GAF ROOFING SHINGLES TIMBERLAND HD WEATHERED WOOD
S-1	CORONADO STONE VENEER 20% APPALACHIAN FIELDSTONE - DAKOTA BROWN 80% EASTERN MOUNTAIN LEDGE - DAKOTA BROWN


CLUBHOUSE STUCCO PERCENTAGE = 24%

AURA FLAGSTAFF APARTMENTS

151 W HIGH COUNTRY TRAIL
FLAGSTAFF, ARIZONA 86001



WorldHQ@ORBArch.com

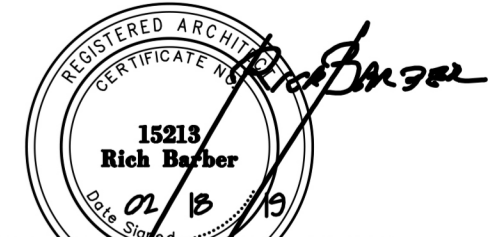





PRELIMINARY
NOT FOR
CONSTRUCTION

REVISIONS

DATE: FEBRUARY 18, 2019 ORB # 17-227

A4.50

CLUBHOUSE ELEVATIONS

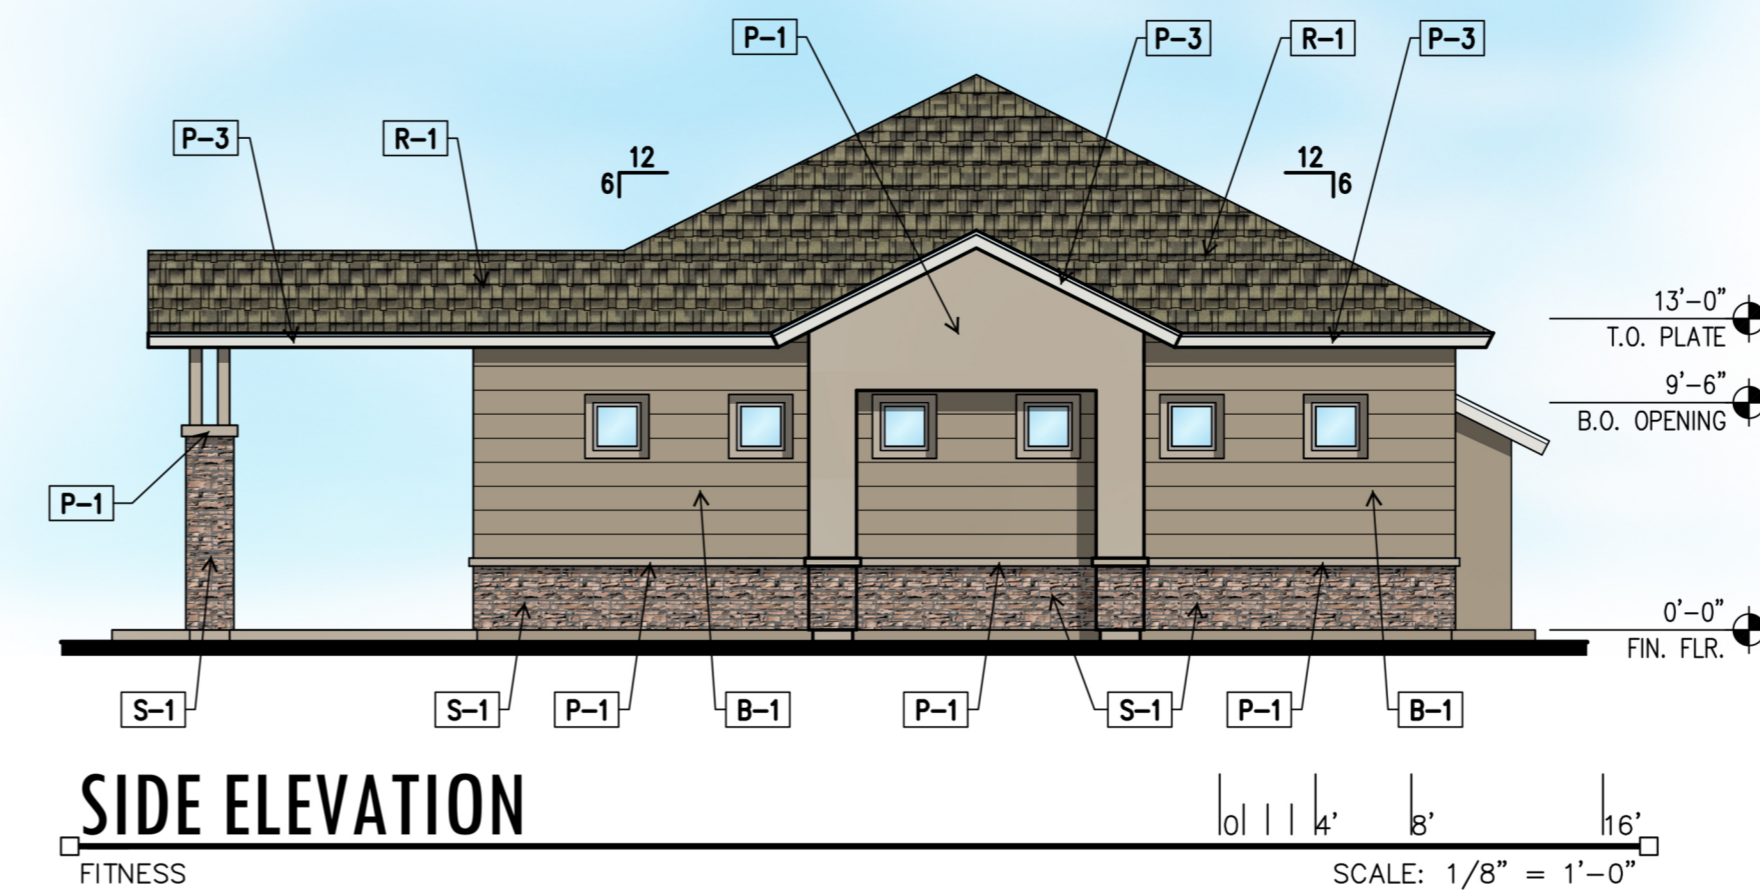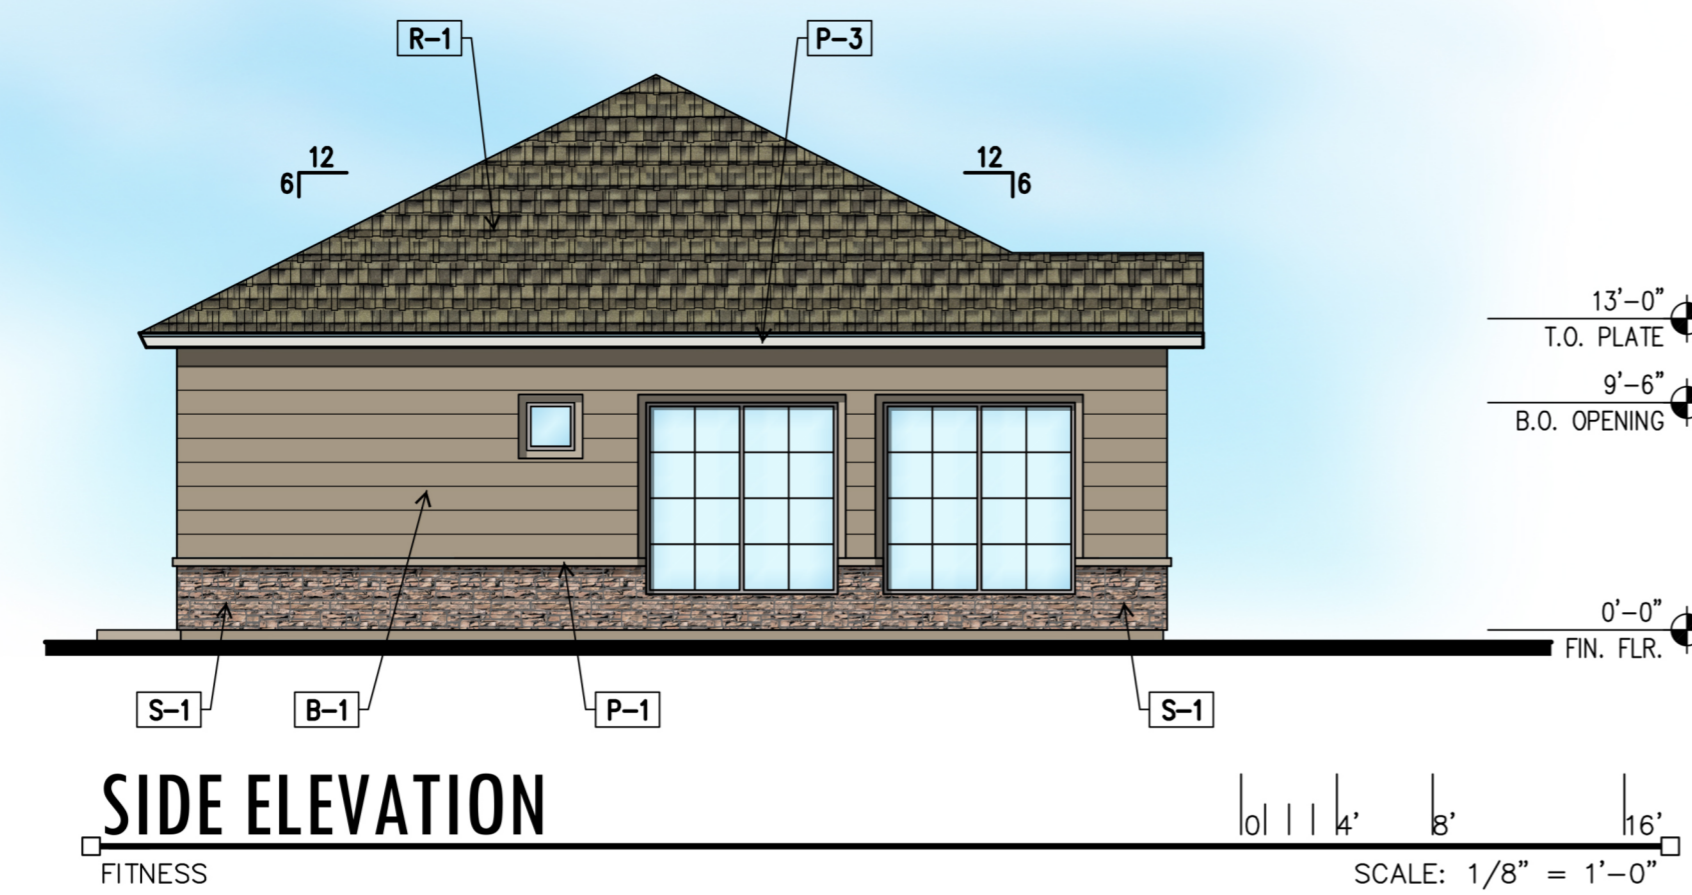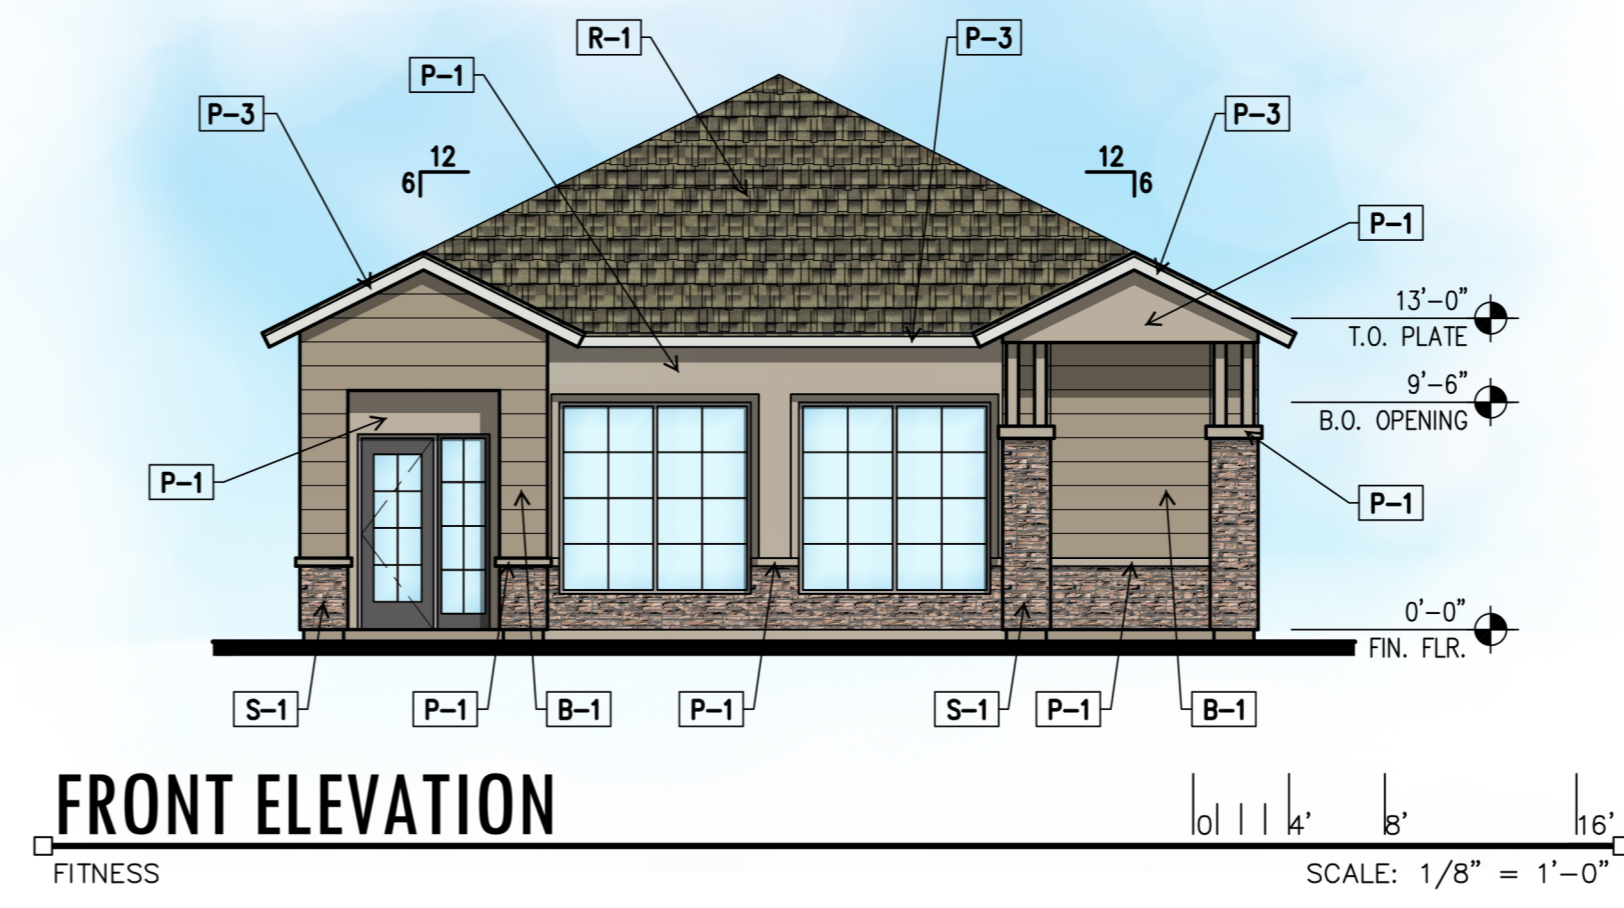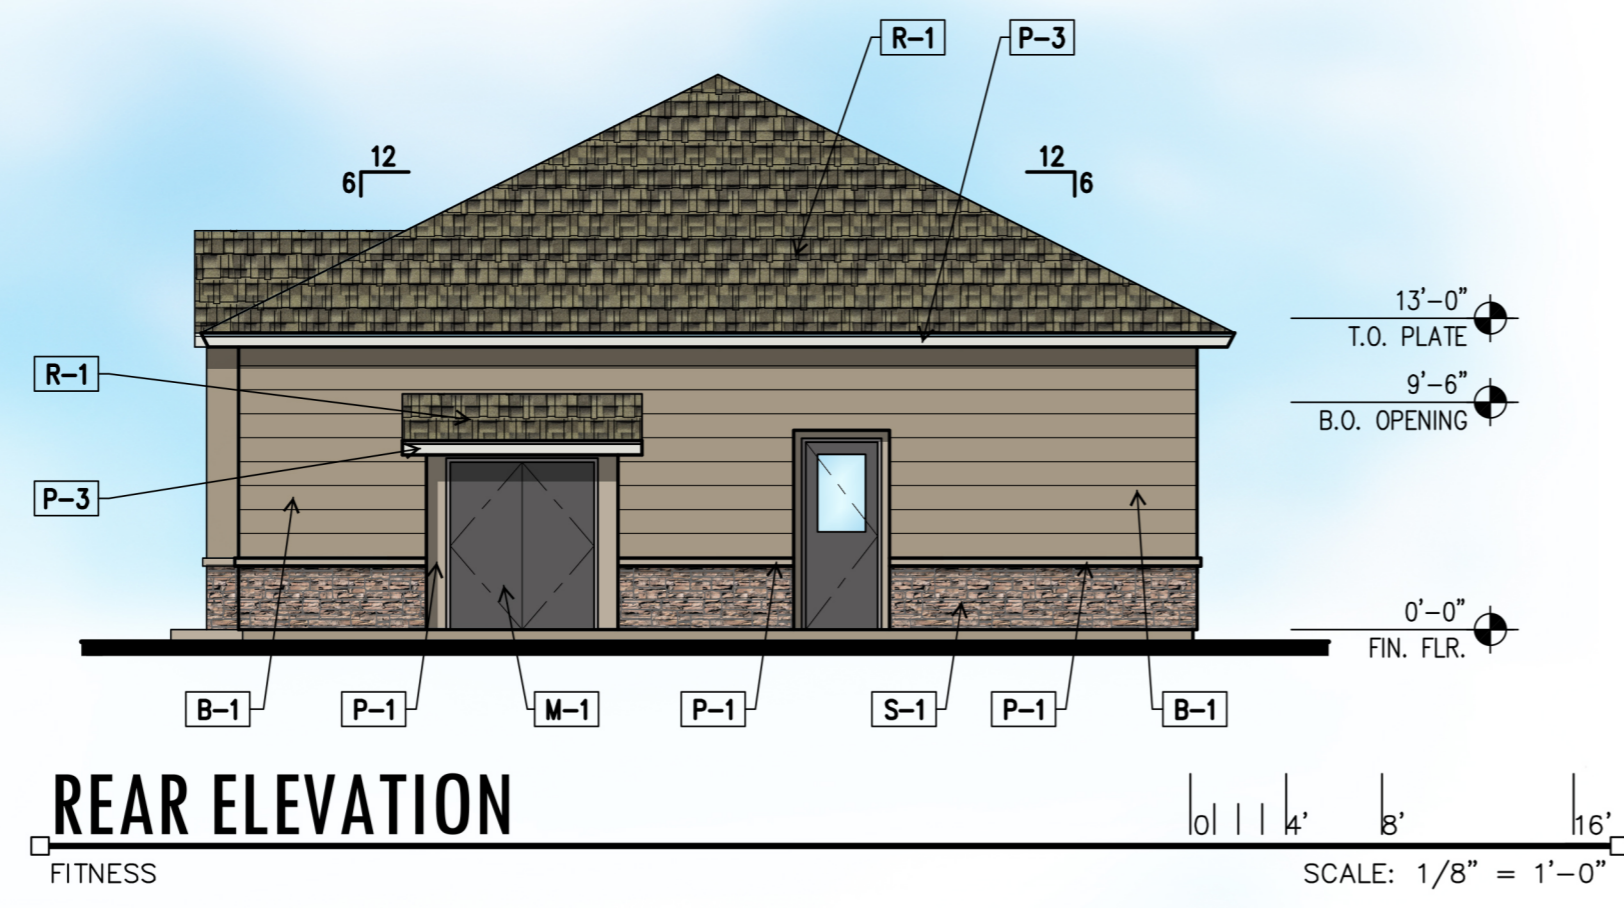


MATERIAL/COLOR KEY NOTES	
B-1	HARDIE PLANK PANEL FINISH DUNN EDWARDS DE6215 WOODEN PEG
B-2	HARDIE PLANK PANEL FINISH DUNN EDWARDS DE6230 CENTER RIDGE
M-1	METAL GUARD RAILING DUNN EDWARDS DE6378 JET
M-2	GARAGE DOORS DUNN EDWARDS DE6230 CENTER RIDGE
P-1	STUCCO FINISH DUNN EDWARDS DE6214 PIGEON GRAY
P-2	STUCCO FINISH DUNN EDWARDS DE6230 CENTER RIDGE
P-3	FASCIA TRIM DUNN EDWARDS DE6274 FROSTBITE
R-1	GAF ROOFING SHINGLES TIMBERLAND HD WEATHERED WOOD
S-1	CORONADO STONE VENEER 20% APPALACHIAN FIELDSTONE - DAKOTA BROWN 80% EASTERN MOUNTAIN LEDGE - DAKOTA BROWN

AURA FLAGSTAFF APARTMENTS

151 W HIGH COUNTRY TRAIL
FLAGSTAFF, ARIZONA 86001



WorldHQ@ORBArch.com

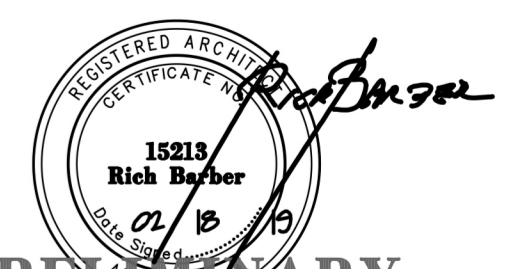

**PRELIMINARY
NOT FOR
CONSTRUCTION**

REVISIONS

DATE: FEBRUARY 18, 2019 ORB # 17-227

A4.60

FITNESS BUILDING
ELEVATIONS

FILE: T:\Job\ORB Job Files\17-227_TRC_Flagstaff Apartments\CAD Files\Preliminary\17227_A460_Fitness Elev.dwg USER: gcn DATE: Jan, 21, 2019 TIME: 05:07 pm