


**C3** 1ST FLOOR  
SCALE: 1/8" = 1'-0"



**C7** 2ND/ 3RD FLOOR PLAN  
SCALE: 1/8" = 1'-0"

No	REVISIONS/SUBMISSIONS	DATE

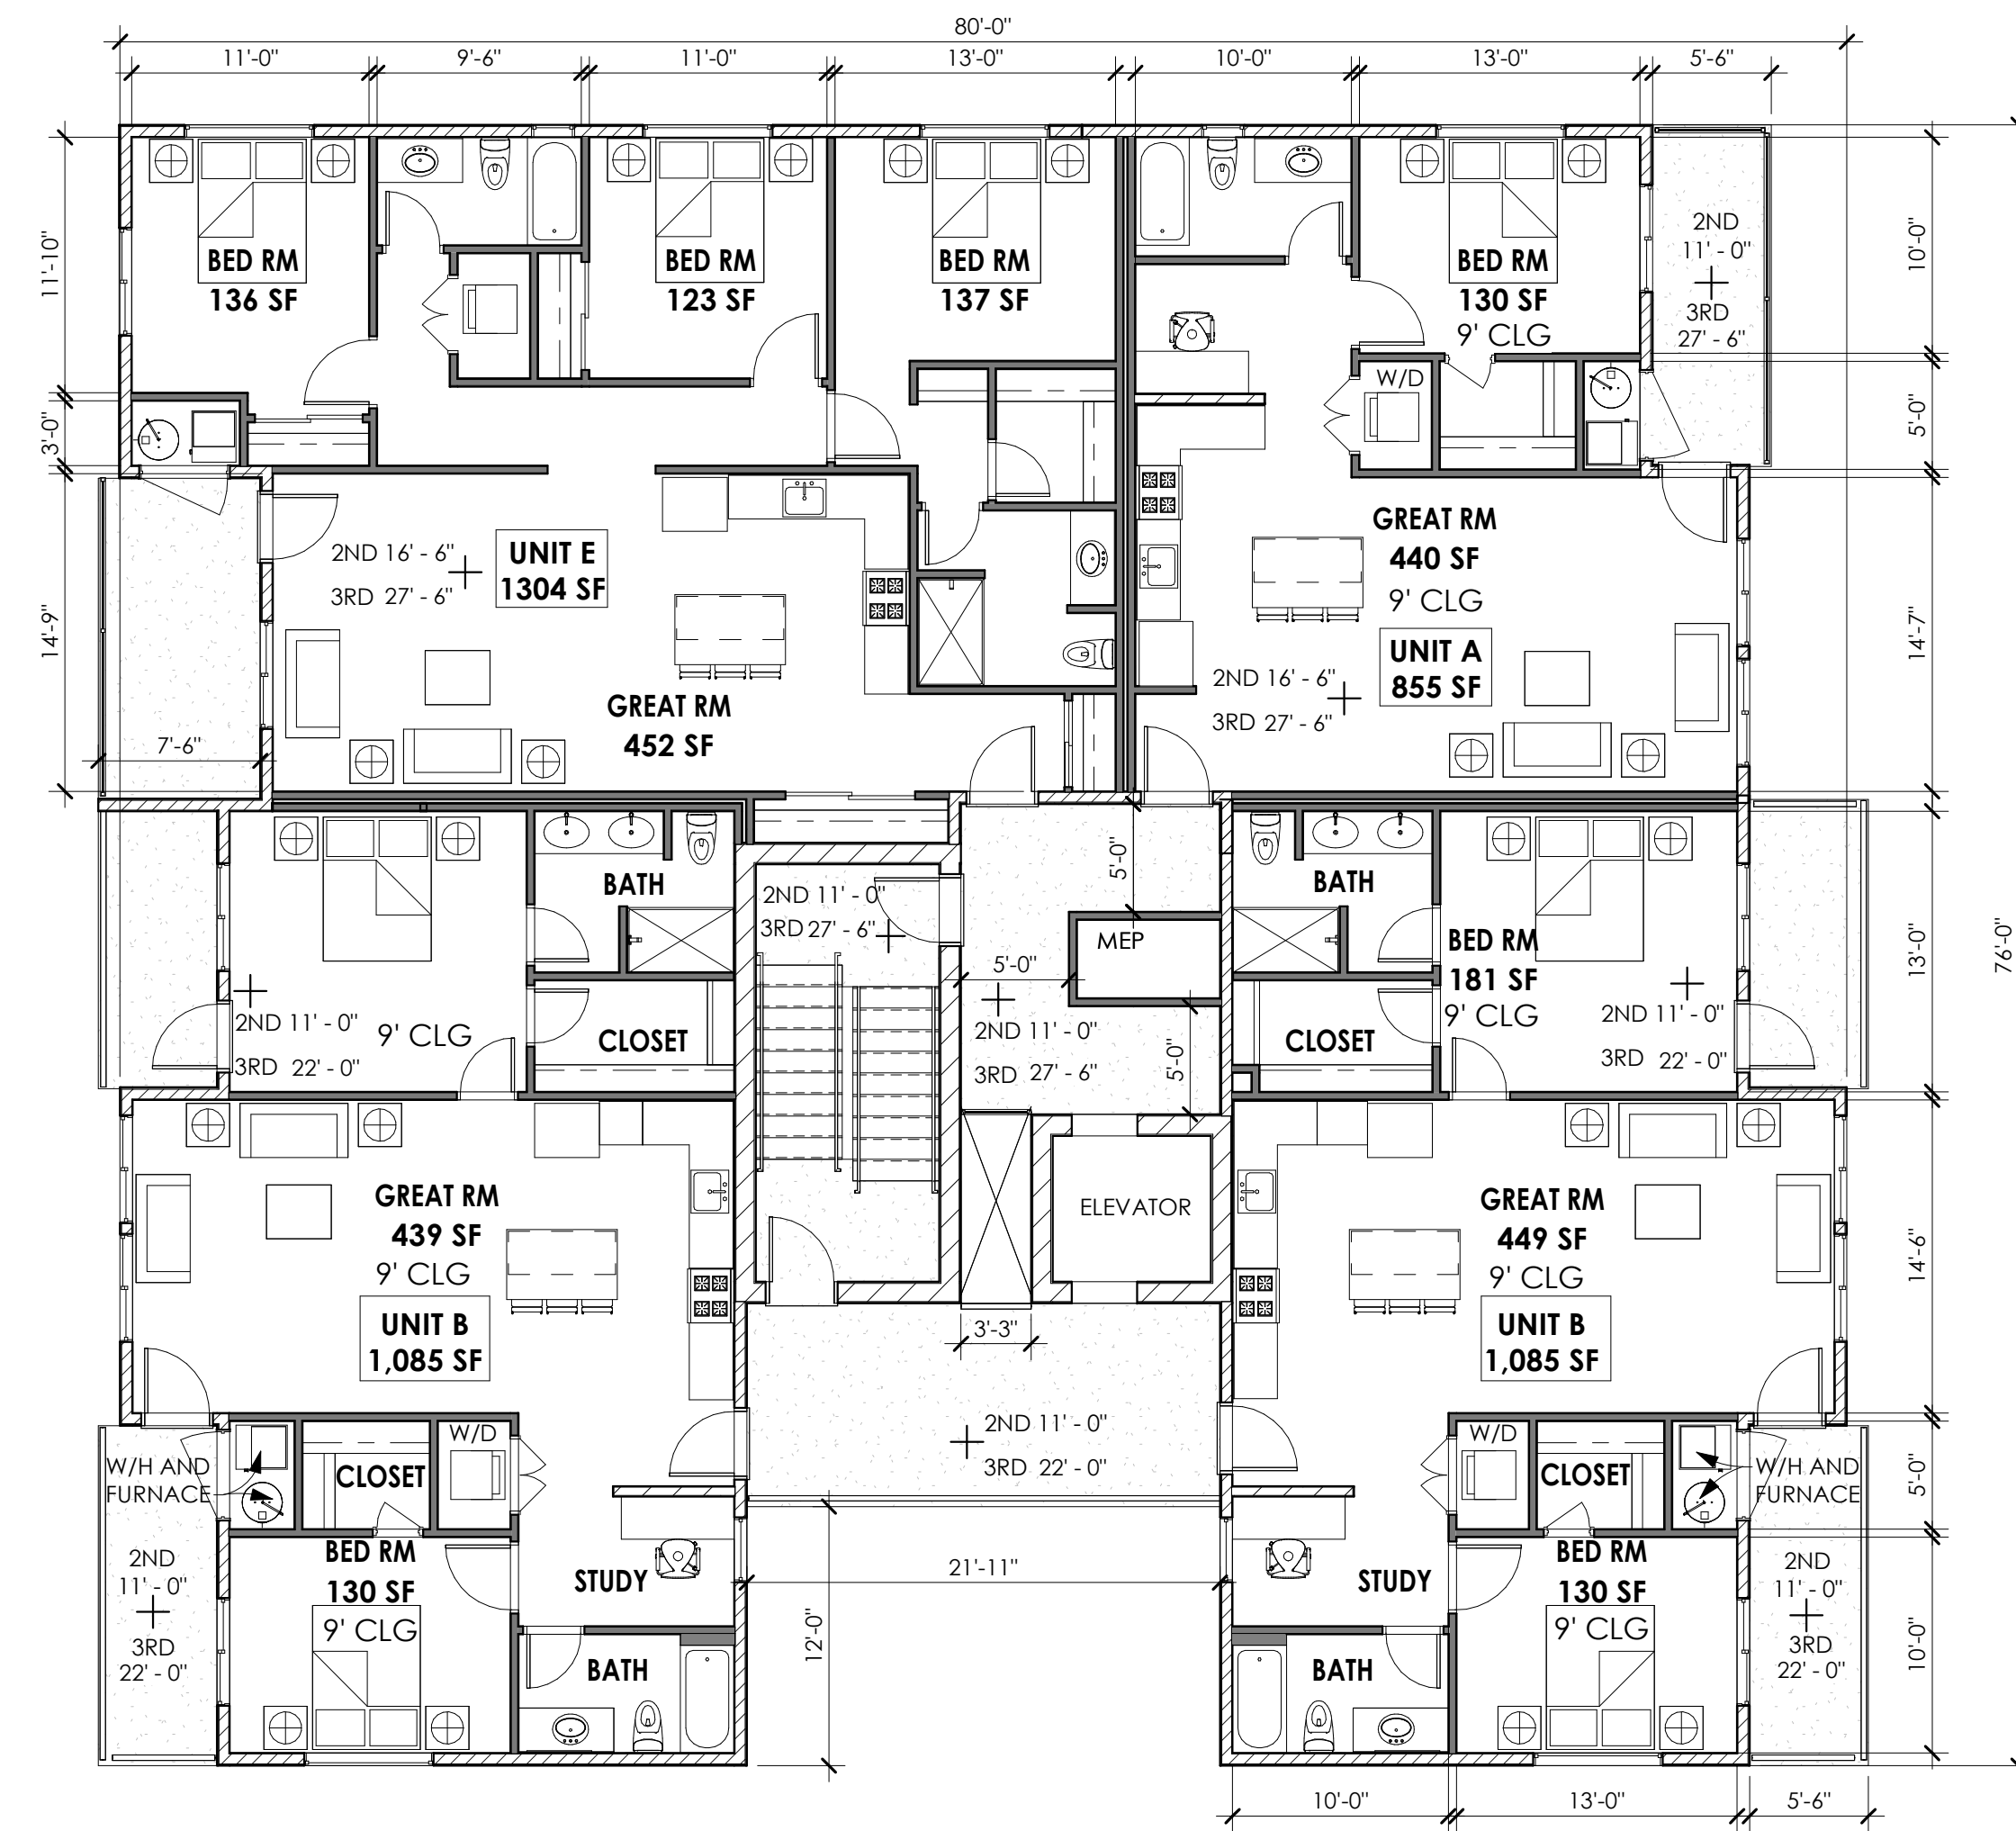

MIRAMONTE HOMES  
PONDEROSA PARKWAY  
FLAGSTAFF, ARIZONA  
FLOOR PLANS

**GLHN**  
ARCHITECTS & ENGINEERS, INC.  
2939 E. Broadway Blvd. Tucson, AZ 85716  
T: 520.881.4546 F: 520.795.1822 GLHN.COM

NOT FOR  
CONSTRUCTION

PROJECT NO.: 18048  
DESIGN BY: BH/SL  
DRAWN BY: SL/TR  
CHECKED BY: BH/SL  
DATE: 2/16/2019

**AL110**  
Copyright 2019 GLHN ARCHITECTS & ENGINEERS, INC.  
ALL RIGHTS RESERVED