


H  
G  
F  
E  
D  
C  
B  
A

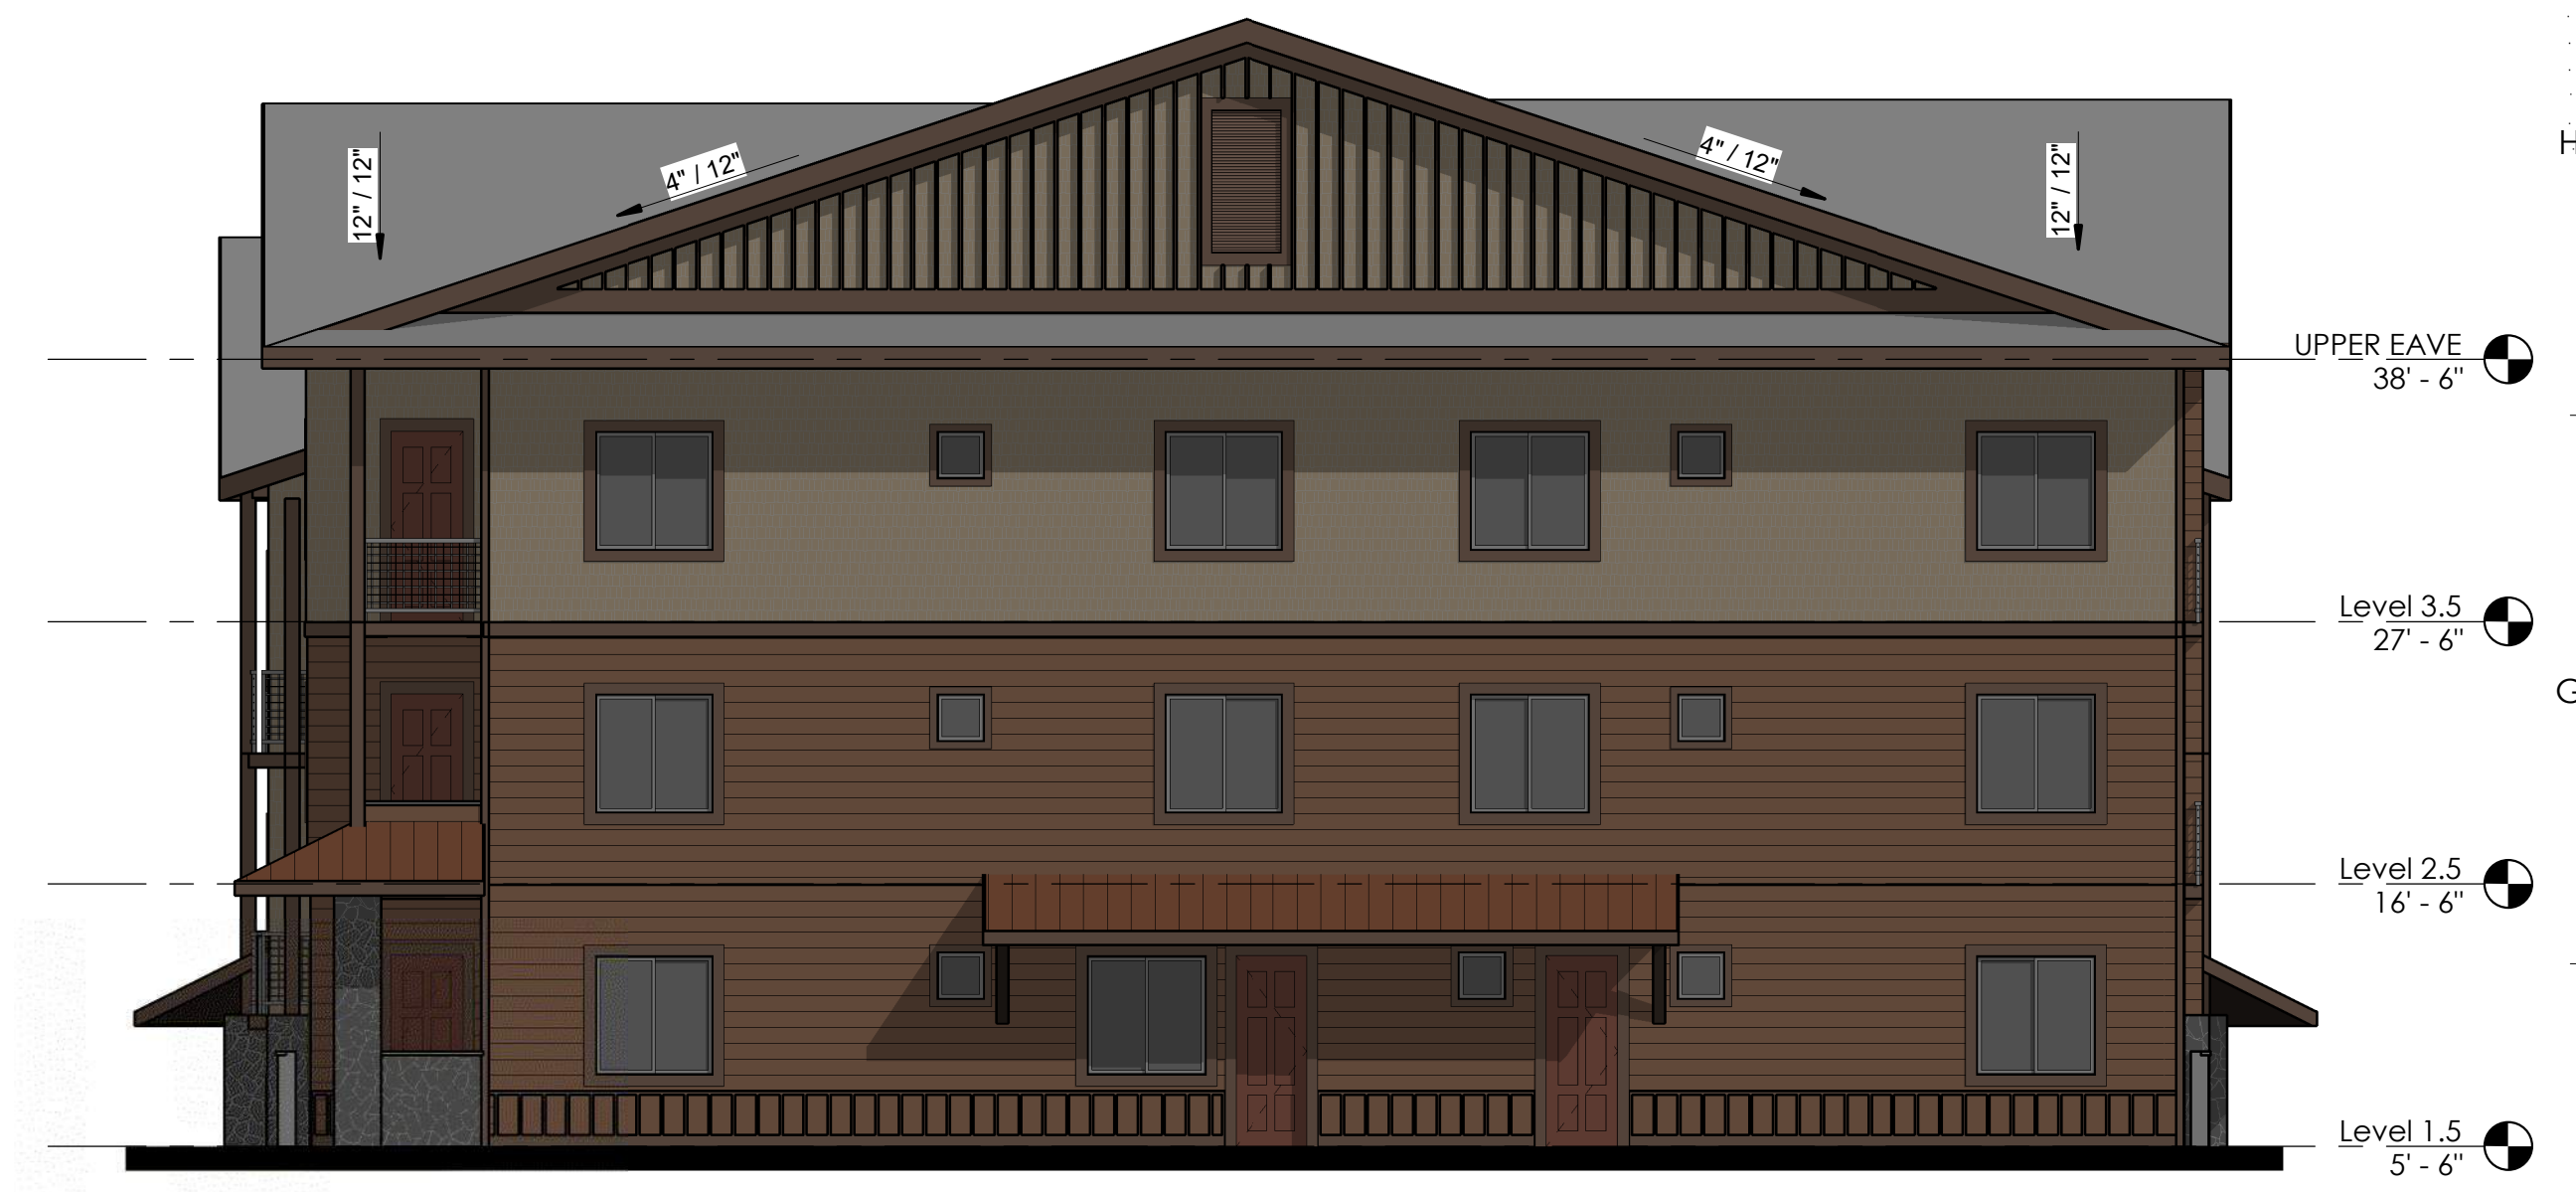

**E1 SOUTH ELEVATION**  
SCALE: 1/8" = 1'-0"



**E6 NORTH ELEVATION**  
SCALE: 1/8" = 1'-0"




**A1 WEST ELEVATION**  
SCALE: 1/8" = 1'-0"



**A6 EAST ELEVATION**  
SCALE: 1/8" = 1'-0"

Scheme 1	Scheme 2	Scheme 3	Scheme 4	Scheme 5	Scheme 6	Corfen Steel	
Rookwood Brown	Weathered Shingle	Weathered Shingle	Rookwood Medium Brown	Sycamore Tan	Downing Earth		
Renwick Olive	Roycroft Brass	Rookwood Brown	Downing Earth	Roycroft Pewter	Roycroft Bronze Green	Certainteed Shingles	Malpais Stone Veneer
Rookwood Dark Brown	Rookwood Dark Brown	Rookwood Dark Brown	Rookwood Dark Brown	Rookwood Dark Brown	Rookwood Dark Brown		
Aurora Brown	Aurora Brown	Aurora Brown	Aurora Brown	Aurora Brown	Aurora Brown		

No	REVISIONS/SUBMISSIONS	DATE

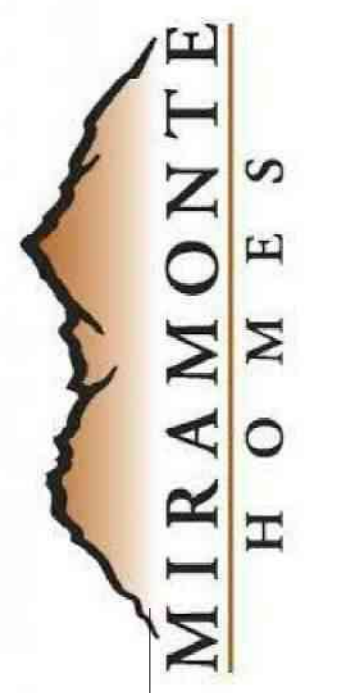

**MIRAMONTE HOMES**  
PONDEROSA PARKWAY  
FLAGSTAFF, ARIZONA  
ARCHITECTURAL STYLE 2

**GLHN**  
ARCHITECTS & ENGINEERS, INC.  
2939 E. Broadway Blvd., Tucson, AZ 85716  
T 520.881.4546 F 520.795.1822 GLHN.com

**CONCEPTUAL**

PROJECT NO.	18048
DESIGN BY:	SL
DRAWN BY:	TR/SK
CHECKED BY:	BH
DATE:	4/18/2019

**AB111**