



E1 SOUTH ELEVATION
SCALE: 1/8" = 1'-0"



E6 NORTH ELEVATION
SCALE: 1/8" = 1'-0"




A1 WEST ELEVATION
SCALE: 1/8" = 1'-0"




A6 EAST ELEVATION
SCALE: 1/8" = 1'-0"

Scheme 1	Scheme 2	Scheme 3	Scheme 4	Scheme 5	Scheme 6
Rookwood Brown	Weathered Shingle	Weathered Shingle	Rookwood Medium Brown	Sycamore Tan	Downing Earth
Renwick Olive	Roycroft Brass	Rookwood Brown	Downing Earth	Roycroft Pewter	Roycroft Bronze Green
Rookwood Dark Brown	Rookwood Dark Brown	Rookwood Dark Brown	Rookwood Dark Brown	Rookwood Dark Brown	Rookwood Dark Brown
Aurora Brown	Aurora Brown	Aurora Brown	Aurora Brown	Aurora Brown	Aurora Brown

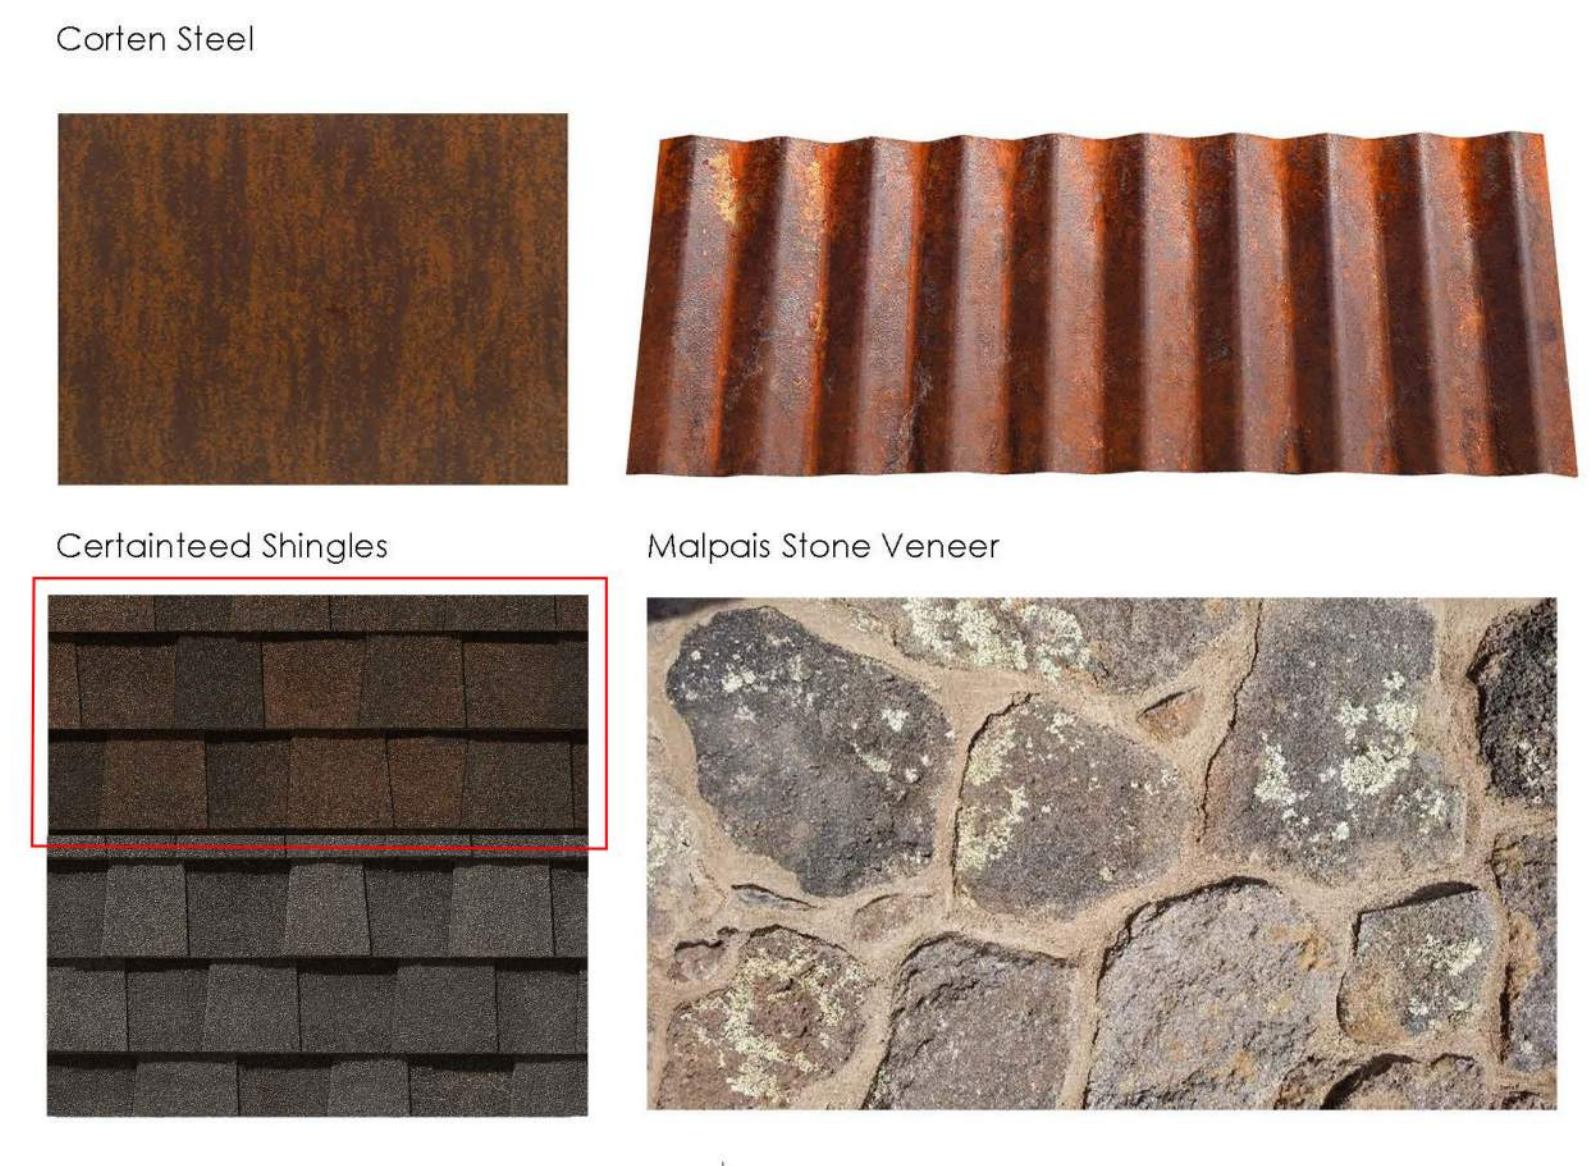

No	REVISIONS/SUBMISSIONS	DATE

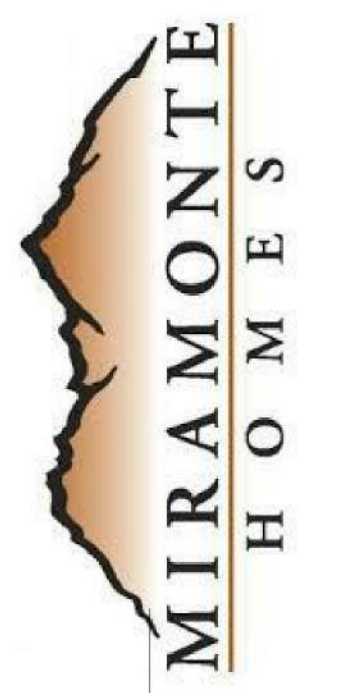

MIRAMONTE HOMES
PONDEROSA PARKWAY
FLAGSTAFF, ARIZONA
ARCHITECTURAL STYLE 1

GLHN
ARCHITECTS & ENGINEERS, INC.
2939 E. Broadway Blvd., Tucson, AZ 85716
T 520.881.4546 F 520.795.1822 GLHN.com

CONCEPTUAL

PROJECT NO.	18048
DESIGN BY:	SL
DRAWN BY:	TR/SK
CHECKED BY:	BH
DATE:	5/16/2019

AB113