

BUILDING 1

BUILDING 2 (SHOWN FOR CONTEXT)

WEST ELEVATION


SCALE: 1/8" = 1' - 0"



MASONRY WALLS:  
SPLIT-FACE CMU,  
MALPAIS STONE COLOR



FRAMED WALLS:  
CORRUGATED STEEL  
RUST

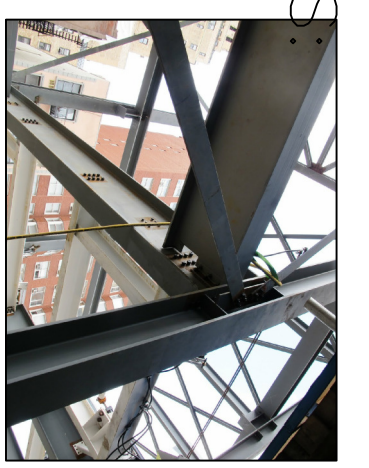


EXPOSED STRUCTURE:  
STEEL  
BLACK



WINDOWS and DOORS:  
ALUMINUM STOREFRONT  
NATURAL



ROOFING:  
STANDING SEAM METAL  
SOLAR BLUE (PEWTER)

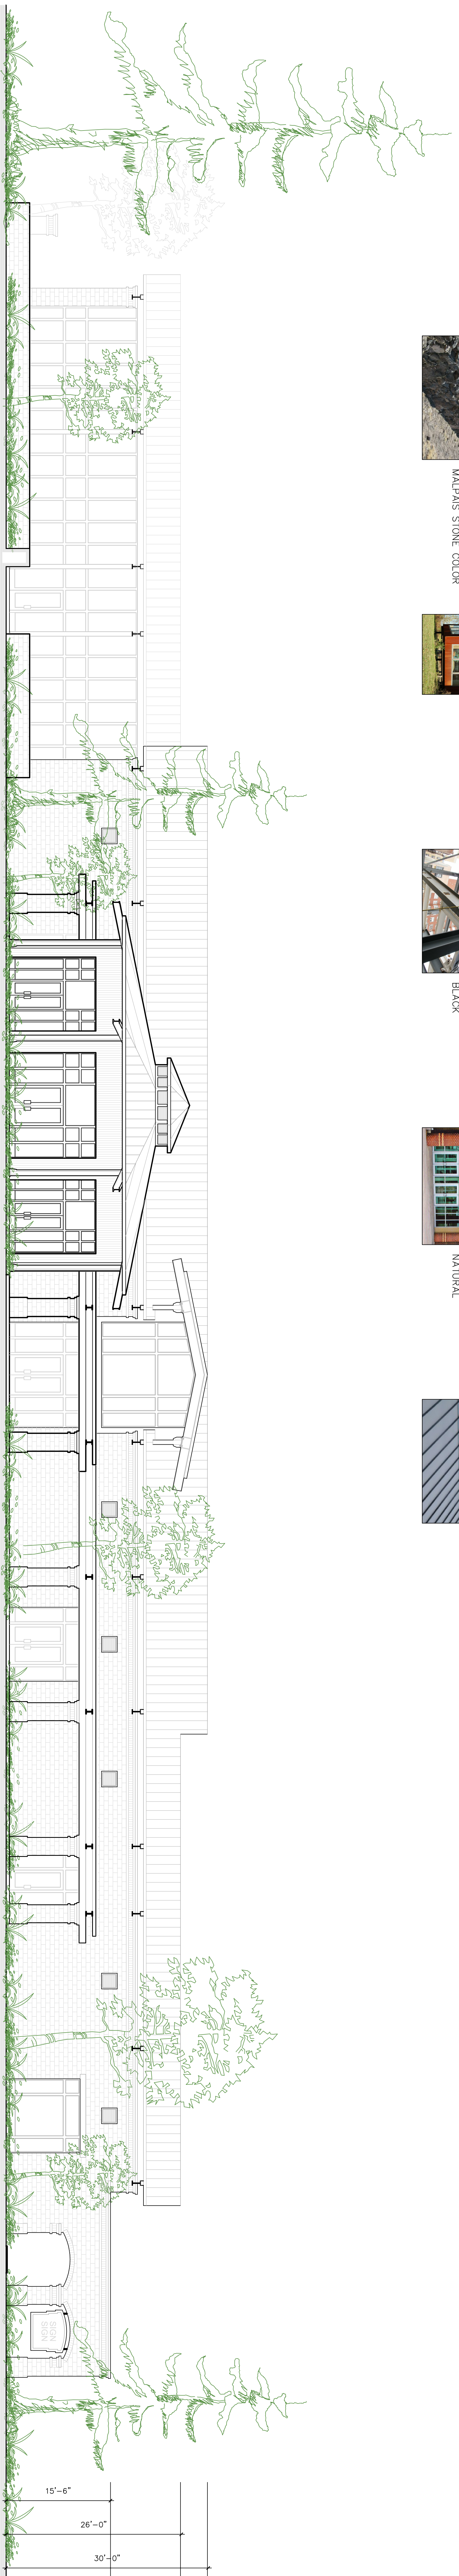

NORTH (GEMINI DRIVE) ELEVATION

SCALE: 1/8" = 1' - 0"

