


STATE	9
PROJECT NO.	180-AI2051T
SHEET NO.	17
TOTAL SHEETS	48
180 CN 215	



DATE	01/29
BY	AD
CHECKED	01/29
SCALE	AS SHOWN
PROJECT	SR 408 - ASPEN AVENUE ROADWAY PLAN STA 10+00 TO 12+00
LOCATION	B40 - ASPEN AVENUE TURN LANES
TRACS NO.	F0060 OIC
PROJECT NO.	180-AI2051T

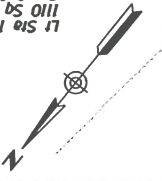

LEGEND


	PSS #1
	PSS #2

NOTES:
 1. For Utilities, See Utility Plans.
 2. For Pavement Markings and Signs, See Traffic Plans.
 3. For Drainage Plan, See Dwg No. D-01.01.

LEGEND

	PSS #1
	PSS #2

NOTES:
 1. For Utilities, See Utility Plans.
 2. For Pavement Markings and Signs, See Traffic Plans.
 3. For Drainage Plan, See Dwg No. D-01.01.

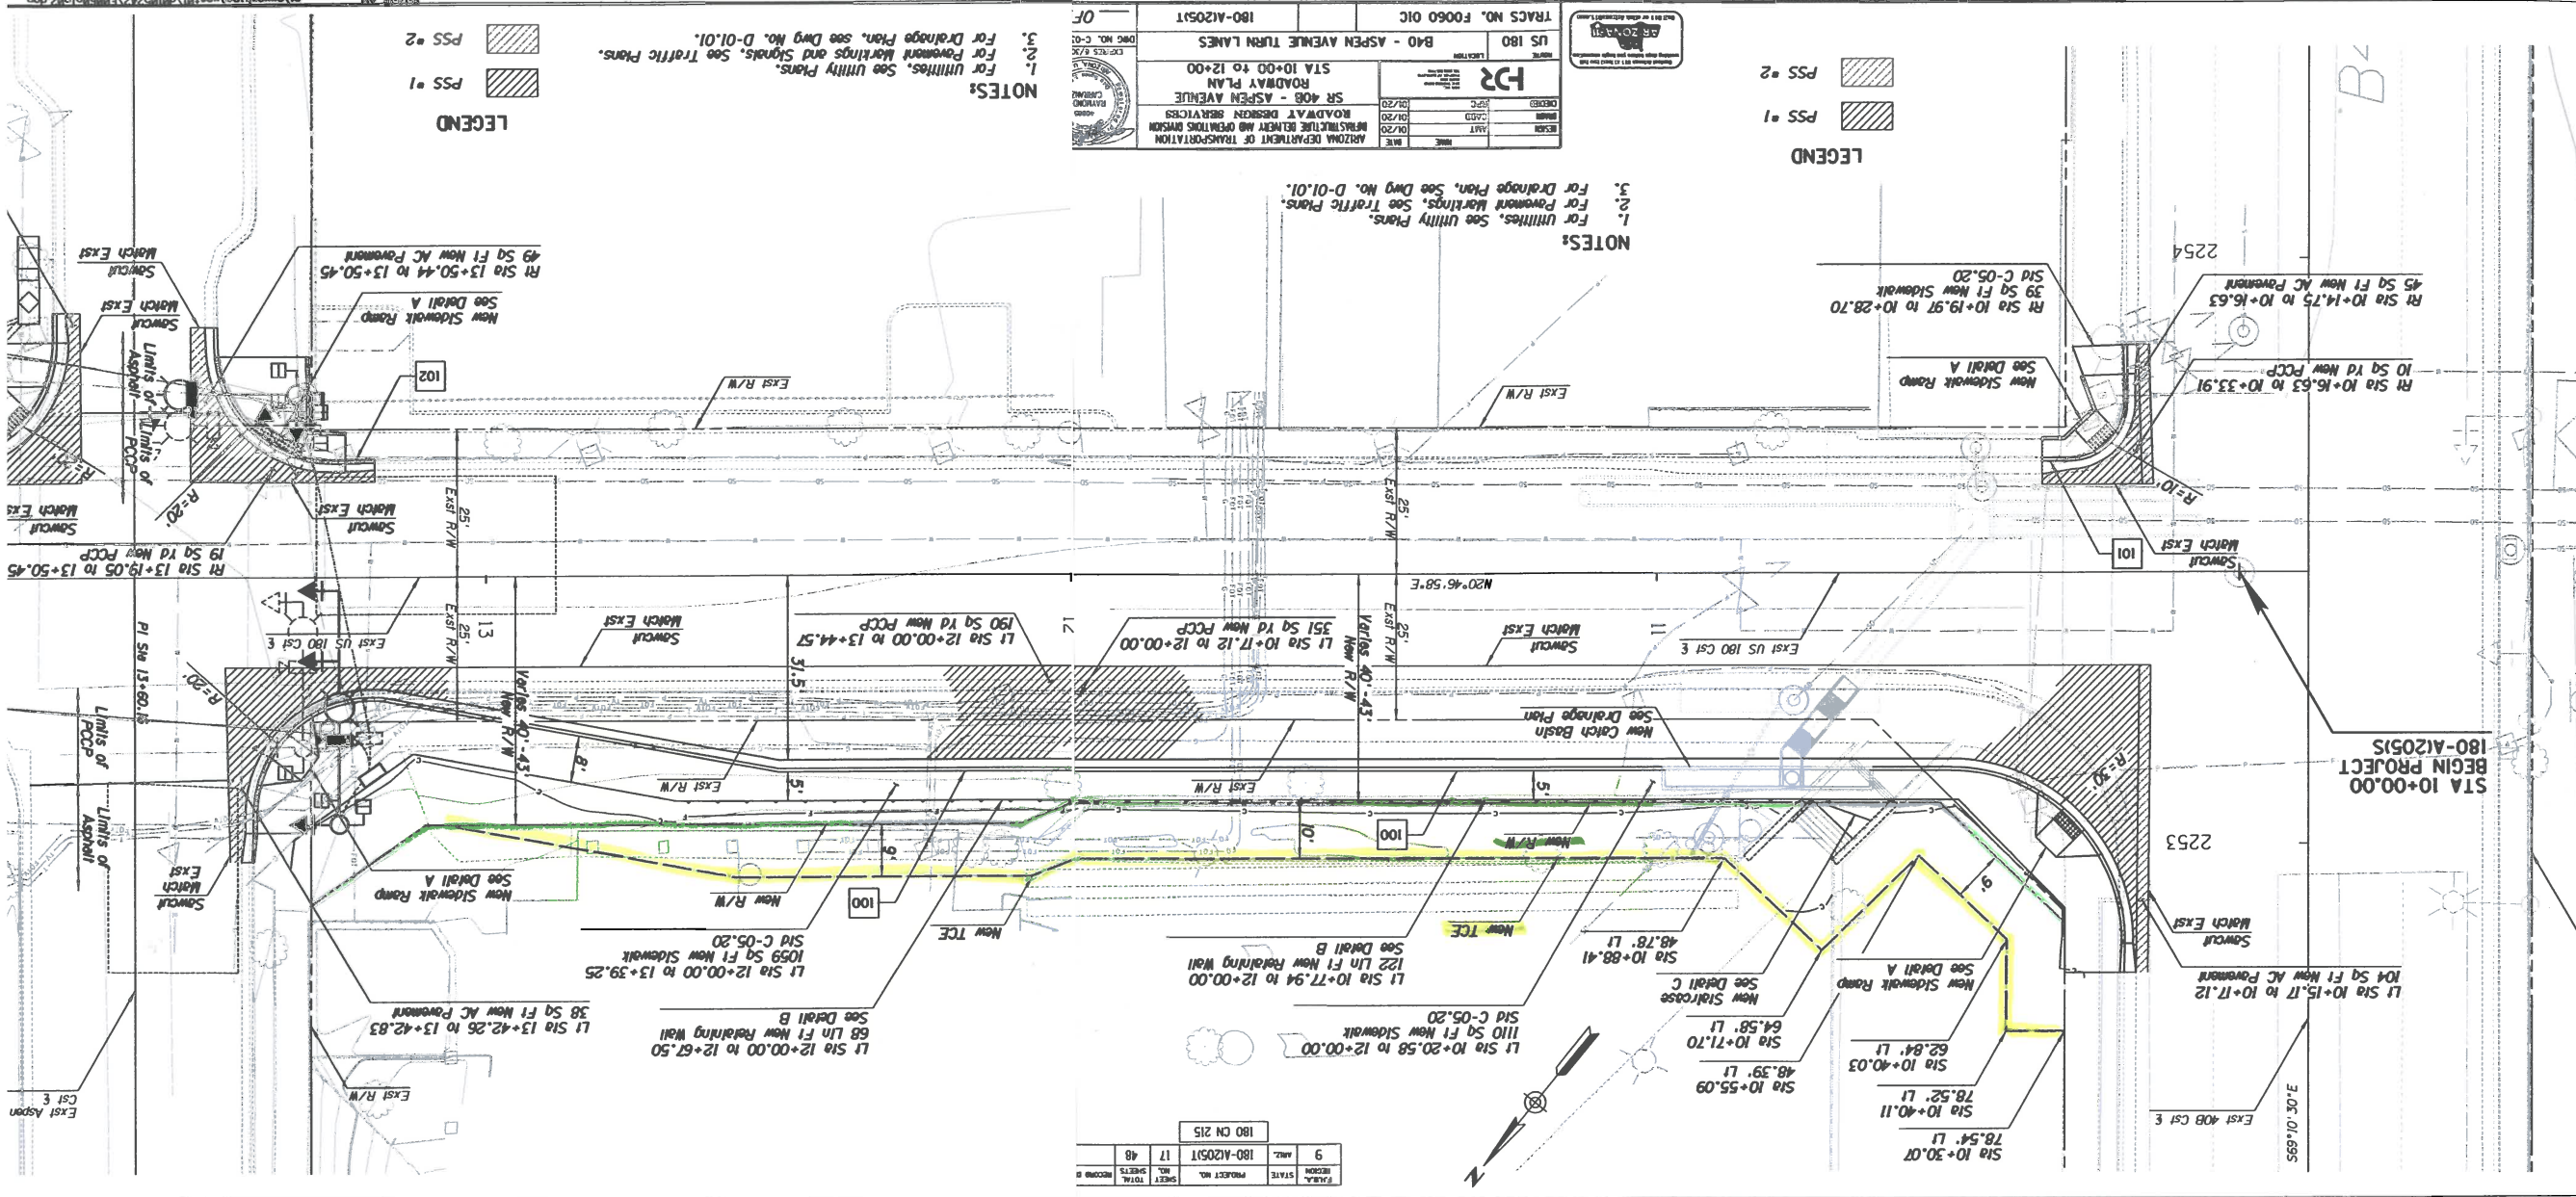

STA 10+00.00
 BEGIN PROJECT
 180-AI2051S

B-7