


FILE: \\Obsvr2016-mm-2\e\data\orb\orb\Flagstaff Apartments\17-227_IRG_Flagstaff Apartments\CAD_Files\Preliminary\17227_A410_Bldg_Type_1_Elevs.dwg USER:rcd DATE: Apr. 20 2020 TIME: 02:21 pm

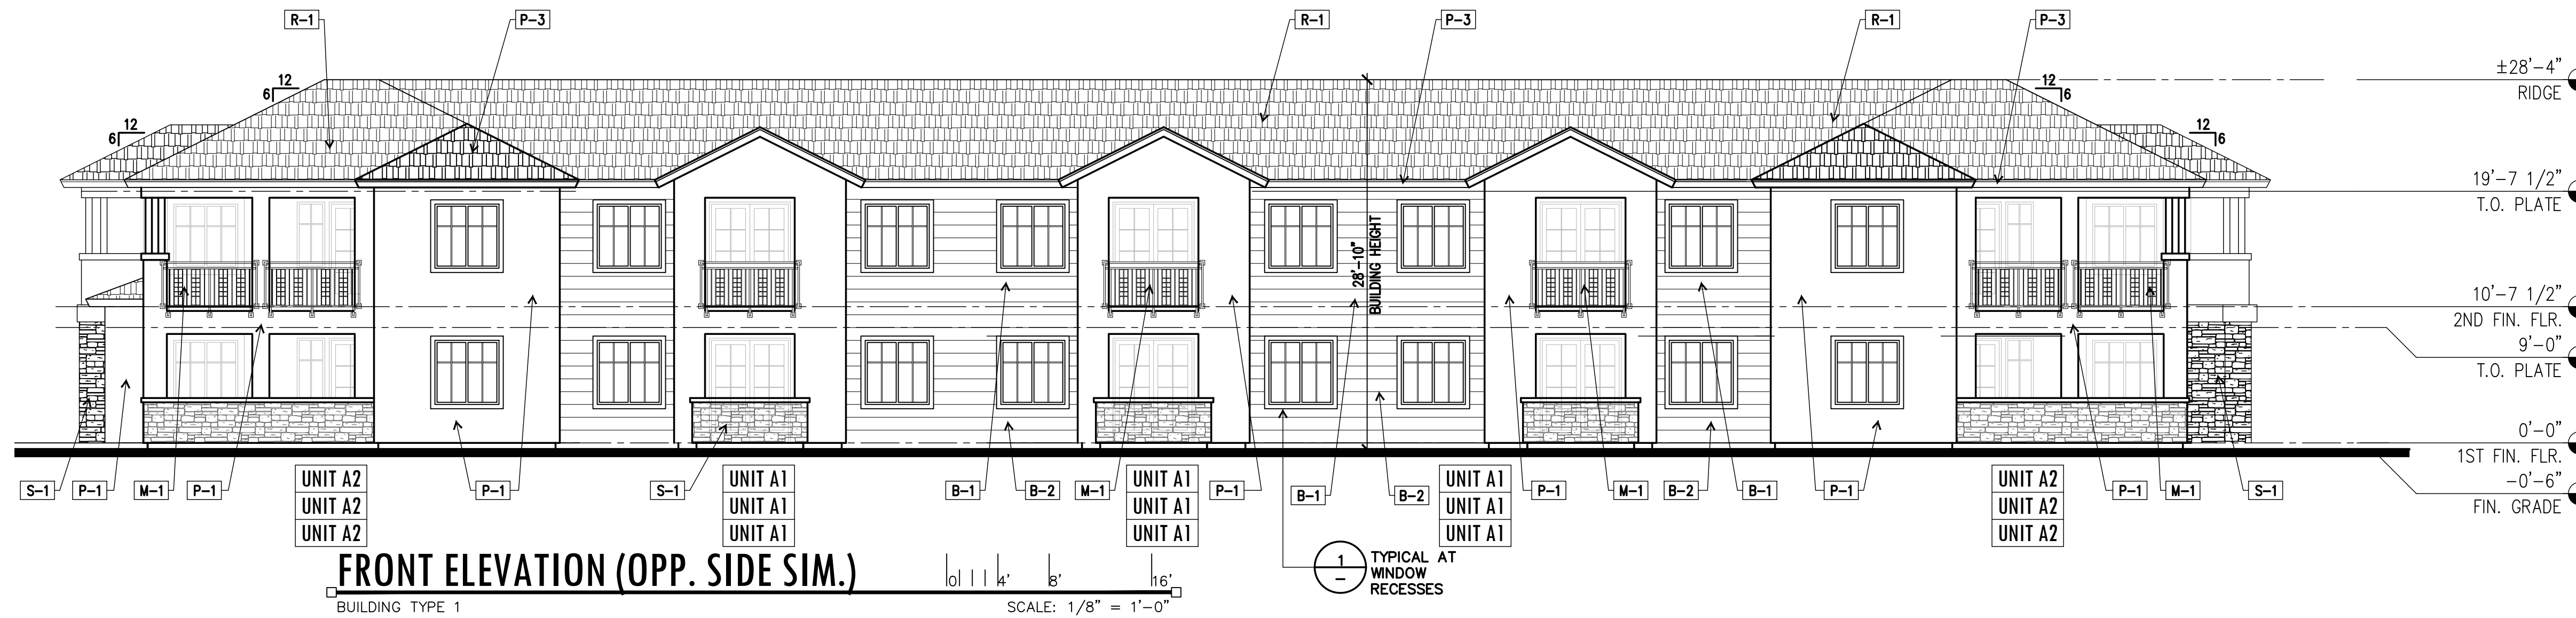

FRONT ELEVATION (OPP. SIDE SIM.)

BUILDING TYPE 1

SCALE: 1/8" = 1'-0"

MATERIAL/COLOR KEY NOTES	
B-1	HARDIE PLANK PANEL FINISH DUNN EDWARDS DE6215 WOODEN PEG LRV 31
B-2	HARDIE PLANK PANEL FINISH DUNN EDWARDS DE6230 CENTER RIDGE LRV 18
M-1	METAL GUARD RAILING DUNN EDWARDS DE6378 JET LRV 9
M-3	METAL LOUVER DUNN EDWARDS DE6378 JET LRV 9
P-1	STUCCO FINISH DUNN EDWARDS DE6214 PIGEON GRAY LRV 43
P-2	STUCCO FINISH DUNN EDWARDS DE6230 CENTER RIDGE LRV 18
P-3	FASCIA TRIM DUNN EDWARDS DE6274 FROSTBITE LRV 77
R-1	GAF ROOFING SHINGLES TIMBERLAND HD WEATHERED WOOD
S-1	CORONADO STONE VENEER 20% APPALACHIAN FIELDSTONE 80% EASTERN MOUNTAIN LEDGE - DAKOTA BROWN

NOTE:
HARDY PLANK PANEL TO BE INSTALLED
AS LAP SIDING



BLDG. TYPE 1 STUCCO PERCENTAGE			
ELEVATION	TOTAL AREA (SF)	STUCCO (SF)	%
FRONT	4,721	1,010	21.4
REAR	4,721	1,010	21.4
SIDE	1,853	343	18.5
SIDE	1,853	343	18.5
TOTAL	13,148	2,706	21 % OF STUCCO

AURA FLAGSTAFF APARTMENTS

151 W HIGH COUNTRY TRAIL
FLAGSTAFF, ARIZONA 86001




WorldHQ@ORBArch.com

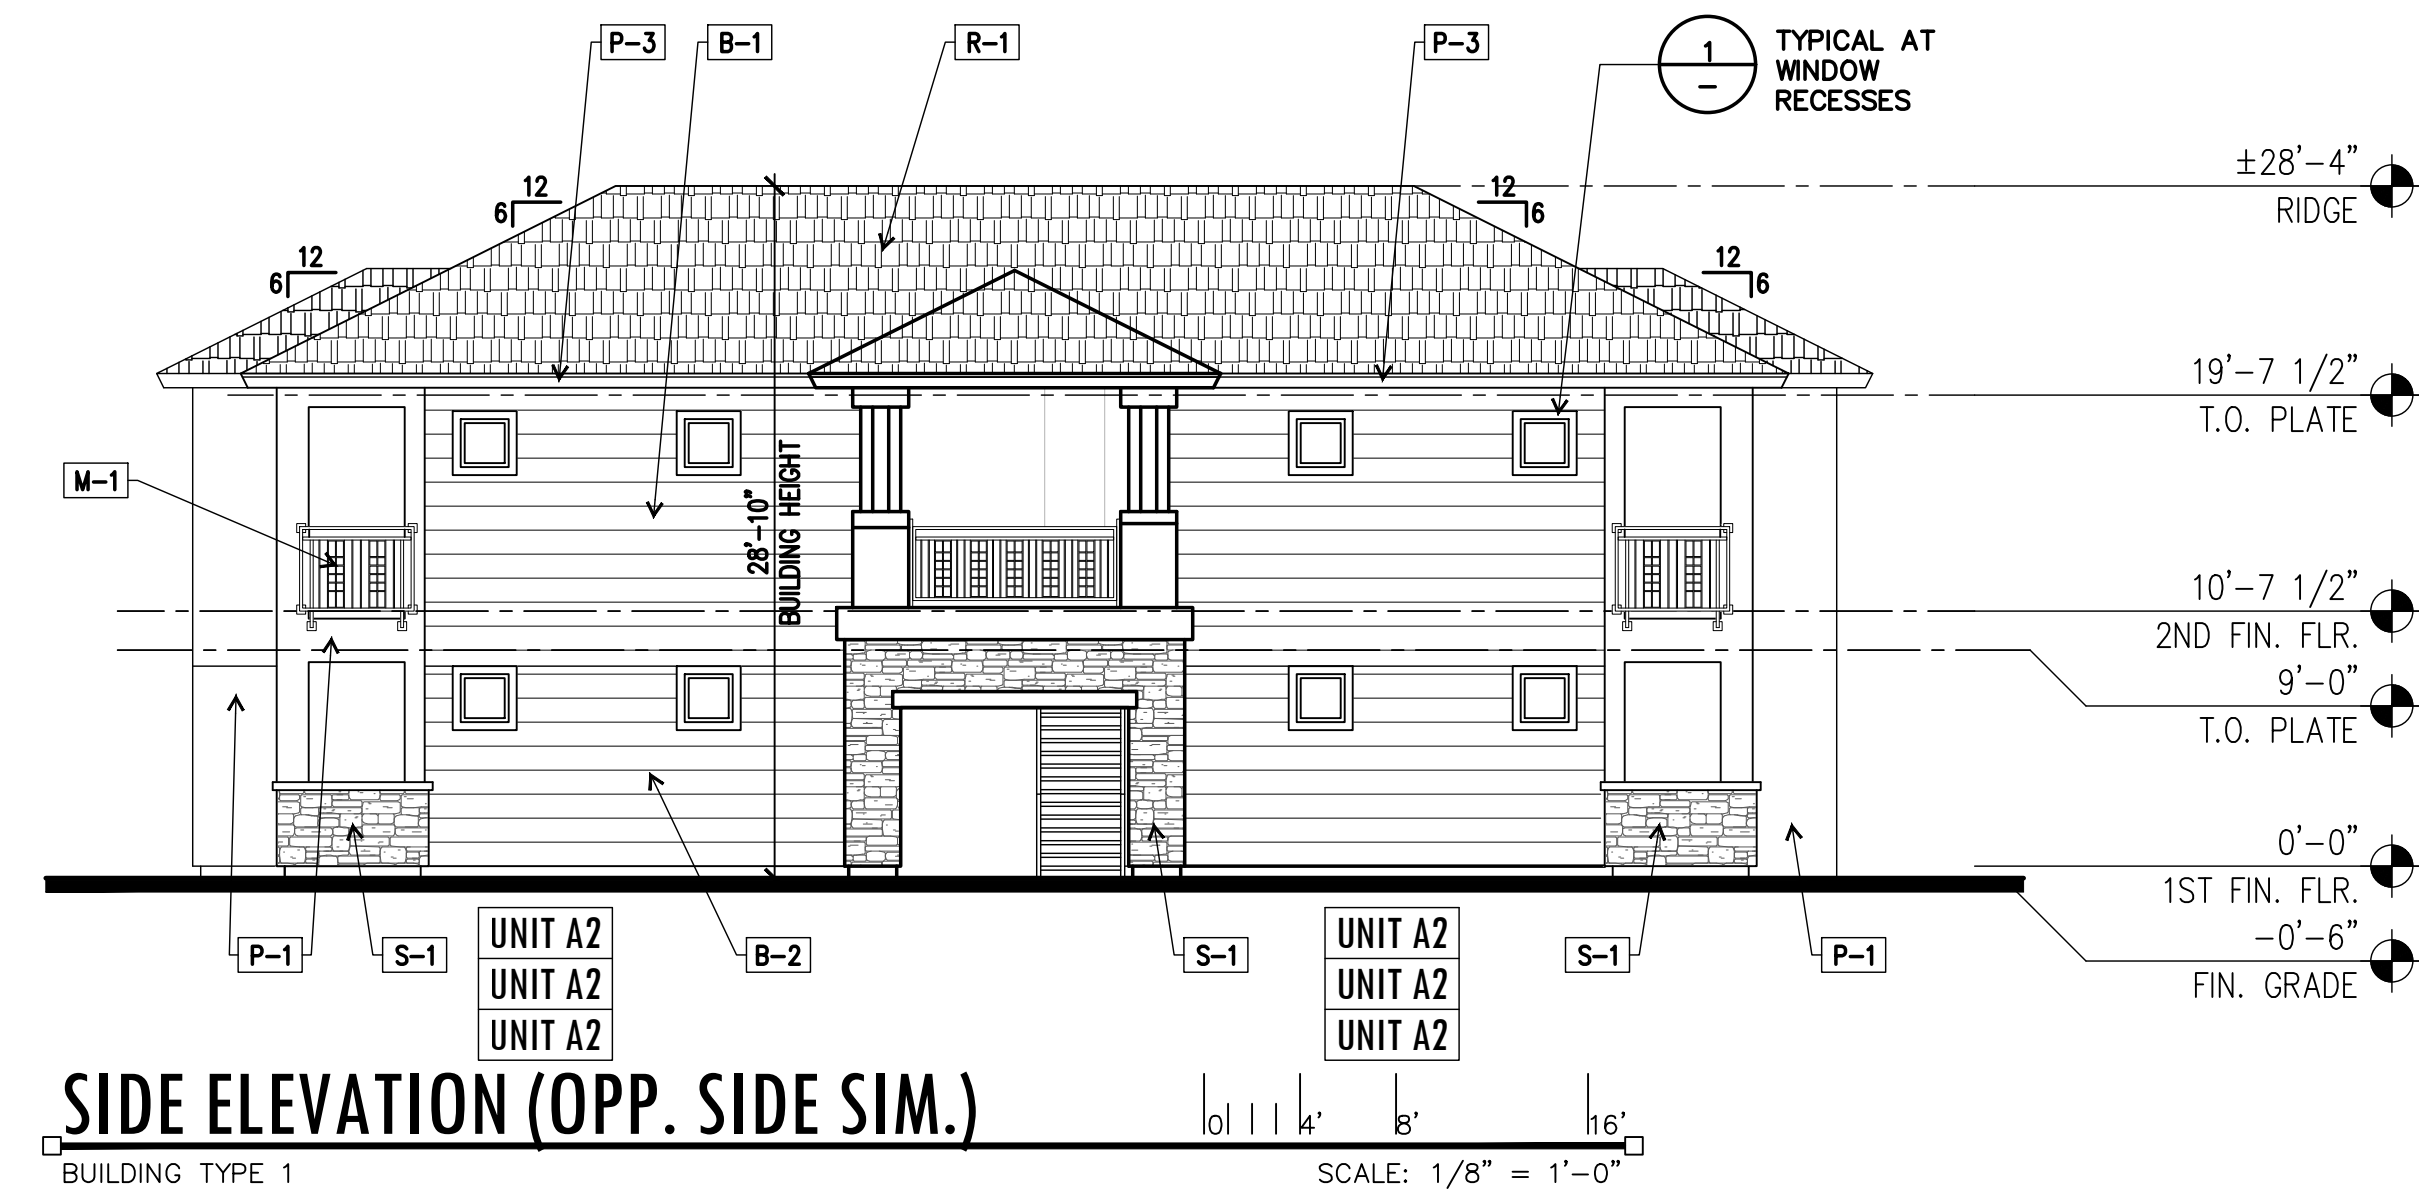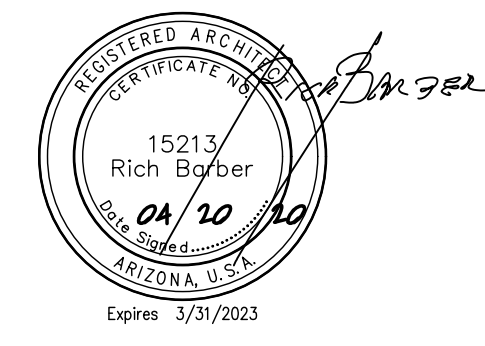

SIDE ELEVATION (OPP. SIDE SIM.)

BUILDING TYPE 1

SCALE: 1/8" = 1'-0"

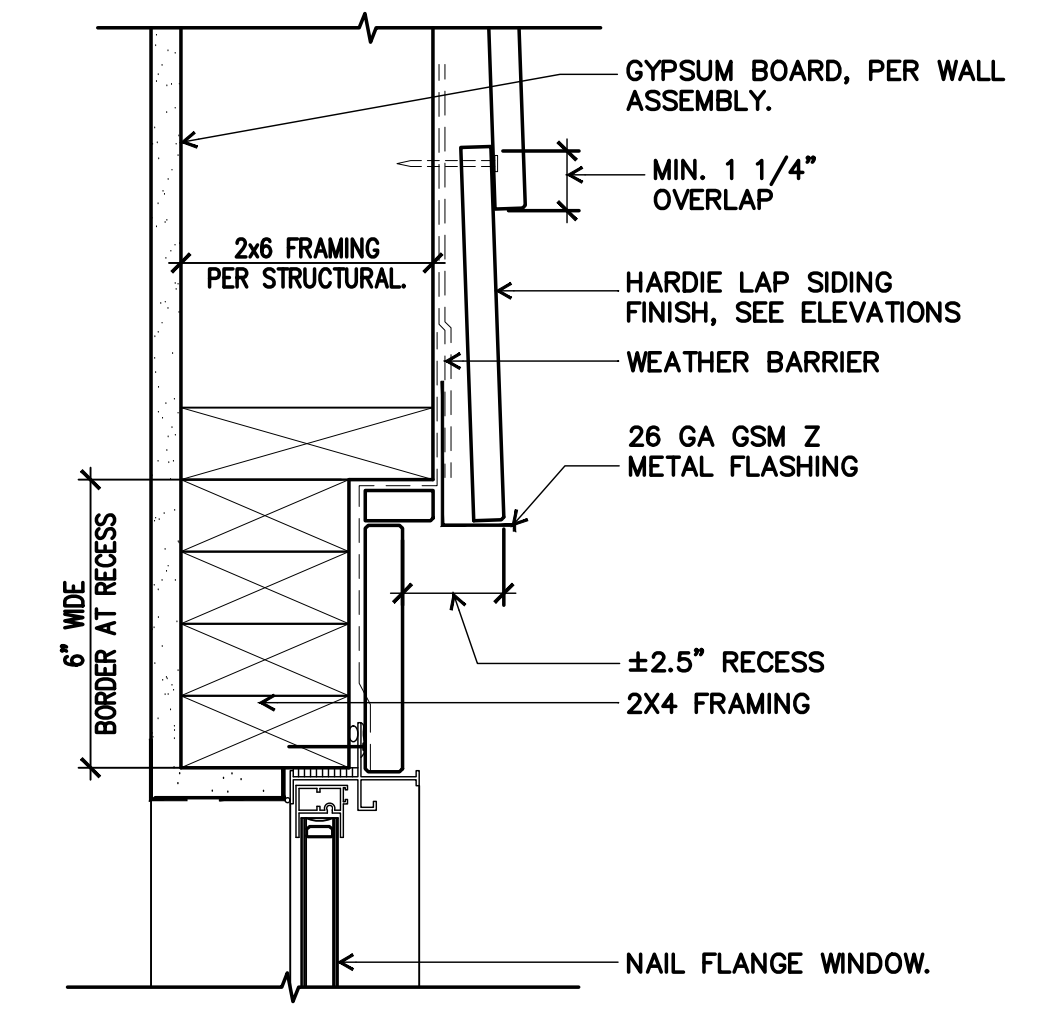

01 RECESSED WINDOW HEAD @ HARDY BOARD FINISH
SIMILAR AT STUCCO FINISH

SCALE: 3" = 1'-0"


REVISIONS

NO.	DESCRIPTION

DATE: APRIL 20, 2020 ORB # 17-227


A4.10

BUILDING TYPE 1
ELEVATIONS

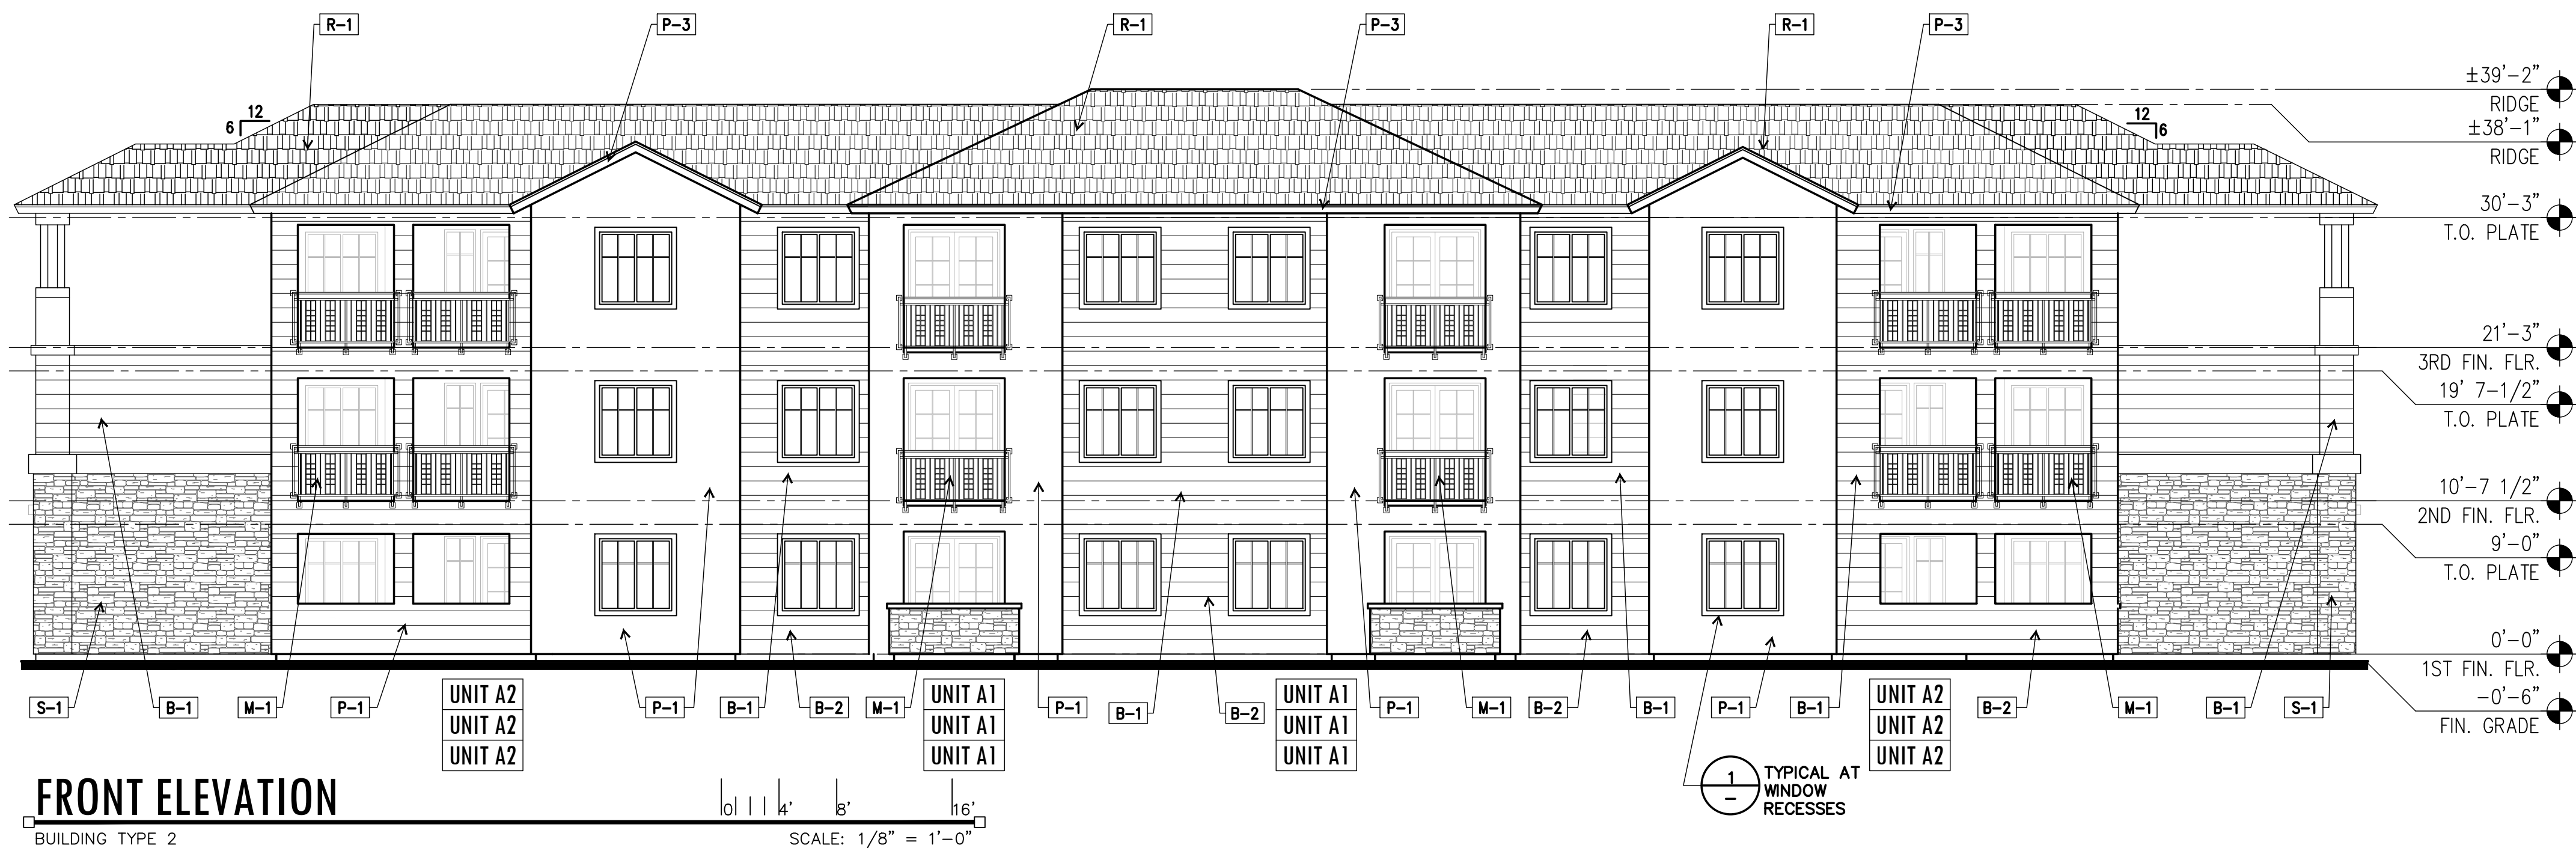


FRONT ELEVATION

BUILDING TYPE 2 SCALE: 1/8" = 1'-0"

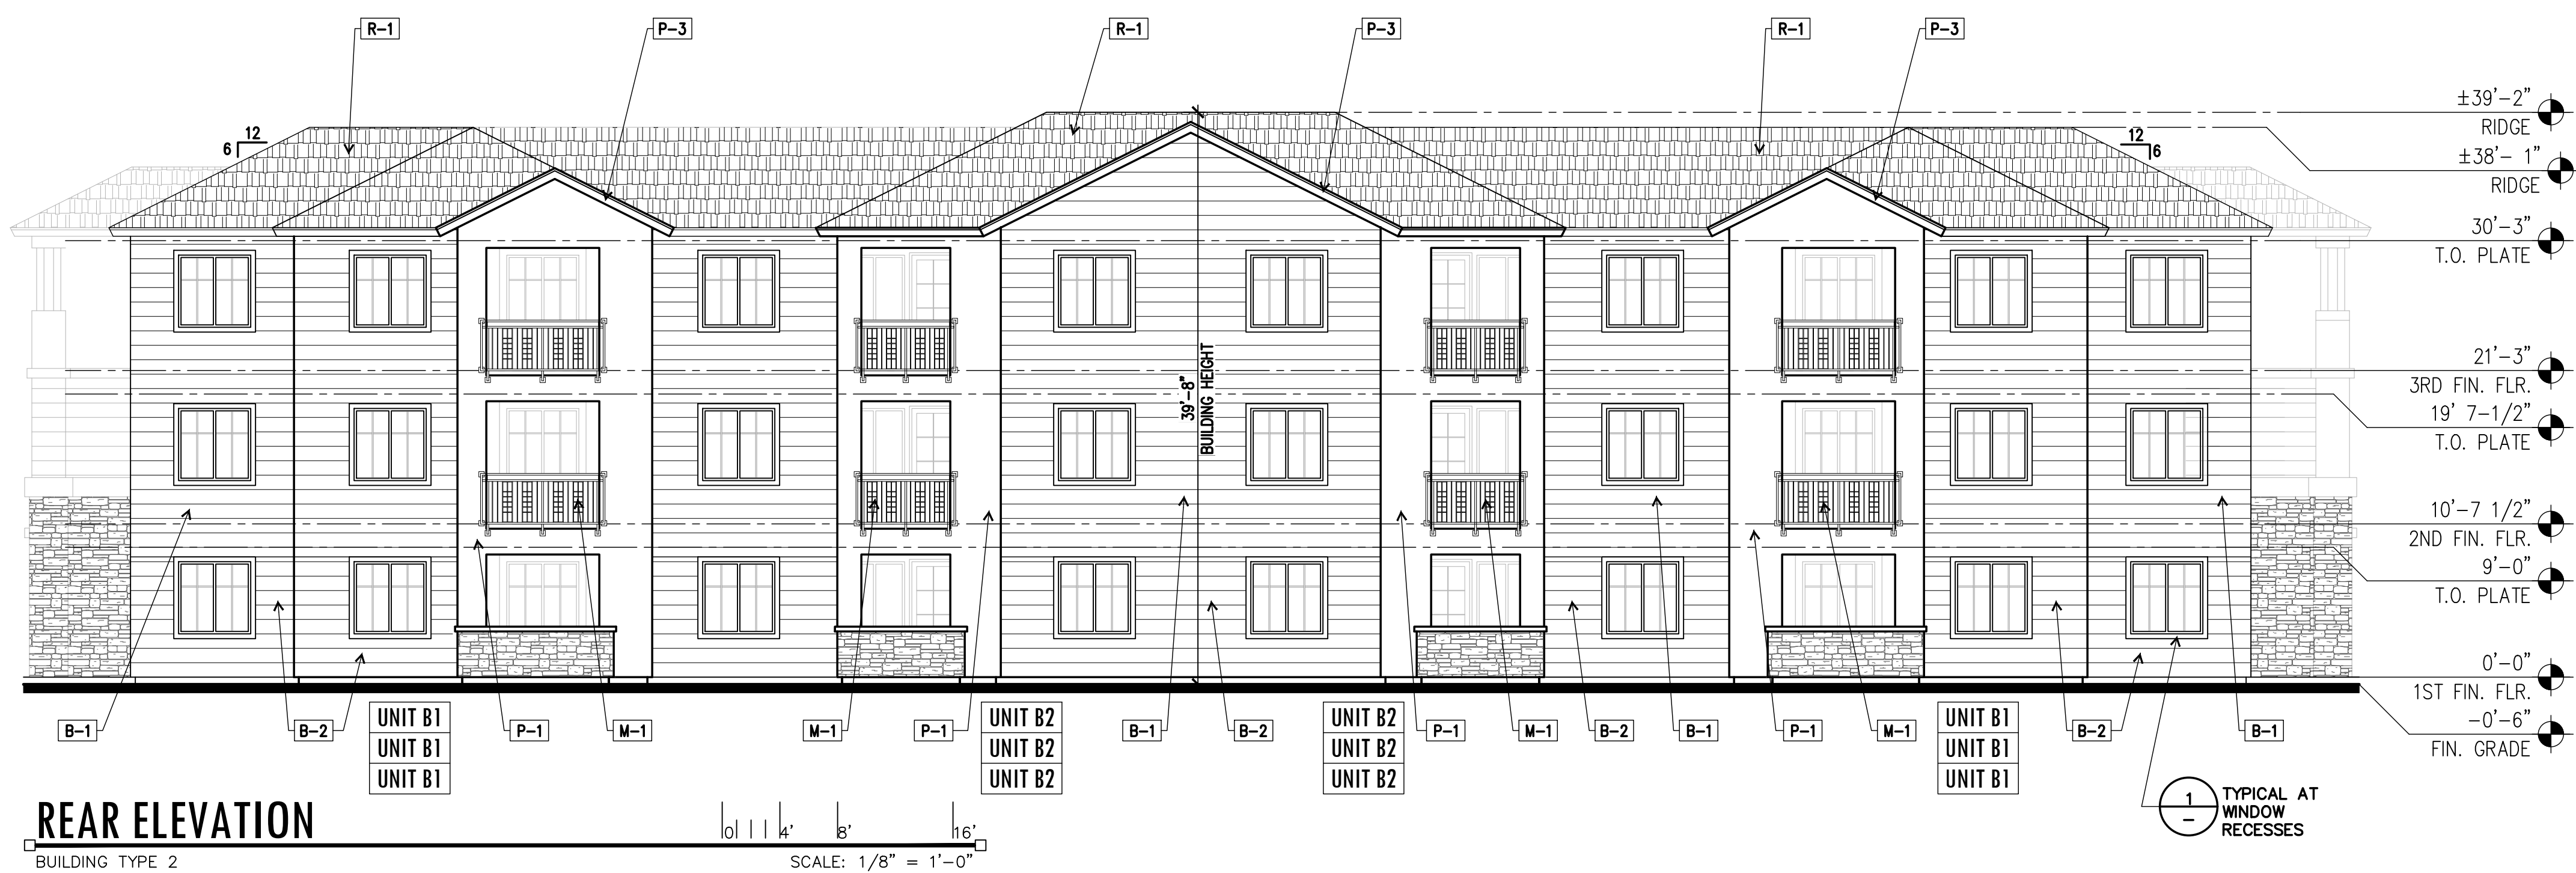

REAR ELEVATION

BUILDING TYPE 2 SCALE: 1/8" = 1'-0"

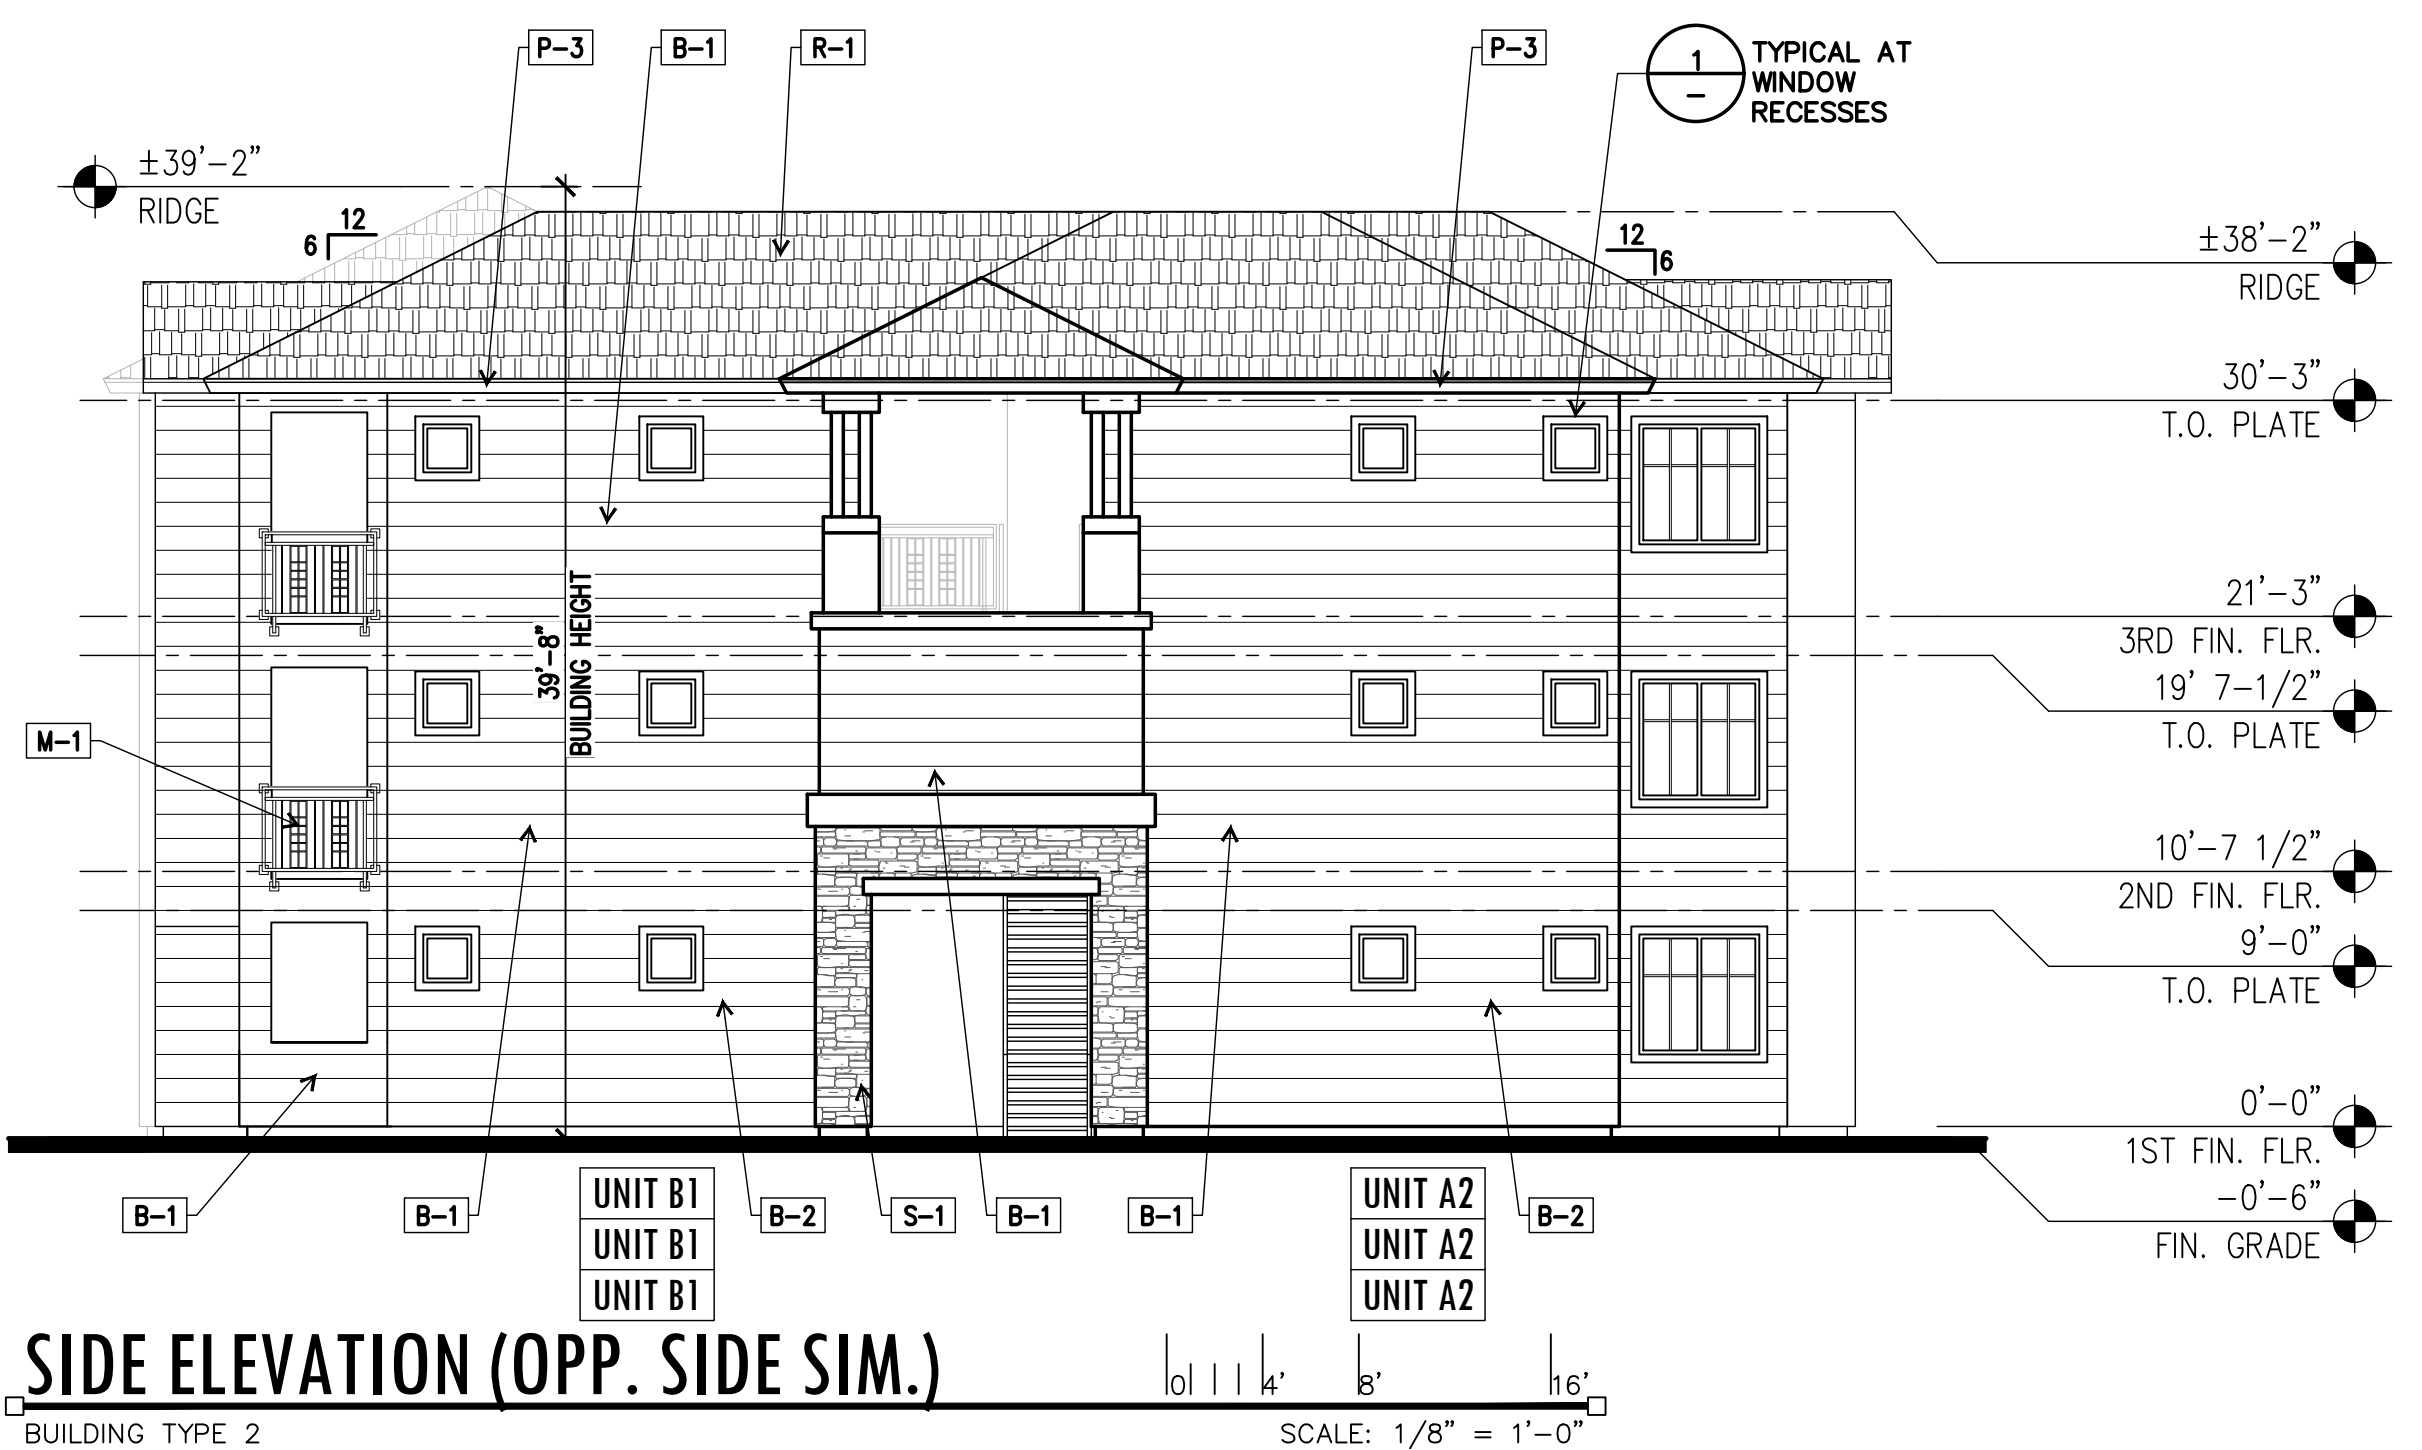

SIDE ELEVATION (OPP. SIDE SIM.)

BUILDING TYPE 2 SCALE: 1/8" = 1'-0"


MATERIAL/COLOR KEY NOTES

B-1	HARDIE PLANK PANEL FINISH DUNN EDWARDS DE6215 WOODEN PEG LRV 31
B-2	HARDIE PLANK PANEL FINISH DUNN EDWARDS DE6230 CENTER RIDGE LRV 18
M-1	METAL GUARD RAILING DUNN EDWARDS DE6378 JET LRV 9
M-3	METAL LOUVER DUNN EDWARDS DE6378 JET LRV 9
P-1	STUCCO FINISH DUNN EDWARDS DE6214 PIGEON GRAY LRV 43
P-2	STUCCO FINISH DUNN EDWARDS DE6230 CENTER RIDGE LRV 18
P-3	FASCIA TRIM DUNN EDWARDS DE6274 FROSTBITE LRV 77
R-1	GAF ROOFING SHINGLES TIMBERLAND HD WEATHERED WOOD
S-1	CORONADO STONE VENEER 20% APPALACHIAN FIELDSTONE - DAKOTA BROWN 80% EASTERN MOUNTAIN LEDGE - DAKOTA BROWN

NOTE:
HARDY PLANK PANEL TO BE INSTALLED
AS LAP SIDING

BLDG. TYPE 2 STUCCO PERCENTAGE

ELEVATION	TOTAL AREA (SF)	STUCCO (SF)	%
FRONT	5,808	1,374	23.7
REAR	5,806	1,236	21.3
SIDE	2,703	357	13.2
SIDE	2,703	357	13.2
TOTAL	17,020	3,324	20 % OF STUCCO

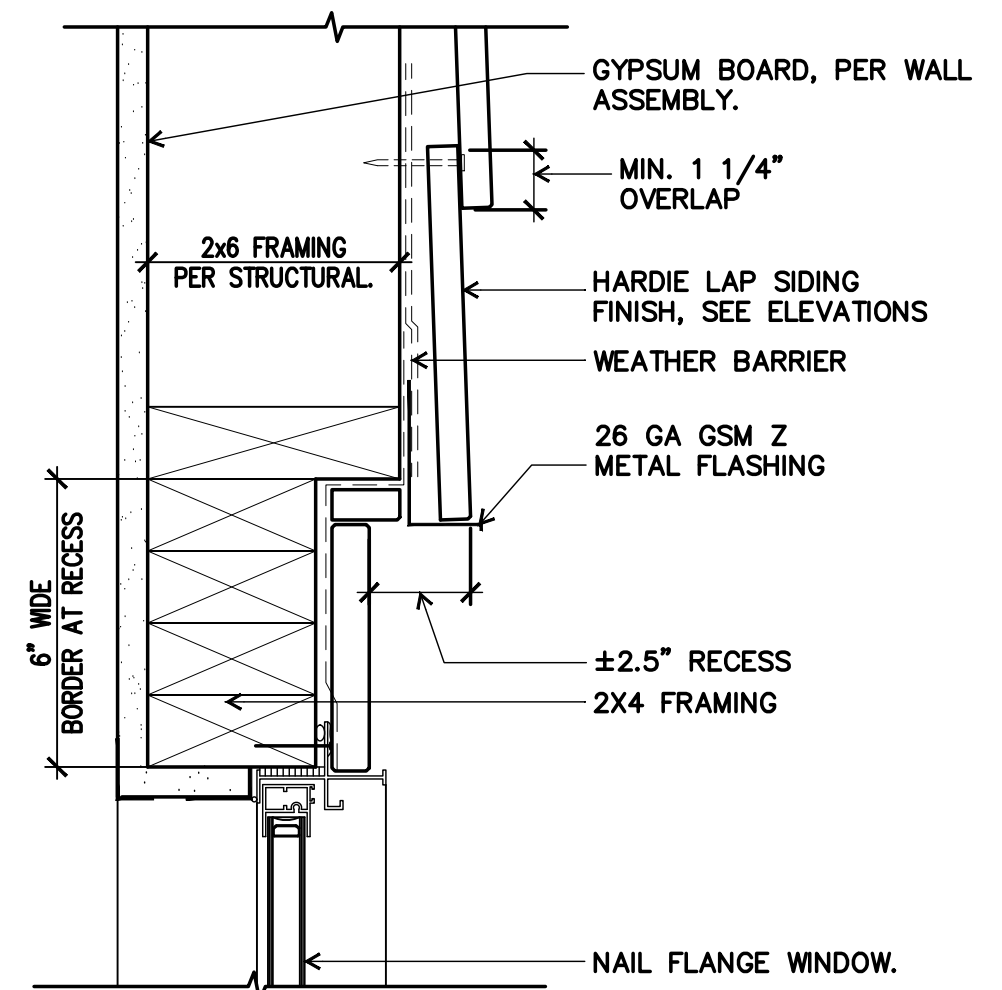


01 RECESSED WINDOW HEAD @ HARDY BOARD FINISH
SIMILAR AT STUCCO FINISH SCALE: 3" = 1'-0"

AURA FLAGSTAFF APARTMENTS

151 W HIGH COUNTRY TRAIL
FLAGSTAFF, ARIZONA 86001



WorldHQ@ORBArch.com

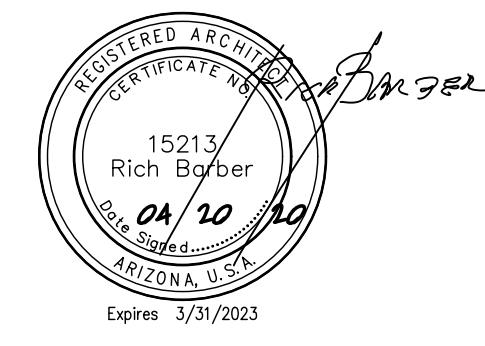

REVISIONS


DATE: APRIL 20, 2020 ORB # 17-227

A4.20

BUILDING TYPE 2
ELEVATIONS


FILE: \\Obsvr2016-wm-2\e\data\04\ORB Job Files\17-227_IRG_Flagstaff Apartments\CAD Files\Preliminary\17227_A420 Bldg Type 2 Elev.dwg USER:ra DATE: Apr. 20 2020 TIME: 02:21 pm

FILE: \\Pbsvc2016-mm-2\p\data\Obj\ORB Job Files\17-227_IRG_Flagstaff Apartments\CAD Files\Preliminary\17227_A460_Fitness Elev.dwg USER:ra DATE: Apr. 20, 2020 TIME: 02:21 pm

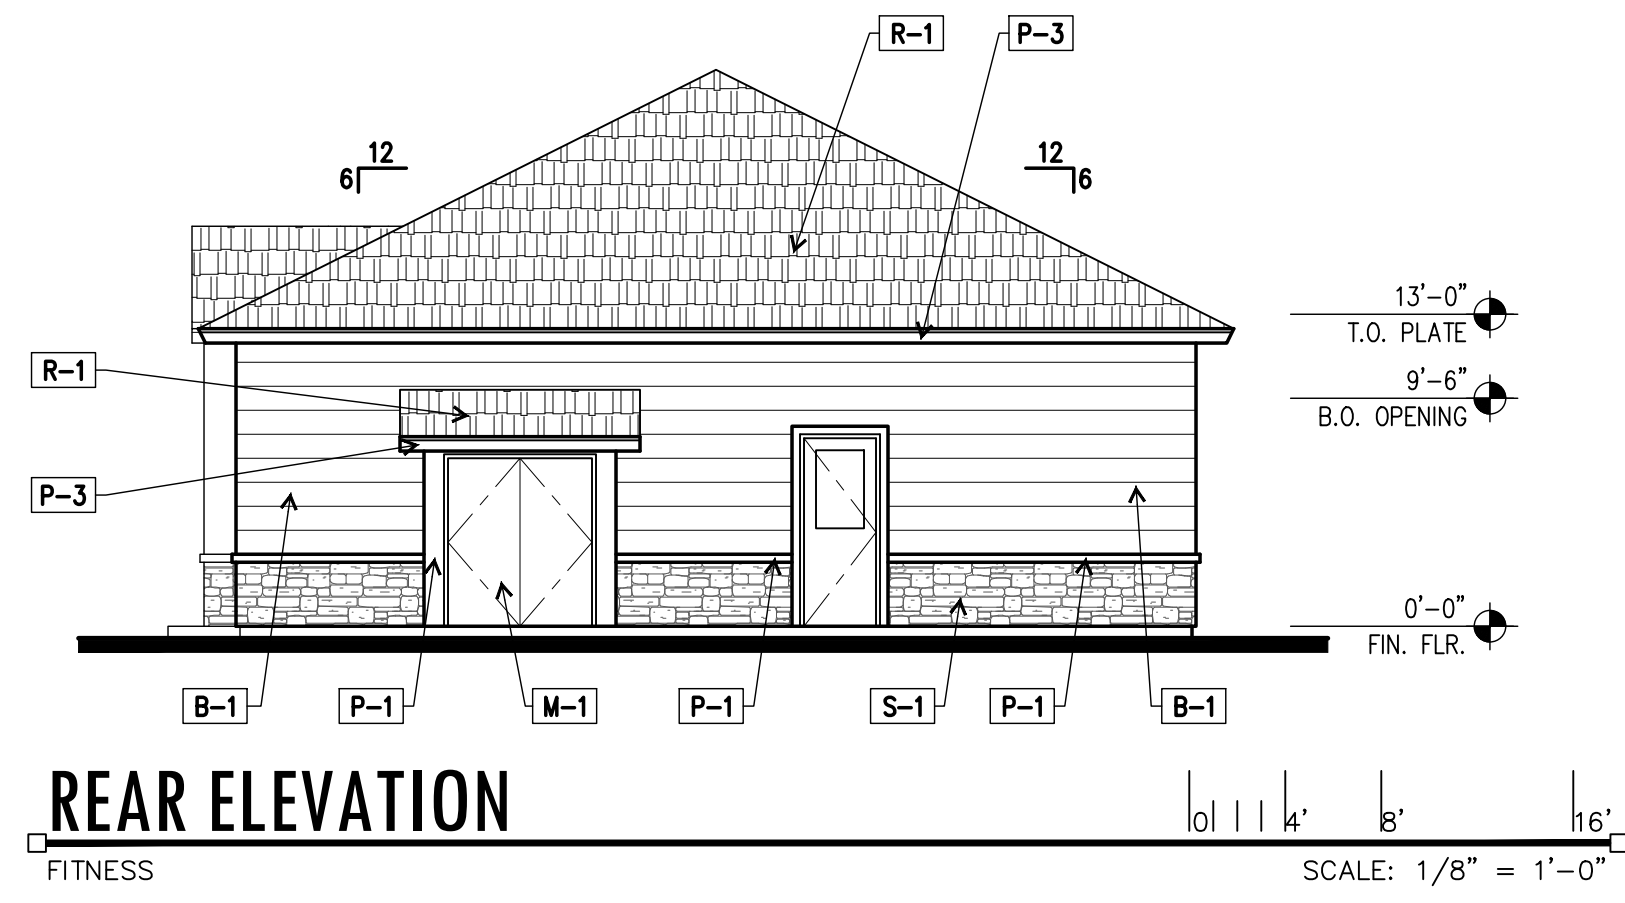


REAR ELEVATION

FITNESS SCALE: 1/8" = 1'-0"

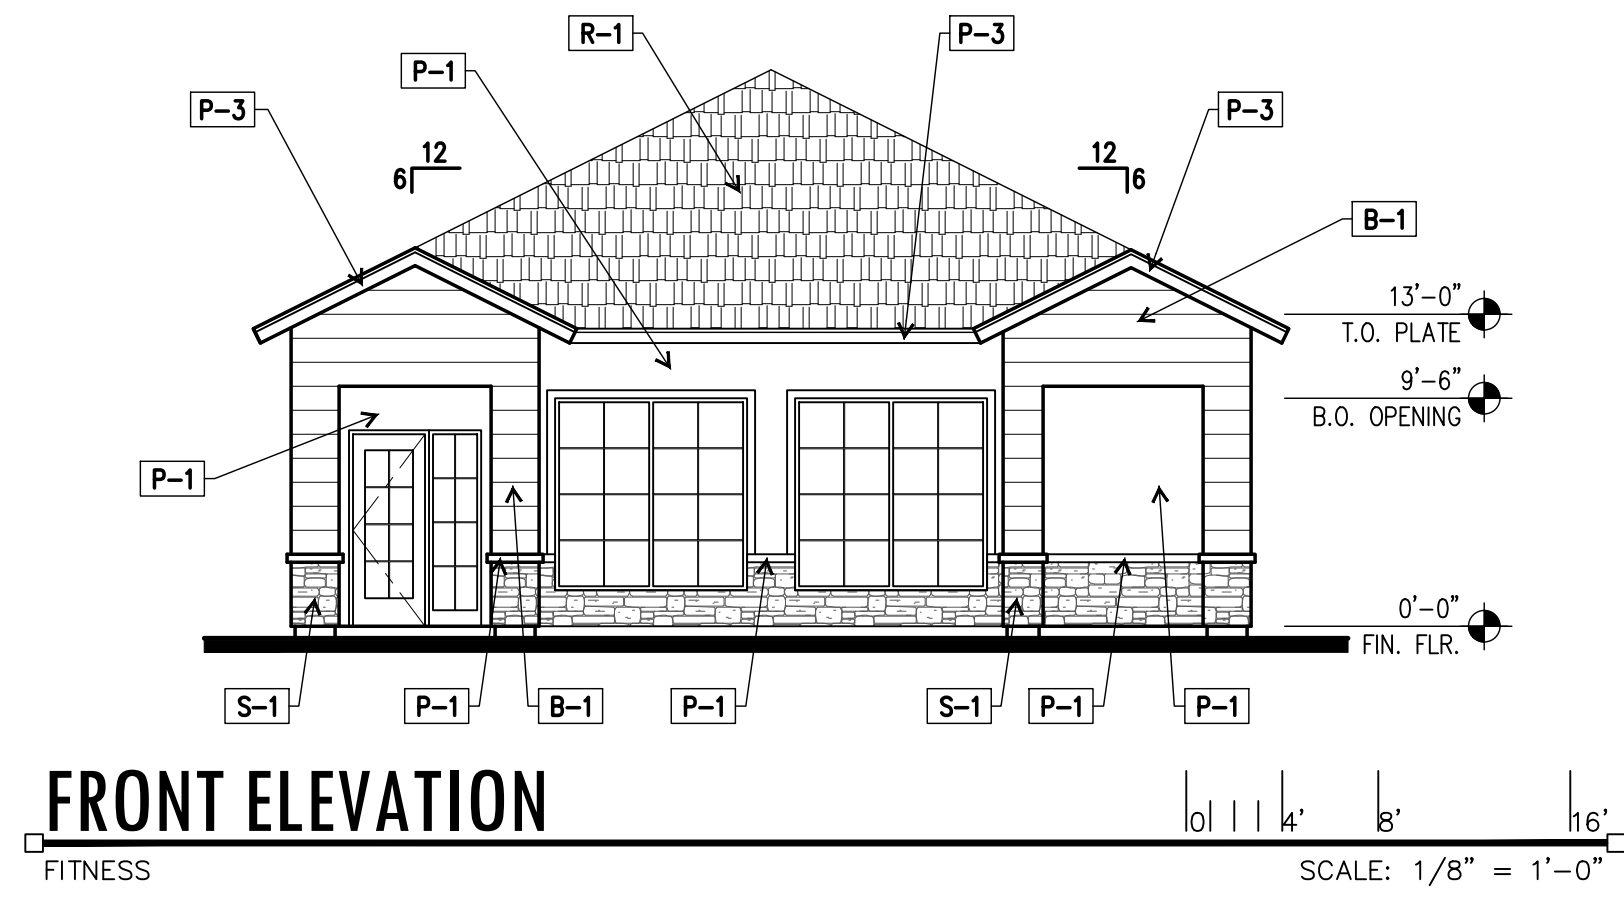


FRONT ELEVATION

FITNESS SCALE: 1/8" = 1'-0"

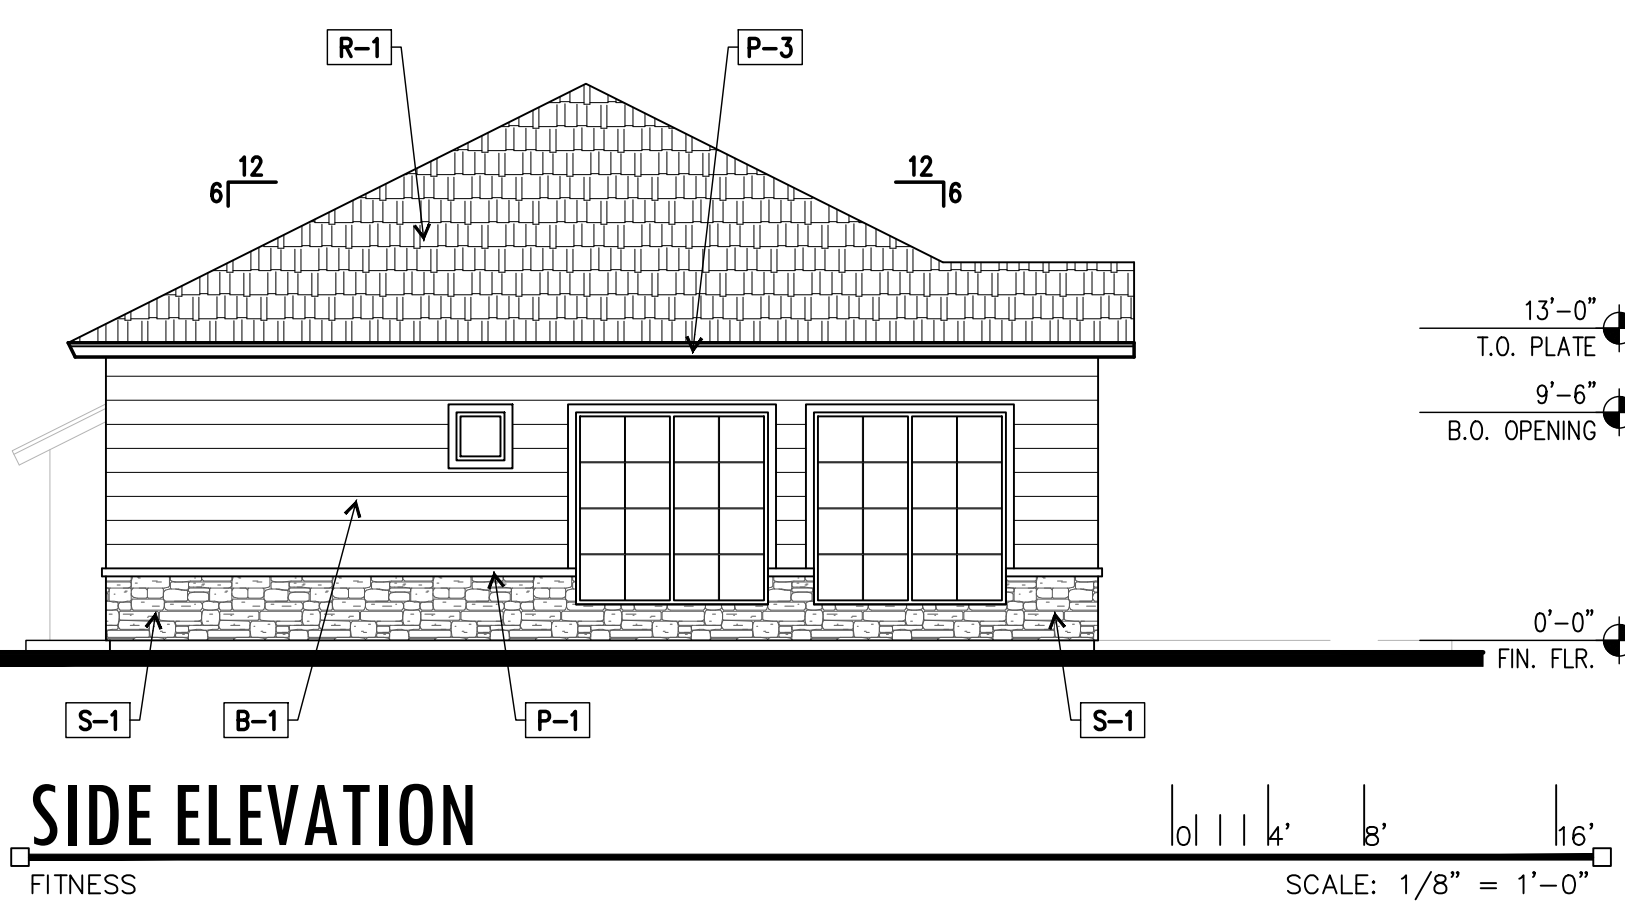

SIDE ELEVATION

FITNESS SCALE: 1/8" = 1'-0"

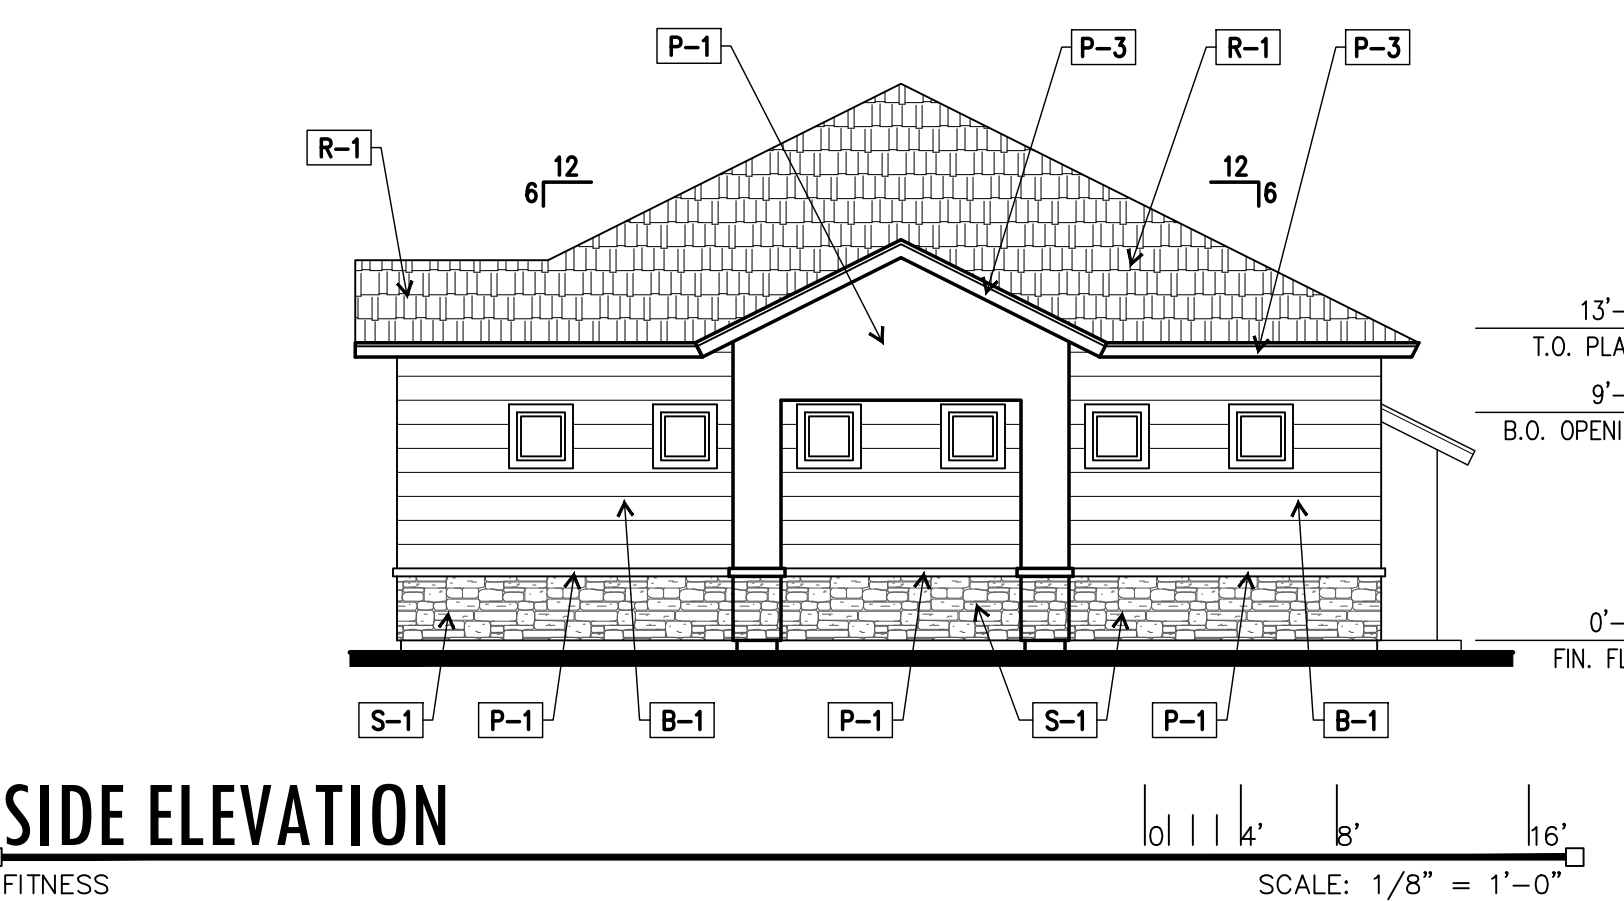

SIDE ELEVATION

FITNESS SCALE: 1/8" = 1'-0"


MATERIAL/COLOR KEY NOTES	
B-1	HARDIE PLANK PANEL FINISH DUNN EDWARDS DE6215 WOODEN PEG
B-2	HARDIE PLANK PANEL FINISH DUNN EDWARDS DE6230 CENTER RIDGE
M-1	METAL GUARD RAILING DUNN EDWARDS DE6378 JET
P-1	STUCCO FINISH DUNN EDWARDS DE6214 PIGEON GRAY
P-2	STUCCO FINISH DUNN EDWARDS DE6230 CENTER RIDGE
P-3	FASCIA TRIM DUNN EDWARDS DE6274 FROSTBITE
R-1	GAF ROOFING SHINGLES TIMBERLAND HD WEATHERED WOOD
S-1	CORONADO STONE VENEER 20% APPALACHIAN FIELDSTONE - DAKOTA BROWN 80% EASTERN MOUNTAIN LEDGE - DAKOTA BROWN

NOTE:
HARDY PLANK PANEL TO BE INSTALLED
AS LAP SIDING

FITNESS STUCCO PERCENTAGE			
ELEVATION	TOTAL AREA (SF)	STUCCO (SF)	%
FRONT	729	137	18.8
REAR	766	41	5.4
SIDE	851	140	16.5
SIDE	786	46	5.9
TOTAL	2,281	224	10 % OF STUCCO

AURA FLAGSTAFF APARTMENTS

151 W HIGH COUNTRY TRAIL
FLAGSTAFF, ARIZONA 86001

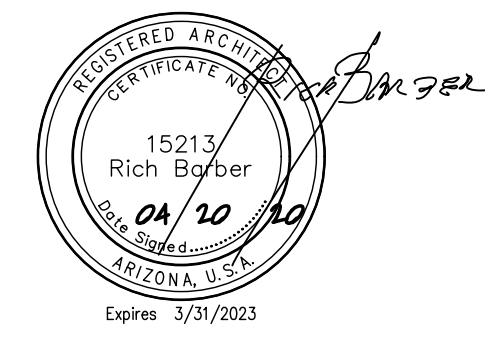

REVISIONS

△	
△	
△	
△	
△	

DATE: APRIL 20, 2020 ORB # 17-227

A4.60

FITNESS BUILDING
ELEVATIONS