


E1 SOUTH ELEVATION
SCALE: 1/8" = 1'-0"

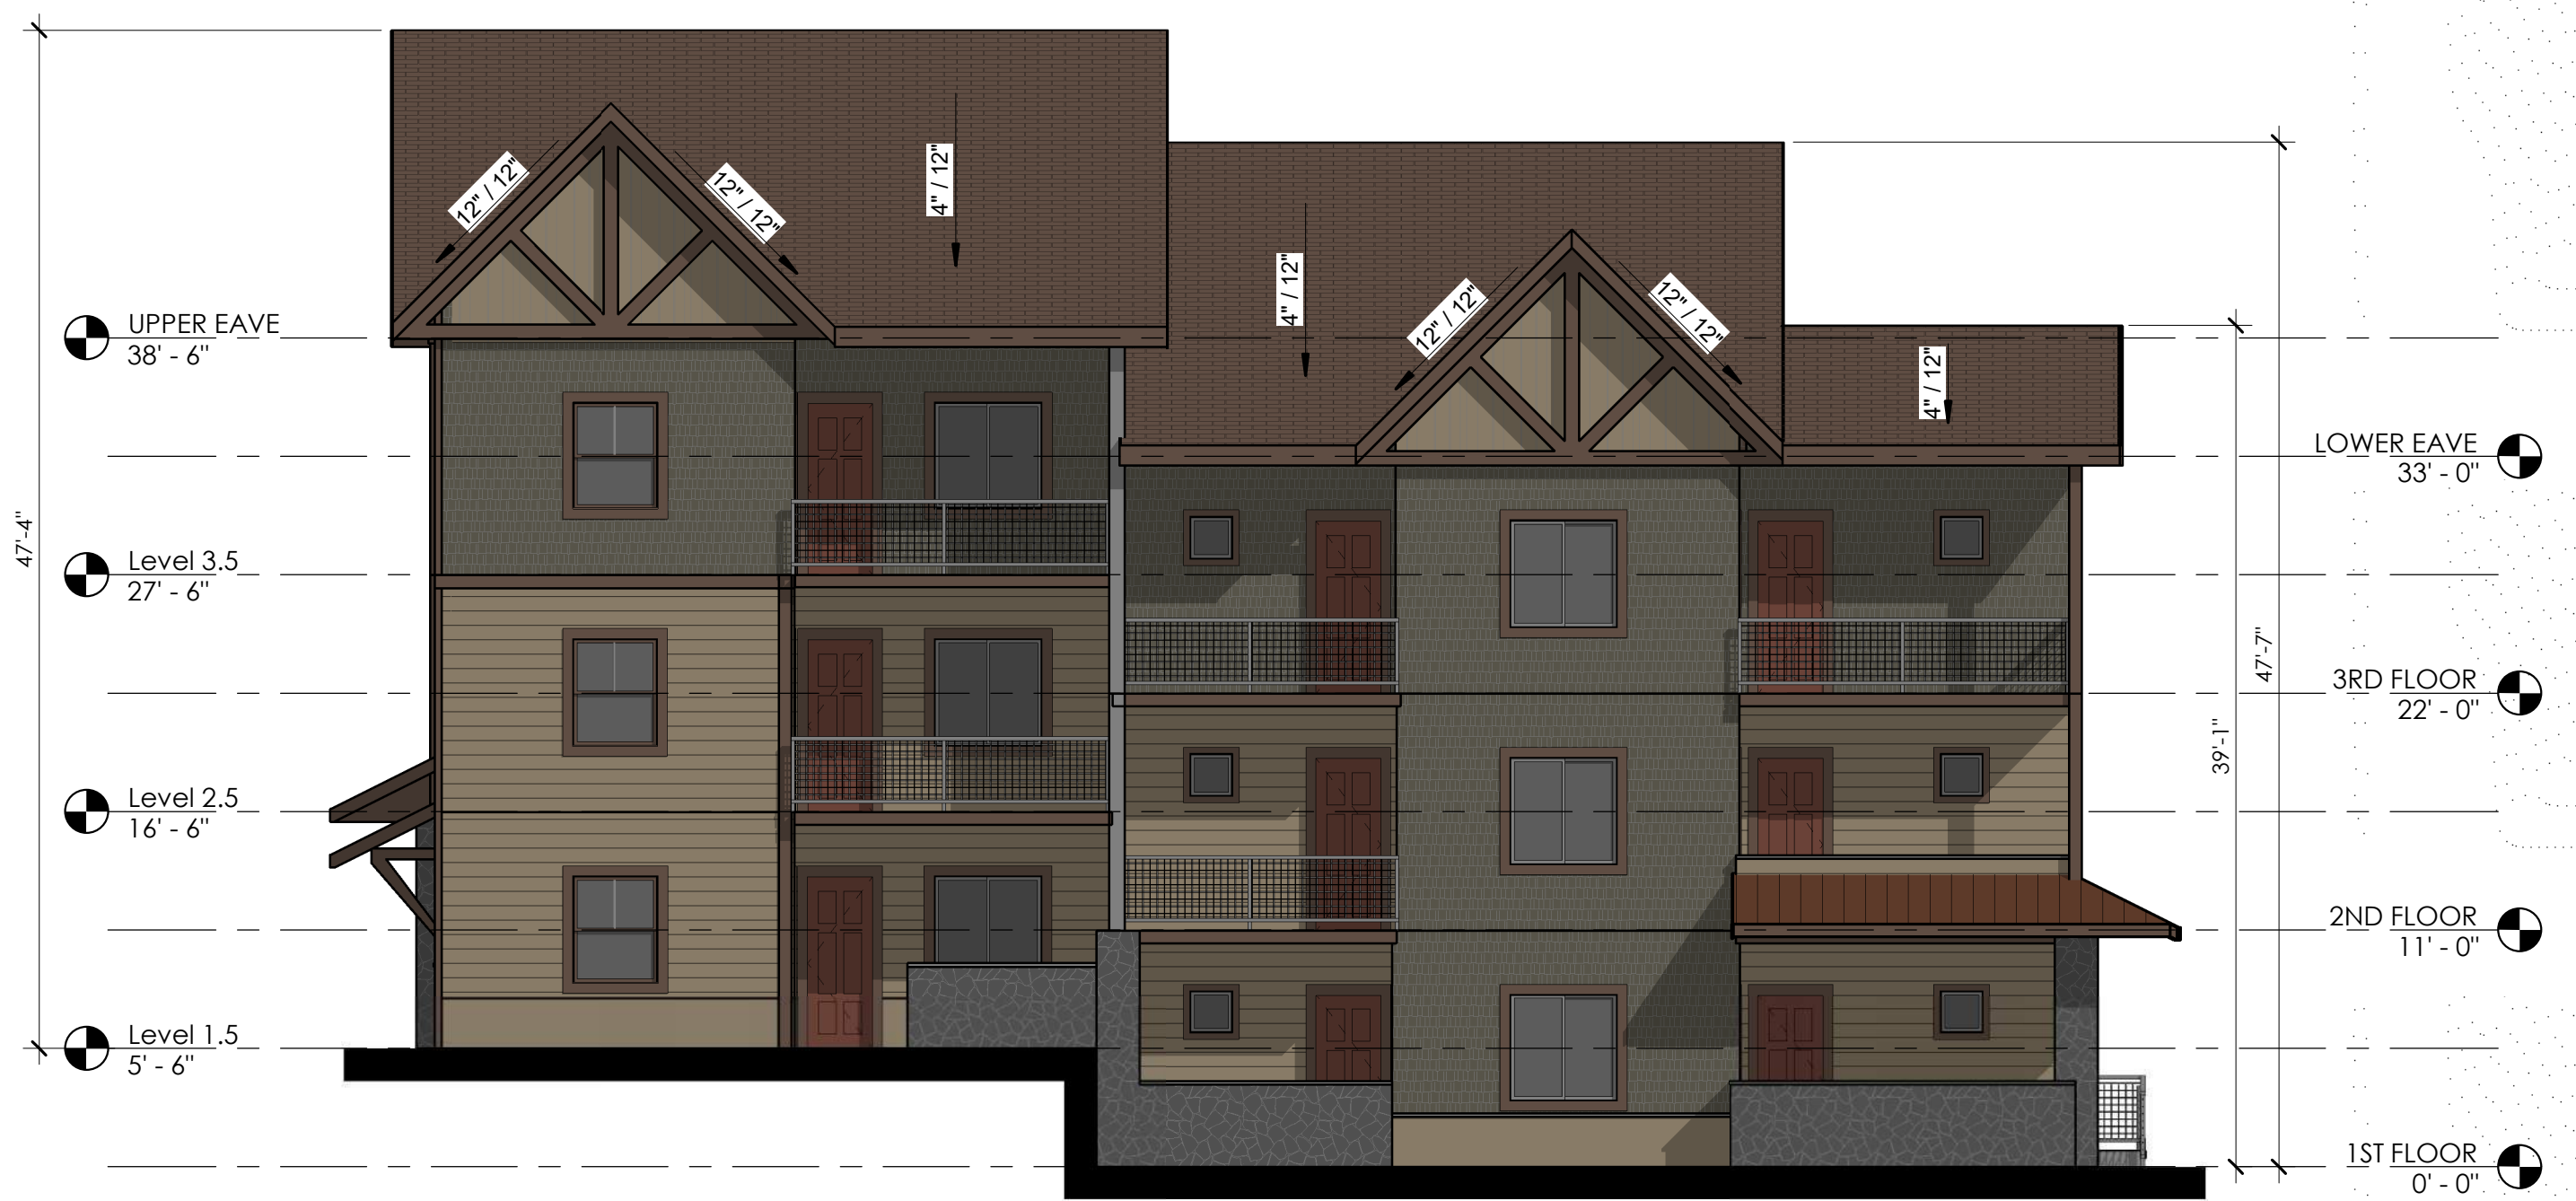

E6 NORTH ELEVATION
SCALE: 1/8" = 1'-0"




A1 WEST ELEVATION
SCALE: 1/8" = 1'-0"




A6 EAST ELEVATION
SCALE: 1/8" = 1'-0"

Scheme 1	Scheme 2	Scheme 3	Scheme 4	Scheme 5	Scheme 6
LRV: 14 Rookwood Brown	LRV: 22 Weathered Shingle	LRV: 22 Weathered Shingle	LRV: 10 Rookwood Medium Brown	LRV: 27 Sycamore Tan	LRV: 20 Downing Earth
LRV: 25 Renwick Olive	LRV: 15 Roycroft Brass	LRV: 14 Rookwood Brown	LRV: 20 Downing Earth	LRV: 13 Roycroft Pewter	LRV: 9 Roycroft Bronze Green
LRV: 8 Rookwood Dark Brown	LRV: 8 Rookwood Dark Brown	LRV: 8 Rookwood Dark Brown	LRV: 8 Rookwood Dark Brown	LRV: 8 Rookwood Dark Brown	LRV: 8 Rookwood Dark Brown
LRV: 7 Aurora Brown	LRV: 7 Aurora Brown	LRV: 7 Aurora Brown	LRV: 7 Aurora Brown	LRV: 7 Aurora Brown	LRV: 7 Aurora Brown

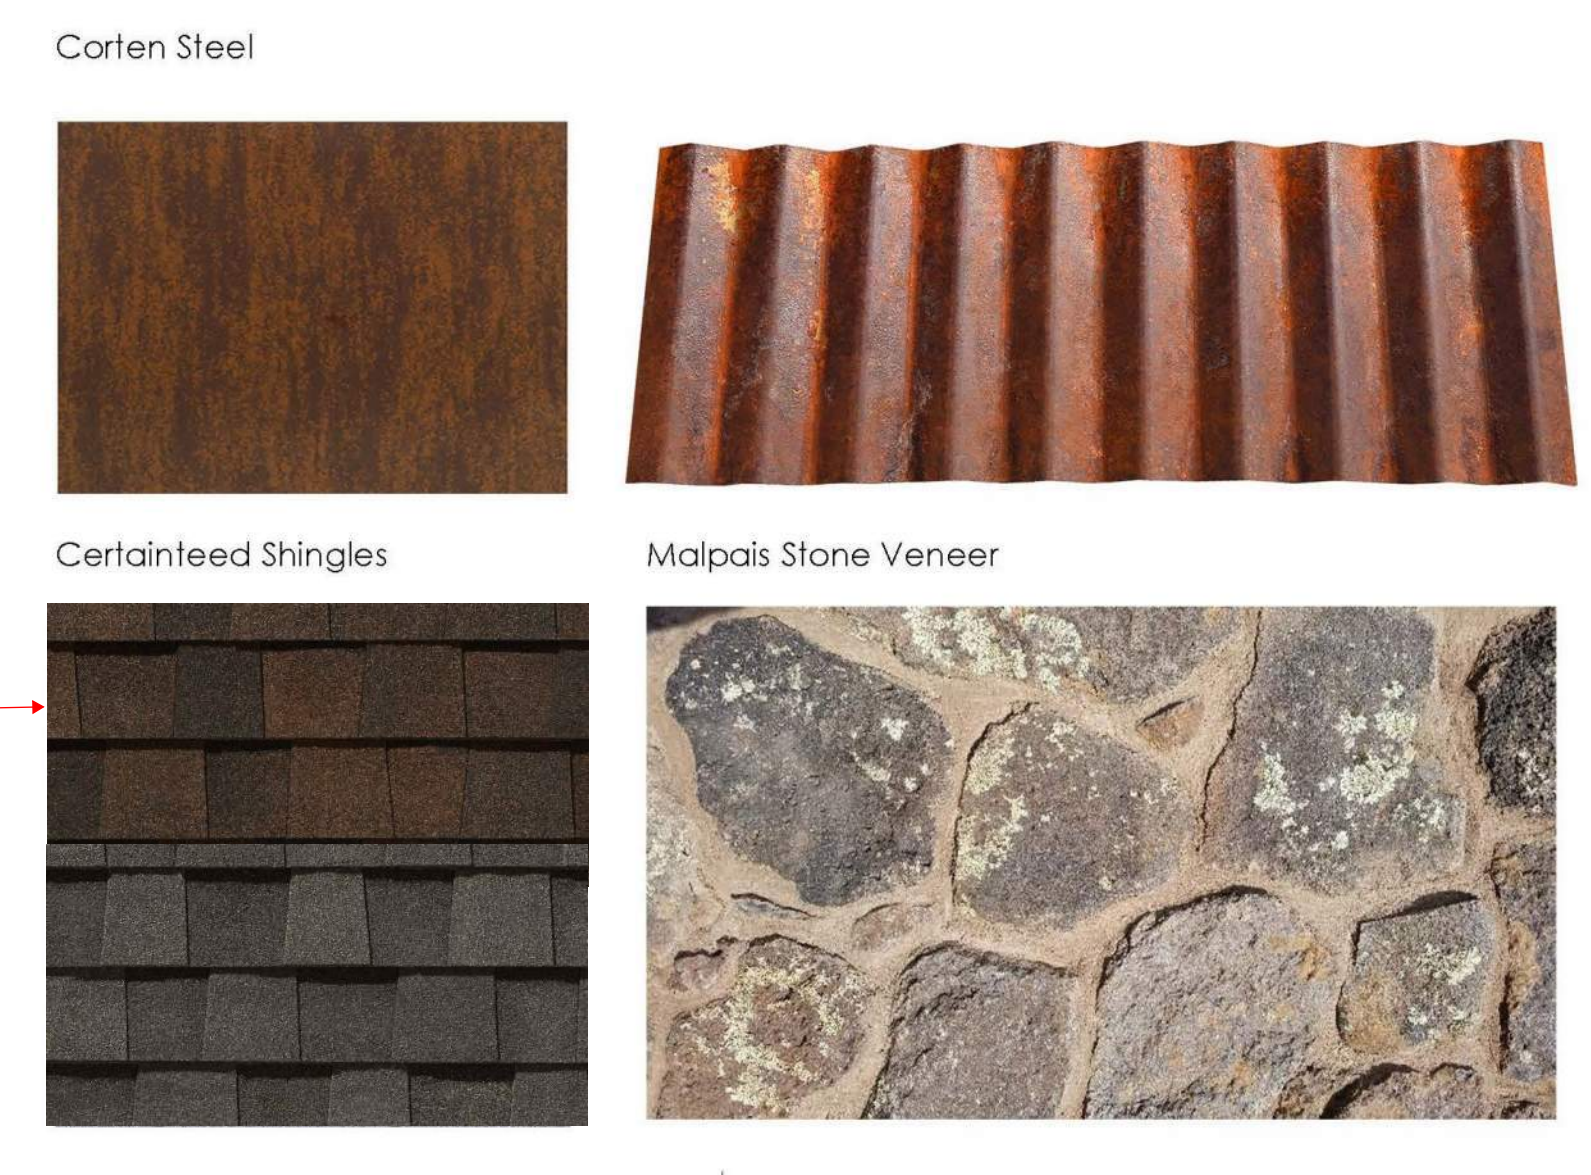

No.	REVISIONS/SUBMISSIONS	DATE

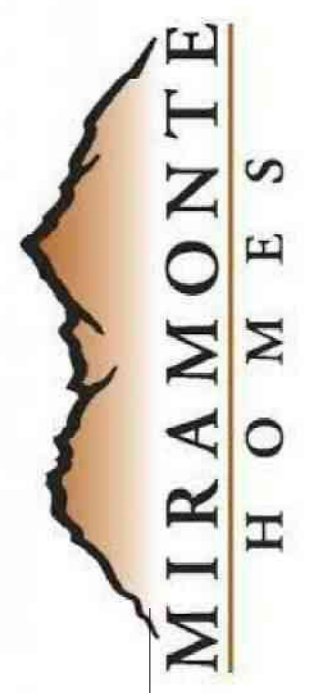

MIRAMONTE HOMES
PONDEROSA PARKWAY
FLAGSTAFF, ARIZONA
ARCHITECTURAL STYLE 1

GLHN
ARCHITECTS & ENGINEERS, INC.
2939 E. Broadway Blvd., Tucson, AZ 85716
T 520.881.4546 F 520.795.1822 GLHN.com

CONCEPTUAL

PROJECT NO.	18048
DESIGN BY:	SL
DRAWN BY:	TR/SK
CHECKED BY:	BH
DATE:	4/18/2019

AB110



E1 SOUTH ELEVATION
SCALE: 1/8" = 1'-0"



E6 NORTH ELEVATION
SCALE: 1/8" = 1'-0"




A1 WEST ELEVATION
SCALE: 1/8" = 1'-0"




A6 EAST ELEVATION
SCALE: 1/8" = 1'-0"

Scheme 1	Scheme 2	Scheme 3	Scheme 4	Scheme 5	Scheme 6
LRV: 14 Rookwood Brown	LRV: 22 Weathered Shingle	LRV: 22 Weathered Shingle	LRV: 10 Rookwood Medium Brown	LRV: 27 Sycamore Tan	LRV: 20 Downing Earth
LRV: 25 Renwick Olive	LRV: 15 Roycroft Brass	LRV: 14 Rookwood Brown	LRV: 20 Downing Earth	LRV: 13 Roycroft Pewter	LRV: 9 Roycroft Bronze Green
LRV: 8 Rookwood Dark Brown	LRV: 8 Rookwood Dark Brown	LRV: 8 Rookwood Dark Brown	LRV: 8 Rookwood Dark Brown	LRV: 8 Rookwood Dark Brown	LRV: 8 Rookwood Dark Brown
LRV: 7 Aurora Brown	LRV: 7 Aurora Brown	LRV: 7 Aurora Brown	LRV: 7 Aurora Brown	LRV: 7 Aurora Brown	LRV: 7 Aurora Brown

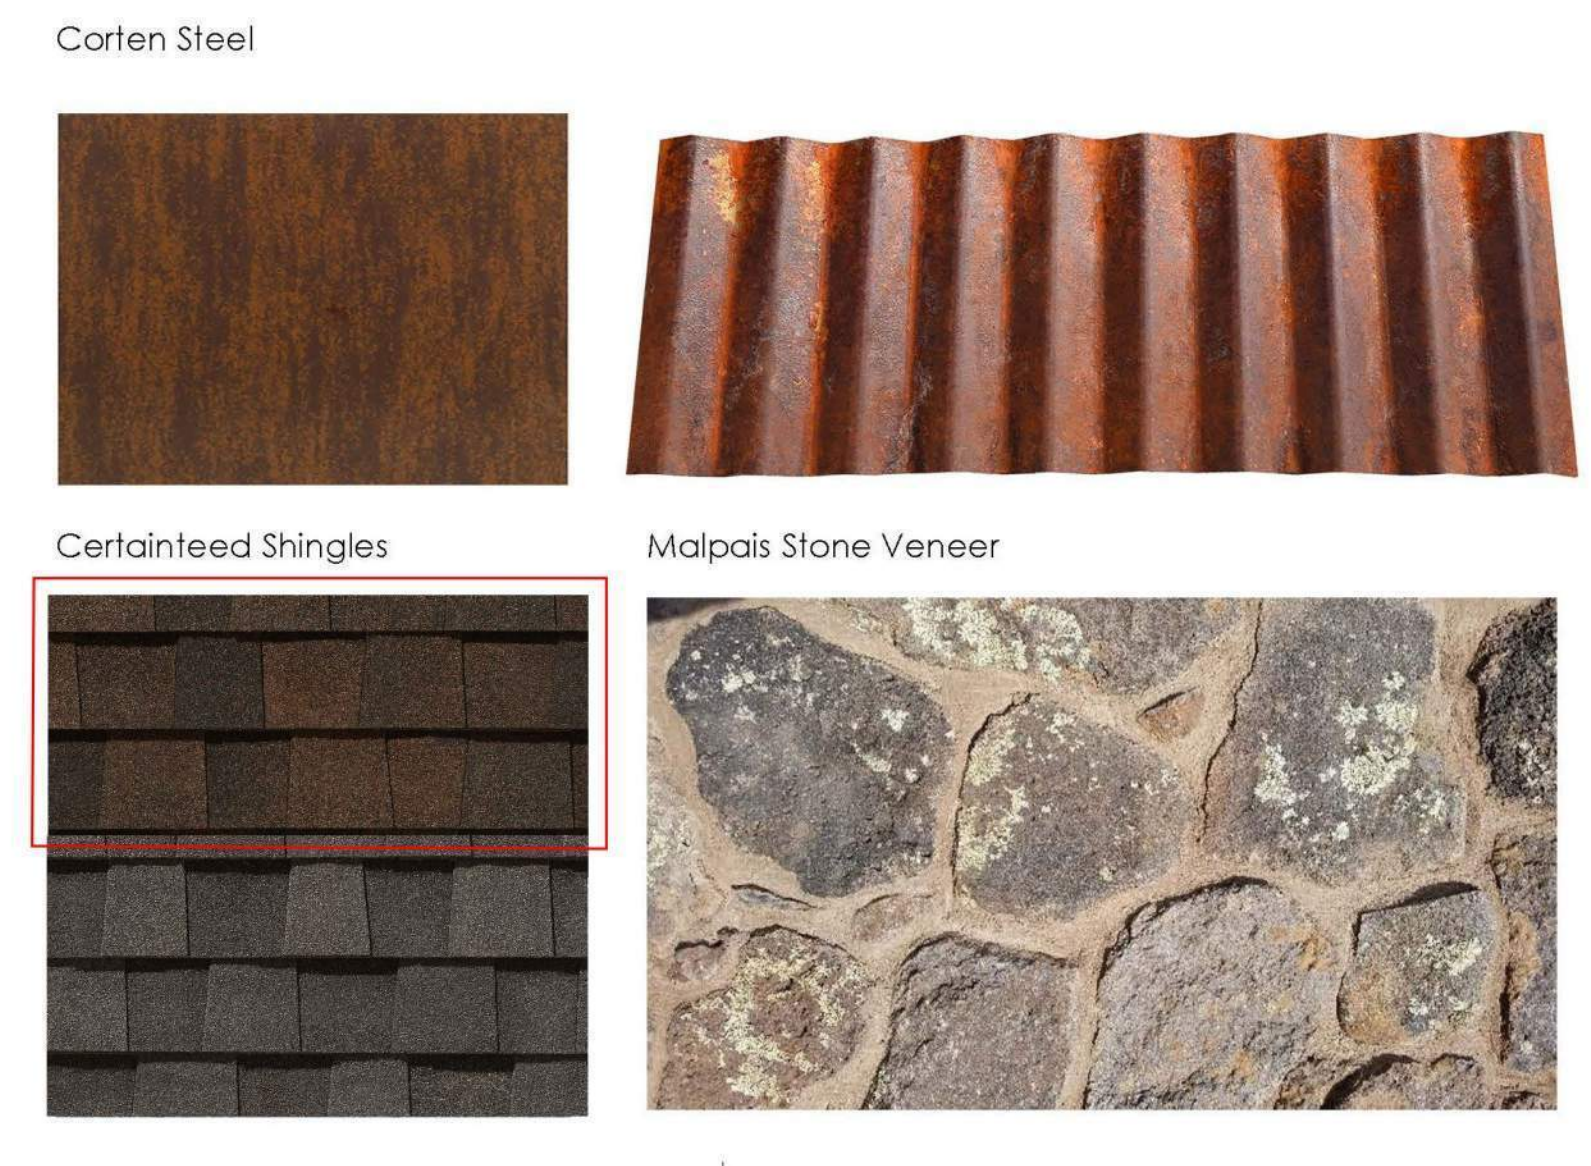

No.	REVISIONS/SUBMISSIONS	DATE

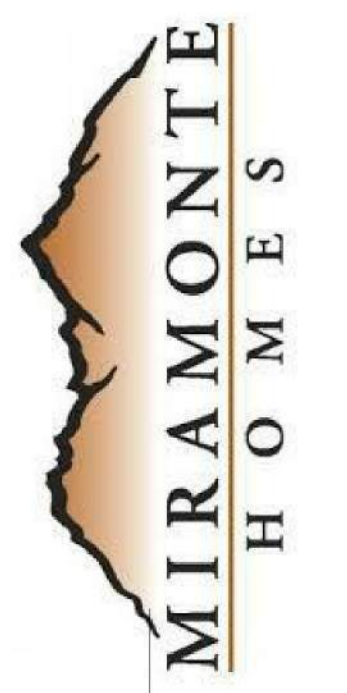

MIRAMONTE HOMES
PONDEROSA PARKWAY
FLAGSTAFF, ARIZONA
ARCHITECTURAL STYLE 1


GLHN
ARCHITECTS & ENGINEERS, INC.
2939 E. Broadway Blvd., Tucson, AZ 85716
T 520.881.4546 F 520.795.1822 GLHN.com

CONCEPTUAL

PROJECT NO.	18048
DESIGN BY:	SL
DRAWN BY:	TR/SK
CHECKED BY:	BH
DATE:	5/16/2019



E1 SOUTH ELEVATION
SCALE: 1/8" = 1'-0"

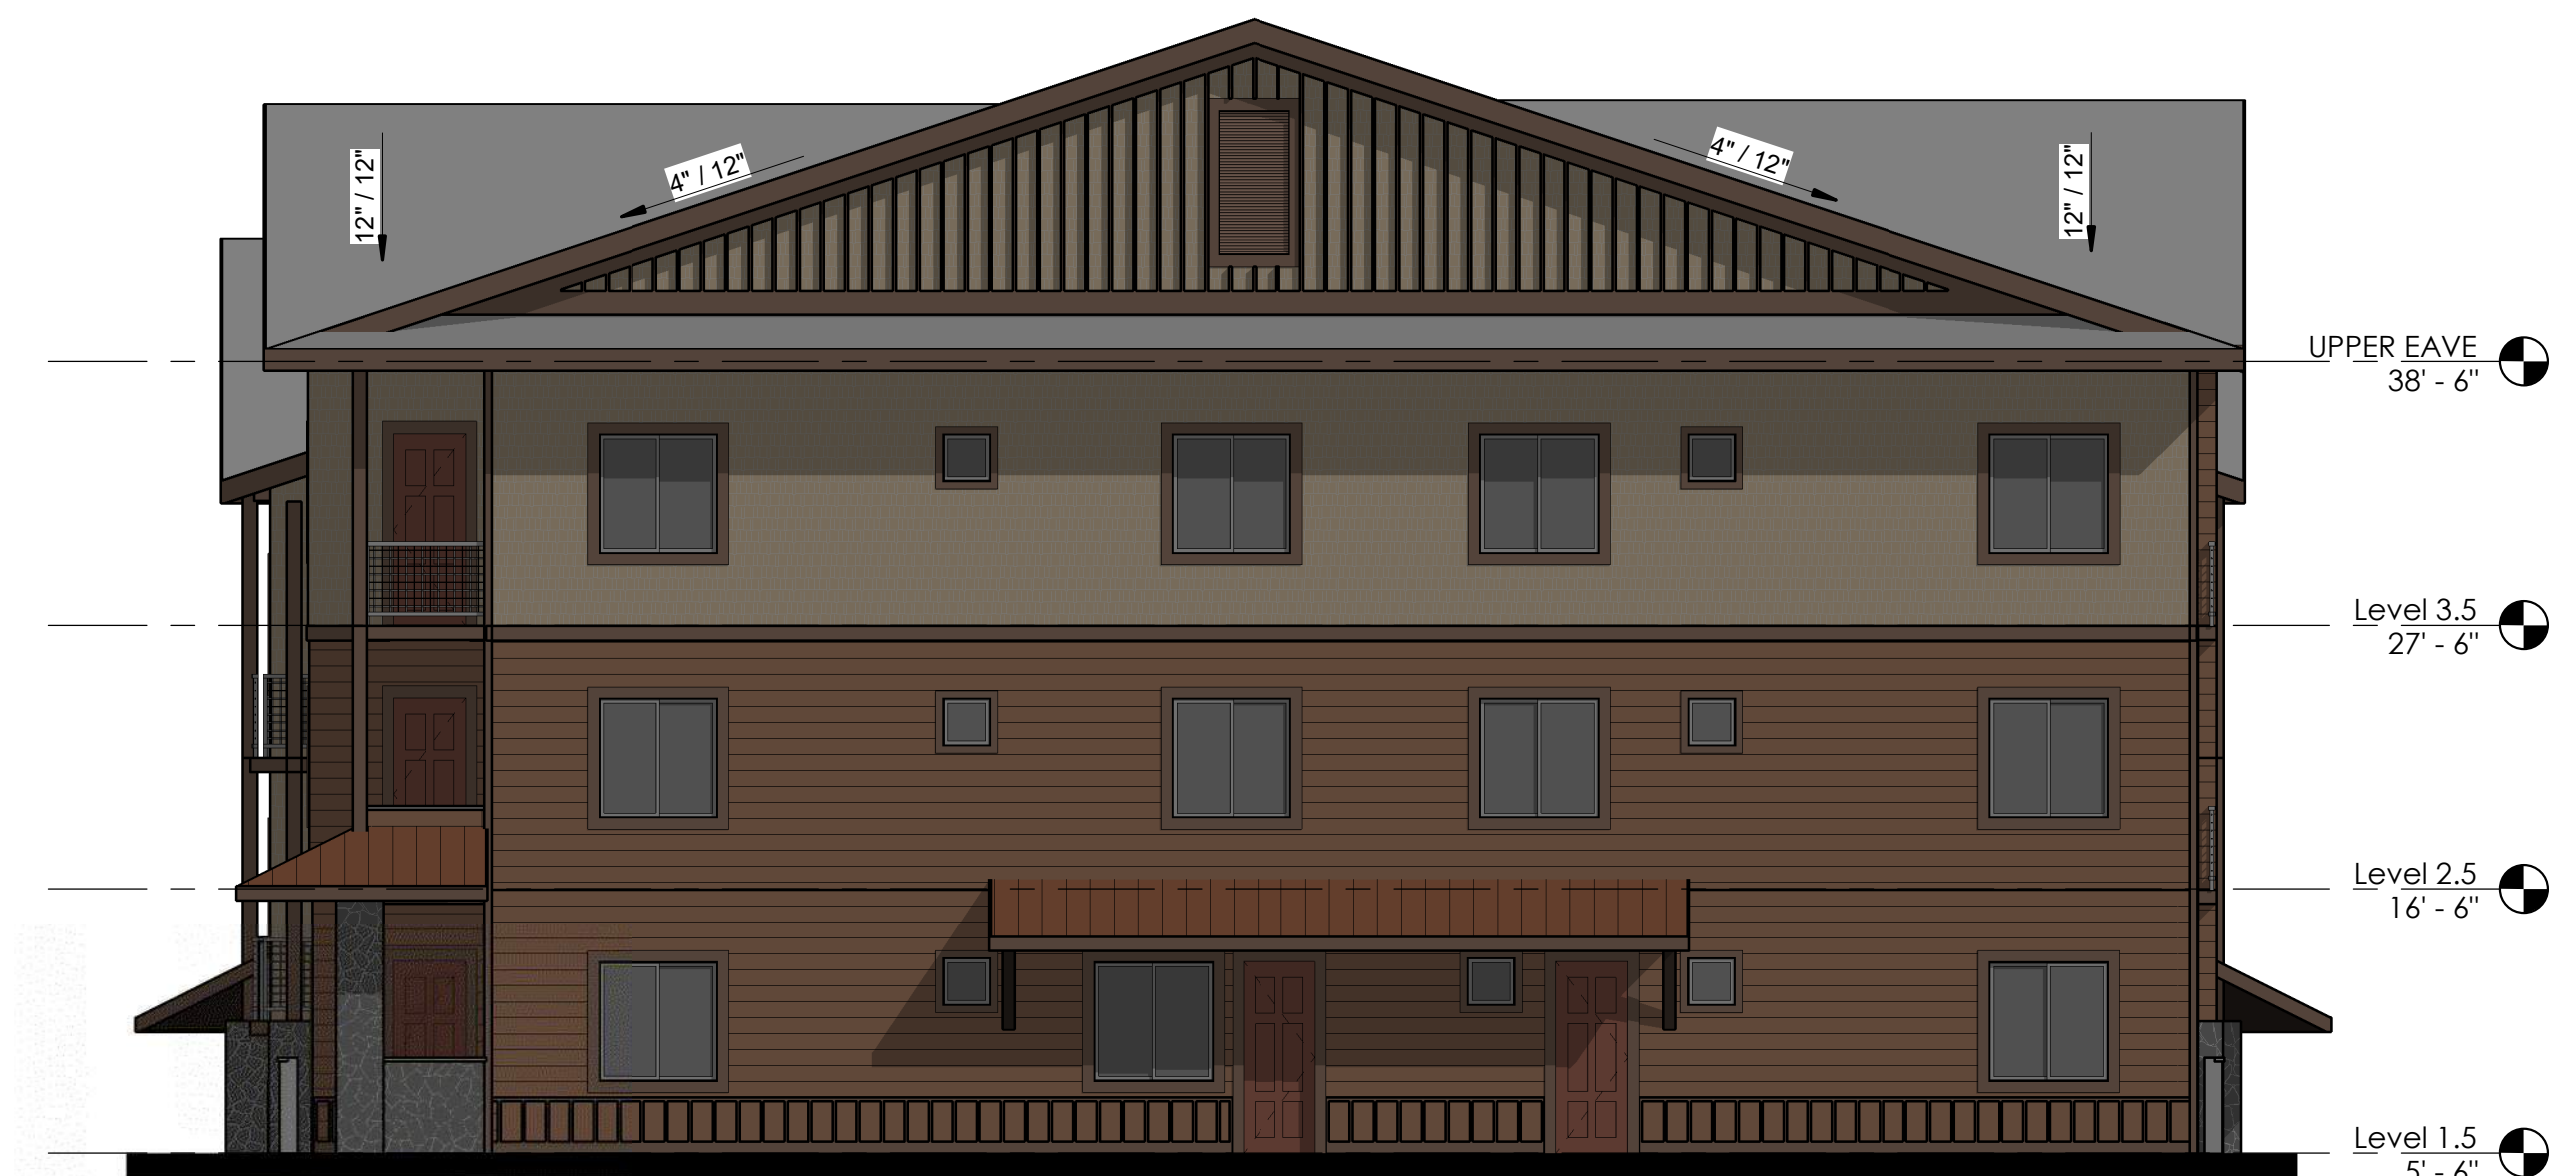

E6 NORTH ELEVATION
SCALE: 1/8" = 1'-0"





A1 WEST ELEVATION
SCALE: 1/8" = 1'-0"



A6 EAST ELEVATION
SCALE: 1/8" = 1'-0"

Scheme 1	Scheme 2	Scheme 3	Scheme 4	Scheme 5	Scheme 6
LRV: 14 Rookwood Brown	LRV: 22 Weathered Shingle	LRV: 22 Weathered Shingle	LRV: 10 Rookwood Medium Brown	LRV: 27 Sycamore Tan	LRV: 20 Downing Earth
LRV: 25 Renwick Olive	LRV: 15 Roycroft Brass	LRV: 14 Rookwood Brown	LRV: 20 Downing Earth	LRV: 13 Roycroft Pewter	LRV: 9 Roycroft Bronze Green
LRV: 8 Rookwood Dark Brown	LRV: 8 Rookwood Dark Brown	LRV: 8 Rookwood Dark Brown	LRV: 8 Rookwood Dark Brown	LRV: 8 Rookwood Dark Brown	LRV: 8 Rookwood Dark Brown
LRV: 7 Alyssa Brown	LRV: 7 Alyssa Brown	LRV: 7 Alyssa Brown	LRV: 7 Alyssa Brown	LRV: 7 Alyssa Brown	LRV: 7 Alyssa Brown

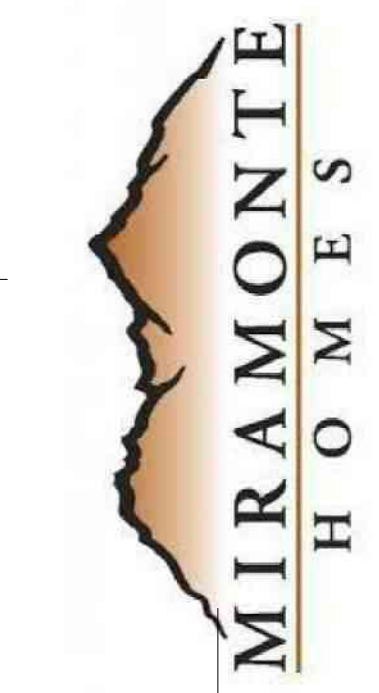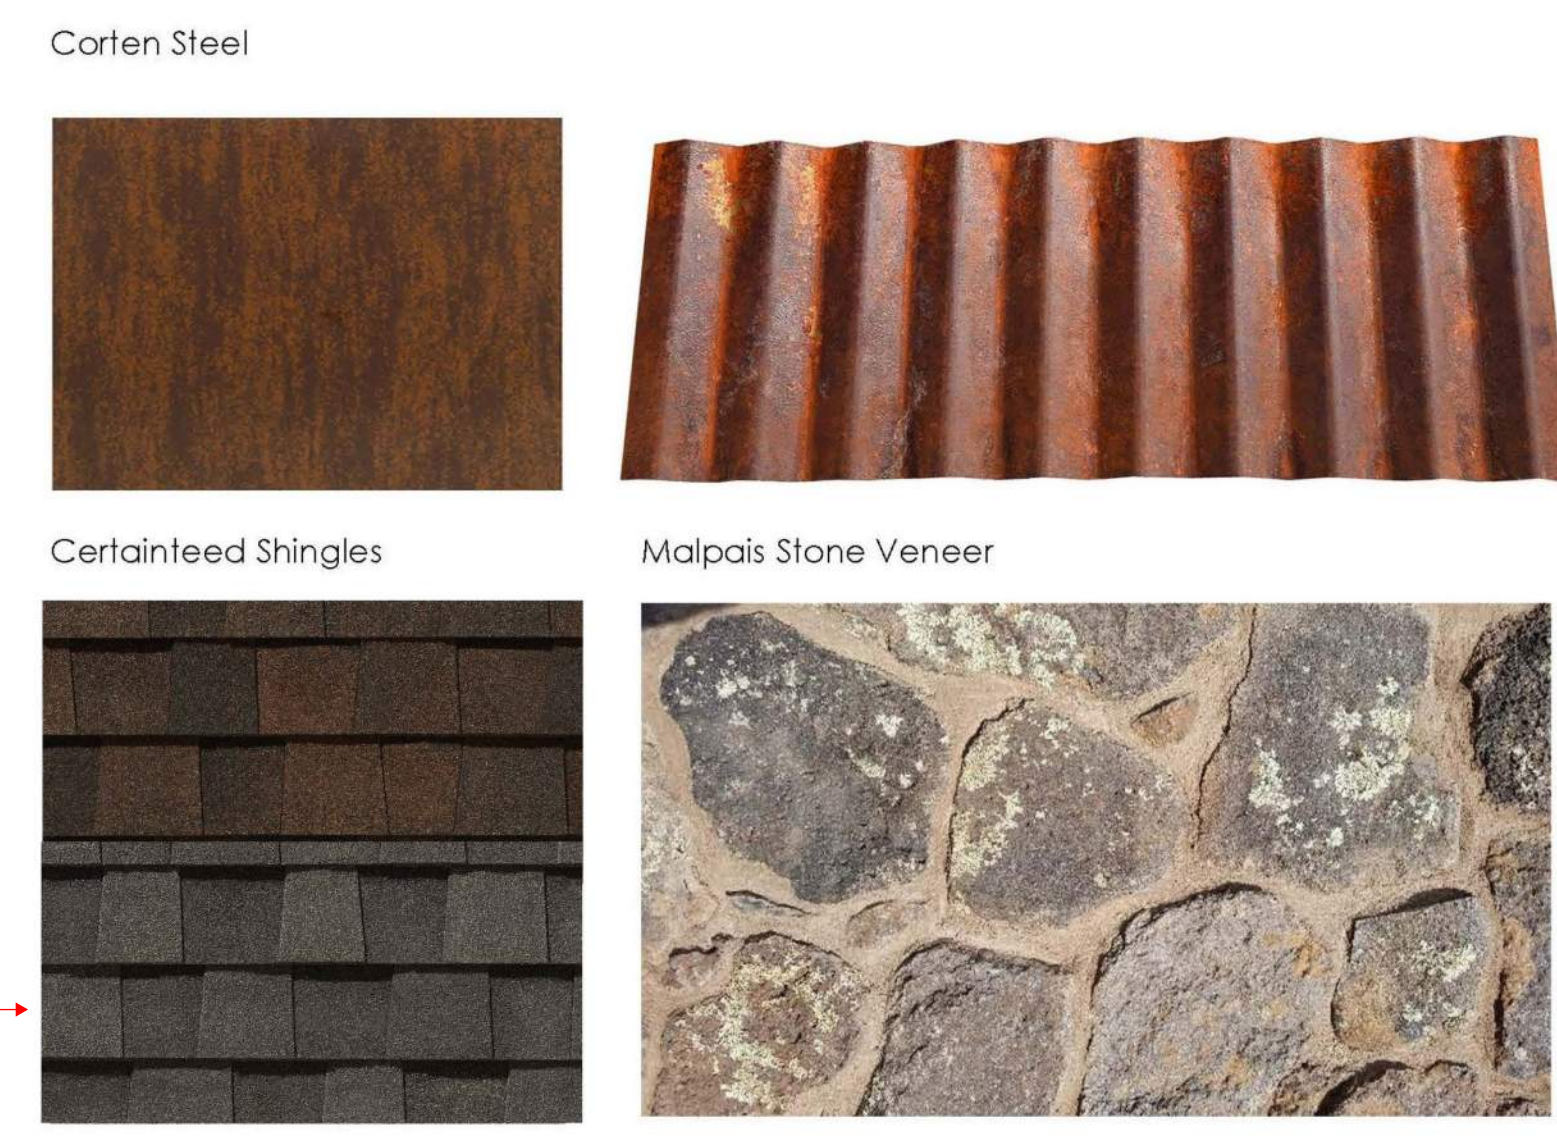

MIRAMONTE HOMES
PONDEROSA PARKWAY
FLAGSTAFF, ARIZONA
ARCHITECTURAL STYLE 2

GLHN
ARCHITECTS & ENGINEERS, INC.
2939 E. Broadway Blvd., Tucson, AZ 85716
T 520.881.4546 F 520.795.1822 GLHN.com

PROJECT NO. 18048
DESIGN BY: SL
DRAWN BY: TR/SK
CHECKED BY: BH
DATE: 4/18/2019

AB111
Copyright © 2019 GLHN Architects & Engineers, Inc. All rights reserved.

No.	REVISIONS/SUBMISSIONS	DATE

CONCEPTUAL



E1 SOUTH ELEVATION
SCALE: 1/8" = 1'-0"



E6 NORTH ELEVATION
SCALE: 1/8" = 1'-0"




A1 WEST ELEVATION
SCALE: 1/8" = 1'-0"



A6 EAST ELEVATION
SCALE: 1/8" = 1'-0"

Scheme 1	Scheme 2	Scheme 3	Scheme 4	Scheme 5	Scheme 6
LRV: 14 Rookwood Brown	LRV: 22 Weathered Shingle	LRV: 22 Weathered Shingle	LRV: 10 Rookwood Medium Brown	LRV: 27 Sycamore Tan	LRV: 20 Downing Earth
LRV: 25 Renwick Olive	LRV: 15 Roycroft Brass	LRV: 14 Rookwood Brown	LRV: 20 Downing Earth	LRV: 13 Roycroft Pewter	LRV: 9 Roycroft Bronze Green
LRV: 8 Rookwood Dark Brown	LRV: 8 Rookwood Dark Brown	LRV: 8 Rookwood Dark Brown	LRV: 8 Rookwood Dark Brown	LRV: 8 Rookwood Dark Brown	LRV: 8 Rookwood Dark Brown
LRV: 7 Aurora Brown	LRV: 7 Aurora Brown	LRV: 7 Aurora Brown	LRV: 7 Aurora Brown	LRV: 7 Aurora Brown	LRV: 7 Aurora Brown

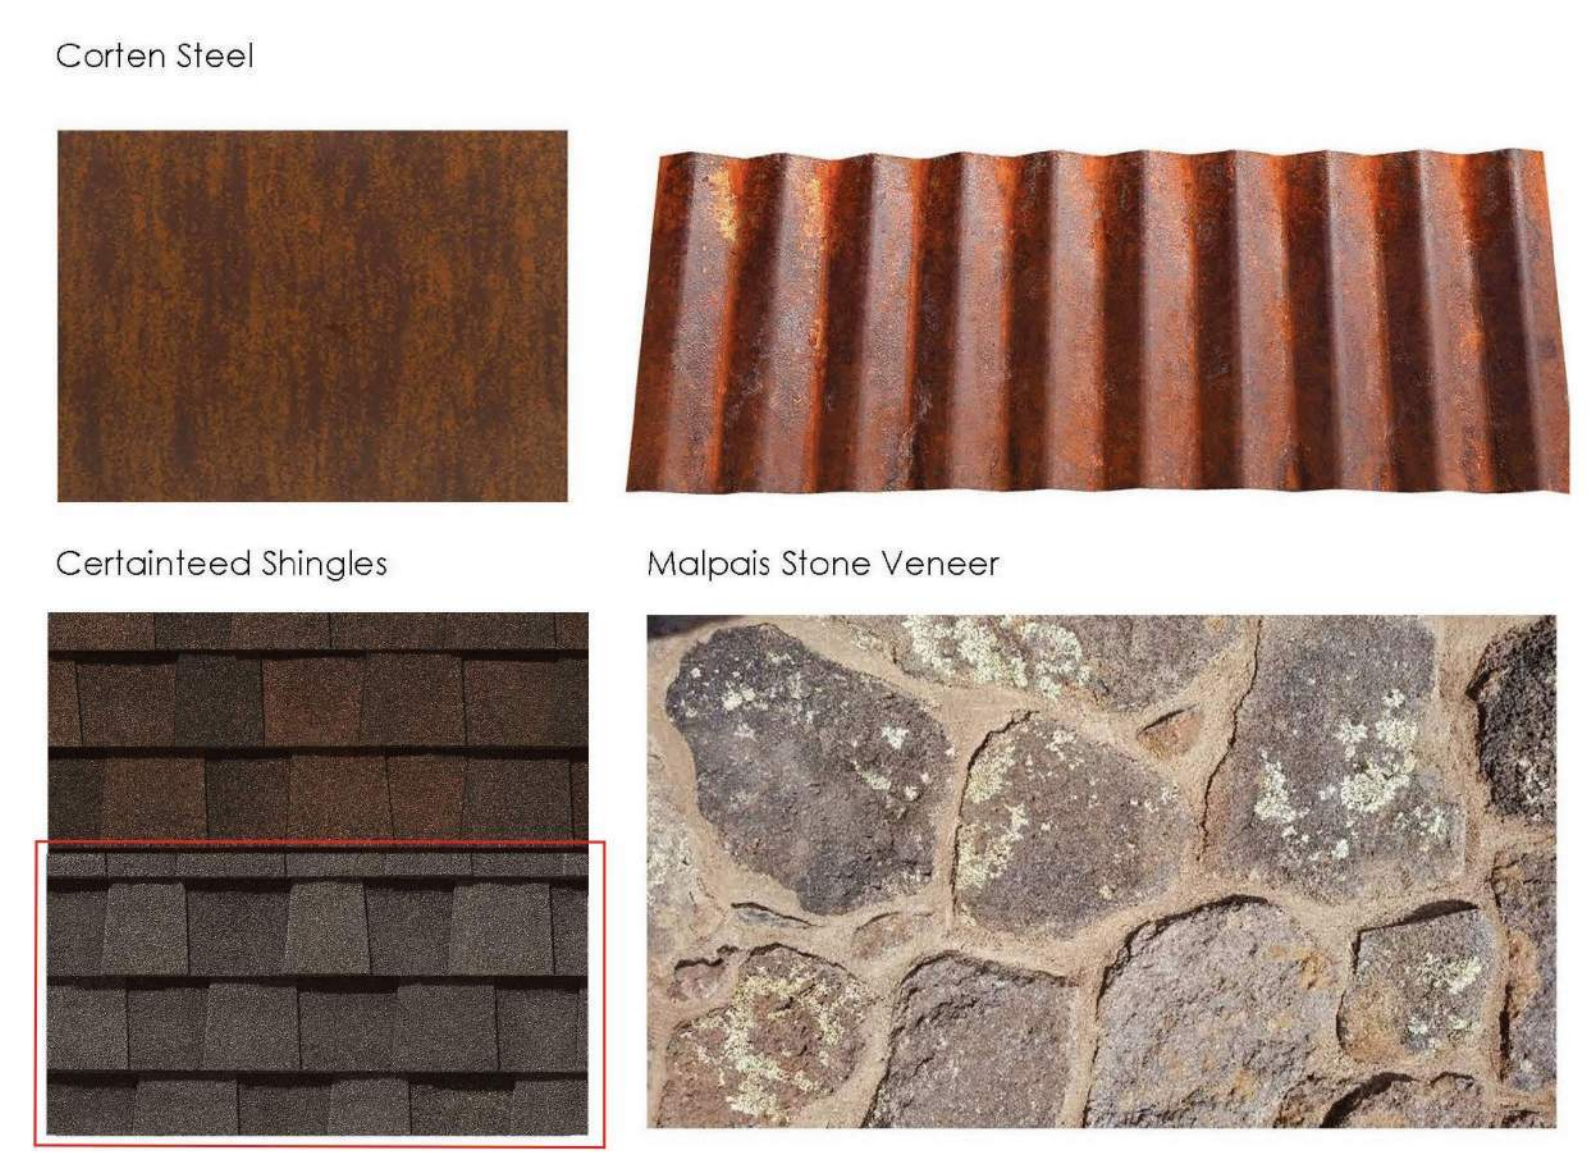

No.	REVISIONS/SUBMISSIONS	DATE



MIRAMONTE HOMES
PONDEROSA PARKWAY
FLAGSTAFF, ARIZONA
ARCHITECTURAL STYLE 2

GLHN
ARCHITECTS & ENGINEERS, INC.
2939 E. Broadway Blvd, Tucson, AZ 85716
T 520.881.4546 F 520.795.1822 GLHN.com

CONCEPTUAL

PROJECT NO.	18048.00
DESIGN BY:	SL
DRAWN BY:	TR/SK
CHECKED BY:	BH
DATE:	2019/05/16

AB114