


1 Main Level Floor Plan  
A1.0 Scale 1/4" = 1'-0"

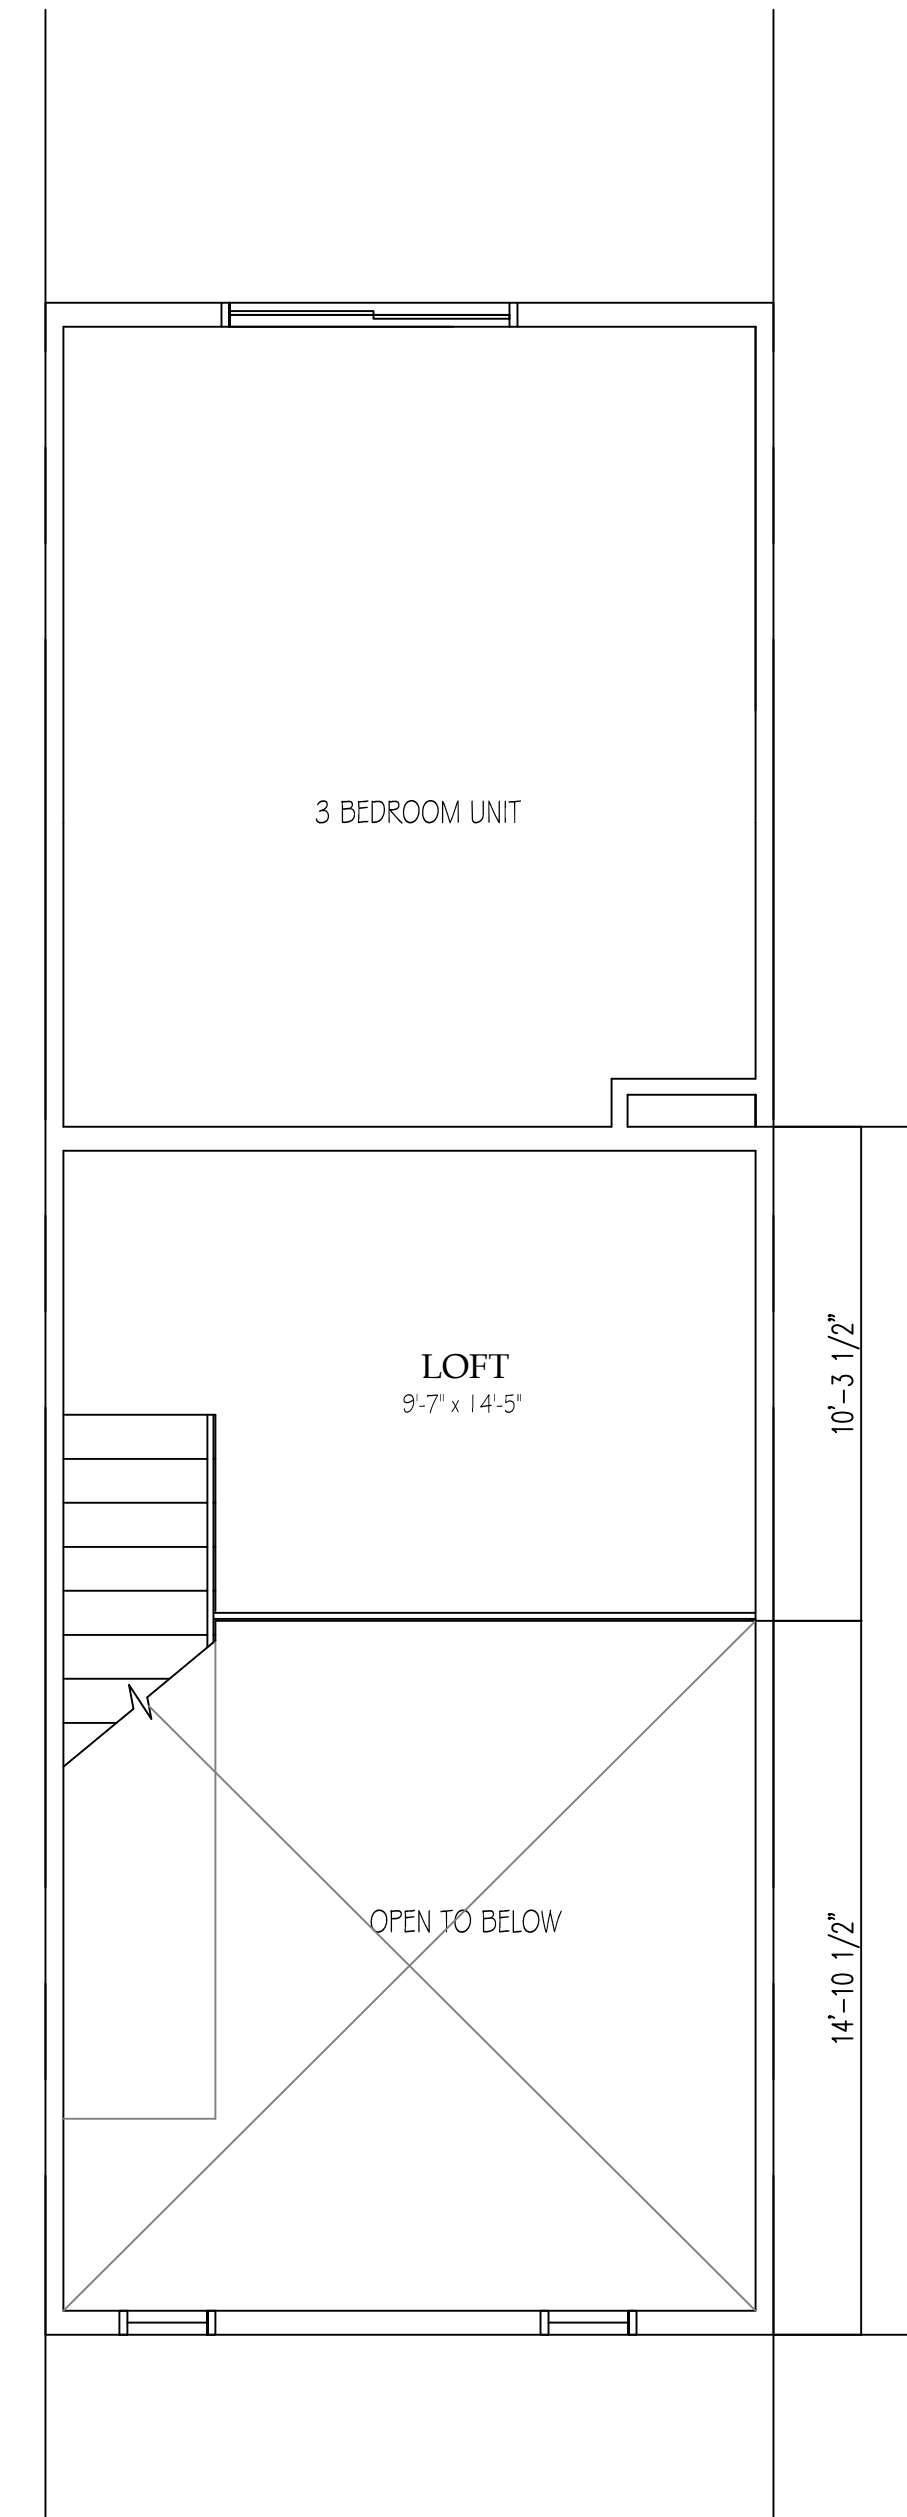

2 Upper Level Floor Plan  
A1.0 Scale 1/4" = 1'-0"


2492 E. RIVER ROAD S-100 TUCSON, AZ 85718 (520) 615-8900

1 BEDROOM UNIT


TOTAL  
SQ. FT.  
1414

Cortland Lofts  
Flagstaff, AZ

A1.0

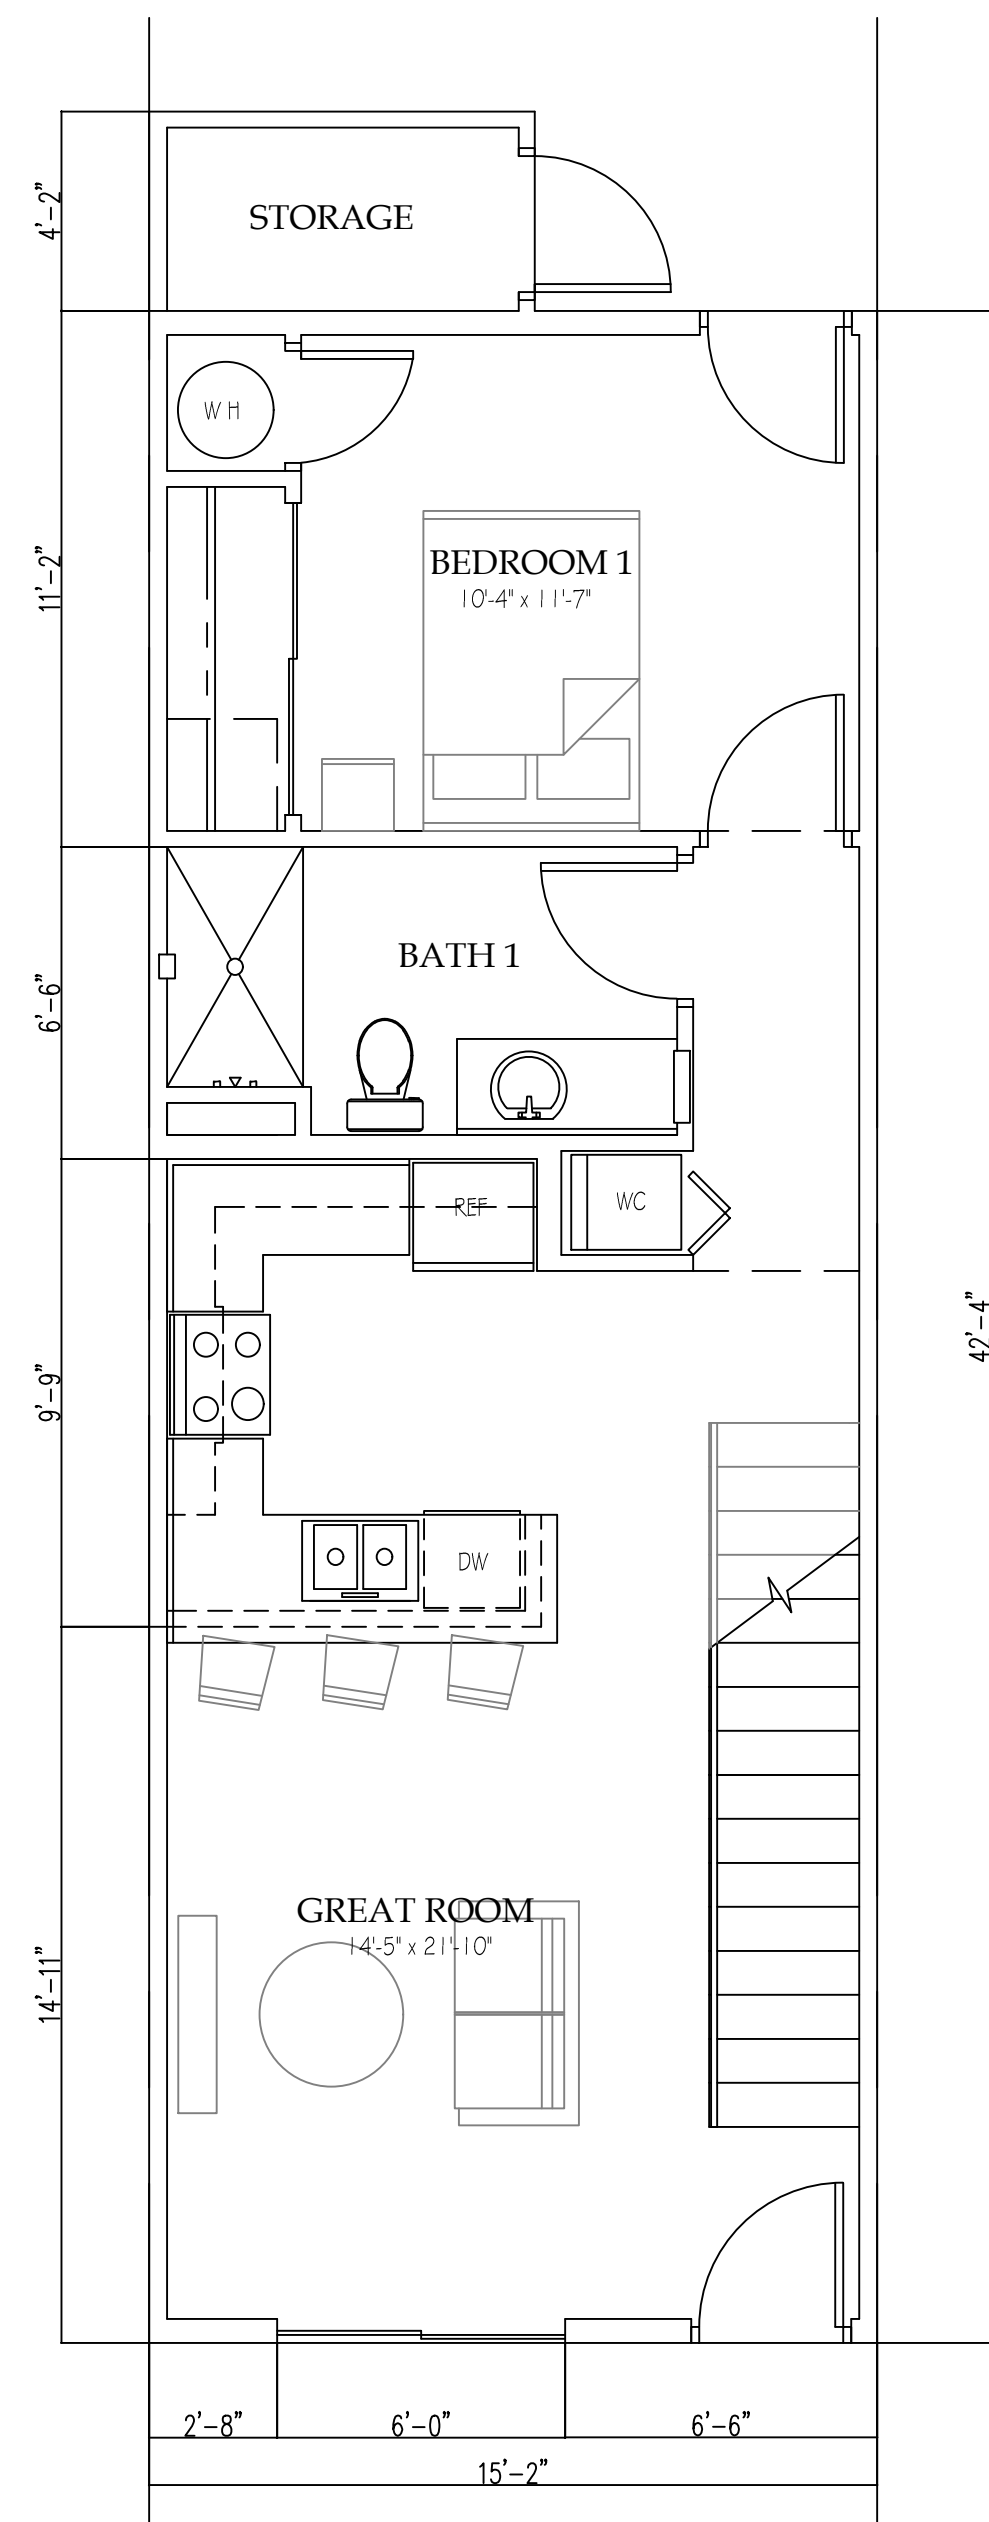

**1** Main Level Floor Plan  
**A1.1** Scale 1/4" = 1'-0"

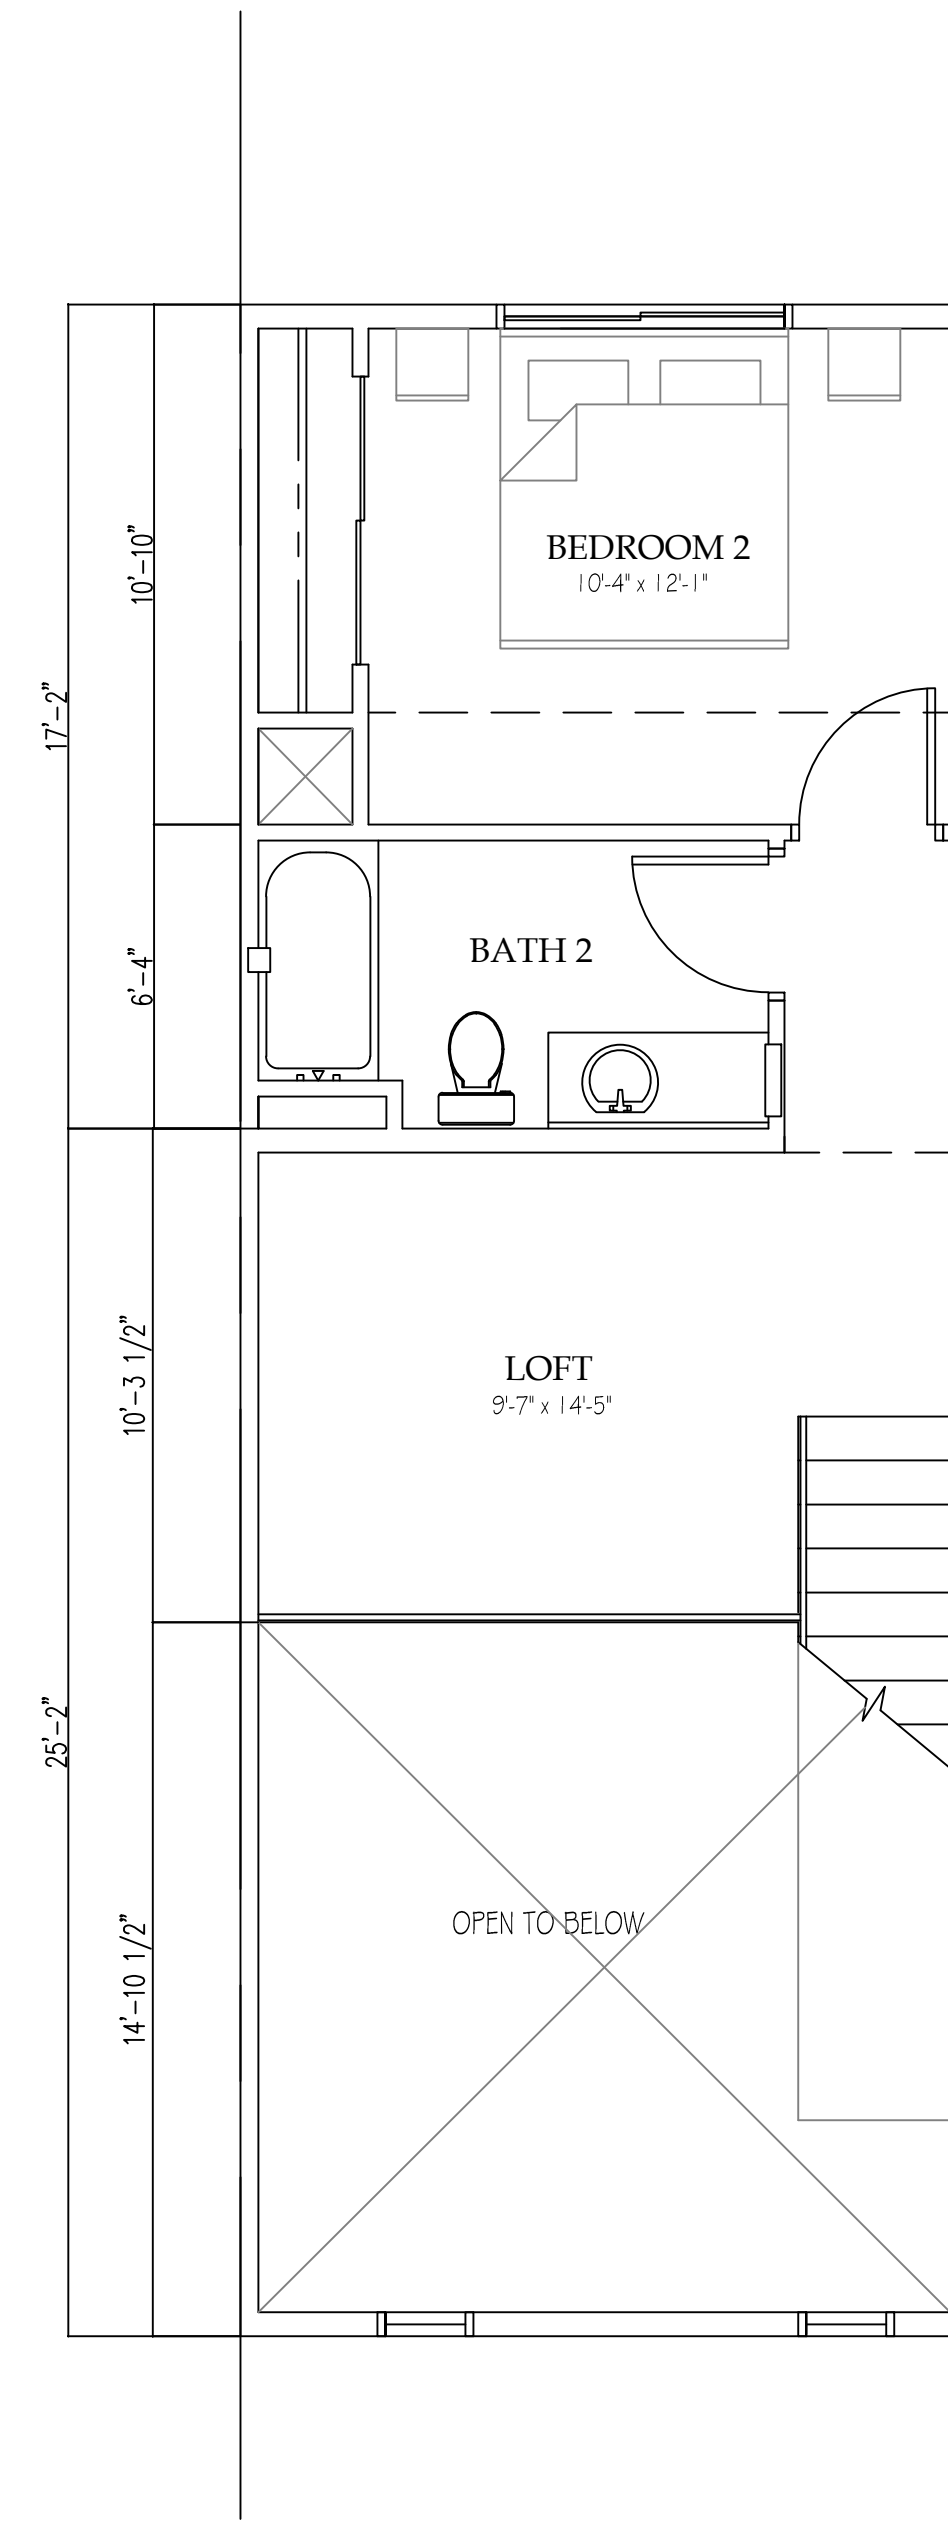

**2** Upper Level Floor Plan  
**A1.1** Scale 1/4" = 1'-0"



**MIRAMONTE**  
**HOMES**  
 2492 E. RIVER ROAD S-100 TUCSON, AZ 85718 (520) 615-8900

**2 BEDROOM UNIT**

**TOTAL**  
**SQ. FT.**  
**1414**

**Cortland Lofts**  
**Flagstaff, AZ**

**A1.1**

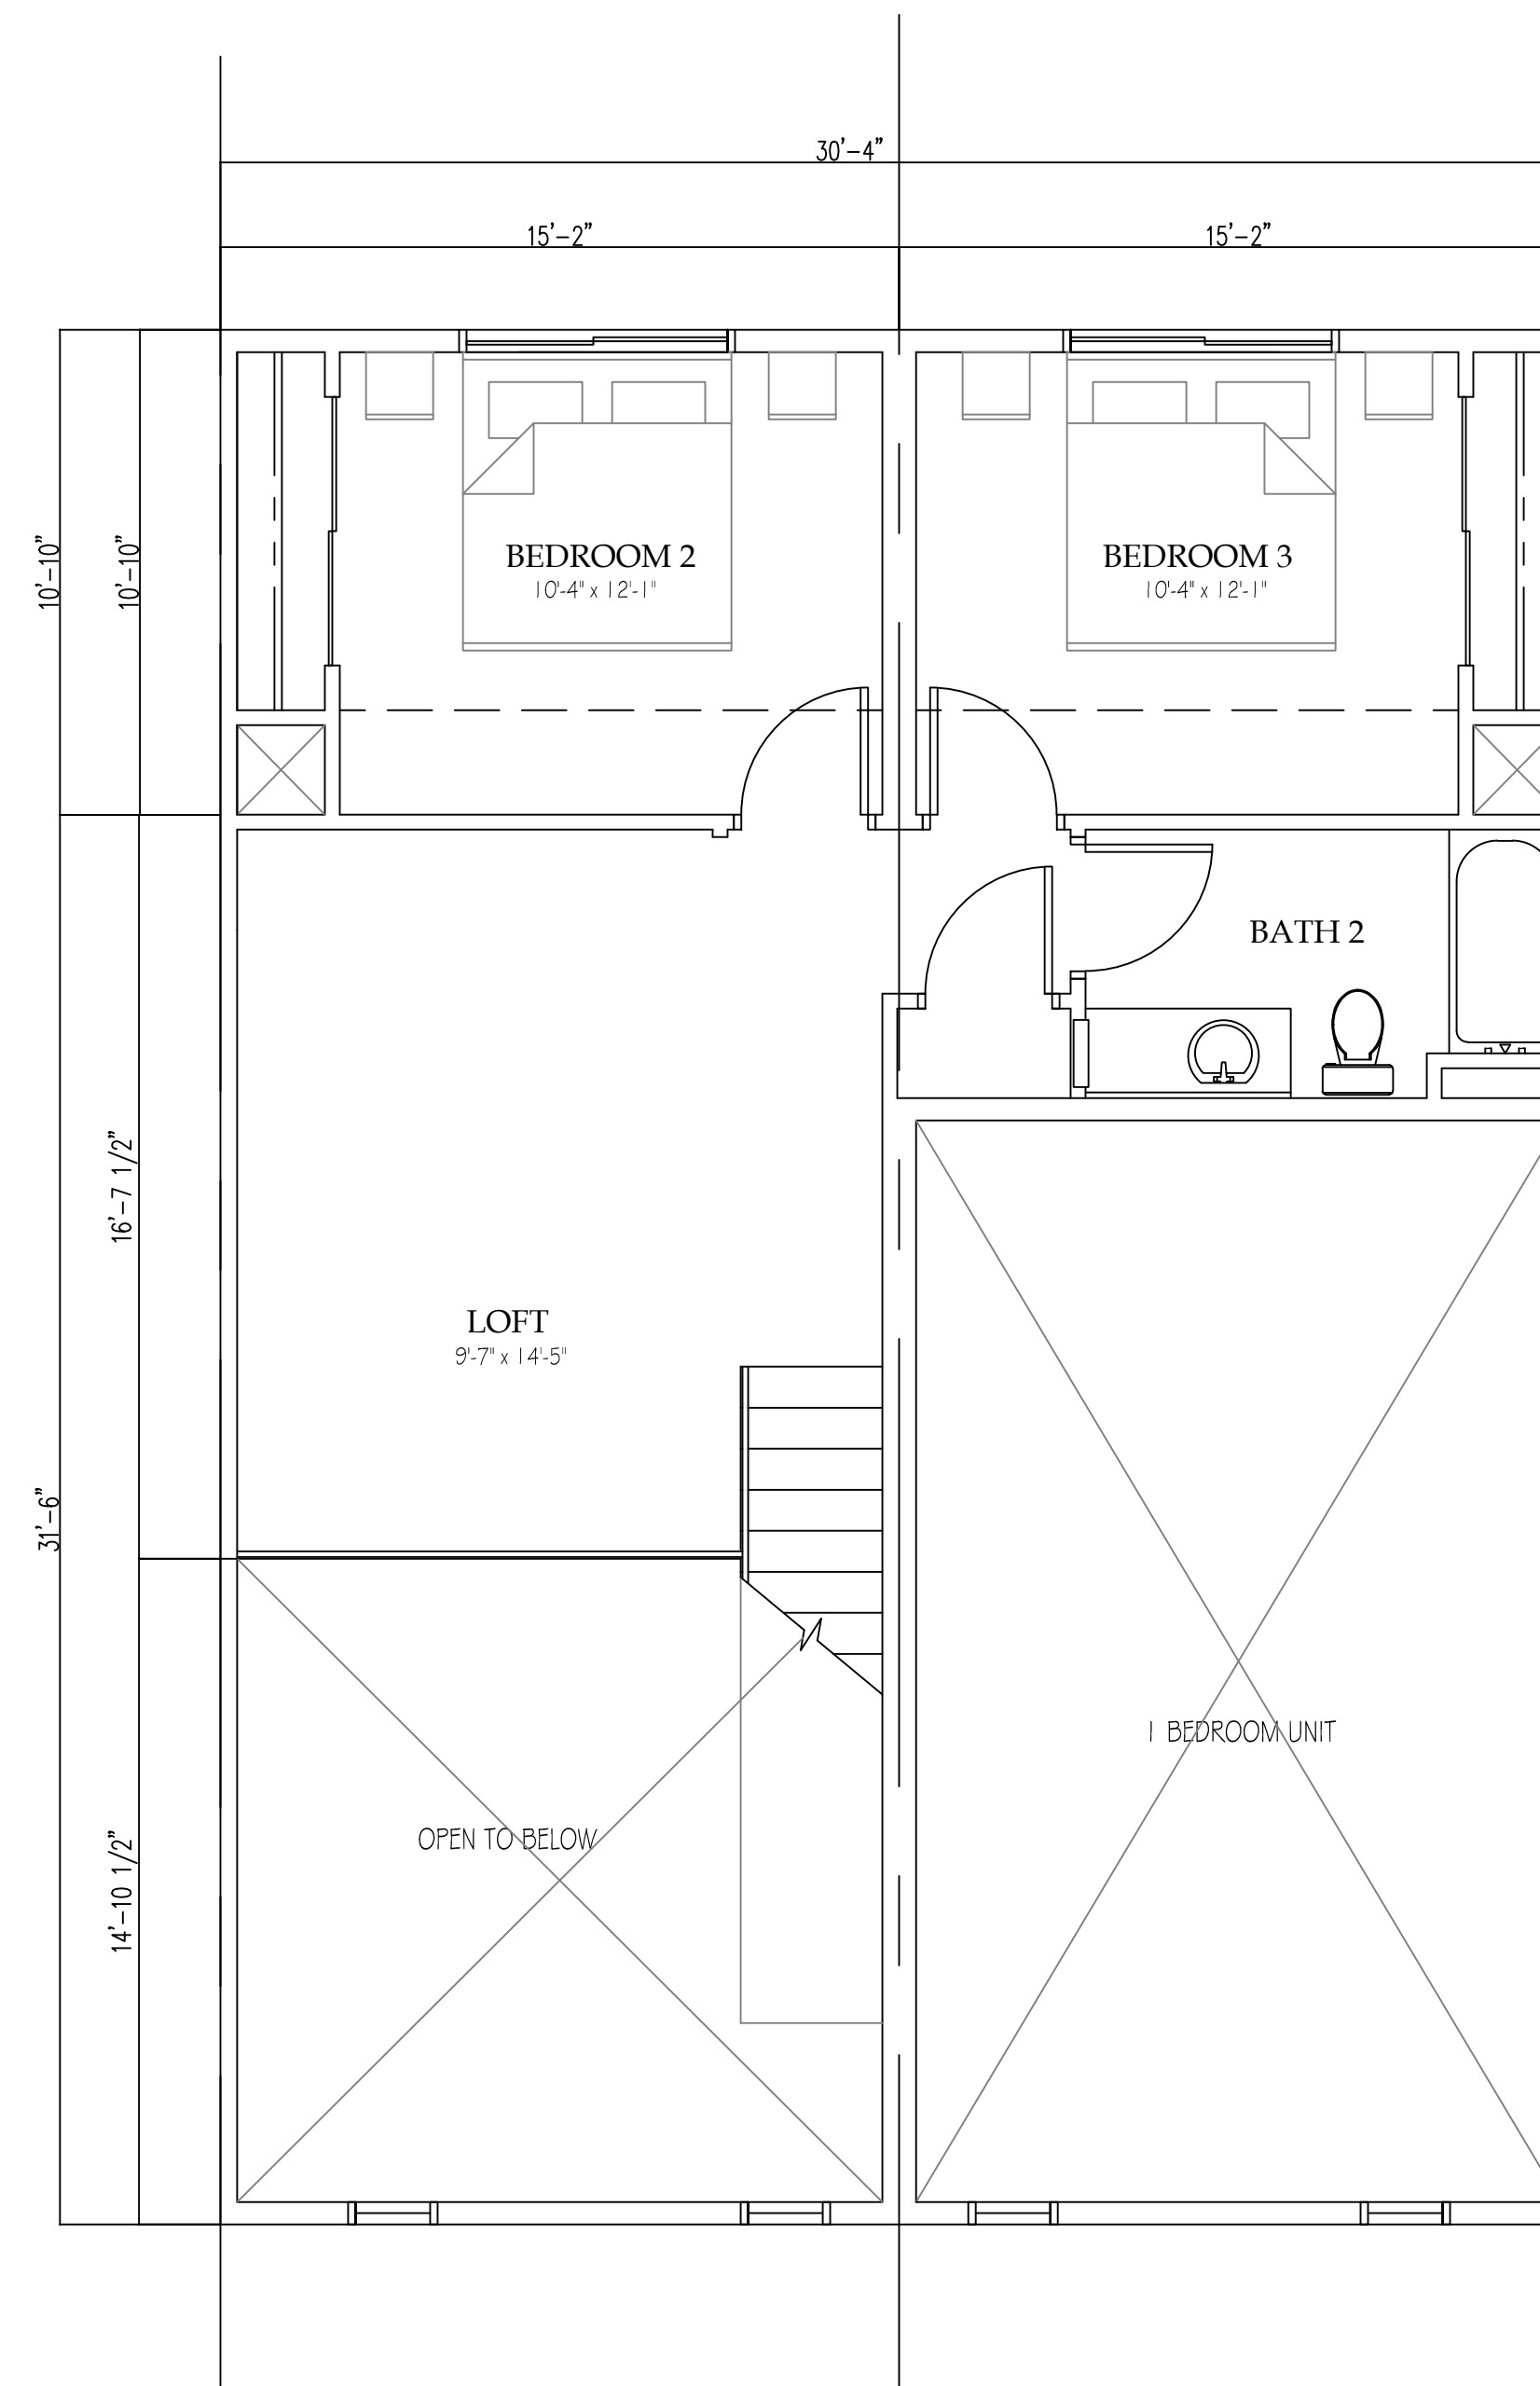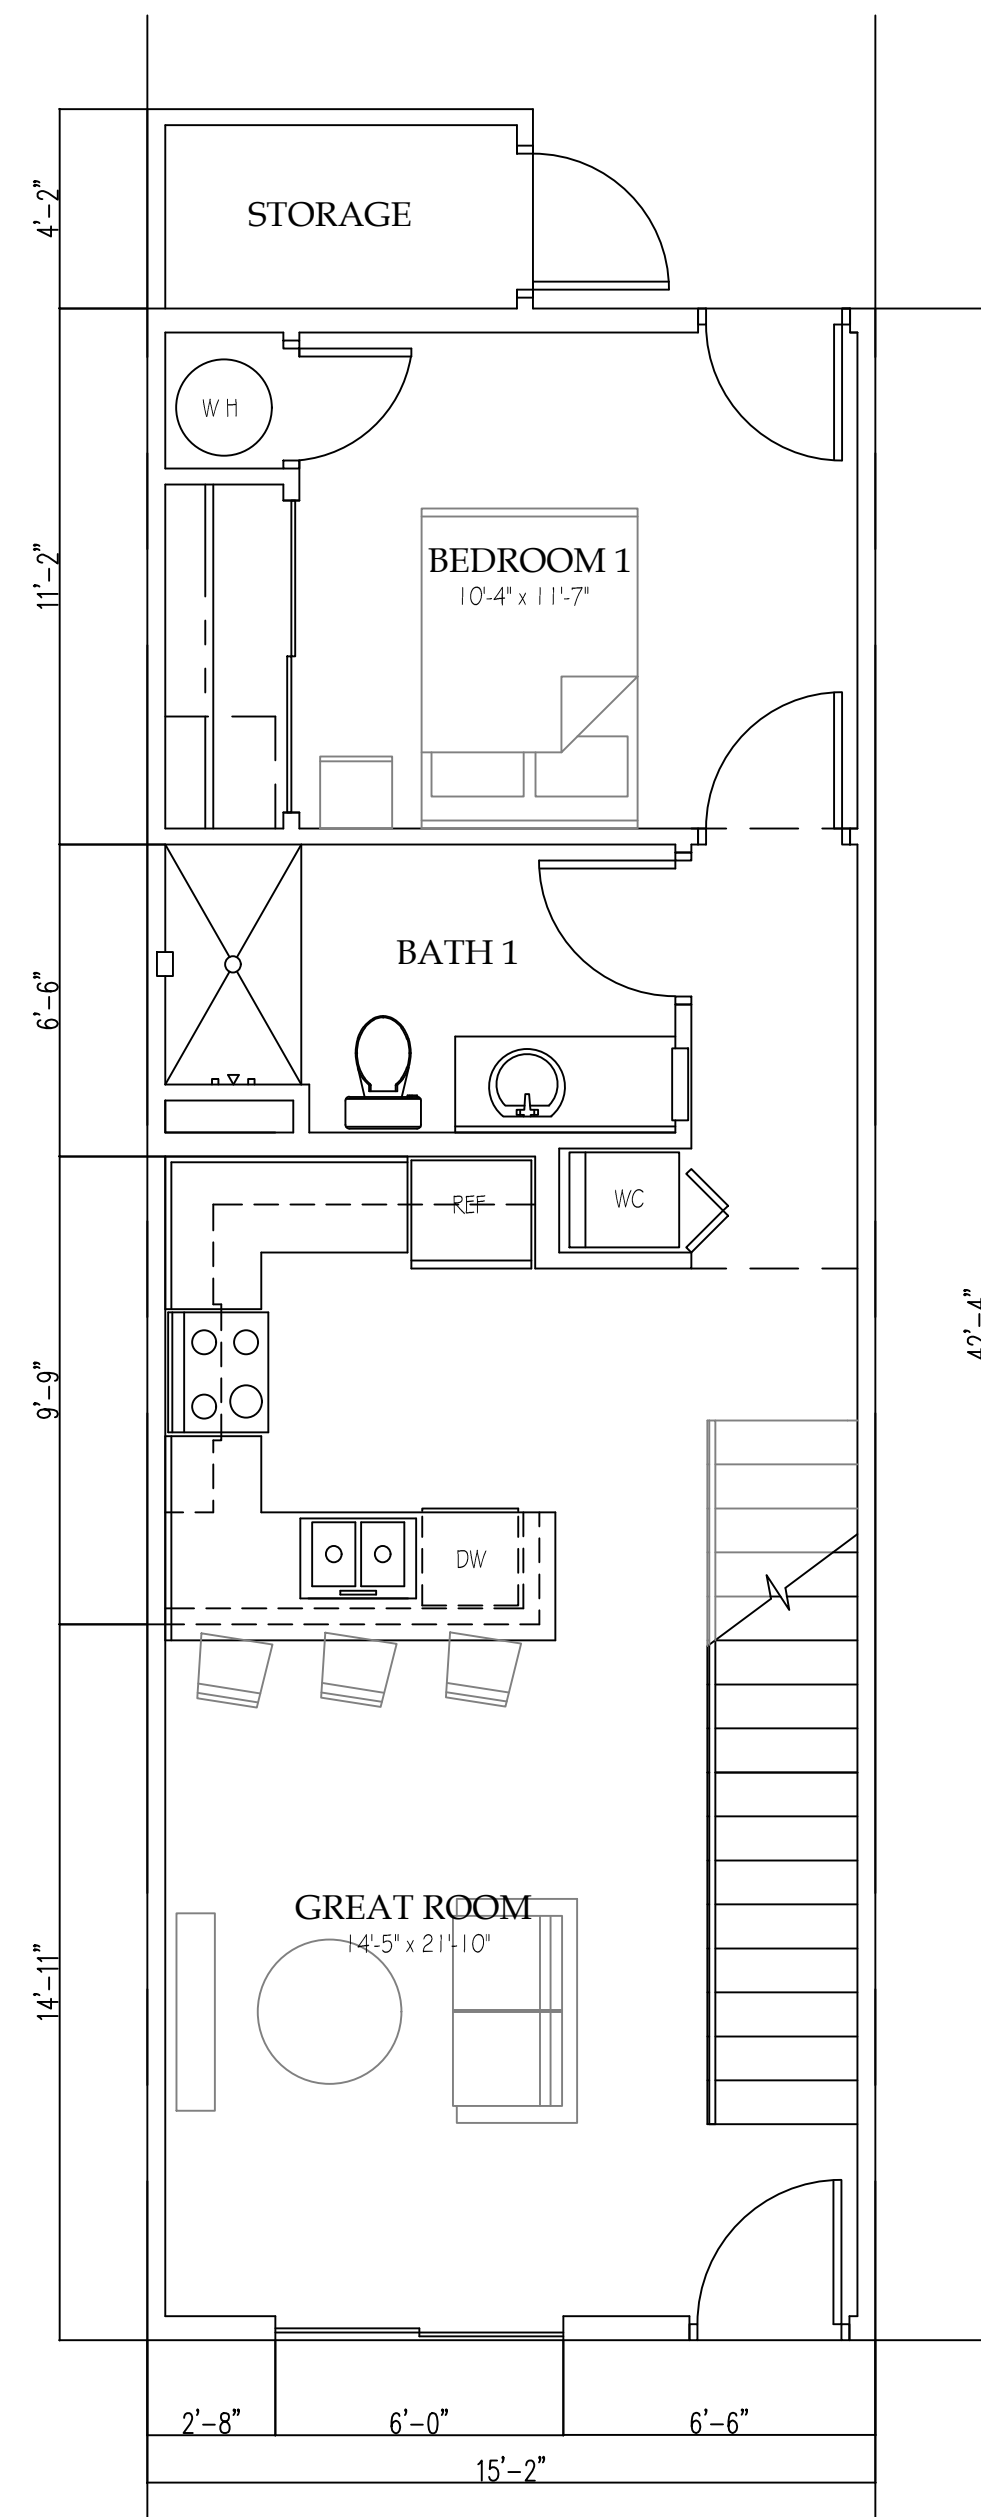

**1** Main Level Floor Plan  
A1.2 Scale 1/4" = 1'-0"

**2** Upper Level Floor Plan  
A1.2 Scale 1/4" = 1'-0"




2492 E. RIVER ROAD S-100 TUCSON, AZ 85718 (520) 615-8900

**3 BEDROOM UNIT**


TOTAL  
SQ. FT.  
**1414**

Cortland Lofts  
Flagstaff, AZ

**A1.2**

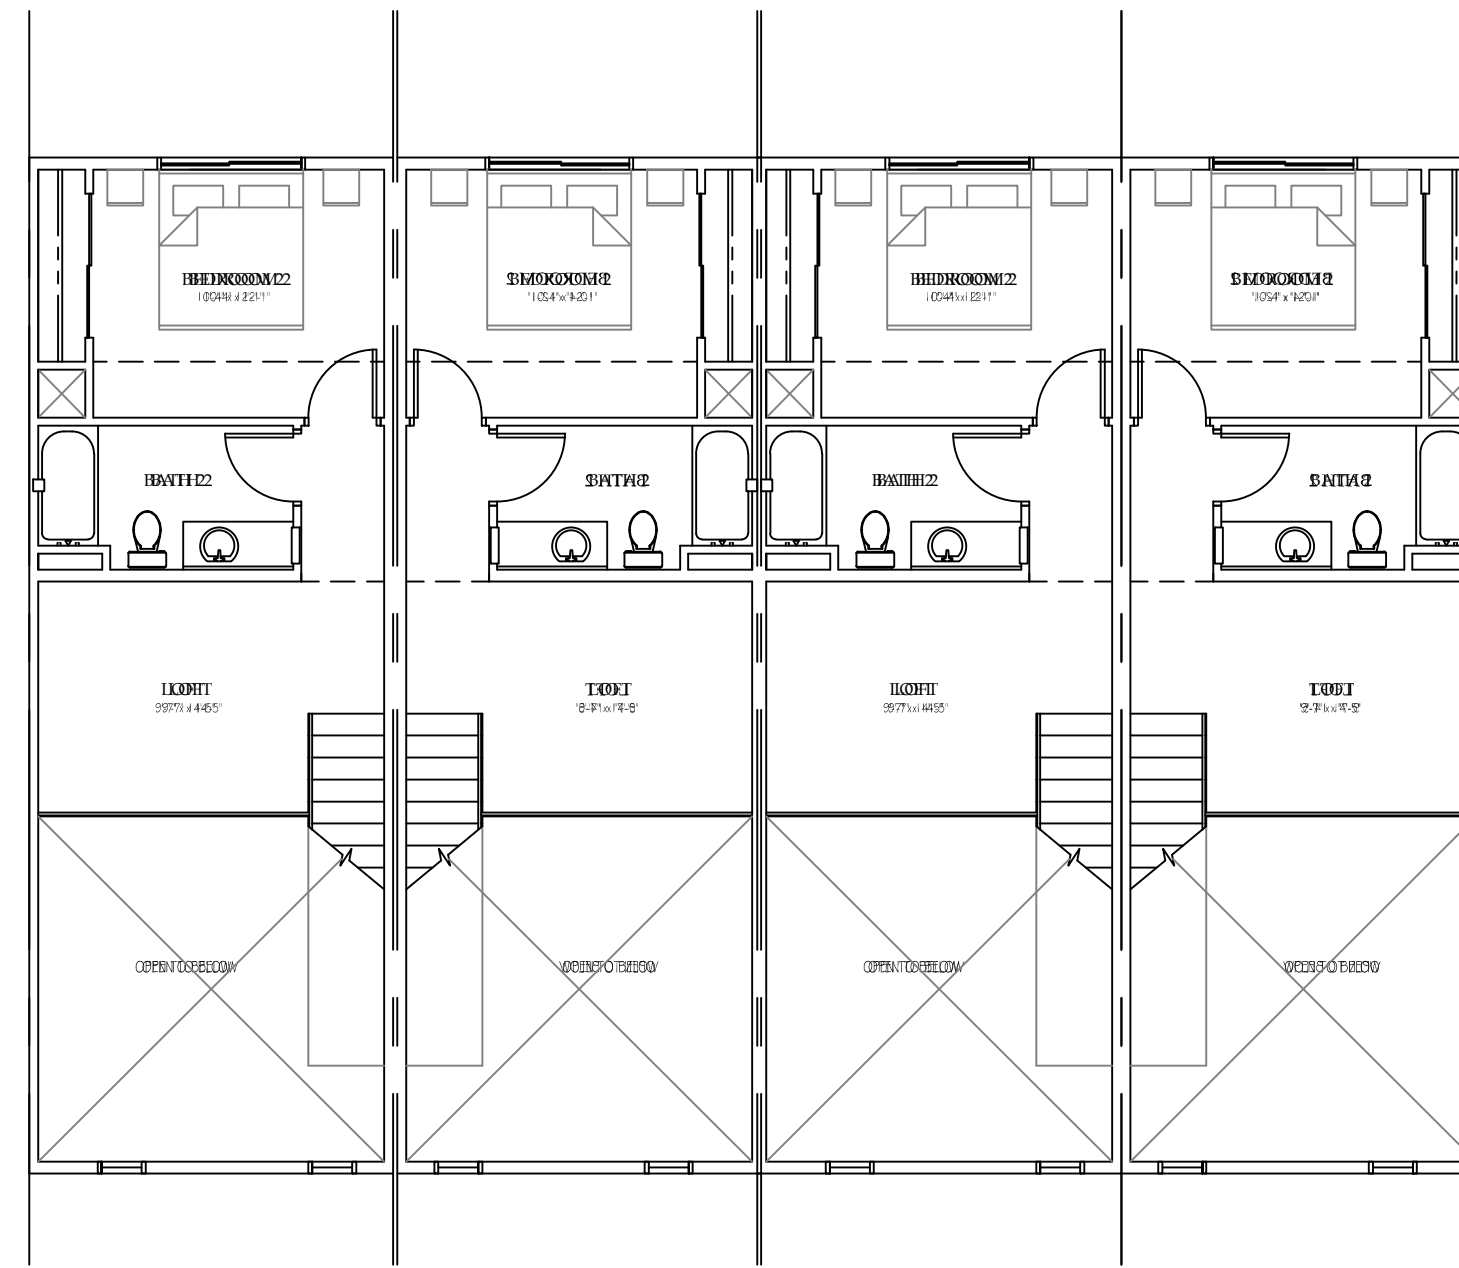

**2** Upper Level Floor Plan  
**A2.0** Scale 1/8" = 1'-0"

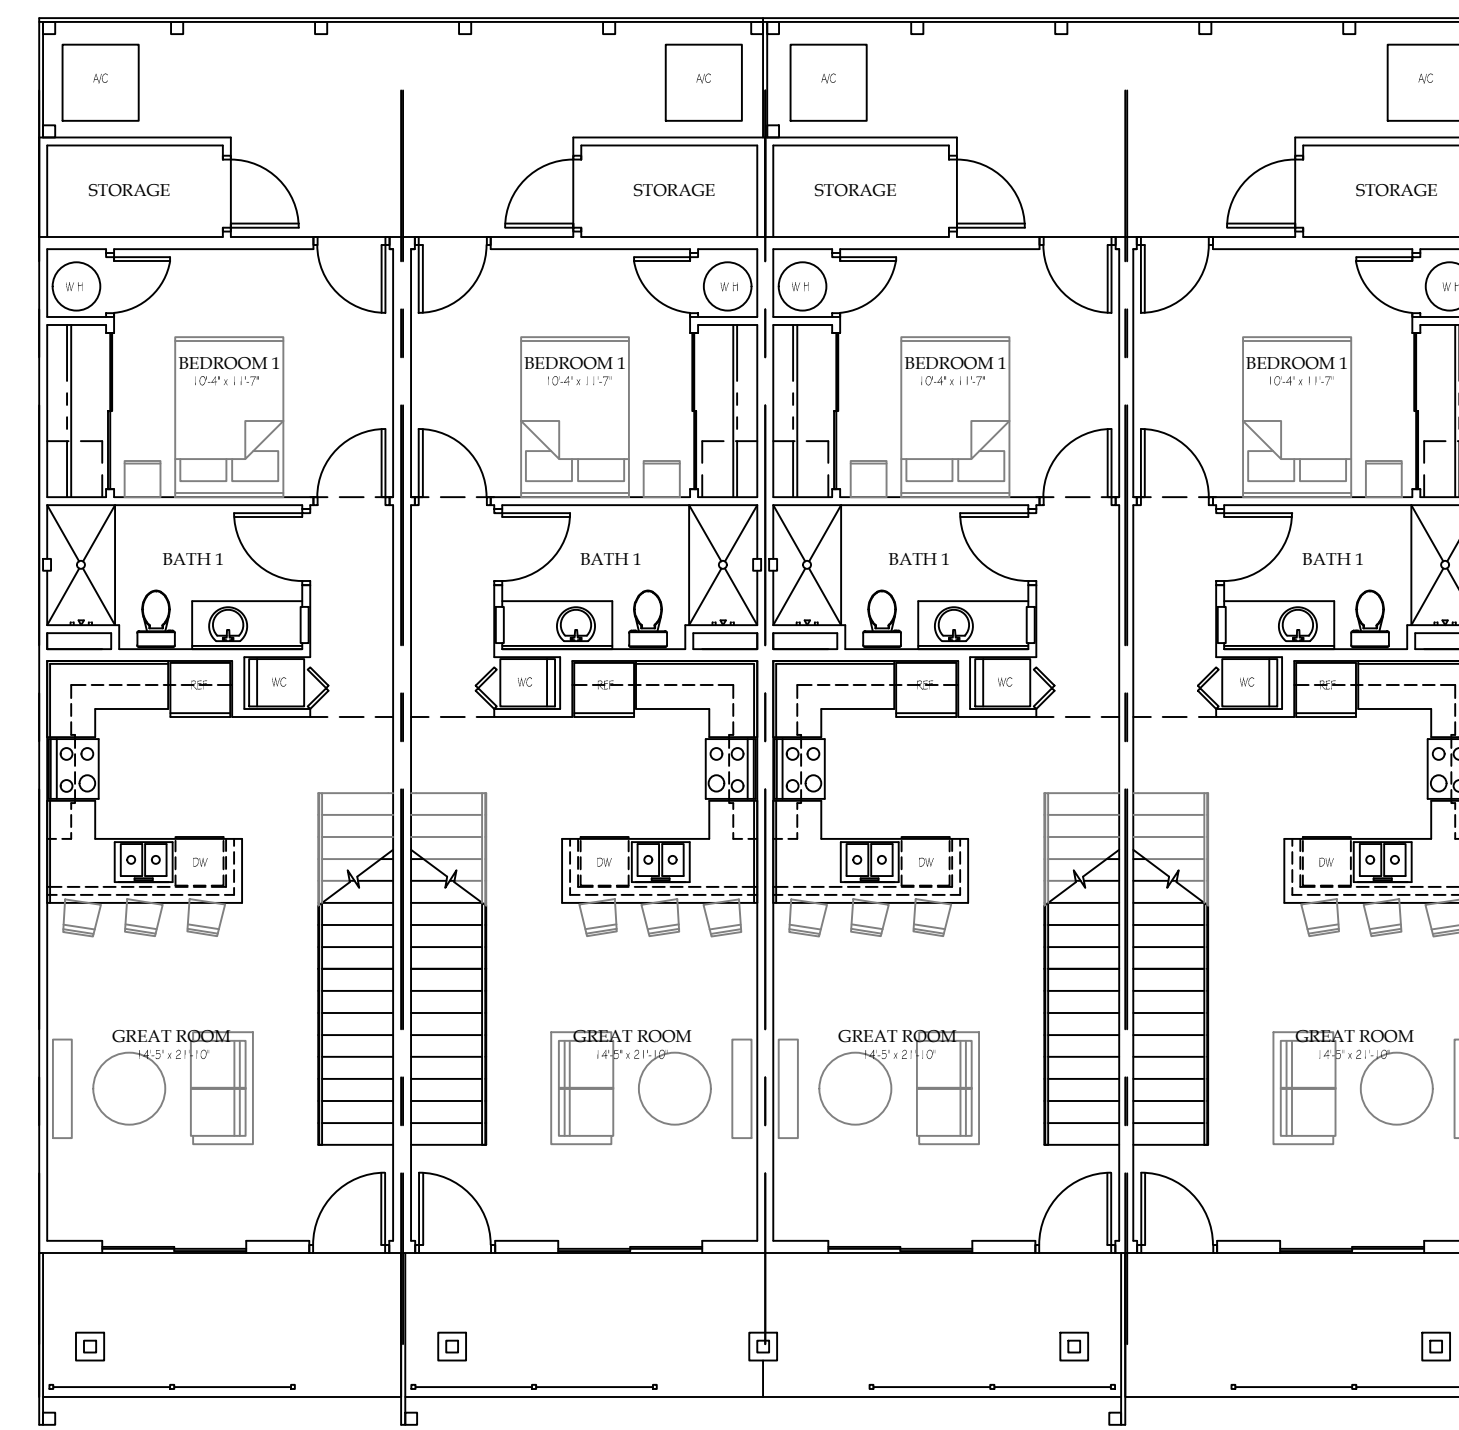

**1** Main Level Floor Plan  
**A2.0** Scale 1/8" = 1'-0"




2492 E. RIVER ROAD S-100 TUCSON, AZ 85718 (520) 615-8900

**4 PLEX FLOOR PLANS**


TOTAL  
 SQ. FT.  
**1414**

Cortland Lofts  
 Flagstaff, AZ

**A2.0**

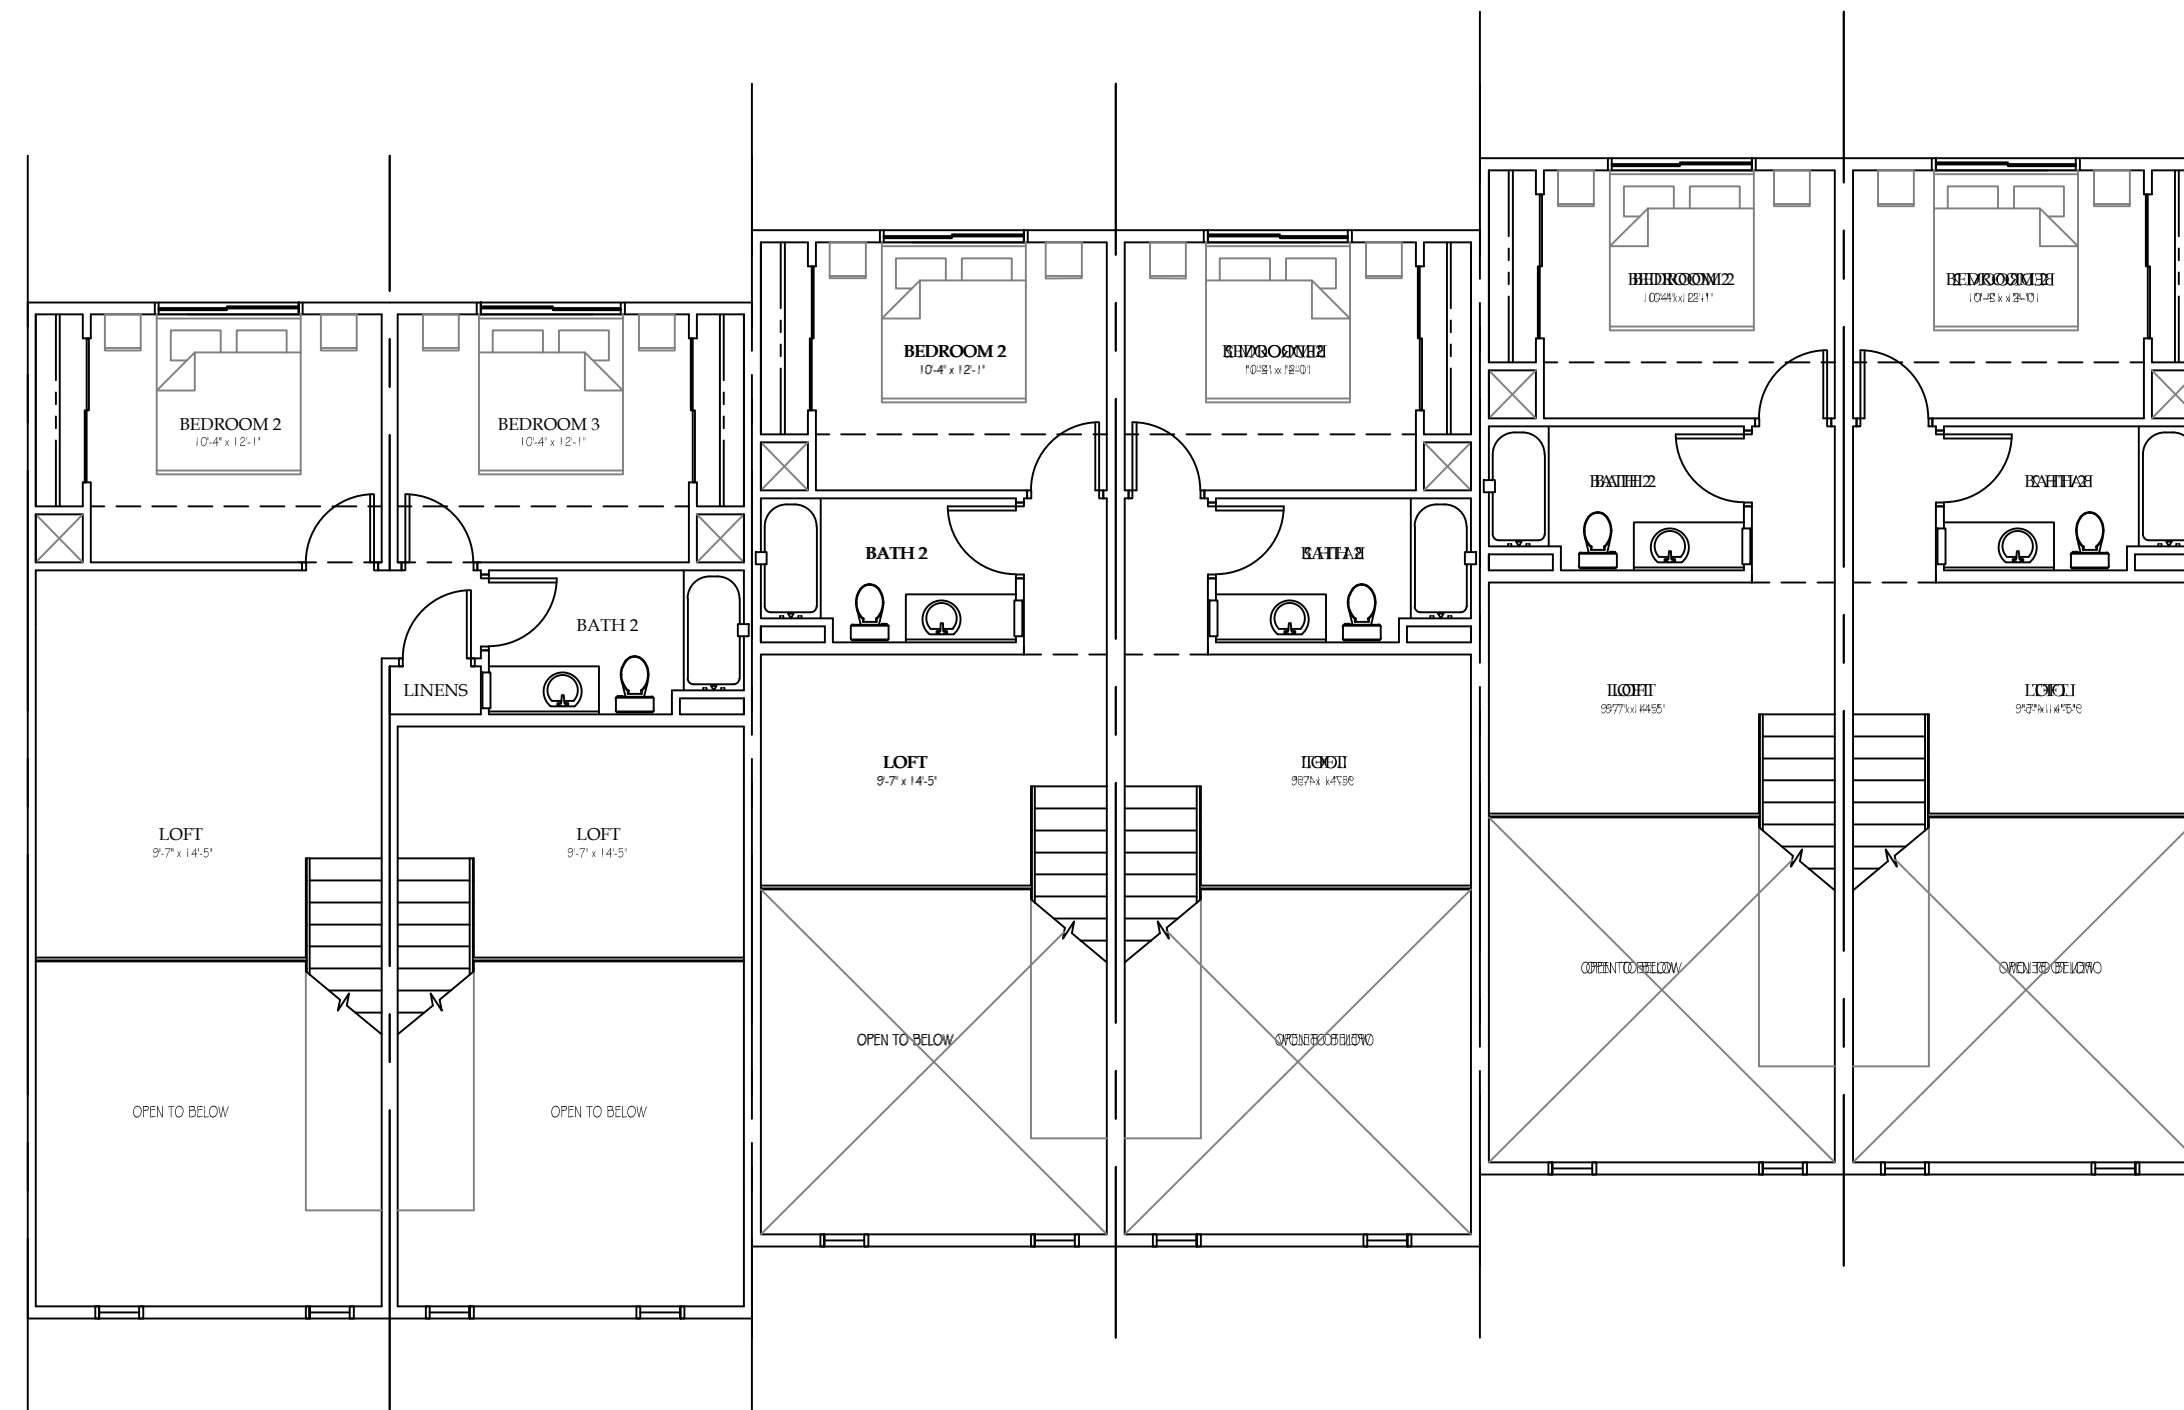

**2** Upper Level Floor Plan  
**A2.1** Scale 1/8" = 1'-0"

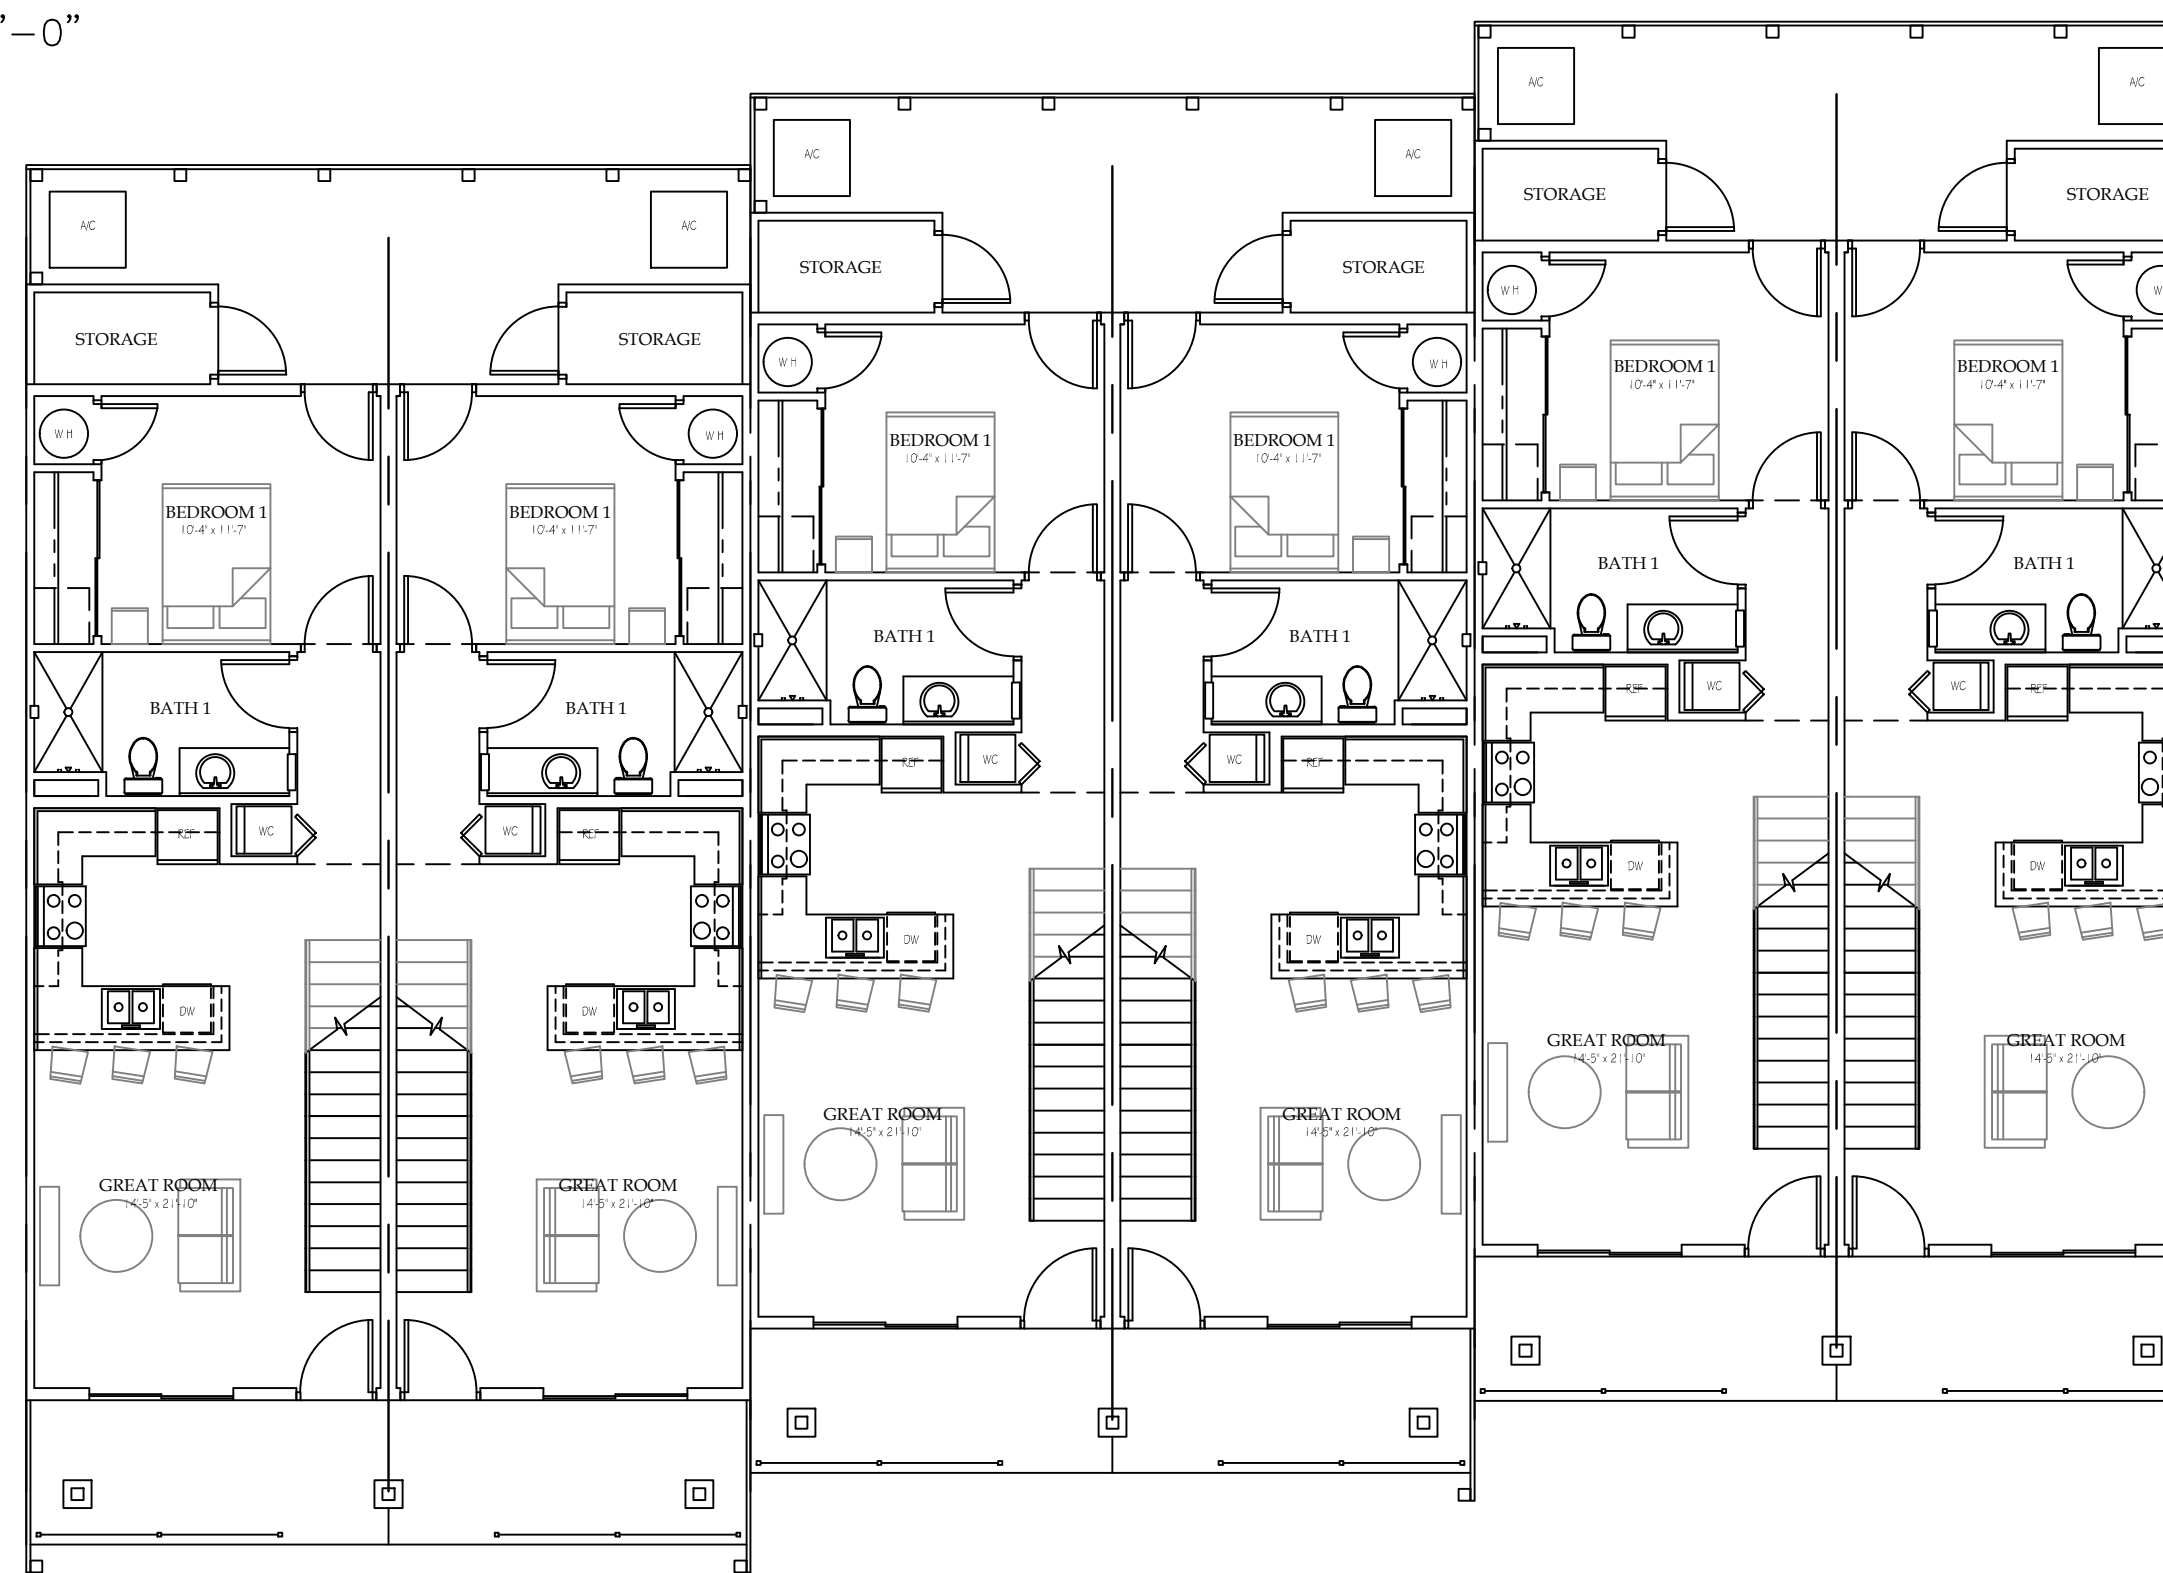

**1** Main Level Floor Plan  
**A2.1** Scale 1/8" = 1'-0"




2492 E. RIVER ROAD S-100 TUCSON, AZ 85718 (520) 615-8900

6 PLEX FLOOR PLANS


TOTAL  
 SQ. FT.  
 1414

Cortland Lofts  
 Flagstaff, AZ


**A2.1**

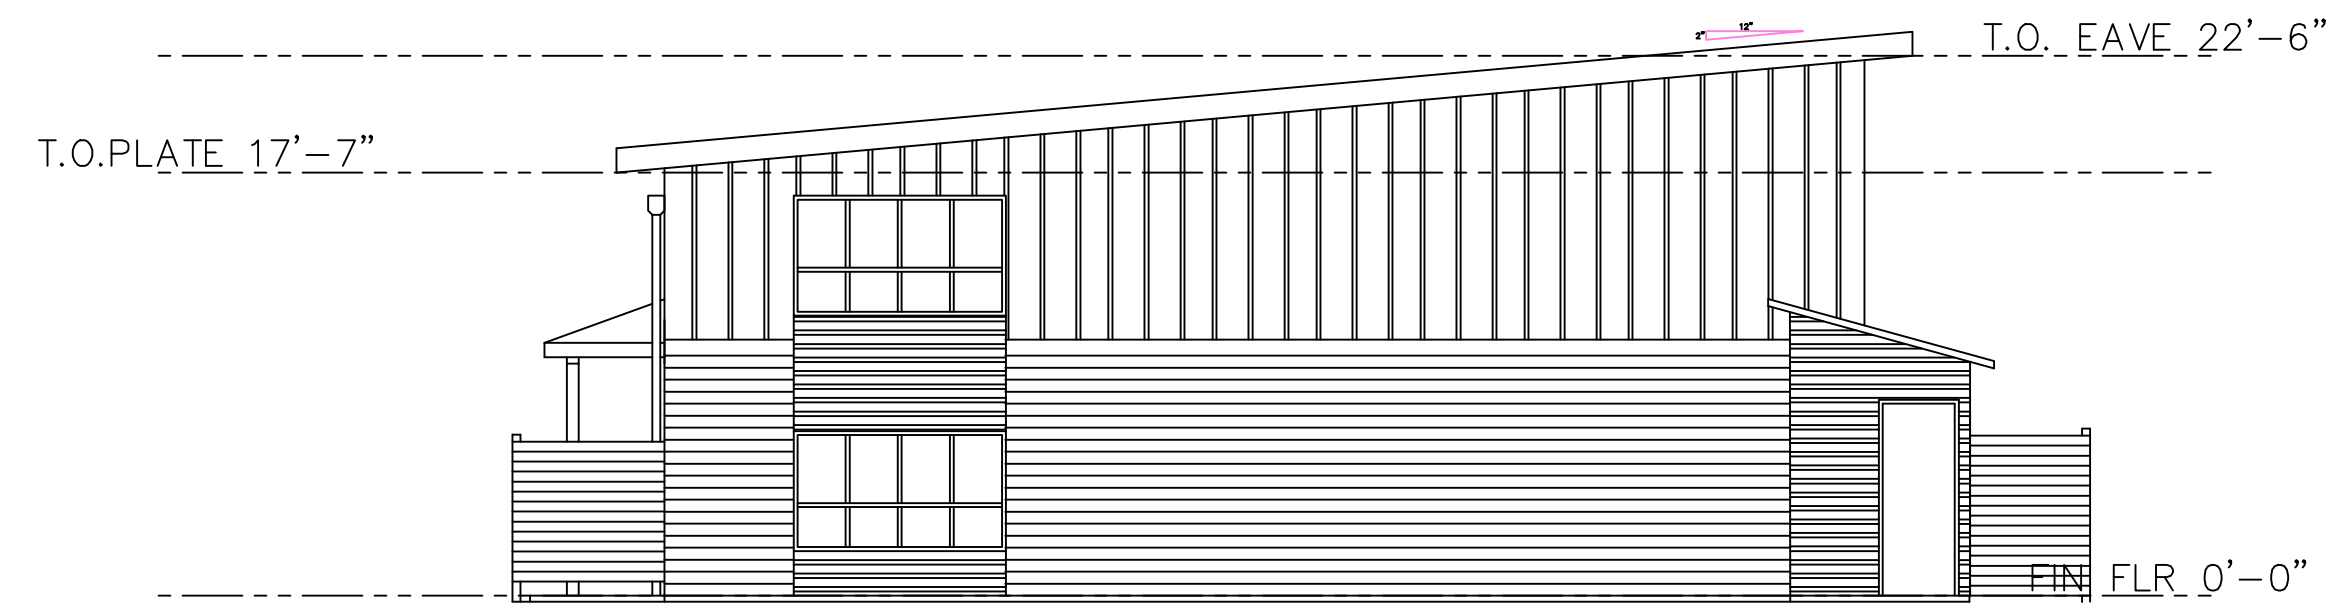


**1** Side Elevation  
A3.0 Scale 1/8" = 1'-0"

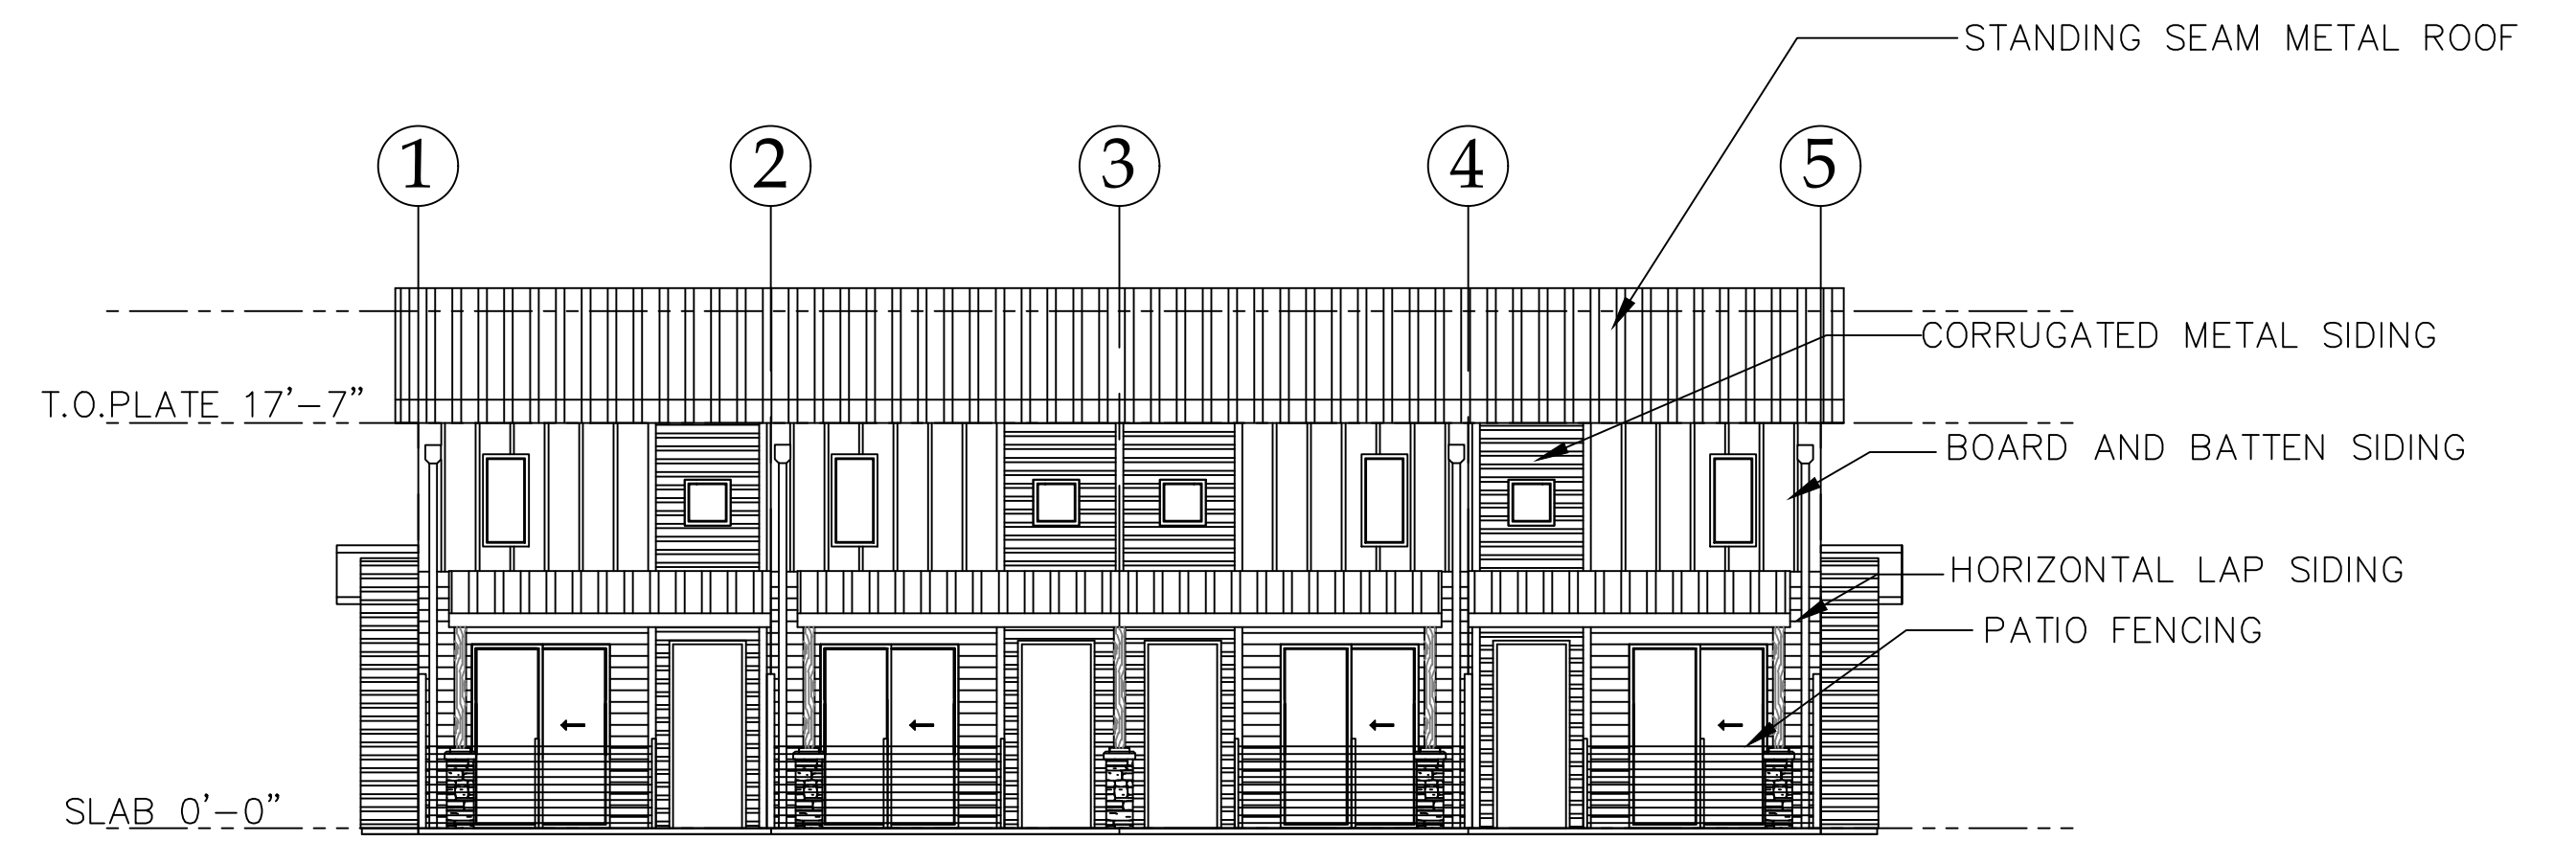

**2** Front Elevation  
A3.0 Scale 1/8" = 1'-0"

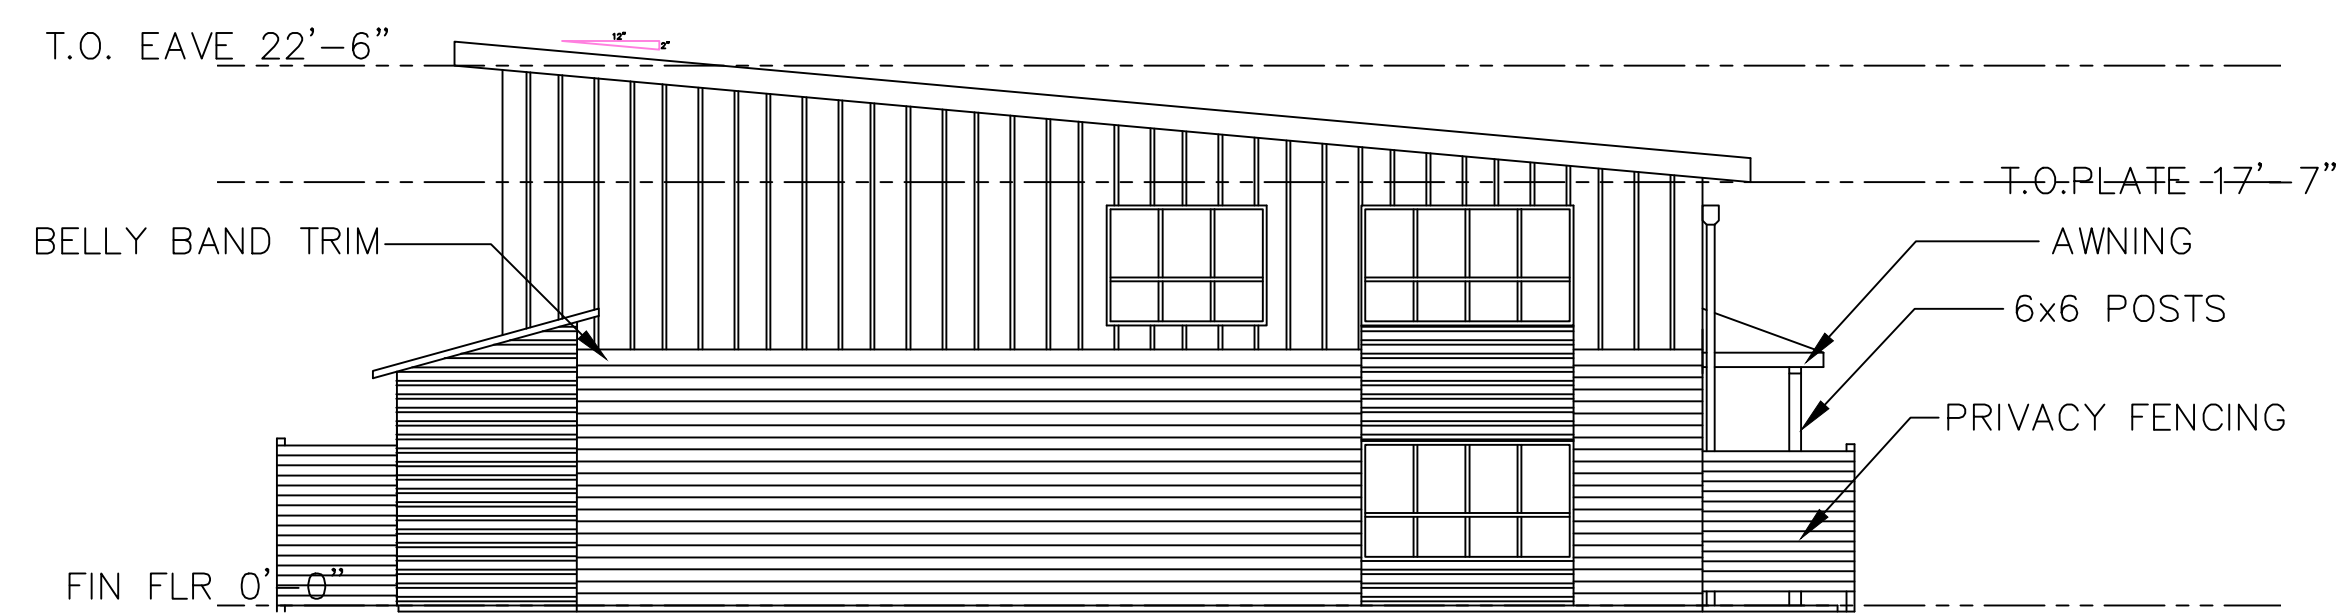

**3** Street Side Elevation  
A3.0 Scale 1/8" = 1'-0"

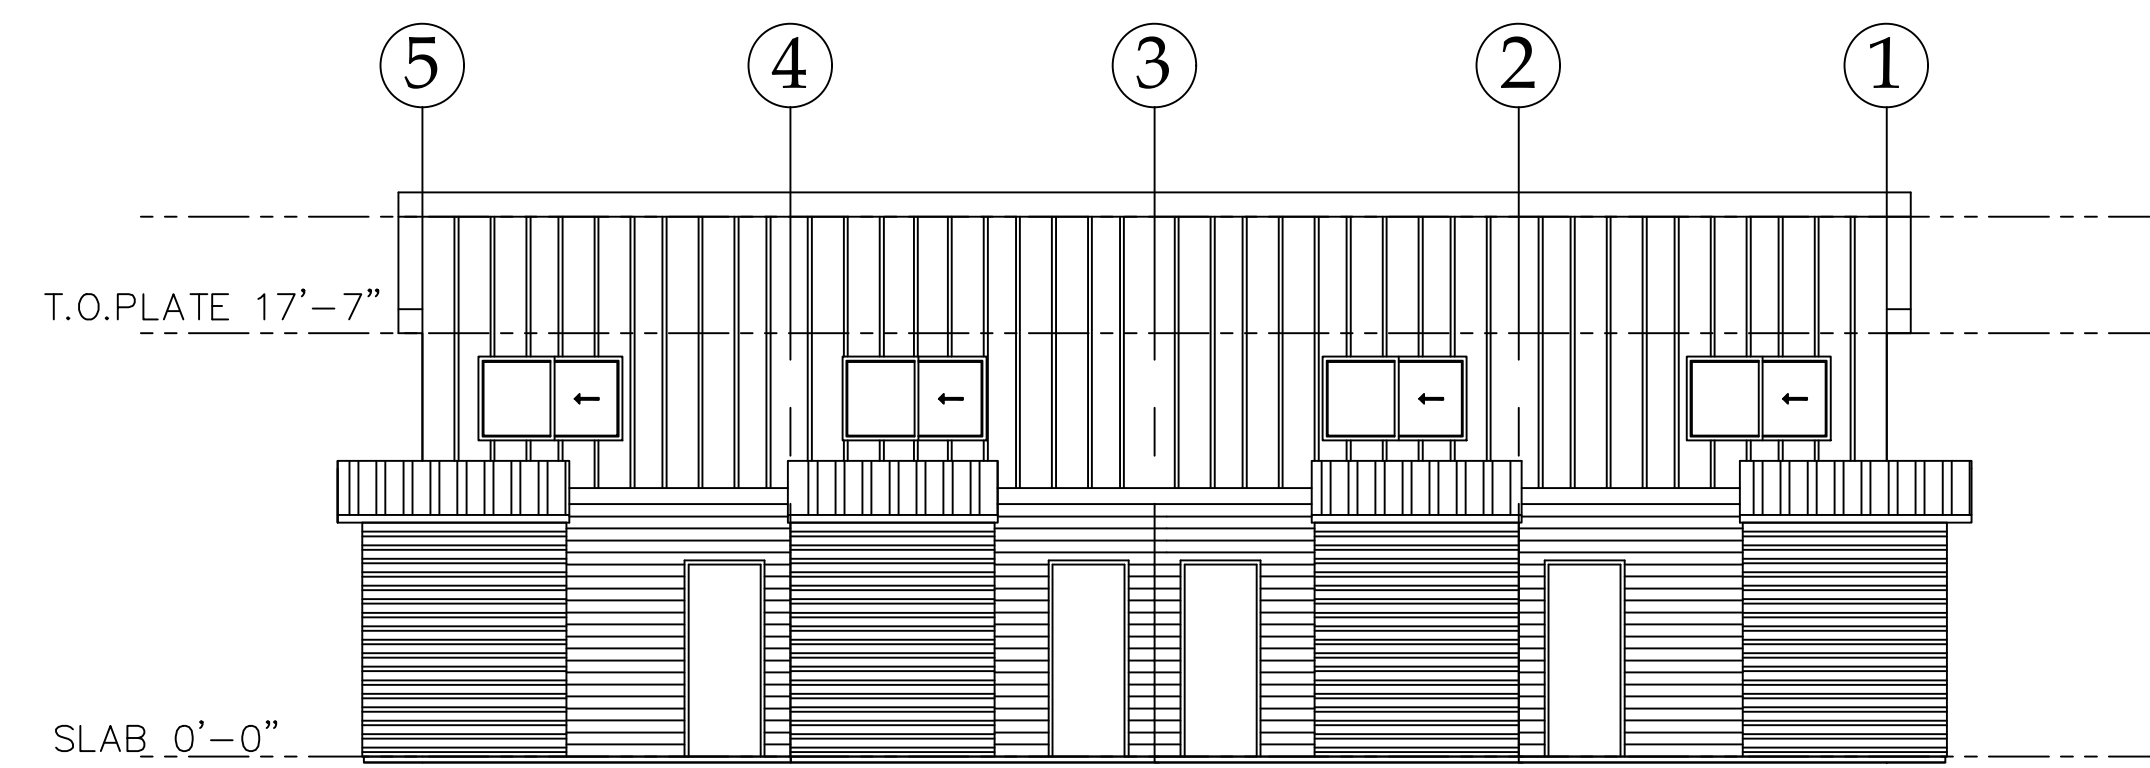

**4** Back Elevation  
A3.0 Scale 1/8" = 1'-0"




4 PLEX ELEVATIONS

TOTAL  
SQ. FT.  
1414

Cortland Lofts  
Flagstaff, AZ


**A3.0**

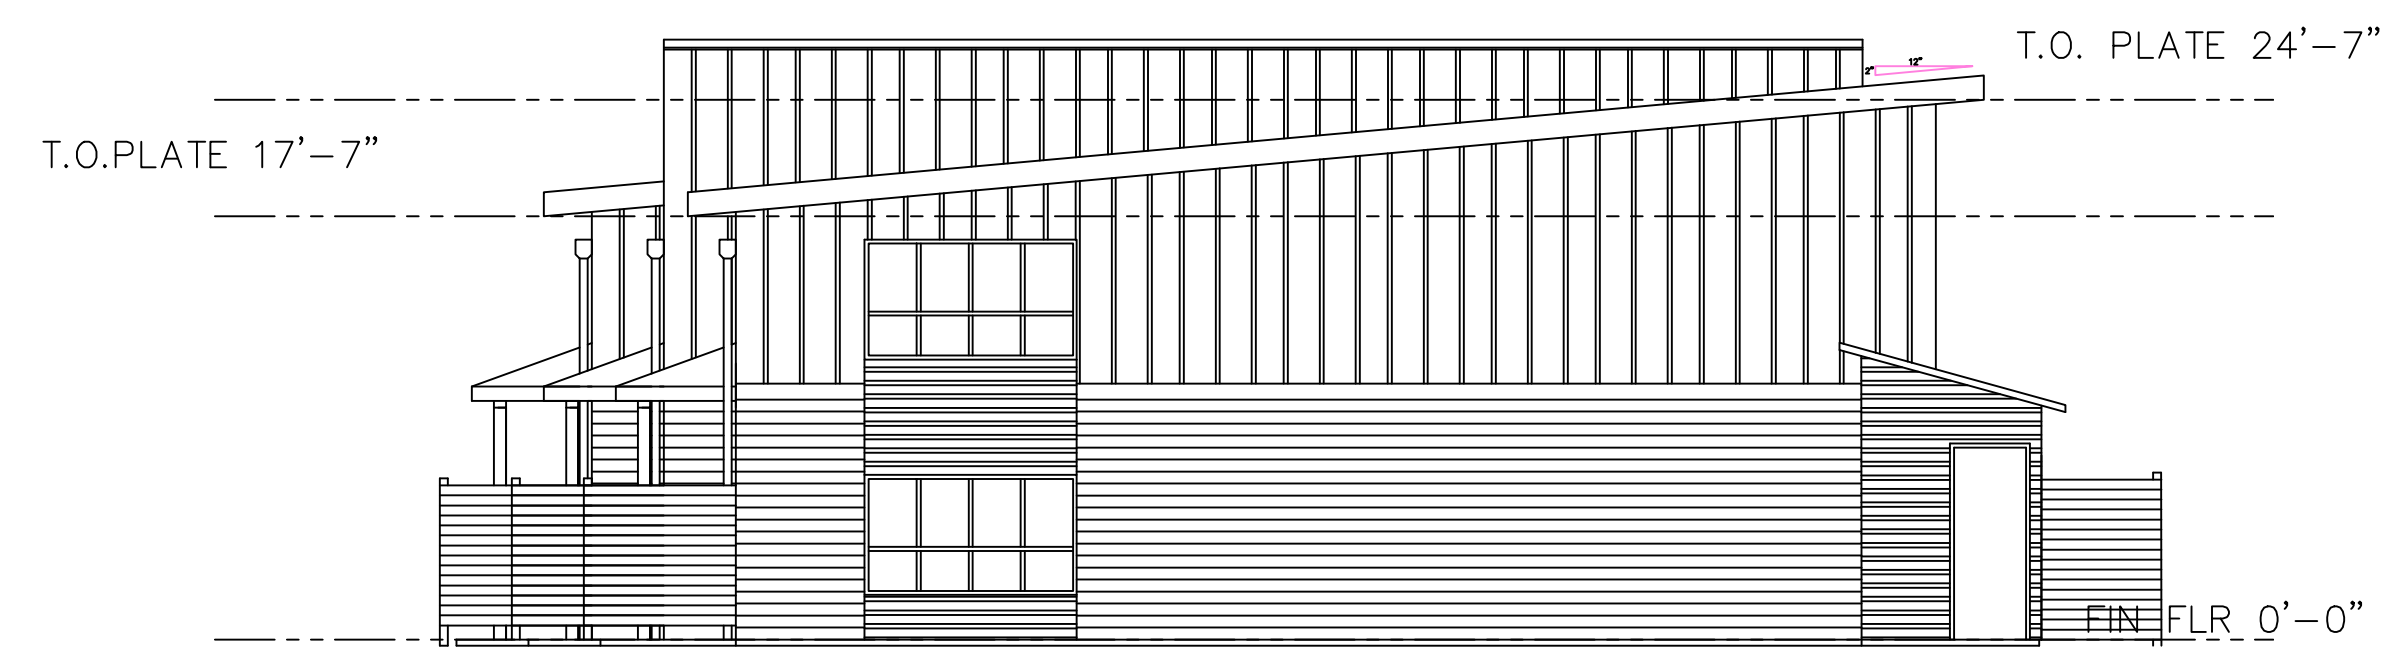


**1** Side Elevation  
A3.1 Scale 1/8" = 1'-0"



**2** Front Elevation  
A3.1 Scale 1/8" = 1'-0"

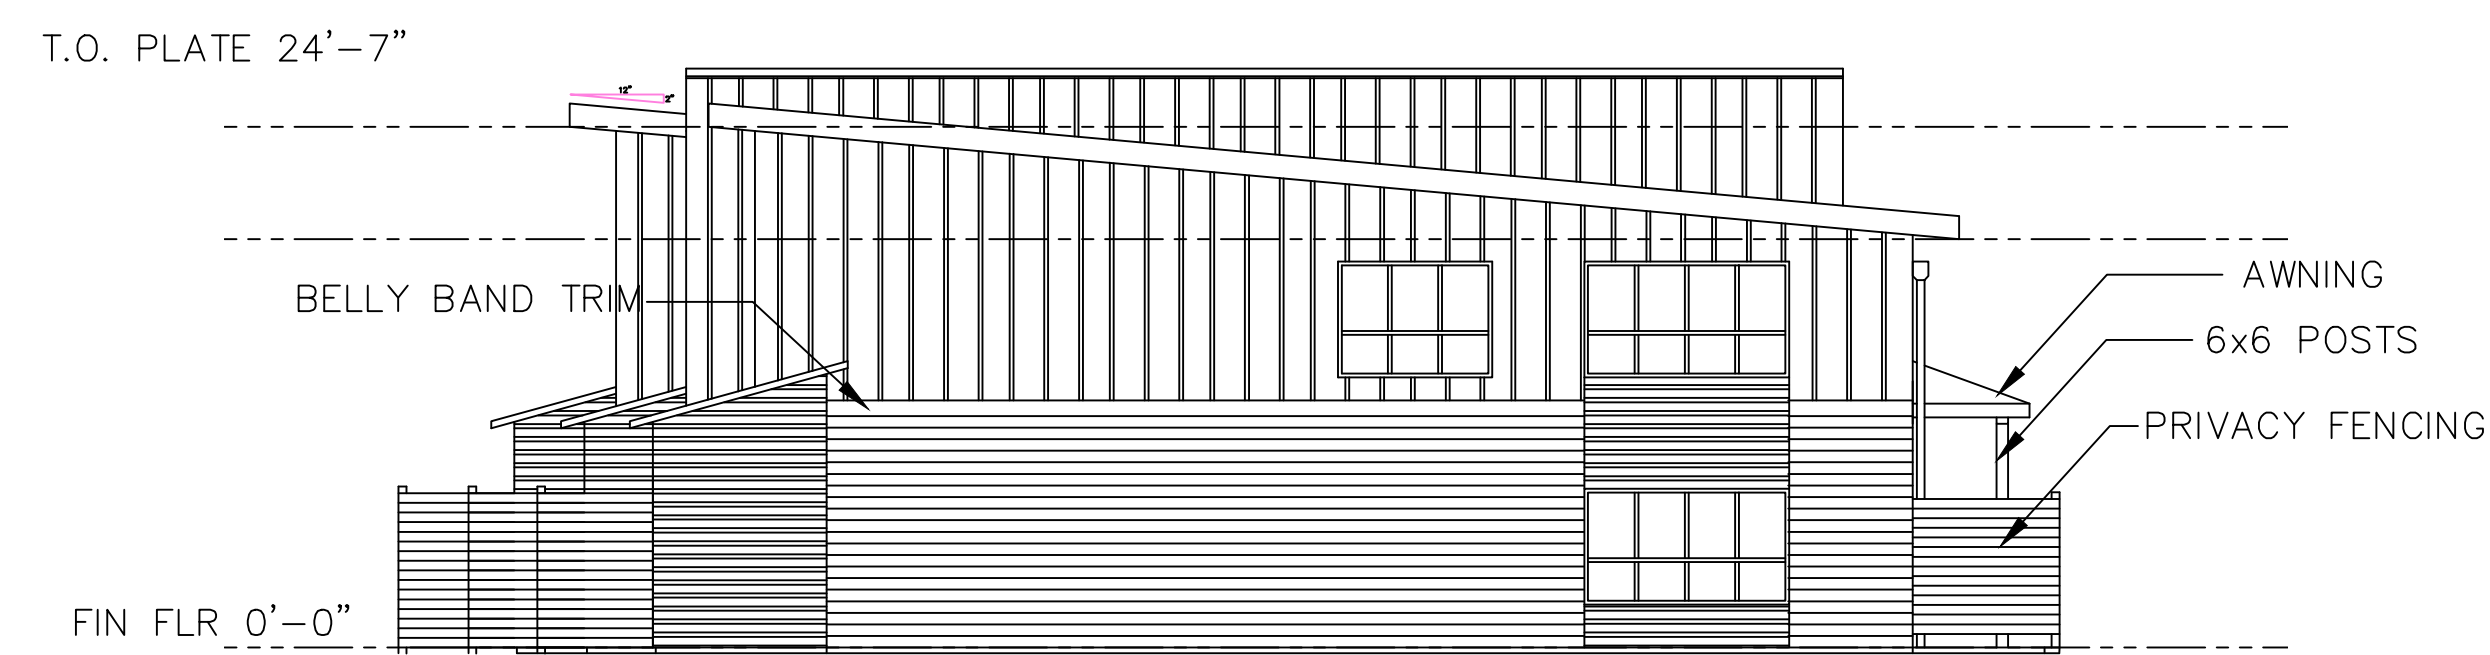

**3** Street Side Elevation  
A3.1 Scale 1/8" = 1'-0"

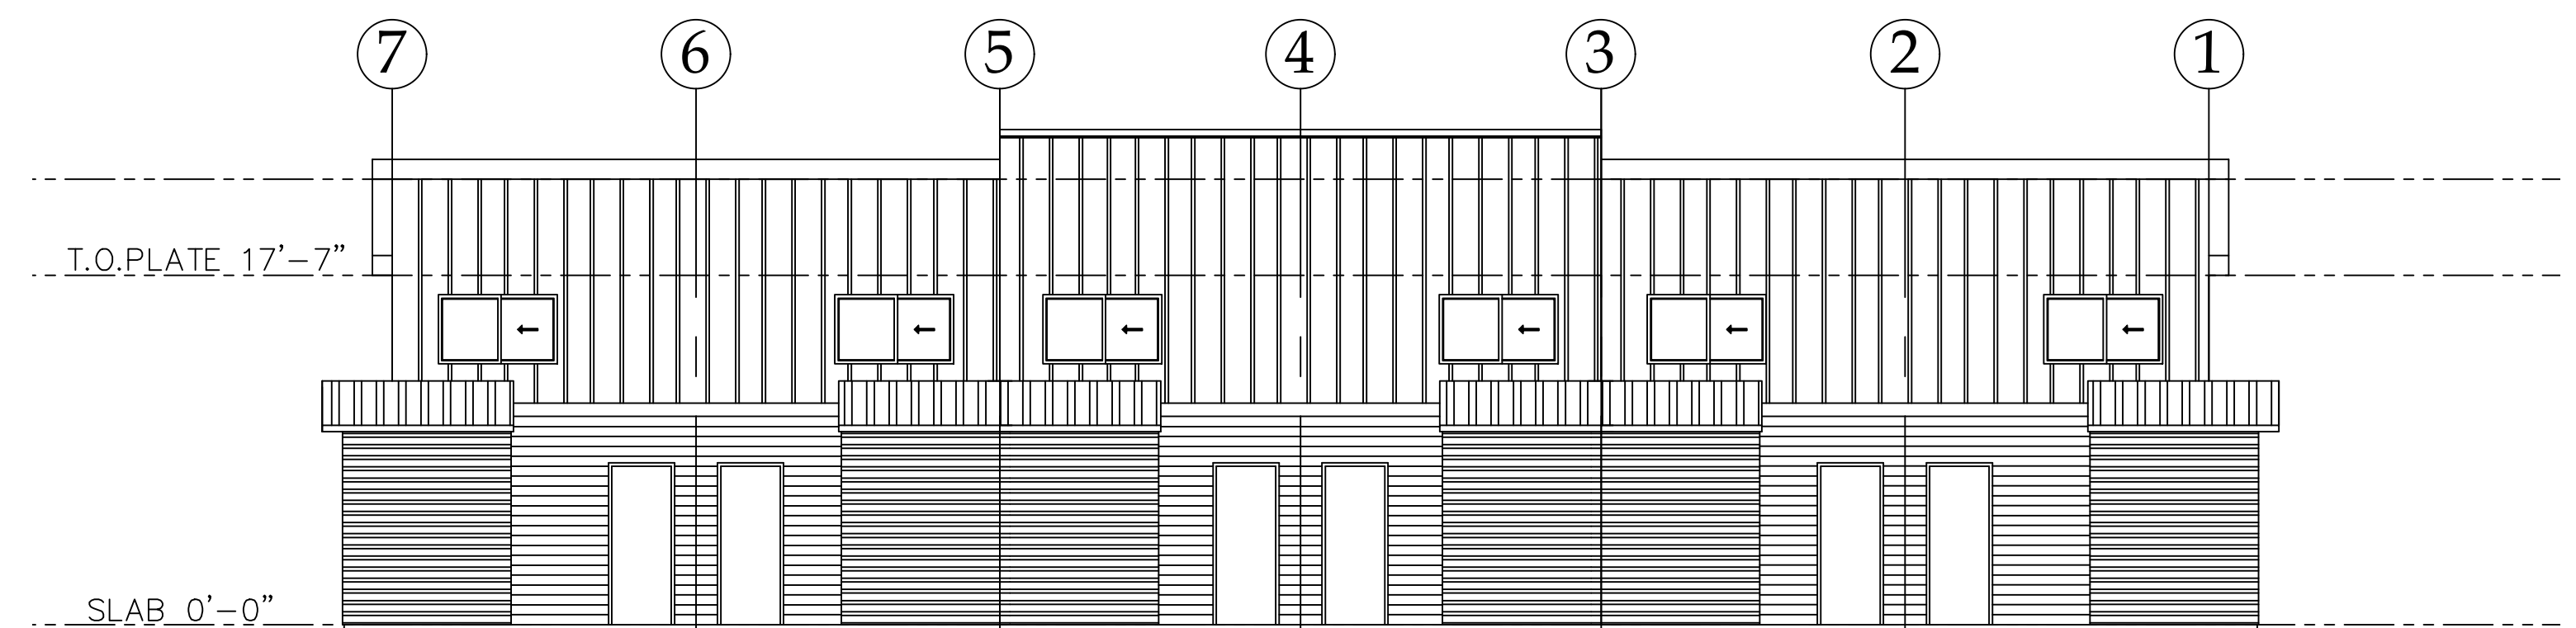

**4** Back Elevation  
A3.1 Scale 1/8" = 1'-0"




6 PLEX ELEVATIONS


TOTAL  
SQ. FT.  
1414

Cortland Lofts  
Flagstaff, AZ


**A3.1**

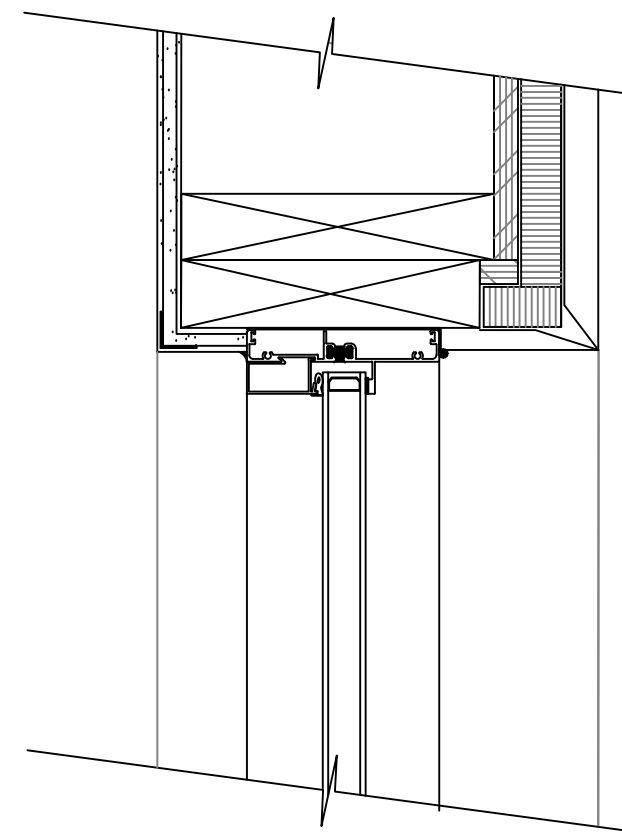

**TYP. WINDOW HEAD @ FRAME WALL** ③  
 3" = 1'-0" (JAMB SIM.)

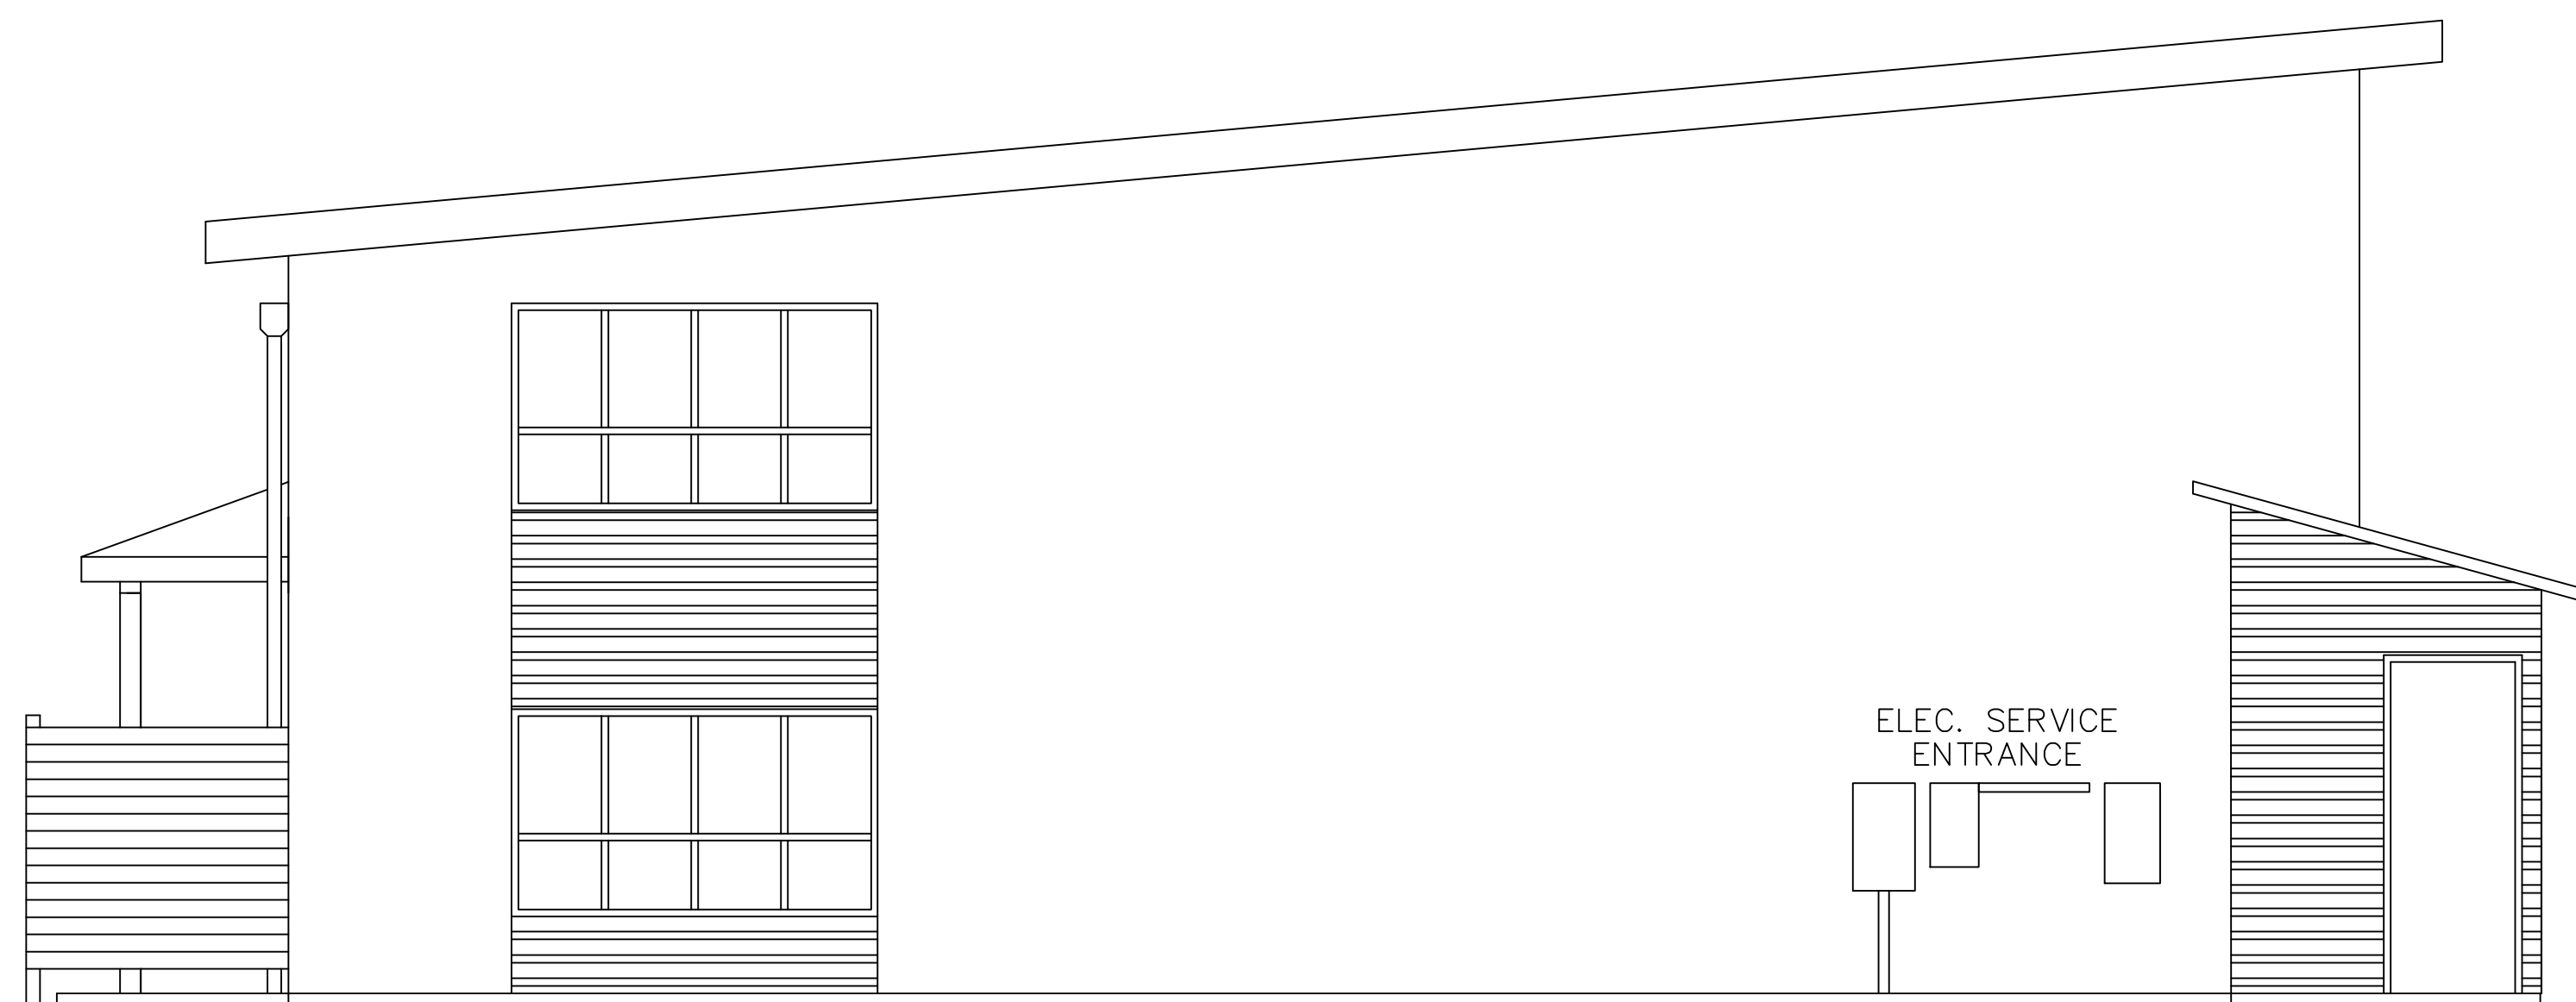

① **Equipment Elevation**  
 M1.0 Scale 1/4" = 1'-0"

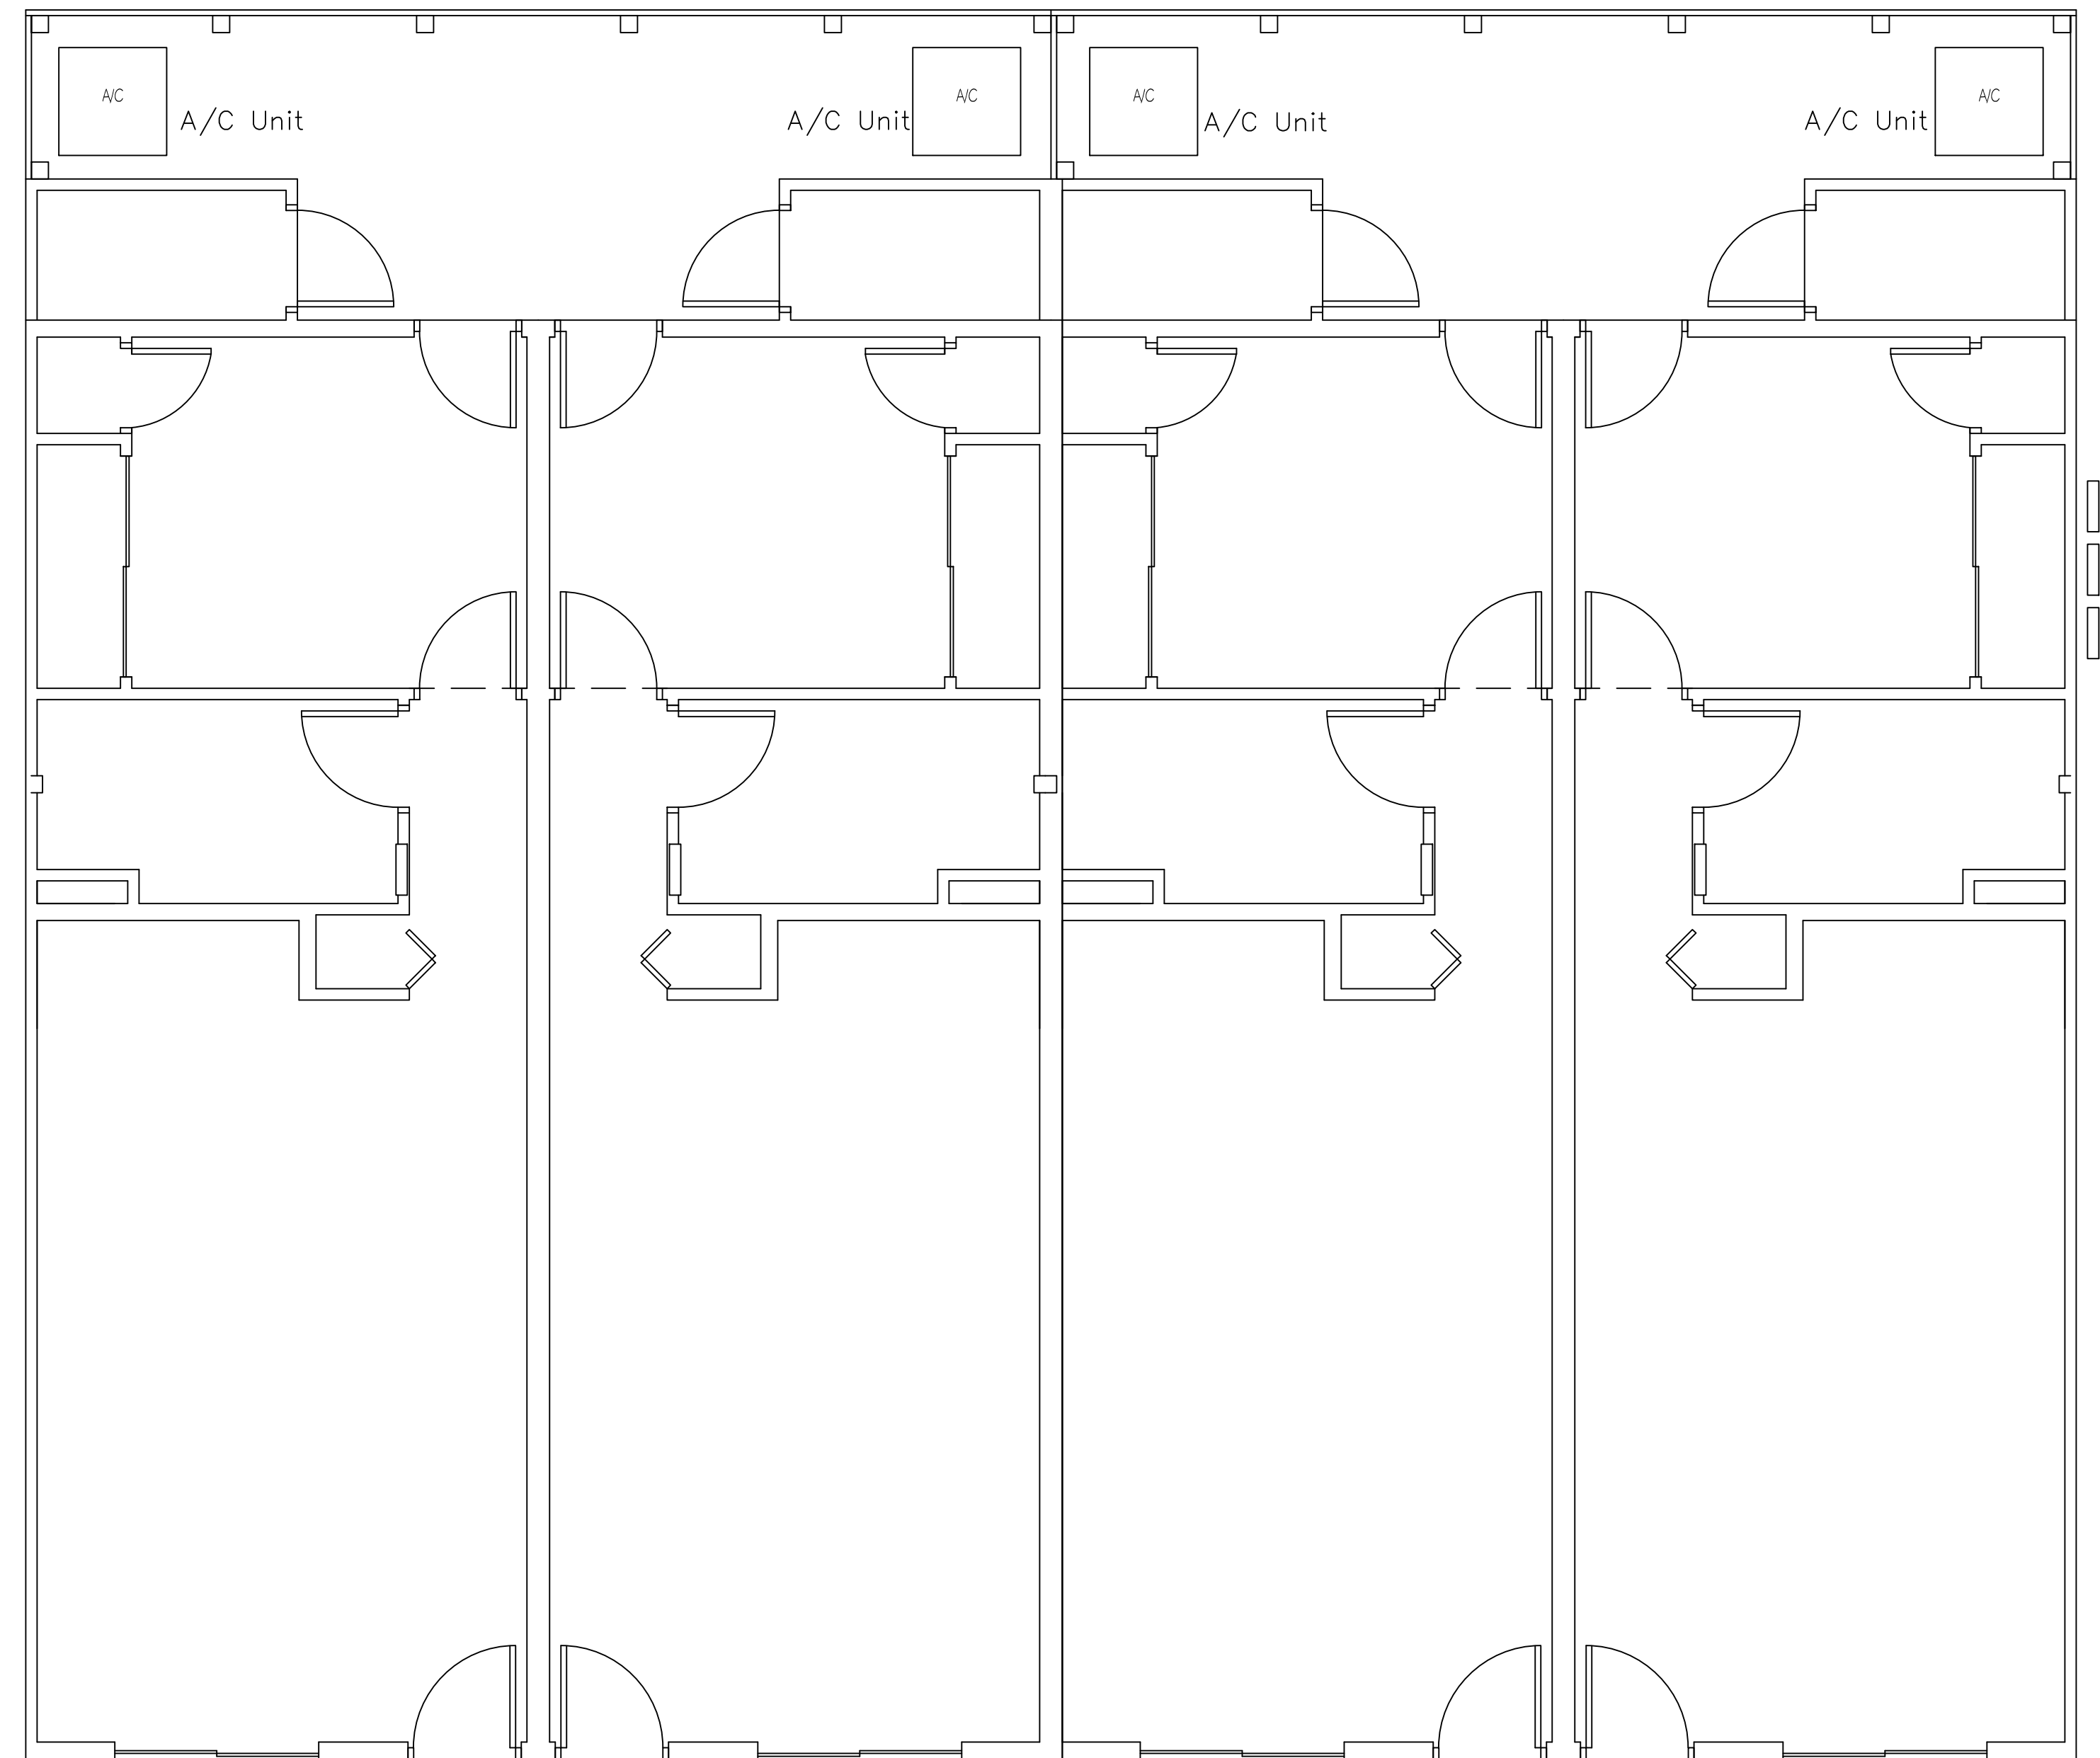

② **Equipment Plan**  
 M1.0 Scale 1/4" = 1'-0"



2492 E. RIVER ROAD S-100 TUCSON, AZ 85718 (520) 615-8900

**MECHANICAL & ELECTRICAL  
 EQUIPMENT LOCATIONS**

TOTAL  
 SQ. FT.  
**1414**

Cortland Lofts  
 Flagstaff, AZ

**M1.0**