



Flagstaff Location

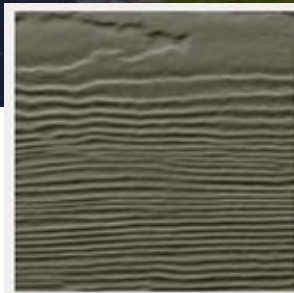

Khaki Brown >



Timber Bark >

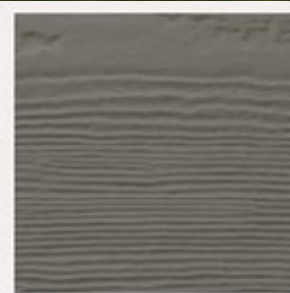


Aged Pewter >




Ledgestone Series
[\(Click to view all Ledgestone Veneer styles\)](#)



Stone Combinations
[\(Click to view all Stone Combination styles\)](#)

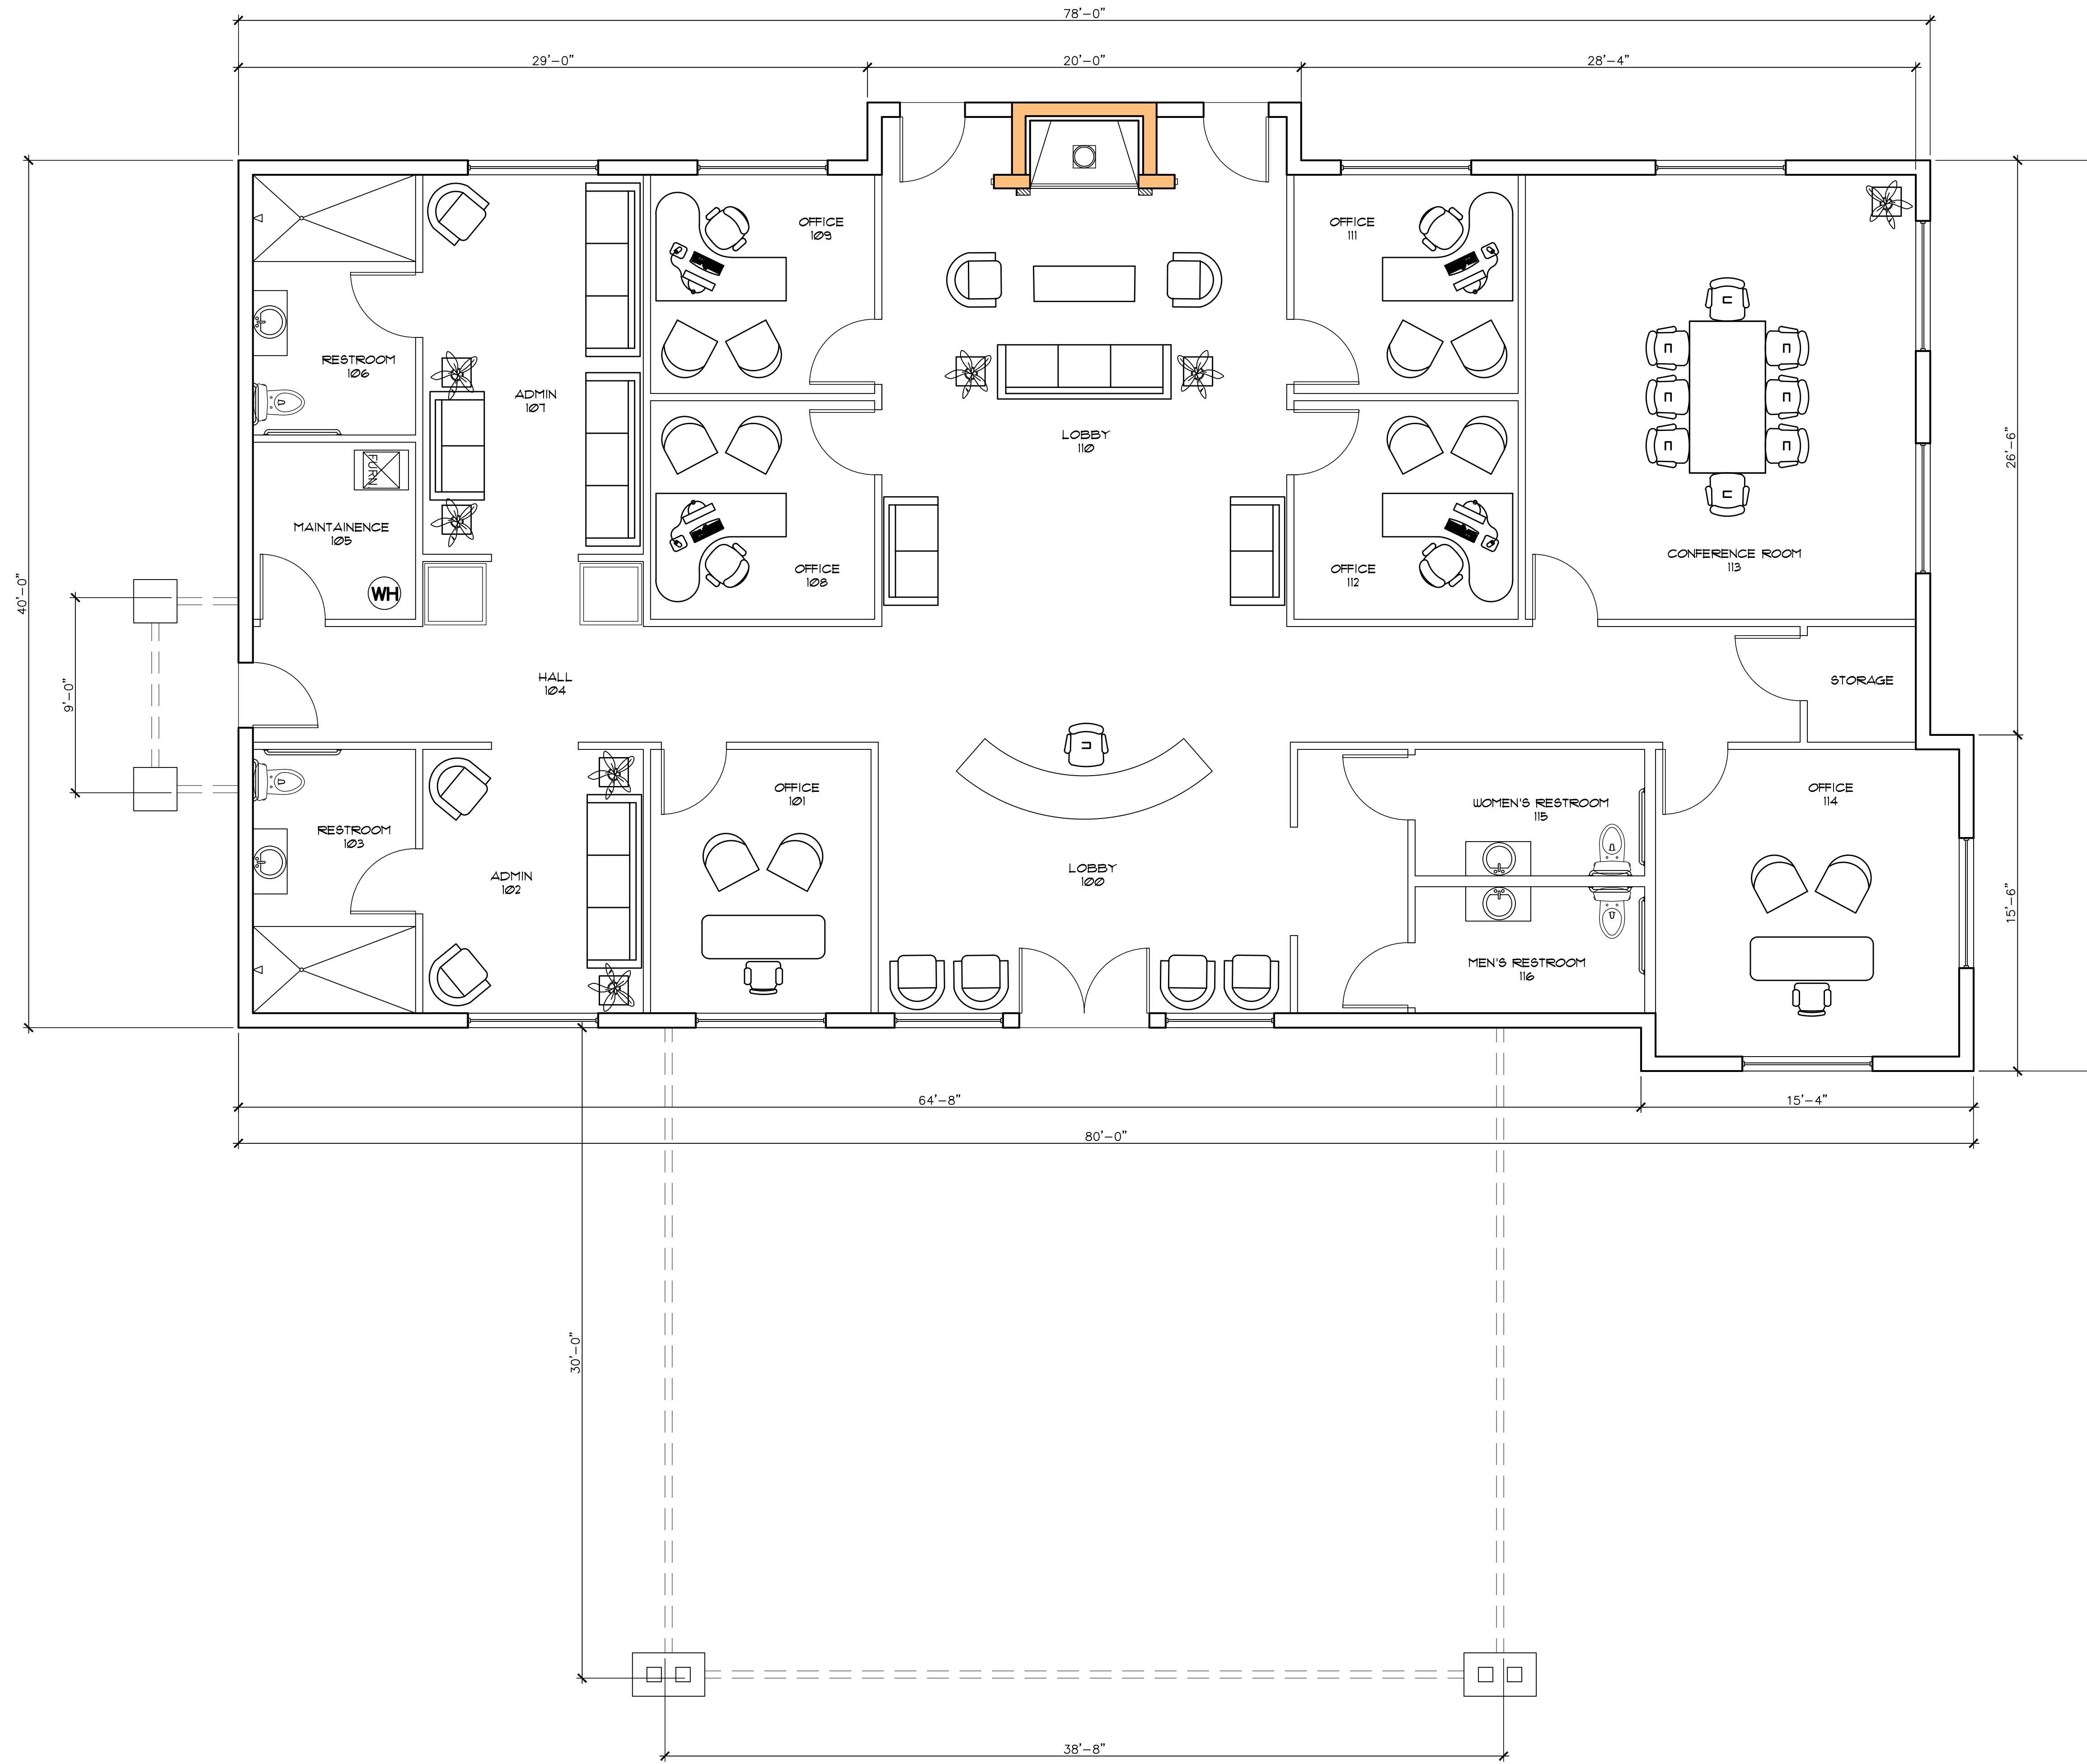

1 Admin. Floor Plan
SCALE: 1/4" = 1'-0"

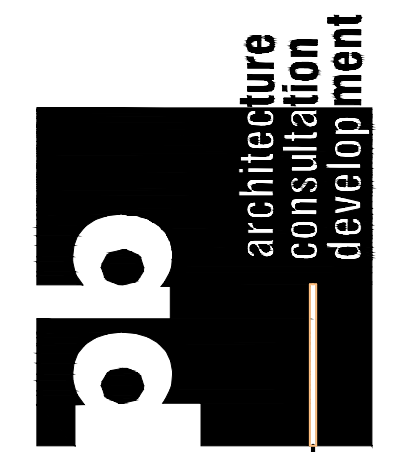

16 east route 66 suite 202
Flagstaff, AZ 86001
tel 928.774.3444
email PDBarthel@aad.com

Paul D. Bustamante
architect

Health Facility - Admin Building
Highway 89-A
Flagstaff, AZ


**PRELIMINARY
NOT FOR
CONSTRUCTION**

Revisions	By


Drawn: LJ
Date: January 19, 2021
Job No:

SHEET
A-AD1.0

FLOOR PLAN
ADMIN.
SCALE: 1/4" = 1'-0"

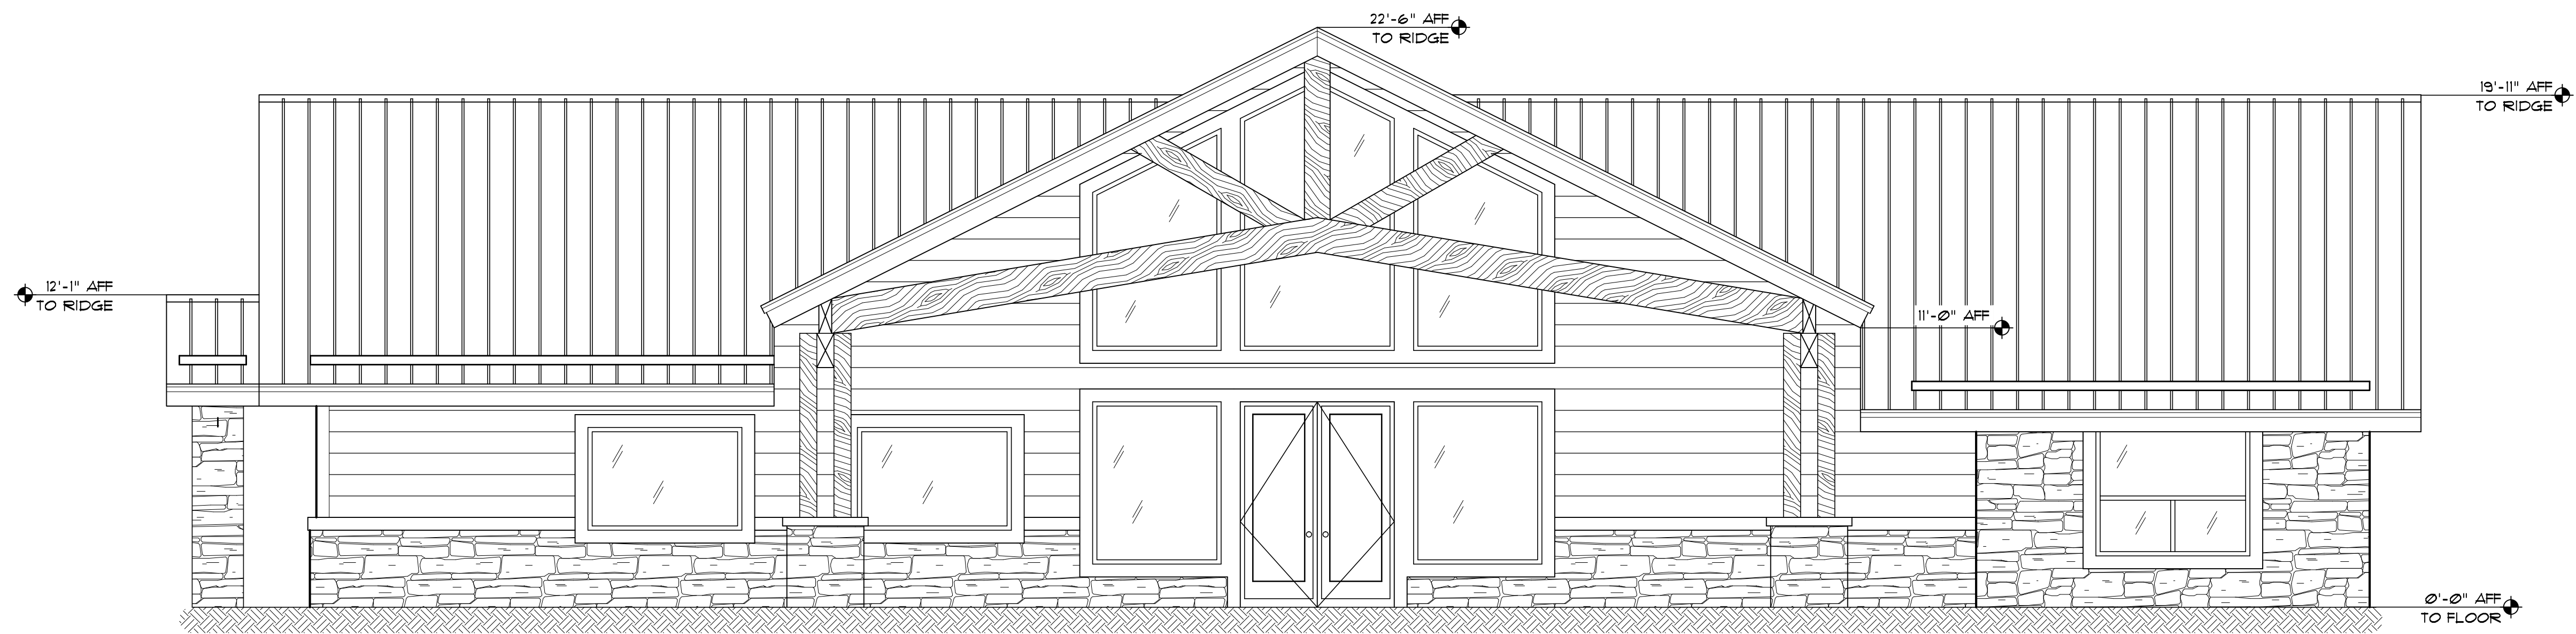

① SOUTH ELEVATION
SCALE: 1/4" = 1'-0"

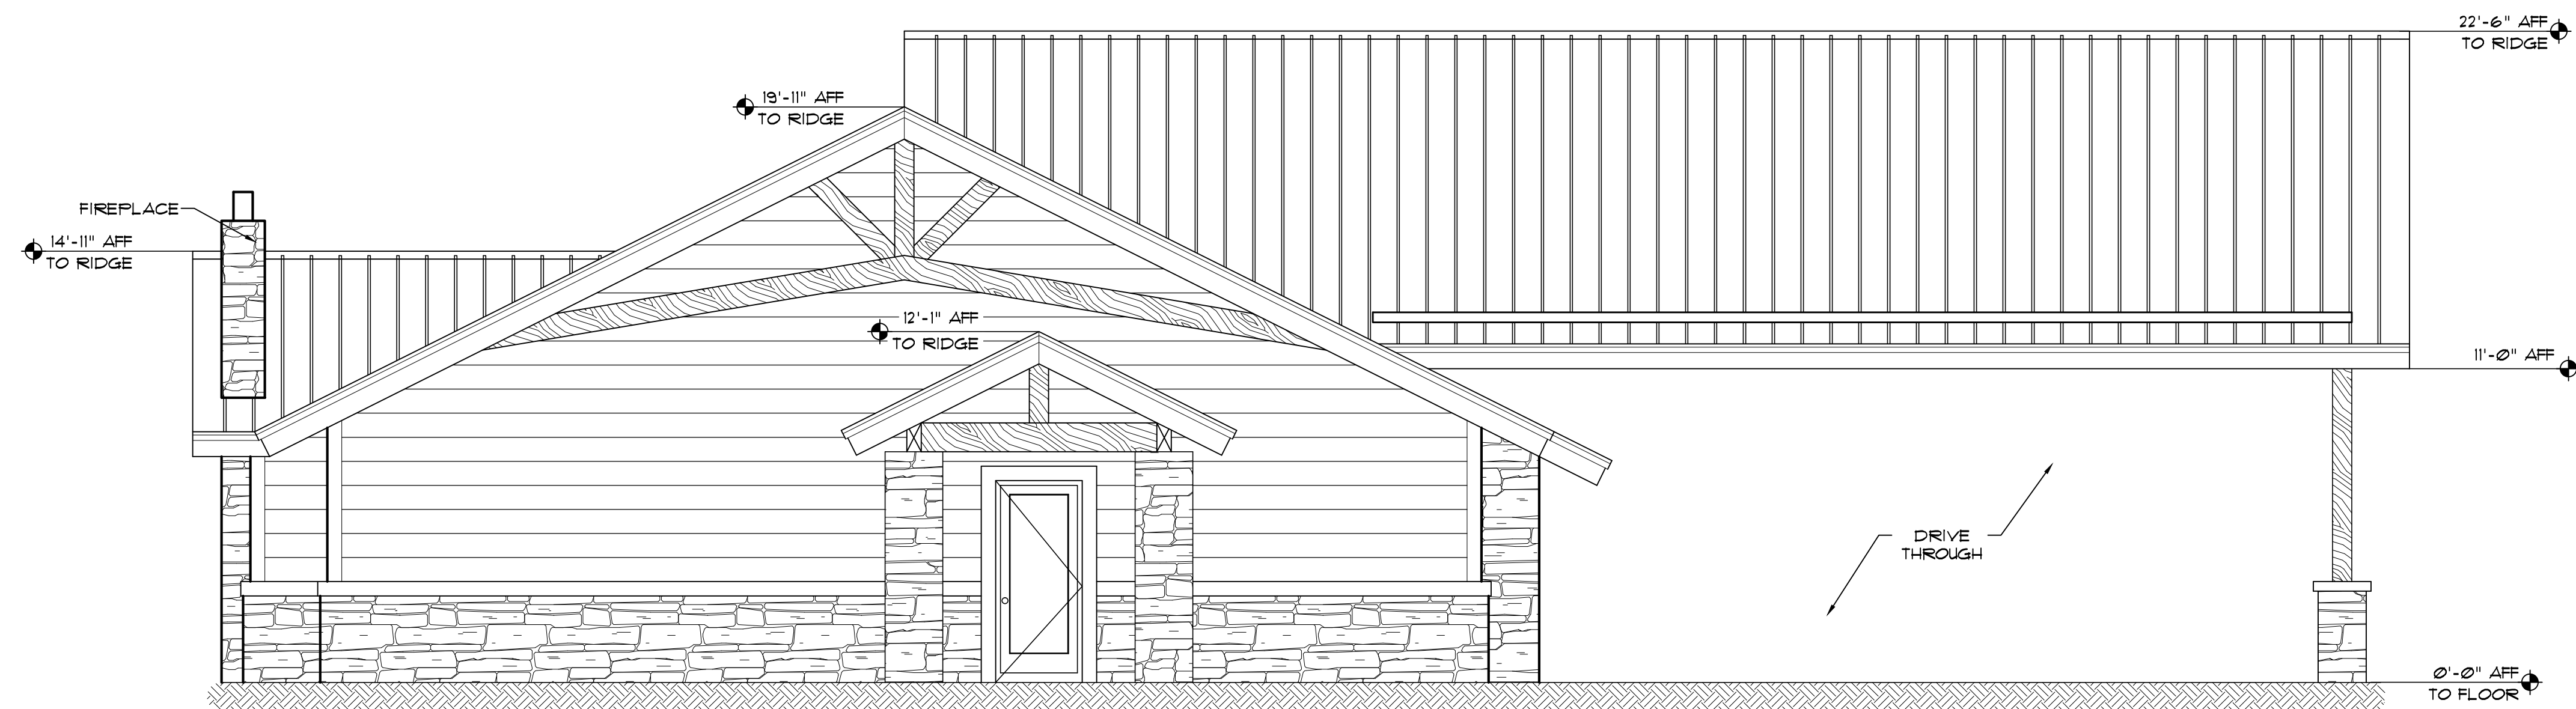

② WEST ELEVATION
SCALE: 1/4" = 1'-0"



16 east route 66 suite 202
Flagstaff, Arizona 86001
phone: 907.777.7777
email: PDBarchitect@aol.com

Paul D. Busanante
architect

Health Facility - Admin Building
Highway 89-A
Flagstaff, AZ


PRELIMINARY
NOT FOR
CONSTRUCTION

Revisions	By


Drawn: LJ
Date: January 19, 2021
Job No:

SHEET
A-AD2.0

EXTERIOR ELEV6
ADMIN
SCALE: 1/4" = 1'-0"

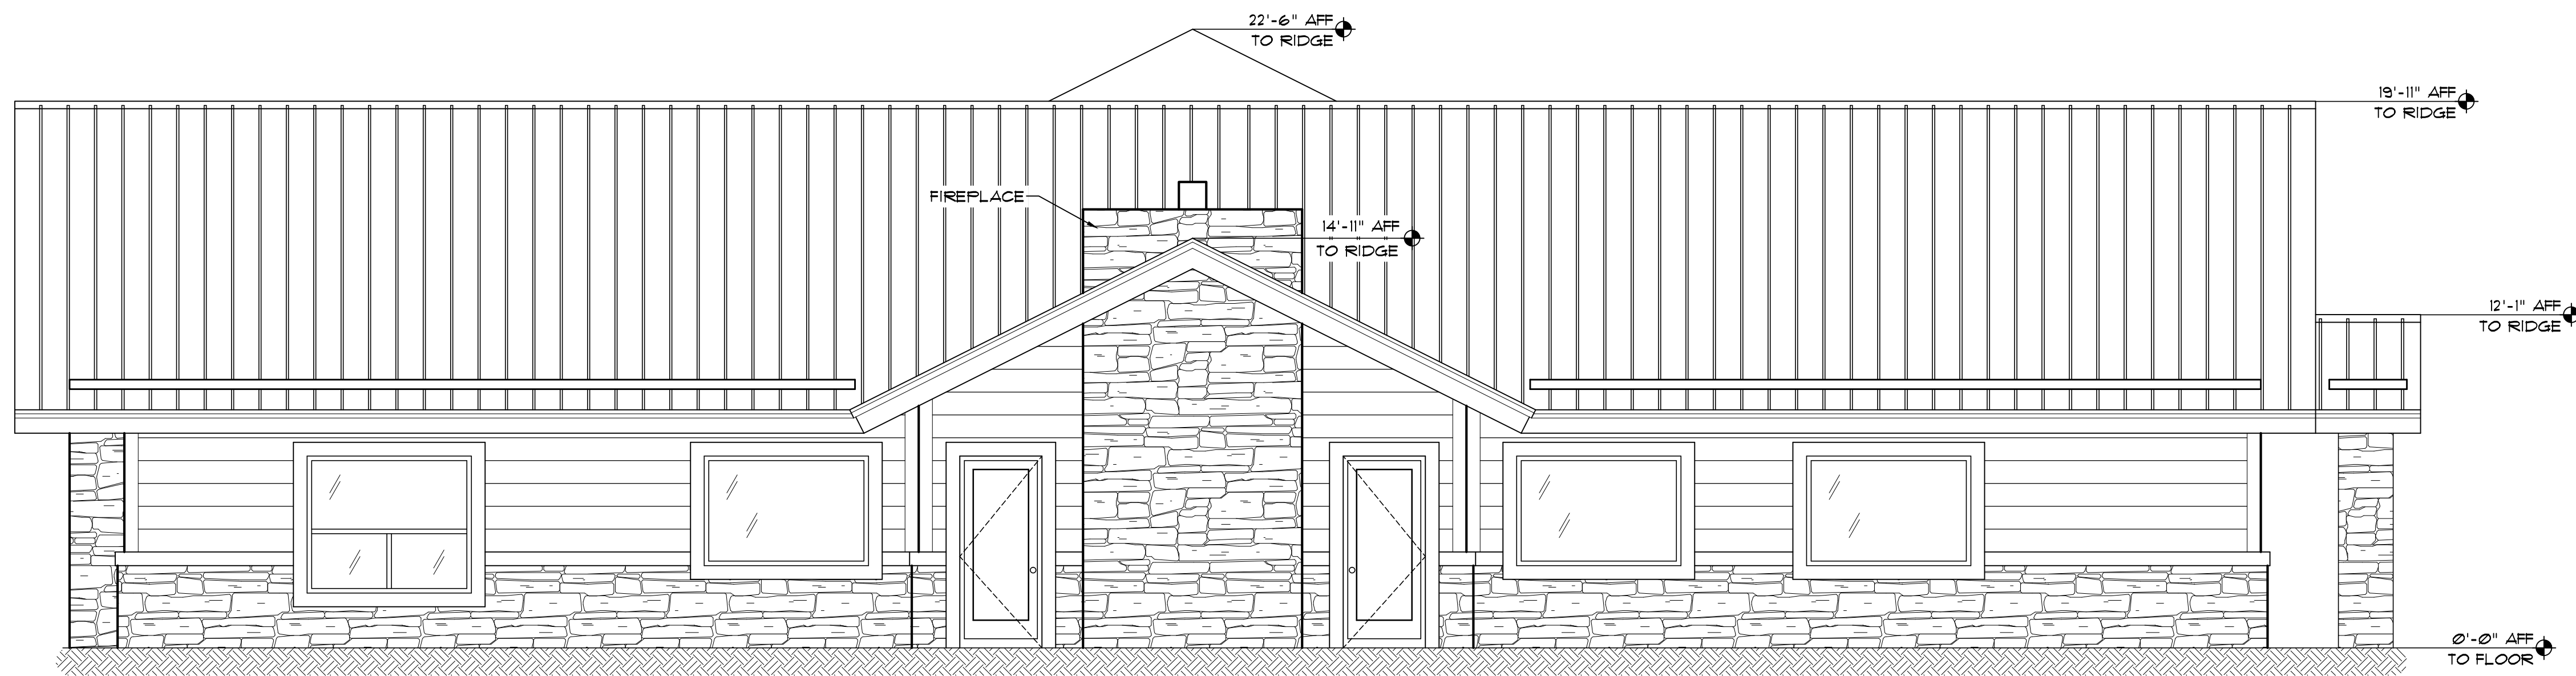

① NORTH ELEVATION
SCALE: 1/4" = 1'-0"

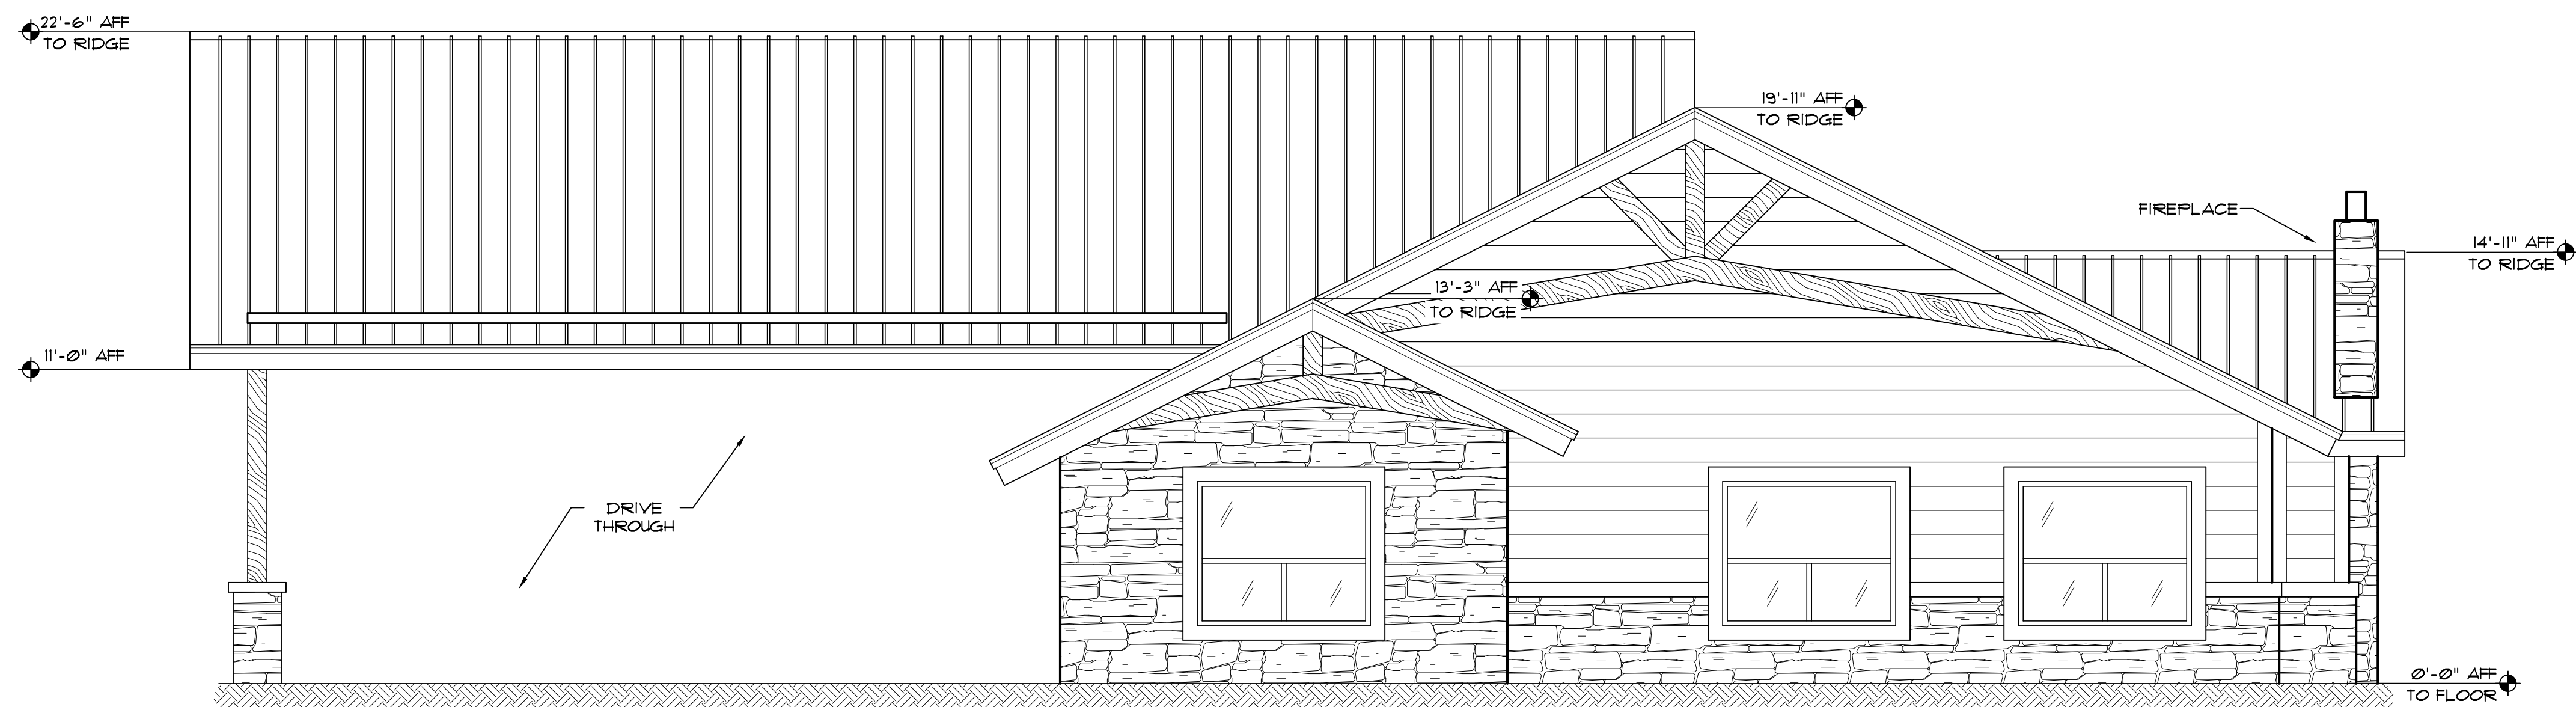

② EAST ELEVATION
SCALE: 1/4" = 1'-0"

Health Facility - Admin Building
Highway 89-A
Flagstaff, AZ

**PRELIMINARY
NOT FOR
CONSTRUCTION**

Revisions	By

Drawn: LJ

Date: January 19, 2021


Job No:

SHEET
A-AD2.1

EXTERIOR ELEV6
ADMIN.
SCALE: 1/4" = 1'-0"



① SOUTH ELEVATION
SCALE: 1/8" = 1'-0"

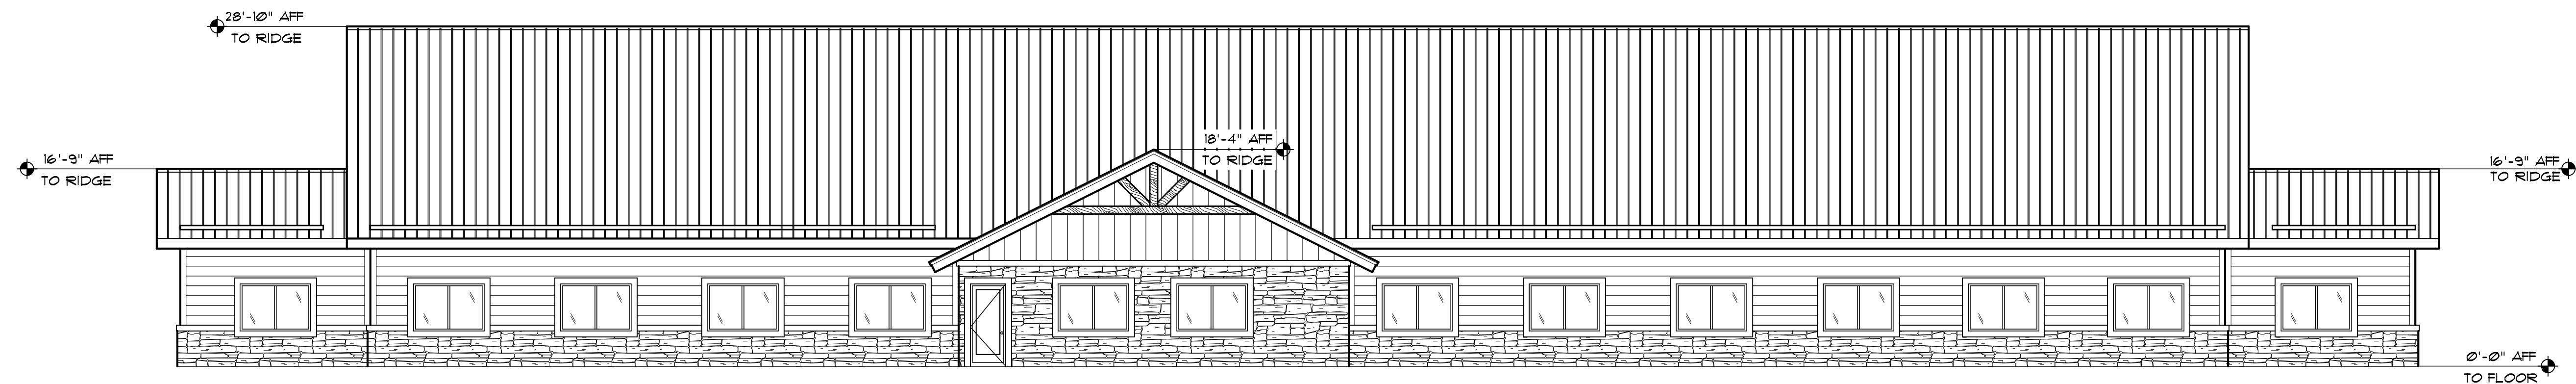

② NORTH ELEVATION
SCALE: 1/8" = 1'-0"

Health Facility - Detox Building
Highway 89-A
Flagstaff, AZ


PRELIMINARY
NOT FOR
CONSTRUCTION

Revisions	By


Drawn: LJ
 Date: February 5, 2021
 Job No:

SHEET
A-DT2.0

EXTERIOR ELEV6
 DETOX
 SCALE: 1/8" = 1'-0"

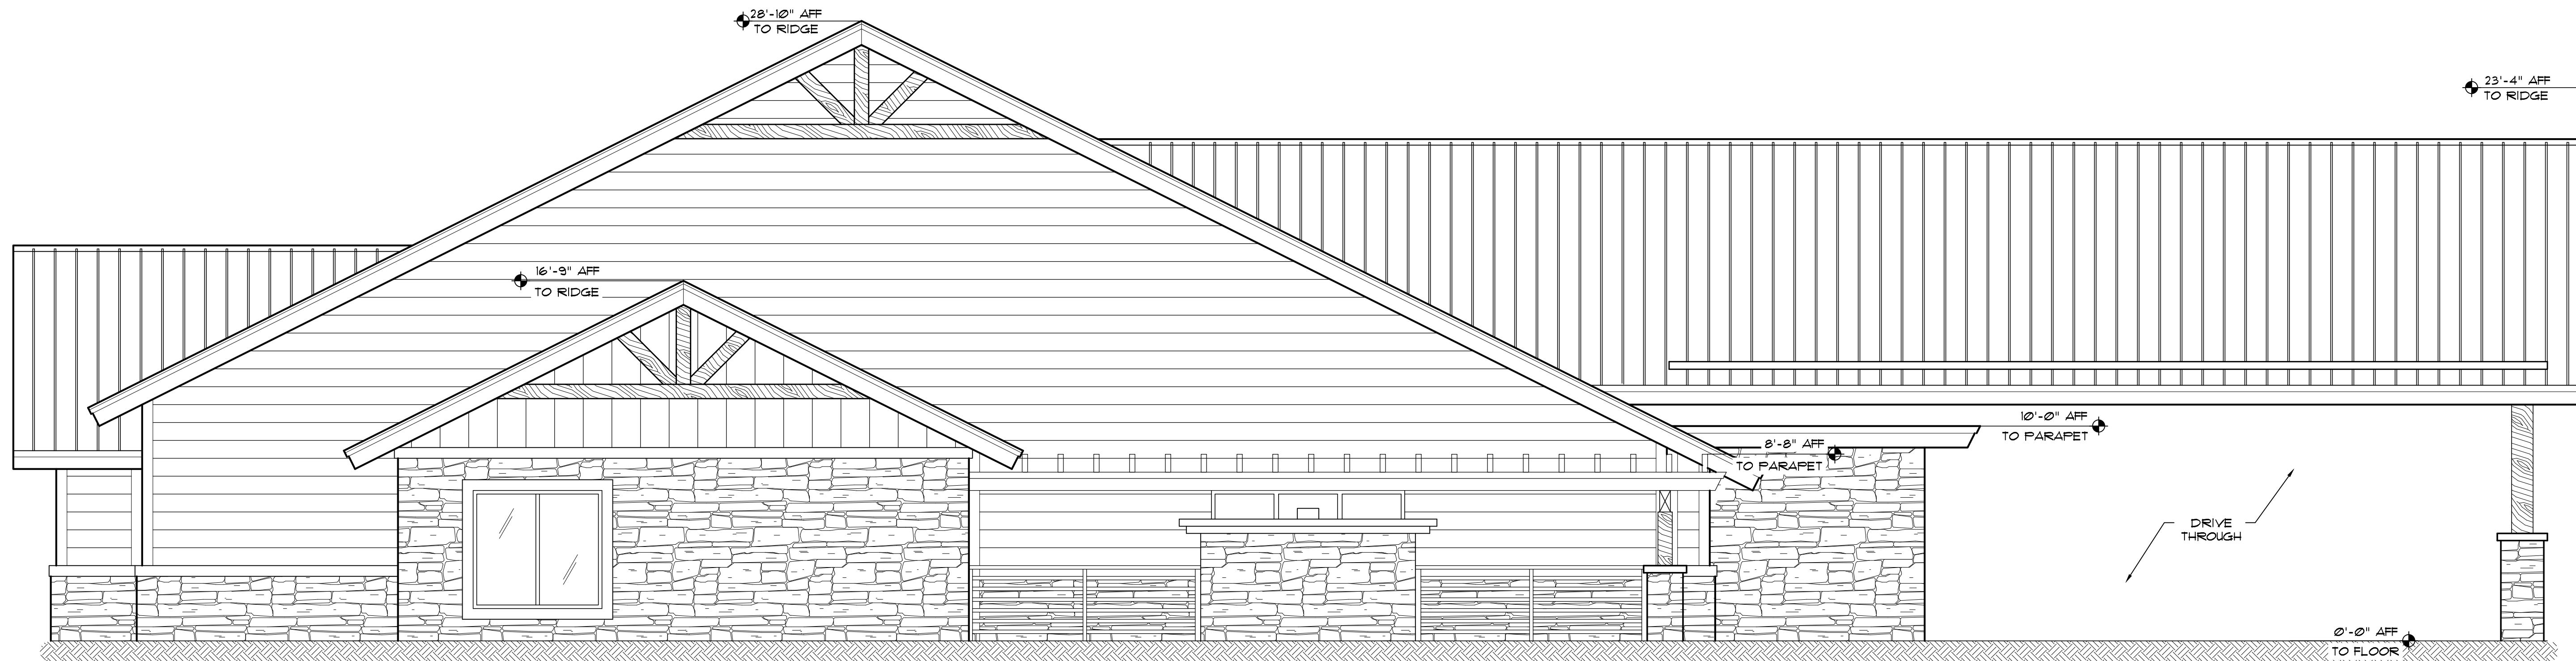

① WEST ELEVATION
SCALE: 1/4" = 1'-0"

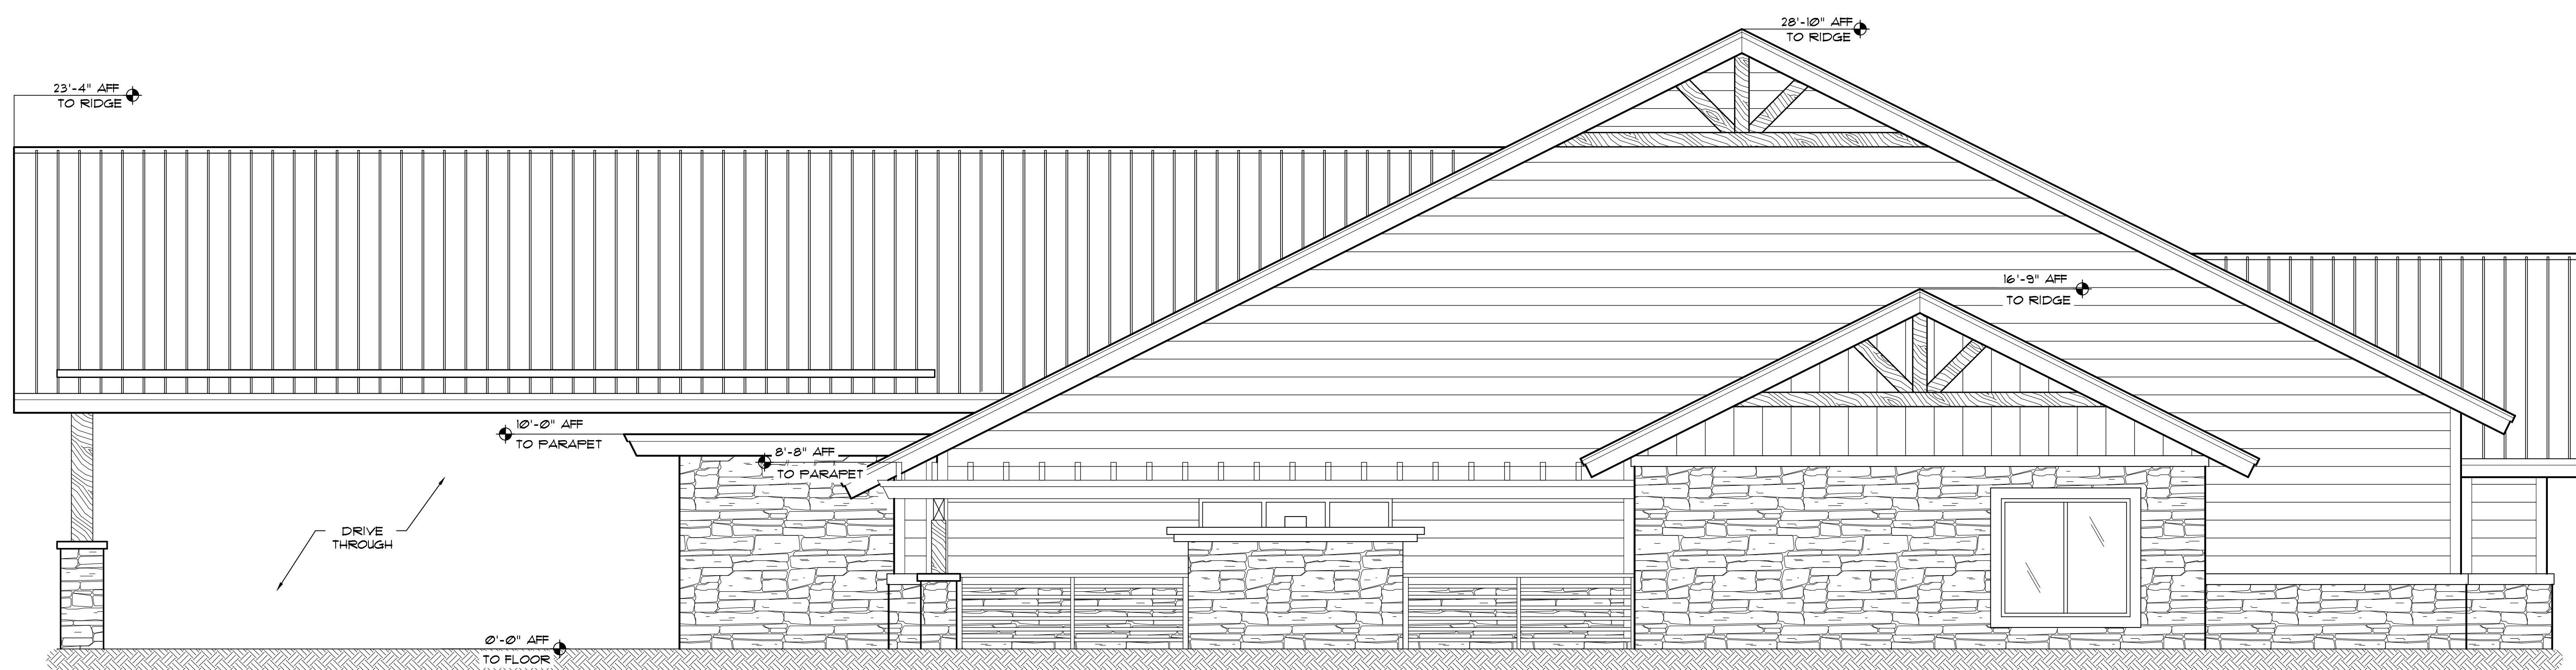

② EAST ELEVATION
SCALE: 1/4" = 1'-0"

Health Facility - Detox Building
Highway 89-A
Flagstaff, AZ

PRELIMINARY
NOT FOR
CONSTRUCTION

Revisions	By

Drawn: LJ
 Date: February 5, 2021
 Job No:

SHEET
A-DT2.1

EXTERIOR ELEV6
 DETOX
 SCALE: 1/4" = 1'-0"

Health Facility - Detox Building
Highway 89-A
Flagstaff, AZ


**PRELIMINARY
NOT FOR
CONSTRUCTION**

Revisions	By

Drawn: LJ
Date: January 19, 2021
Job No:


**SHEET
A-DT1.0**

FLOOR PLAN
DETOX
SCALE: 1/8" = 1'-0"

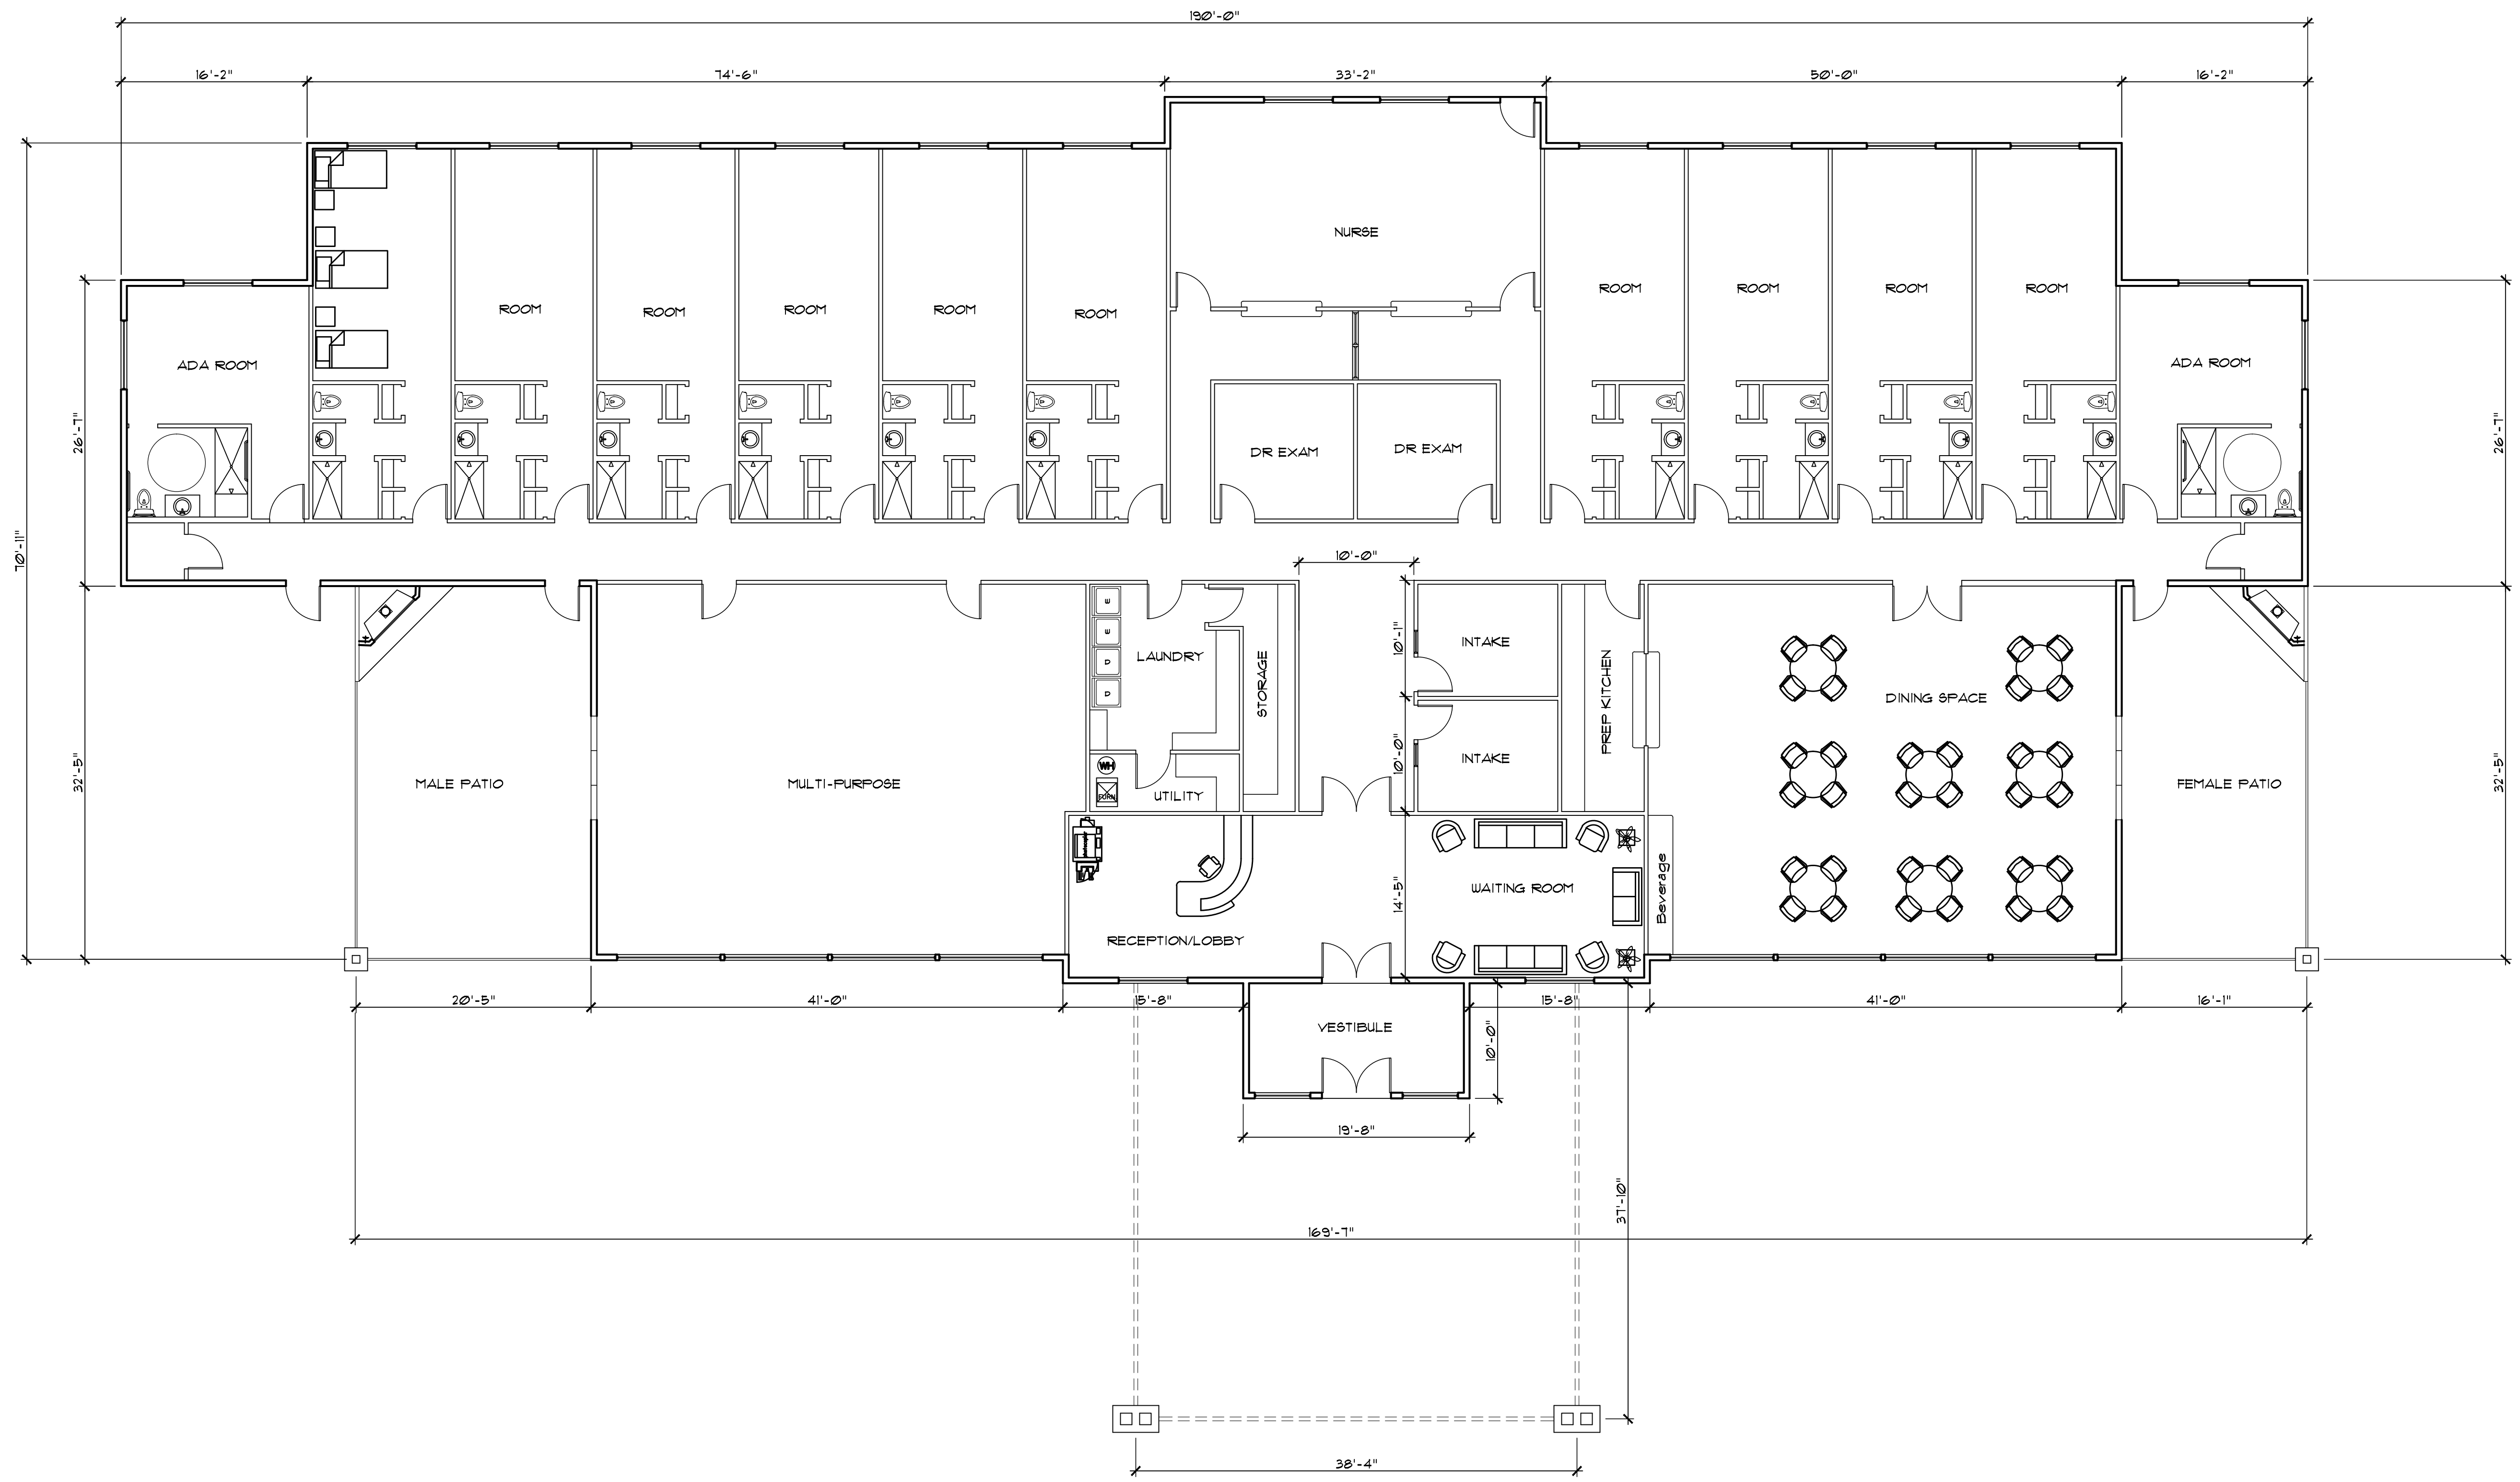


1 Detox Floor Plan
SCALE: 1/8" = 1'-0"



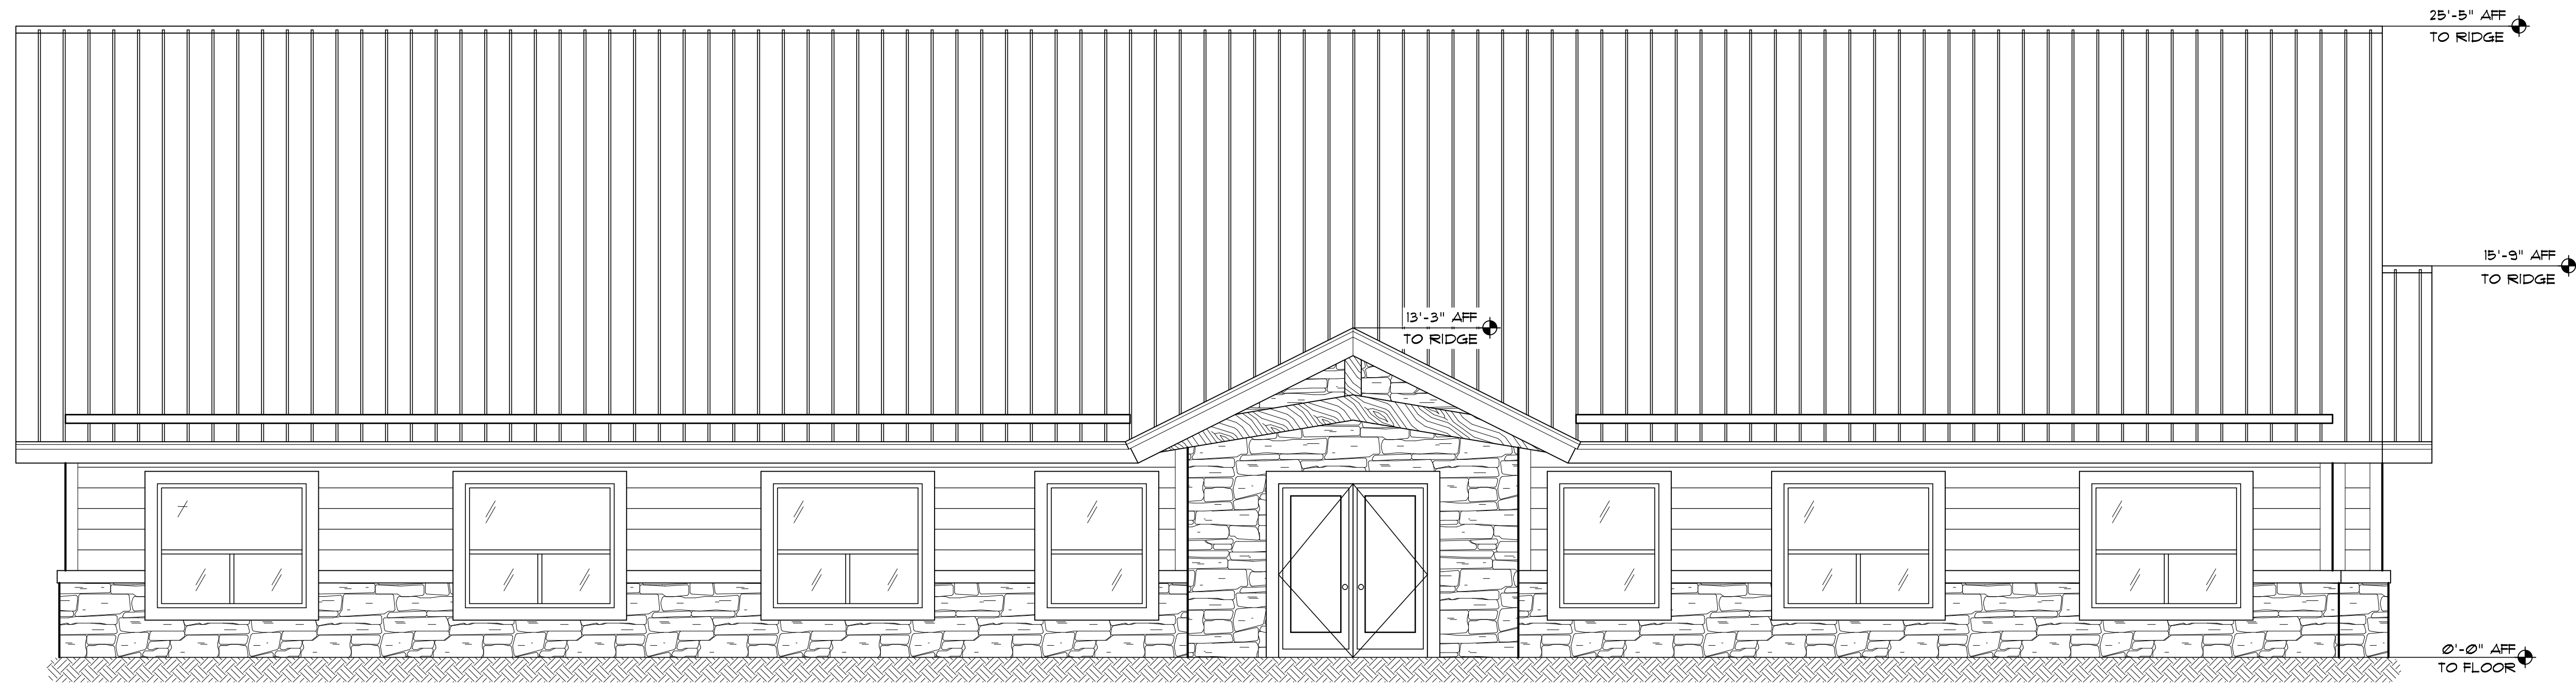

① SOUTH ELEVATION
SCALE: 1/4" = 1'-0"

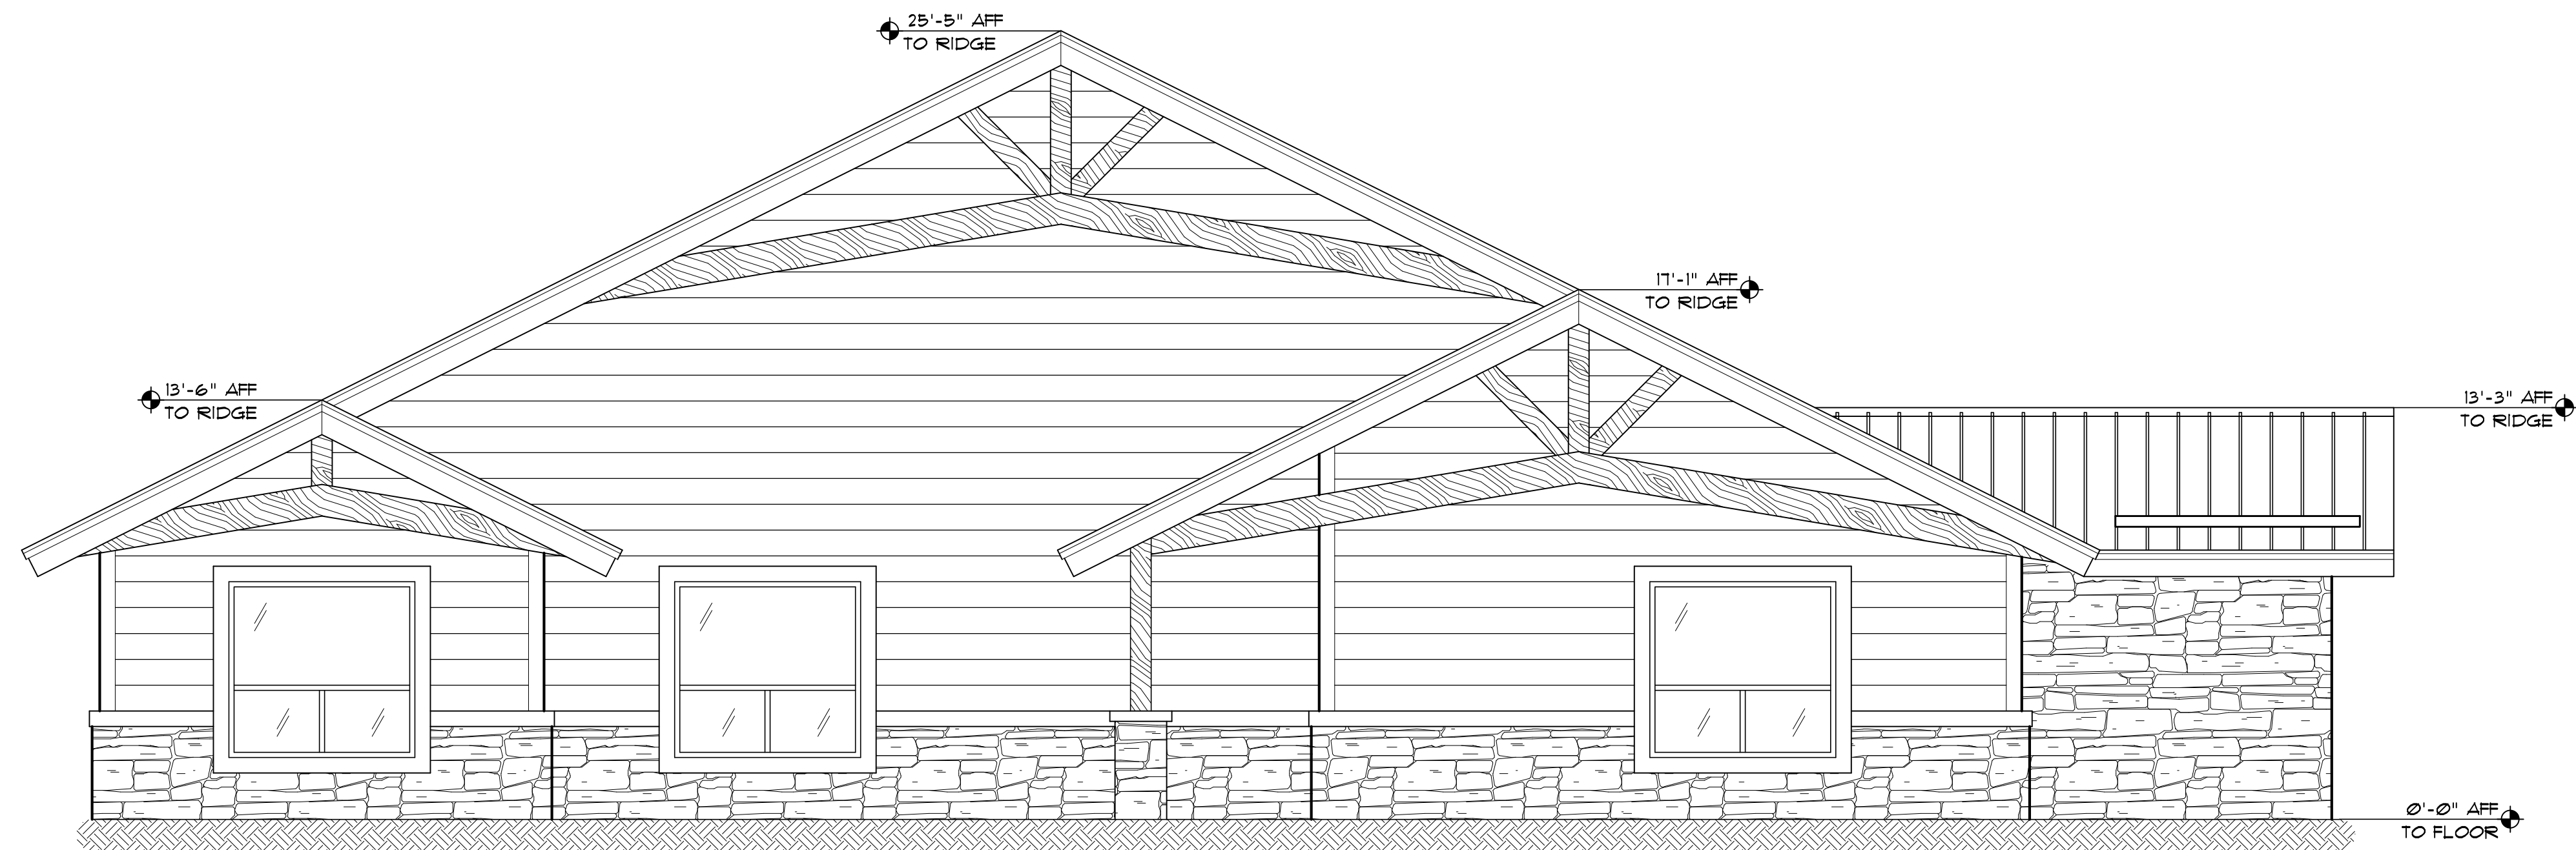

② WEST ELEVATION
SCALE: 1/4" = 1'-0"


**PRELIMINARY
NOT FOR
CONSTRUCTION**

Revisions	By

Drawn: LJ
Date: January 19, 2021
Job No:

SHEET
A-GR2.0

EXTERIOR ELEVATIONS
GROUP
SCALE: 1/4" = 1'-0"

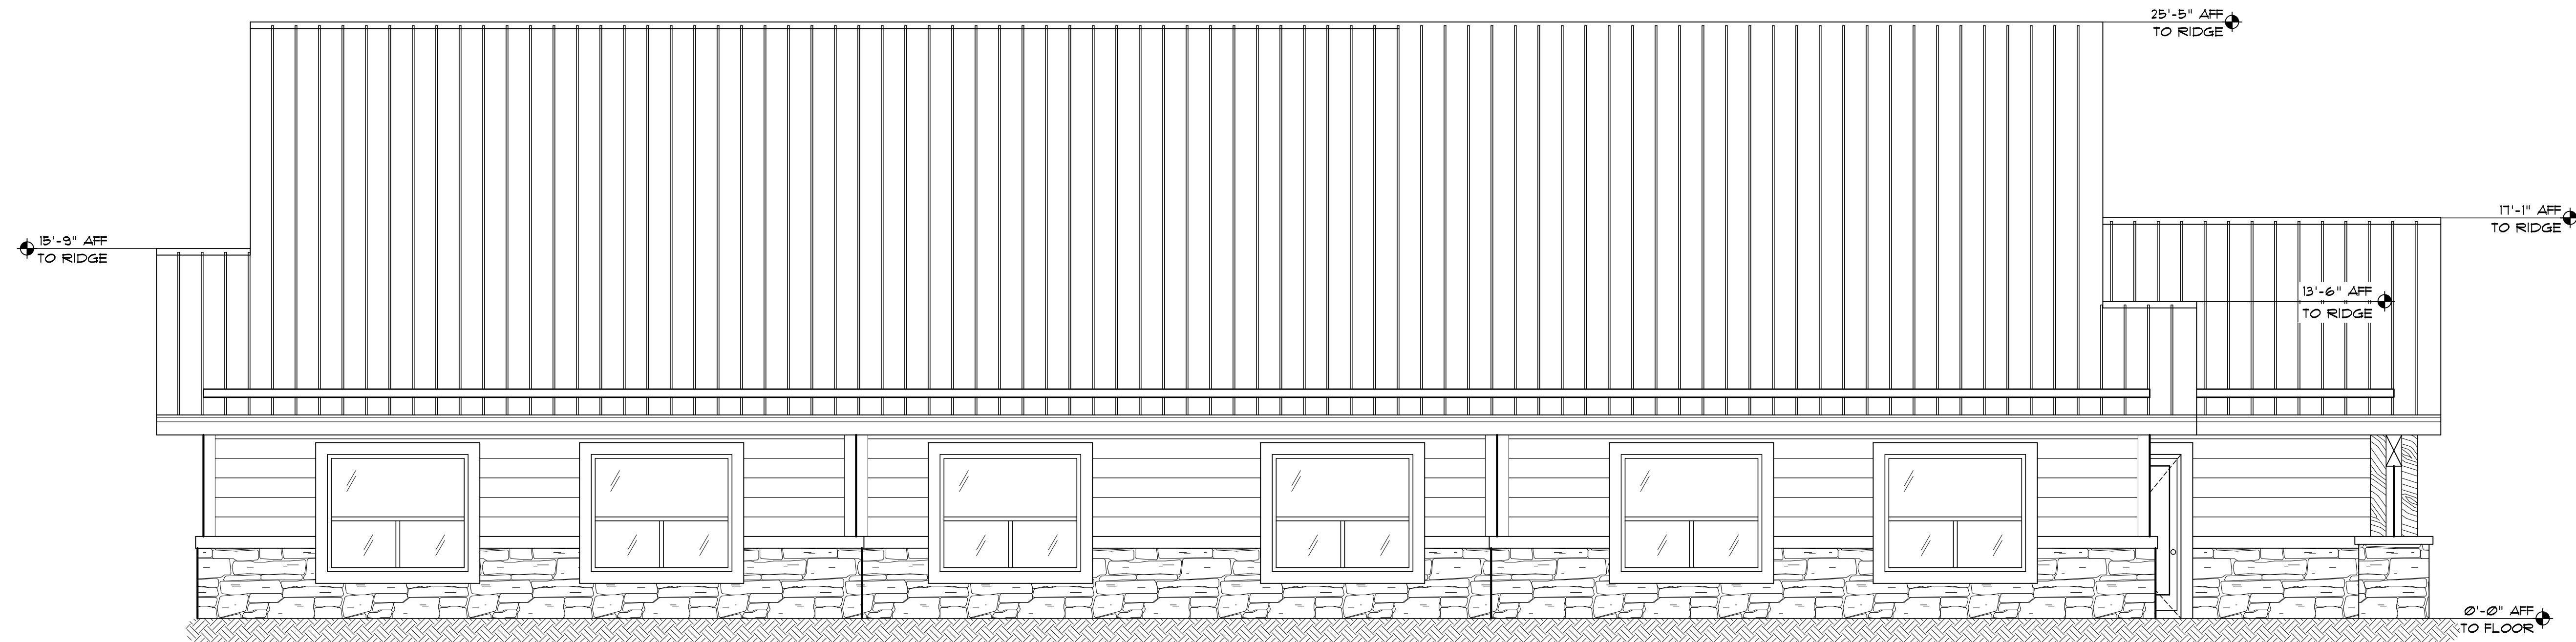

① NORTH ELEVATION
SCALE: 1/4" = 1'-0"



② EAST ELEVATION
SCALE: 1/4" = 1'-0"



16 east route 66 suite 202
flagstaff, arizona 86001
tel: 908.777.7777
email: PDBarchitect@aol.com

paul d. busanante
architect

Health Facility - Group Building
Highway 89-A
Flagstaff, AZ


PRELIMINARY
NOT FOR
CONSTRUCTION

Revisions	By


Drawn: LJ
Date: January 19, 2021
Job No:

SHEET
A-GR2.1

EXTERIOR ELEV6
GROUP
SCALE: 1/4" = 1'-0"

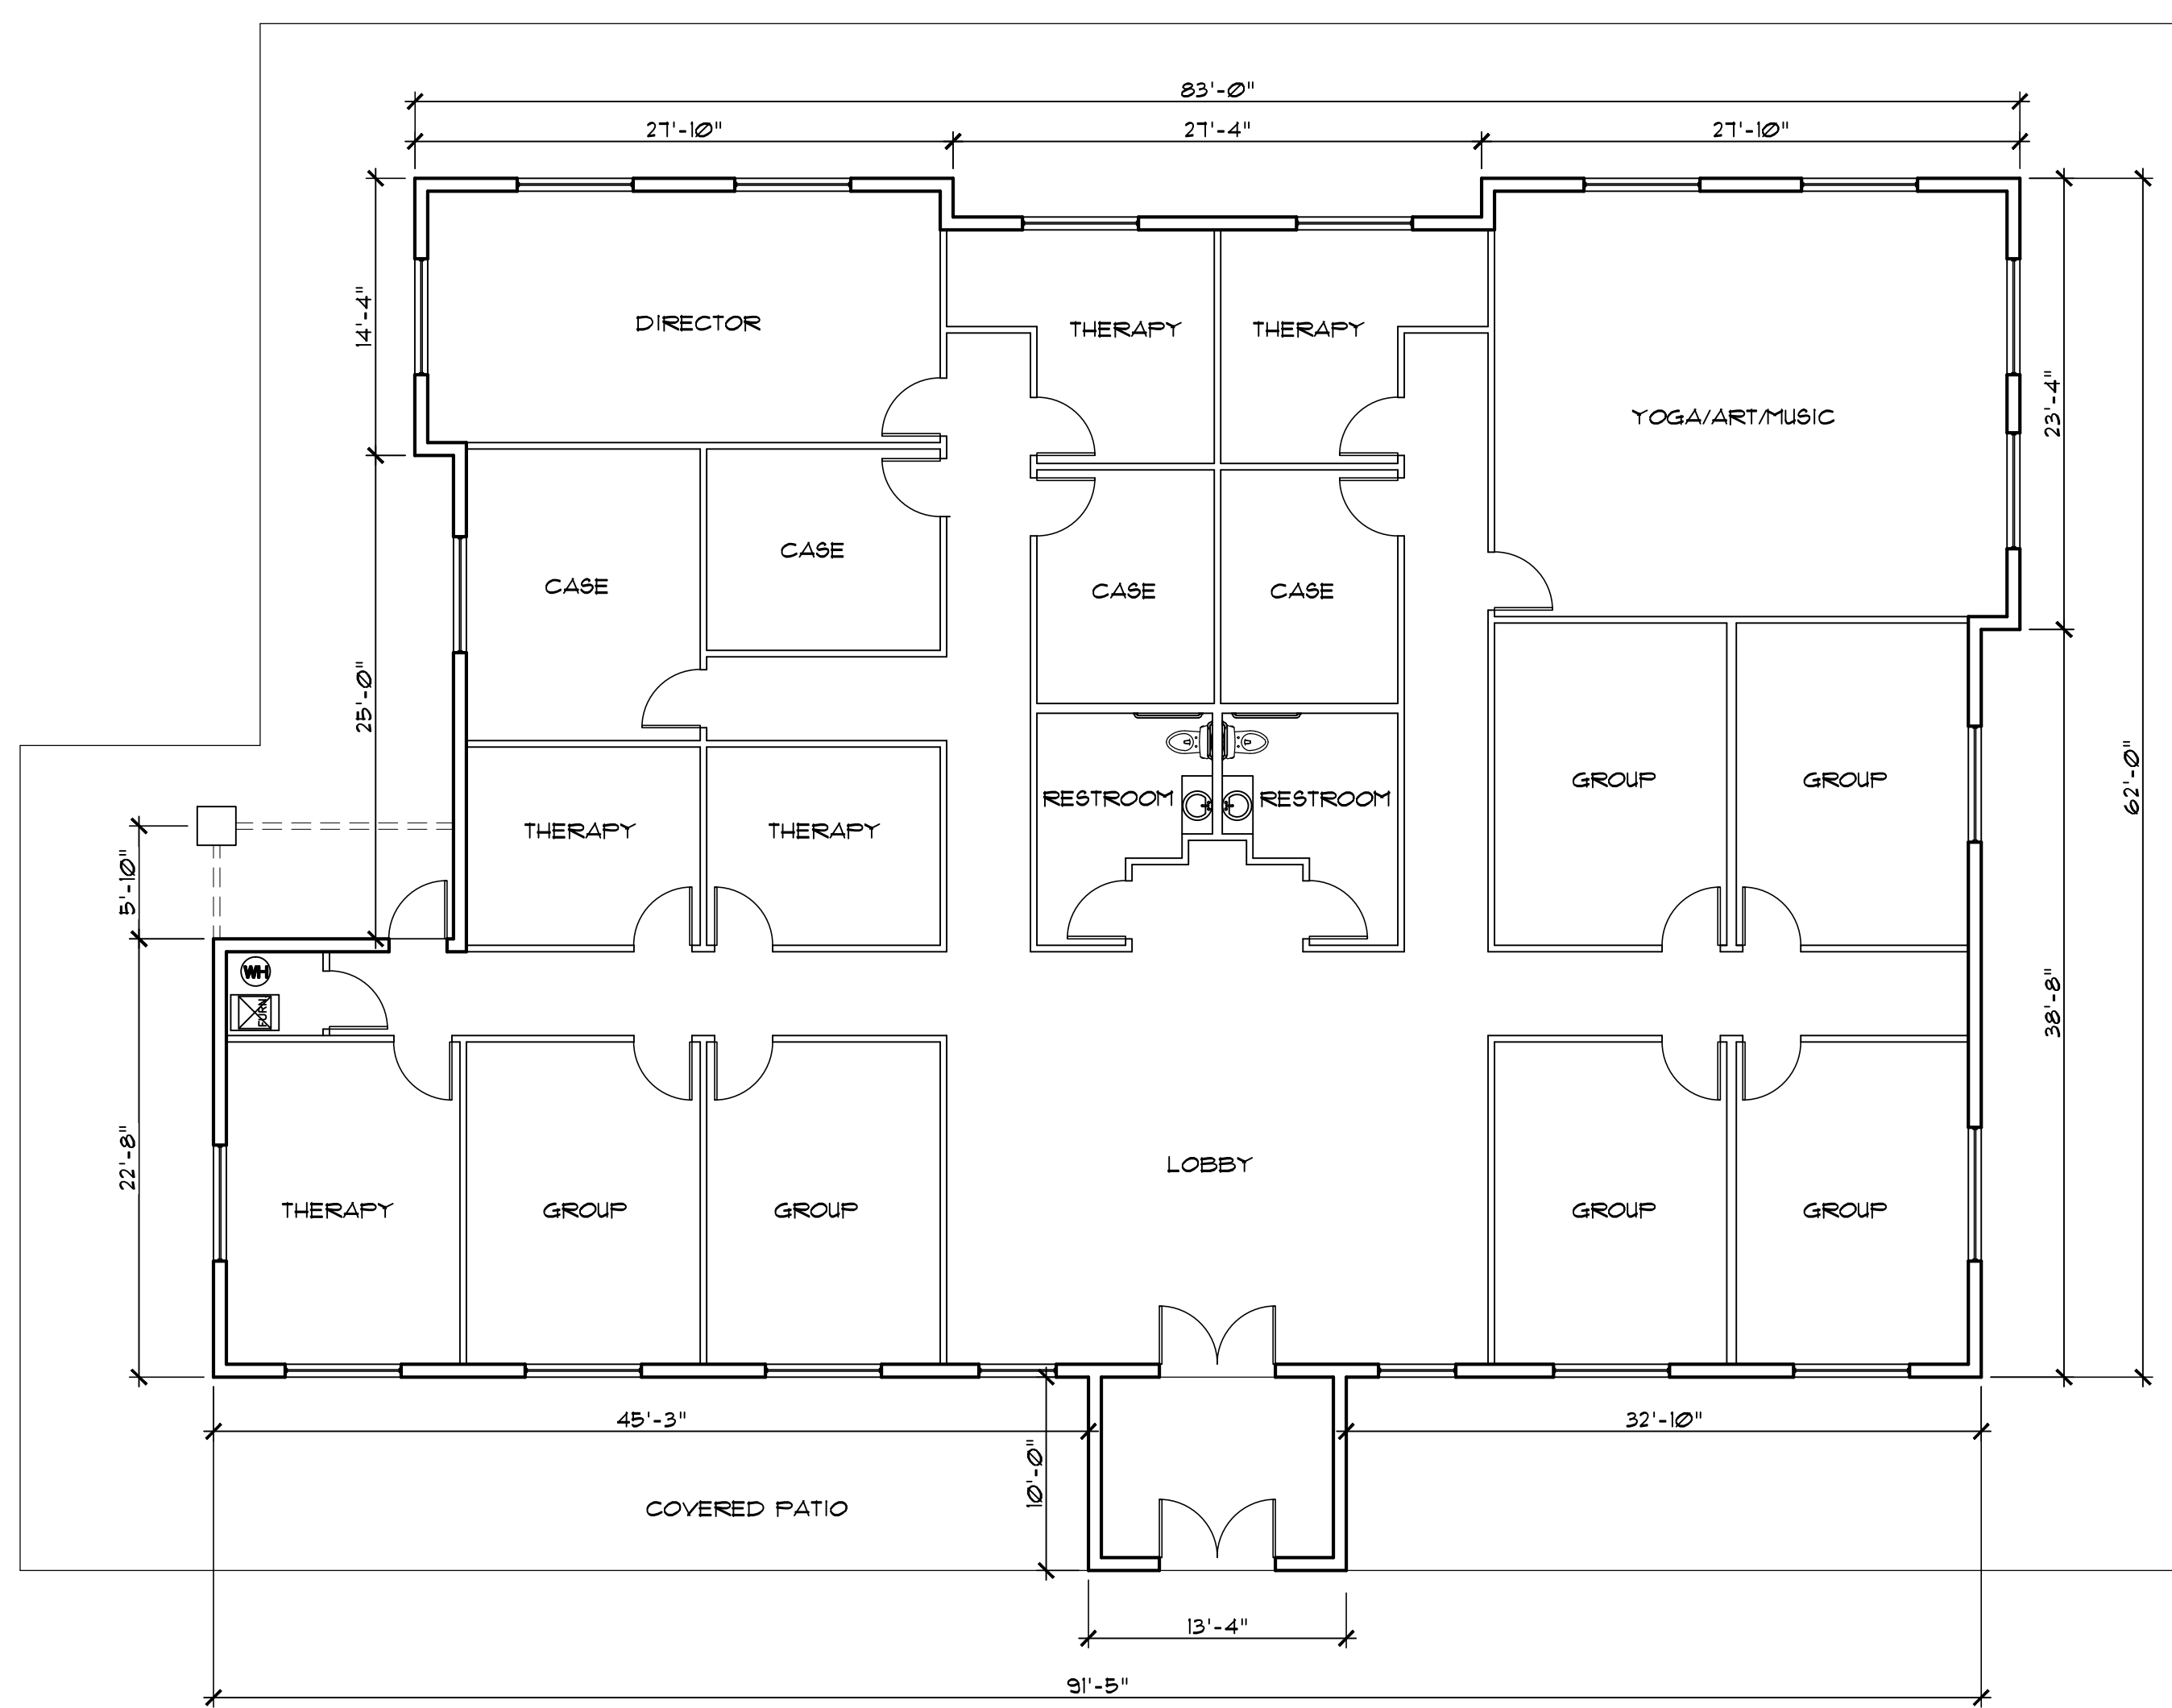

① Group Floor Plan
SCALE: 1/8" = 1'-0"

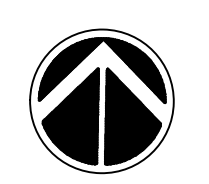

Health Facility - Group Building
Highway 89-A
Flagstaff, AZ

PRELIMINARY
NOT FOR
CONSTRUCTION

Revisions	By

Drawn: LJ
 Date: January 19, 2021
 Job No:

SHEET
A-GR1.0



① SOUTH ELEVATION
SCALE: 1/4" = 1'-0"



② WEST ELEVATION
SCALE: 1/4" = 1'-0"

Health Facility - Kitchen/Dining
Highway 89-A
Flagstaff, AZ


**PRELIMINARY
NOT FOR
CONSTRUCTION**

Revisions	By

Drawn: LJ
Date: January 19, 2021
Job No:

SHEET
A-KD2.0

EXTERIOR ELEVS
Kitchen/Dining
SCALE: 1/4" = 1'-0"

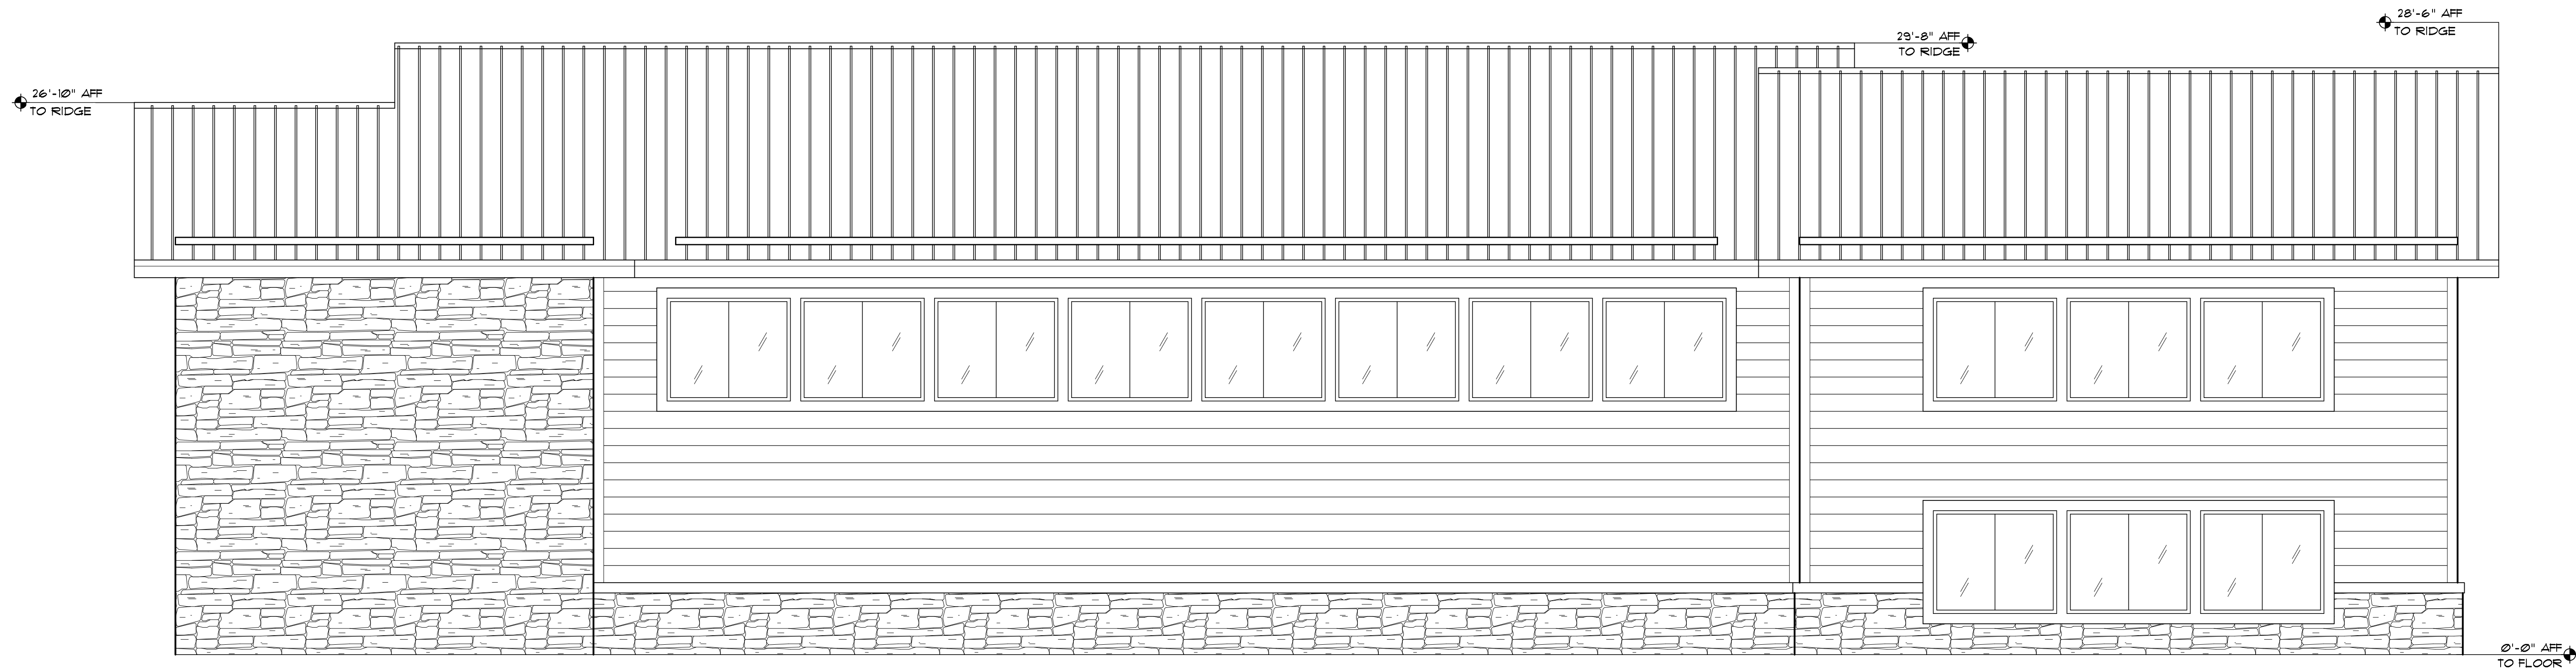

① NORTH ELEVATION
SCALE: 1/4" = 1'-0"



② EAST ELEVATION
SCALE: 1/4" = 1'-0"



16 east route 66 suite 202
Flagstaff, Arizona 86001
tel: 908.777.7777
email: PDBarchitect@aol.com

Paul D. Busanante
architect

architecture
consultation
development

Health Facility - Kitchen/Dining
Highway 89-A
Flagstaff, AZ


**PRELIMINARY
NOT FOR
CONSTRUCTION**

Revisions	By


Drawn: LJ
Date: January 19, 2021
Job No:

SHEET
A-KD2.1

EXTERIOR ELEV6
Kitchen/Dining
SCALE: 1/4" = 1'-0"

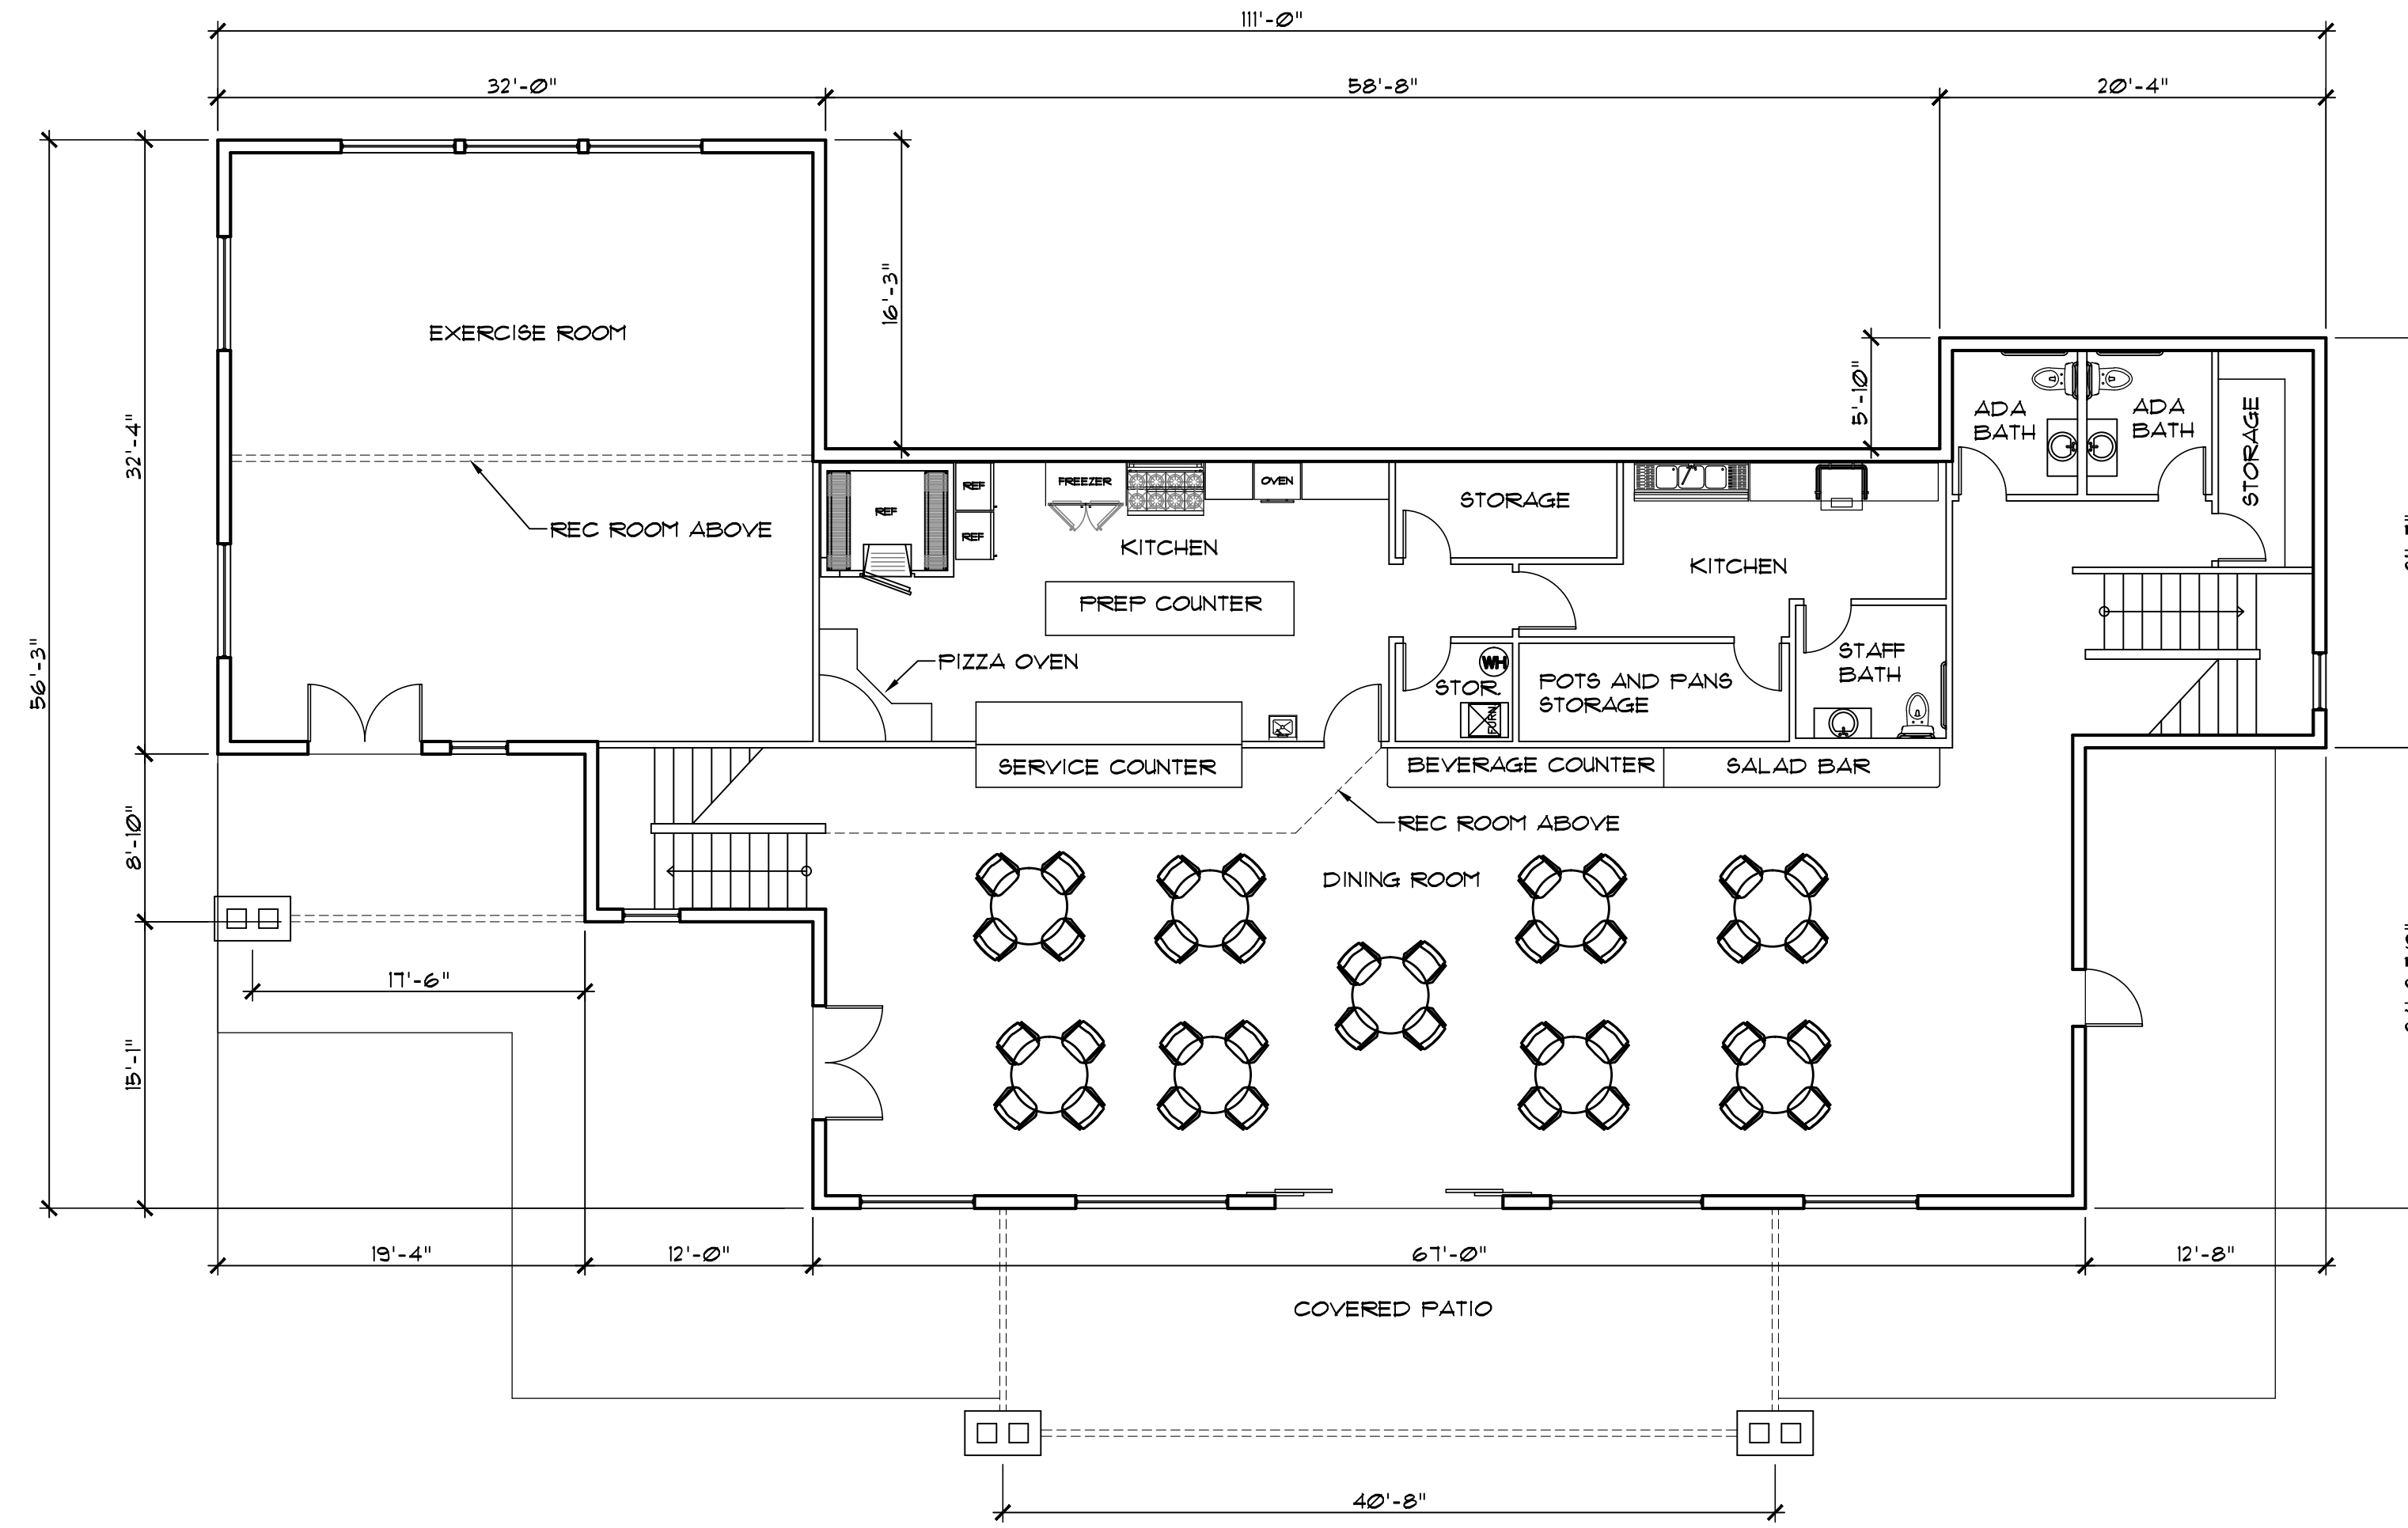

① Kitchen/Dining Lower Level Floor Plan
SCALE: 1/8" = 1'-0"

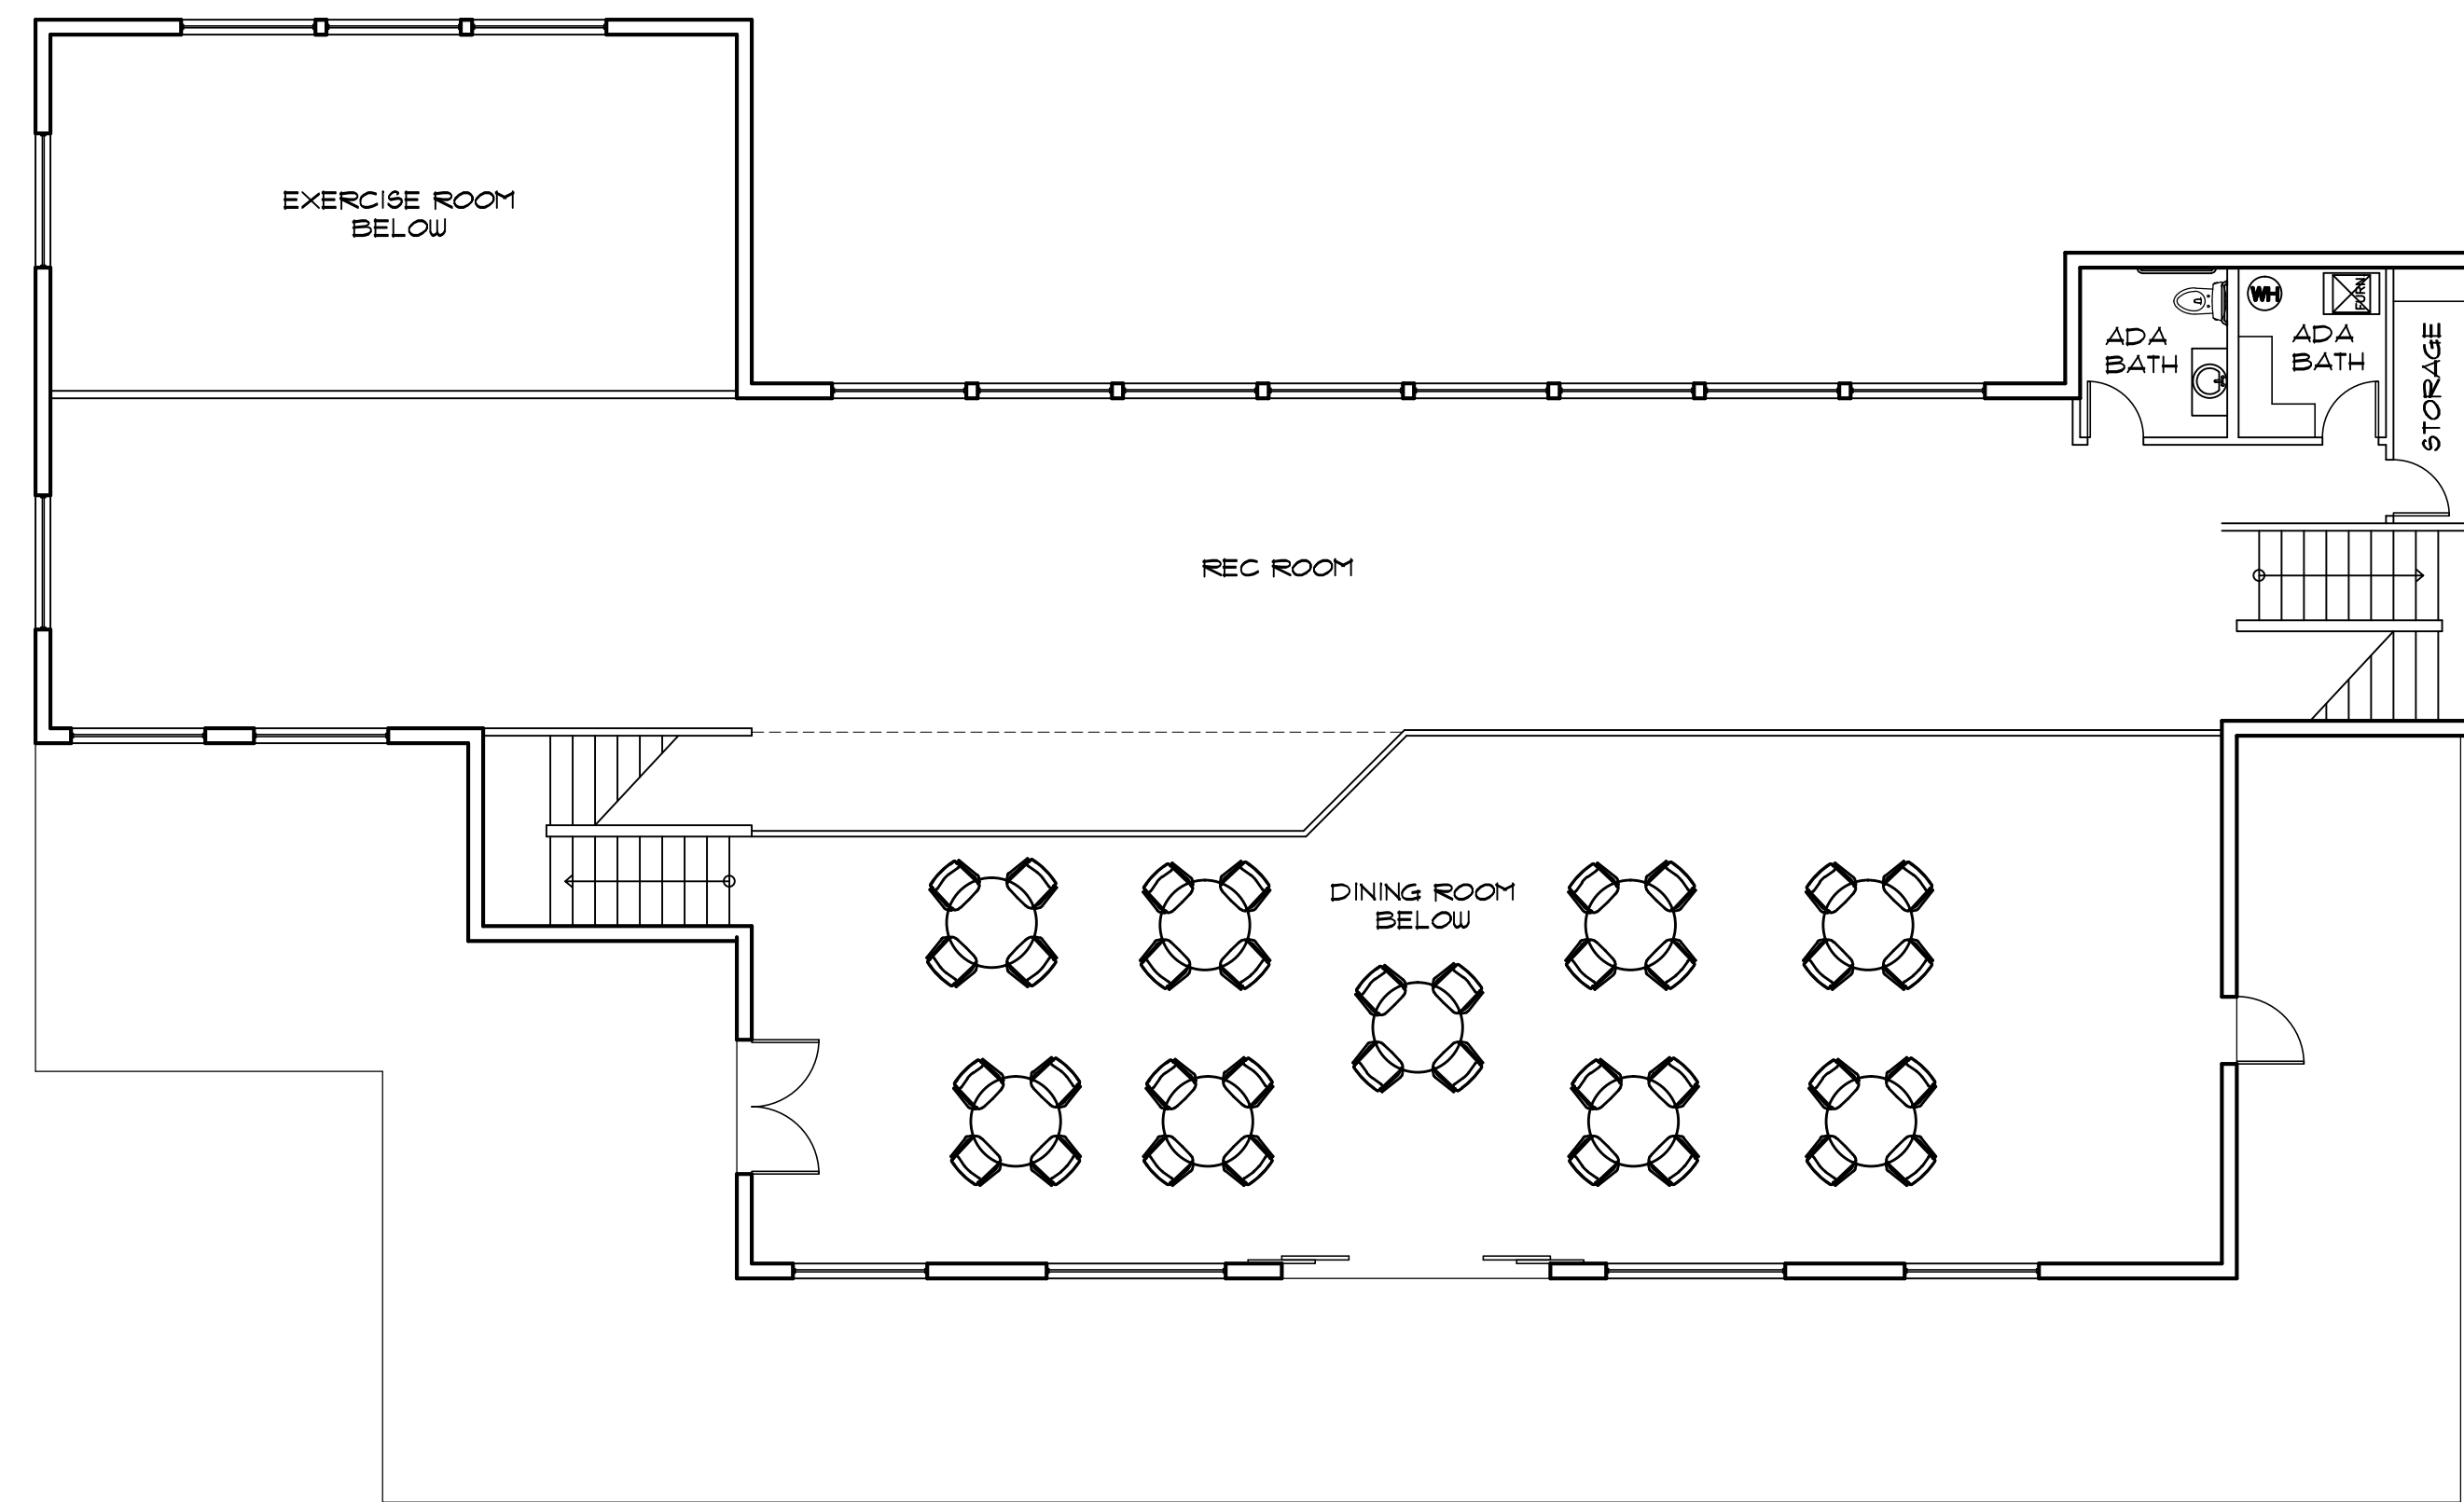

② Kitchen/Dining Upper Level Floor Plan
SCALE: 1/8" = 1'-0"



16 east route 66 suite 202
Flagstaff, AZ 86001
tel 928.774.3444
email PDBarthel@aad.com

Paul D. Bustamante
architect

Health Facility - Kitchen/Dining
Highway 89-A
Flagstaff, AZ


**PRELIMINARY
NOT FOR
CONSTRUCTION**

Revisions	By


Drawn: LJ
Date: January 19, 2021
Job No: _____

SHEET
A-KD1.0

FLOOR PLANS
KITCHEN/DINING
SCALE: 1/8" = 1'-0"

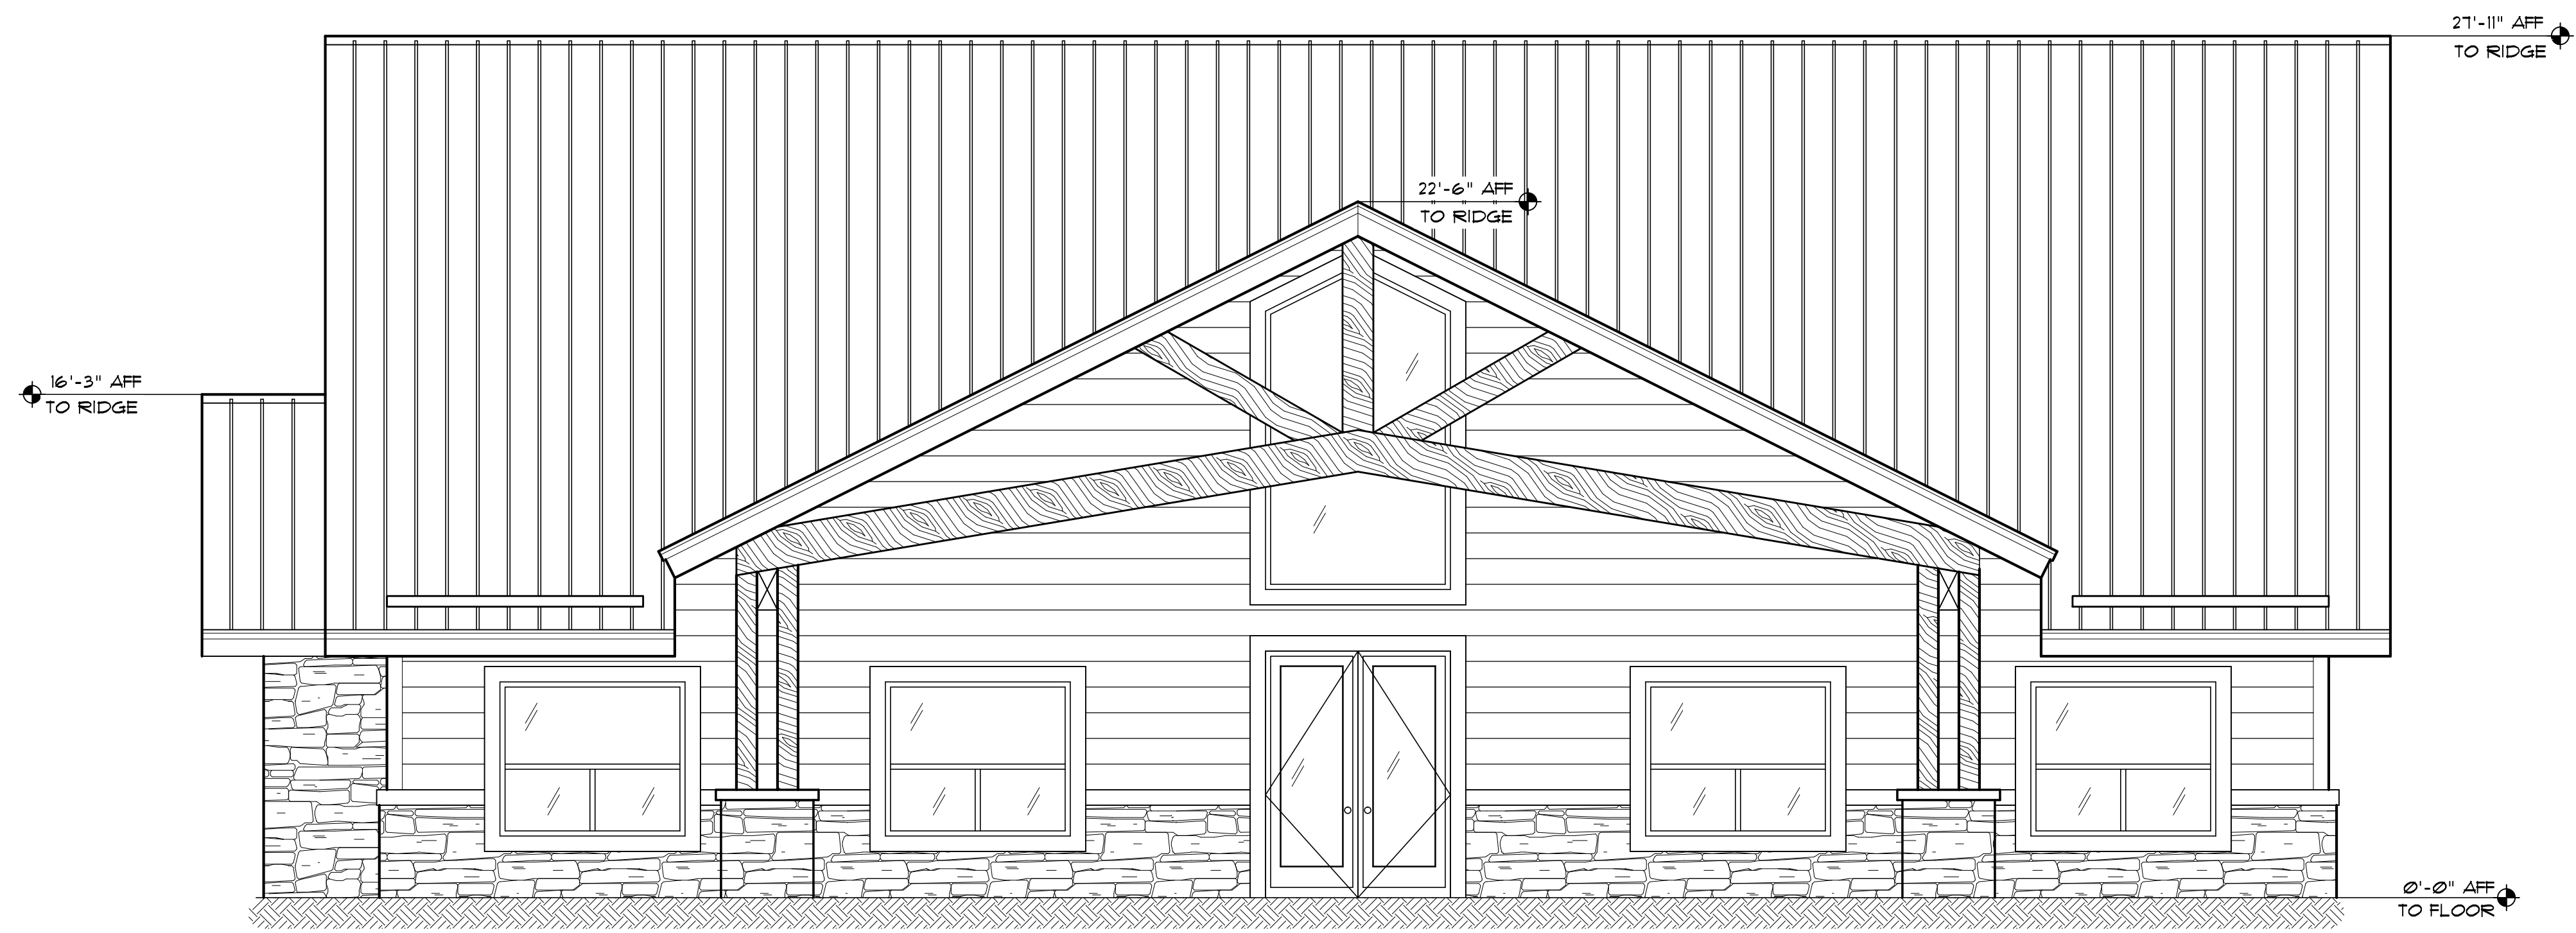

① SOUTH ELEVATION (FRONT)
SCALE: 1/4" = 1'-0"

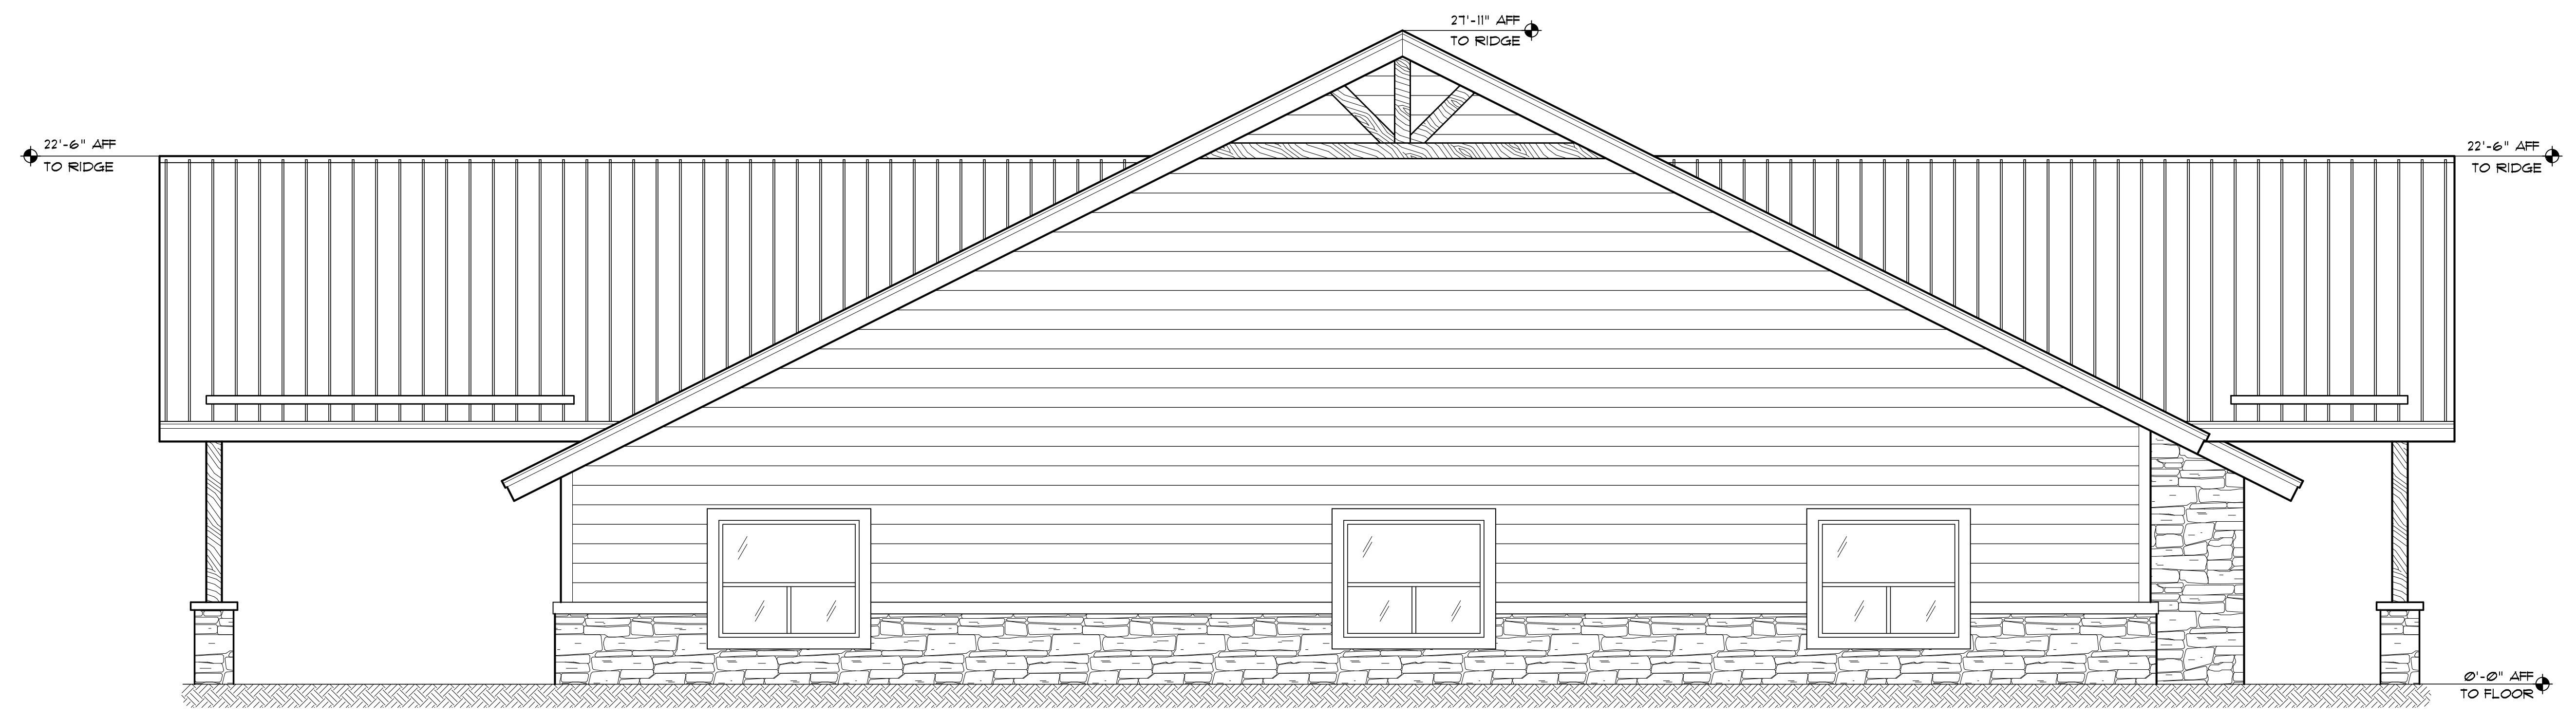

② WEST ELEVATION
SCALE: 1/4" = 1'-0"

Health Facility - OP Building
Highway 89-A
Flagstaff, AZ


**PRELIMINARY
 NOT FOR
 CONSTRUCTION**

Revisions	By


Drawn: LJ
 Date: February 4, 2021
 Job No:

SHEET
A-OP2.0

EXTERIOR ELEV6
 OP
 SCALE: 1/4" = 1'-0"

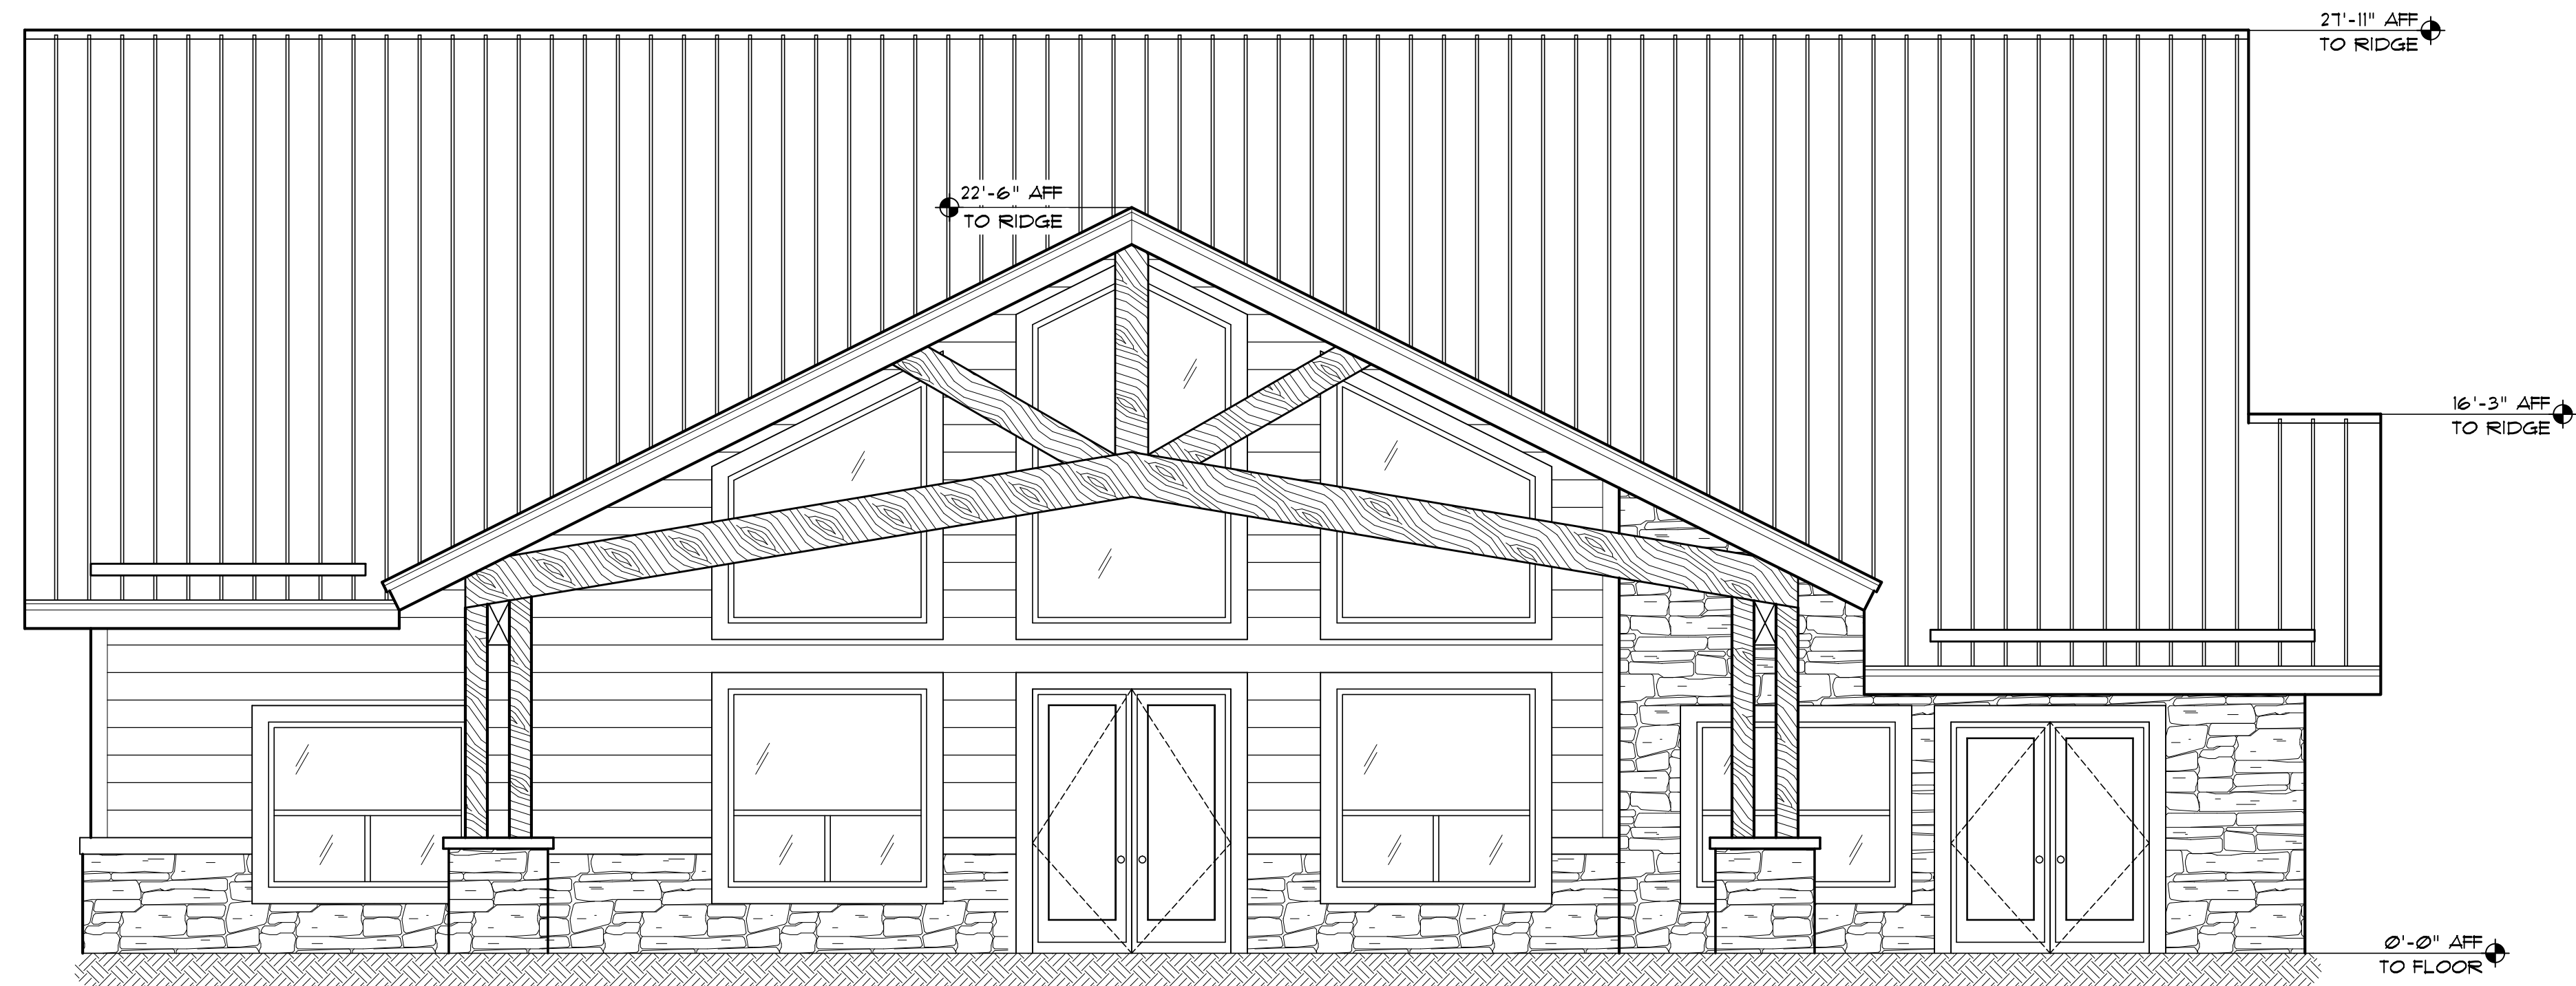

① NORTH ELEVATION (BACK)
SCALE: 1/4" = 1'-0"

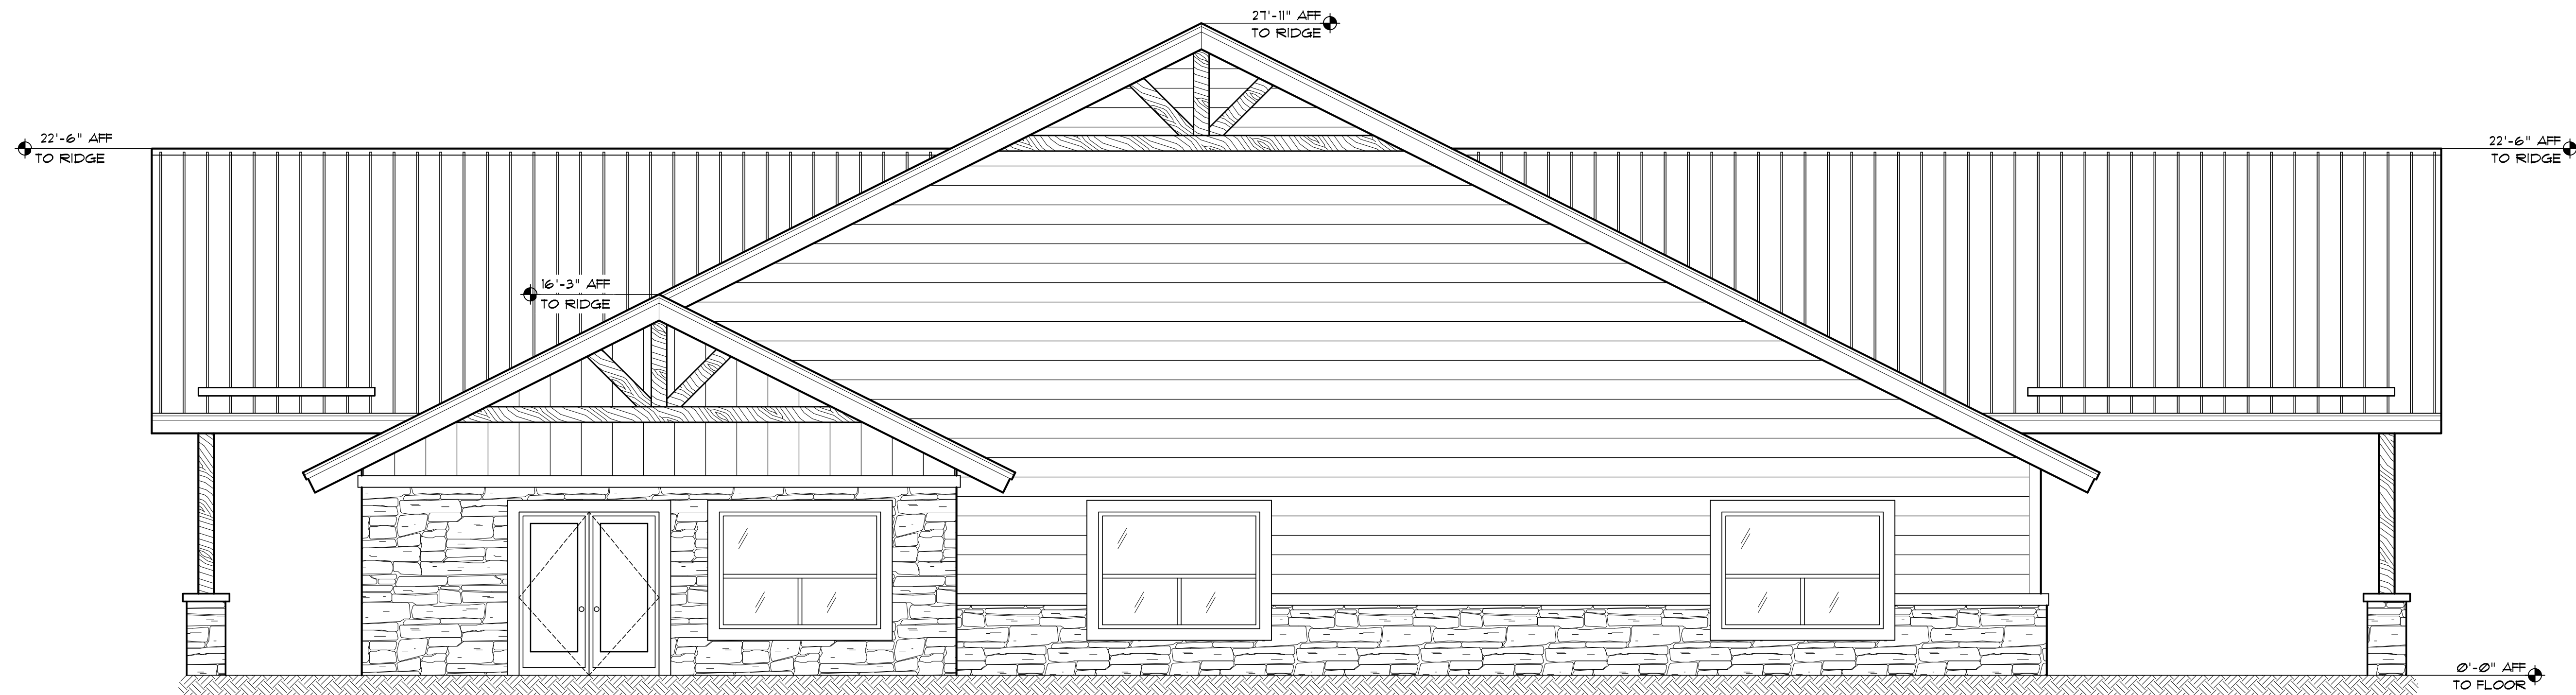

② EAST ELEVATION
SCALE: 1/4" = 1'-0"



16 east route 66 suite 202
flagstaff, arizona 86001
phone: 907.777.7777
email: PDBarthel@aol.com

paul d. busanante
architect

Health Facility - OP Building
Highway 89-A
Flagstaff, AZ


**PRELIMINARY
NOT FOR
CONSTRUCTION**

Revisions	By

Drawn: LJ
Date: February 3, 2021
Job No: _____

SHEET
A-OP2.1

EXTERIOR ELEV
OP
SCALE: 1/4" = 1'-0"

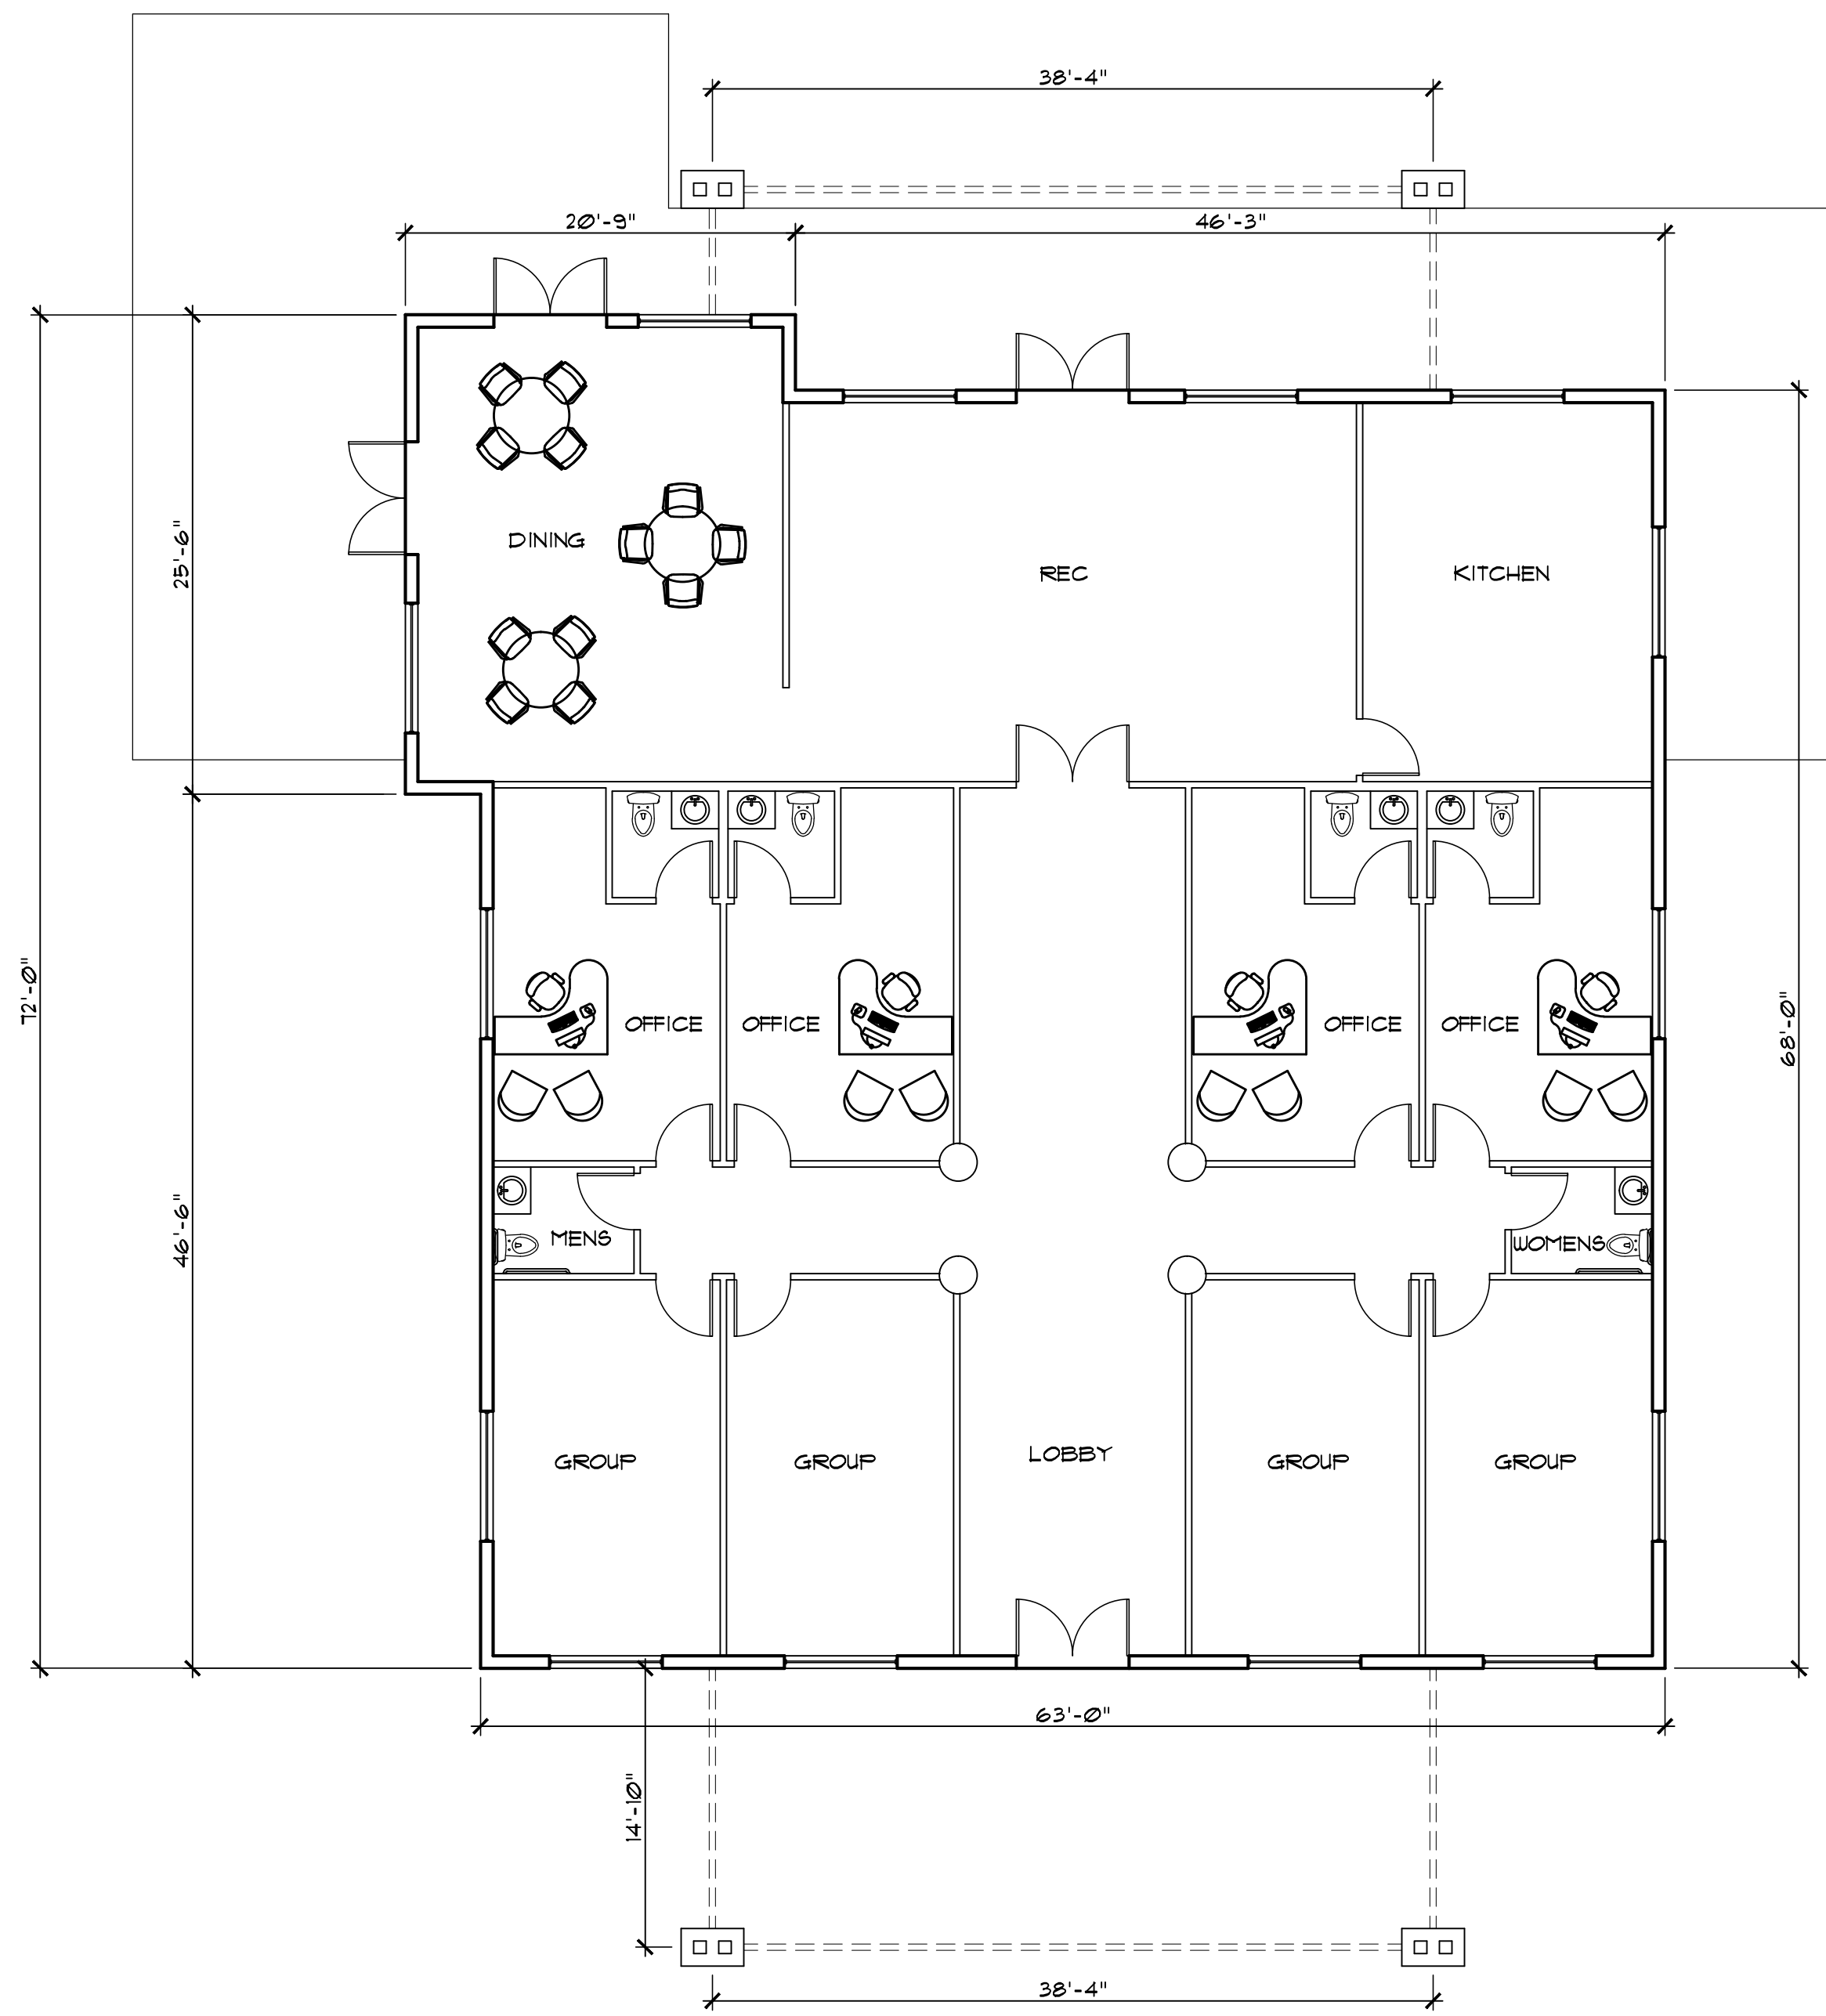

1 IOP Floor Plan
SCALE: 1/8" = 1'-0"



16 East route 66 suite 202
Flagstaff, AZ 86001
tel 928.774.3444
email PD.Barchitect@aol.com

Paul D. Bustamante
architect

Health Facility - IOP Building
Highway 89-A
Flagstaff, AZ


**PRELIMINARY
NOT FOR
CONSTRUCTION**

Revisions	By


Drawn: LJ
Date: January 19, 2021
Job No:

SHEET
A-IOP1.0

FLOOR PLAN
IOP
SCALE: 1/8" = 1'-0"

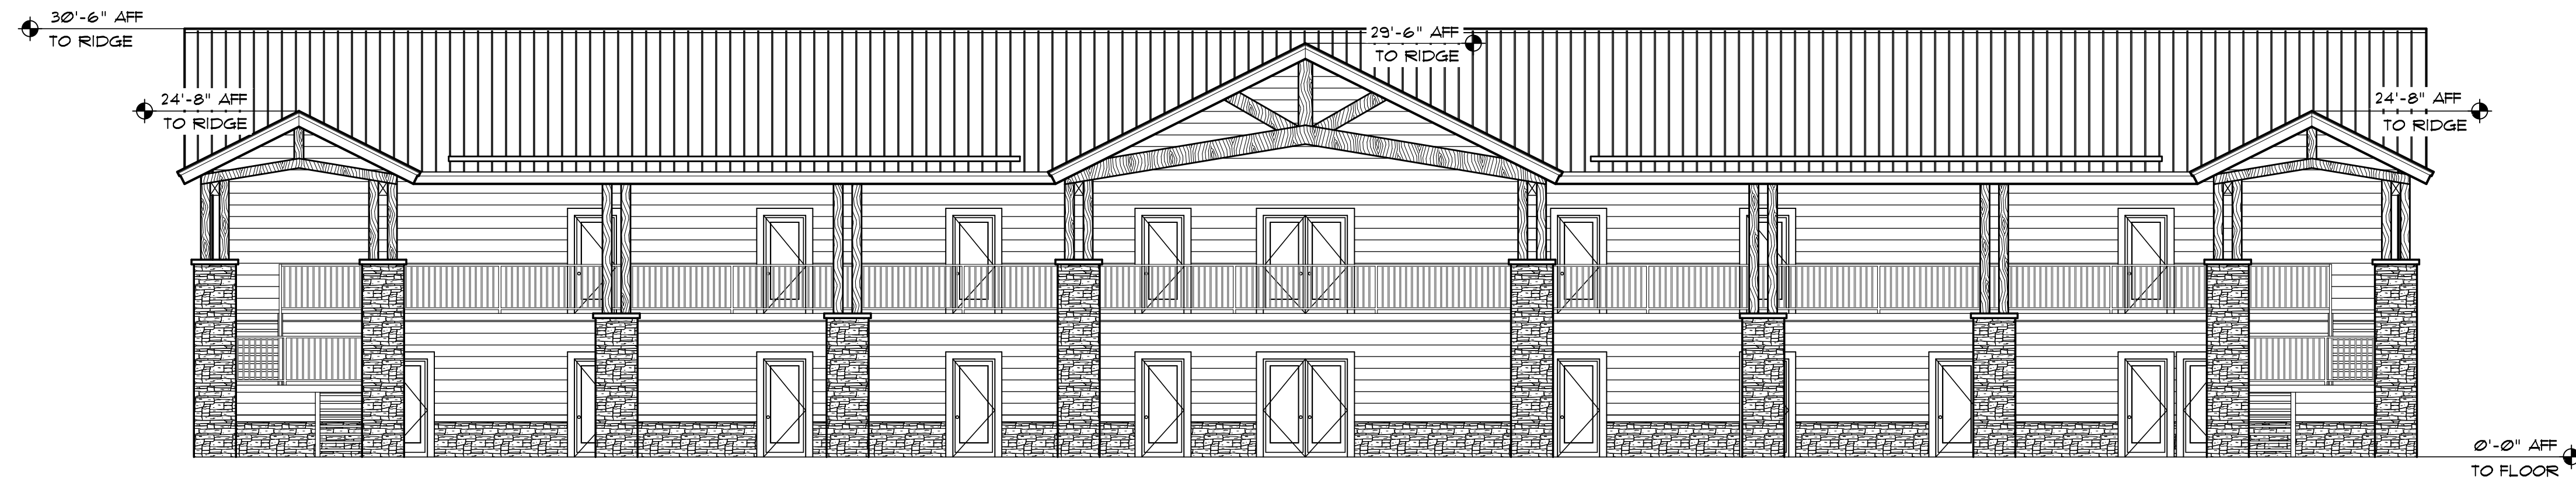

① SOUTH ELEVATION
SCALE: 1/8" = 1'-0"

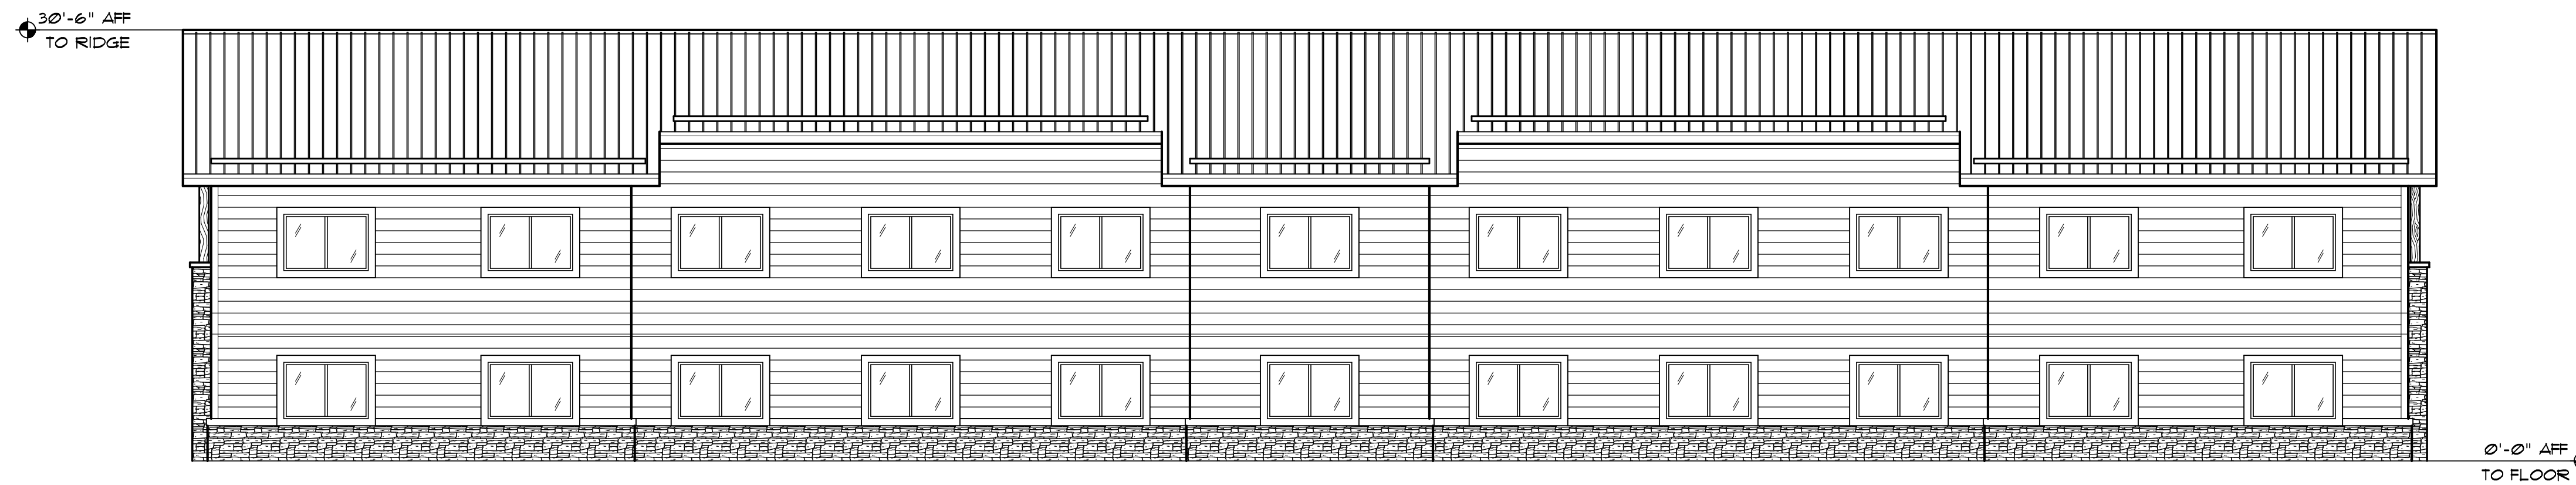

② NORTH ELEVATION
SCALE: 1/8" = 1'-0"



16 east route 66 suite 202
flagstaff, arizona 86001
phone: 907.777.7777
email: PDBarchitect@aol.com

Paul D. Busanante
architect

Health Facility - RTC Men & Women

12425 N 19TH AVE
Phoenix, AZ 85029


PRELIMINARY
NOT FOR
CONSTRUCTION

Revisions	By


Drawn: LJ
Date: April 6, 2021
Job No:

SHEET
A-RTC2.0

EXTERIOR ELEV6
RTC MEN & WOMEN
SCALE: 1/8" = 1'-0"

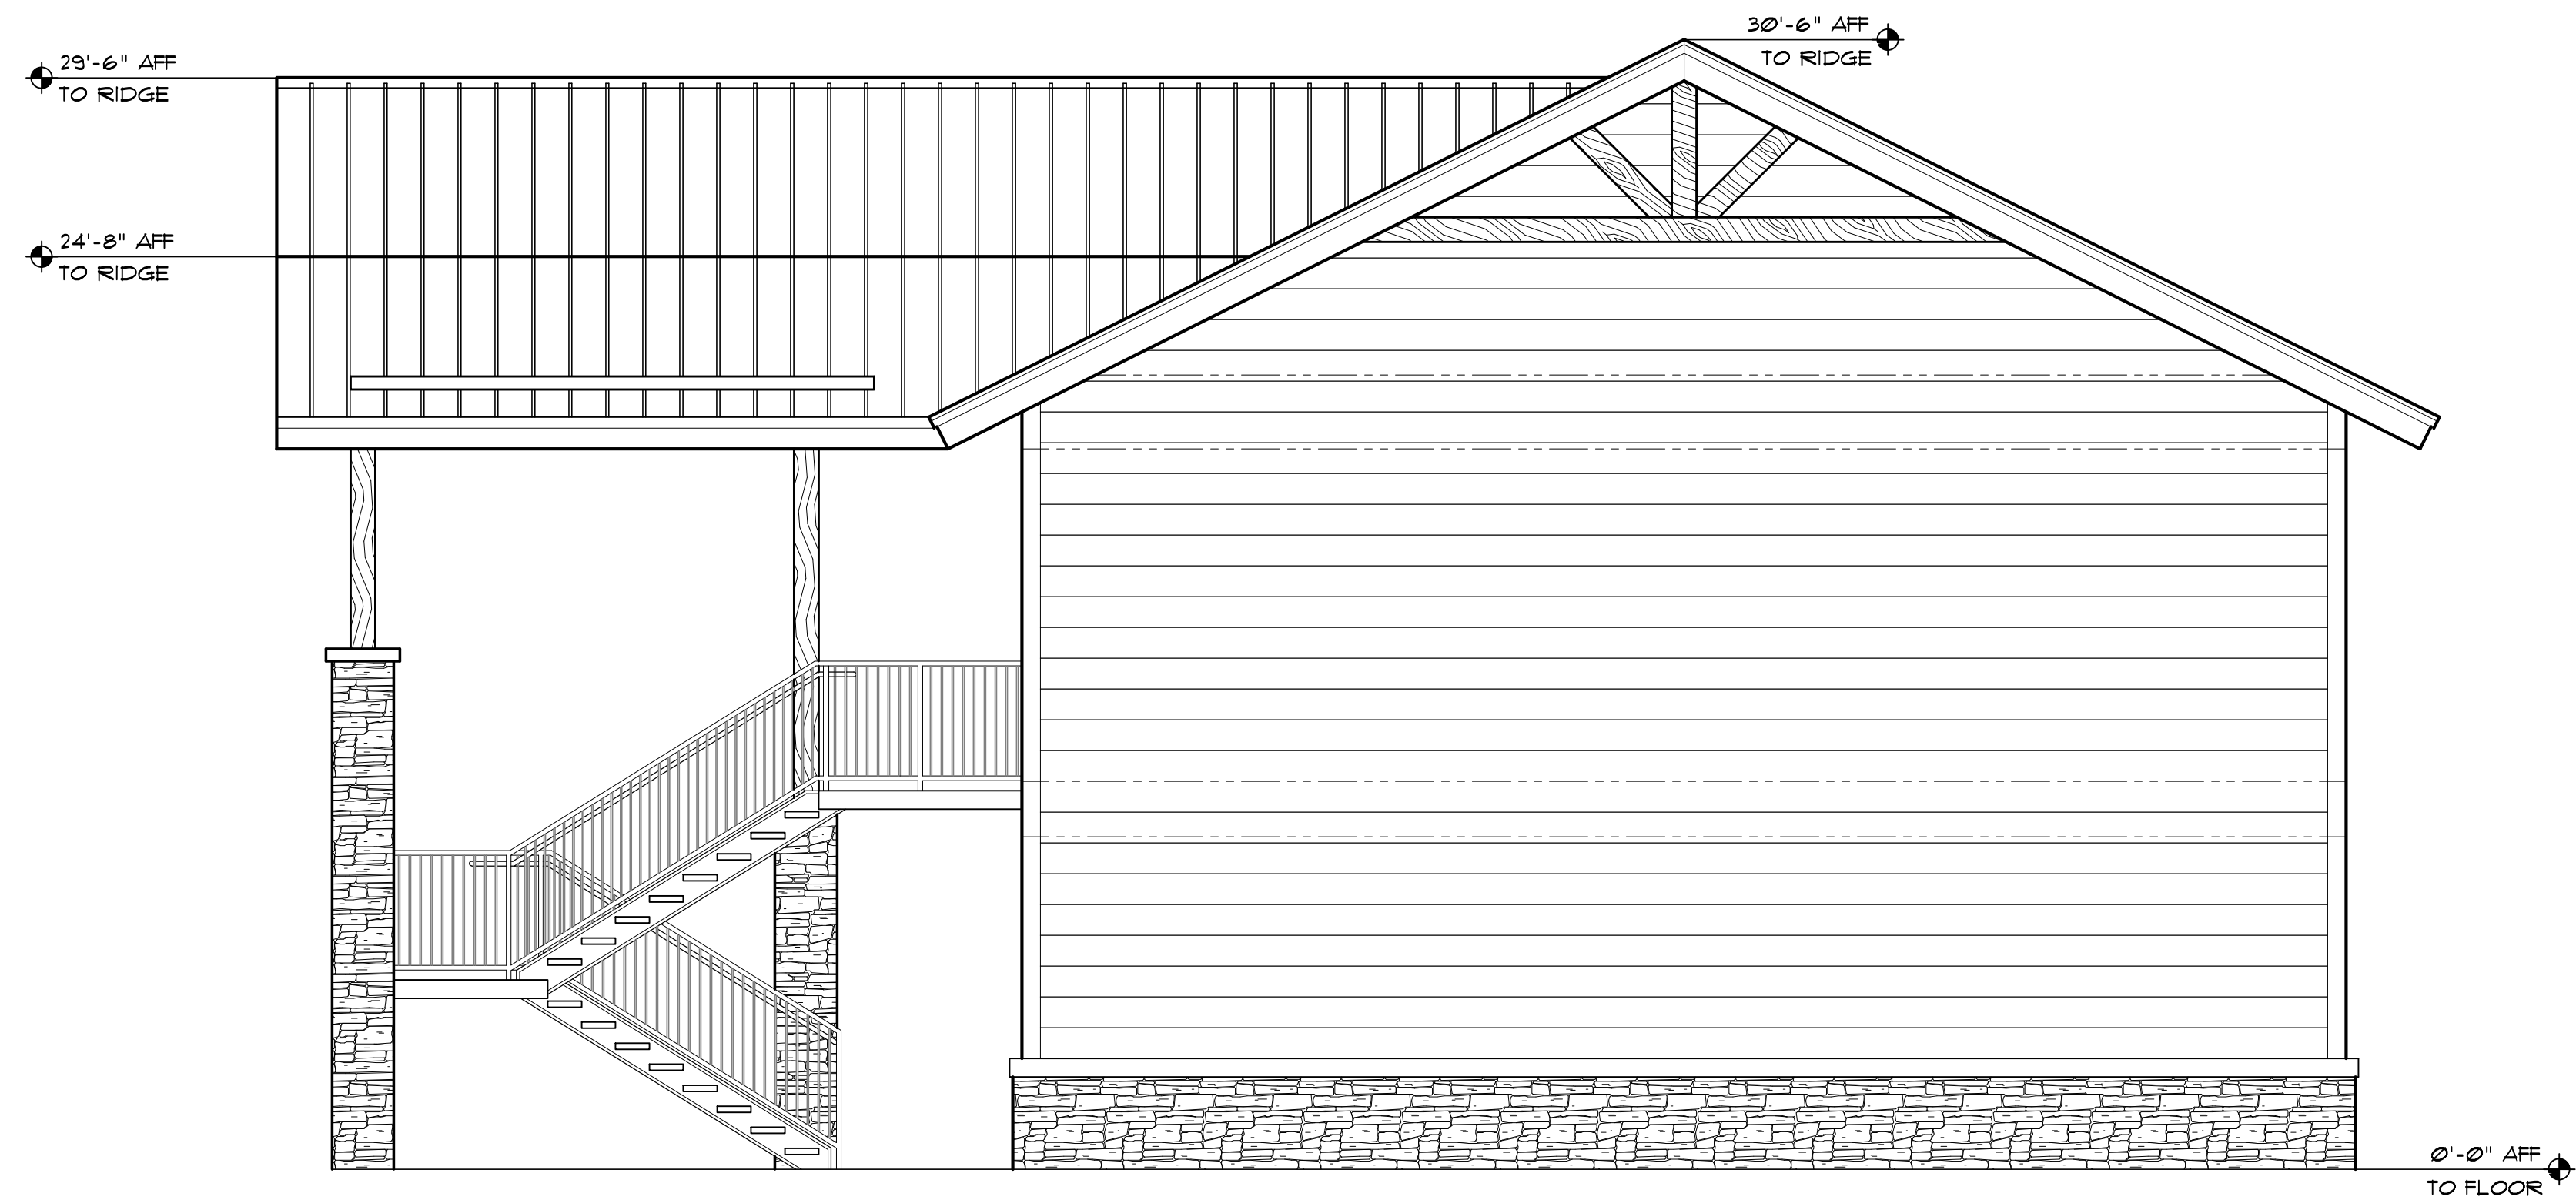

① WEST ELEVATION
SCALE: 1/4" = 1'-0"

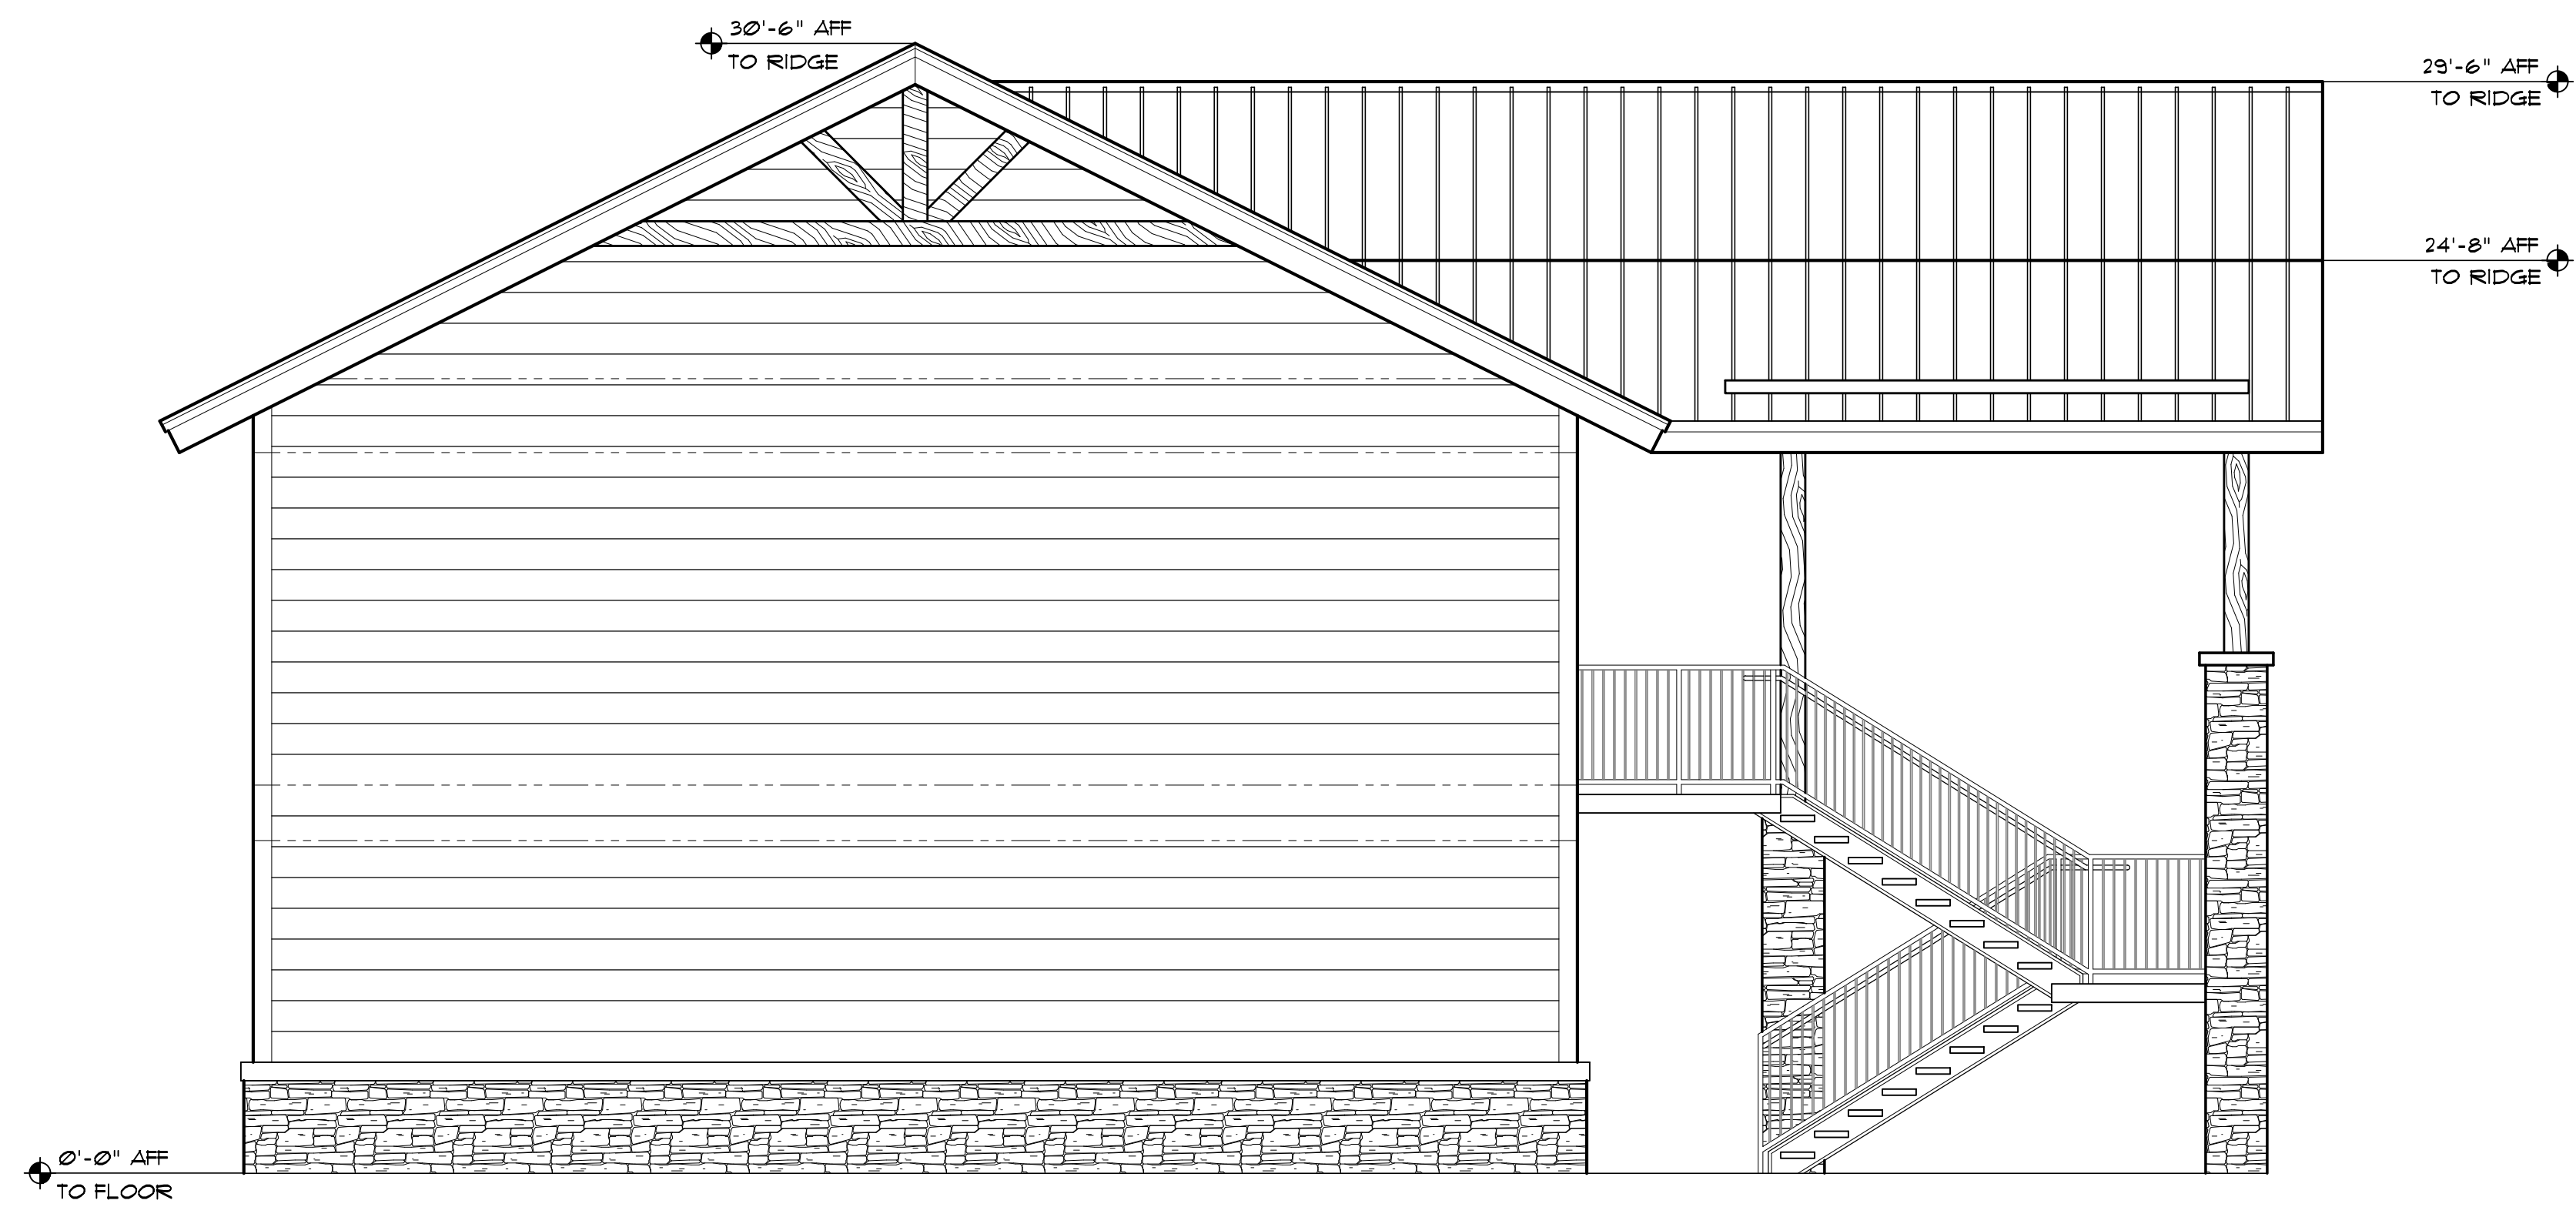

② EAST ELEVATION
SCALE: 1/4" = 1'-0"



16 east route 66 suite 202
flagstaff, arizona 86001
phone: 907.777.7777
email: PDBarchitect@aol.com

Paul D. Bustamante
architect

Health Facility - RTC Men & Women
12425 N 19TH AVE
Phoenix, AZ 85029


**PRELIMINARY
NOT FOR
CONSTRUCTION**

Revisions	By

Drawn: LJ
Date: April 6, 2021
Job No:


**SHEET
RTC2.1**

EXTERIOR ELEV6
RTC MEN & WOMEN
SCALE: 1/4" = 1'-0"

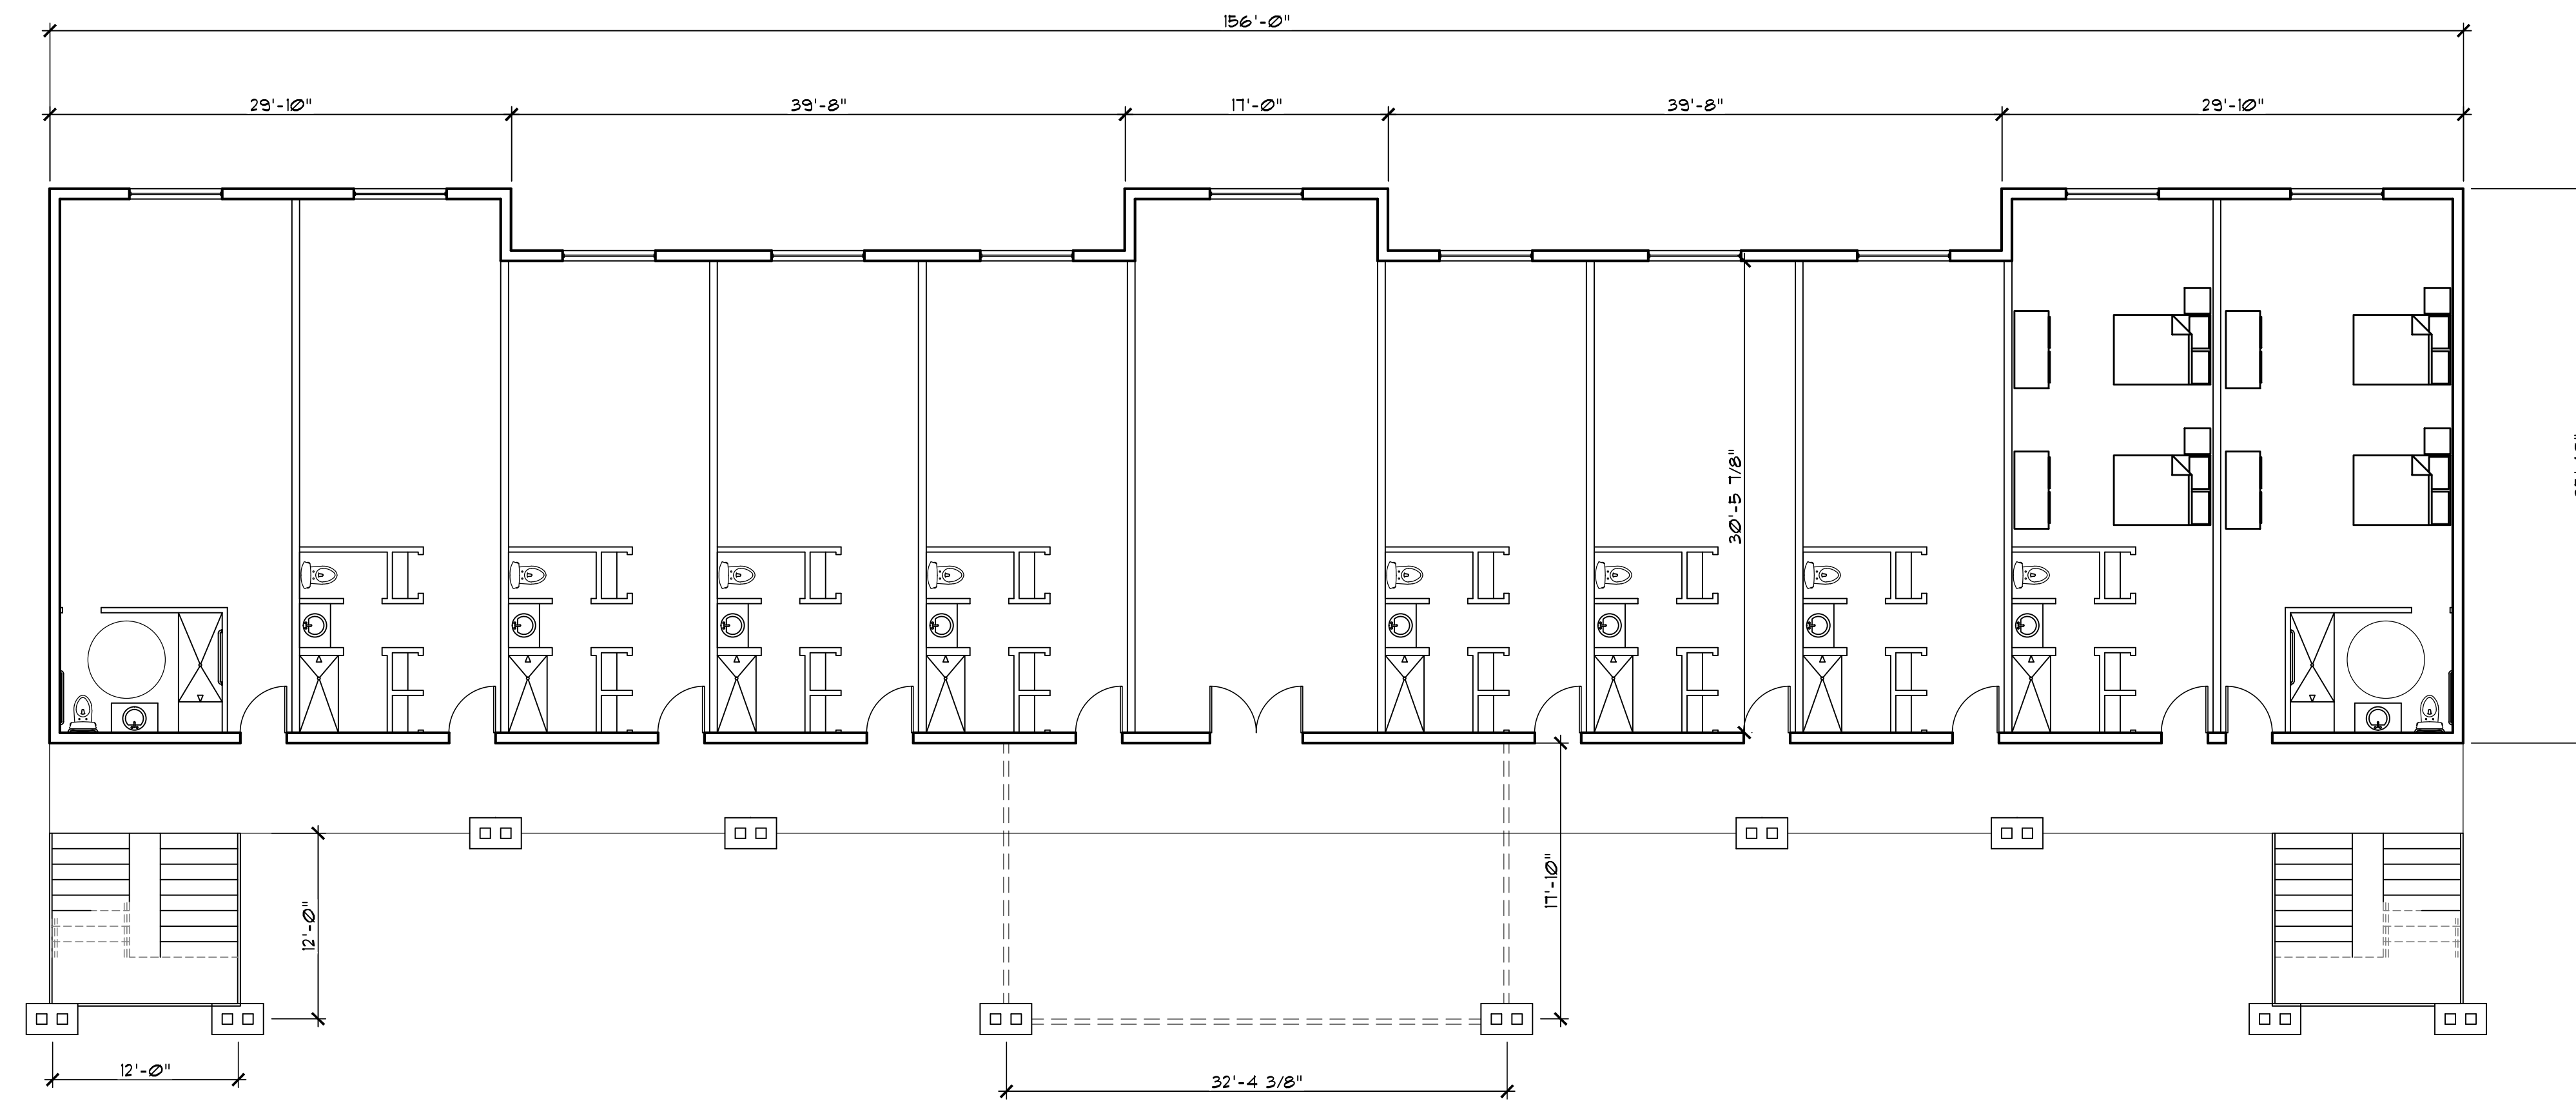

1 RTC Upper Floor Plan

SCALE: 1/8" = 1'-0"

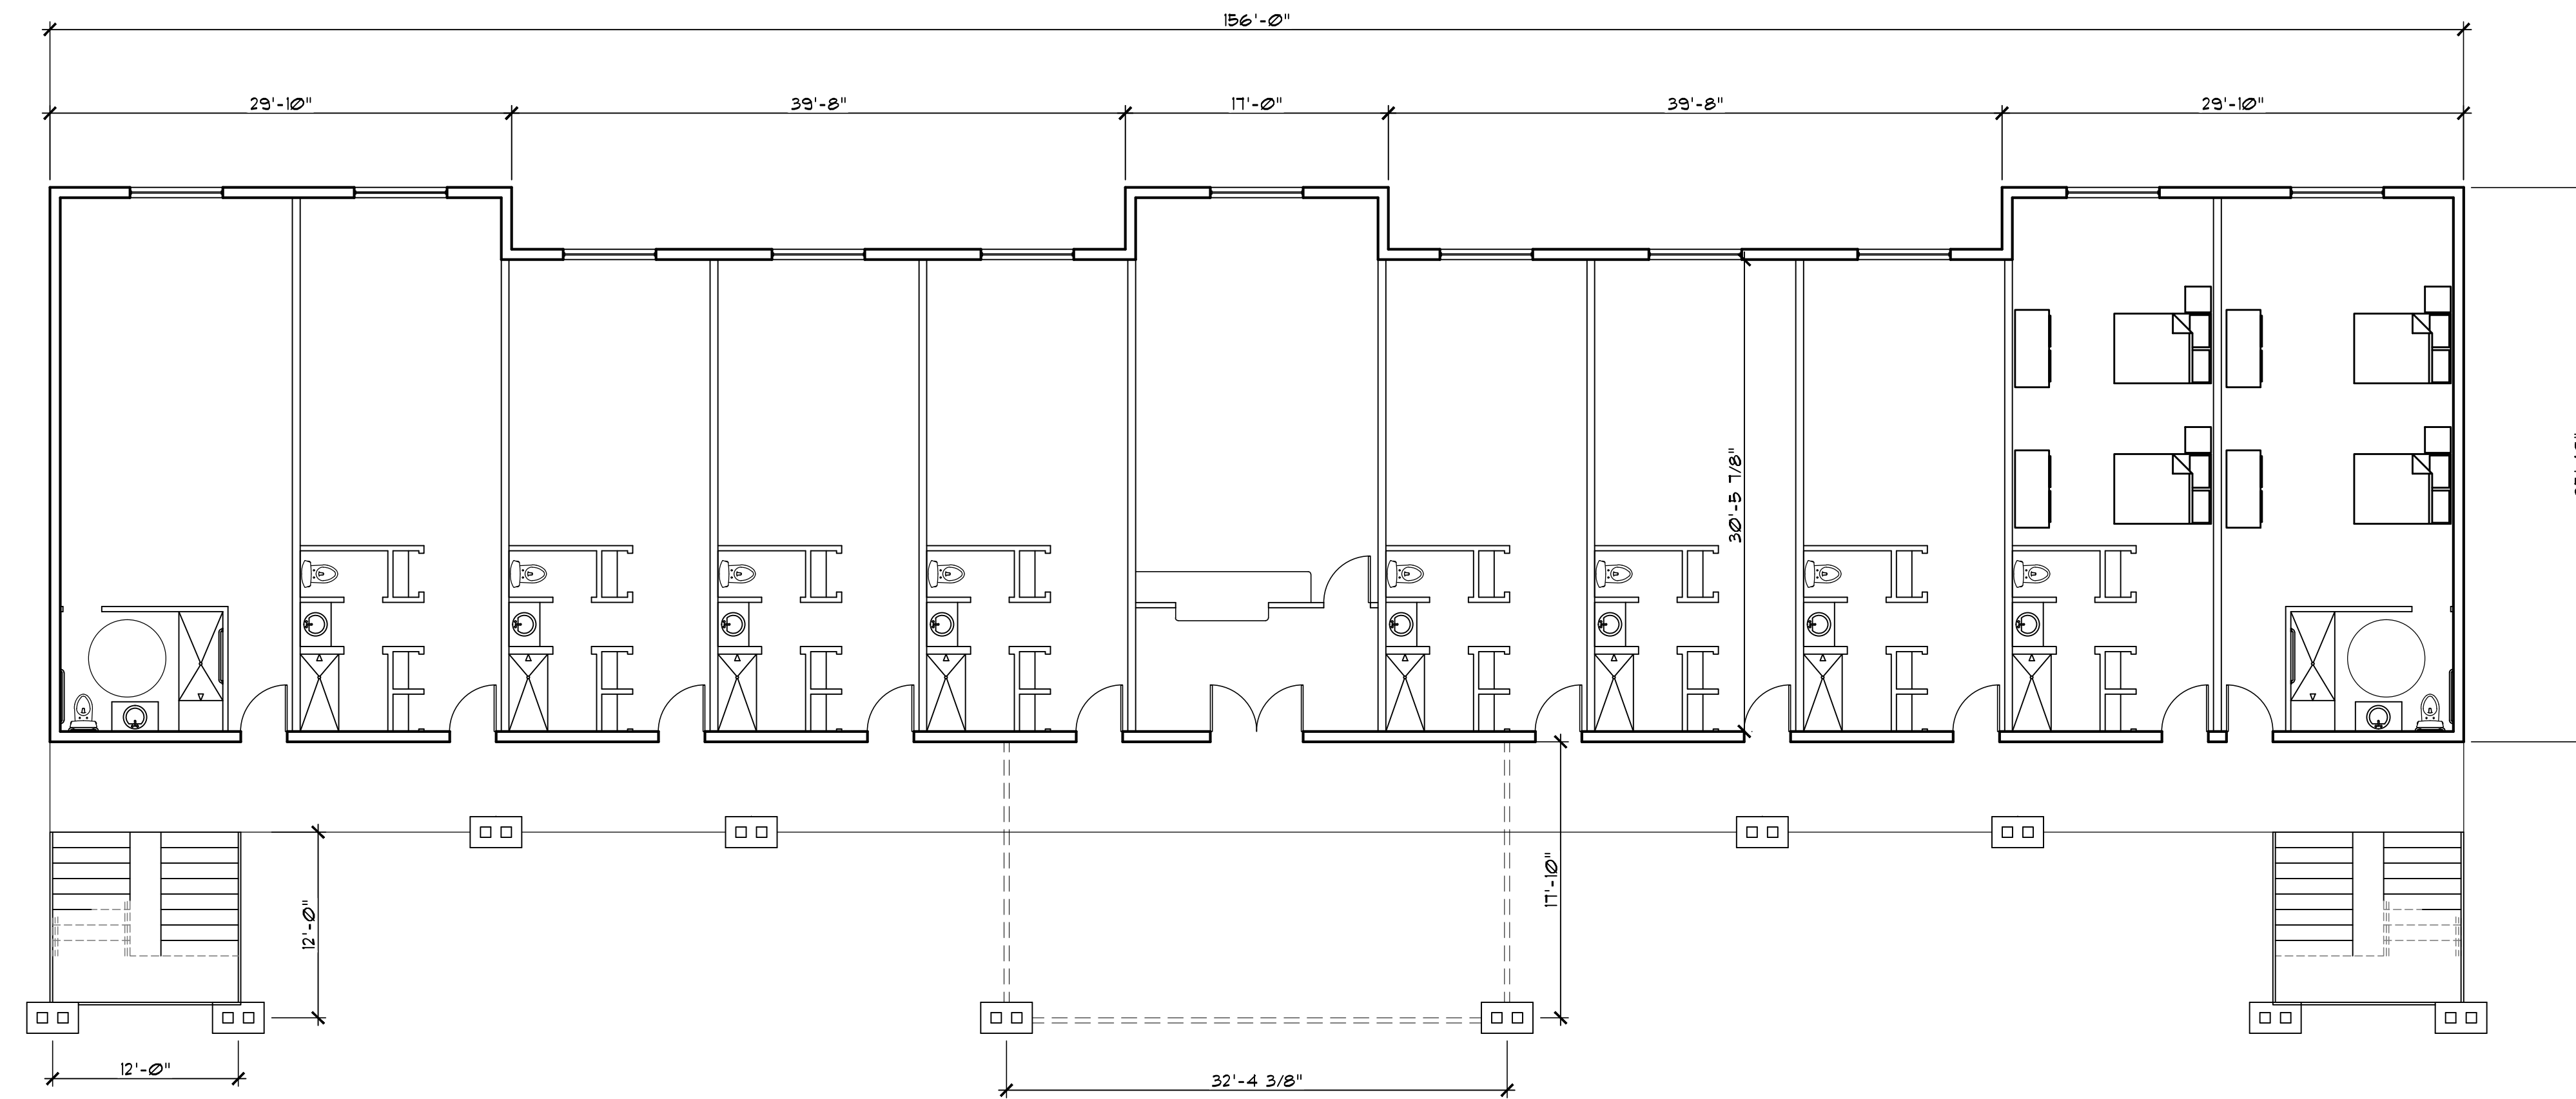

2 RTC Lower Floor Plan

SCALE: 1/8" = 1'-0"



16 east route 66 suite 202
Flagstaff, AZ 86001
tel 928.774.3444
email: PBarb@pbarchitect.com

Paul D. Bustamante
architect

Health Facility - RTC Building
Highway 89-A
Flagstaff, AZ


PRELIMINARY
NOT FOR
CONSTRUCTION

Revisions	By


Drawn: LJ
Date: May 12, 2021
Job No:

SHEET
A-RTC1.0

FLOOR PLAN
RTC MEN
SCALE: 1/8" = 1'-0"

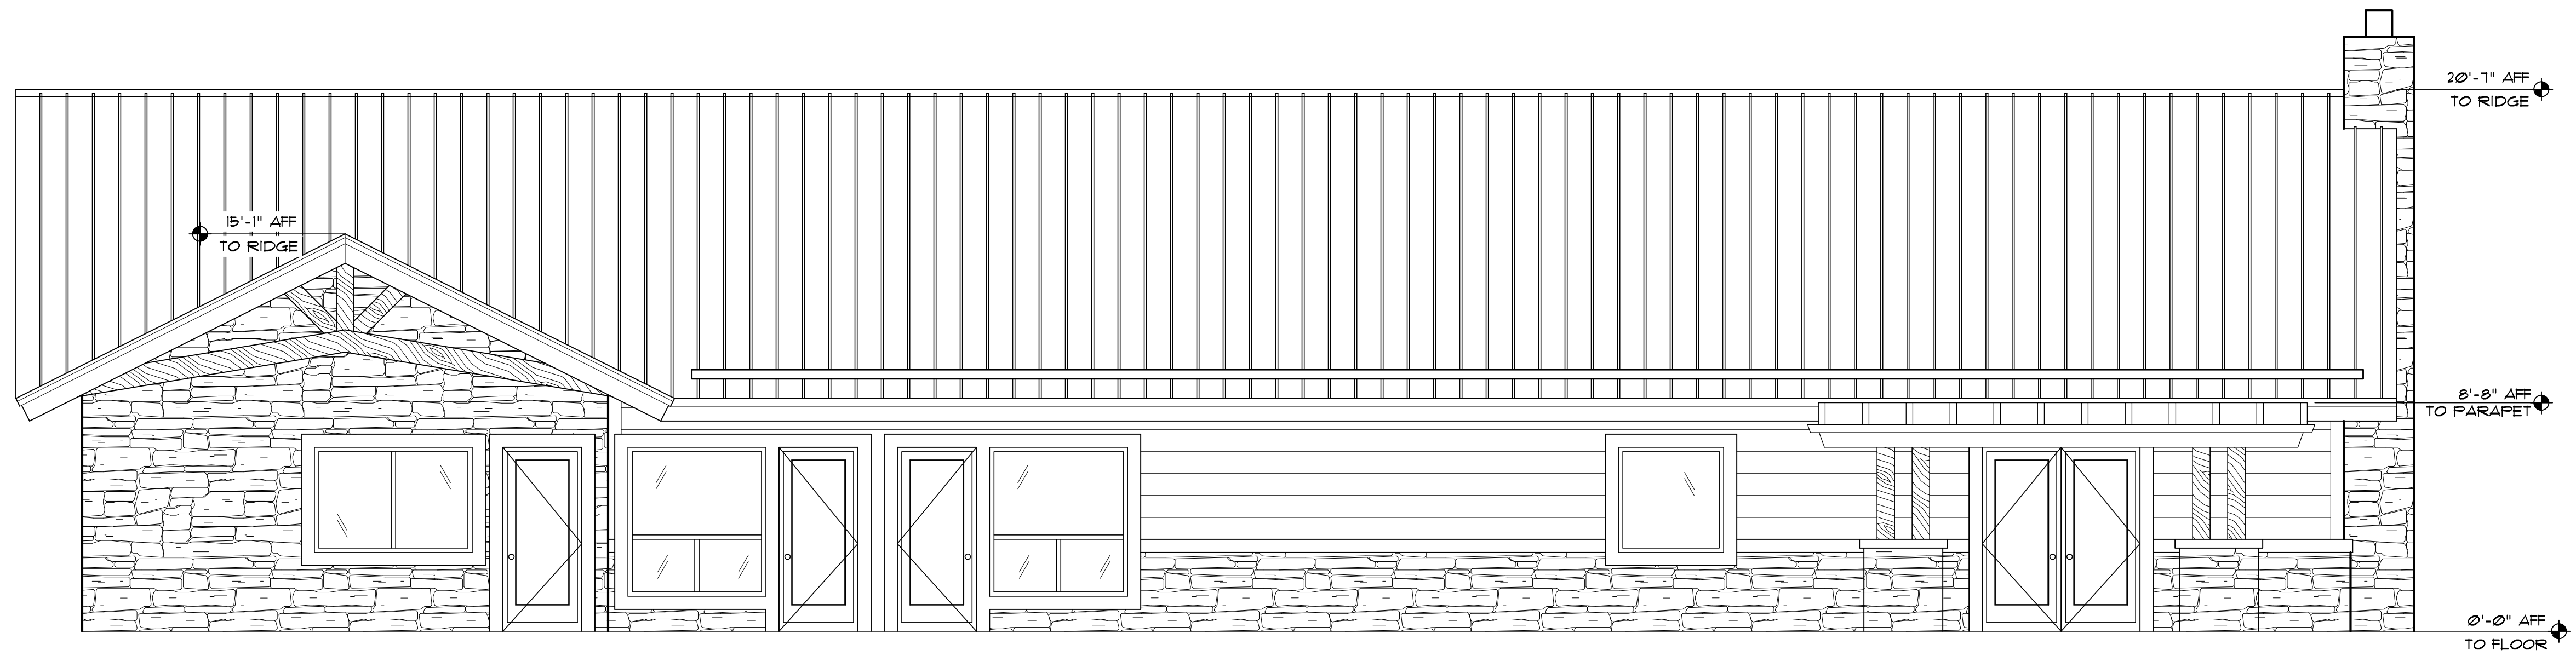

① SOUTH ELEVATION
SCALE: 1/4" = 1'-0"

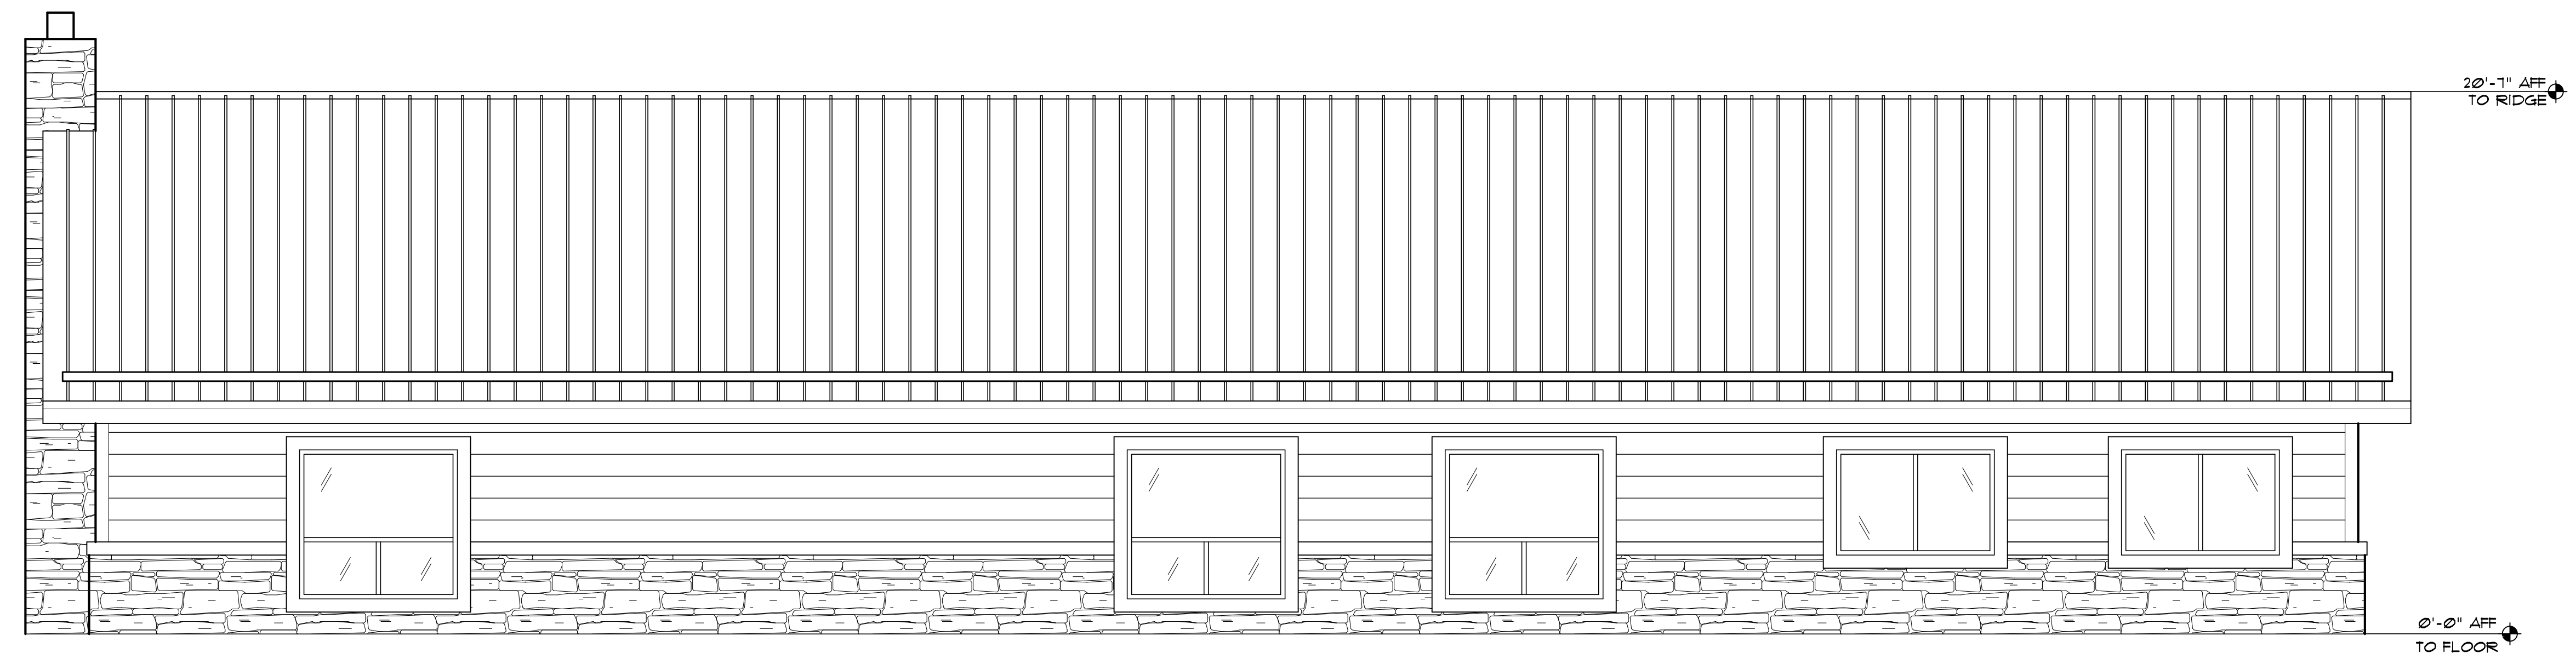

② NORTH ELEVATION
SCALE: 1/4" = 1'-0"


Sober Living - Management
Highway 89-A
Flagstaff, AZ

PRELIMINARY
NOT FOR
CONSTRUCTION


Revisions	By

Drawn: LJ
 Date: January 21, 2021
 Job No:

SHEET
A-SM2.0

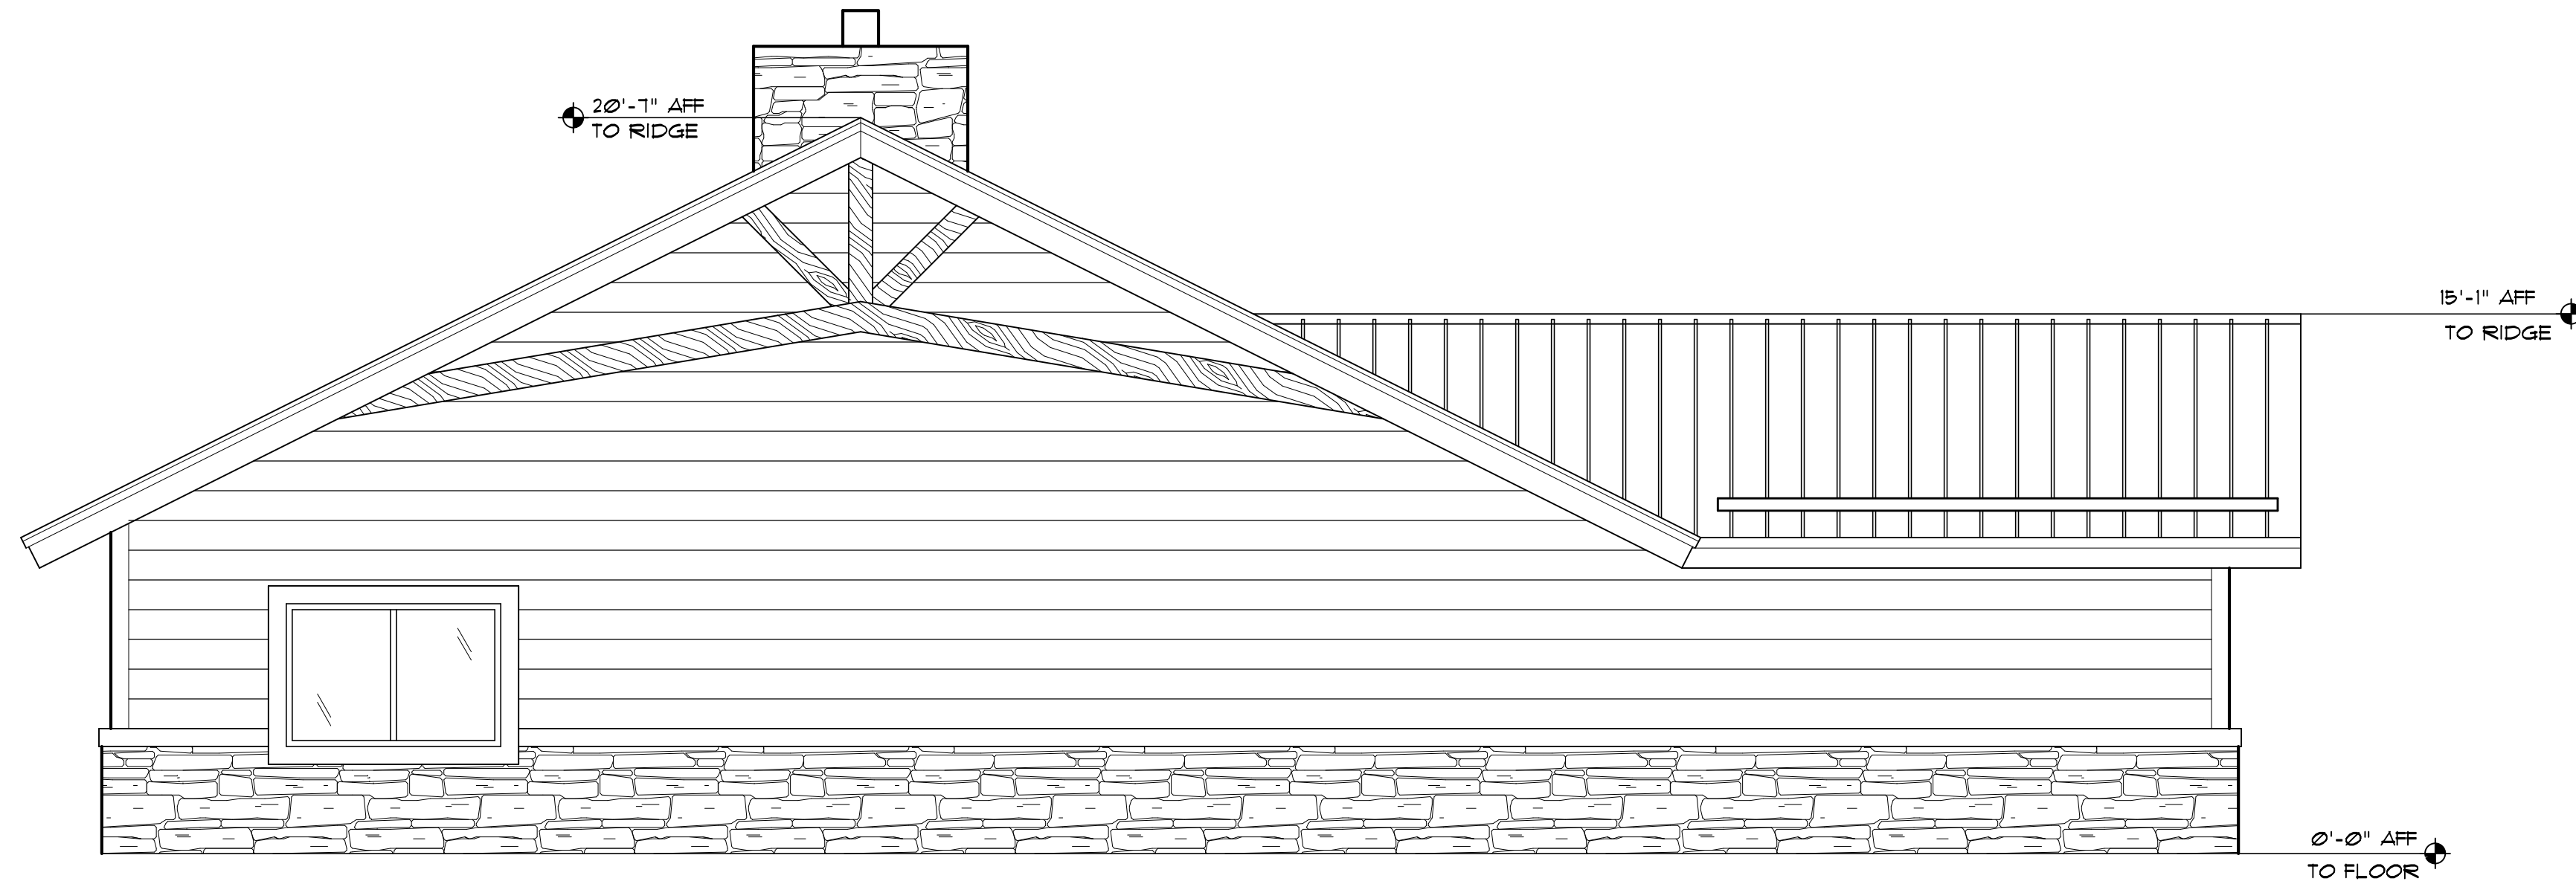

① WEST ELEVATION
SCALE: 1/4" = 1'-0"

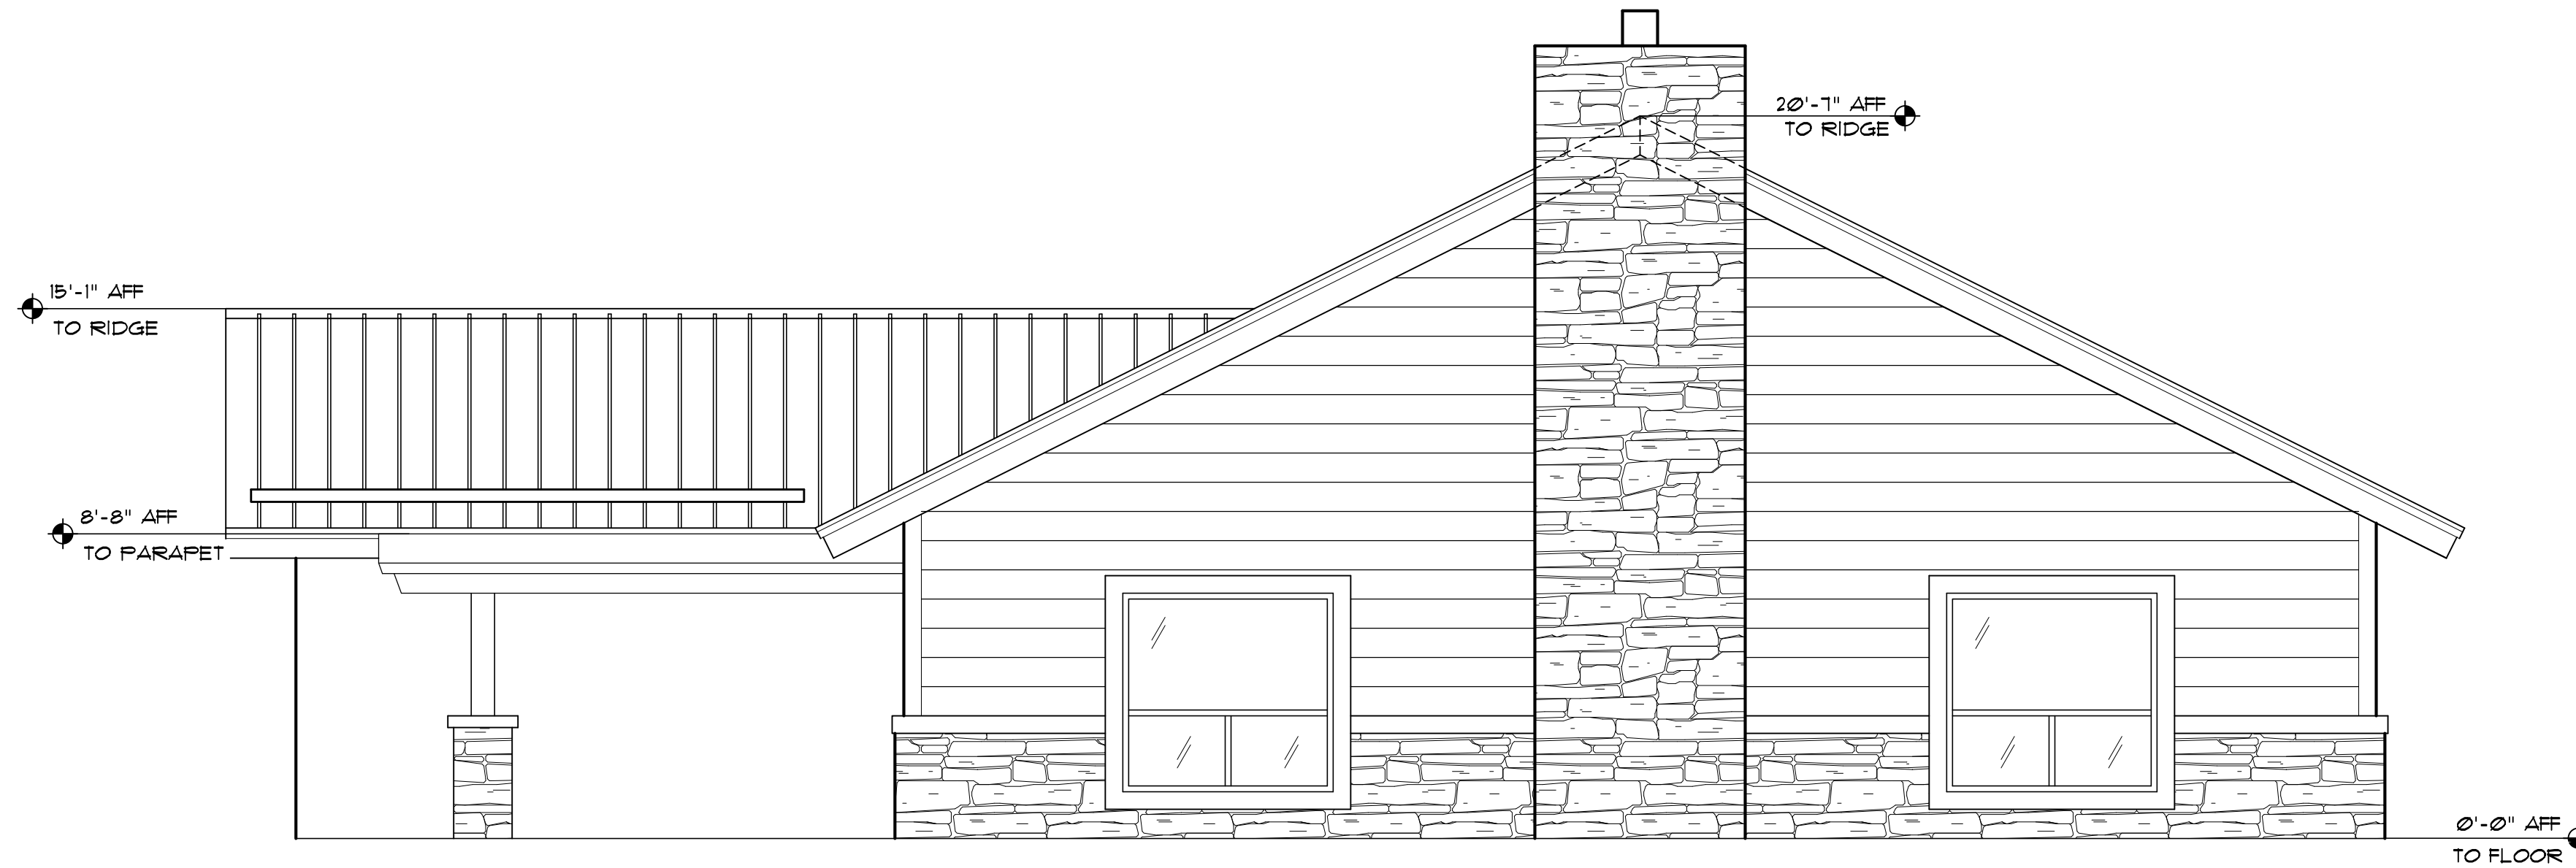

② EAST ELEVATION
SCALE: 1/4" = 1'-0"


Sober Living - Management
Highway 89-A
Flagstaff, AZ

PRELIMINARY
NOT FOR
CONSTRUCTION

Revisions	By

Drawn: LJ
 Date: January 19, 2021
 Job No:

SHEET
A-SM2.1

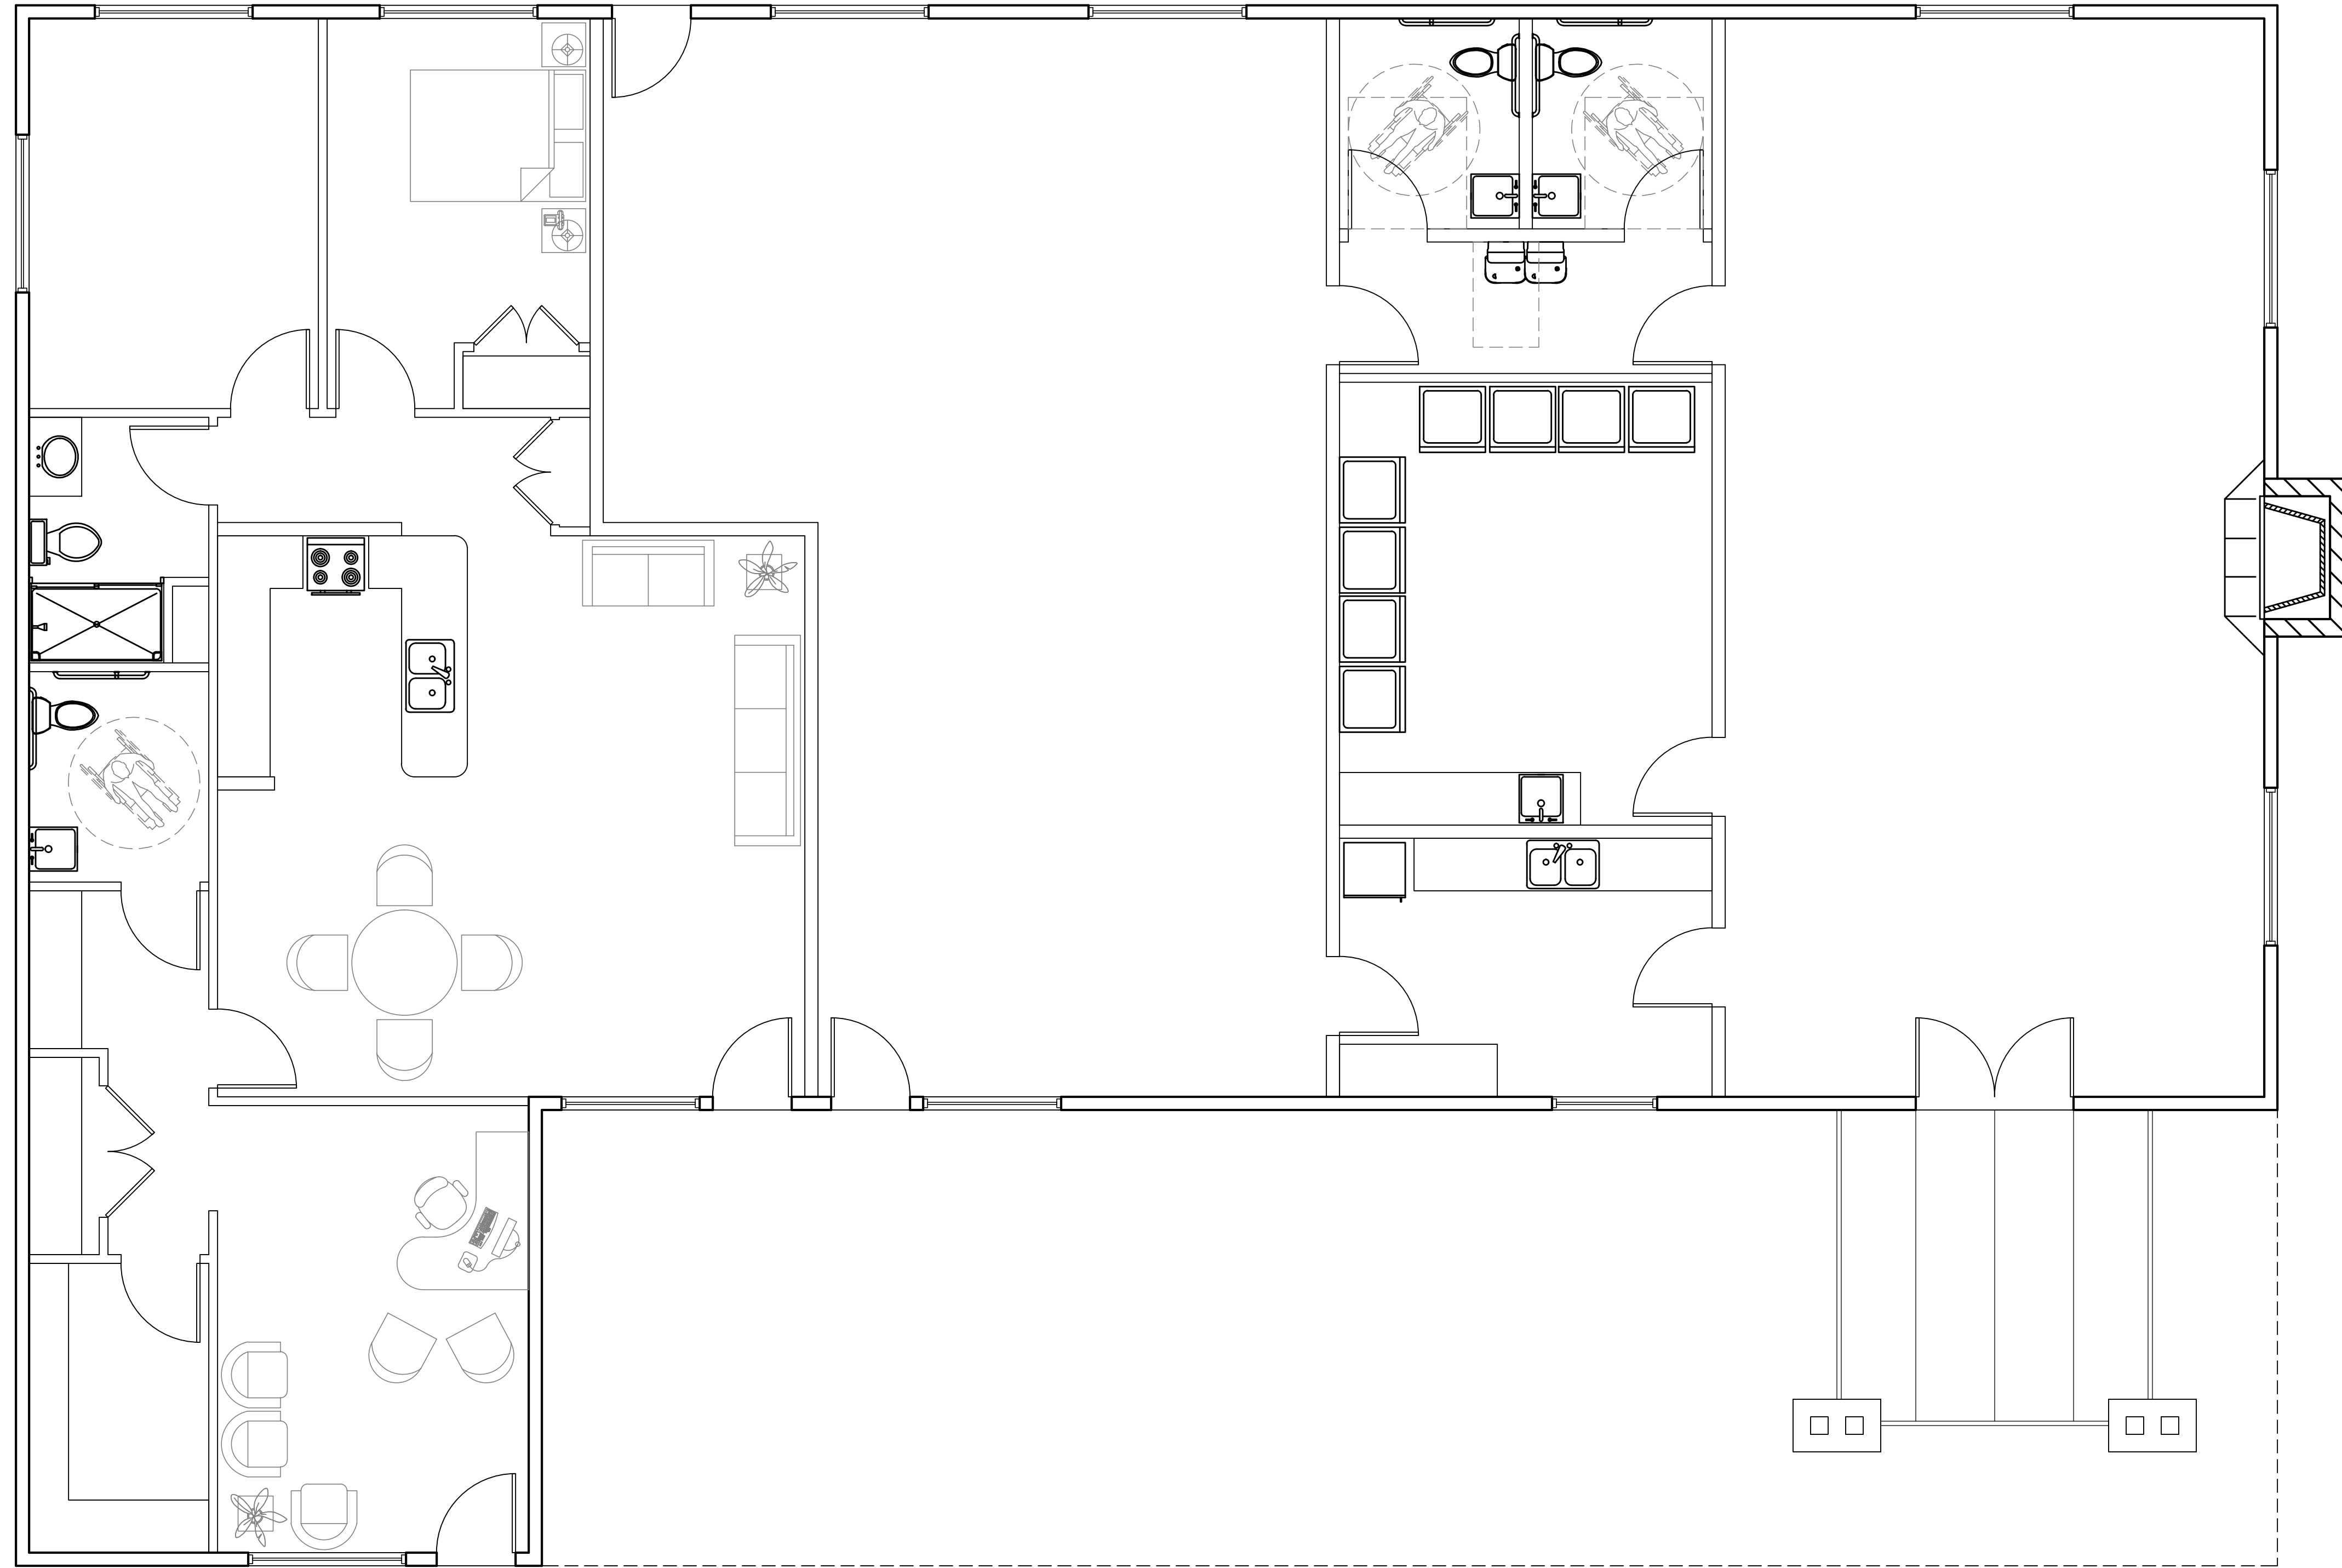

1 Sober Living Management/Rec
SCALE: 1/4" = 1'-0"



16 east route 66 suite 202
Flagstaff, Arizona 86001
tel 928.774.3444
email: PD.Barchitect@aol.com



Paul D. Bustamante
architect
architecture
consultation
development

Sober Living - Management
Highway 89-A
Flagstaff, AZ


**PRELIMINARY
NOT FOR
CONSTRUCTION**

Revisions	By


Drawn: LJ
Date: January 21, 2021
Job No:

SHEET
A-SM1.0

SOBER LIVING
MANAGEMENT/REC
SCALE: 1/4" = 1'-0"

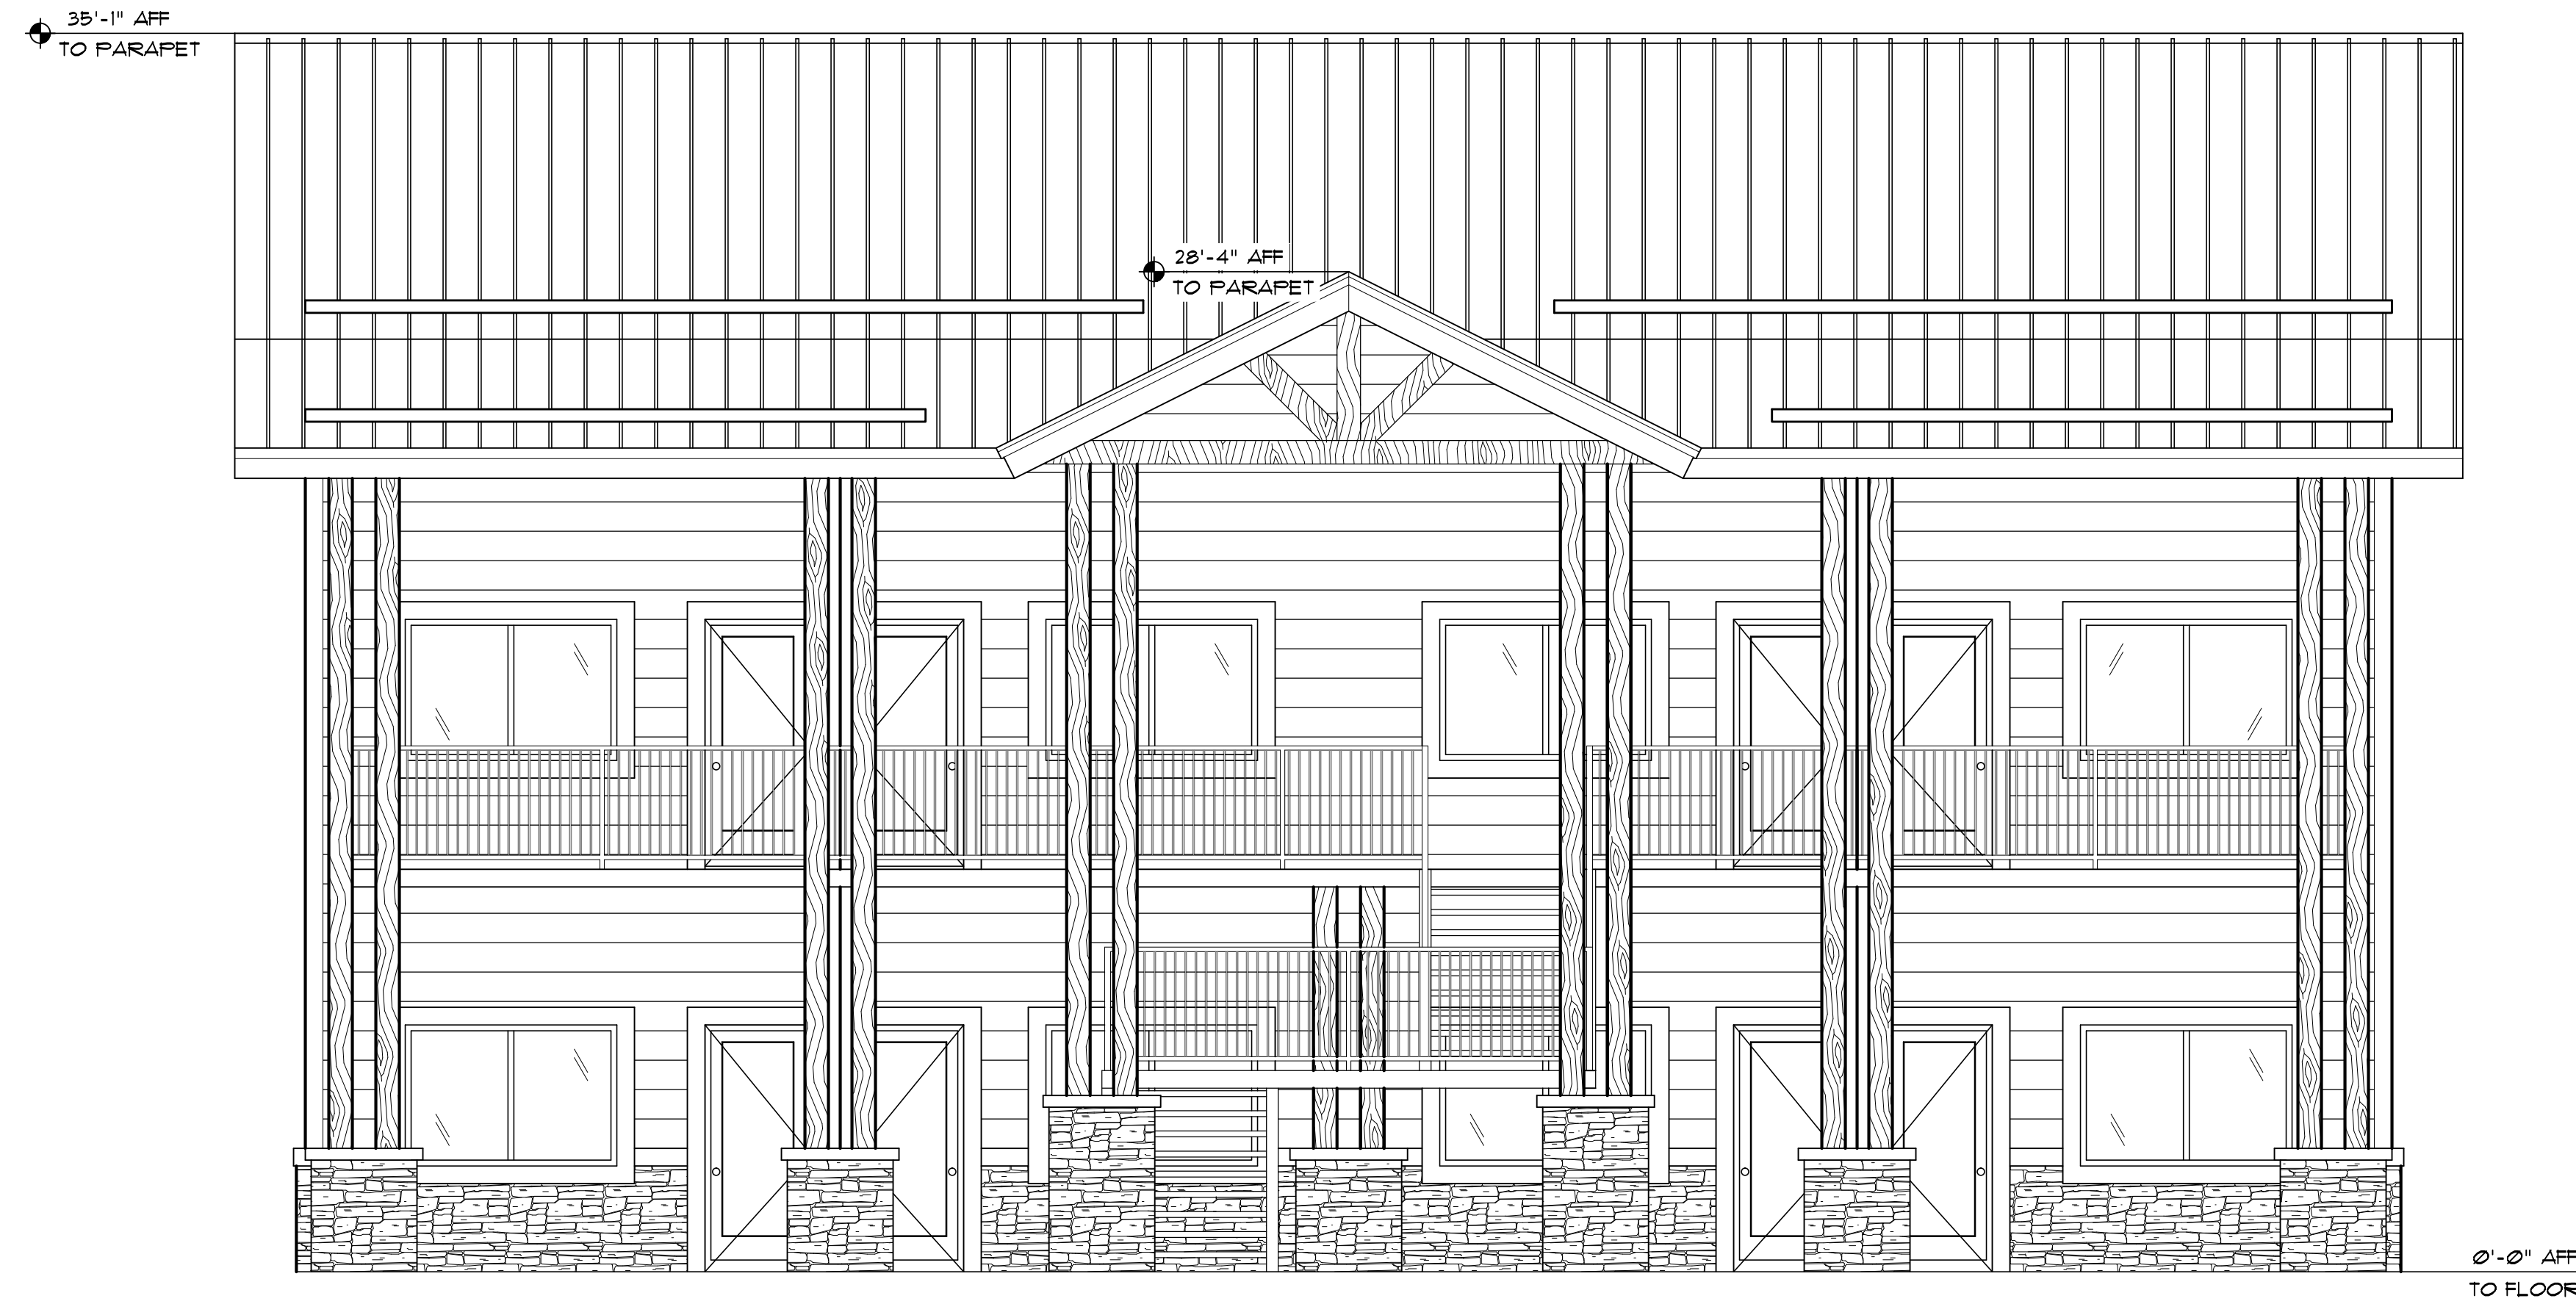

1 SOUTH ELEVATION
SCALE: 1/8" = 1'-0"

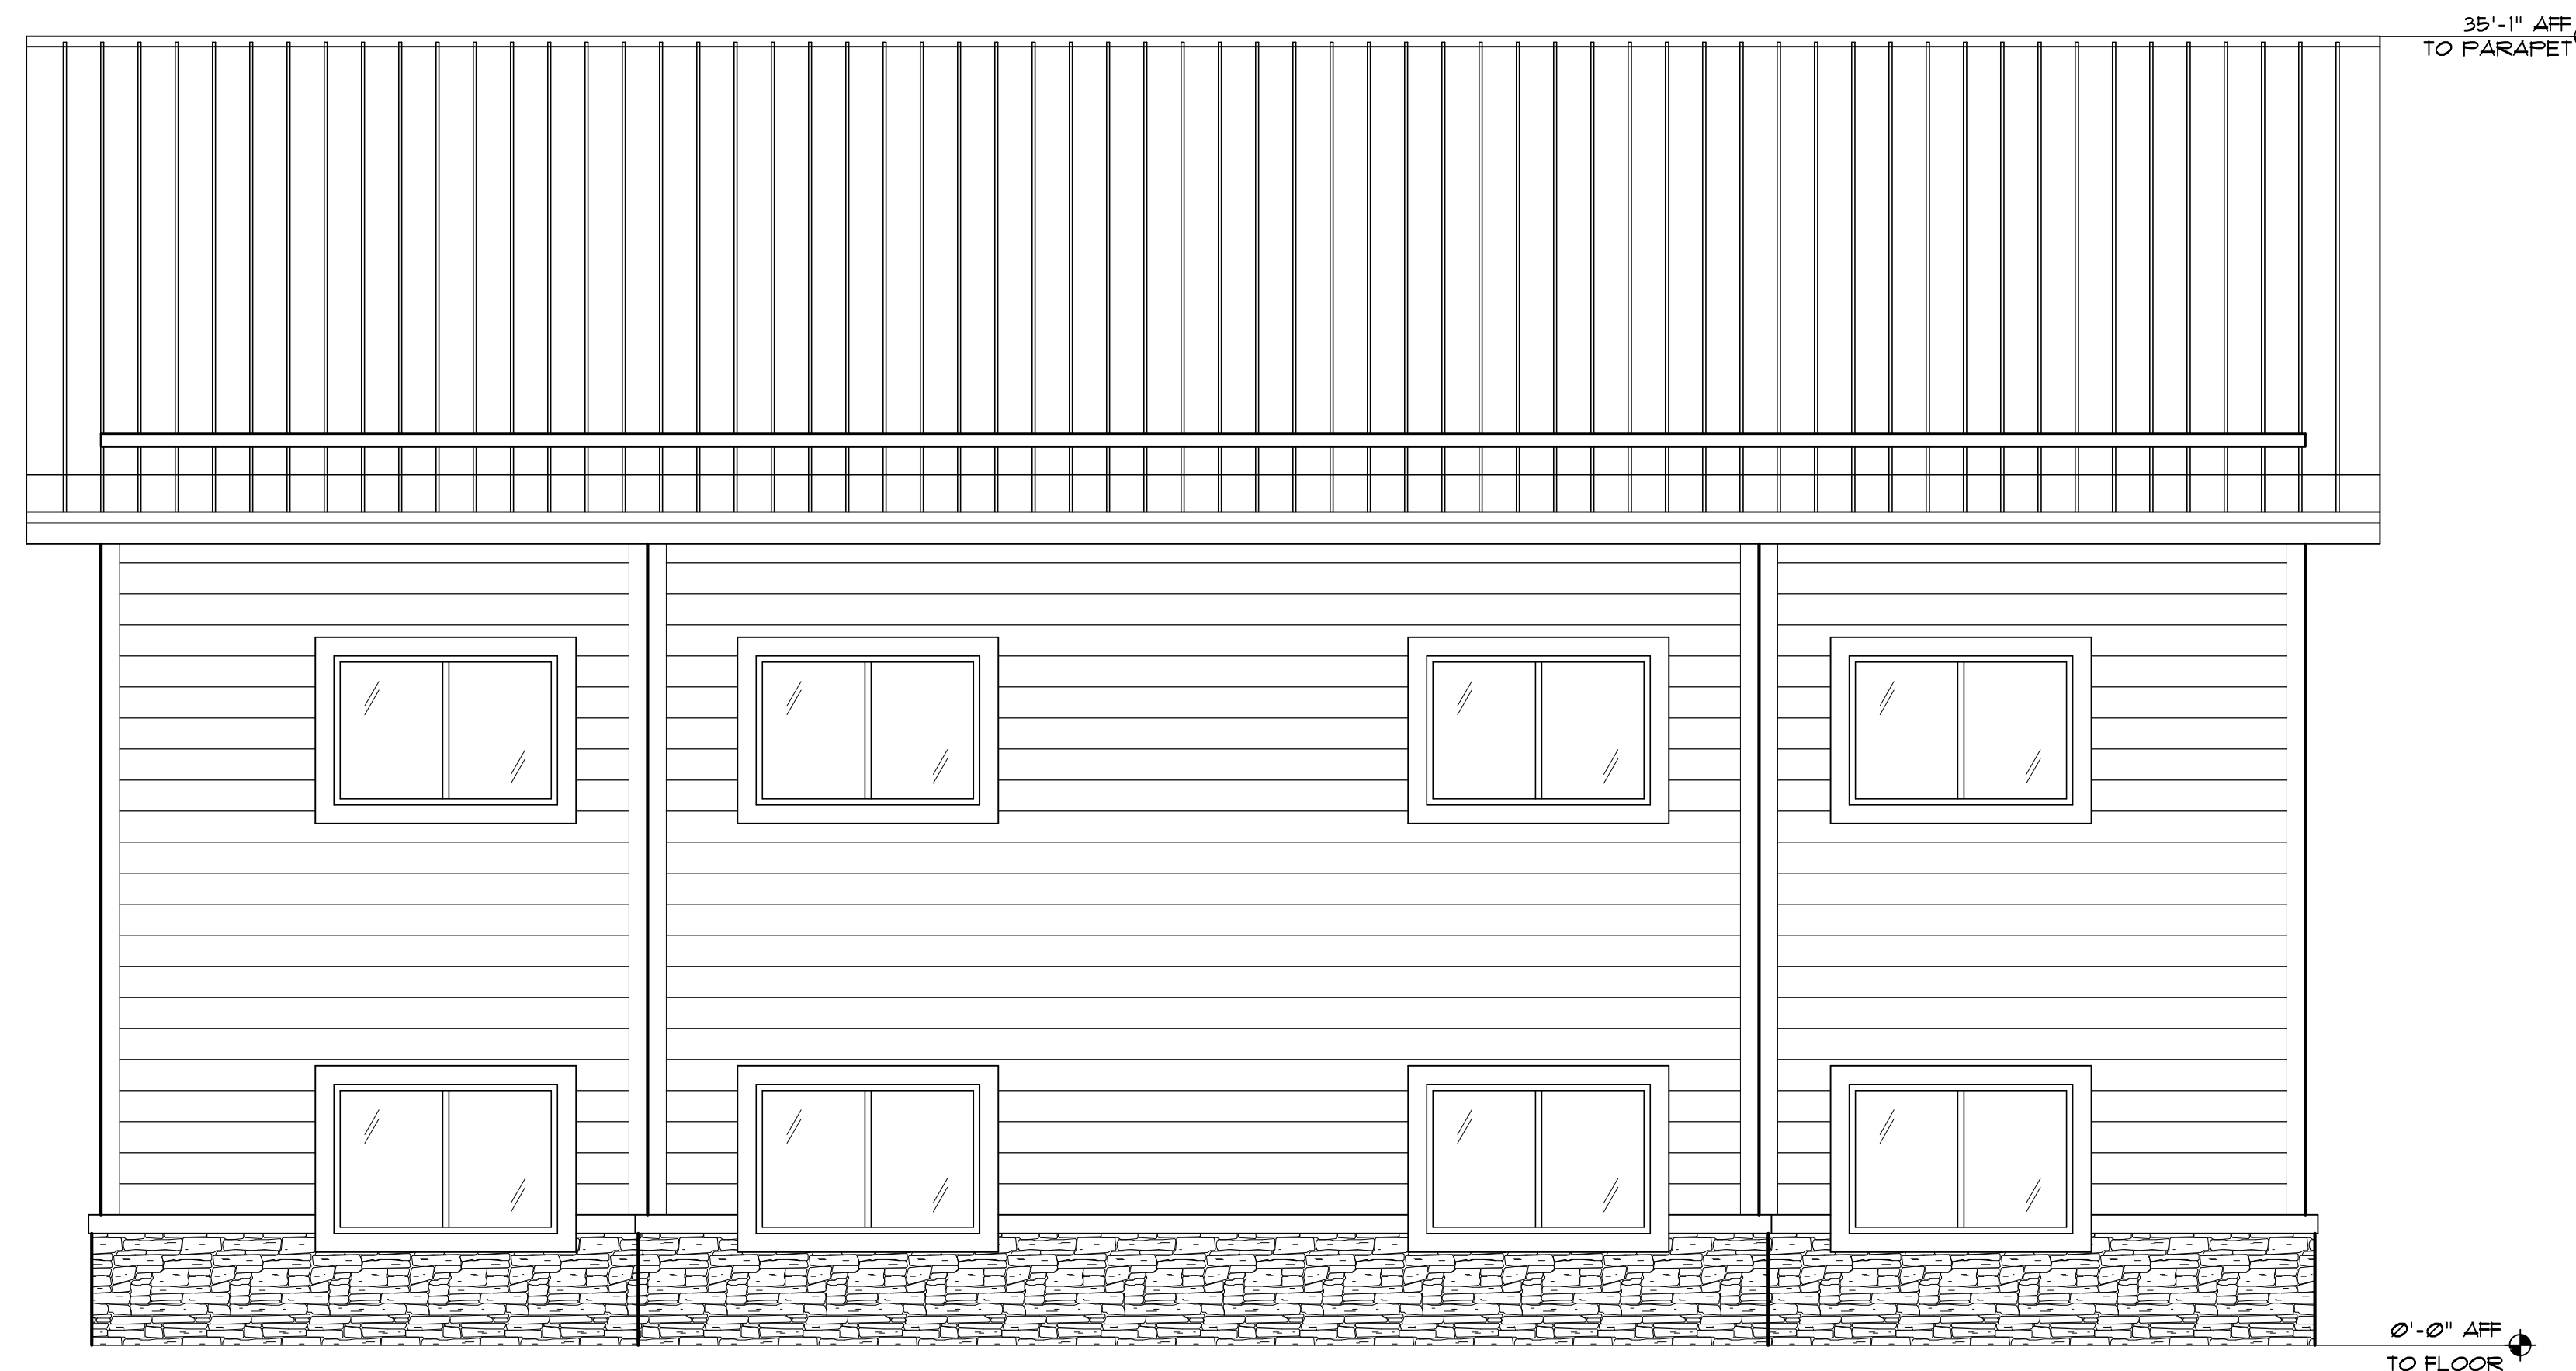

2 NORTH ELEVATION
SCALE: 1/8" = 1'-0"


Sober Living - Residential
Highway 89-A
Flagstaff, AZ

PRELIMINARY
NOT FOR
CONSTRUCTION


Revisions	By

Drawn: LJ
 Date: January 19, 2021
 Job No:

SHEET
A-SLR2.0

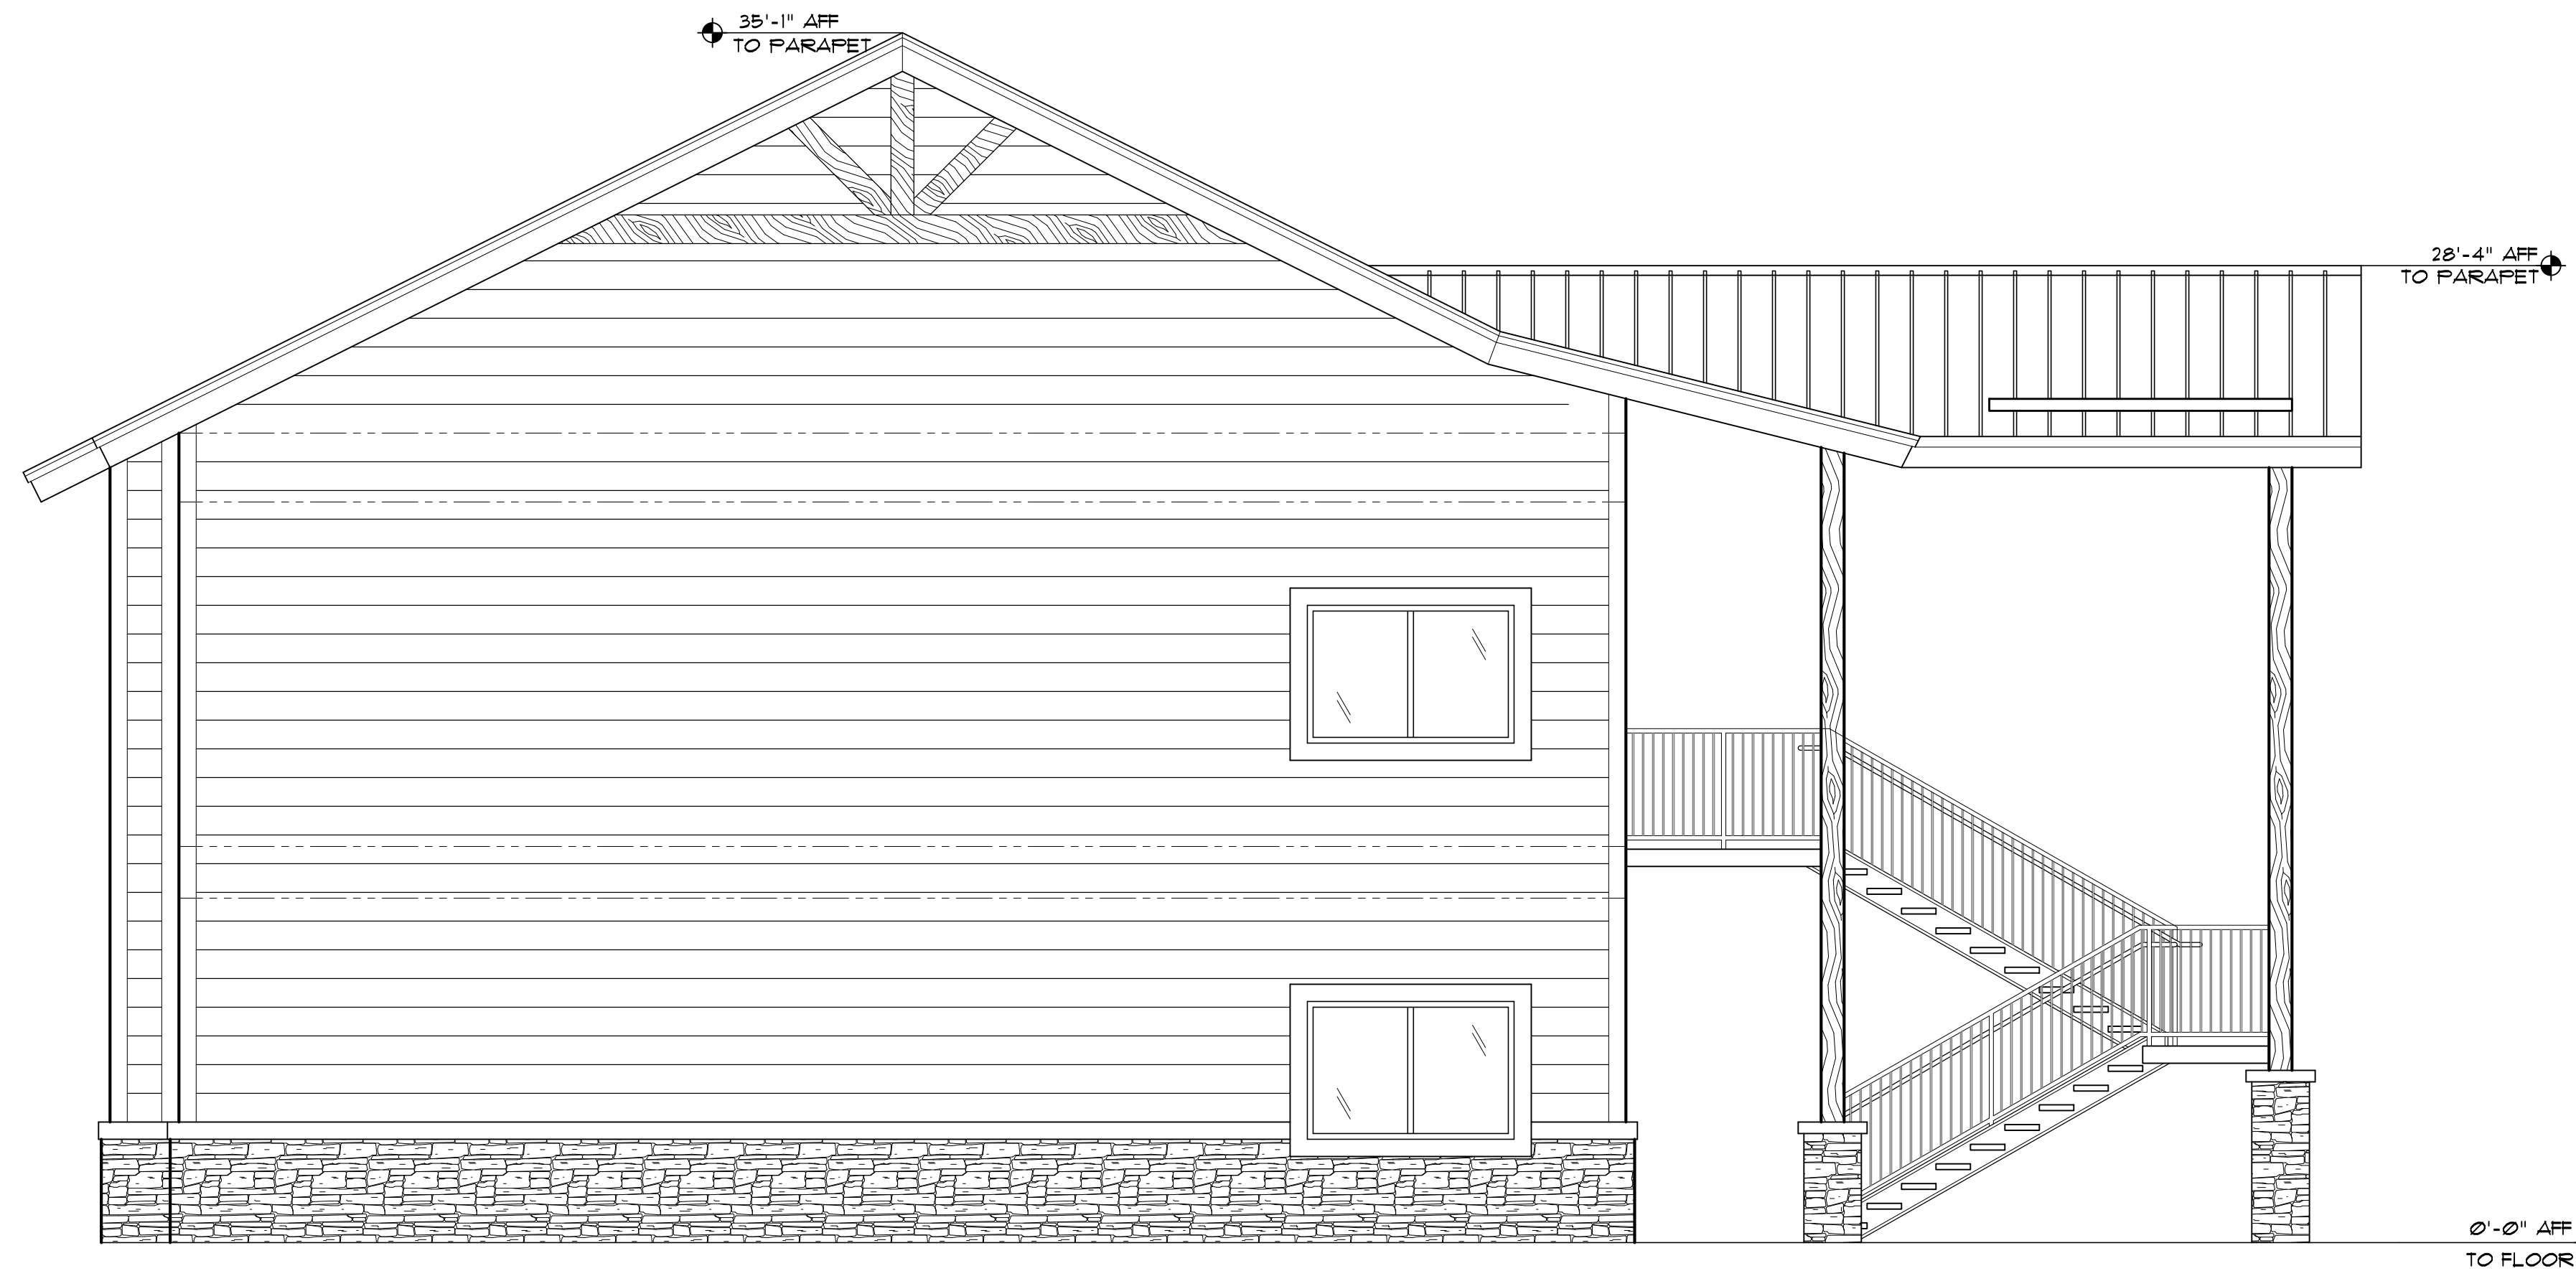

① WEST ELEVATION
SCALE: 1/4" = 1'-0"

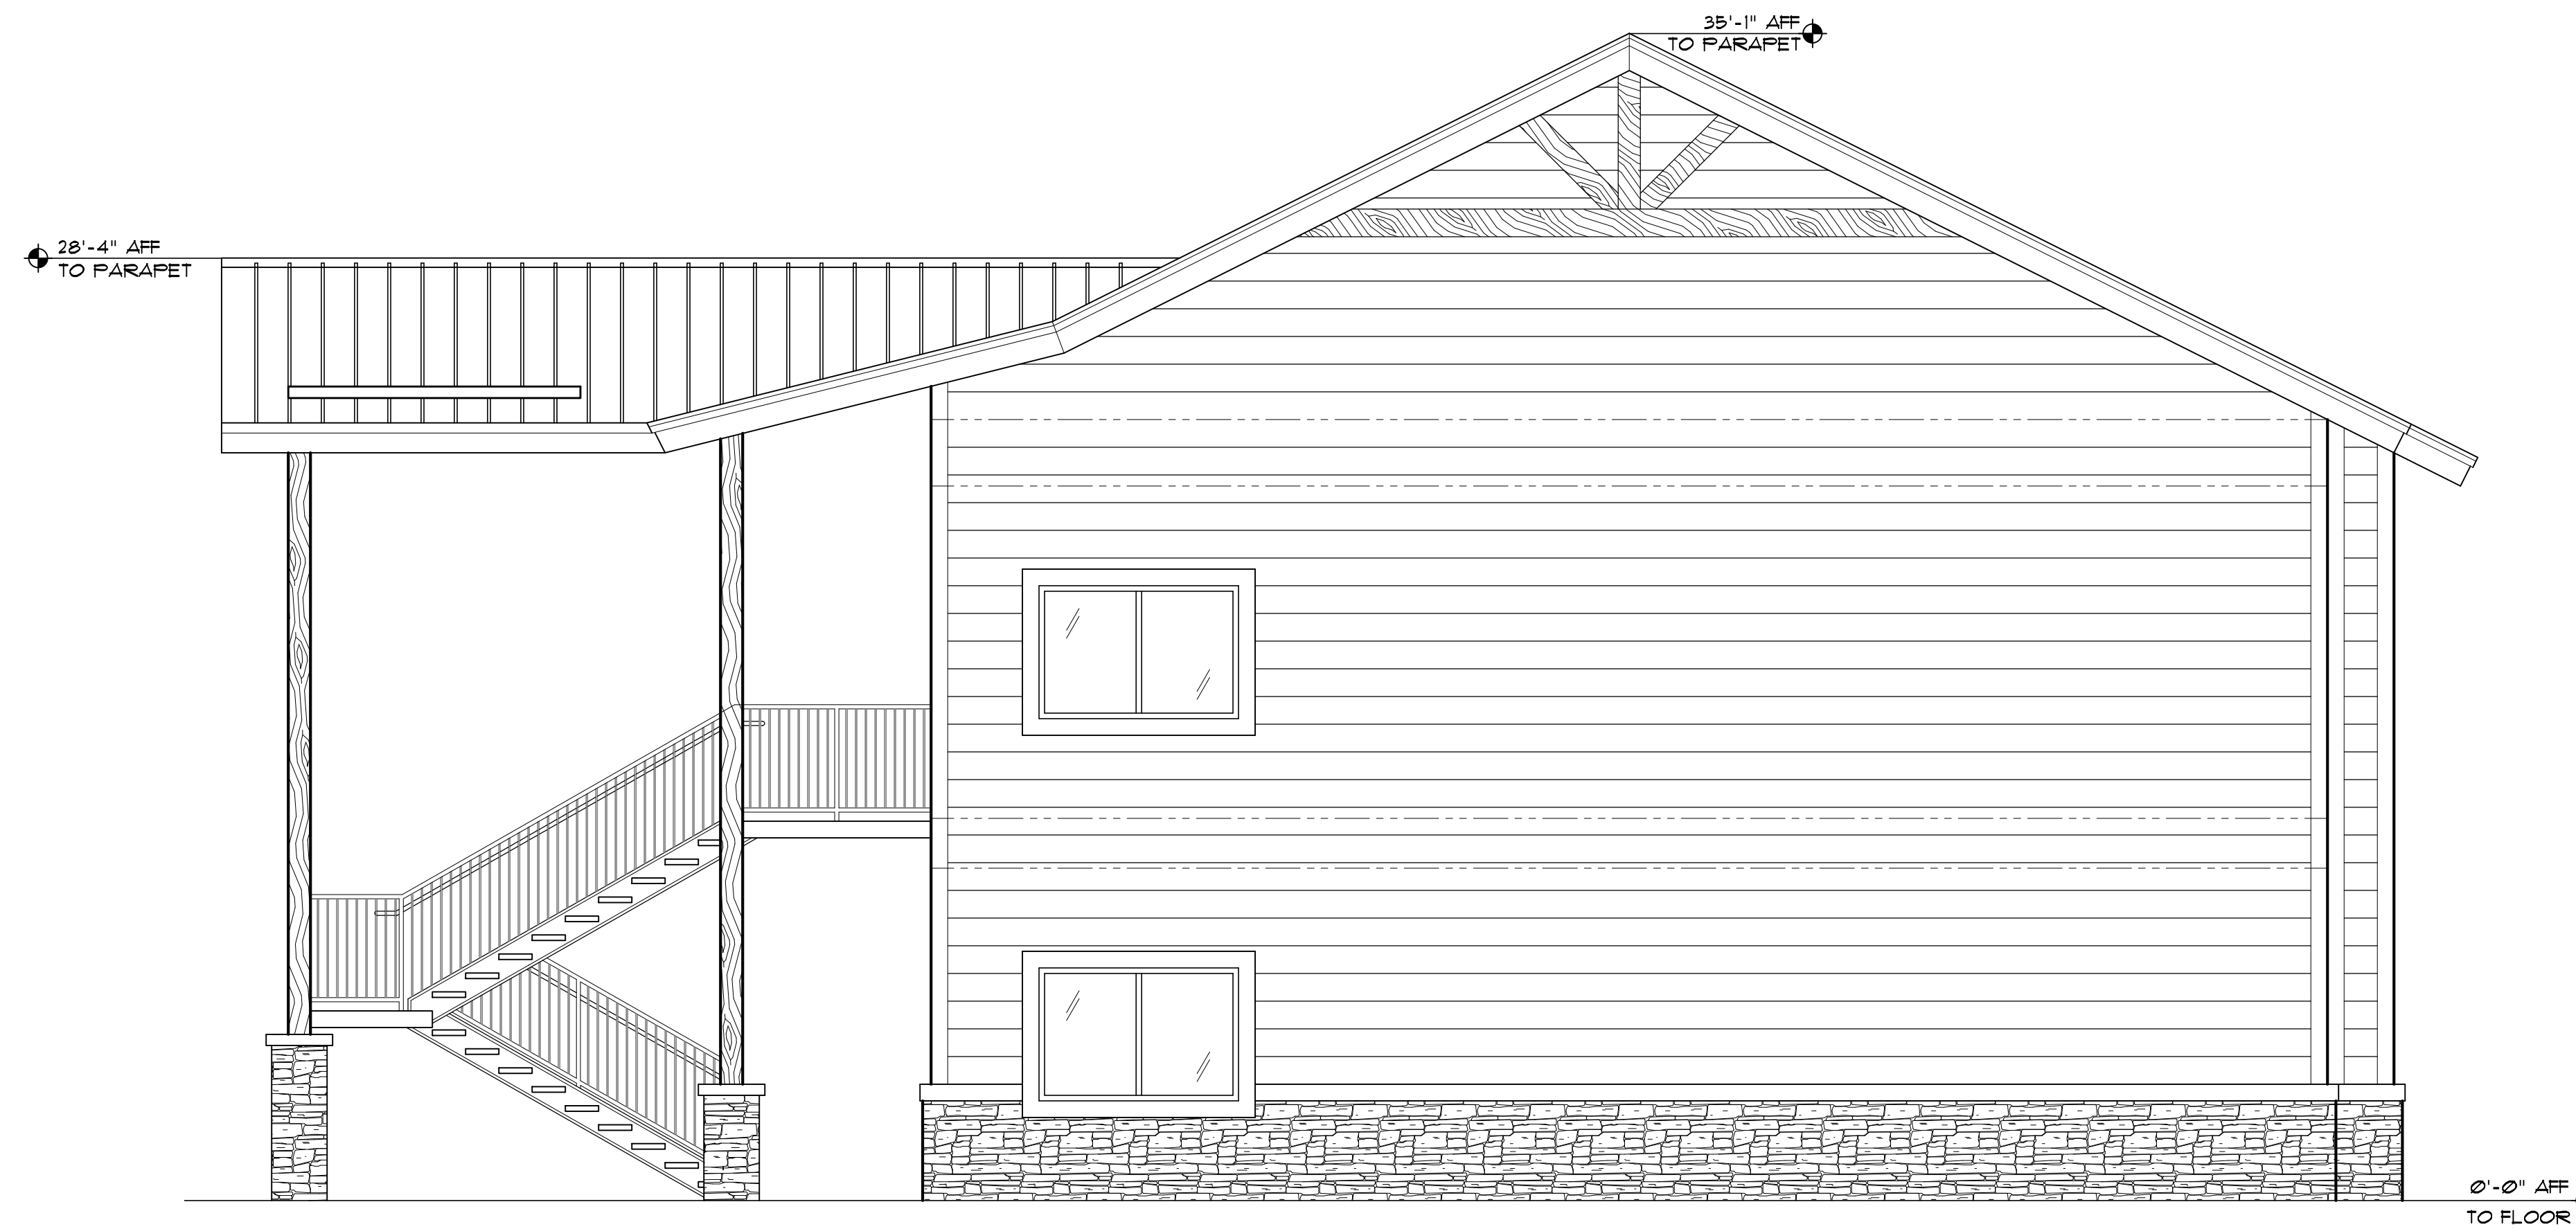

② EAST ELEVATION
SCALE: 1/4" = 1'-0"



16 east route 66 suite 202
Flagstaff, Arizona 86001
tel: 908.777.7777
email: PDBarchitect@aol.com

Paul D. Bustamante
architect

Sober Living - Residential
Highway 89-A
Flagstaff, AZ


PRELIMINARY
NOT FOR
CONSTRUCTION

Revisions	By

Drawn: LJ
Date: January 19, 2021
Job No:

SHEET
A-SLR2.1

SOBER LIVING
EXTERIOR ELEVS
RESIDENTIAL
SCALE: 1/4" = 1'-0"

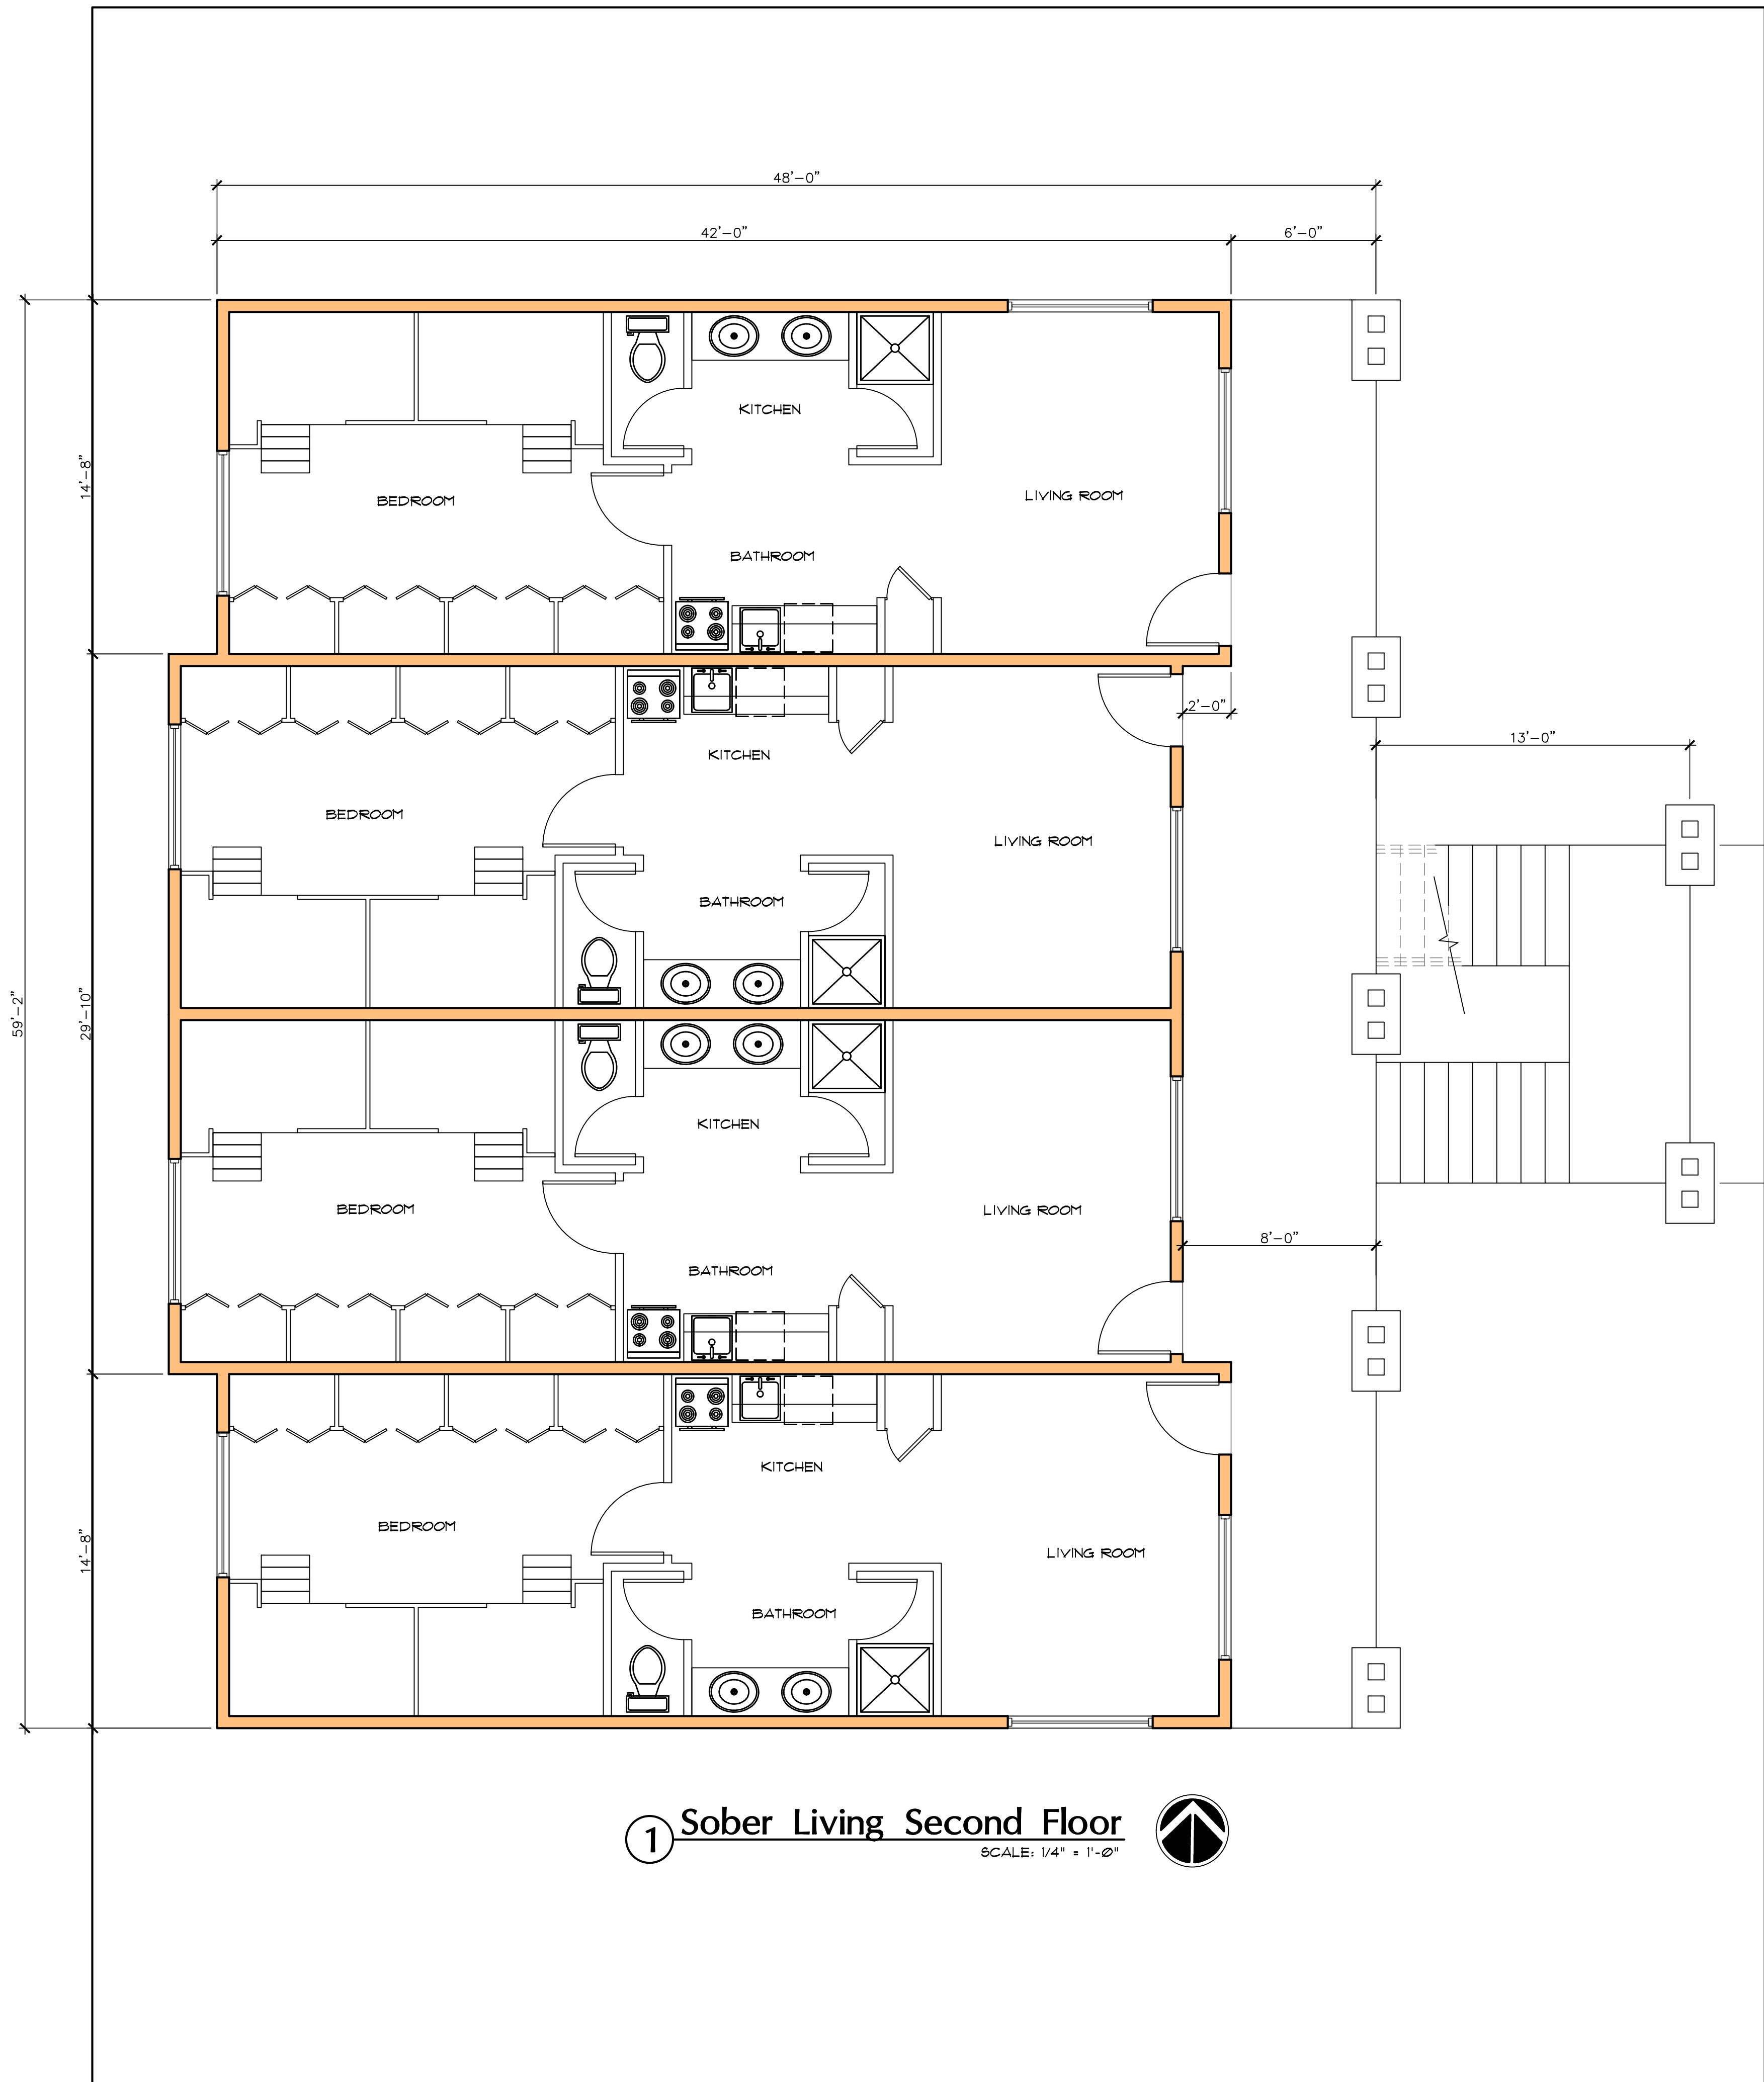

1 Sober Living Second Floor
 SCALE: 1/4" = 1'-0"


Sober Living - Residential
Highway 89-A
Flagstaff, AZ

PRELIMINARY
NOT FOR
CONSTRUCTION

Revisions	By

Drawn: LJ
 Date: January 19, 2021
 Job No:

SHEET
A-SLR1.1

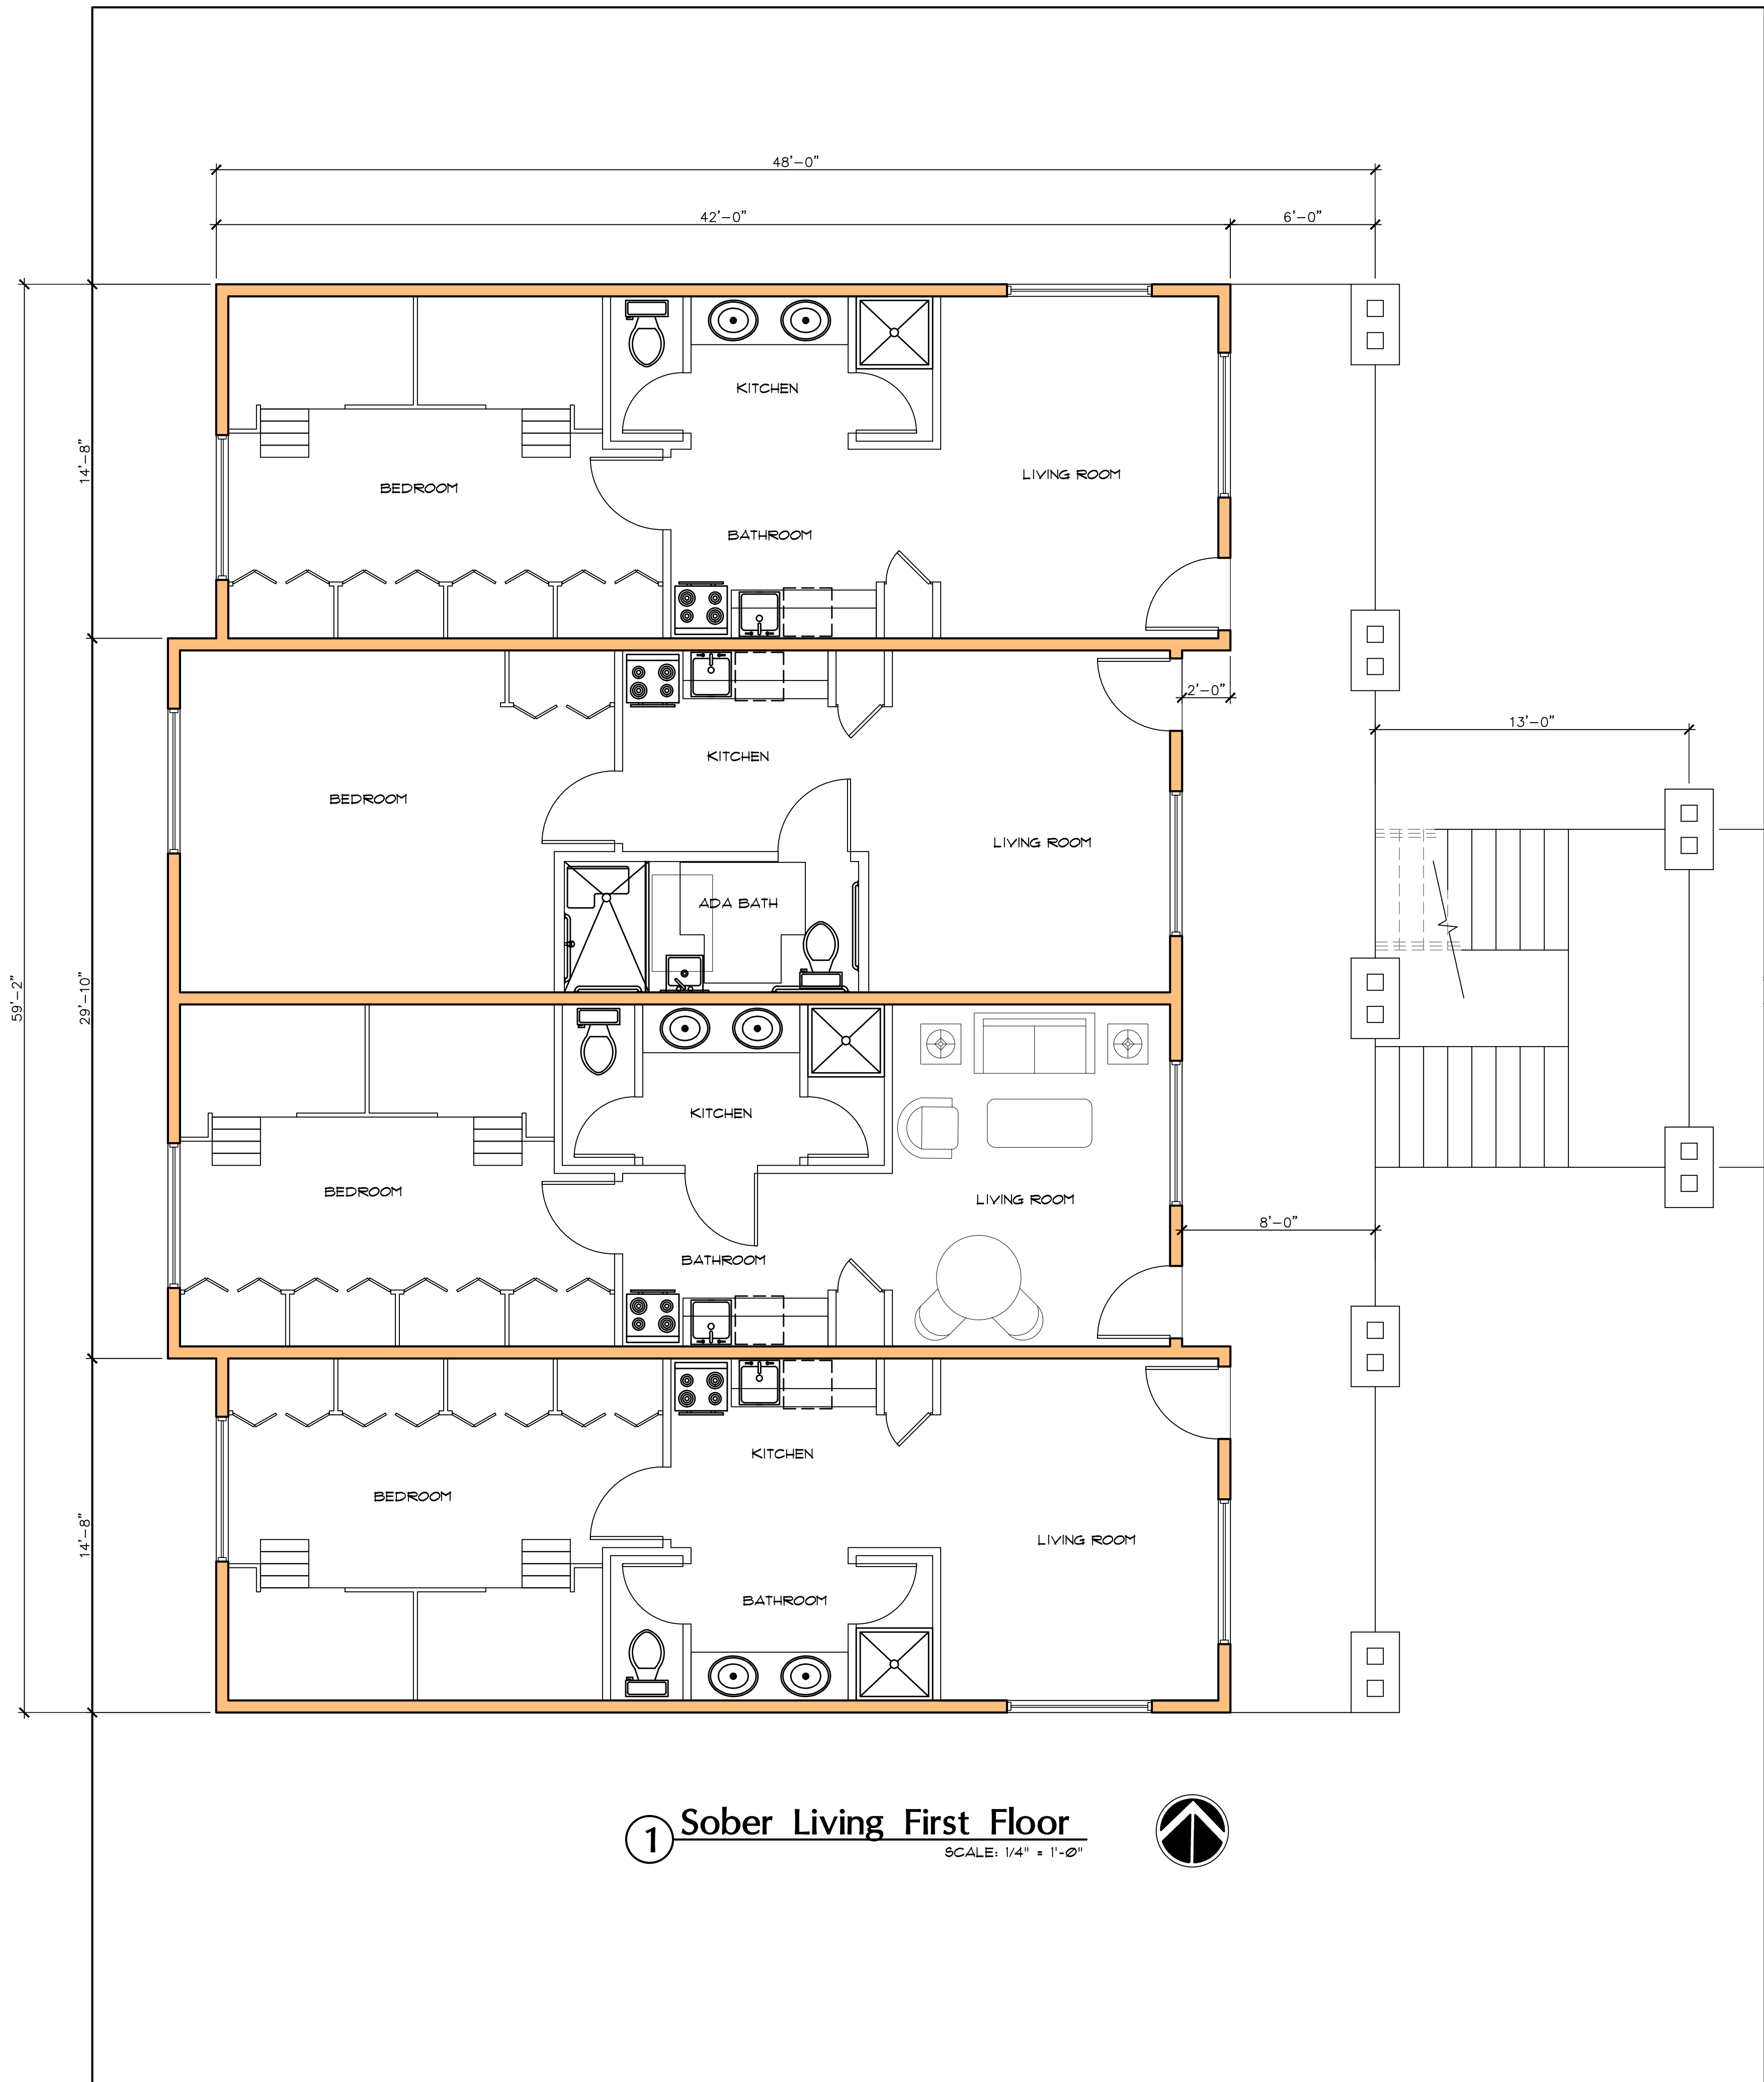

1 Sober Living First Floor
SCALE: 1/4" = 1'-0"



Sober Living - Residential
Highway 89-A
Flagstaff, AZ

PRELIMINARY
NOT FOR
CONSTRUCTION

Revisions	By

Drawn: LJ
 Date: January 19, 2021
 Job No:

SHEET
A-SLR1.0



