

1 Horse Stable / Barn Floor Plan  
 SCALE: 1/4" = 1'-0"


**Flagstaff Rehab Campus**  
**Highway 89-A**  
**Flagstaff, AZ**

**PRELIMINARY**  
**NOT FOR**  
**CONSTRUCTION**


Revisions	By

Drawn: AH  
 Date: November 17, 2022  
 Job No:

**SHEET**  
**A-B1.0**

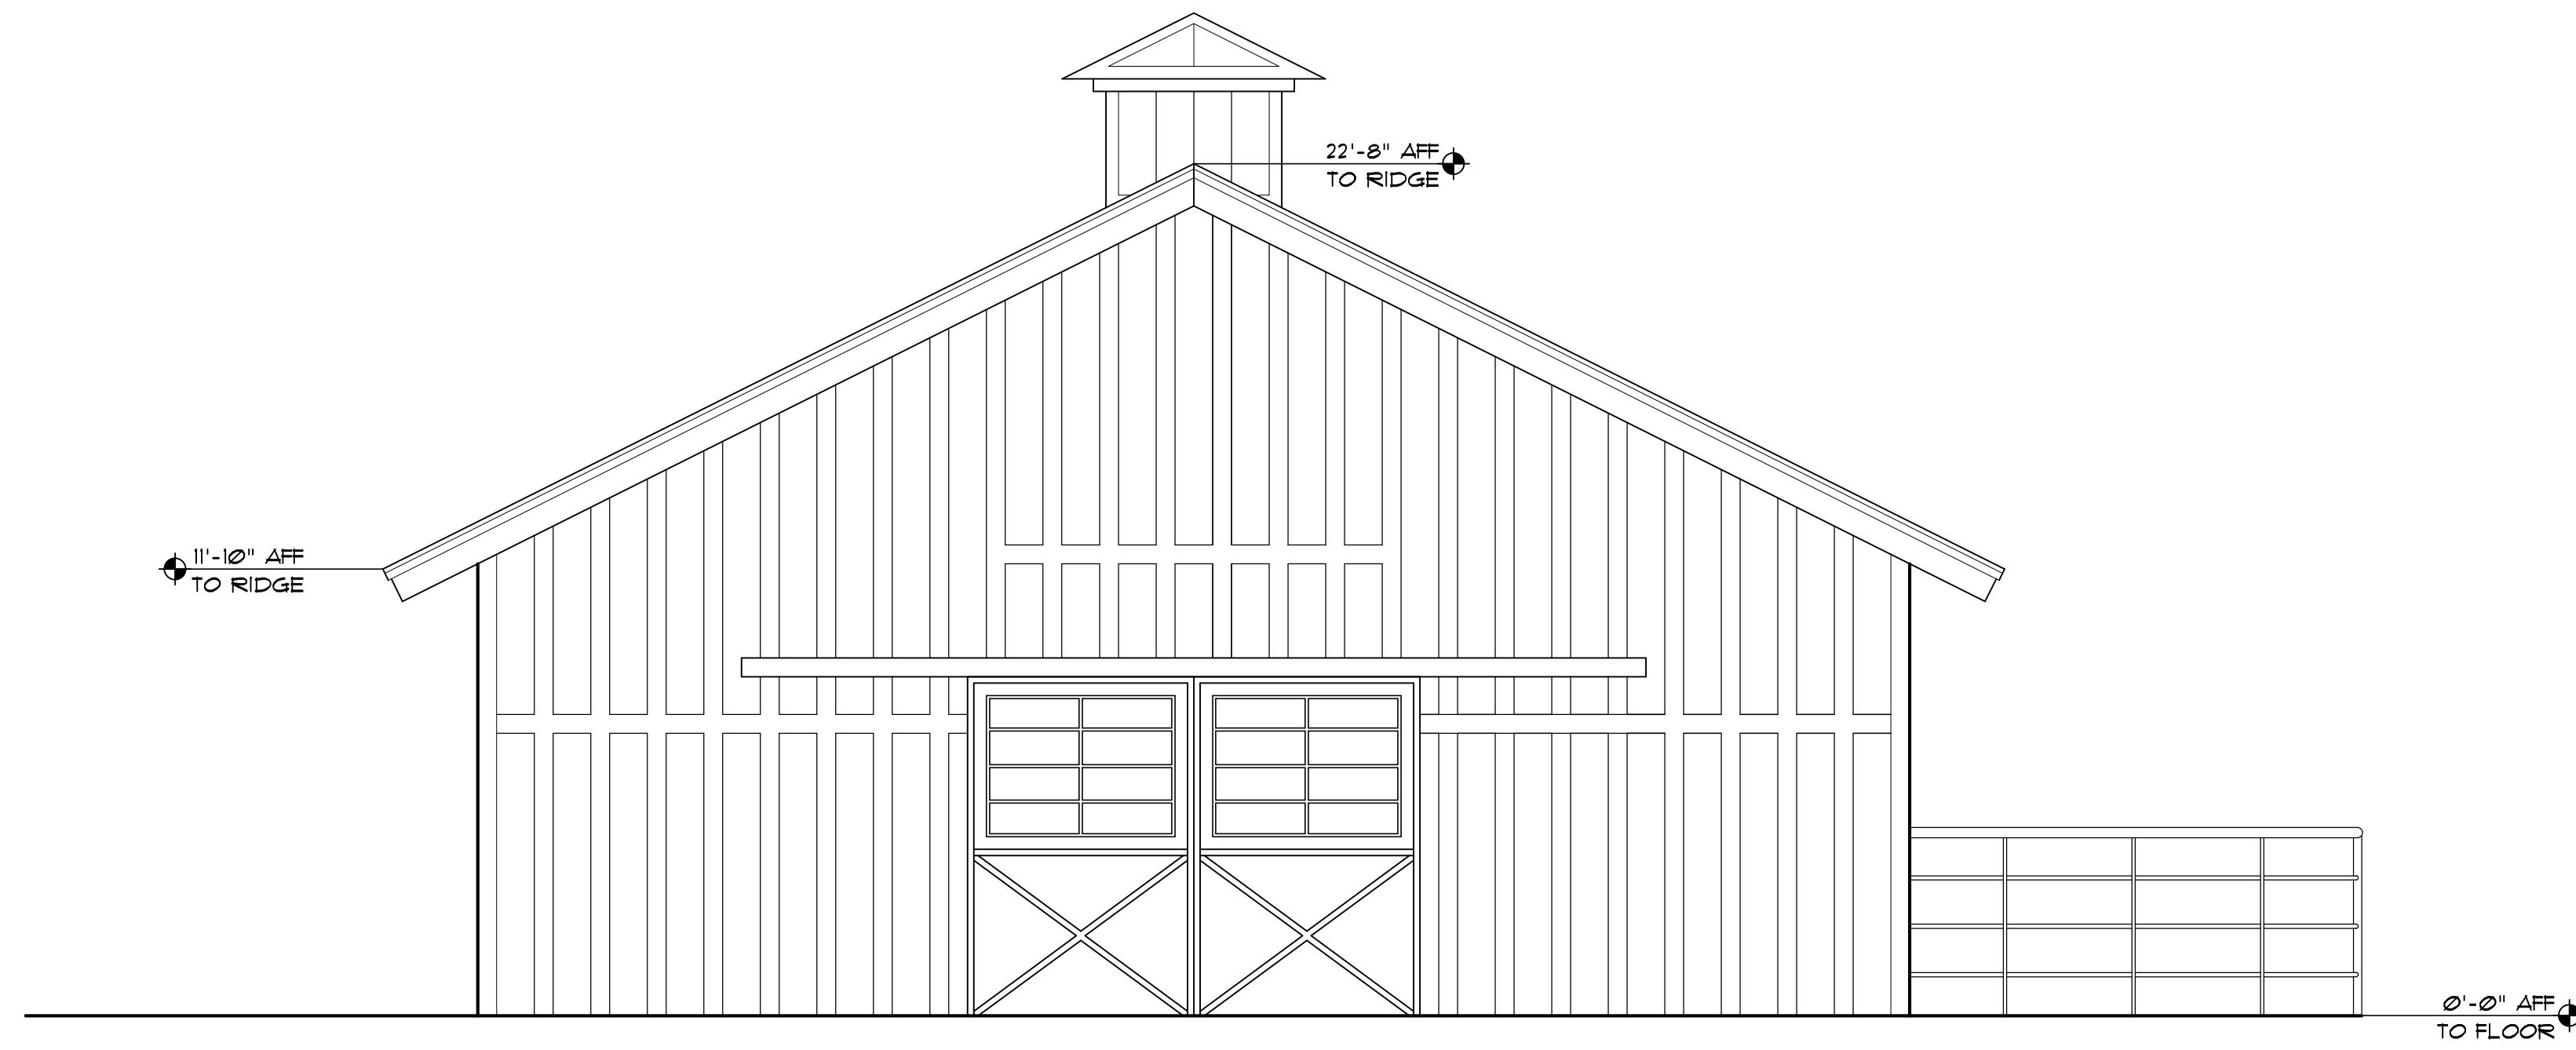

1 Barn Front Elevation  
SCALE: 1/4" = 1'-0"

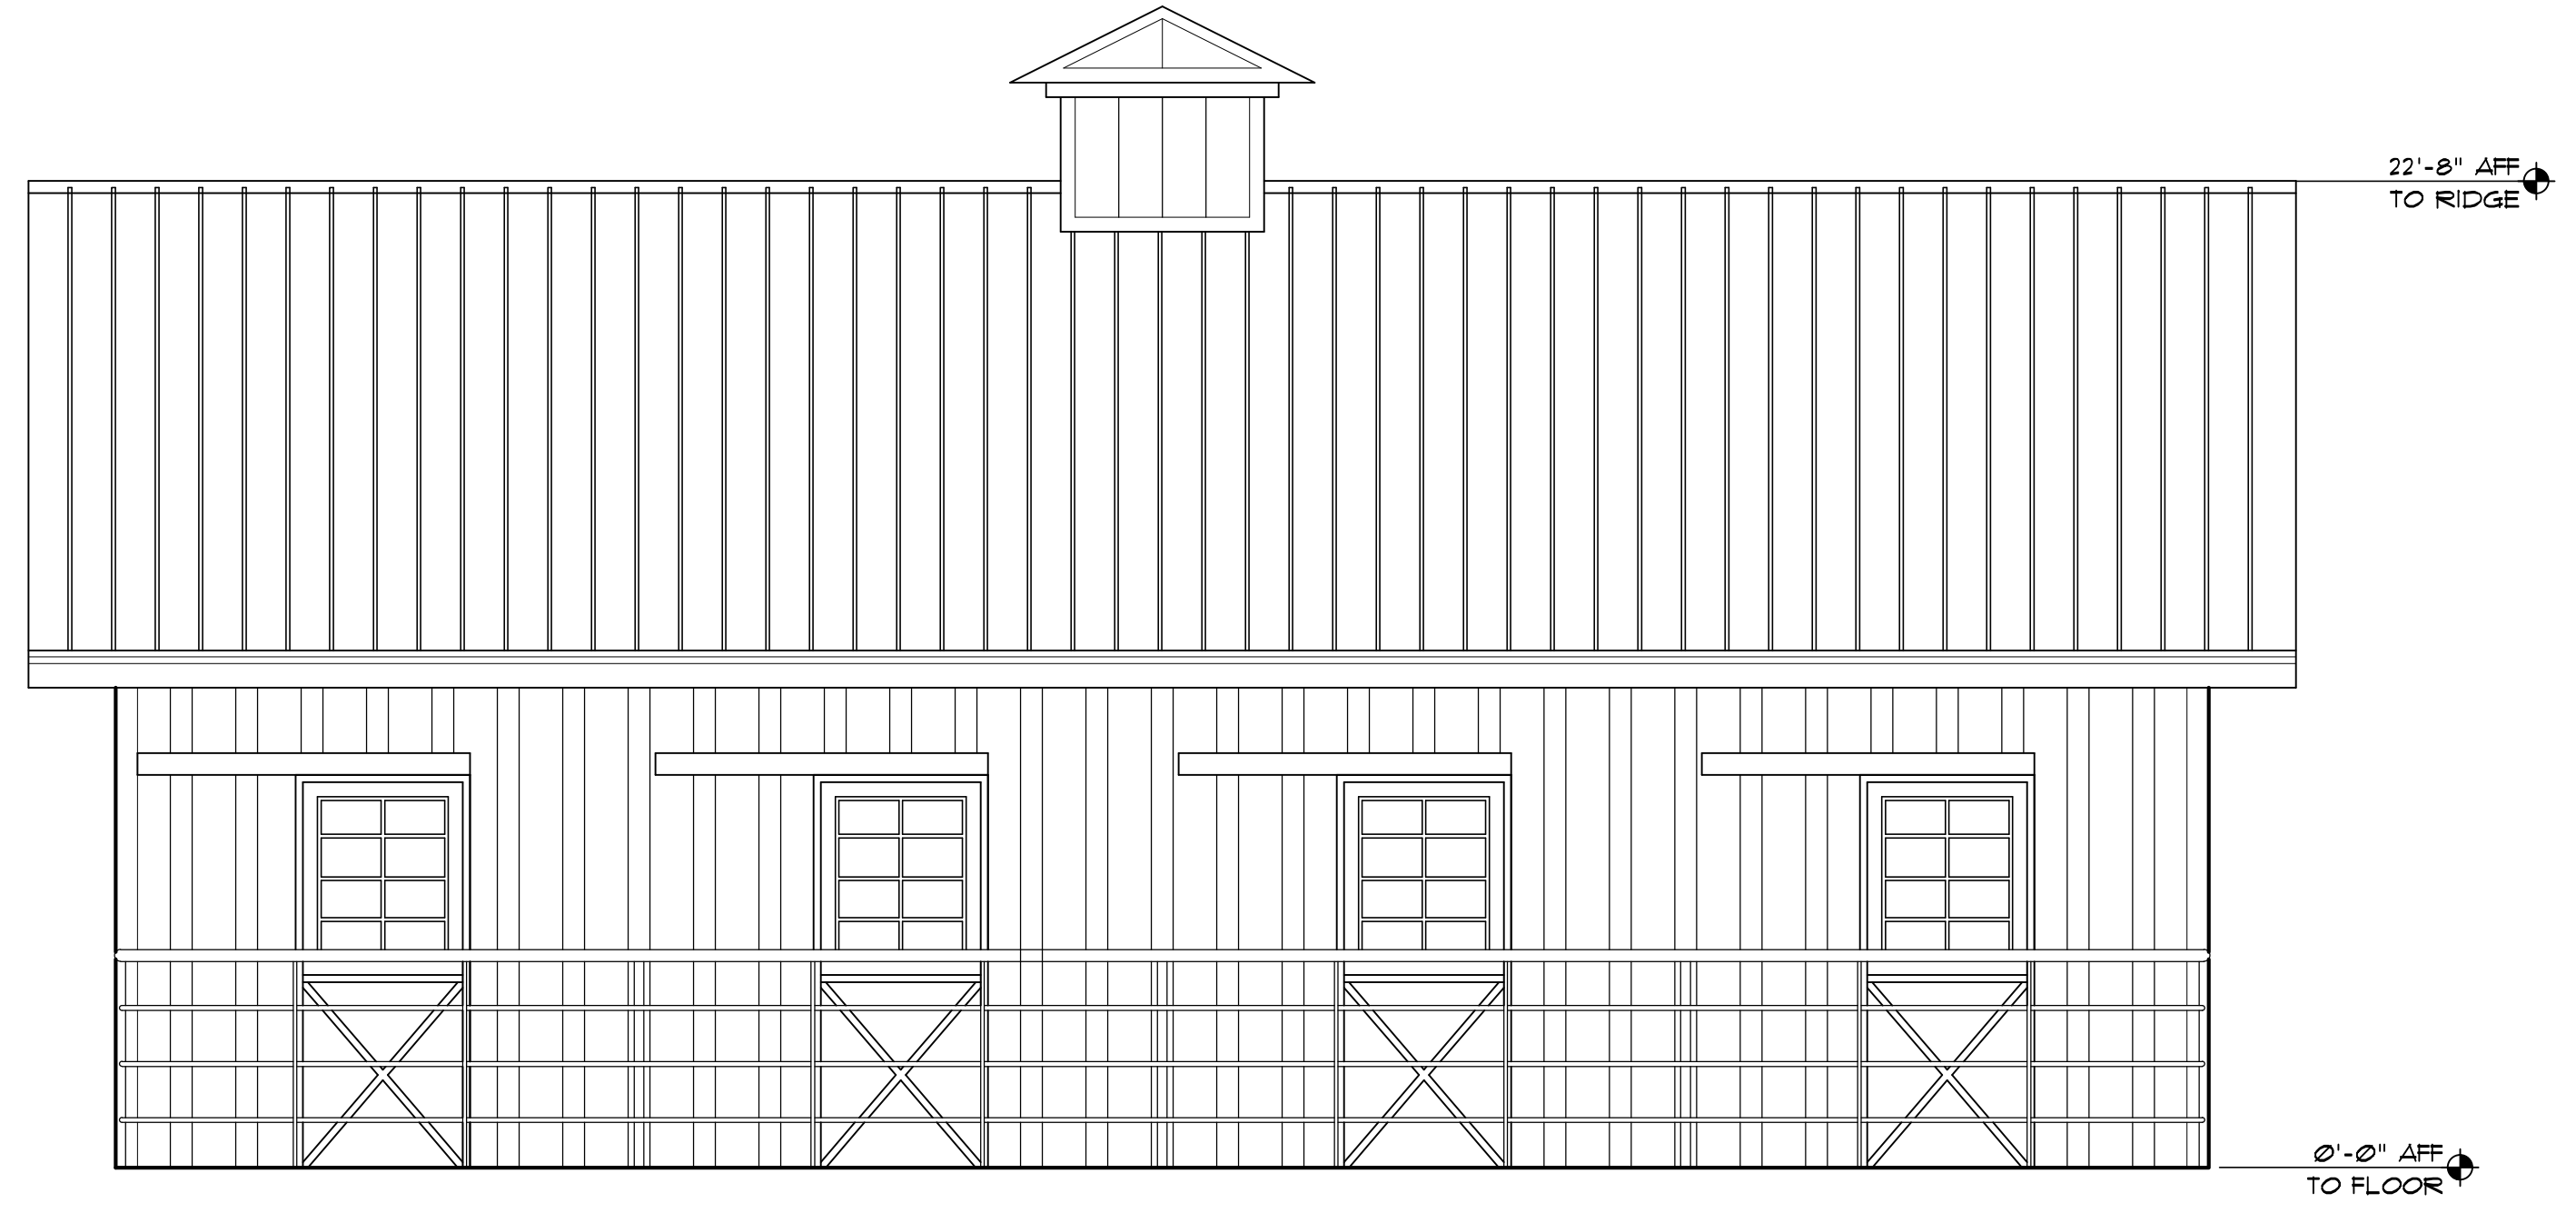

2 Barn Side Elevation  
SCALE: 1/4" = 1'-0"




JAMES HARDIE 10" "HARDIE  
FLANK LAP SIDING"  
SIDING COLOR  
BAKELITE GOLD, SW 6368  
LRV: 38



TRIM COLOR  
COCCOON, SW 6173  
LRV: 15



METAL ROOF COLOR  
CUSTOMILT METALS: TERRA  
COTTA  
SRI: 43

 


PRELIMINARY  
NOT FOR  
CONSTRUCTION


Revisions	By

Drawn: AH  
Date: November 18, 2022  
Job No: \_\_\_\_\_

SHEET  
A-B2.0

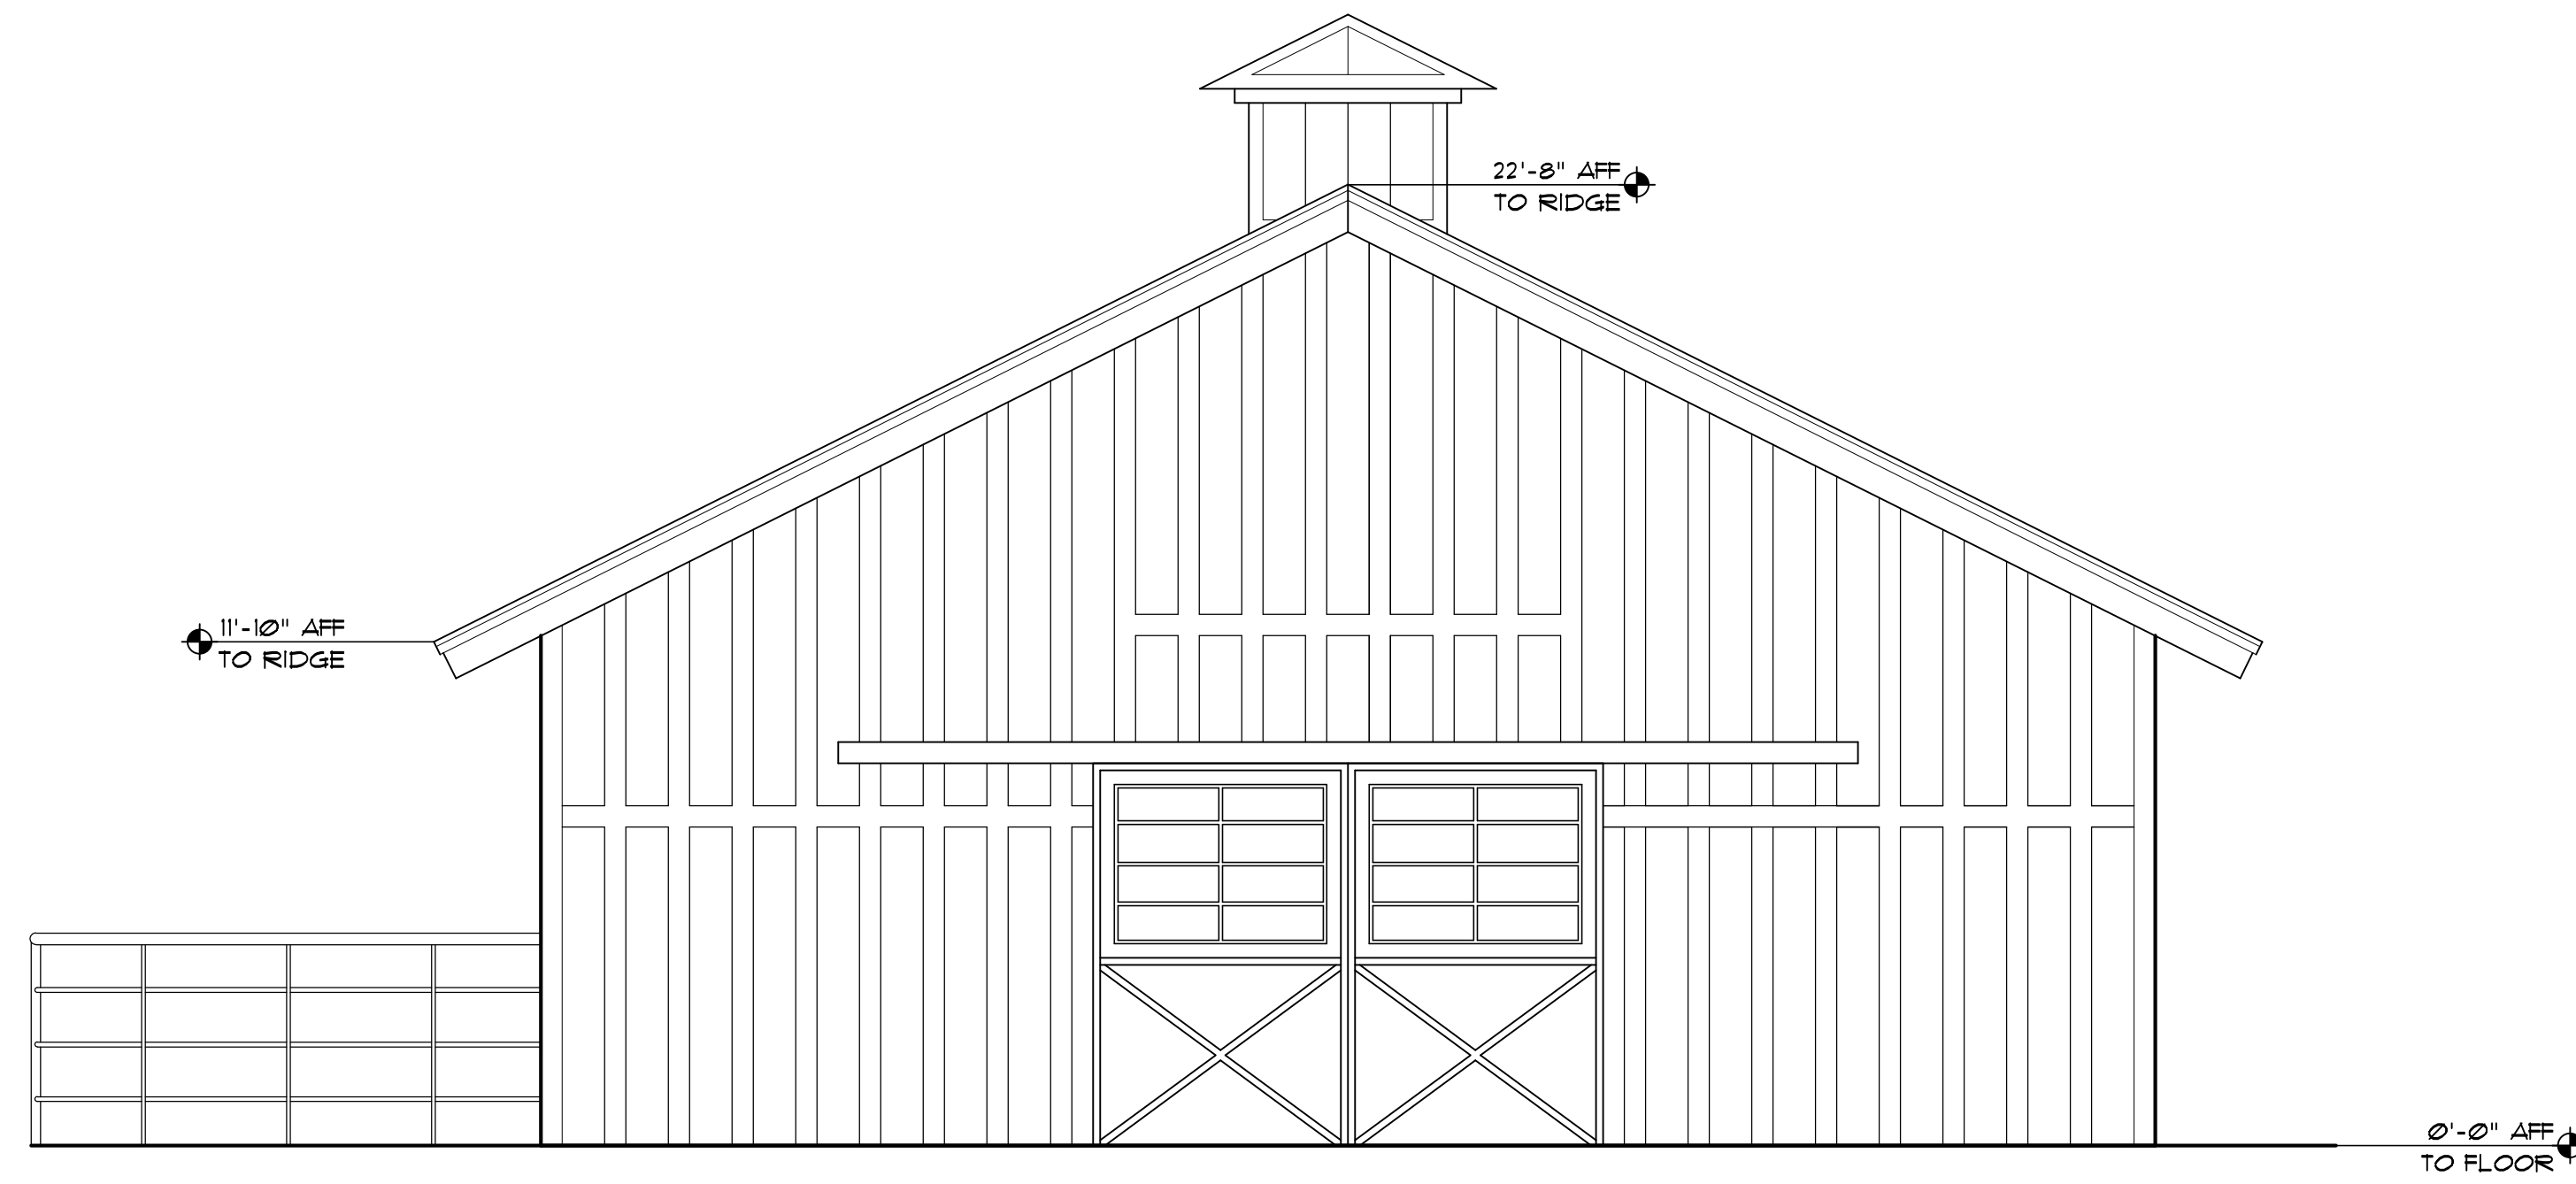

① Barn Rear Elevation  
SCALE: 1/4" = 1'-0"

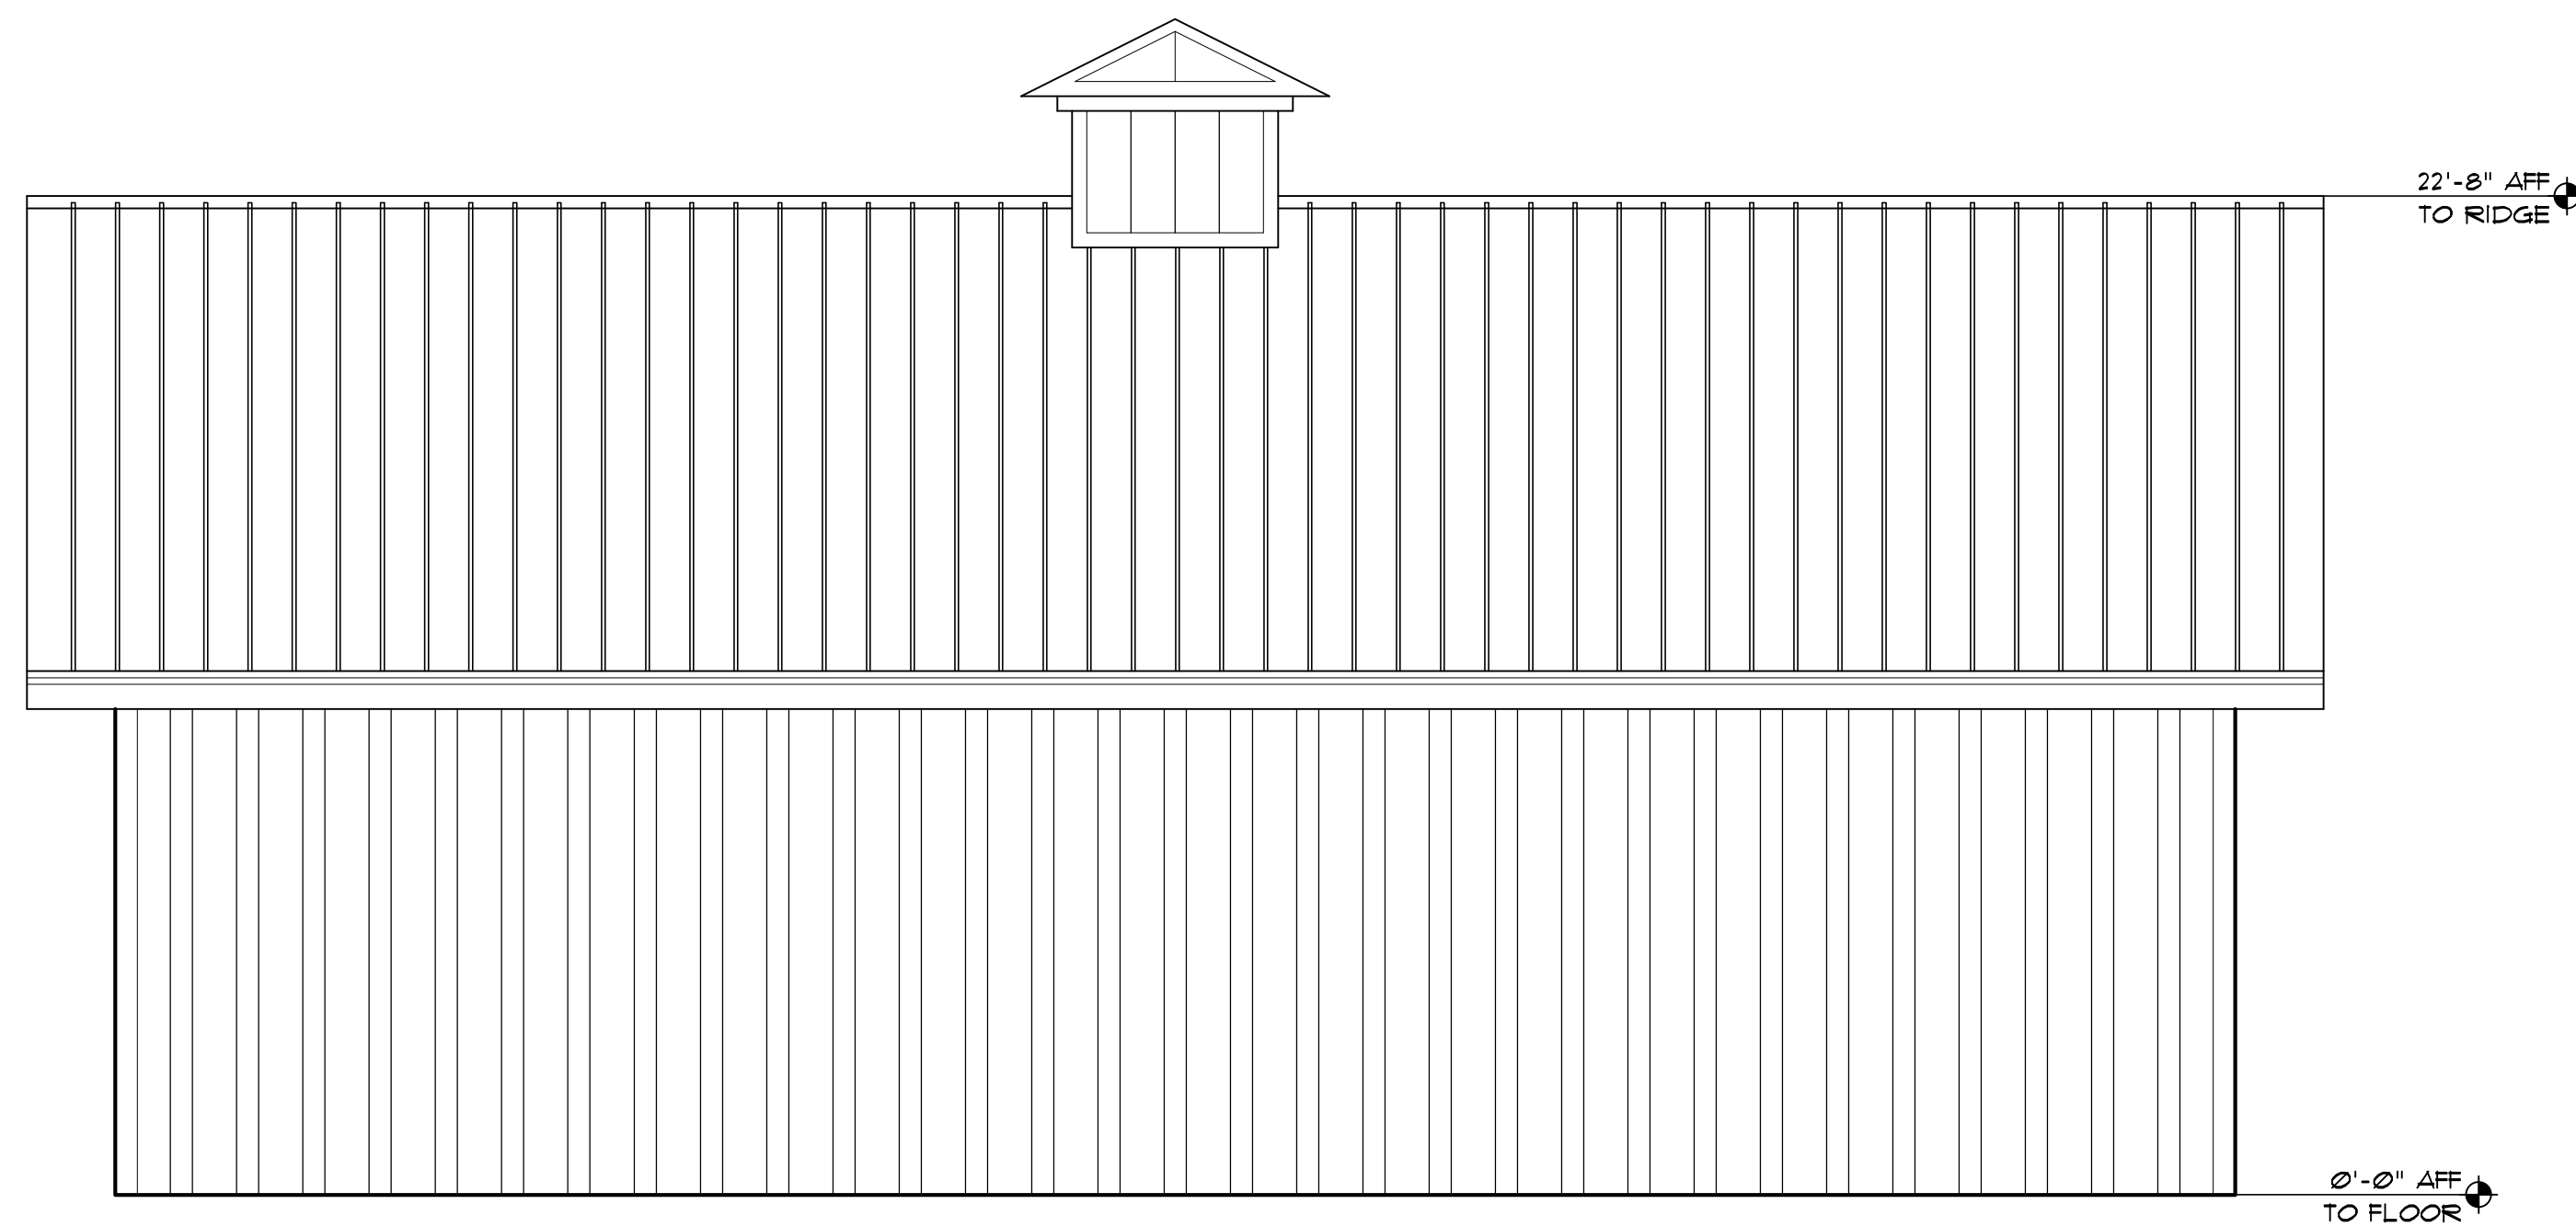

② Barn Side Elevation  
SCALE: 1/4" = 1'-0"



JAMES HARDIE 10" "HARDIE  
FLANK LAP SIDING"  
SIDING COLOR  
BAKELITE GOLD, SW 6368  
LRV: 38



TRIM COLOR  
COCOON, SW 6113  
LRV: 15



METAL ROOF COLOR  
CUSTOMBILT METALS: TERRA  
COTTA  
SRI: 43



PRELIMINARY  
NOT FOR  
CONSTRUCTION

Revisions	By

Drawn: AH  
Date: November 18, 2022  
Job No:

SHEET  
A-B2.1

EXTERIOR ELEV6  
BARN  
SCALE: 1/4" = 1'-0"