


**BUILDING TYPE 1  
2ND & 3RD FLOORS**

INTERIOR WALL HEIGHT 9'-0"

SCALE: 1/8" = 1'-0"

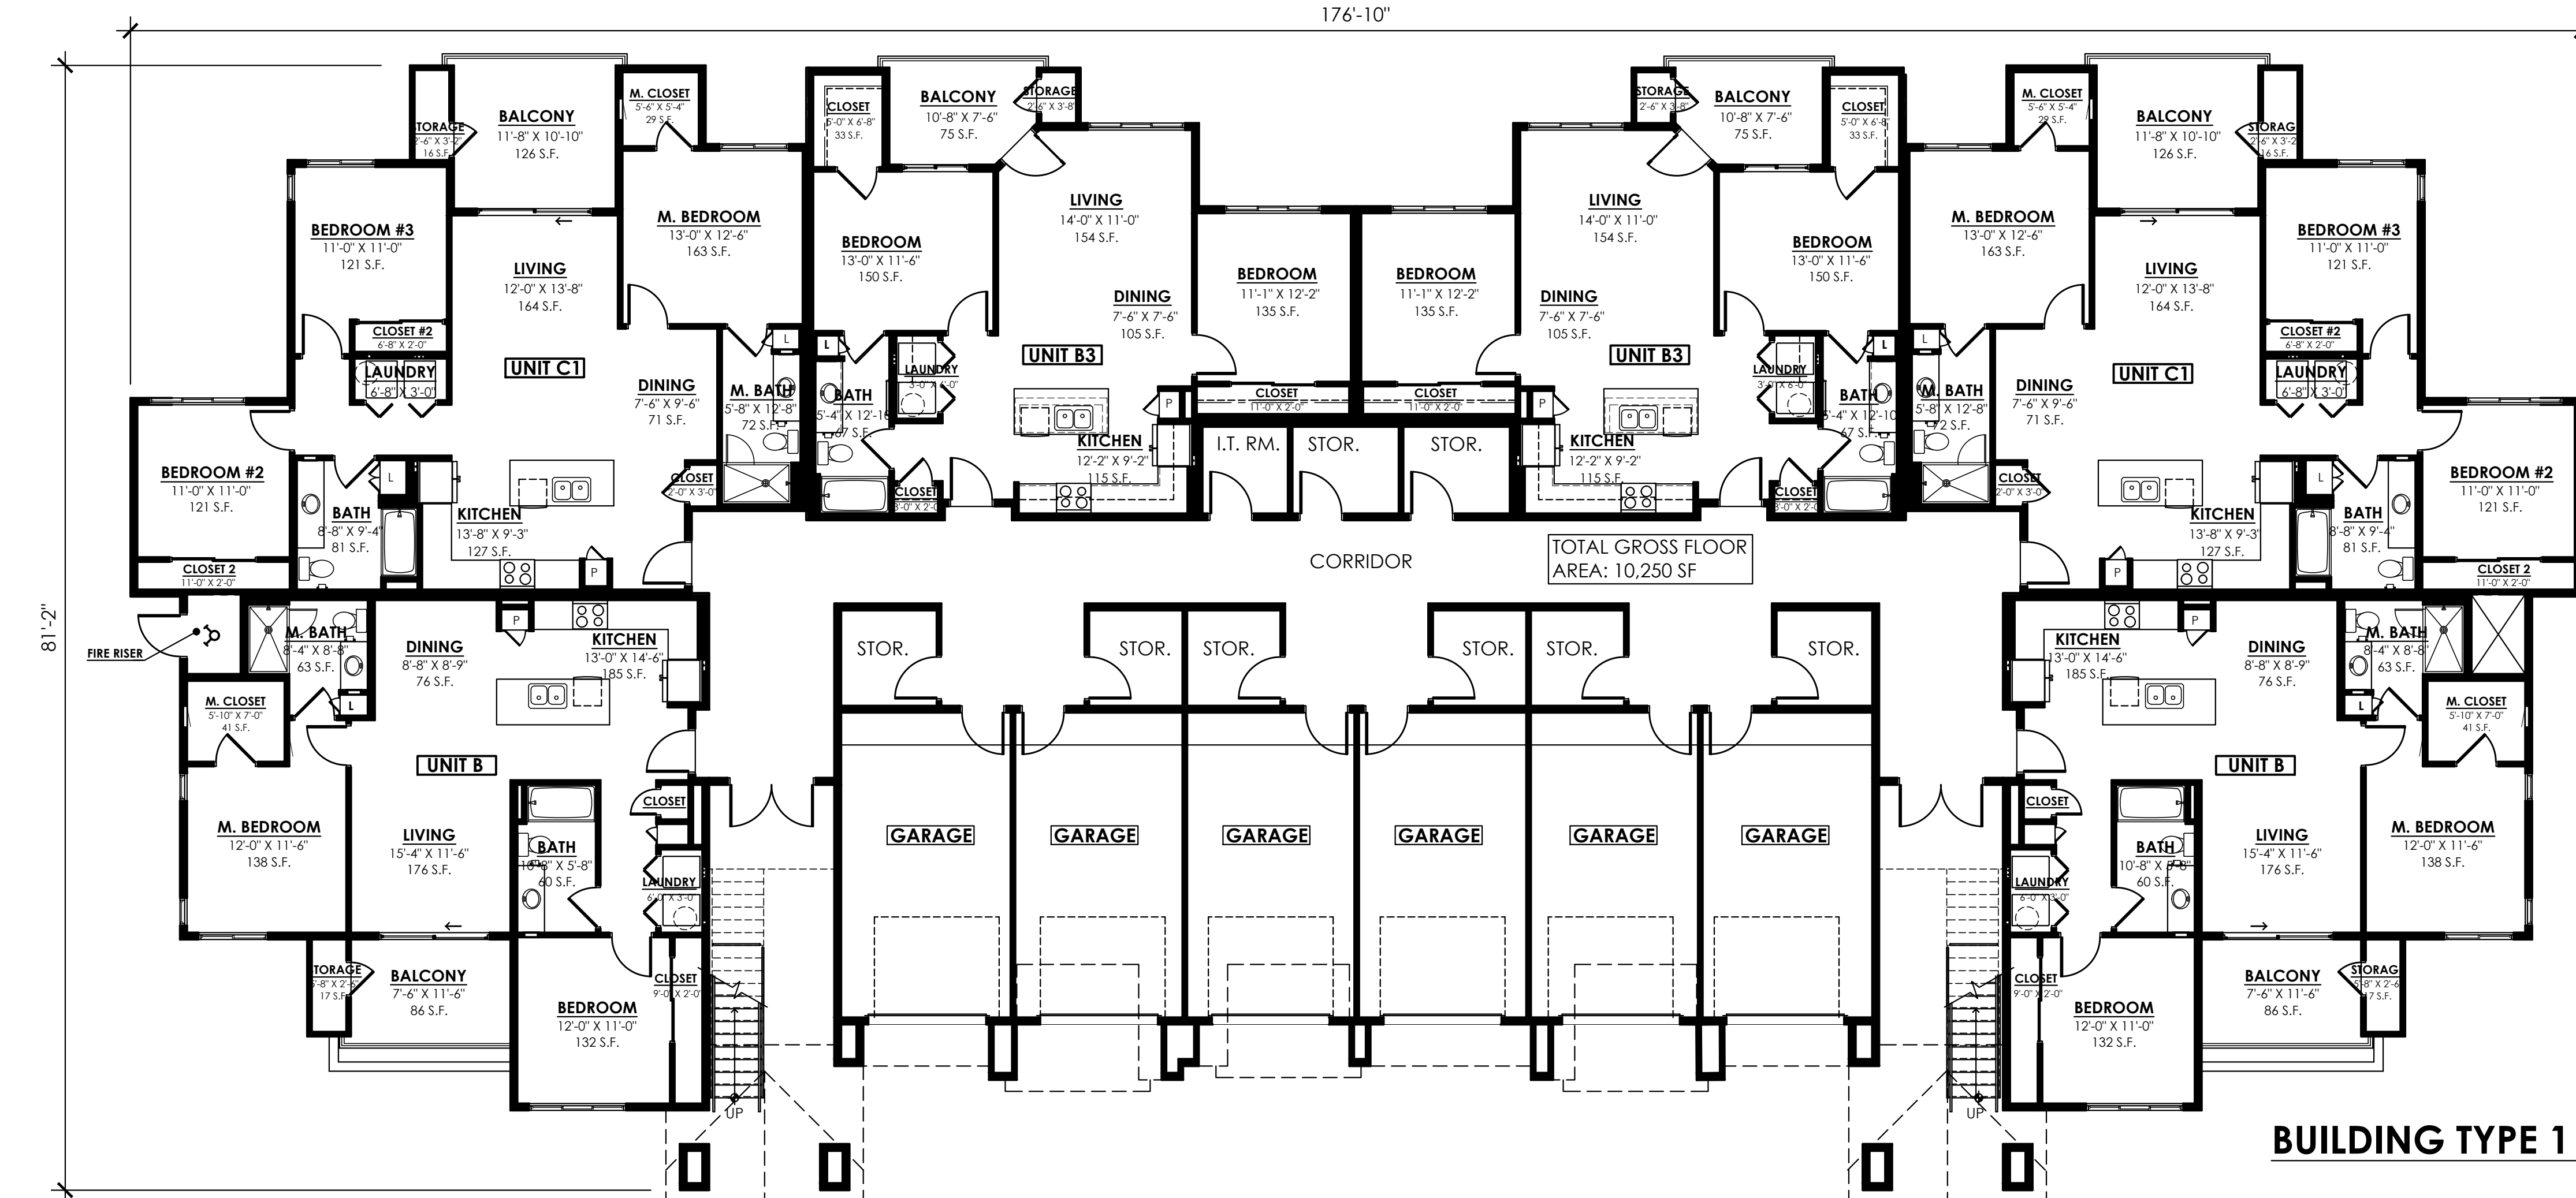

**BUILDING TYPE 1  
1ST FLOOR**

INTERIOR WALL HEIGHT 9'-0"

SCALE: 1/8" = 1'-0"

**BUILDING TYPE 1 FLOOR PLANS**

0' 4' 8' 16'  
SCALE: 1/8" = 1'-0"

PROJECT  
**NO. 22-2003-01  
LIV  
TIMBER SKY**

CLIENT  
**FLAGSTAFF, AZ  
LIV COMMUNITIES**

8950 S 52ND ST, SUITE 115  
TEMPE, AZ 85284

SEAL

CONTACT  
**TODD + ASSOCIATES**  
CRITICAL THINKING / CREATIVE DESIGN

ARCHITECTURE, PLANNING,  
LANDSCAPE ARCHITECTURE.  
4019 N. 44TH ST. / PHOENIX, AZ 85018  
602-952-8280 / TODDASSOC.COM  
Copyright 2022 Todd & Associates, Inc.

PHASE  
09-22-2022  
SITE PLAN REVIEW  
SUBMITTAL #1

11-23-2022  
SITE PLAN REVIEW  
SUBMITTAL #2

DATA  
Proj Mgr.  
Dwn By:

BUILDING TYPE 1  
FLOOR PLANS

**A2.1.1**




CONTACT ARCHITECTURE, PLANNING, LANDSCAPE ARCHITECTURE.  
 4019 N. 44TH ST. / PHOENIX, AZ 85018  
 602-952-8280 / TODDASSOC.COM  
 Copyright 2022 Todd + Associates, Inc.


09-22-2022  
 SITE PLAN REVIEW  
 SUBMITTAL #1

11-23-2022  
 SITE PLAN REVIEW  
 SUBMITTAL #2

DATA Proj Mgr.  
 Dwn By:

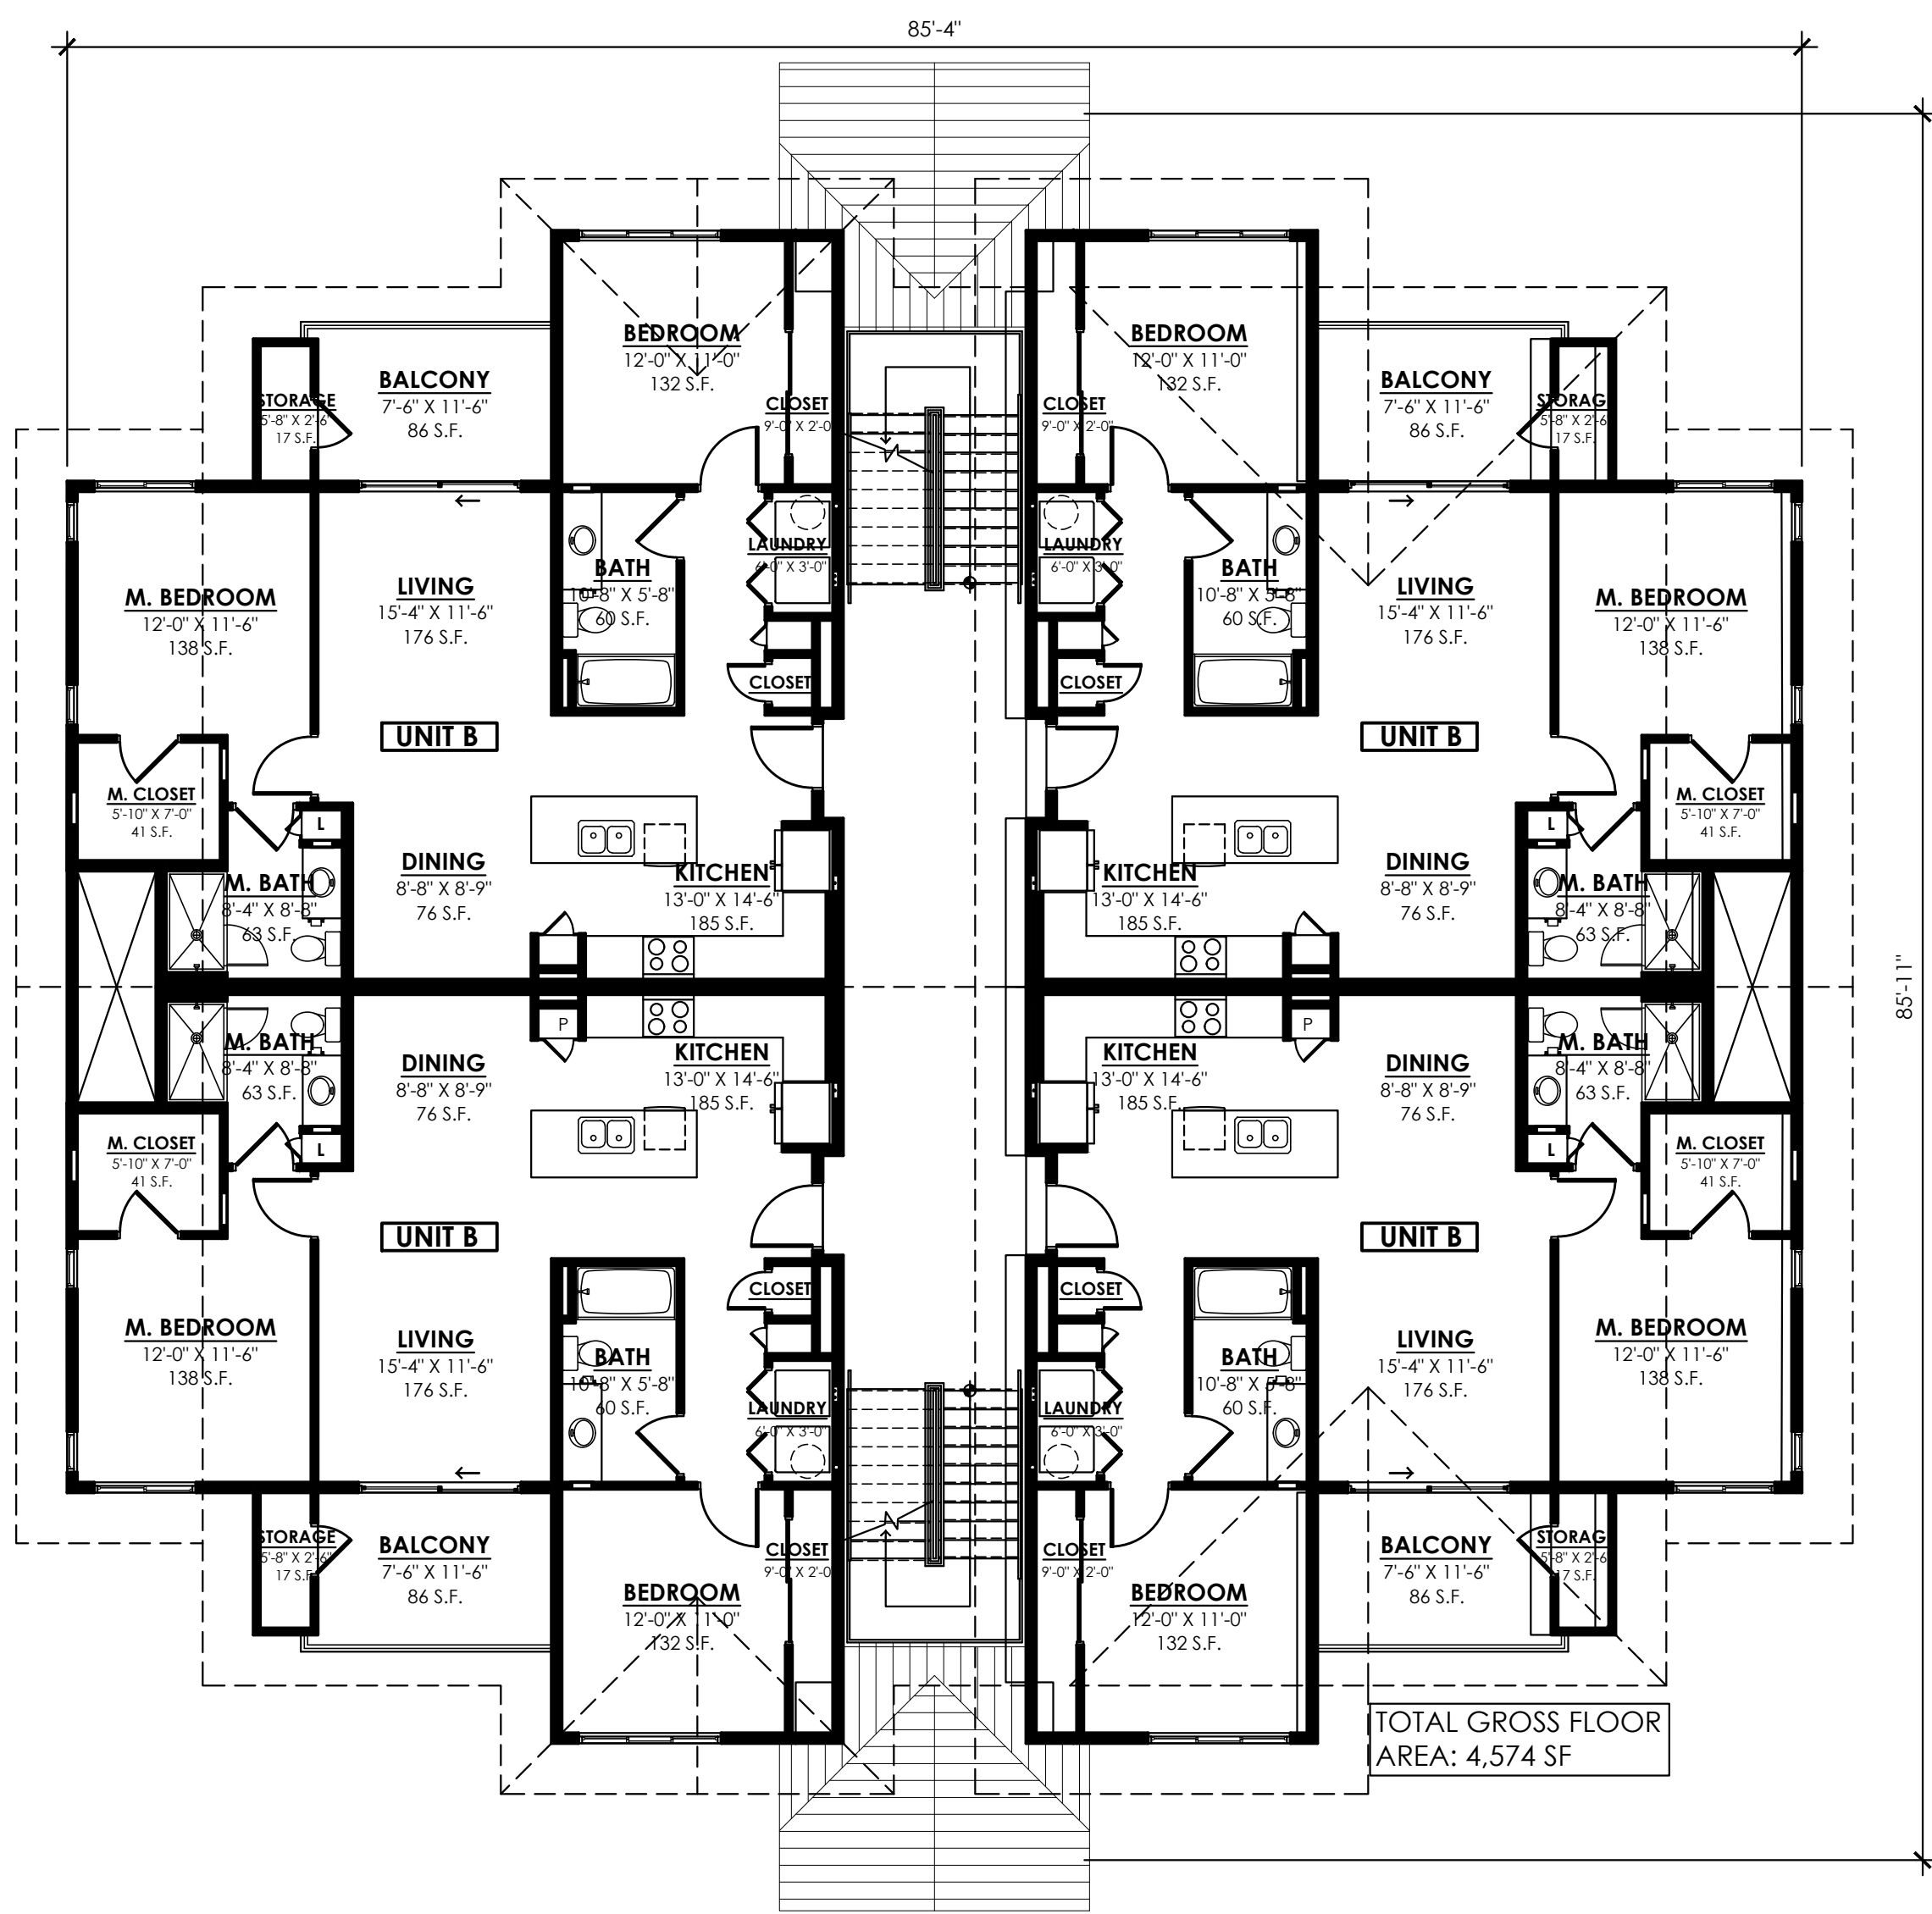


**BUILDING TYPE 2**  
**2ND & 3RD FLOORS**  
 INTERIOR WALL HEIGHT 9'-0" SCALE: 1/8" = 1'-0"

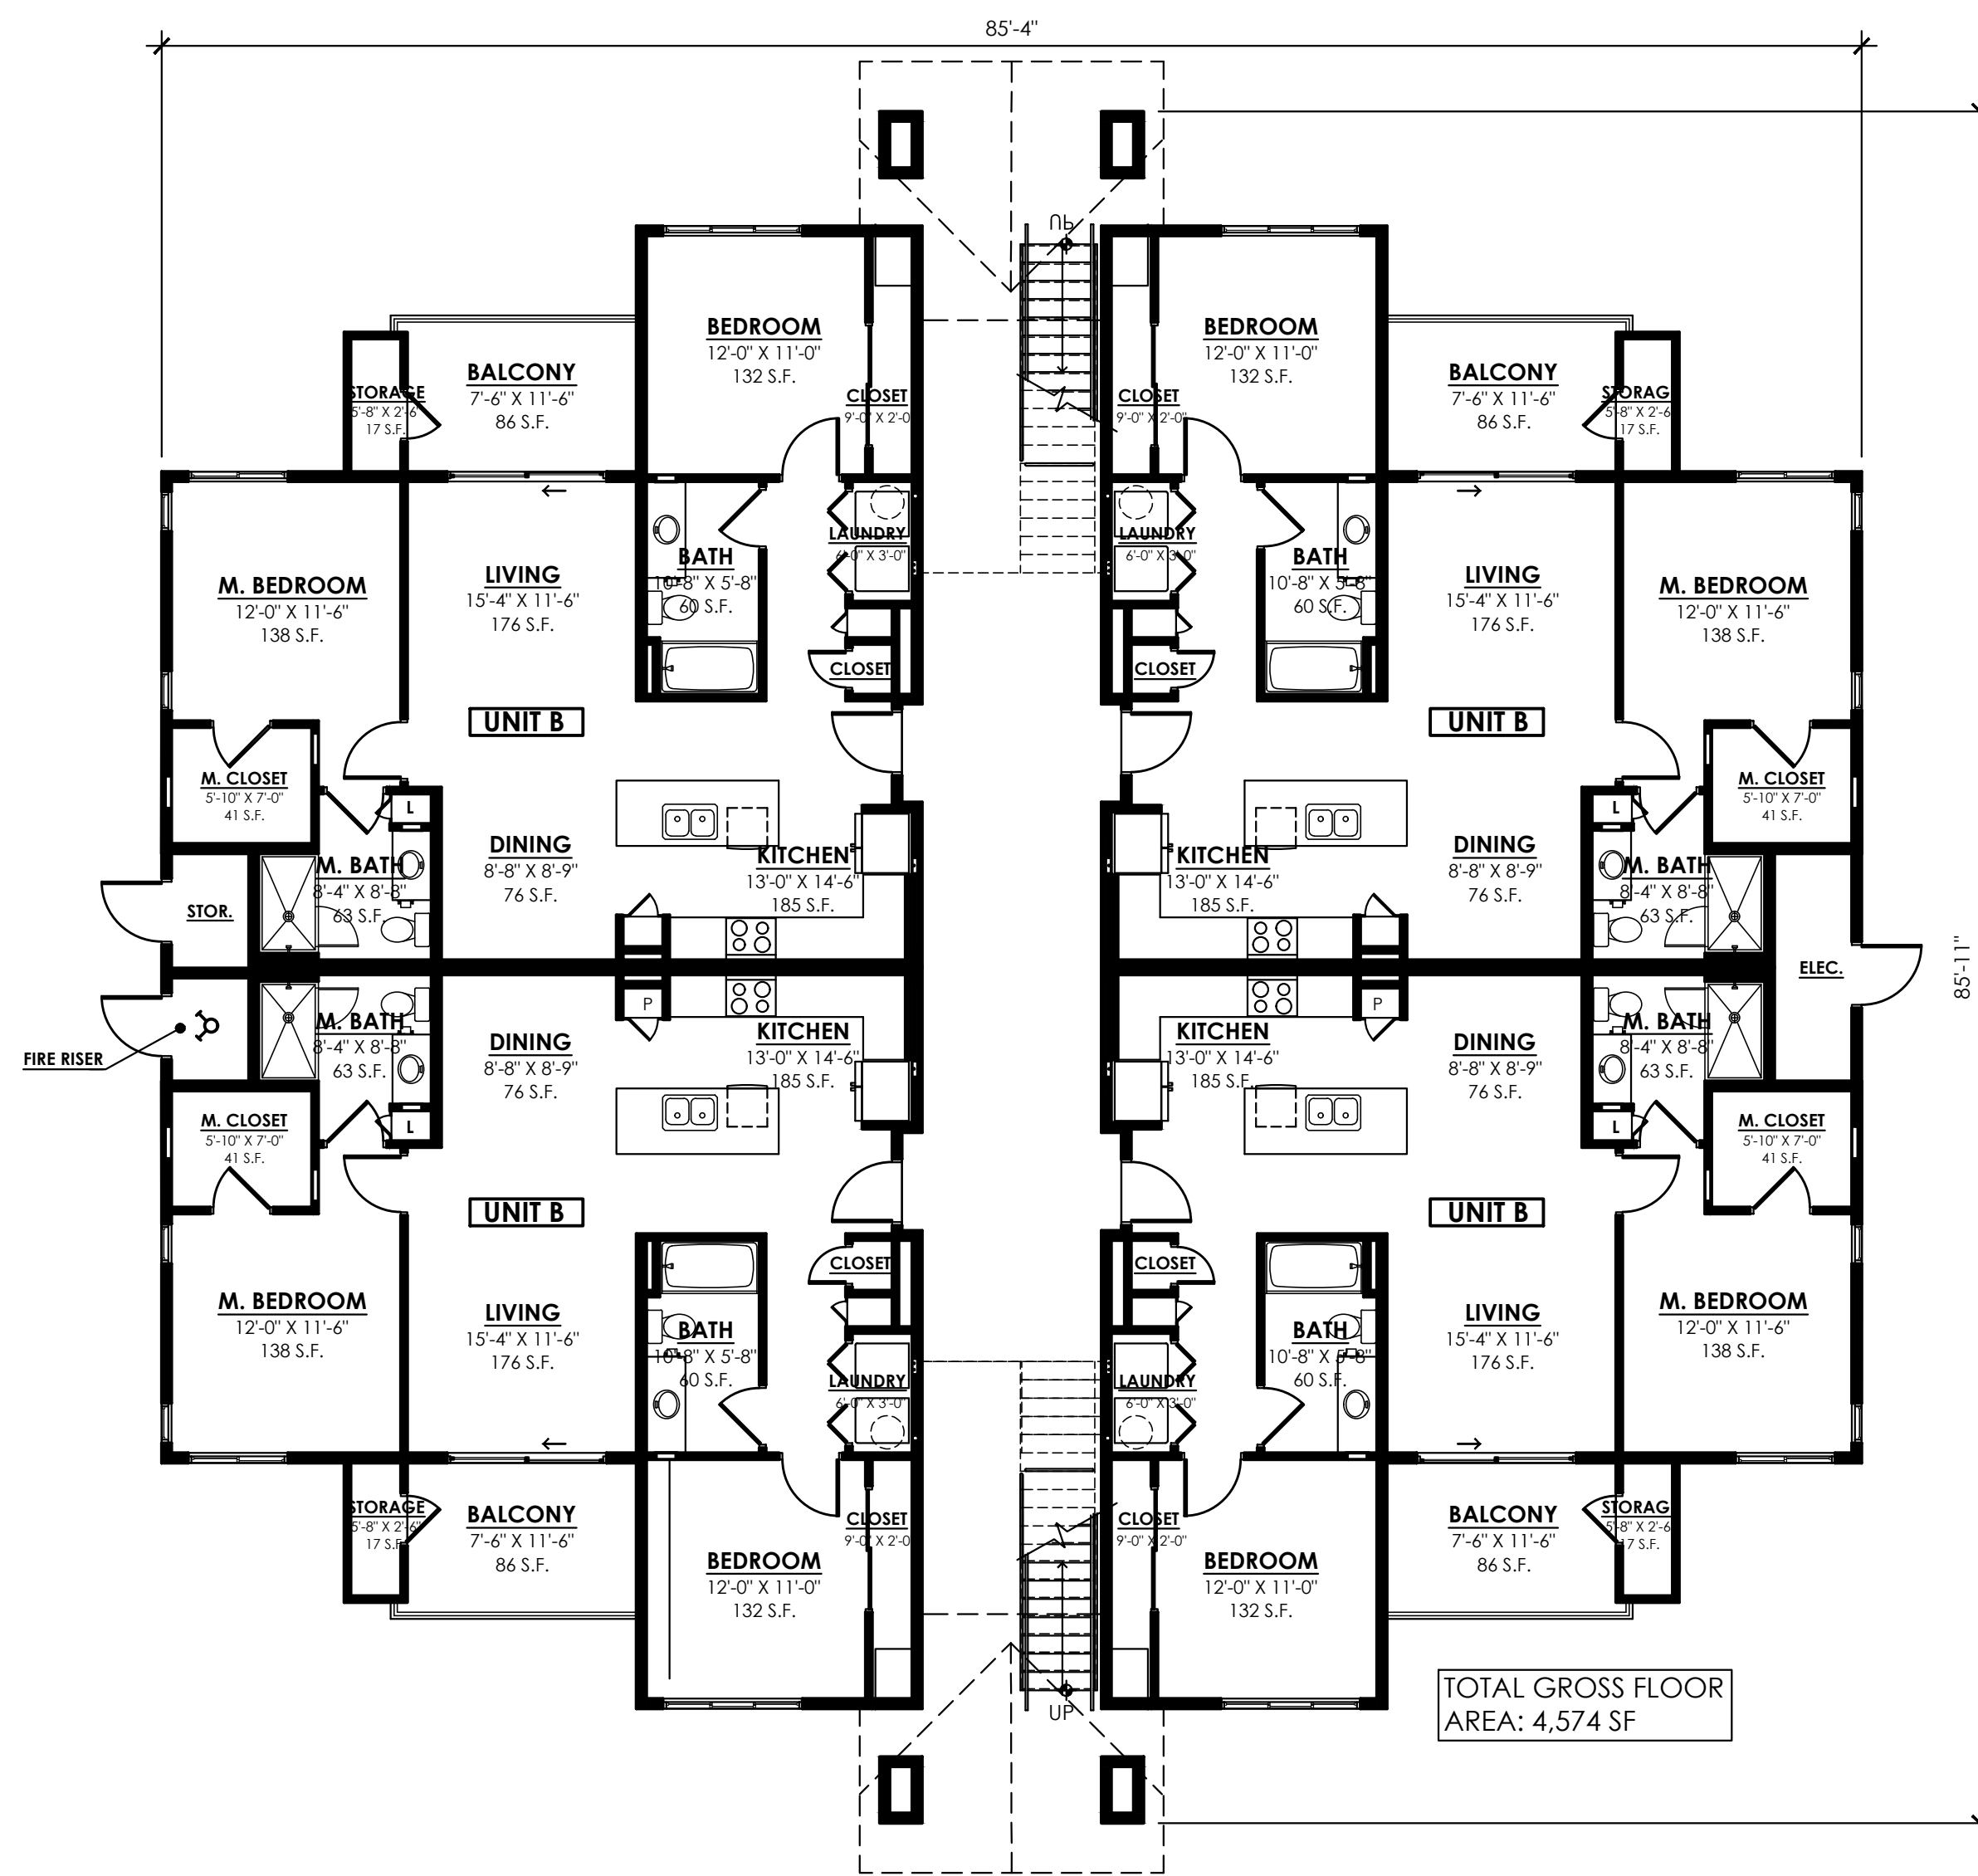


**BUILDING TYPE 2**  
**1ST FLOOR**  
 INTERIOR WALL HEIGHT 9'-0" SCALE: 1/8" = 1'-0"

**BUILDING TYPE 2 FLOOR PLANS**

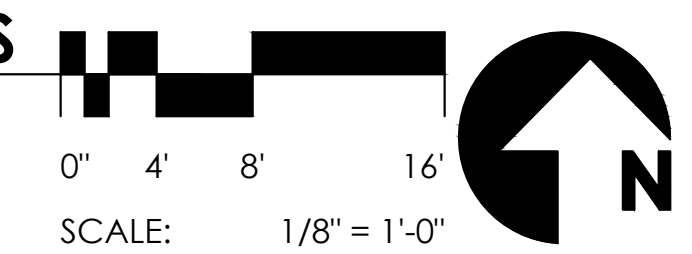

SEAL

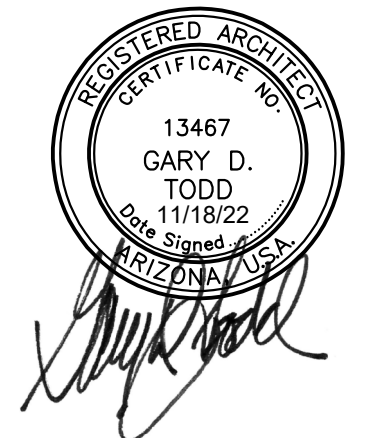



CONTACT  
**TODD + ASSOCIATES**  
 CRITICAL THINKING / CREATIVE DESIGN

ARCHITECTURE, PLANNING,  
 LANDSCAPE ARCHITECTURE.  
 4019 N. 44TH ST. / PHOENIX, AZ 85018  
 602-952-8280 / TODDASSOC.COM  
 Copyright 2022 Todd & Associates, Inc.

PHASE  
 09-22-2022  
 SITE PLAN REVIEW  
 SUBMITTAL #1

11-23-2022  
 SITE PLAN REVIEW  
 SUBMITTAL #2

DATA  
 Proj Mgr.  
 Dwn By:

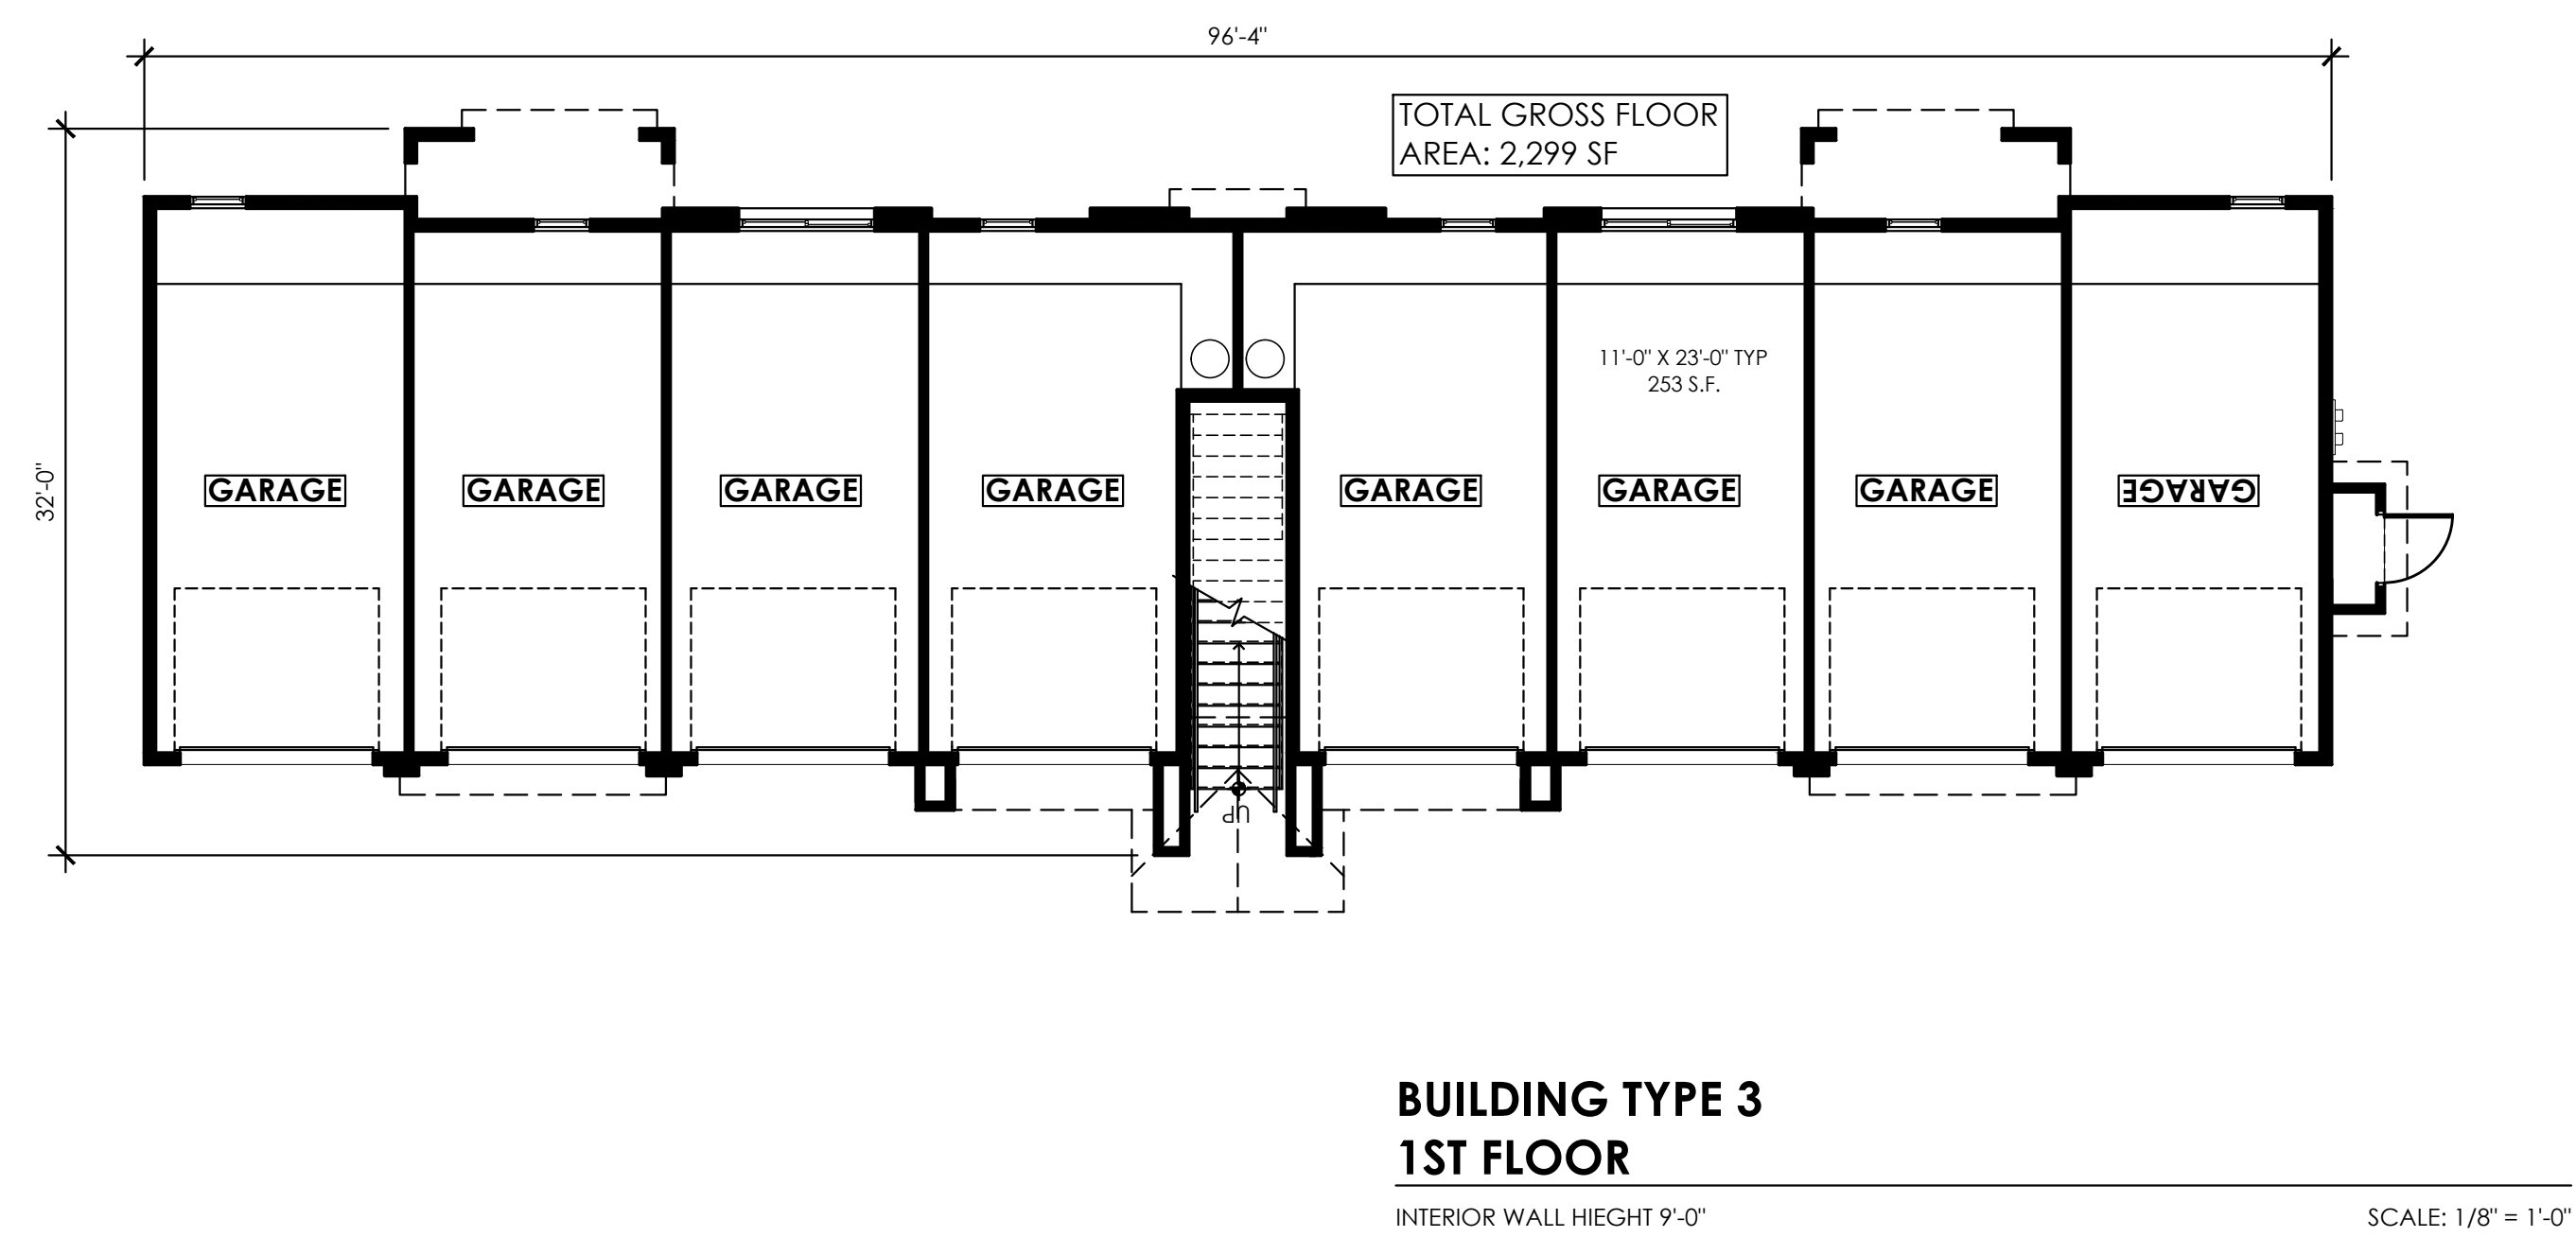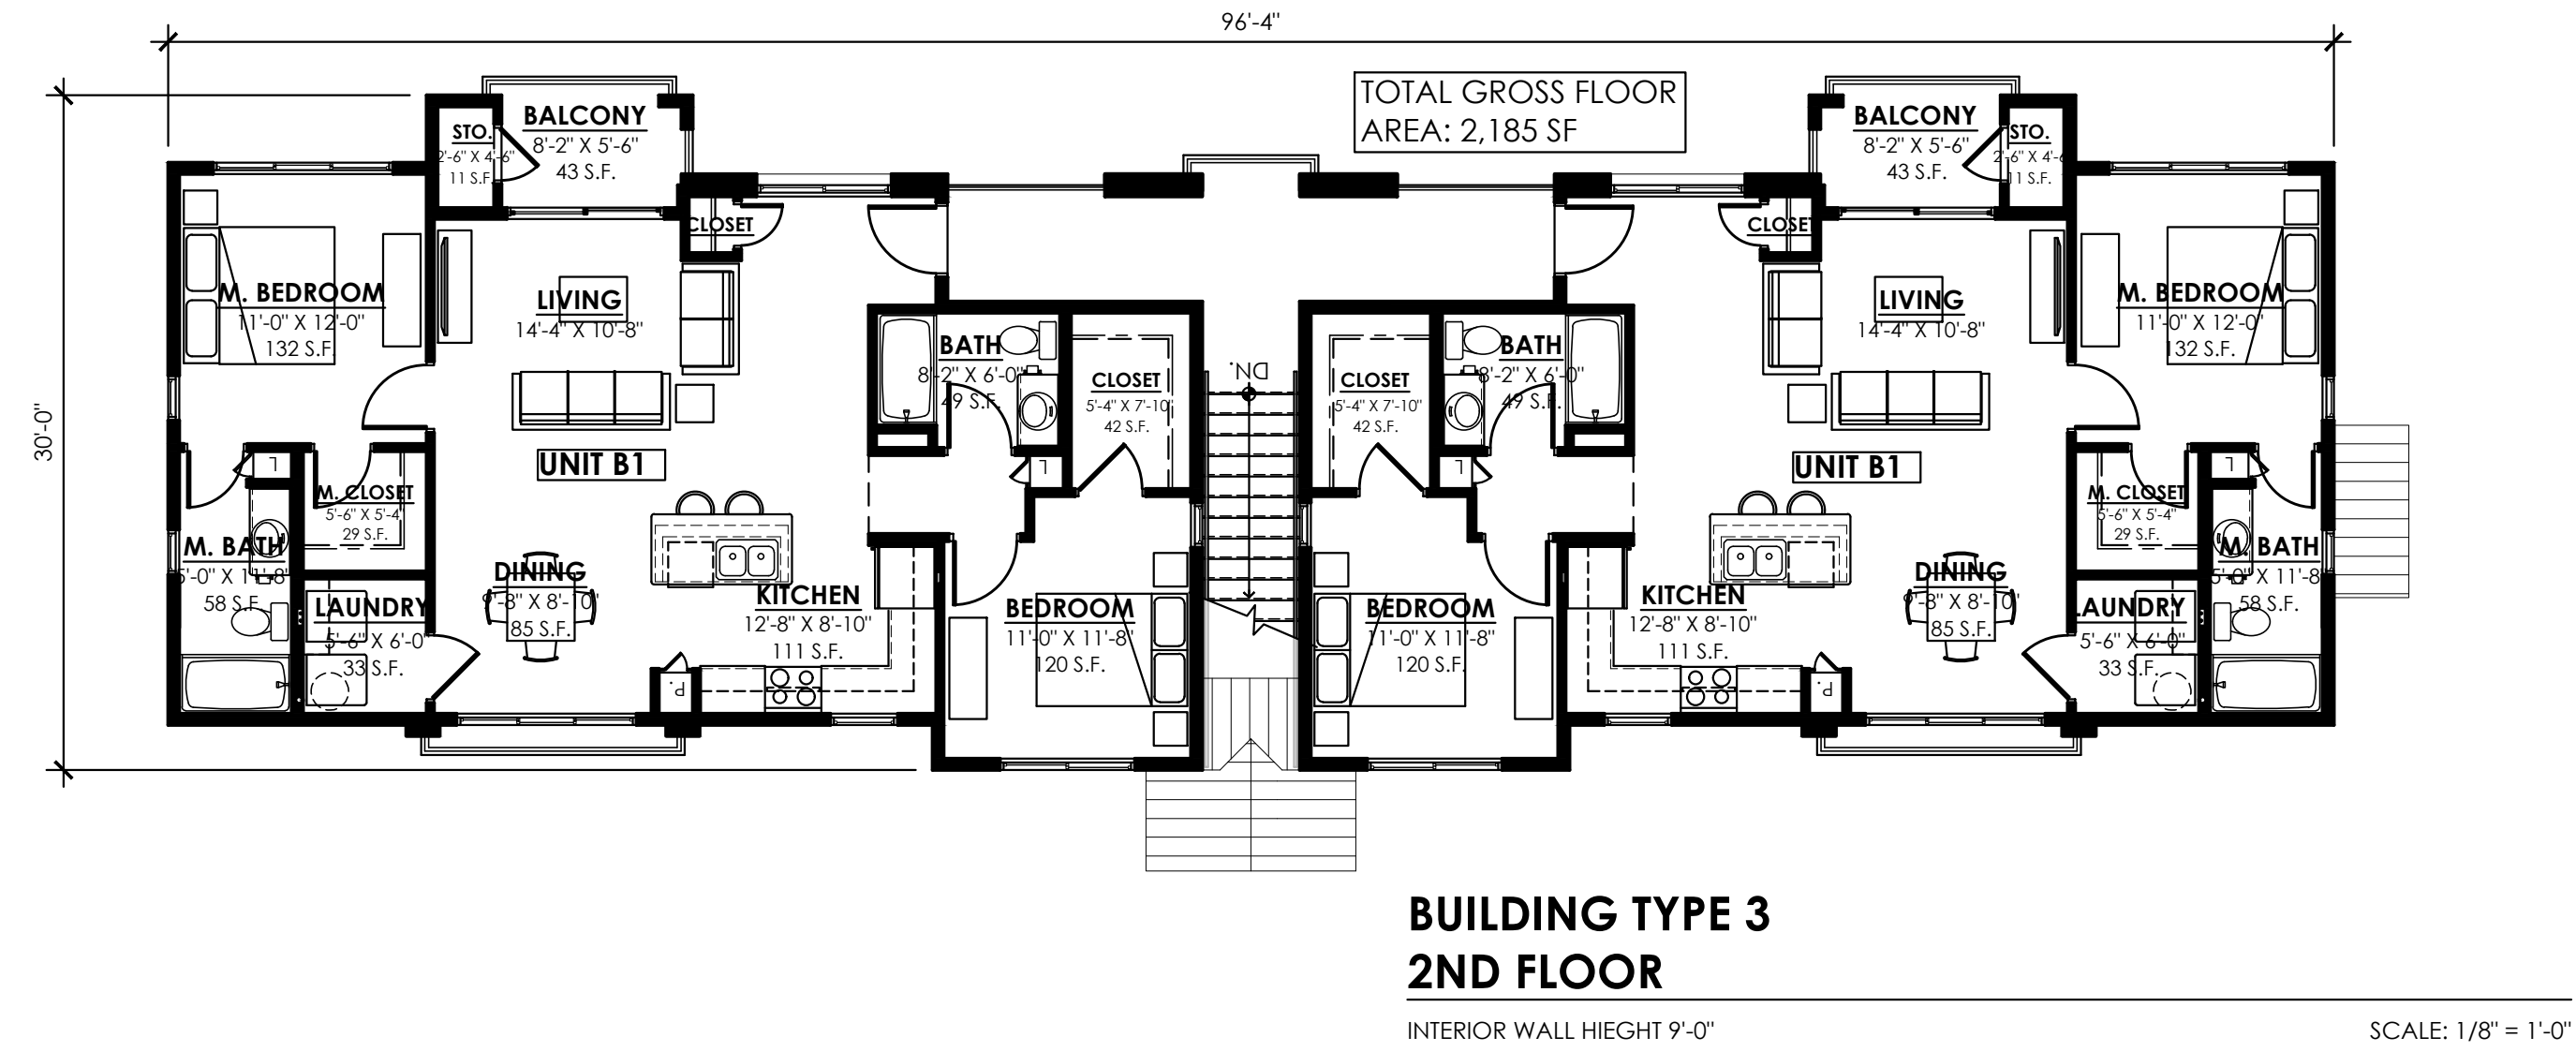


**BUILDING TYPE 3 FLOOR PLANS**




BUILDING TYPE 3  
 FLOOR PLANS


**A2.3.1**

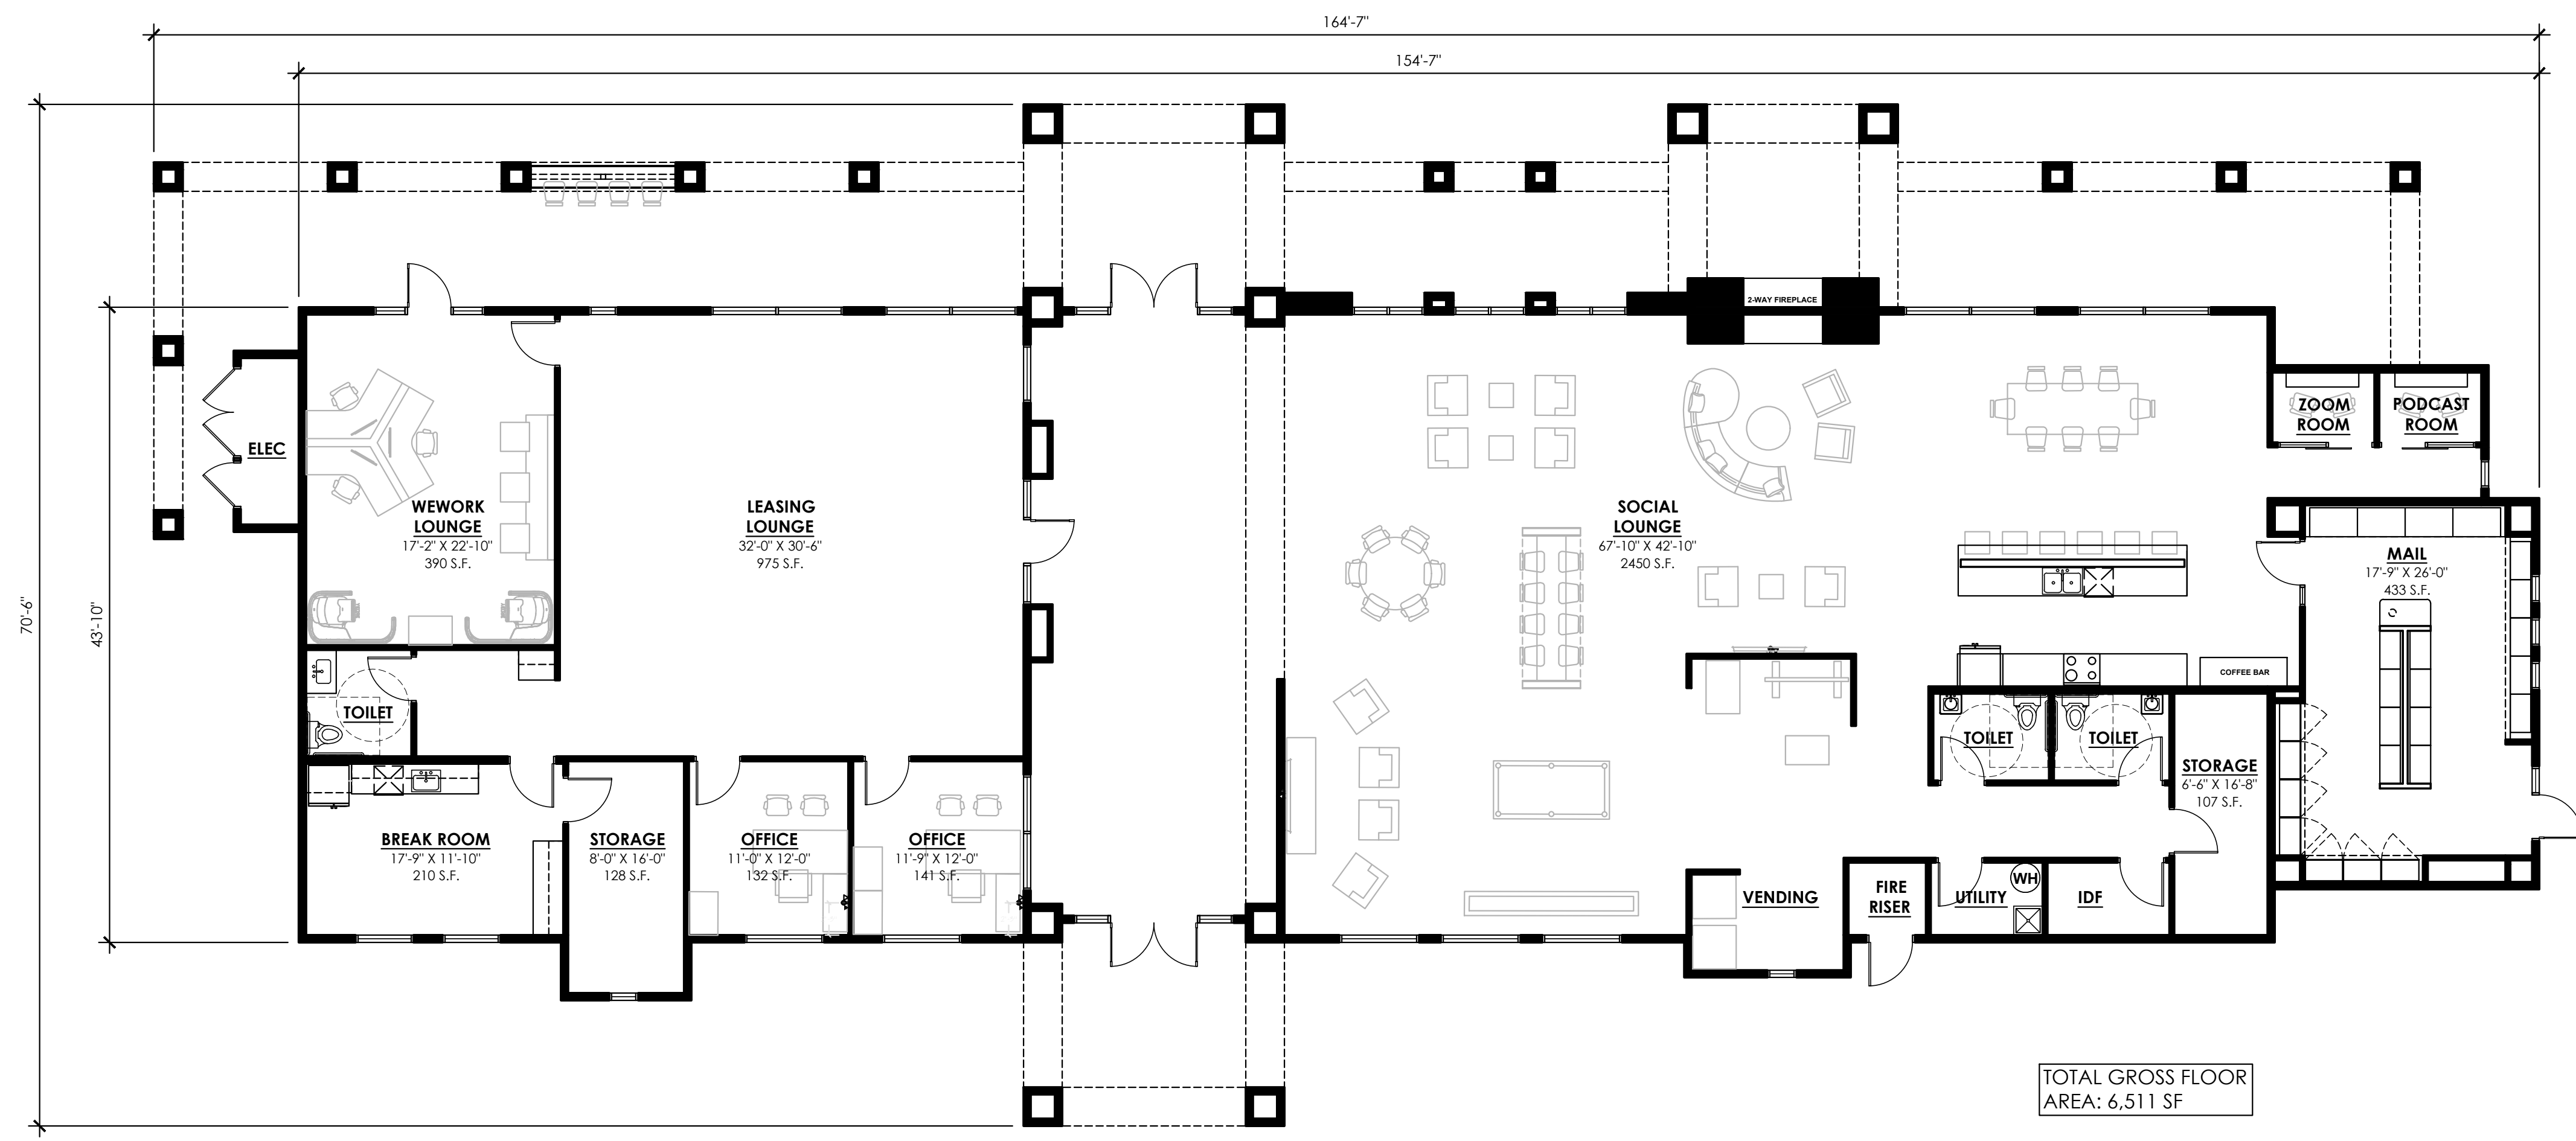

TOTAL GROSS FLOOR  
 AREA: 6,511 SF


**CLUBHOUSE FLOOR PLAN**

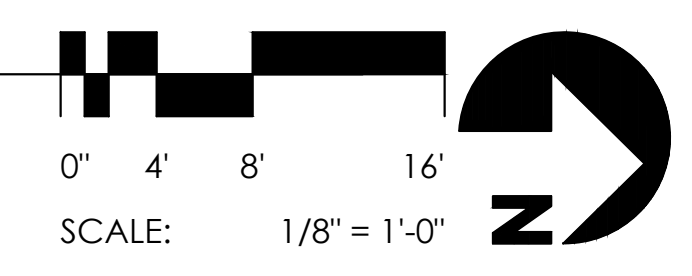

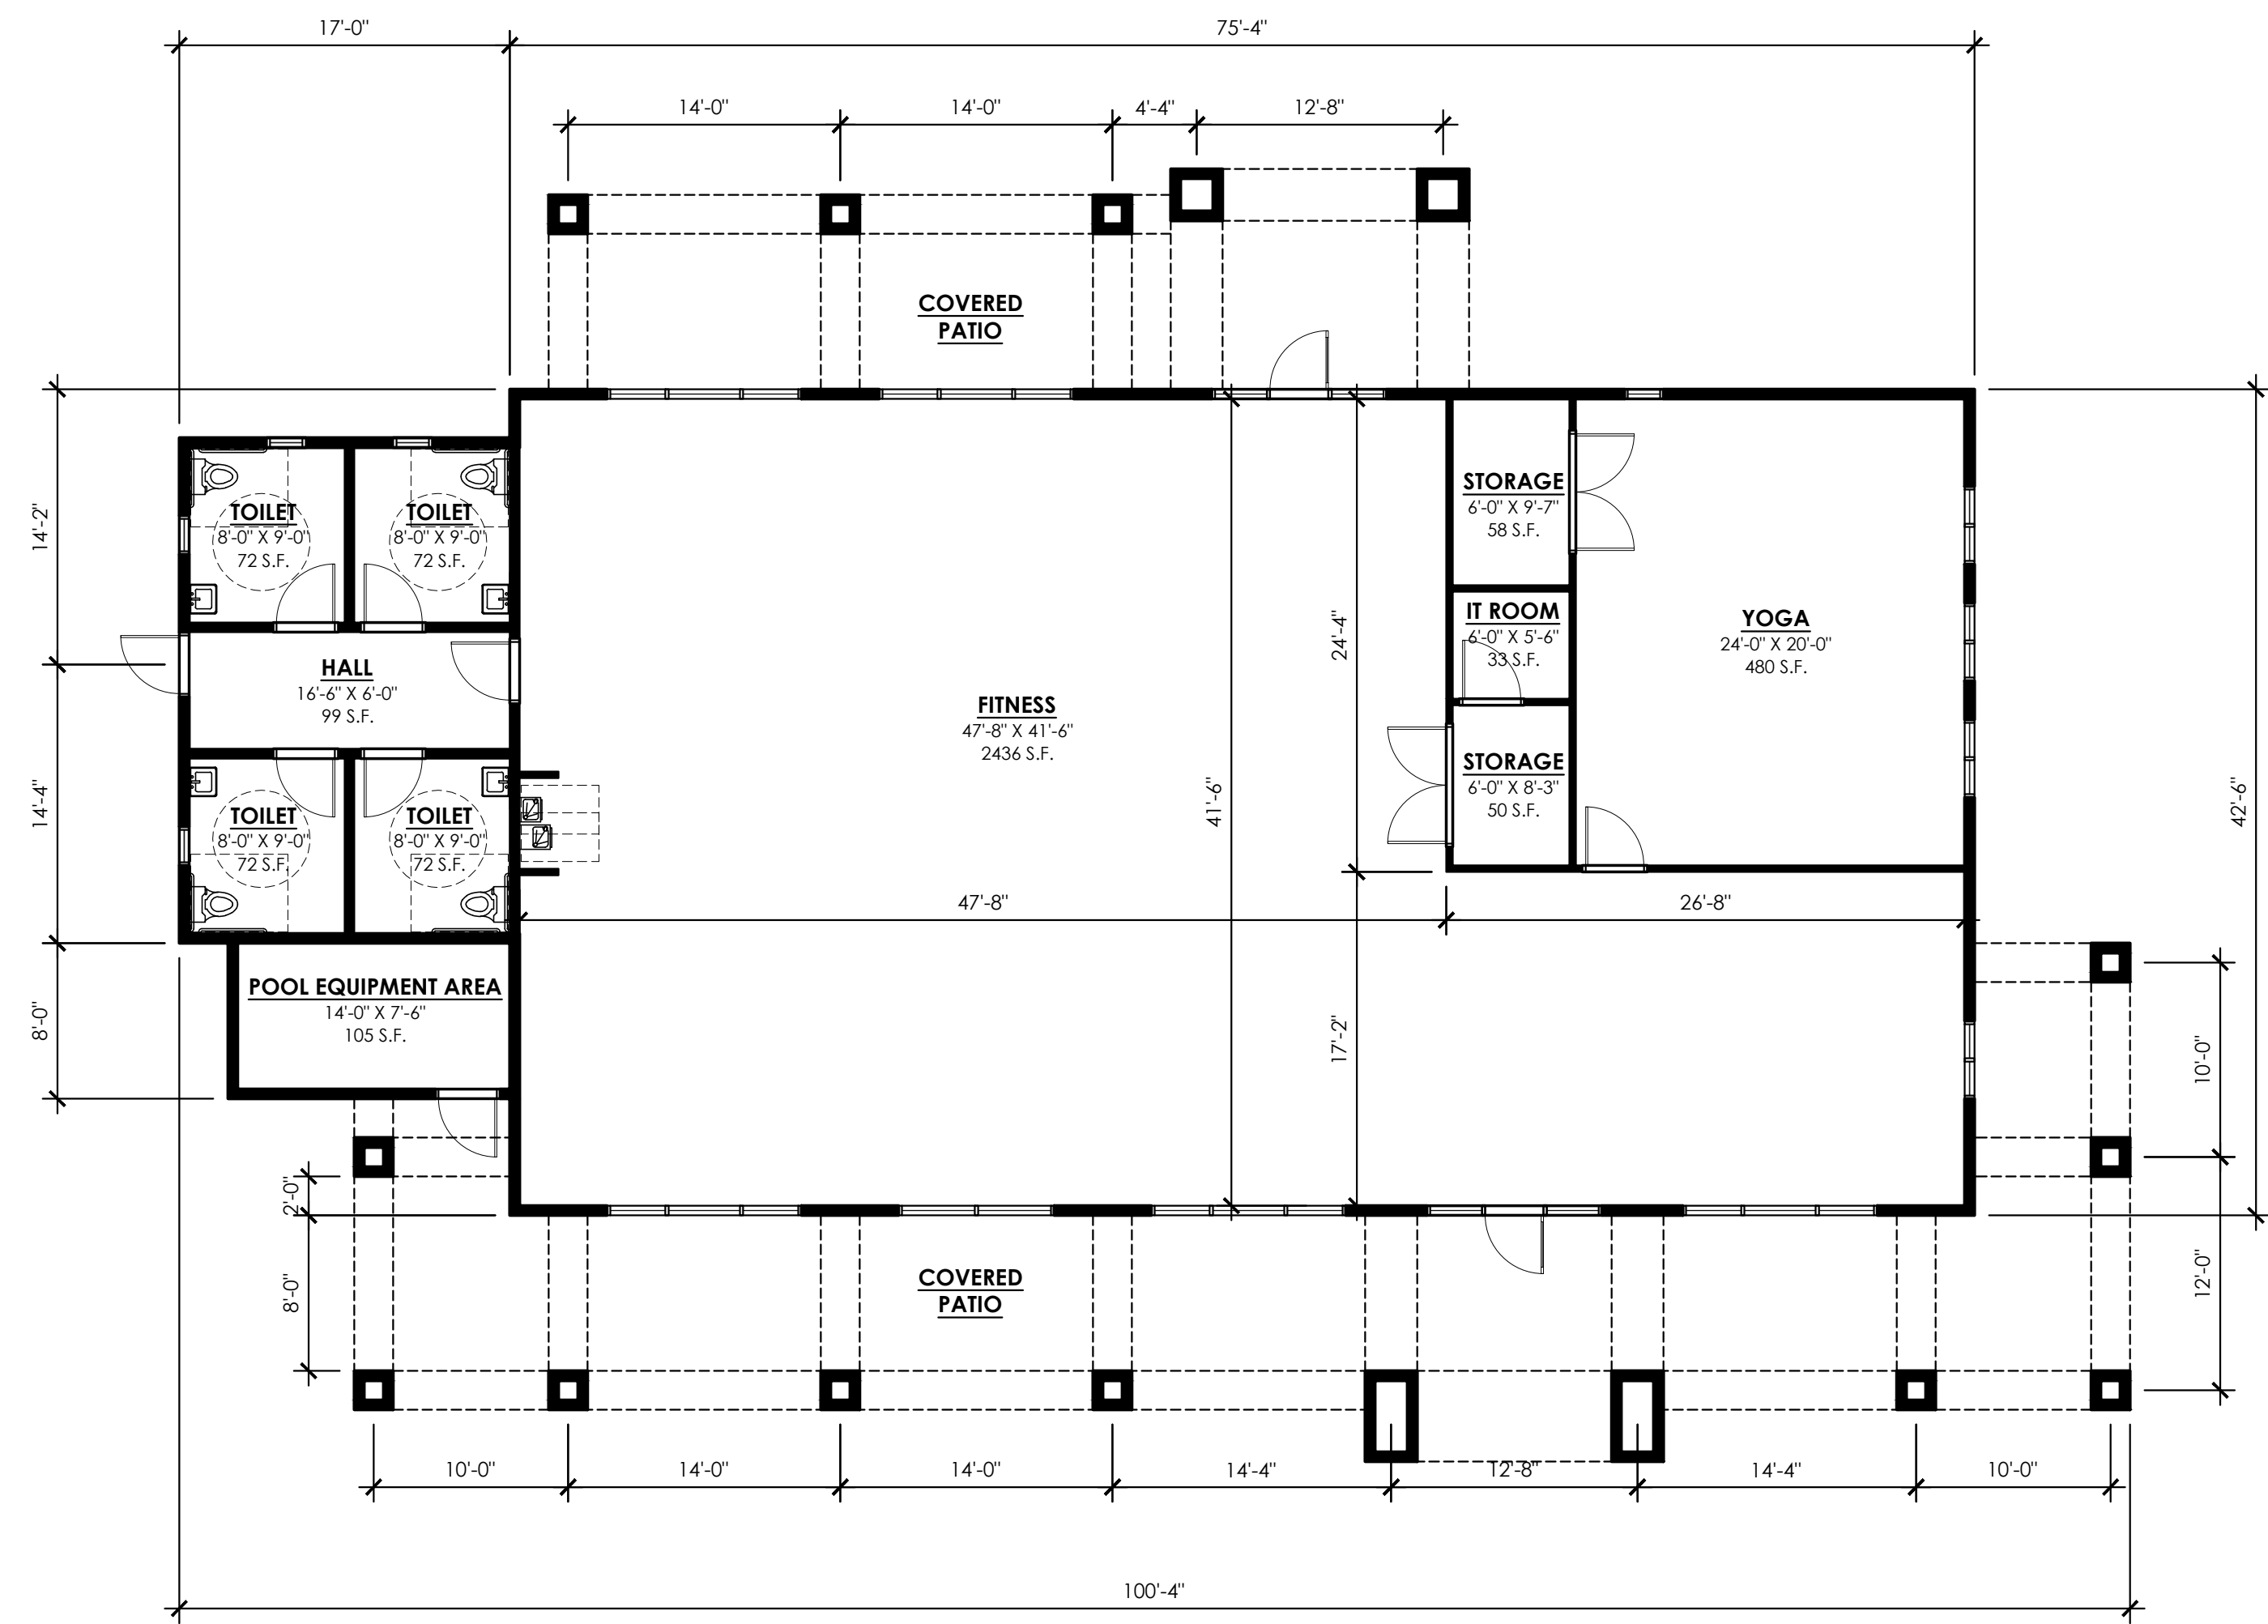


TOTAL GROSS FLOOR  
 AREA: 3,760 SF

**FITNESS FLOOR PLAN**

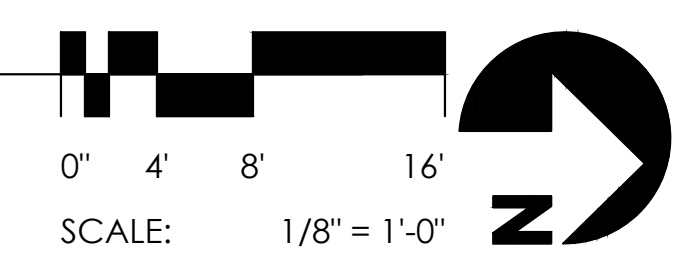

FITNESS  
 FLOOR PLAN  
**A2.5.1**

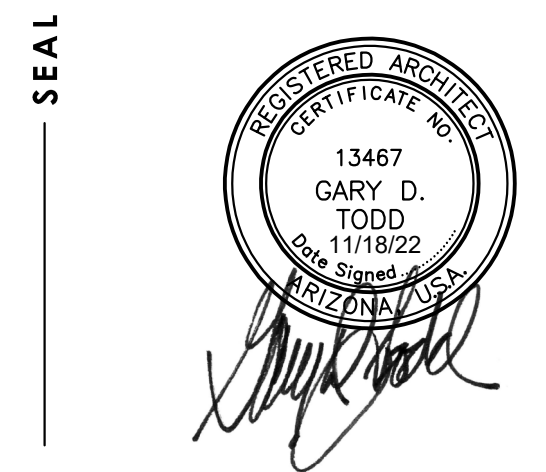

ARCHITECTURE. PLANNING.  
LANDSCAPE ARCHITECTURE.

4019 N. 44TH ST. / PHOENIX, AZ 85018  
602-952-8280 / TODDASSOC.COM

Copyright 2022 Todd & Associates, Inc.


09-22-2022  
SITE PLAN REVIEW  
SUBMITTAL #1

11-23-2022  
SITE PLAN REVIEW  
SUBMITTAL #2

DATA  
Proj Mgr.  
Dwn By:

DETACHED GARAGE  
FLOOR PLANS


A2.6.1

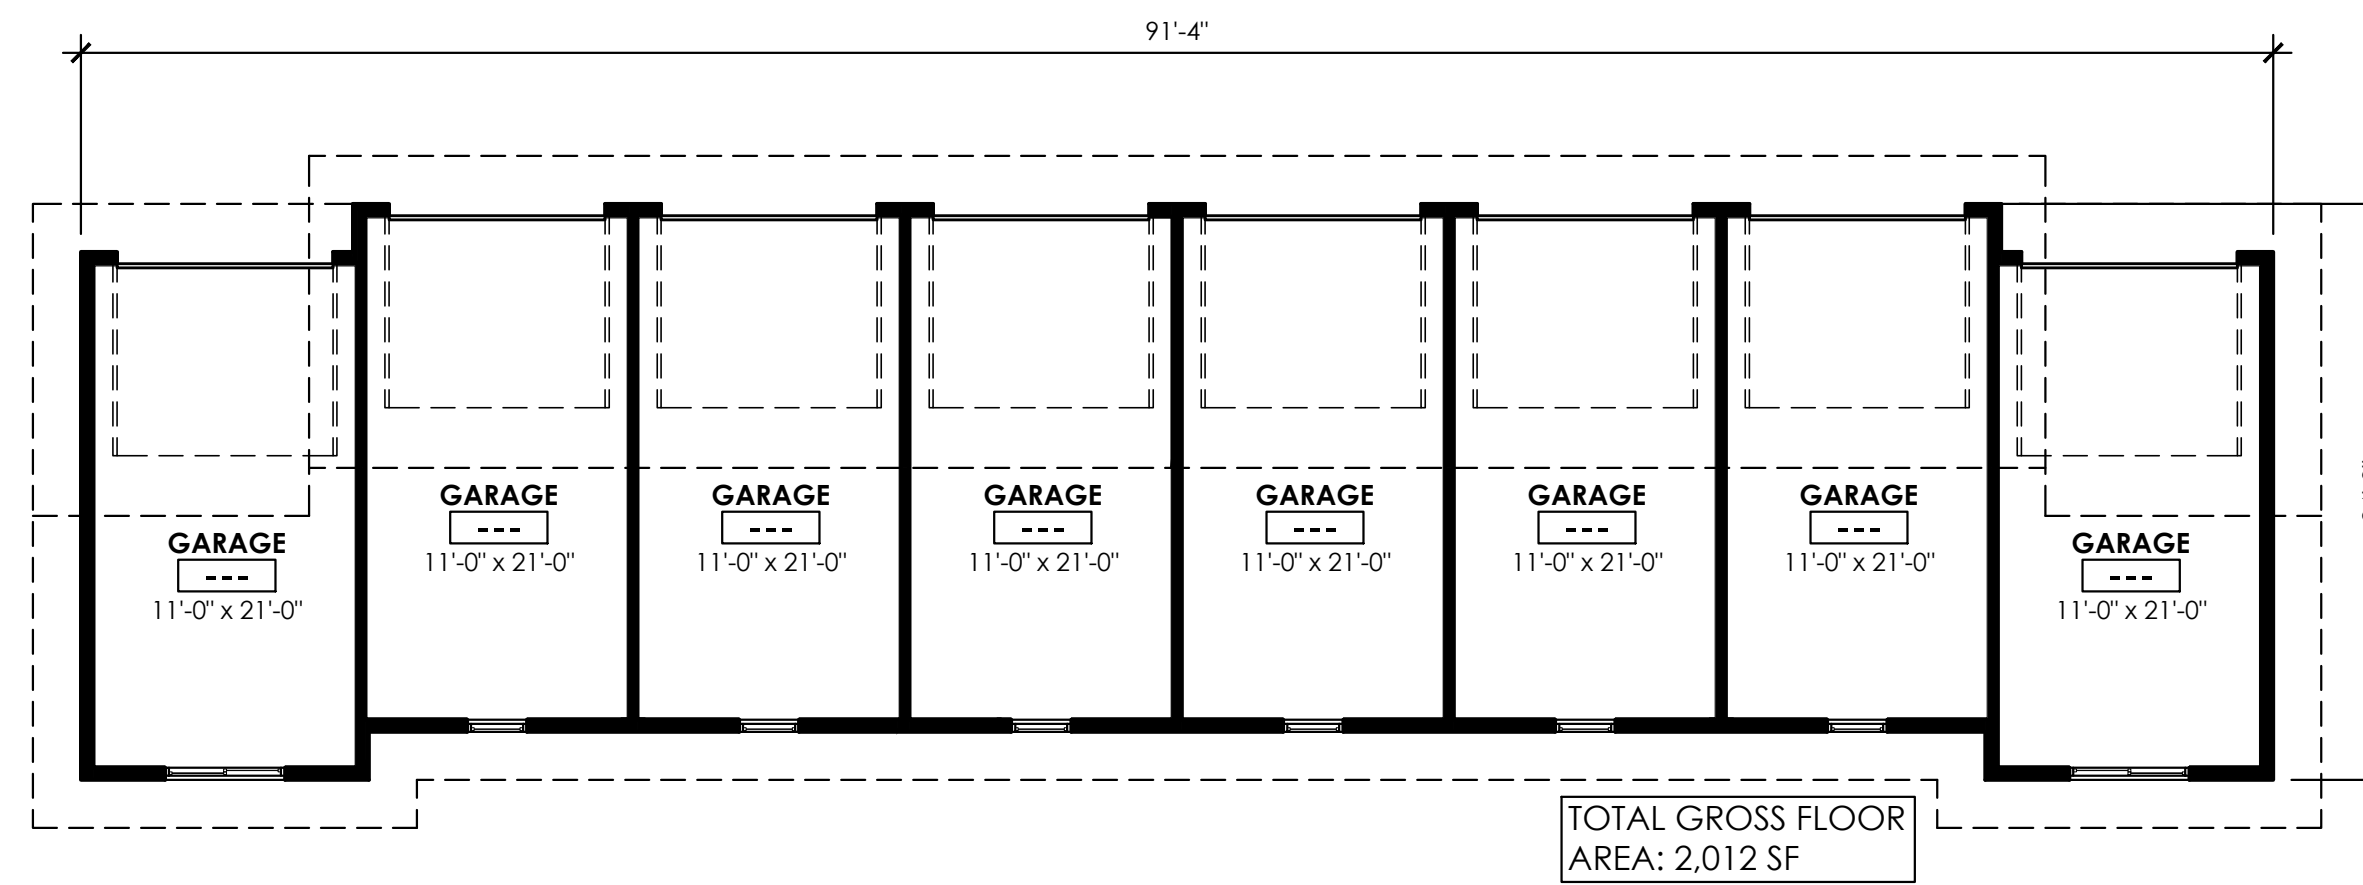

**DETACHED GARAGE 1 FLOOR PLAN**

INTERIOR WALL HEIGHT 9'-0"

SCALE: 1/8" = 1'-0"

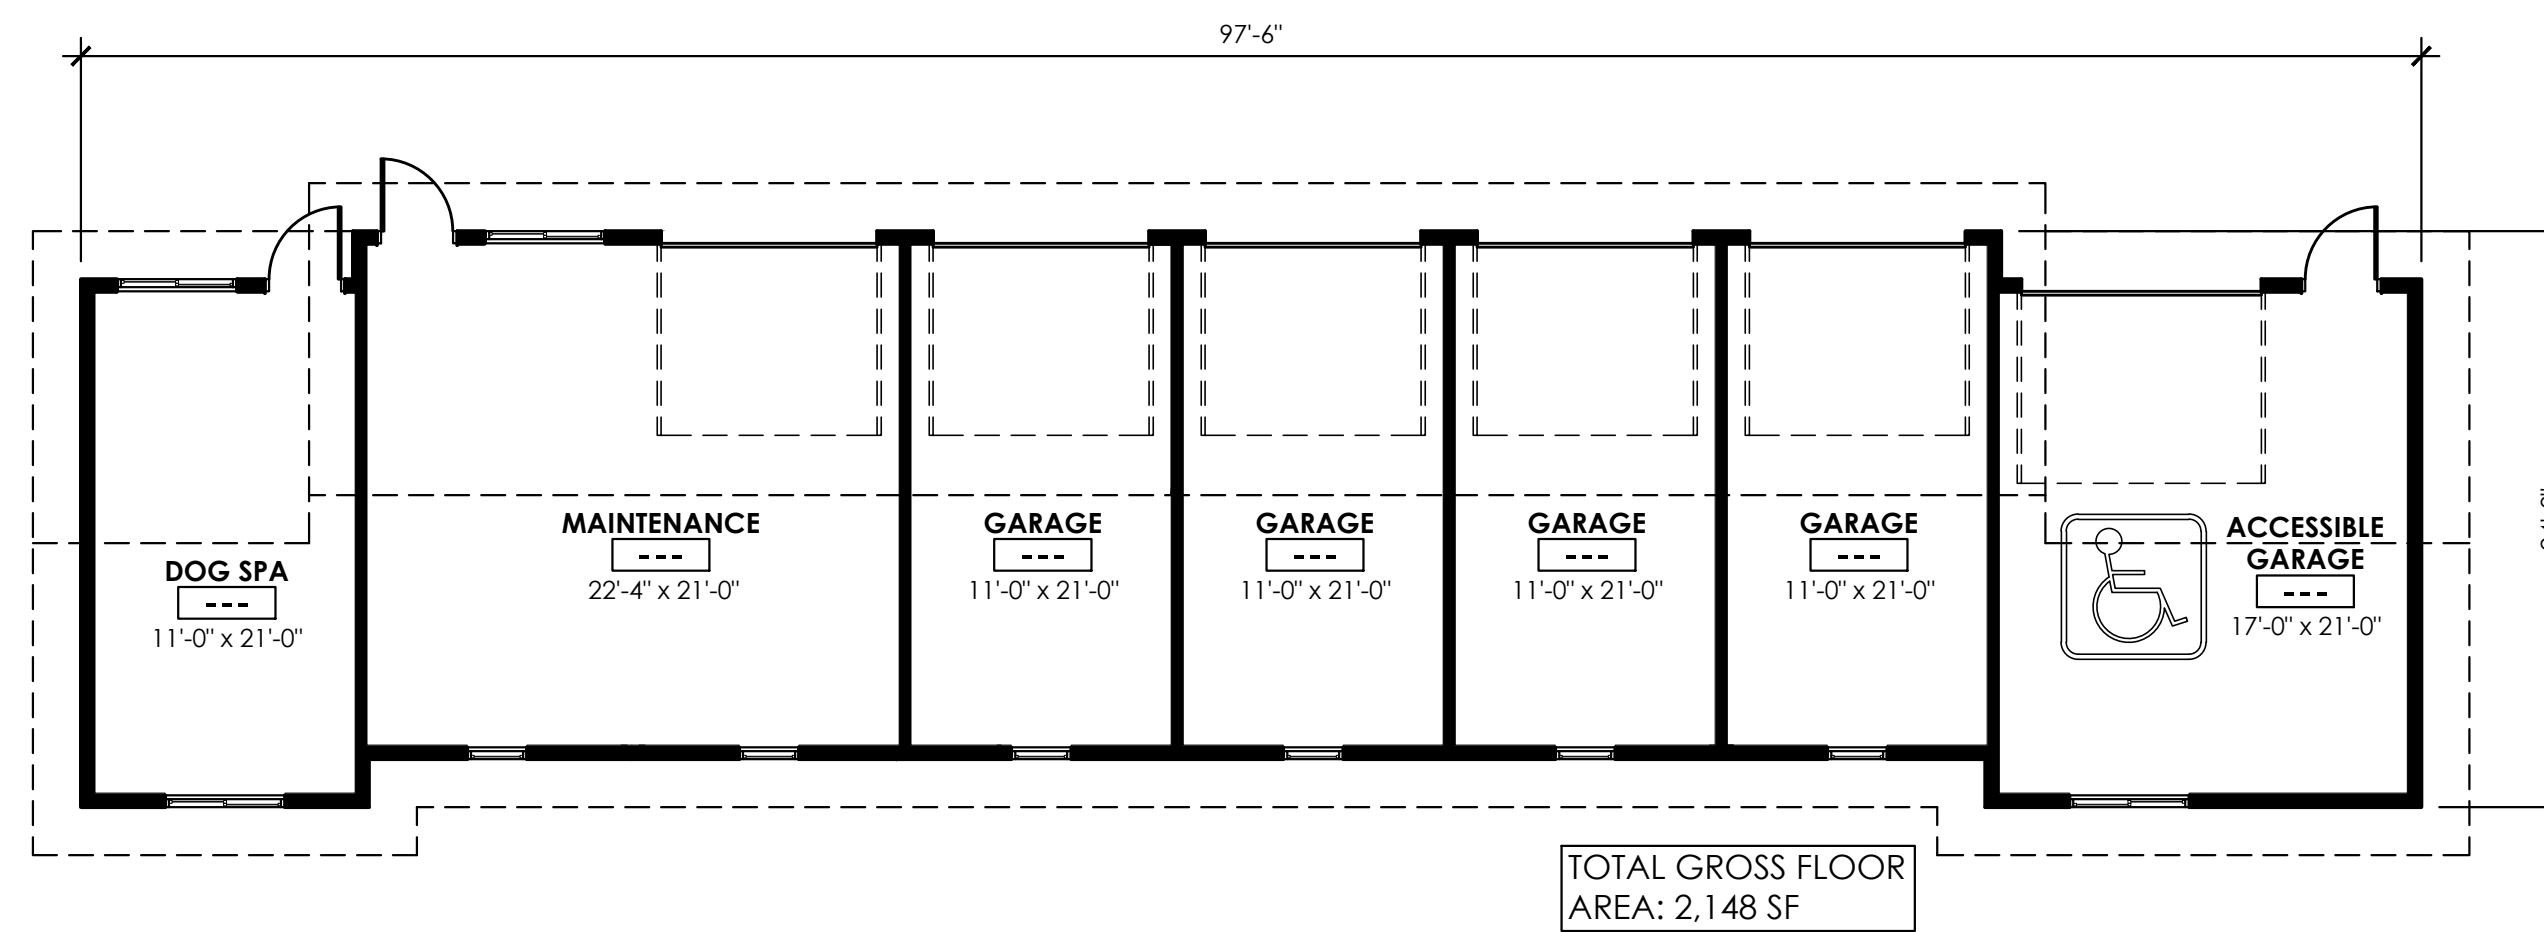



**DETACHED GARAGE 2 FLOOR PLAN**

INTERIOR WALL HEIGHT 9'-0"

SCALE: 1/8" = 1'-0"

**DETACHED GARAGE FLOOR PLANS**

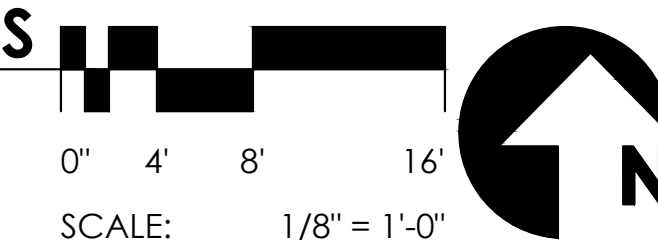

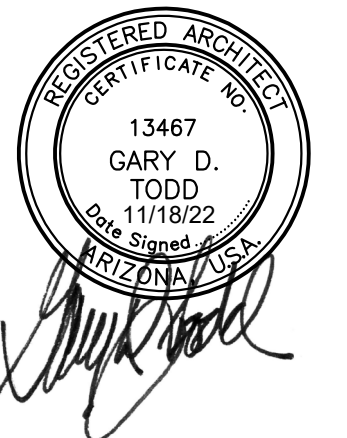

TODD + ASSOCIATES

CRITICAL THINKING / CREATIVE DESIGN

ARCHITECTURE. PLANNING.  
LANDSCAPE ARCHITECTURE.

4019 N. 44TH ST. / PHOENIX, AZ 85018  
602-952-8280 / TODDASSOC.COM

Copyright 2022 Todd & Associates, Inc.

09-22-2022


SITE PLAN REVIEW  
SUBMITTAL #1

11-23-2022


SITE PLAN REVIEW  
SUBMITTAL #2

Proj Mgr.:  
Drawn By:


PHASE  
DATA

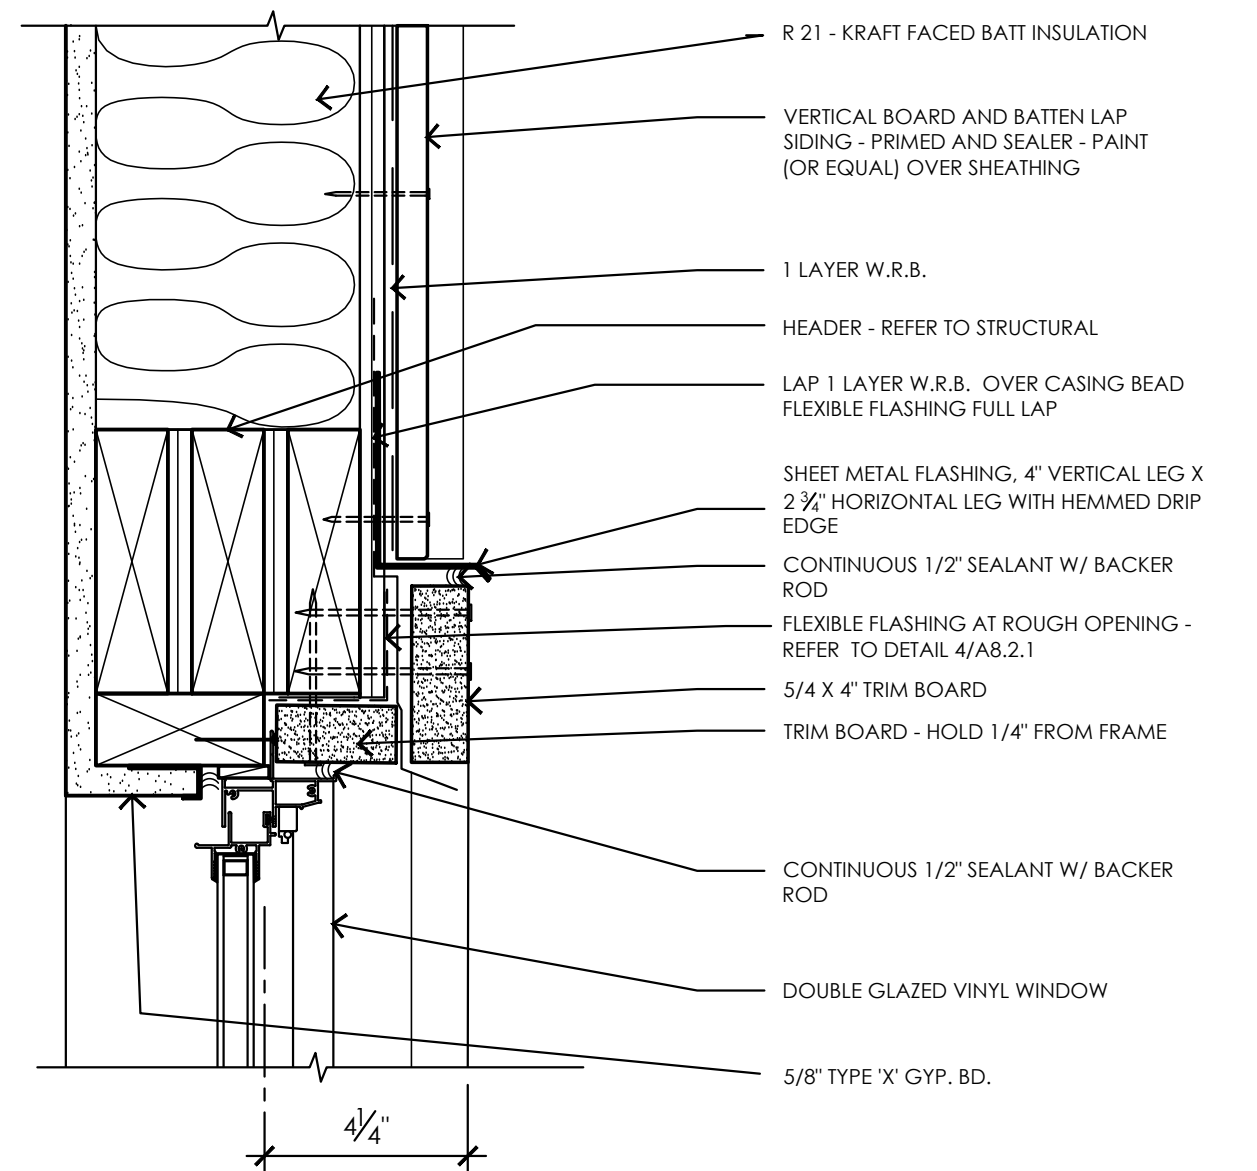


4 WINDOW HEAD AT VER. CEMENT PANEL  
SCALE: 3" = 1'-0"

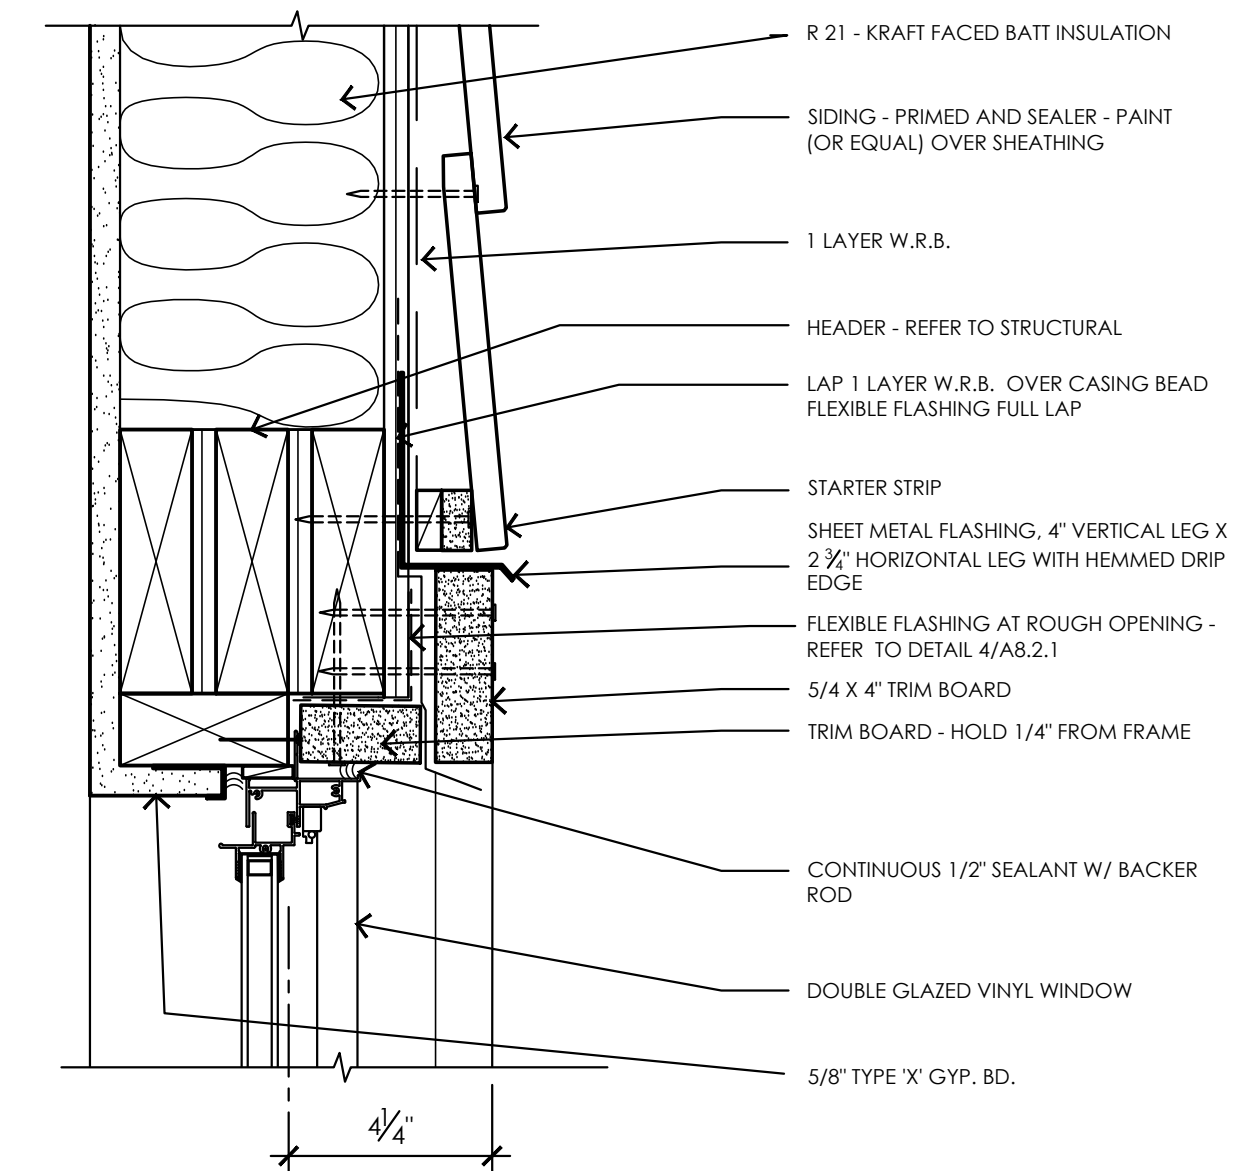


1 WINDOW HEAD AT HOR. SIDING LAP  
SCALE: 3" = 1'-0"

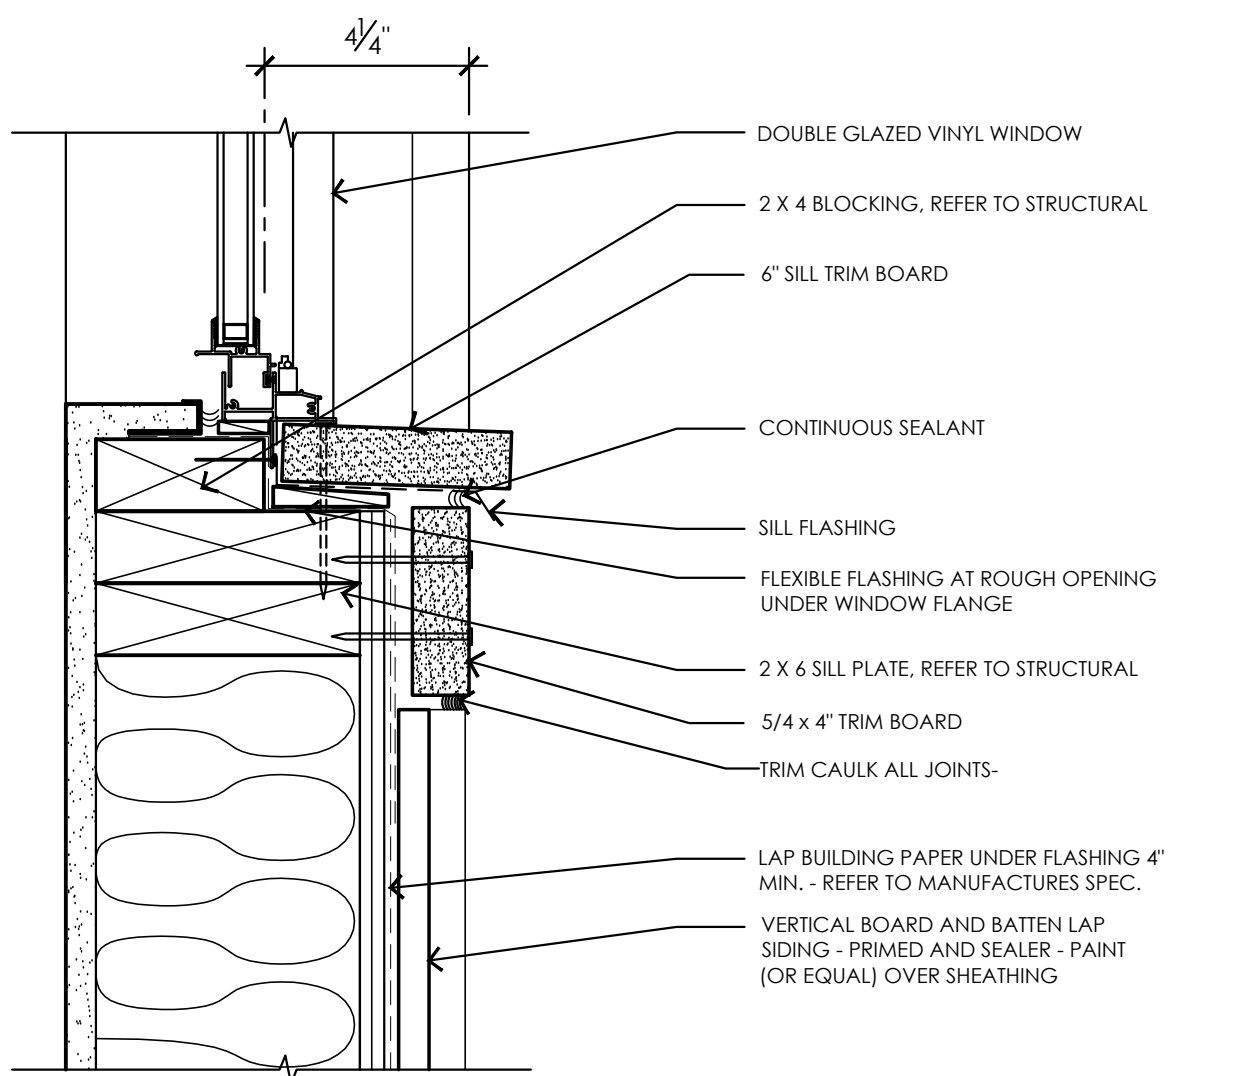


5 WINDOW SILL AT VER. CEMENT PANEL  
SCALE: 3" = 1'-0"

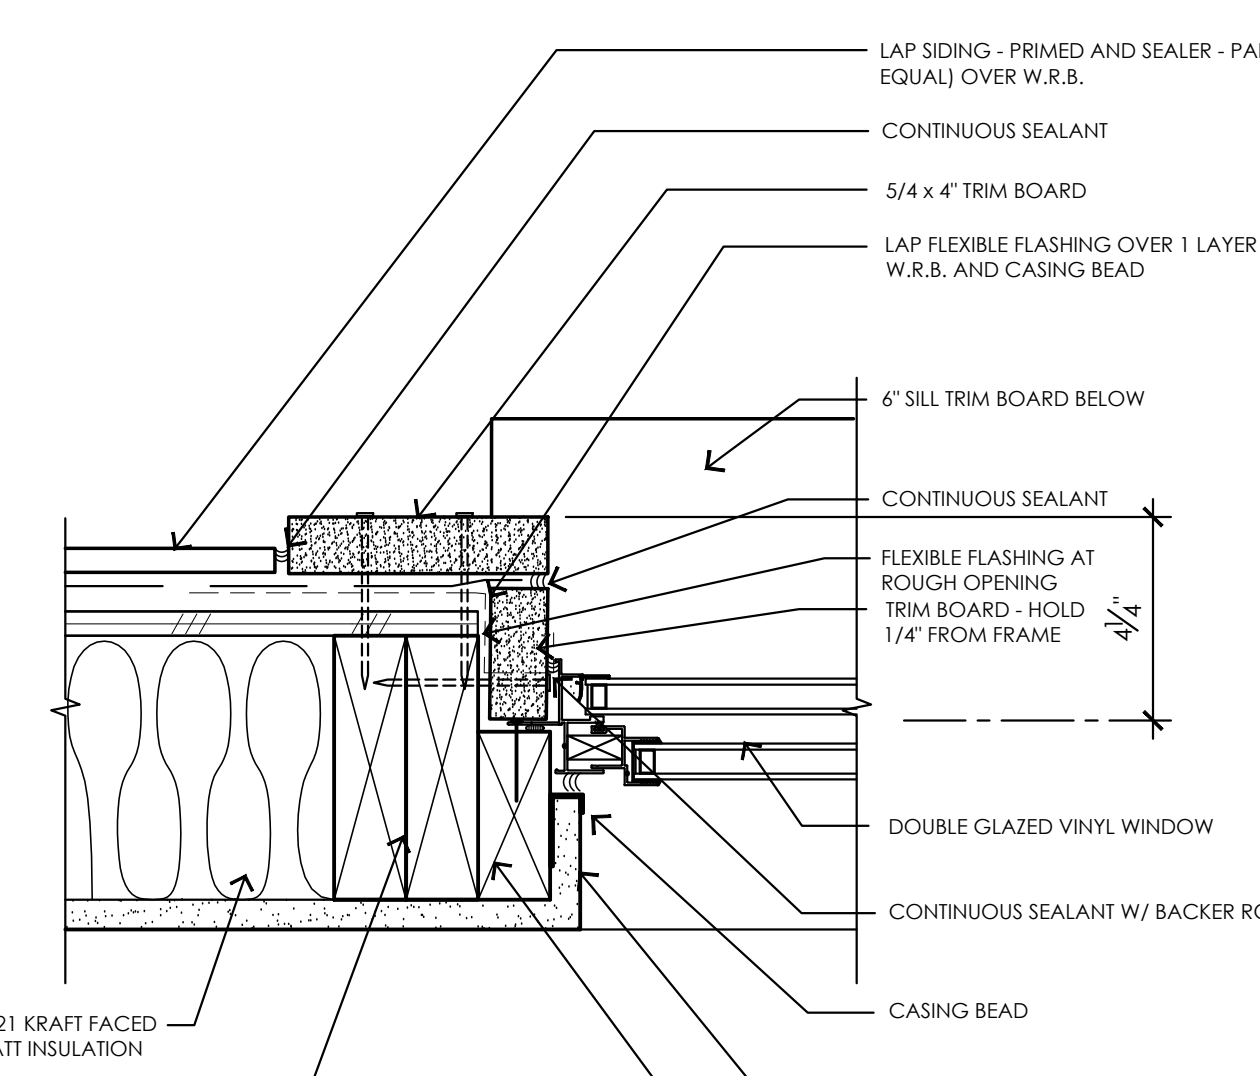


2 WINDOW JAMB AT HOR. / VER. SIDING  
SCALE: 3" = 1'-0"

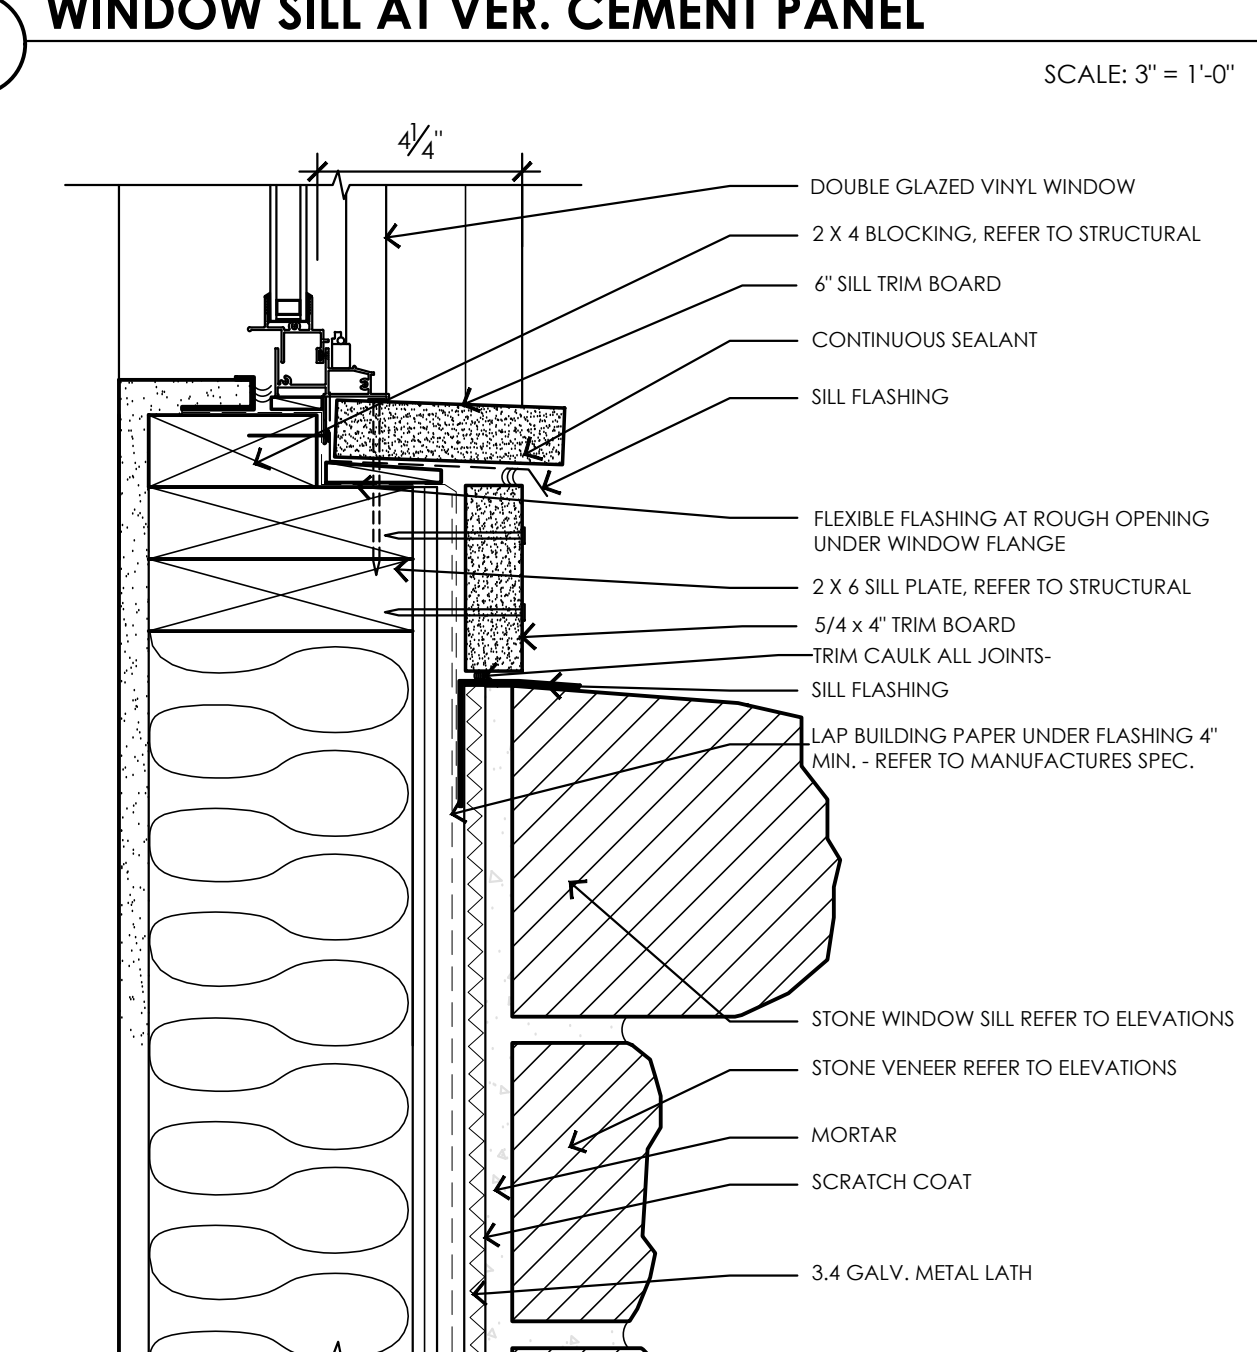

6 WINDOW SILL - STONE VENEER  
SCALE: 3" = 1'-0"

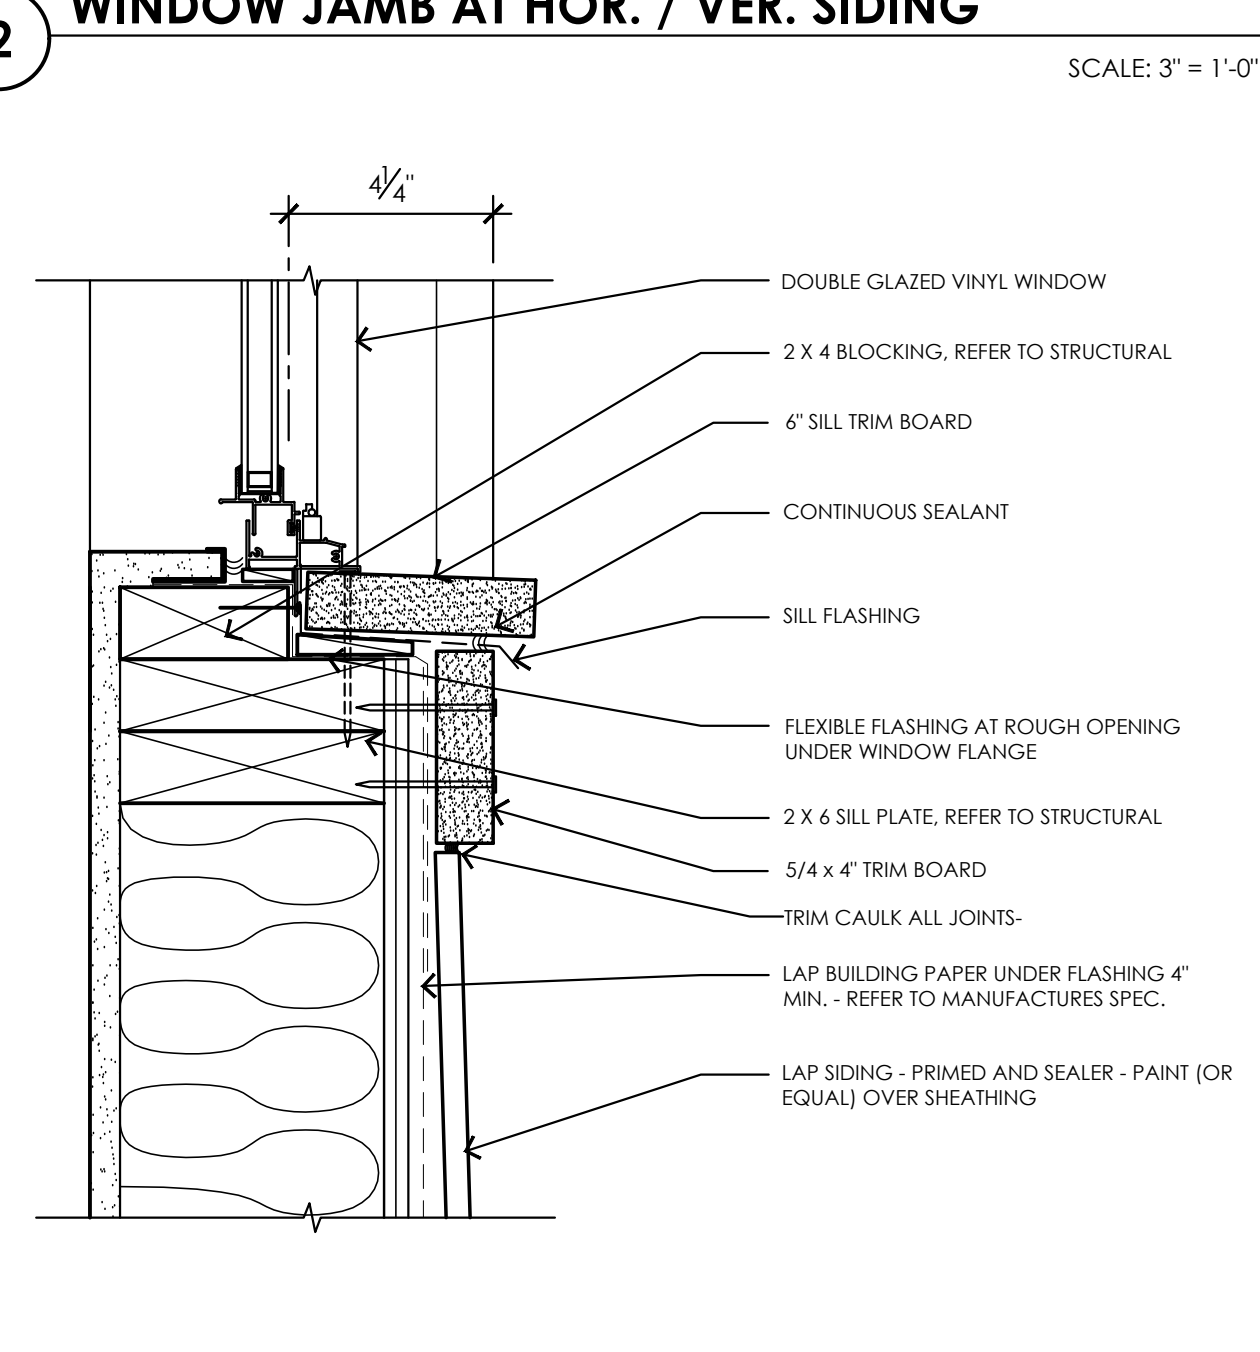

3 WINDOW SILL AT HOR. SIDING LAP  
SCALE: 3" = 1'-0"

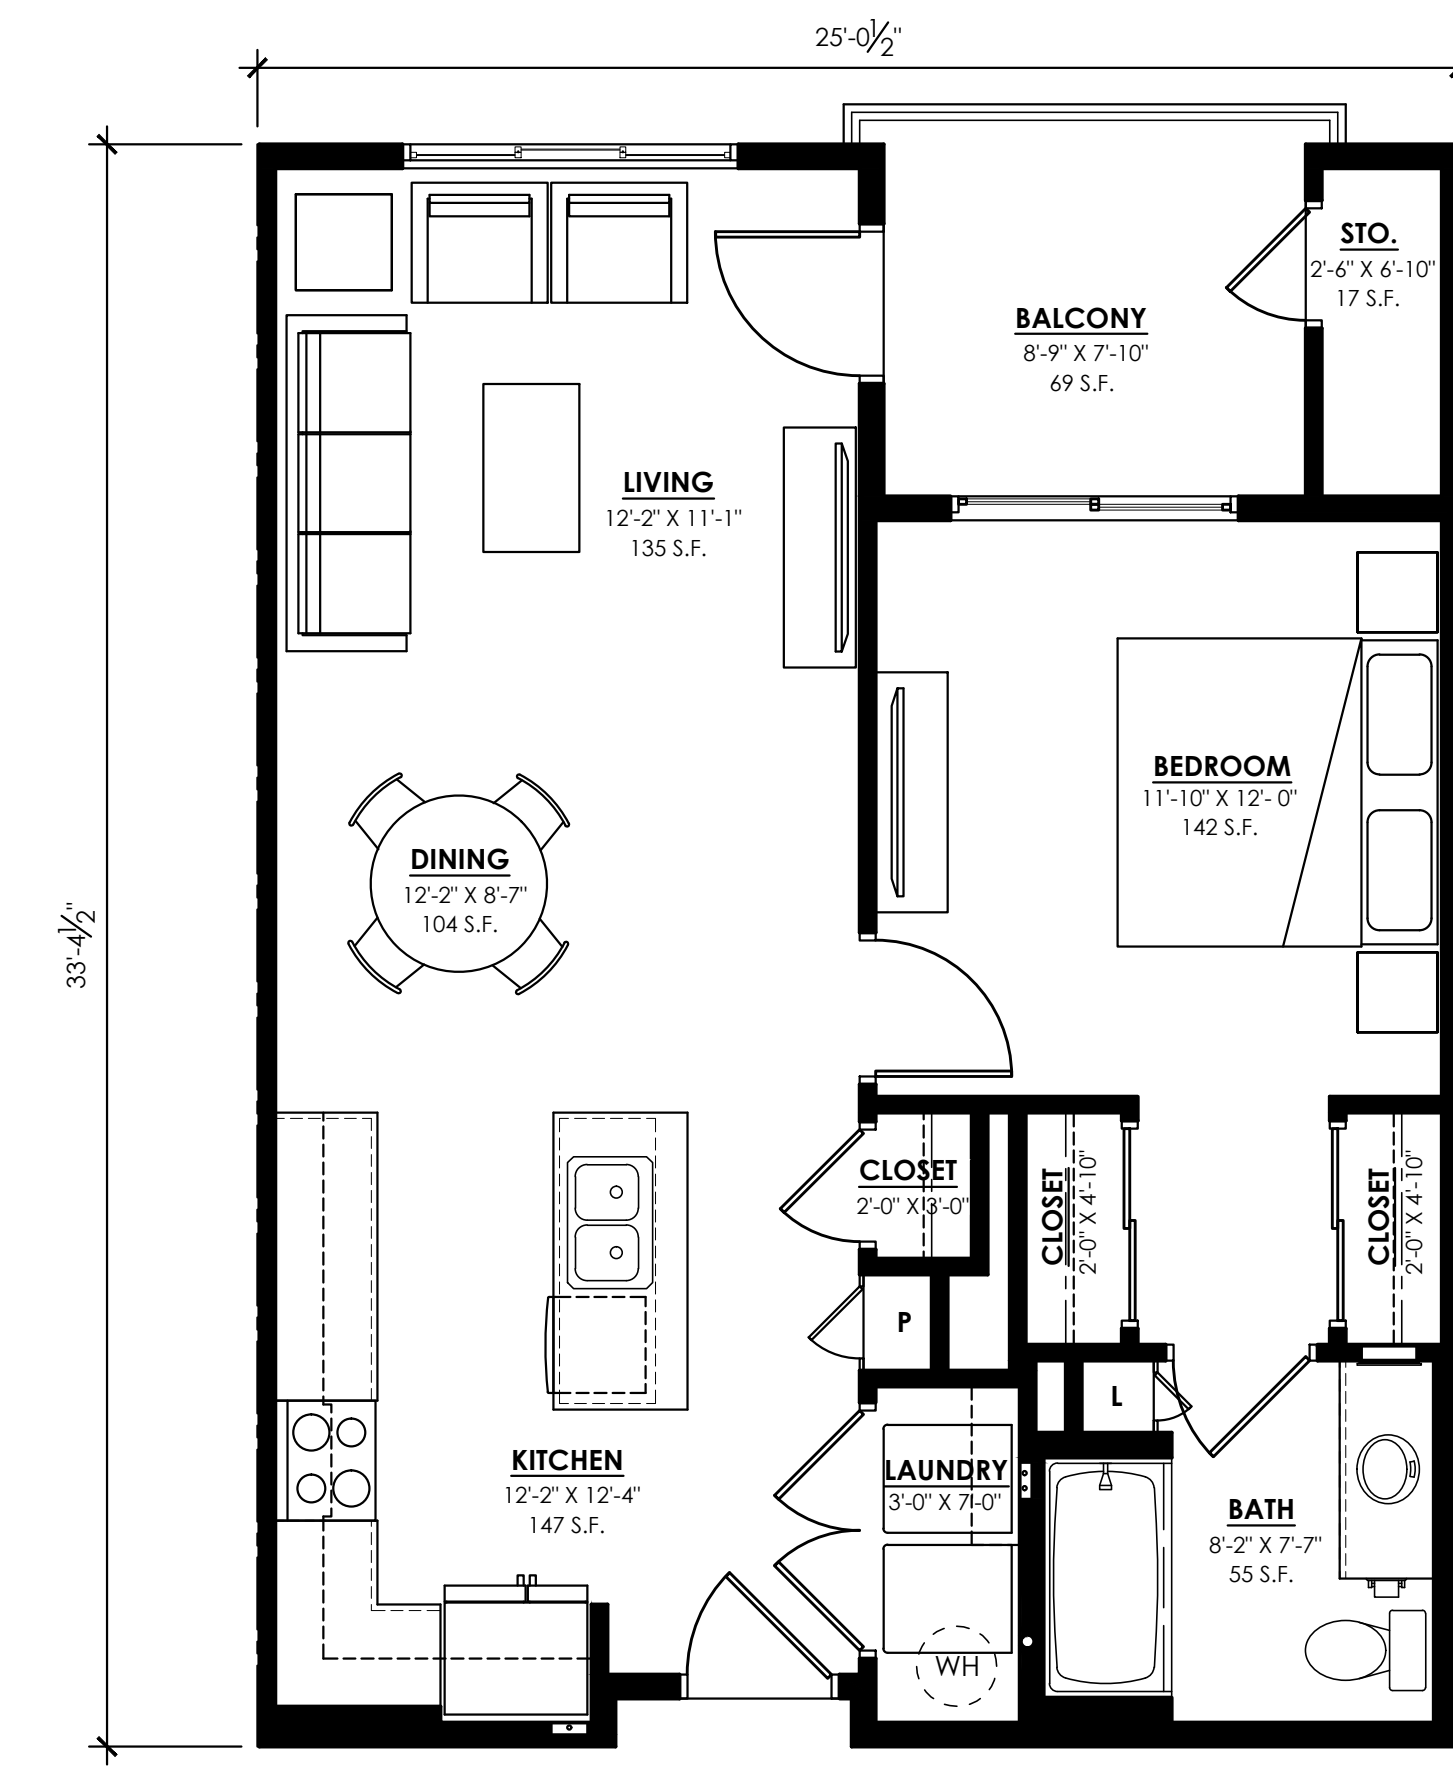

**UNIT A - 1 BEDROOM / 1 BATH**

ACCESSIBILITY SCOPING:  
 FHAG: COVERED DWELLING UNIT, SPECIFICATION B BATHROOM  
 IBC: ANSI TYPE B DWELLING UNIT, OPTION B BATHROOM

NET RENTABLE	743 S.F.
BALCONY / PATIO	69 S.F.
STORAGE	23 S.F.
-	- S.F.
<b>TOTAL:</b>	<b>835 S.F.</b>


**NOTE: NET RENTABLE AREA IS CALCULATED FROM CENTERLINE OF DOUBLE STUD AIR SPACE TO OUTSIDE FACE OF EXTERIOR WALLS TO THE OUTSIDE FACE OF THE CORRIDOR WALL AND INCLUDES ALL INTERNAL WALLS AND CAVITIES.**

FLAGSTAFF, AZ

CLIENT **LIV COMMUNITIES**

8950 S 52ND ST, SUITE 115  
 TEMPE, AZ 85284

SEAL

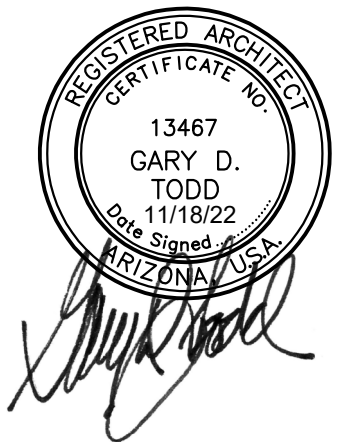

CONTACT **TODD + ASSOCIATES**  
 CRITICAL THINKING / CREATIVE DESIGN

ARCHITECTURE, PLANNING,  
 LANDSCAPE ARCHITECTURE.

4019 N. 44TH ST. / PHOENIX, AZ 85018  
 602-952-8280 / TODDASSOC.COM

Copyright 2022 Todd + Associates, Inc.

09-22-2022

SITE PLAN REVIEW  
 SUBMITTAL #1


PHASE

11-23-2022

SITE PLAN REVIEW  
 SUBMITTAL #2


DATA

Proj Mgr.  
 Dwn By:  
 Rev. Date: Description:

 

B & B1 ENLARGED  
 UNIT PLANS

**A6.1.2**

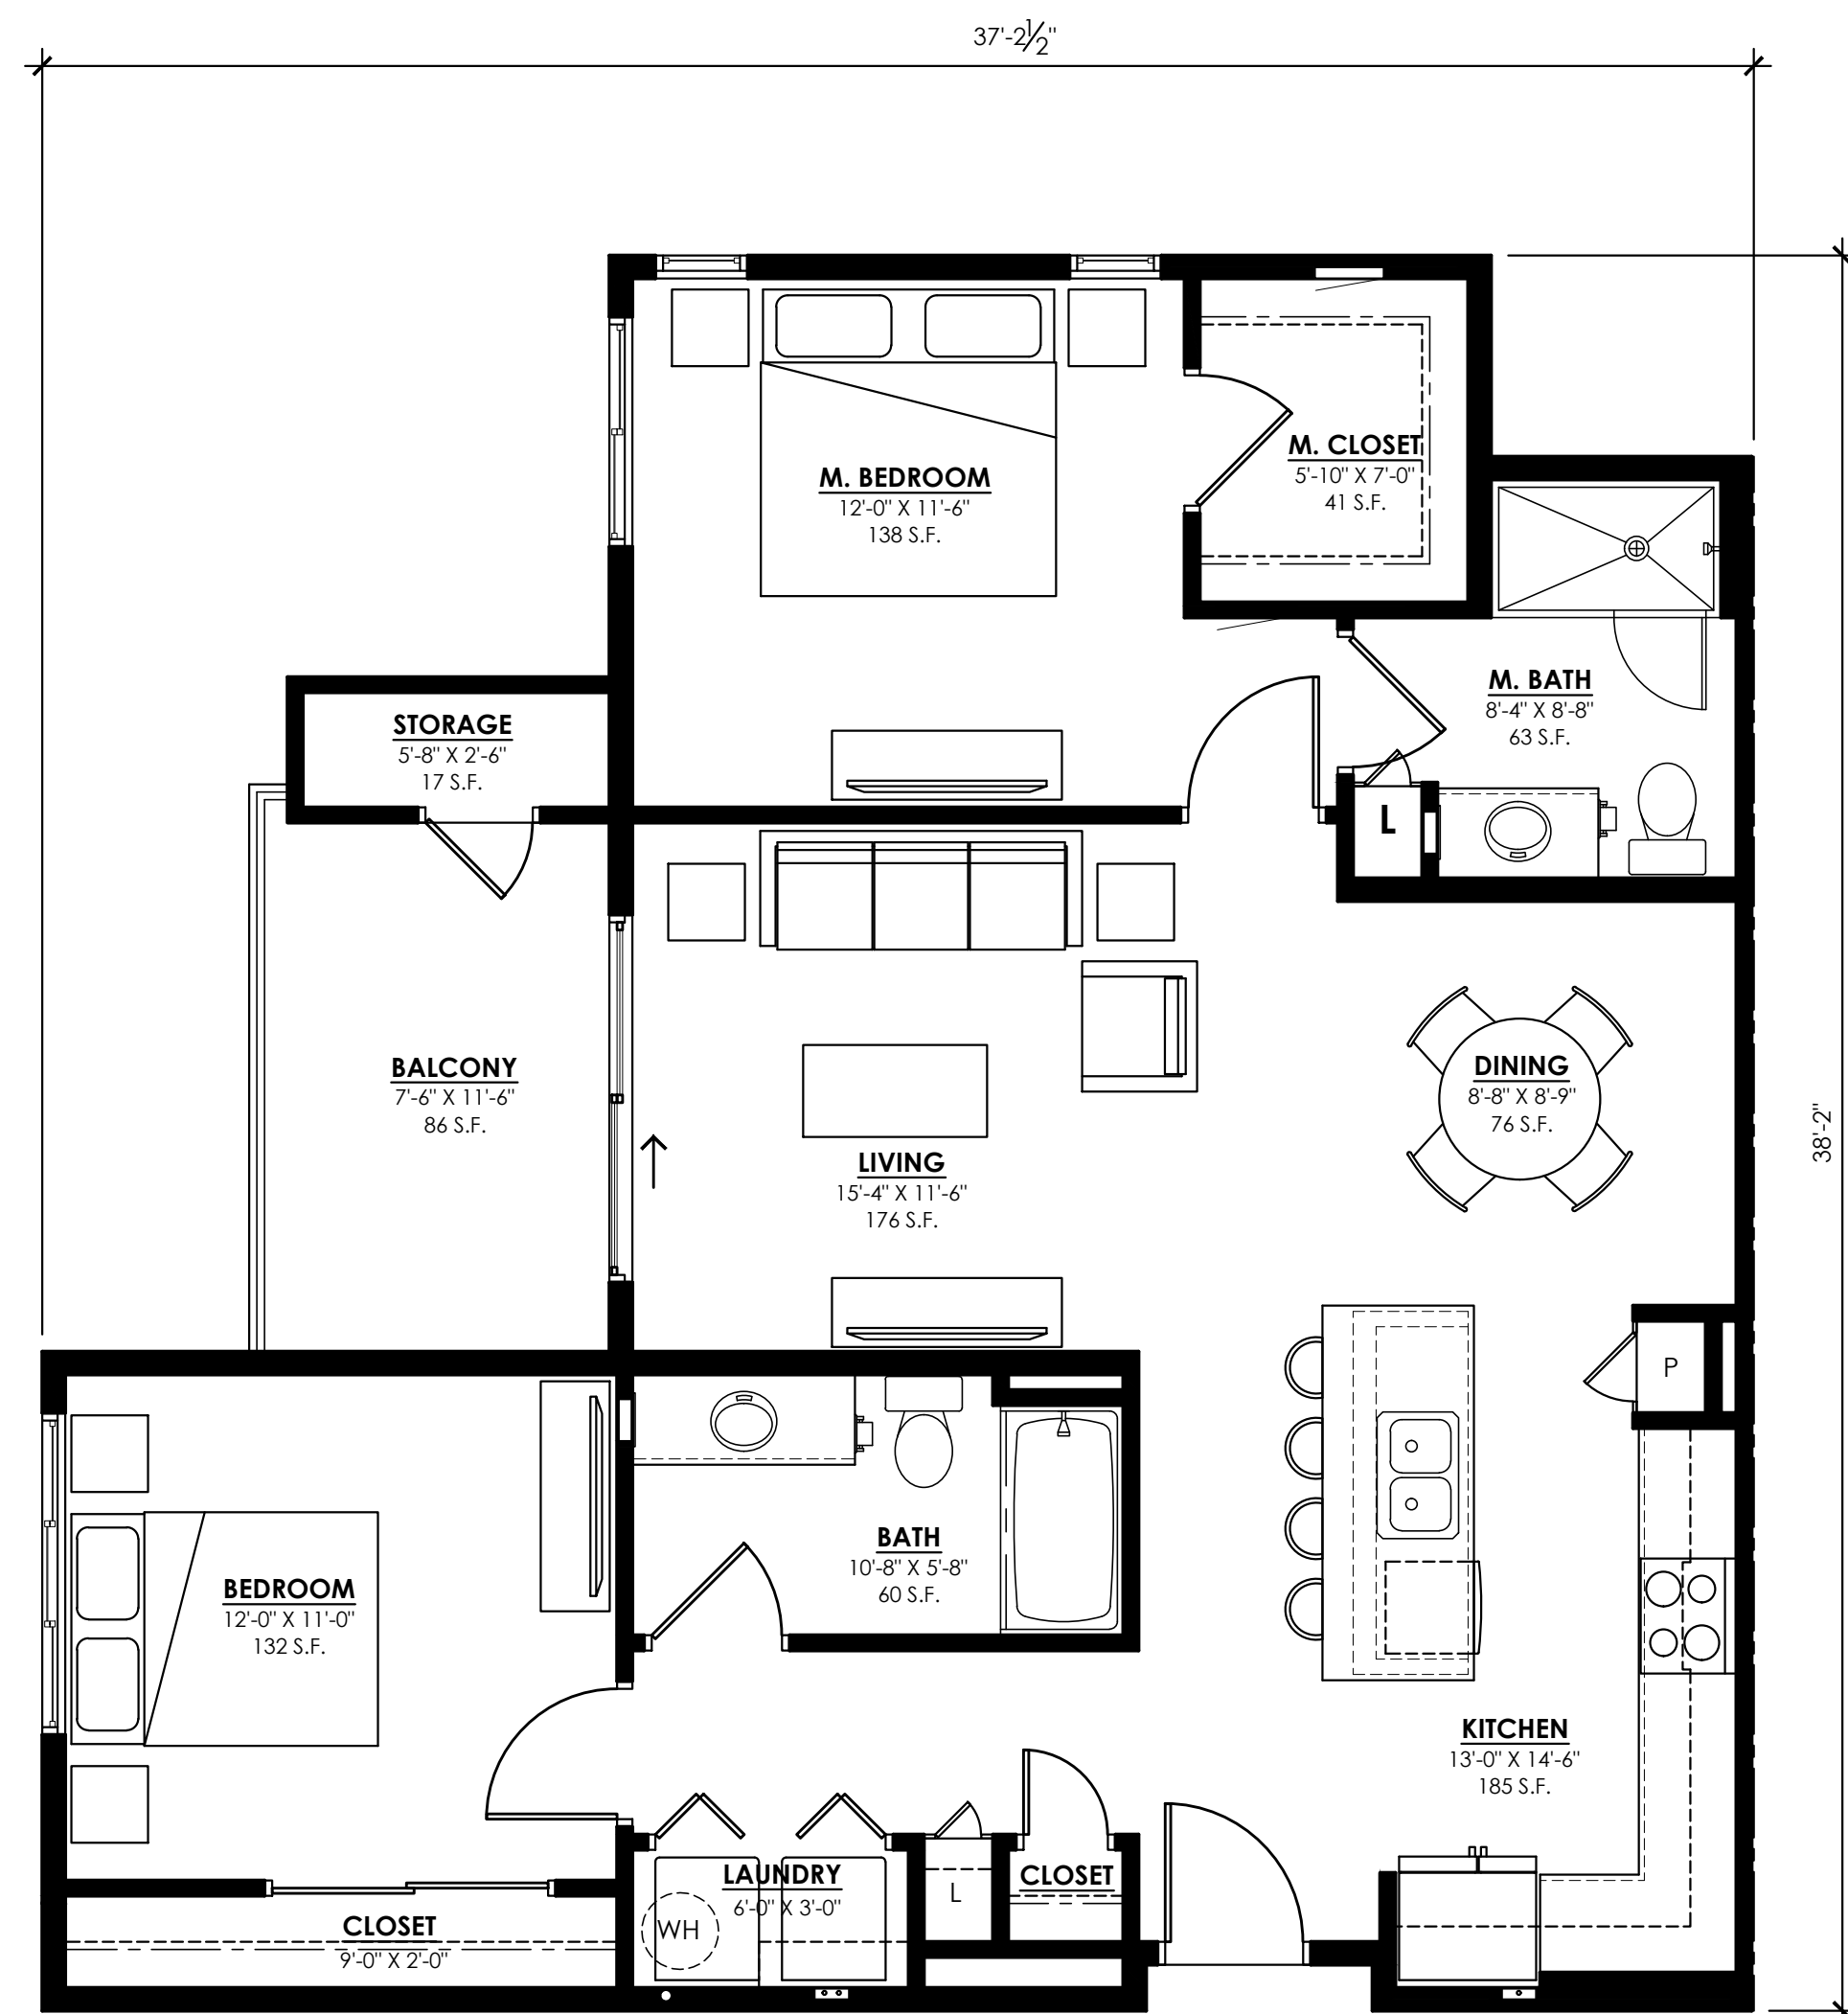


**UNIT B - 2 BEDROOM / 2 BATH**

ACCESSIBILITY SCOPING:  
 FHAG: COVERED DWELLING UNIT, SPECIFICATION A BATHROOMS  
 IBC: ANSI TYPE B DWELLING UNIT, OPTION A BATHROOMS

NET RENTABLE AREA	1,096 S.F.
BALCONY / PATIO	86 S.F.
STORAGE	22 S.F.
-	- S.F.

TOTAL: 1,204 S.F.

NOTE: NET RENTABLE AREA IS CALCULATED FROM CENTERLINE OF DOUBLE STUD AIR SPACE TO OUTSIDE FACE OF EXTERIOR WALLS TO THE OUTSIDE FACE OF THE CORRIDOR WALL AND INCLUDES ALL INTERNAL WALLS AND CAVITIES.

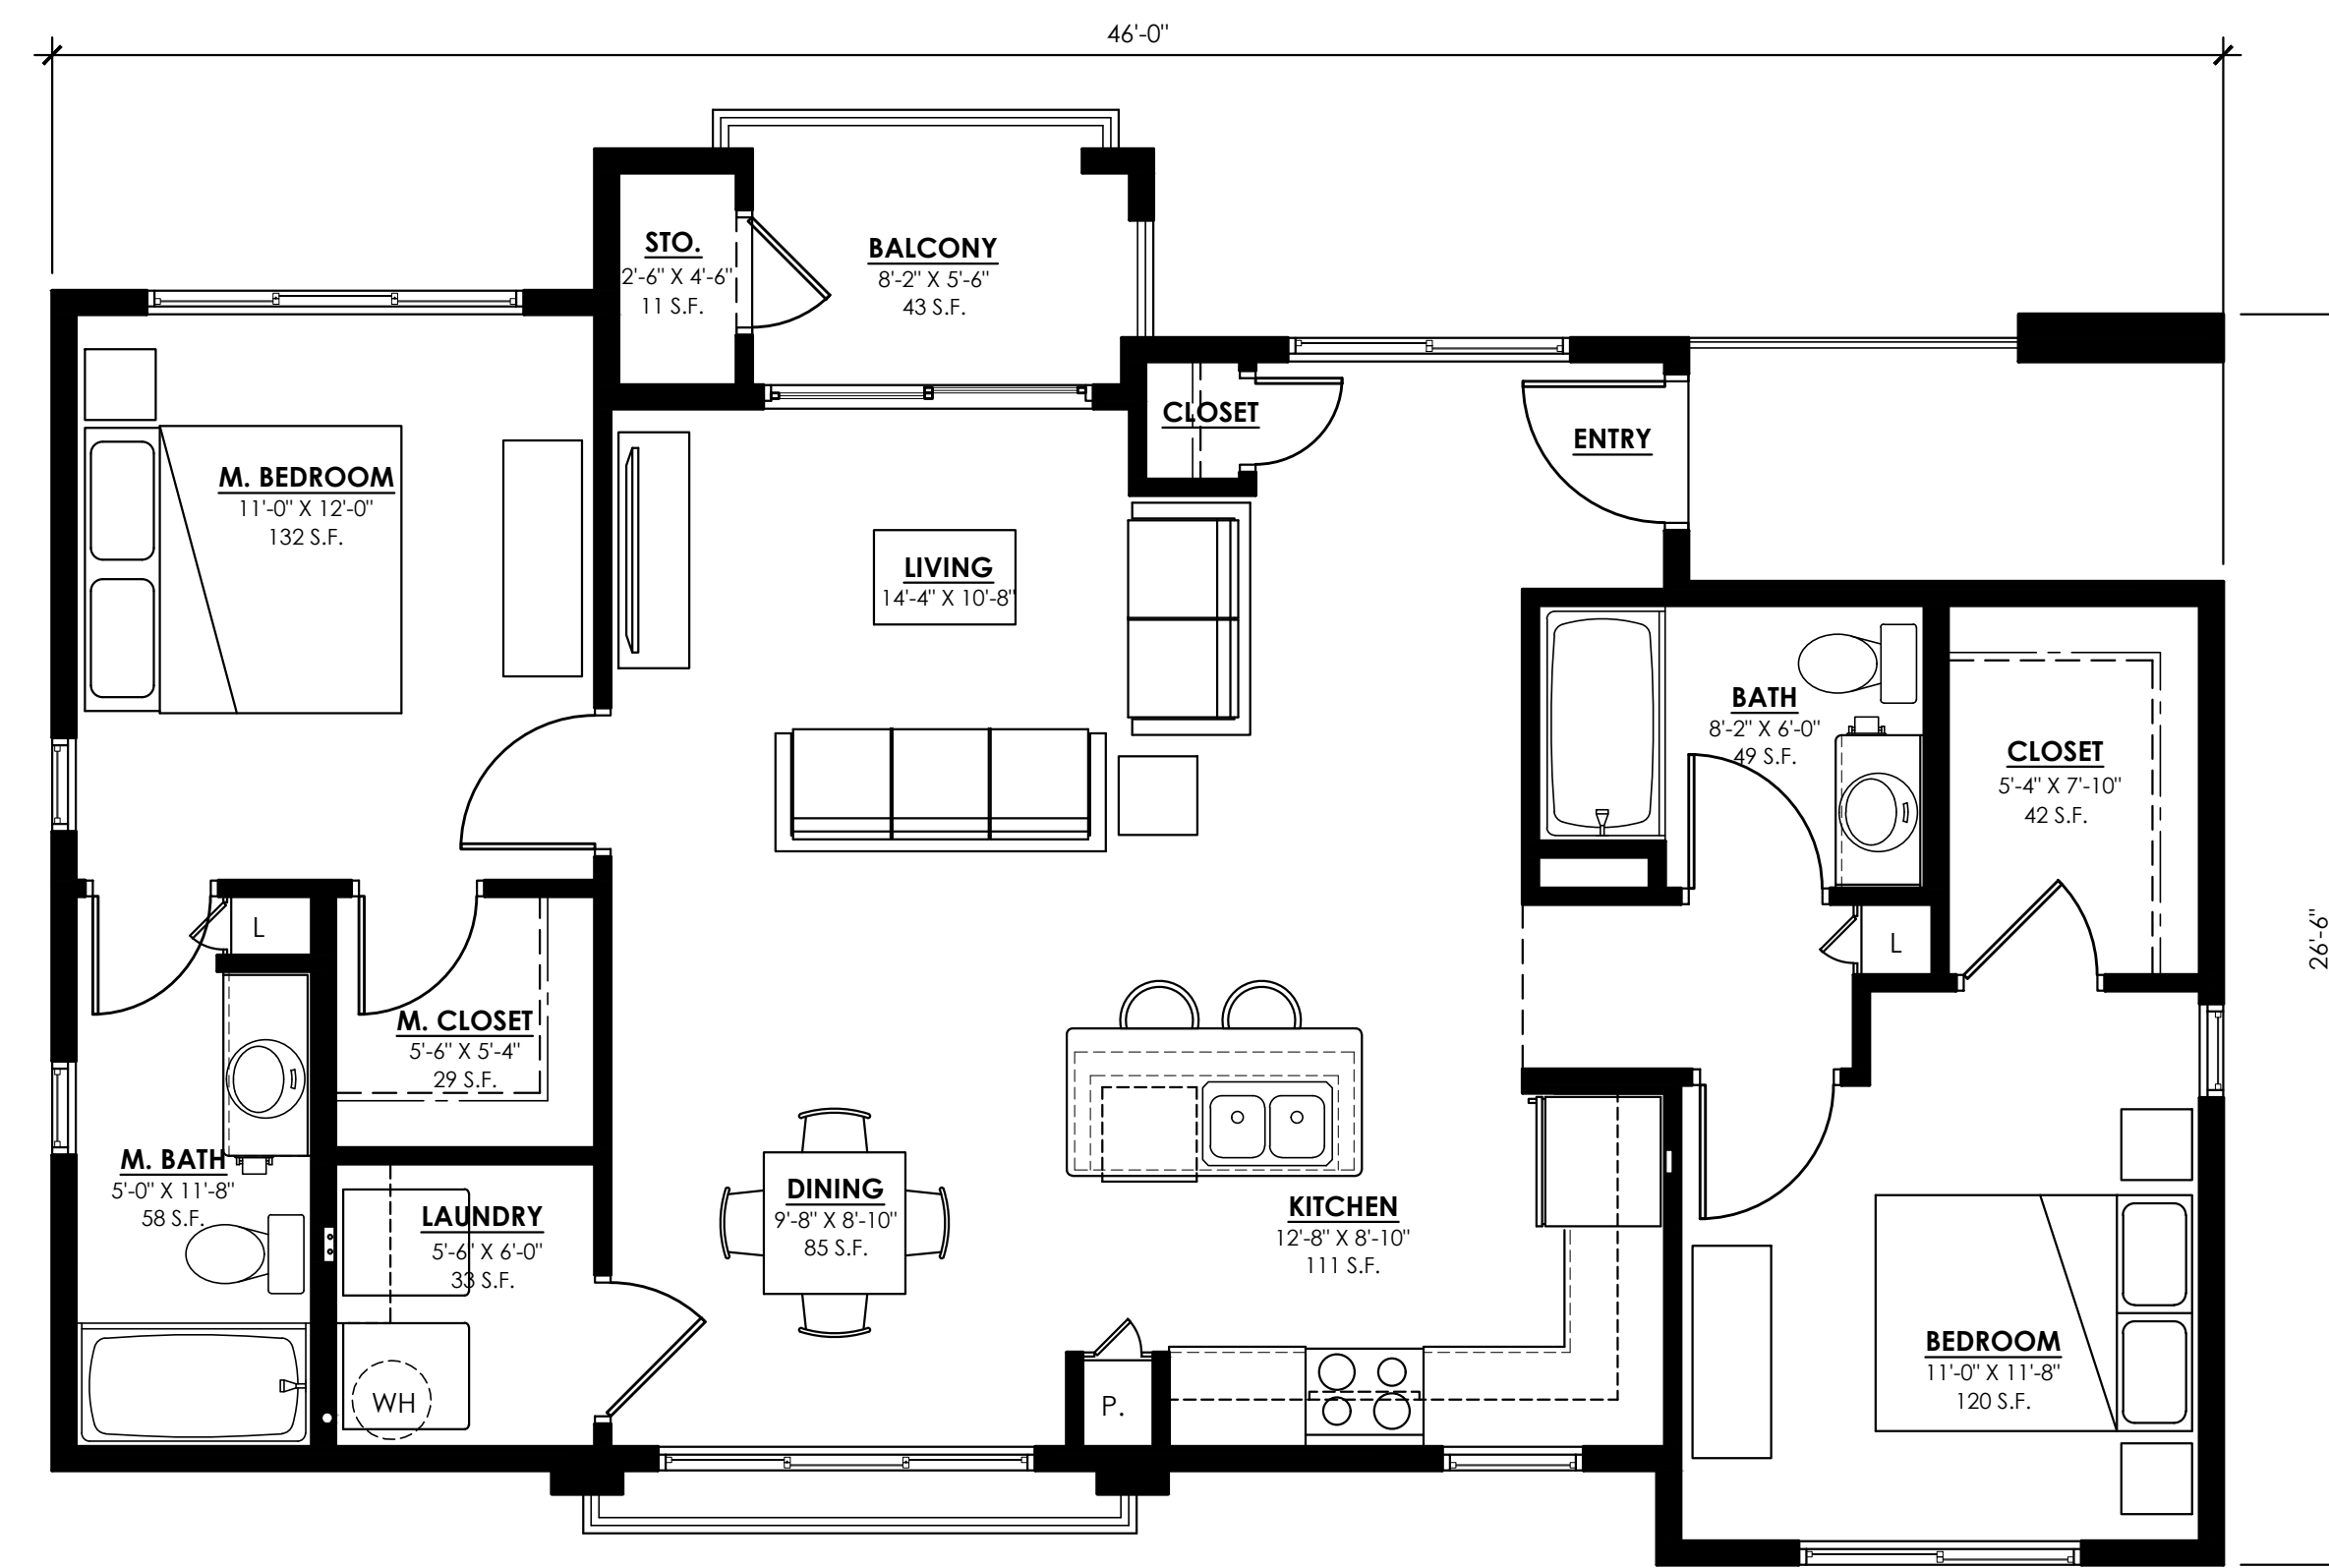

**UNIT B1**  
**2 BEDROOM / 2 BATH (CARRIAGE UNIT)**

ACCESSIBILITY SCOPING:  
 FHAG: NO ACCESSIBILITY REQUIREMENTS  
 IBC: NO ACCESSIBILITY REQUIREMENTS

GROSS AREA	1,071 S.F. S.F.
BALCONY	43 S.F. S.F.
STORAGE	11 S.F. S.F.
-	- S.F.

TOTAL: 1,125 S.F. S.F.


**UNIT PLANS**

SCALE: 1/4"=1'-0"

FLAGSTAFF, AZ

CLIENT **LIV COMMUNITIES**

8950 S 52ND ST, SUITE 115  
 TEMPE, AZ 85284

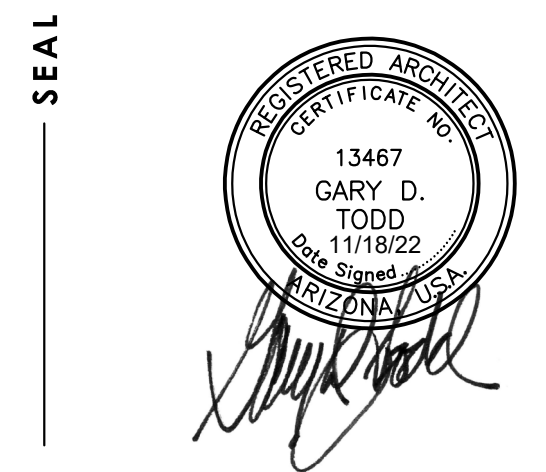

CONTACT **TODD + ASSOCIATES**  
 CRITICAL THINKING / CREATIVE DESIGN

ARCHITECTURE, PLANNING,  
 LANDSCAPE ARCHITECTURE.


4019 N. 44TH ST. / PHOENIX, AZ 85018  
 602-952-8280 / TODDASSOC.COM

Copyright 2022 Todd & Associates, Inc.

09-22-2022  
 SITE PLAN REVIEW  
 SUBMITTAL #1


11-23-2022  
 SITE PLAN REVIEW  
 SUBMITTAL #2

DATA Proj Mgr.  
 Dwn By:  
 Rev. Date: Description:

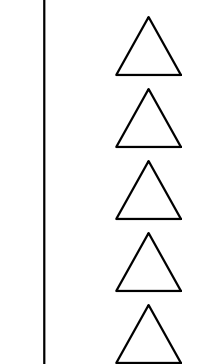

B3 & C1 ENLARGED  
 UNIT PLANS

**A6.1.3**

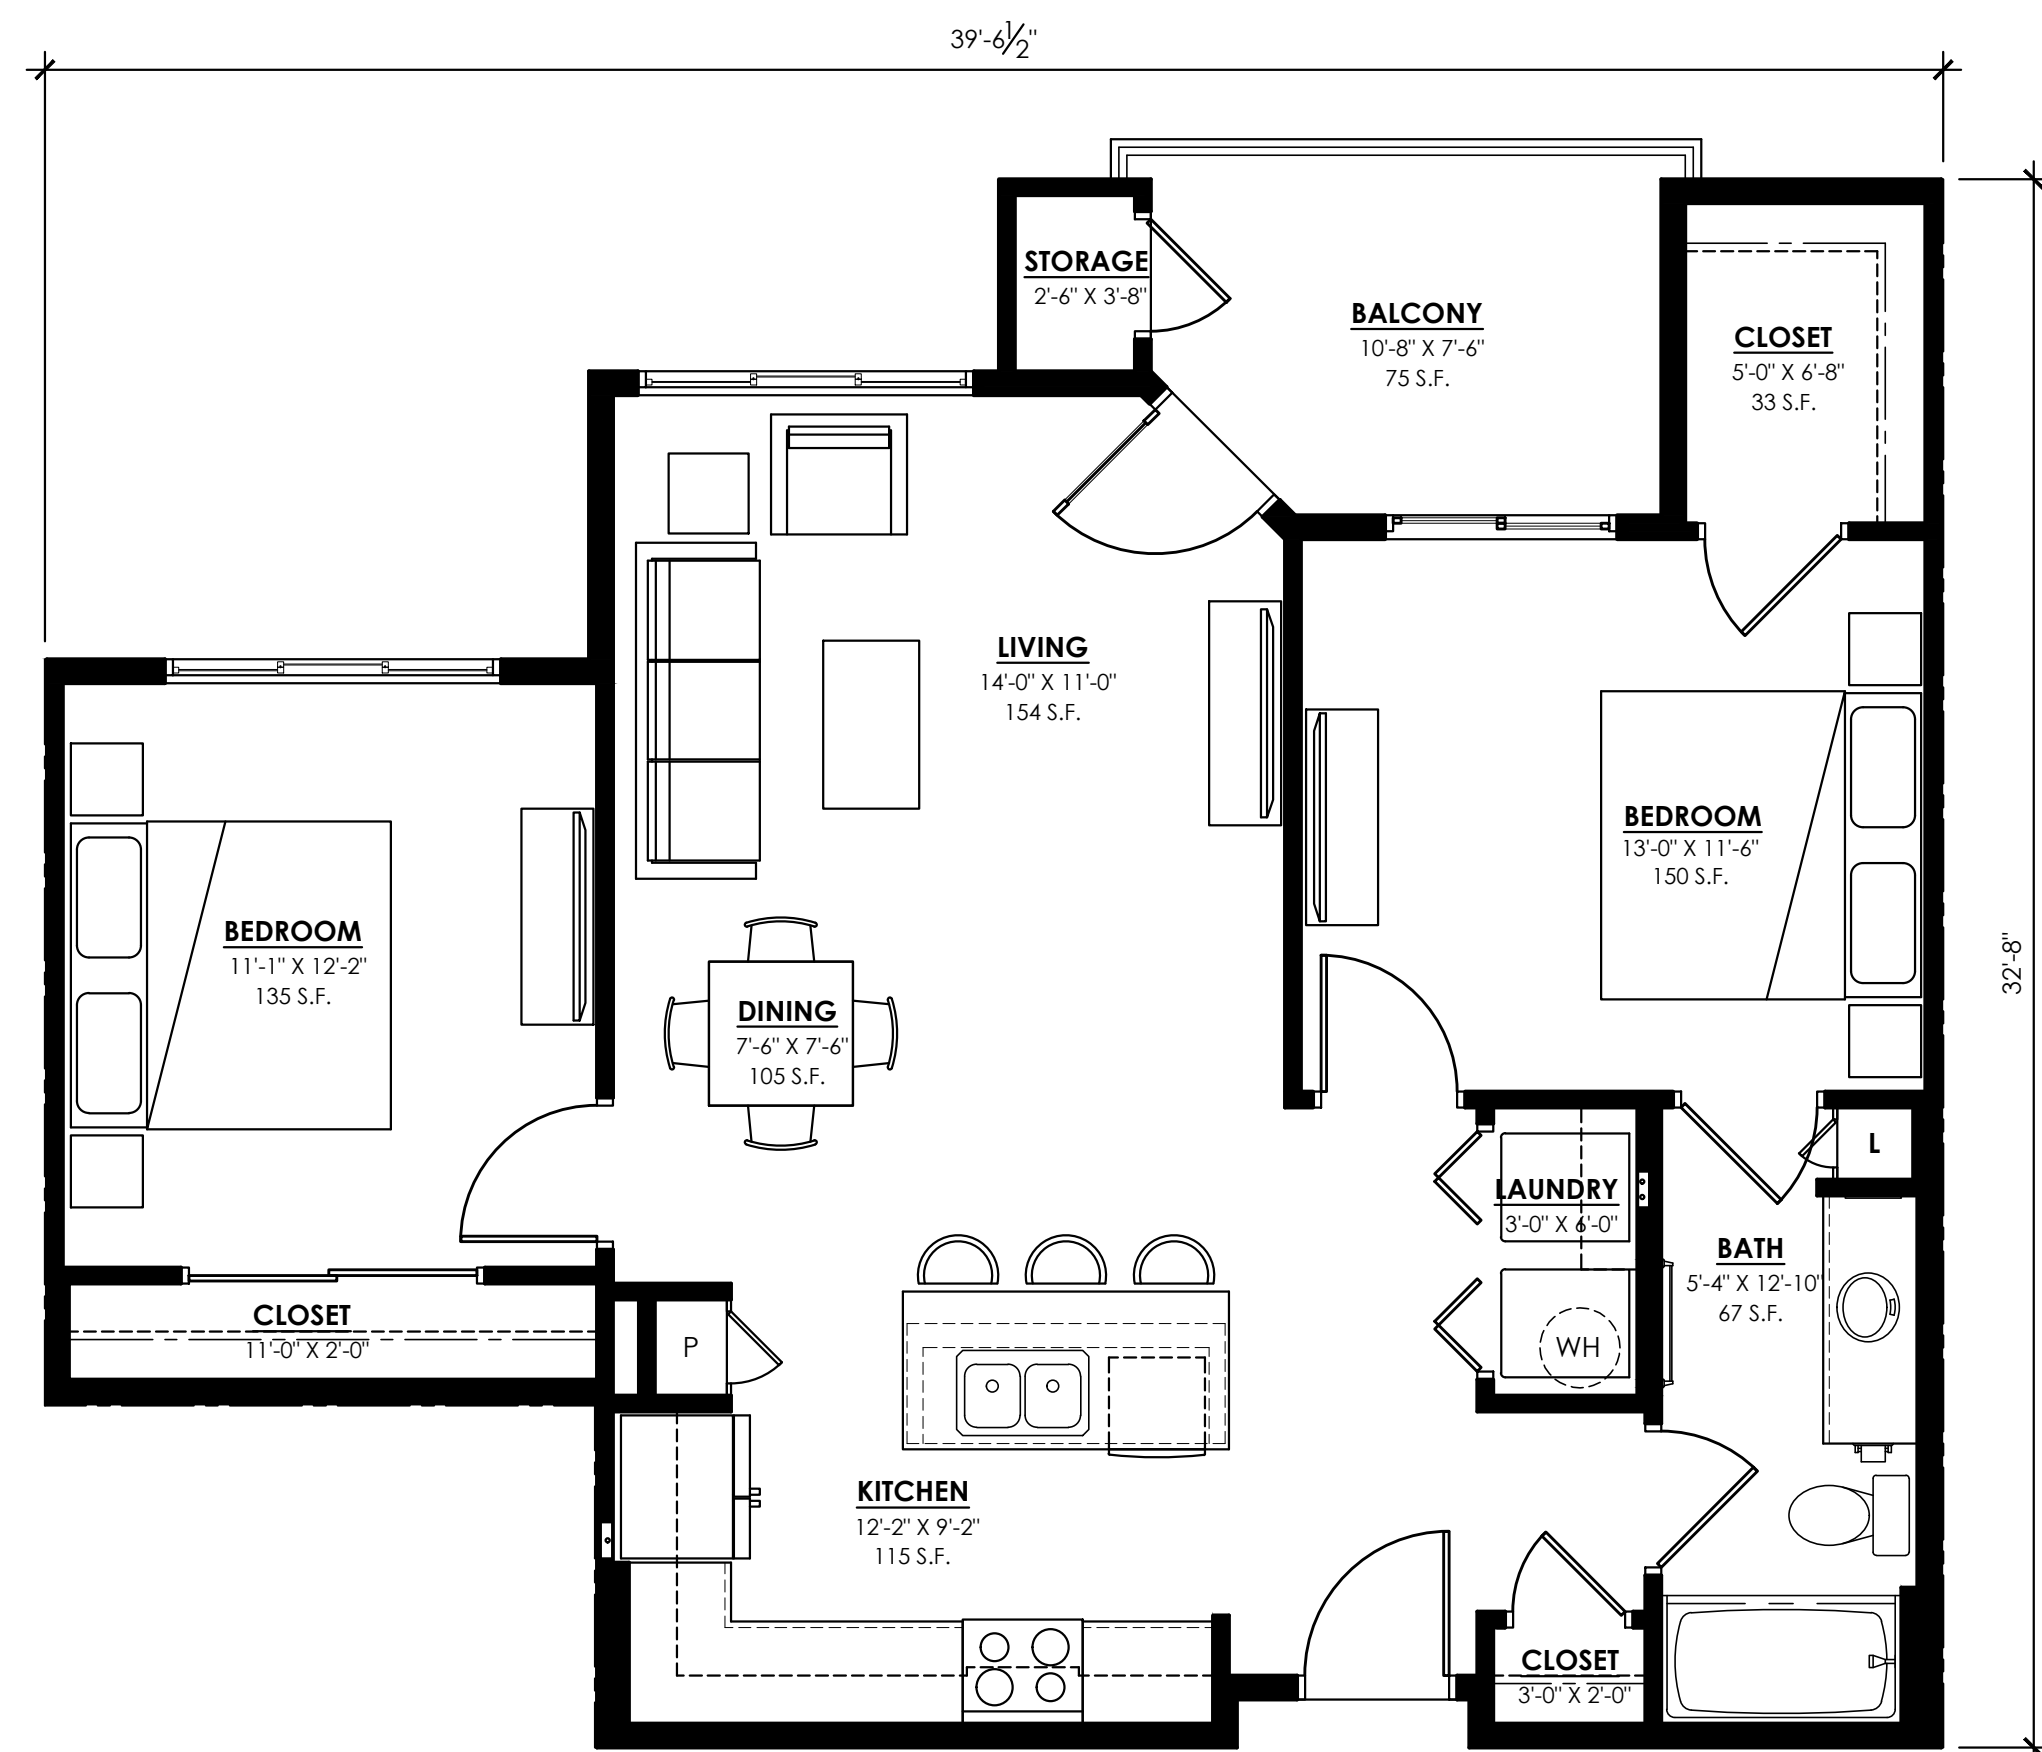

**UNIT B3 - 2 BEDROOM / 1 BATH**

ACCESSIBILITY SCOPING:  
 FHAG: COVERED DWELLING UNIT, SPECIFICATION A BATHROOMS  
 IBC: ANSI TYPE B DWELLING UNIT, OPTION A BATHROOMS

NET RENTABLE AREA	975 S.F.
BALCONY / PATIO	75 S.F.
STORAGE	13 S.F.
-	- S.F.

TOTAL: 1,063 S.F.



**UNIT C1 - 3 BEDROOM / 2 BATH**

ACCESSIBILITY SCOPING:  
 FHAG: COVERED DWELLING UNIT, SPECIFICATION B BATHROOM  
 IBC: ANSI TYPE B DWELLING UNIT, OPTION B BATHROOM



NET RENTABLE AREA	1,300 S.F.
BALCONY / PATIO	126 S.F.
STORAGE	11 S.F.
-	- S.F.

TOTAL: 1,437 S.F.

NOTE: NET RENTABLE AREA IS CALCULATED FROM CENTERLINE OF DOUBLE STUD AIR SPACE TO OUTSIDE FACE OF EXTERIOR WALLS TO THE OUTSIDE FACE OF THE CORRIDOR WALL AND INCLUDES ALL INTERNAL WALLS AND CAVITIES.

**UNIT PLANS**

SCALE: 1/4"=1'-0"

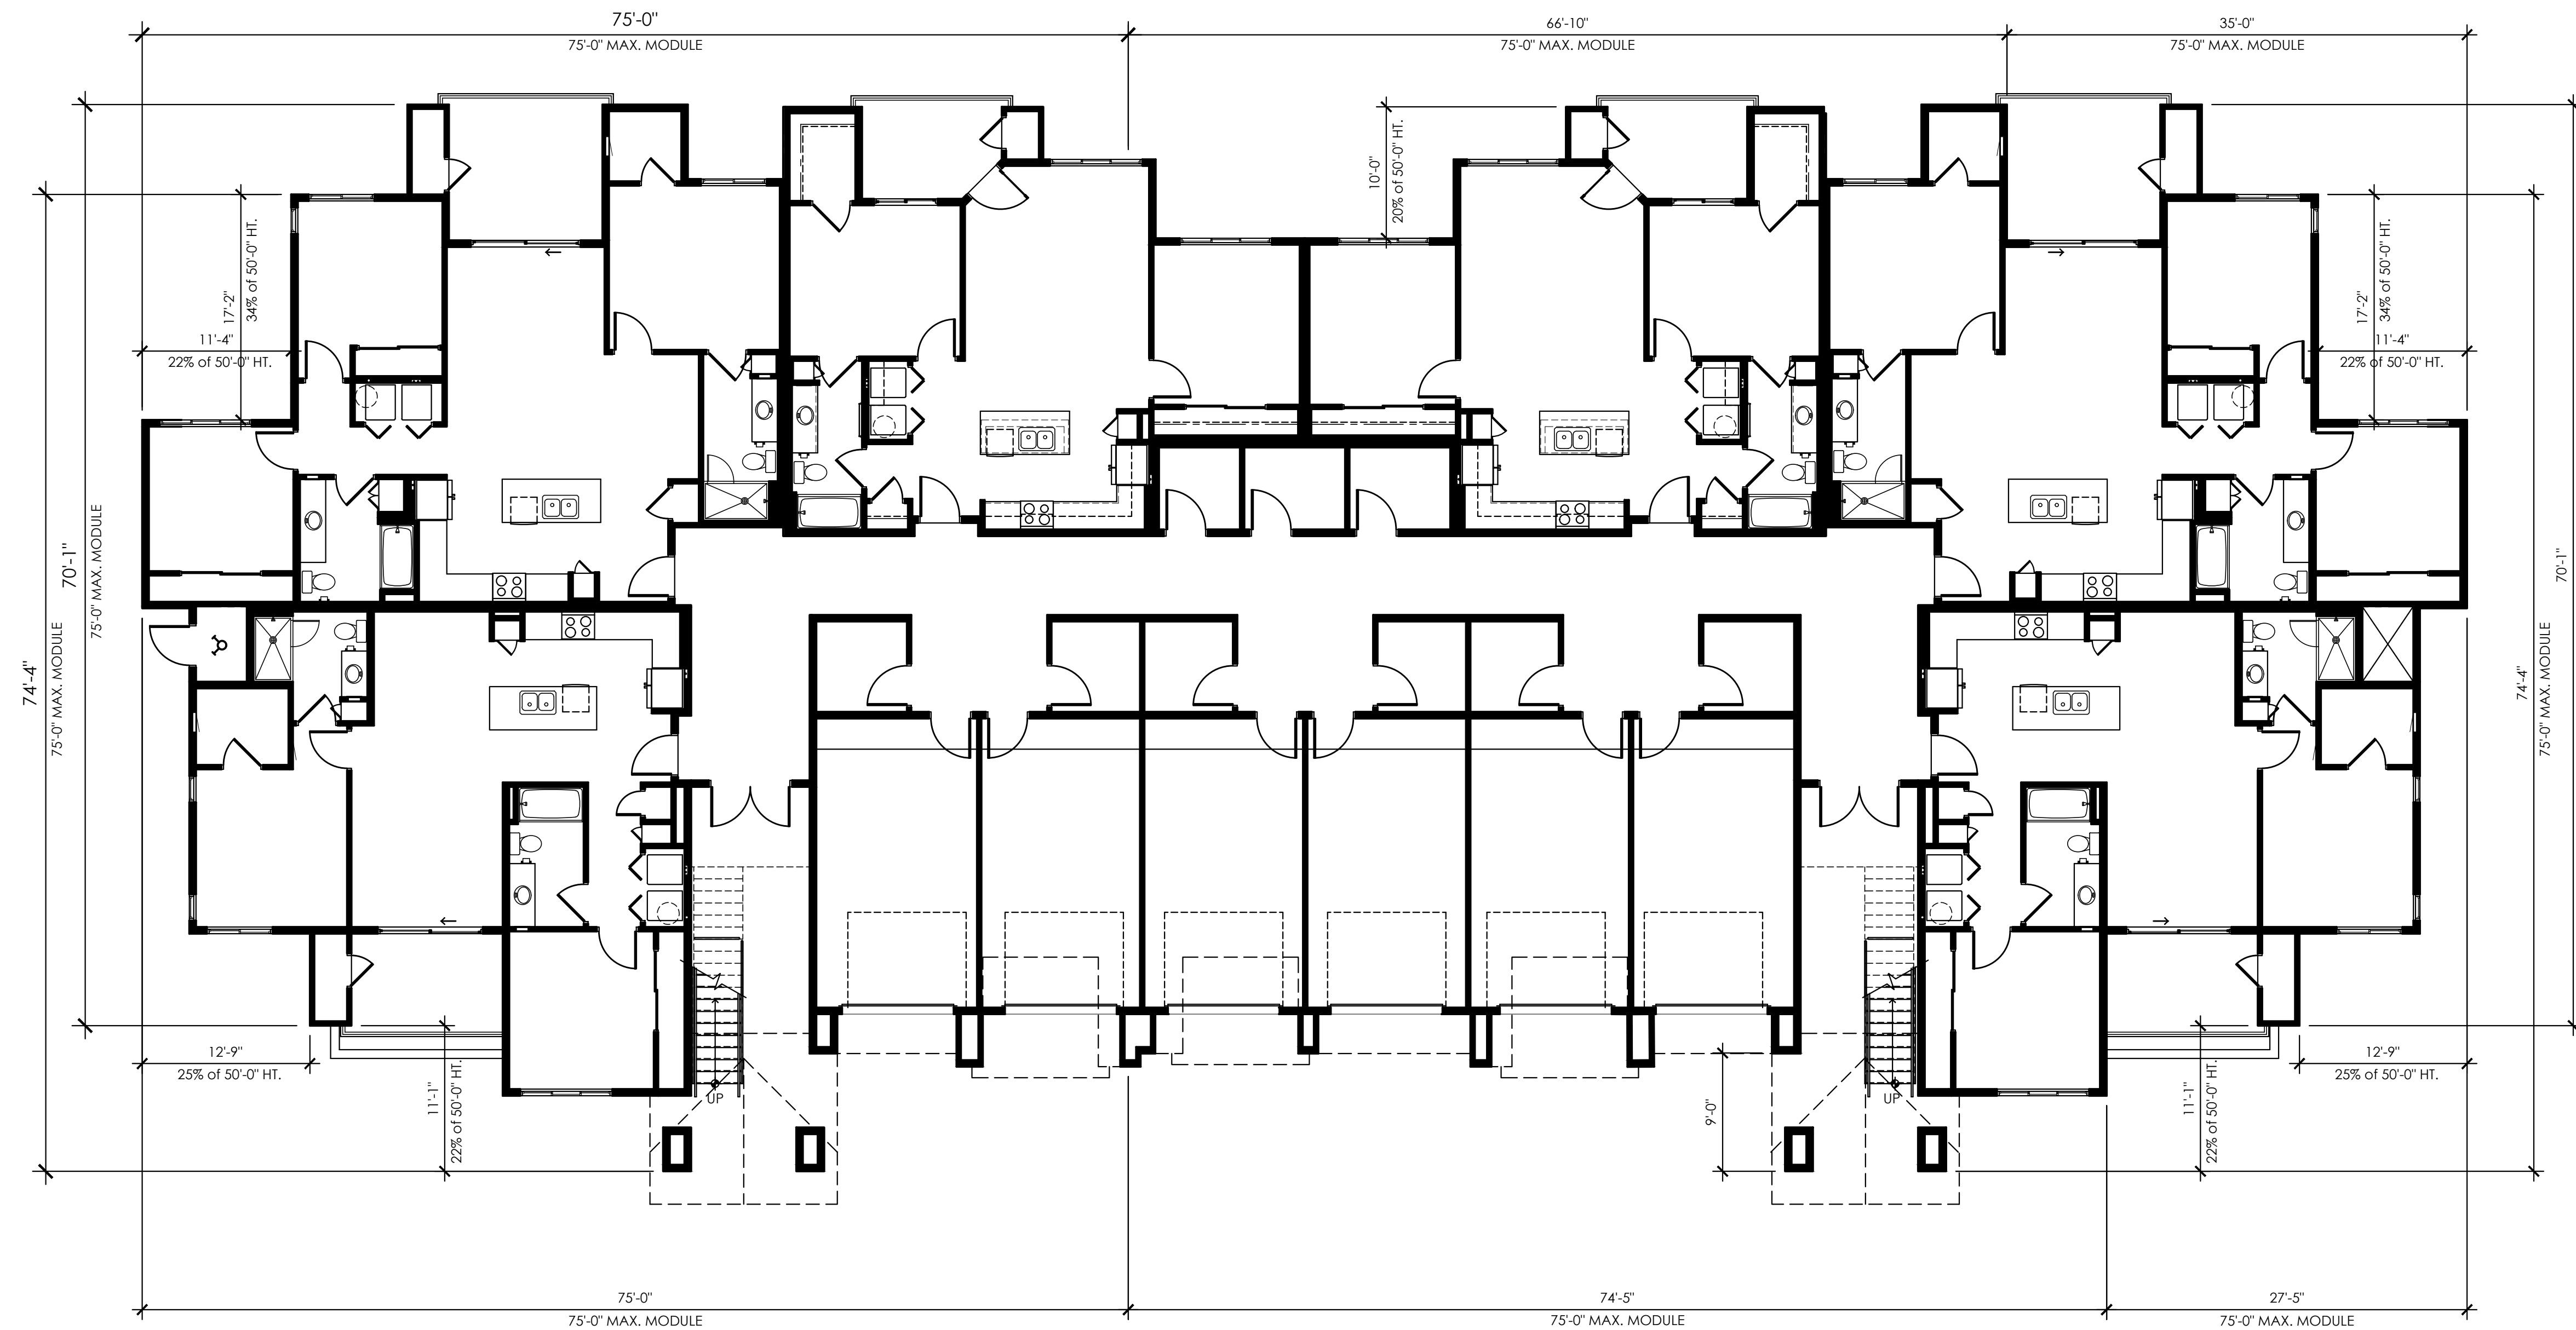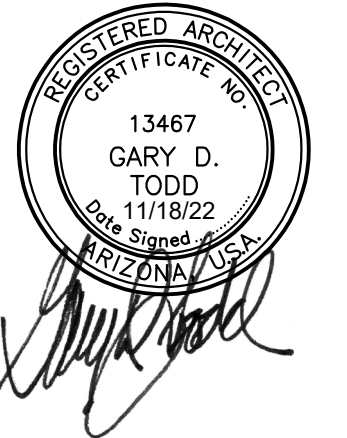

**BUILDING TYPE 1**

SCALE: 1/8" = 1'-0"

20% MINIMUM WALL OFFSET  
 ACHIEVED AT ALL FOUR ELEVATIONS  
 PER ORDINANCE 10-50.20.030 (2)



**BUILDING TYPE 1 MASSING STUDY**



0' 4' 8' 16'  
 SCALE: 1/8" = 1'-0"

BUILDING TYPE 1  
 MASSING STUDY

**A7.1.1**

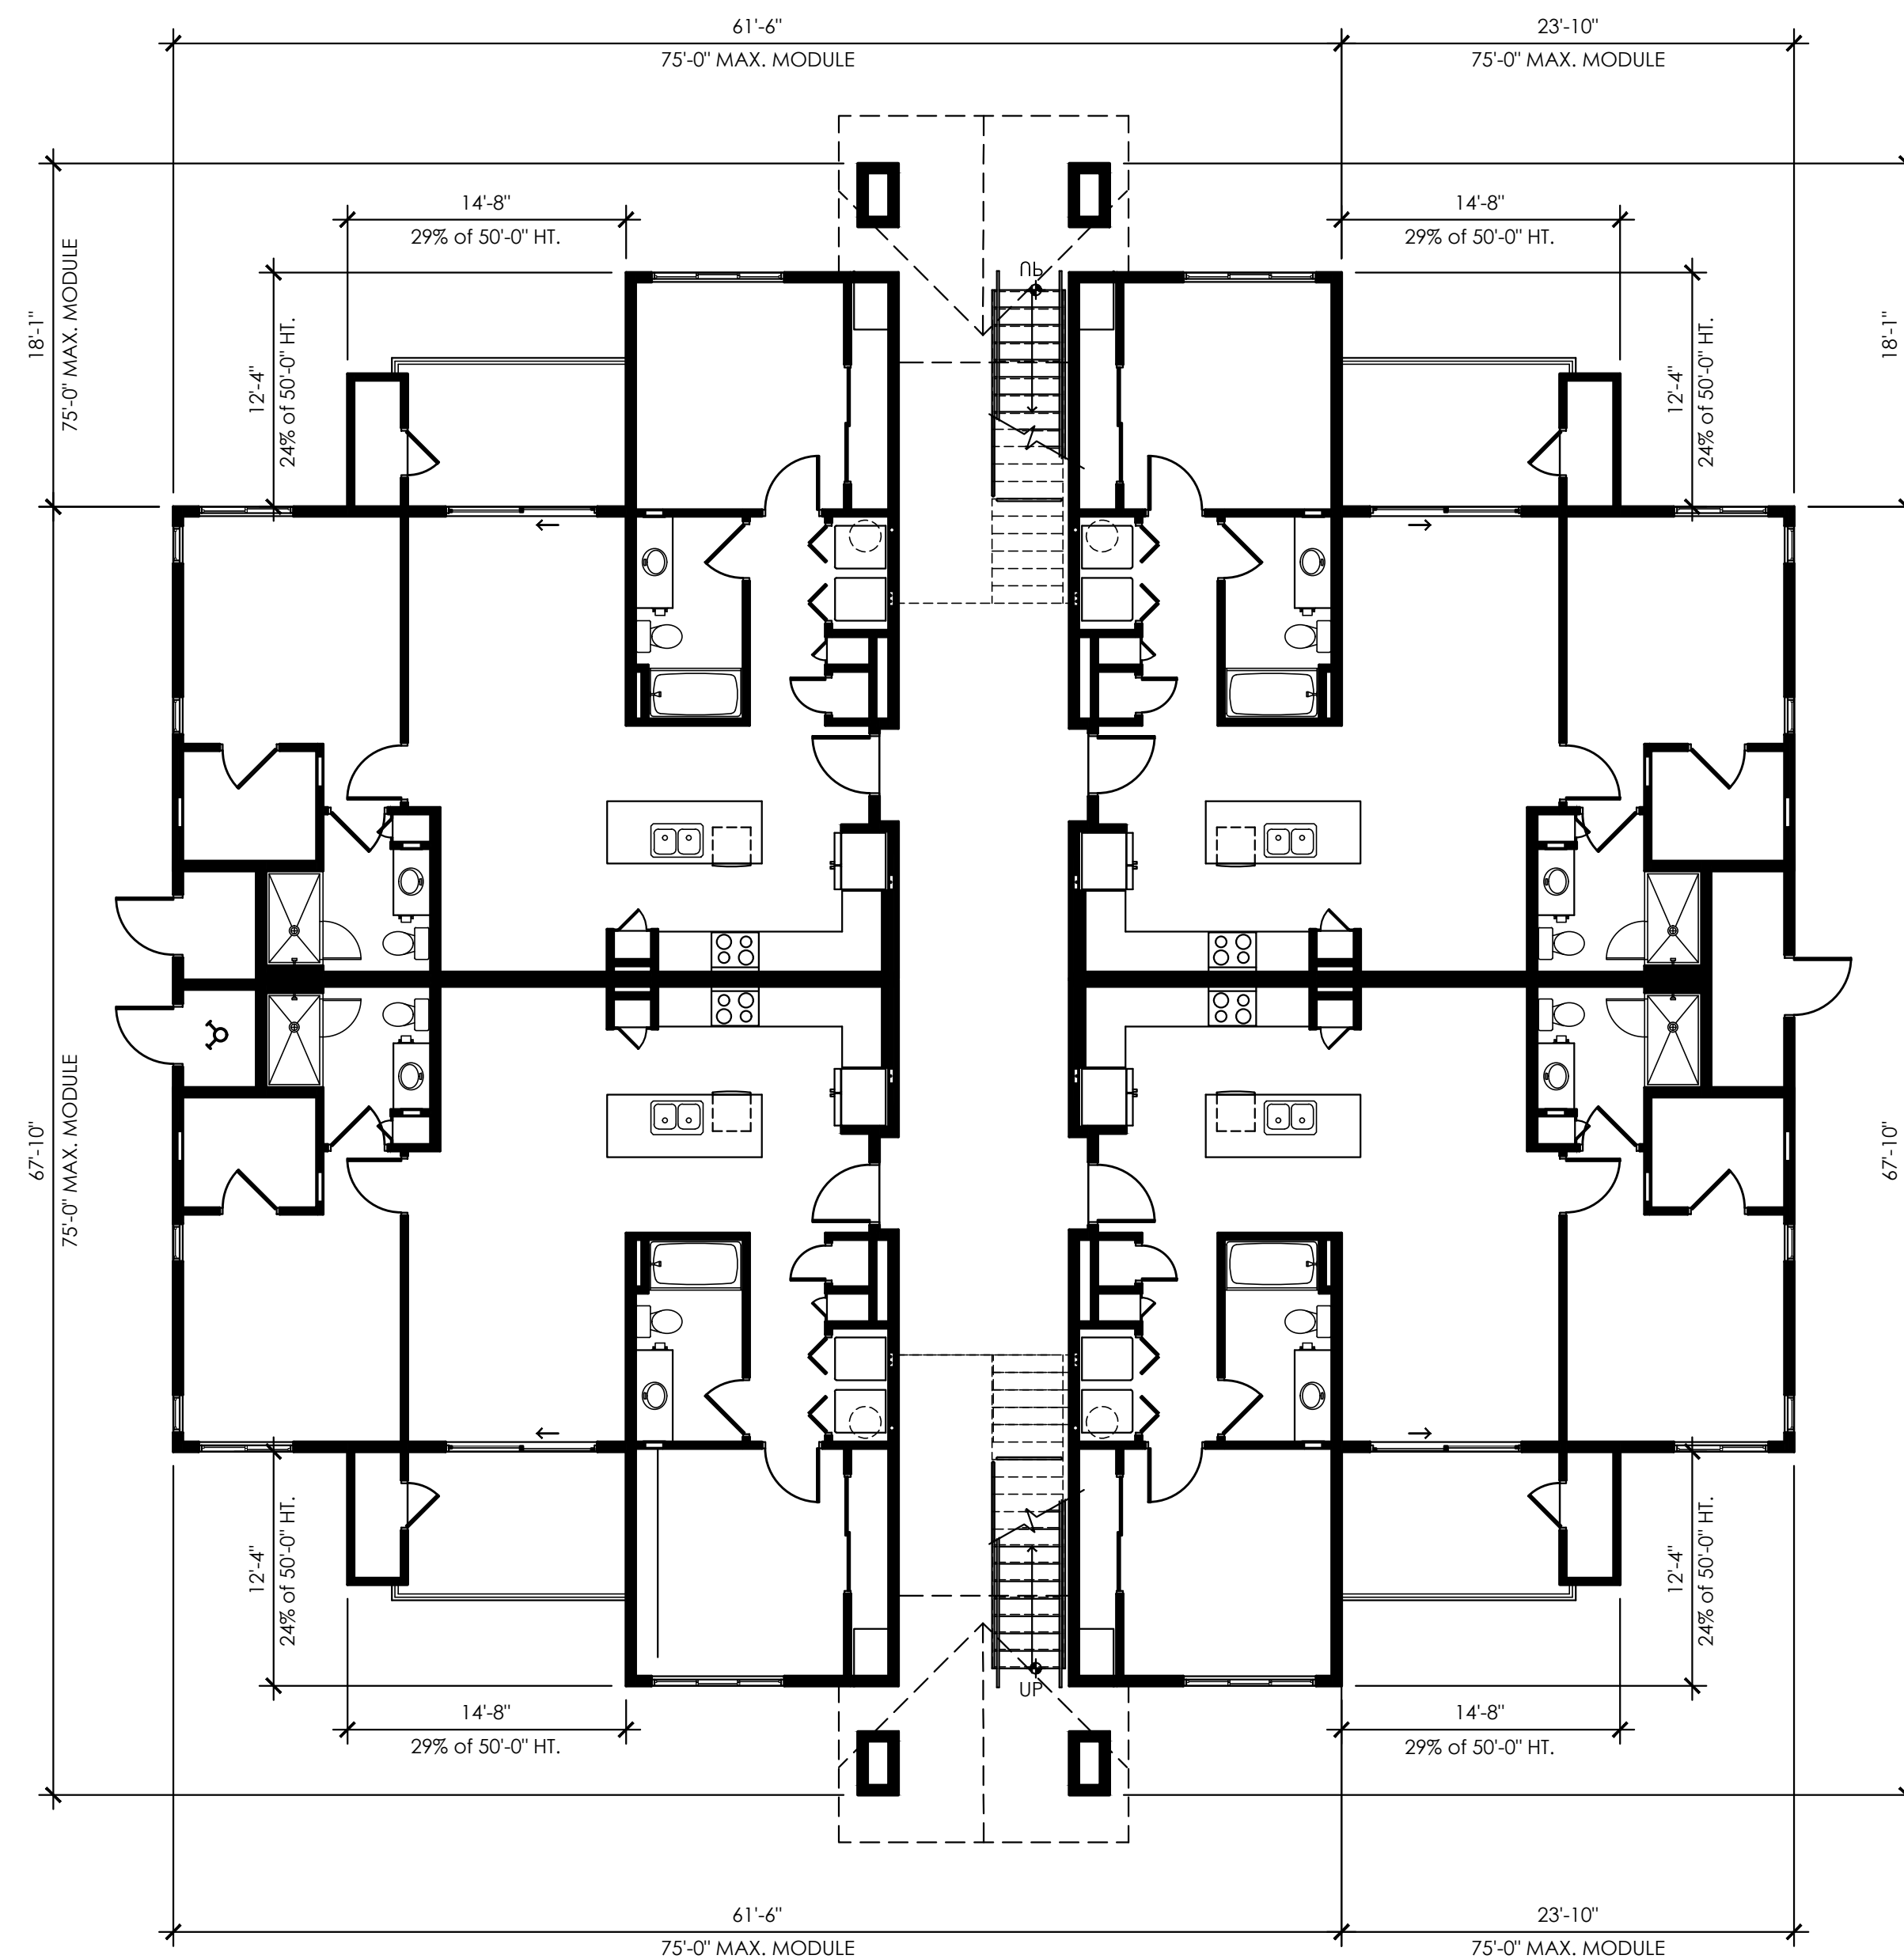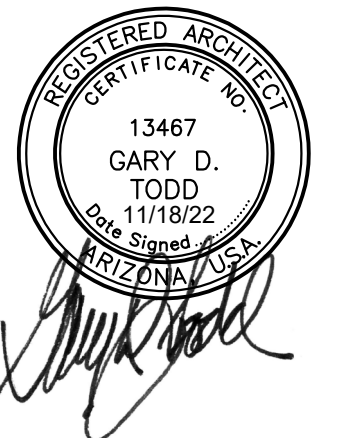


**BUILDING TYPE 2**

SCALE: 1/8" = 1'-0"

20% MINIMUM WALL OFFSET  
 ACHIEVED AT ALL FOUR ELEVATIONS  
 PER ORDINANCE 10-50.20.030 (2)


**BUILDING TYPE 2 MASSING STUDY**



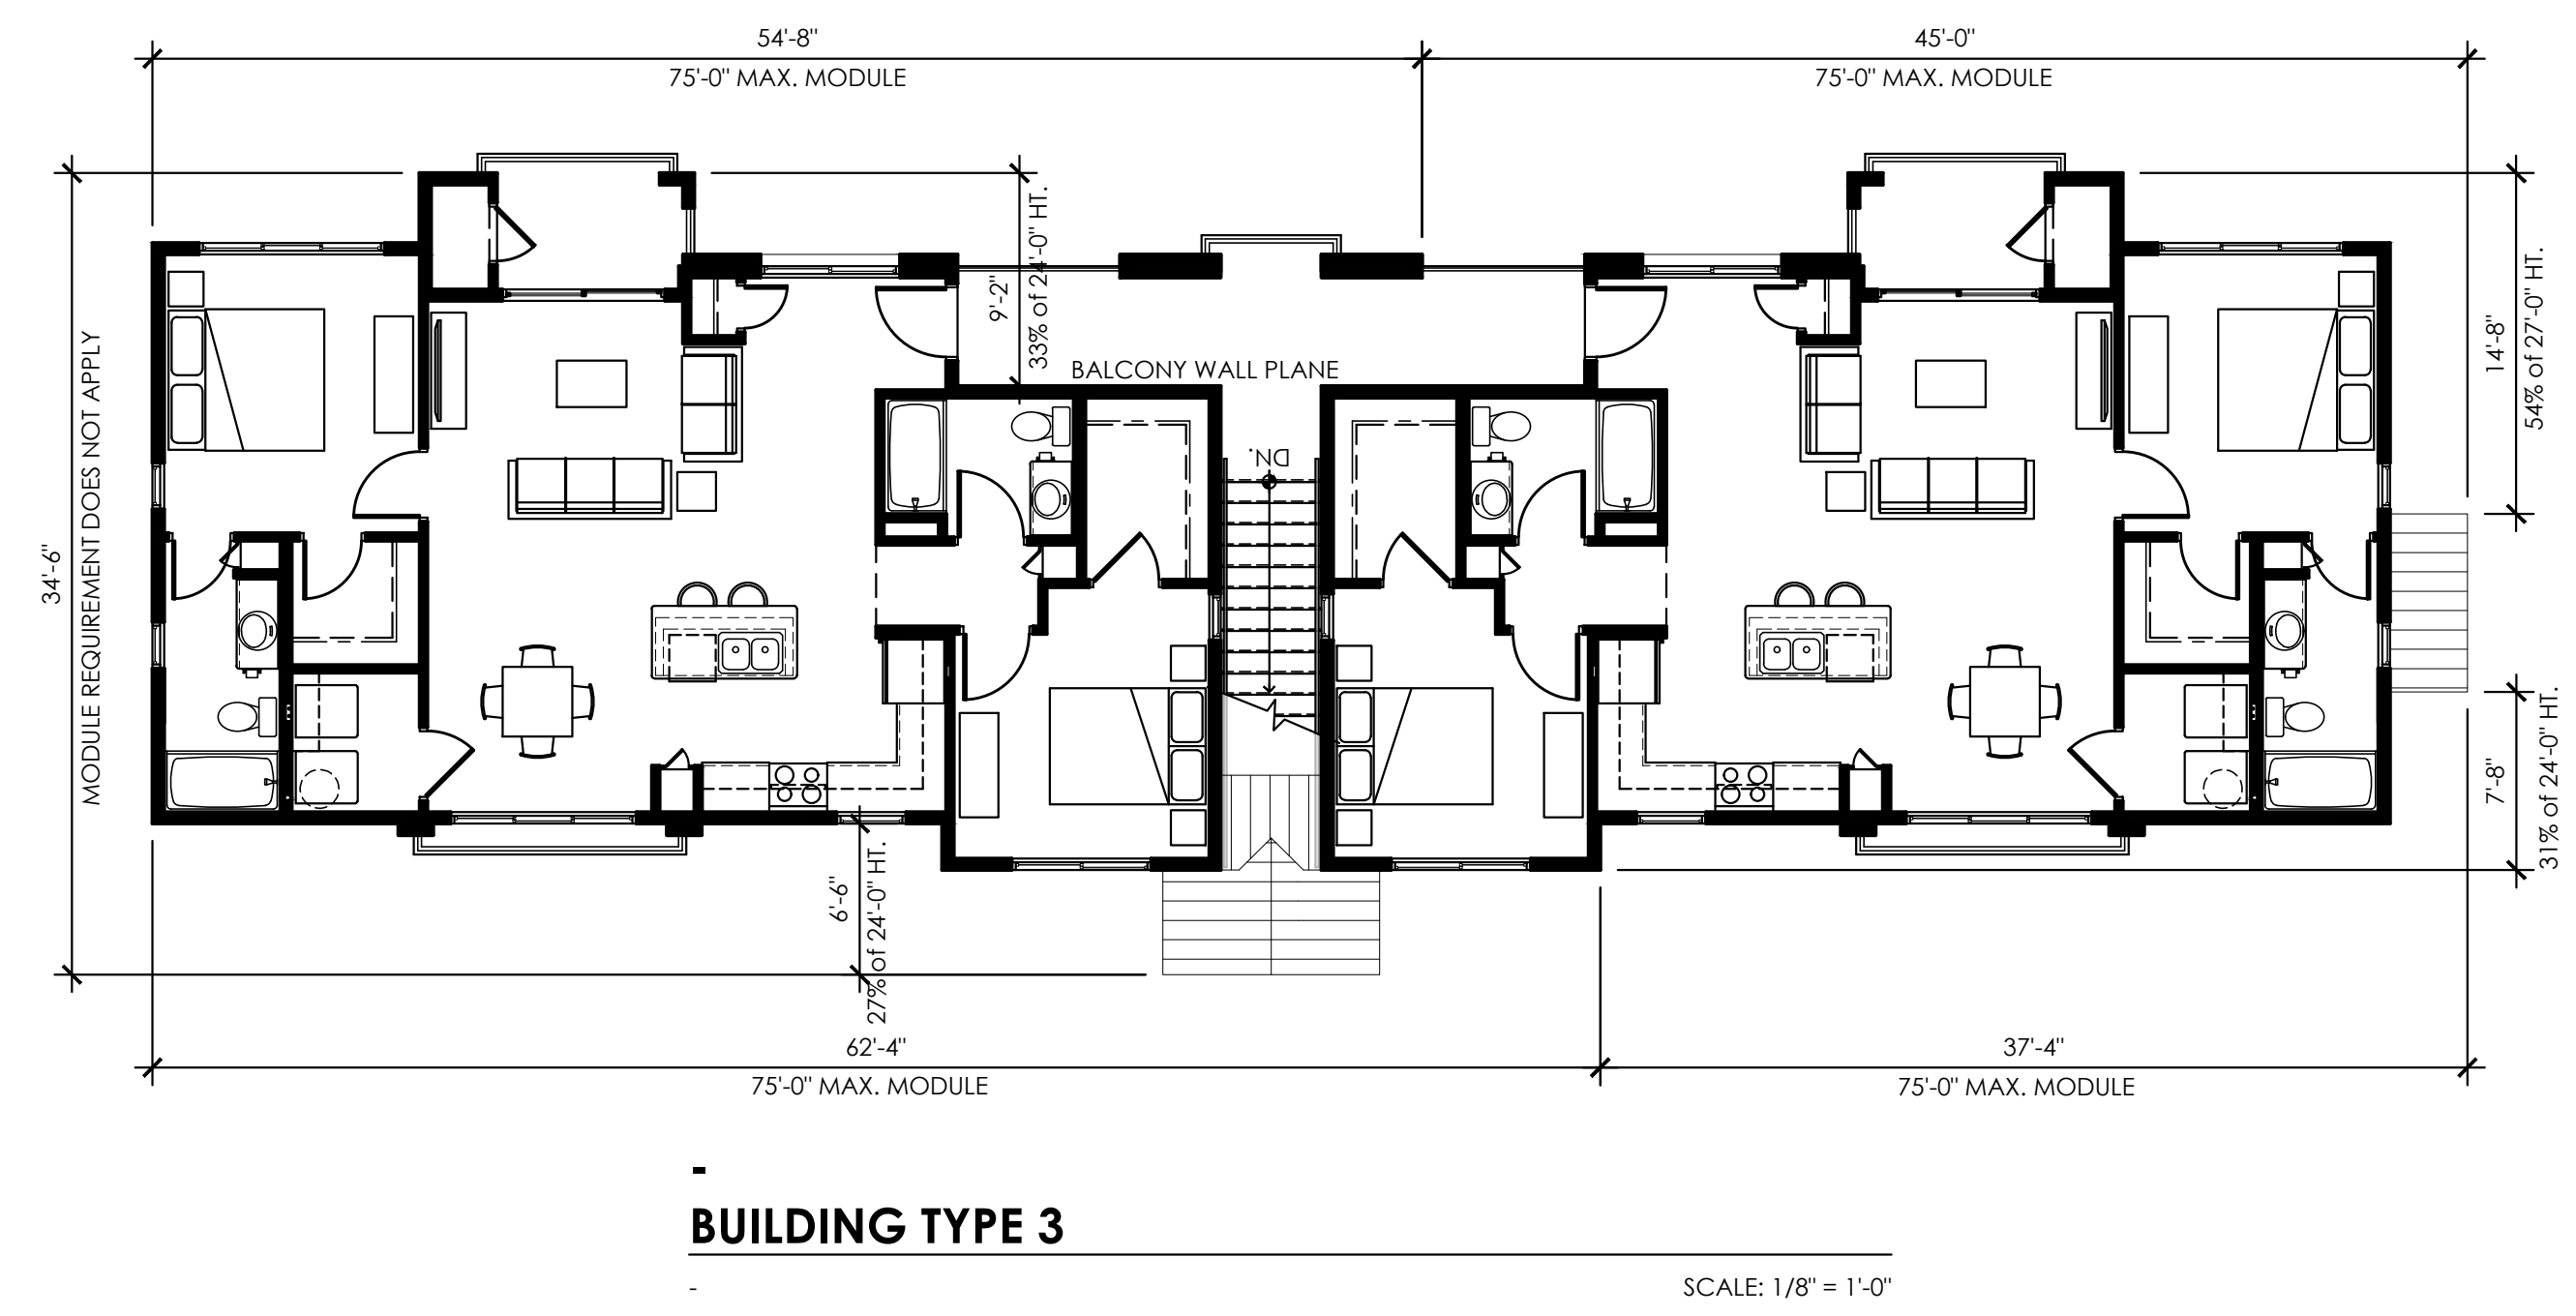

20% MINIMUM WALL OFFSET ACHIEVED  
 AT FRONT AND REAR ELEVATIONS PER  
 ORDINANCE 10-50.20.030 (2)

**BUILDING TYPE 3 MASSING STUDY**

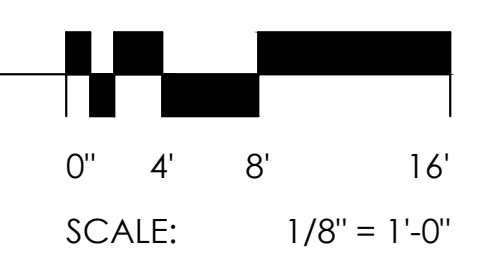




CONTACT ARCHITECTURE, PLANNING, LANDSCAPE ARCHITECTURE.  
 4019 N. 44TH ST. / PHOENIX, AZ 85018  
 602-952-8280 / TODDASSOC.COM  
 Copyright 2022 Todd & Associates, Inc.

09-22-2022  
 SITE PLAN REVIEW  
 SUBMITTAL #1


11-23-2022  
 SITE PLAN REVIEW  
 SUBMITTAL #2

DATA Proj Mgr.  
 Dwn By:

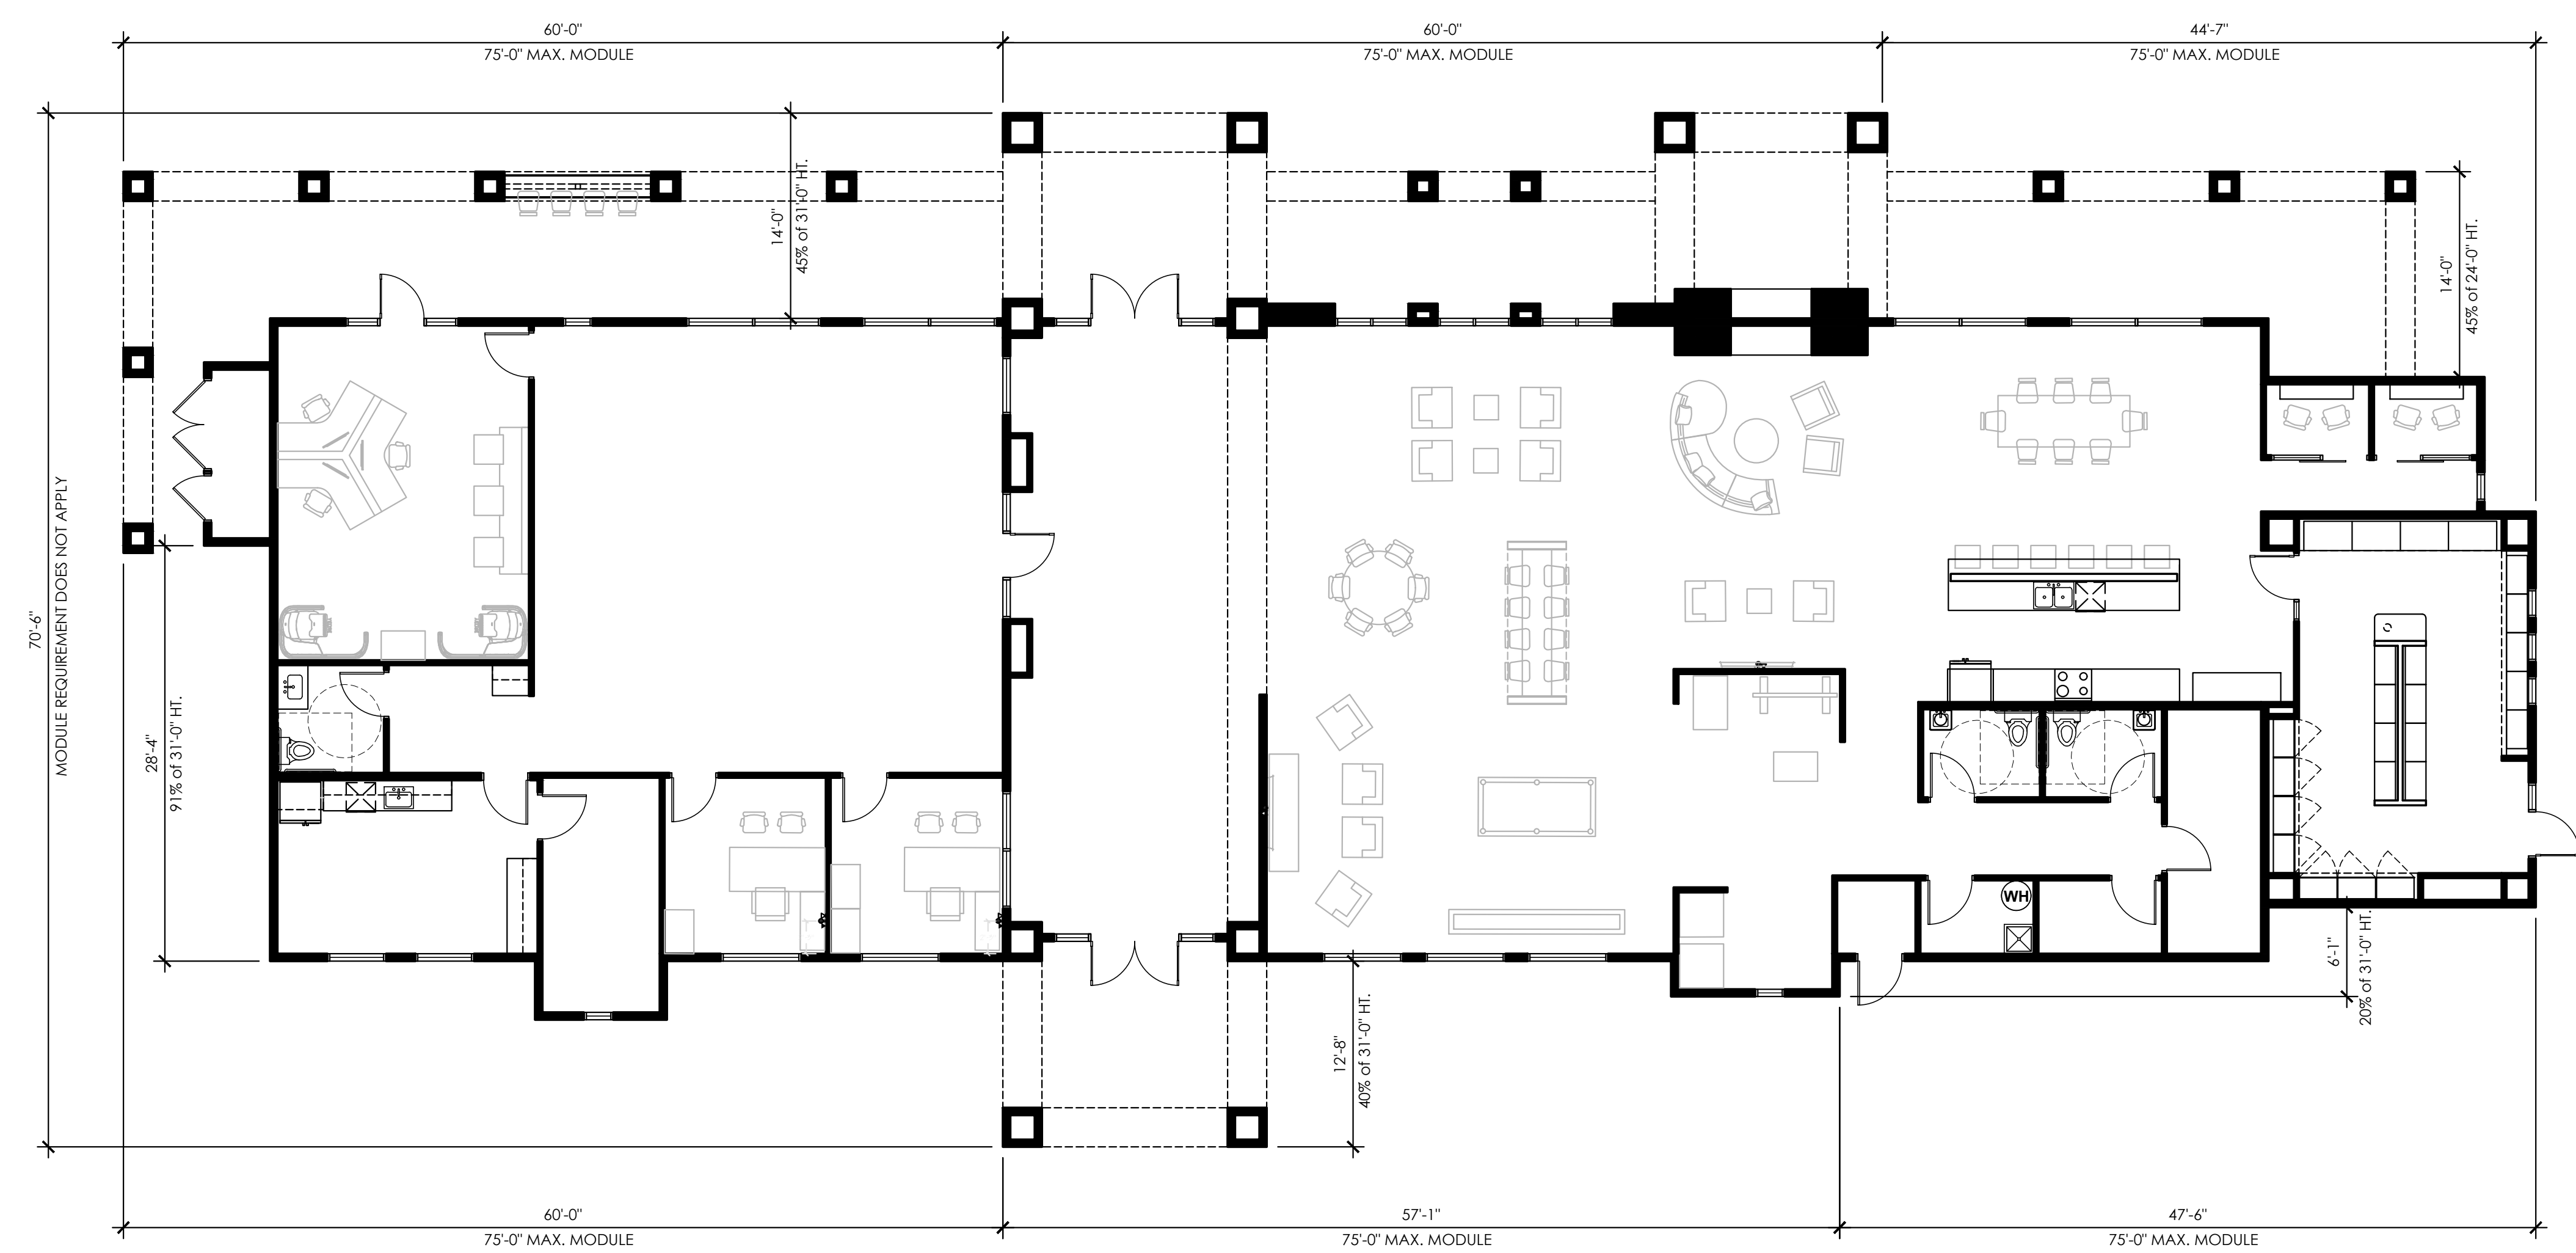

**CLUBHOUSE BUILDING**  
 SCALE: 1/8" = 1'-0"

20% MINIMUM WALL OFFSET ACHIEVED  
 AT FRONT AND REAR ELEVATIONS PER  
 ORDINANCE 10-50.20.030 (2)

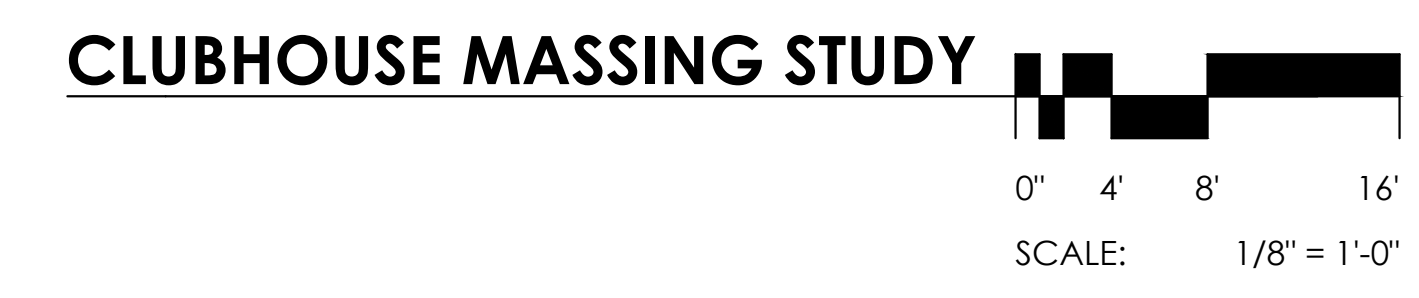


# LIV TIMBER SKY

FLAGSTAFF, AZ

CLIENT **LIV COMMUNITIES**

8950 S 52ND ST, SUITE 115  
TEMPE, AZ 85284

SEAL

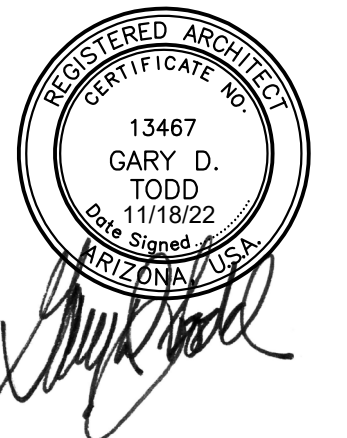

CONTACT



**TODD + ASSOCIATES**

CRITICAL THINKING / CREATIVE DESIGN

ARCHITECTURE. PLANNING.  
LANDSCAPE ARCHITECTURE.

4019 N. 44TH ST. / PHOENIX, AZ 85018  
602-952-8280 / TODDASSOC.COM

Copyright 2022 Todd & Associates, Inc.

09-22-2022

SITE PLAN REVIEW  
SUBMITTAL #1


PHASE

11-23-2022

SITE PLAN REVIEW  
SUBMITTAL #2

DATA

Proj Mgr.  
Dwn By:

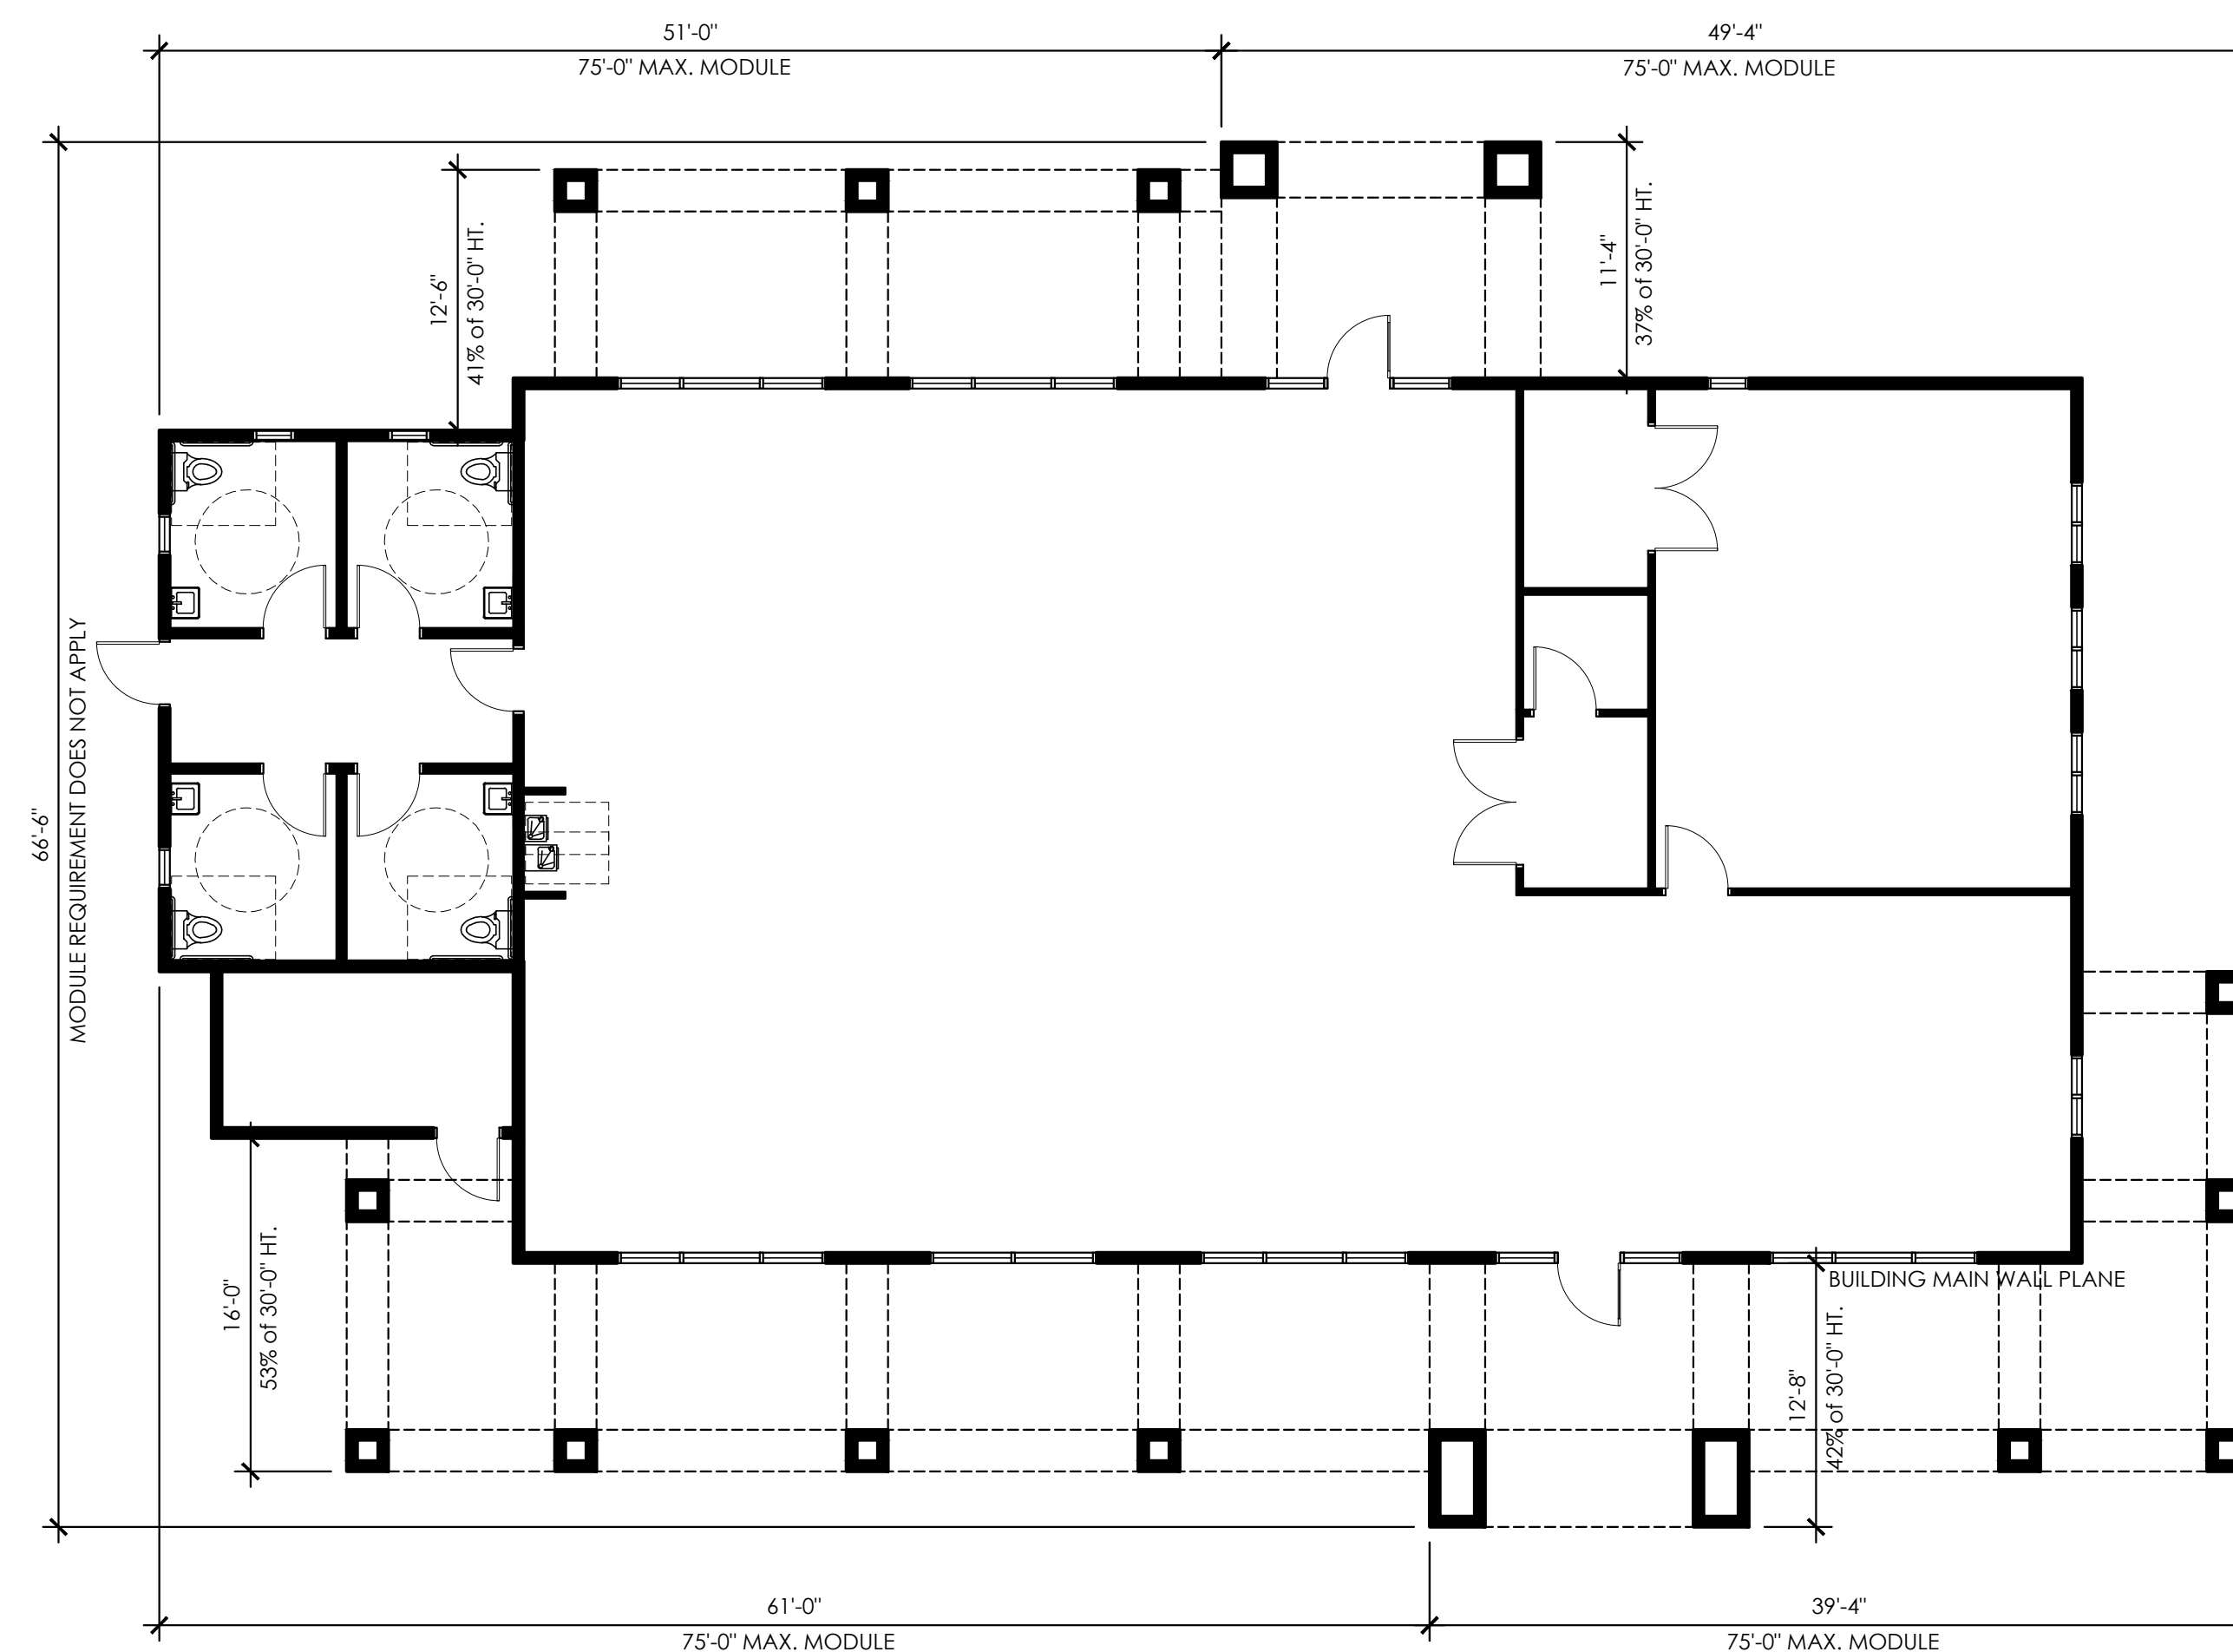

### FITNESS BUILDING

SCALE: 1/8" = 1'-0"

20% MINIMUM WALL OFFSET ACHIEVED  
AT FRONT AND REAR ELEVATIONS PER  
ORDINANCE 10-50.20.030 (2)

### FITNESS MASSING STUDY



FITNESS  
MASSING STUDY

# A7.5.1