

PLOTTED: Jan 04, 2023 - 3:21pm
 FILE: P:\2020\20136 DRAWINGS\SITE PLANS\SITE PLAN-20136.DWG CPHAM


FLAGSTAFF
 ARIZONA
 FLAGSTAFF REHAB CENTER
 JOB NO: 20136
 DATE: JAN 23
 SCALE: AS SHOWN
 DRAWN: CNP
 DESIGN: CNP
 CHECKED: SCI

110 W. Dole Avenue
 Flagstaff, AZ 86001
 928.773.0354
 928.774.8934 fax
 www.swi-ar.com


SWI
 Shephard Westnizer, Inc.

NO.	DESCRIPTION	DATE	BY

PRELIMINARY
 NOT FOR CONSTRUCTION,
 BIDDING OR RECORDING
 DRAWING NO.
SP02
 SHT NO. OF
 3 OF
 C.O.F. Project # PZ 20-00164

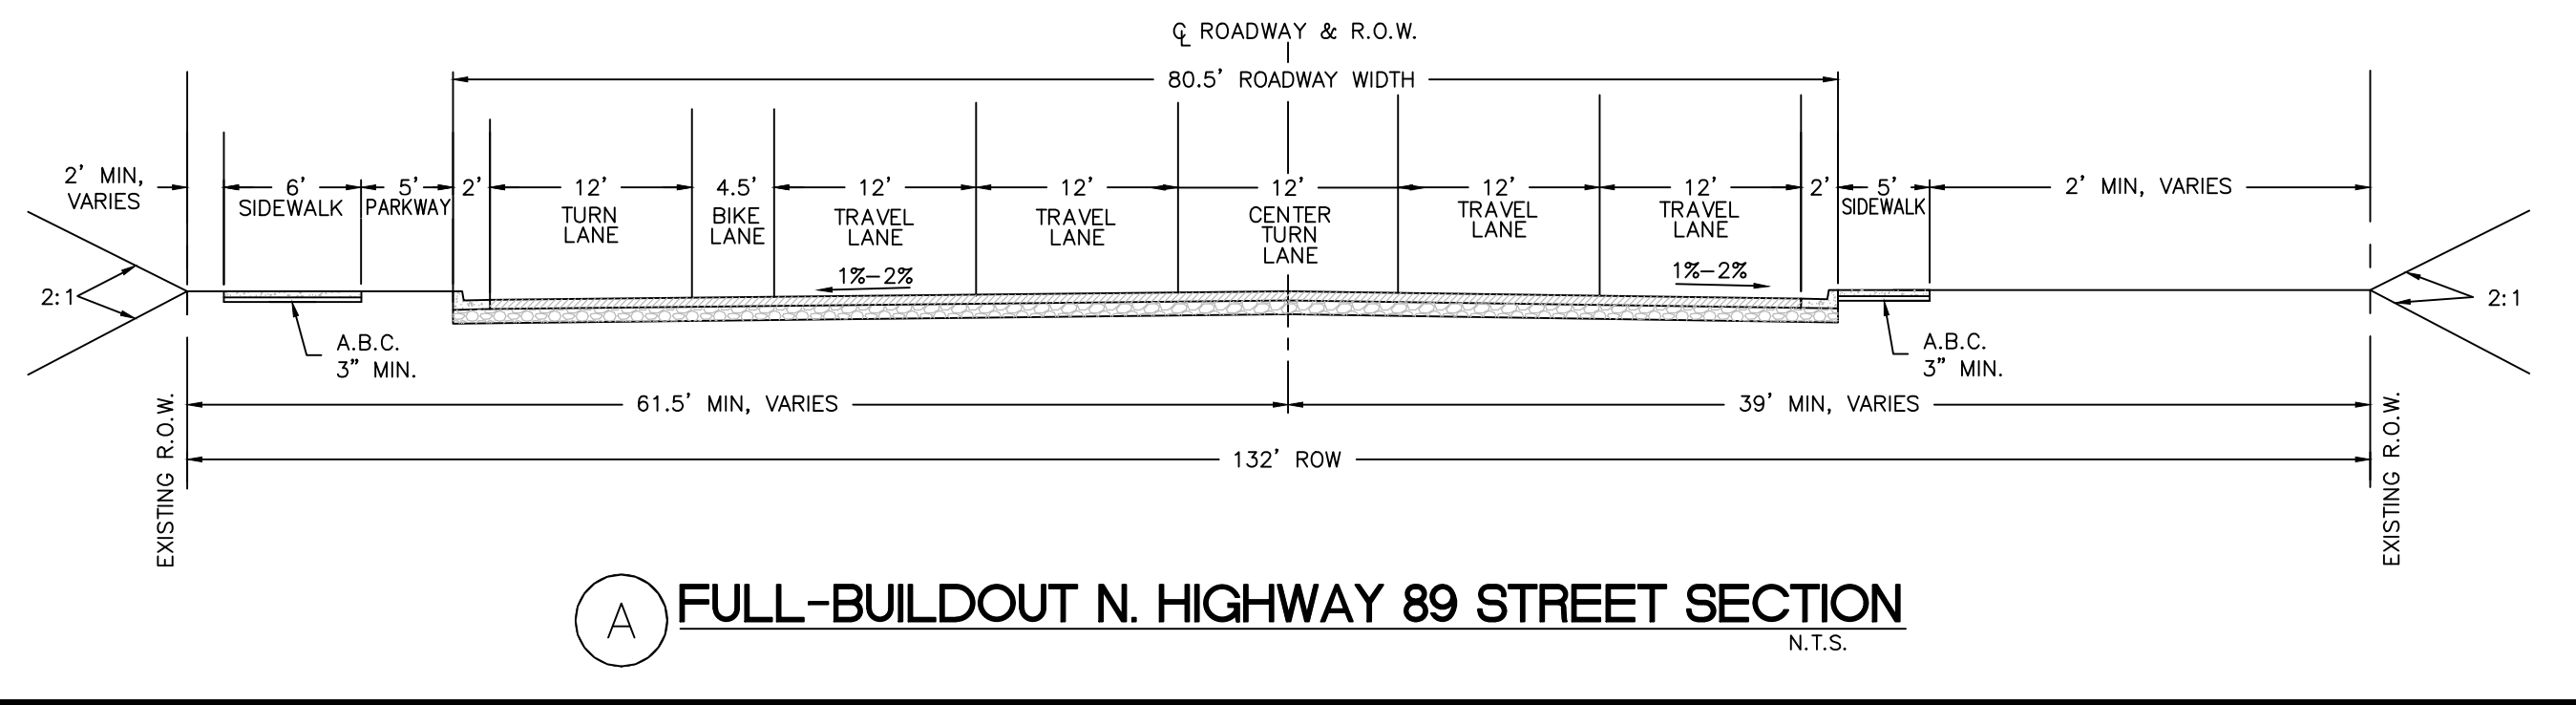

A FULL-BUILDOUT N. HIGHWAY 89 STREET SECTION
N.T.S.

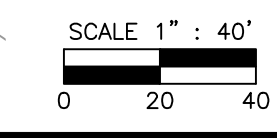

C.O.F. Project # PZ 20-00164